


ARCHITECTURAL SITE PLAN
 SCALE: 1/20

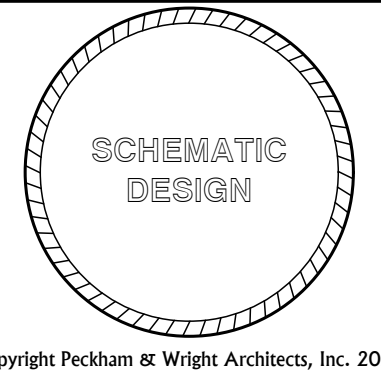


CITY OF COLUMBIA, MISSOURI
FIRE STATION #11
SCOTT BOULEVARD
COLUMBIA, MISSOURI

| | |
|----------|-------------------------|
| Drawn: | Project Number: |
| ER | 202020 |
| Checked: | CAD File Name (Number): |
| EM | A000.DWG |

Drawing Title:
ARCHITECTURAL SITE PLAN


| No. | Revisions: | Date: |
|-----|------------|-------|
| | | |
| | | |
| | | |

| | |
|------------------|-----------------|
| Submission Date: | Drawing Number: |
| 07/02/2021 | A000 |
| Plot Date: | |
| 07/02/2021 | |

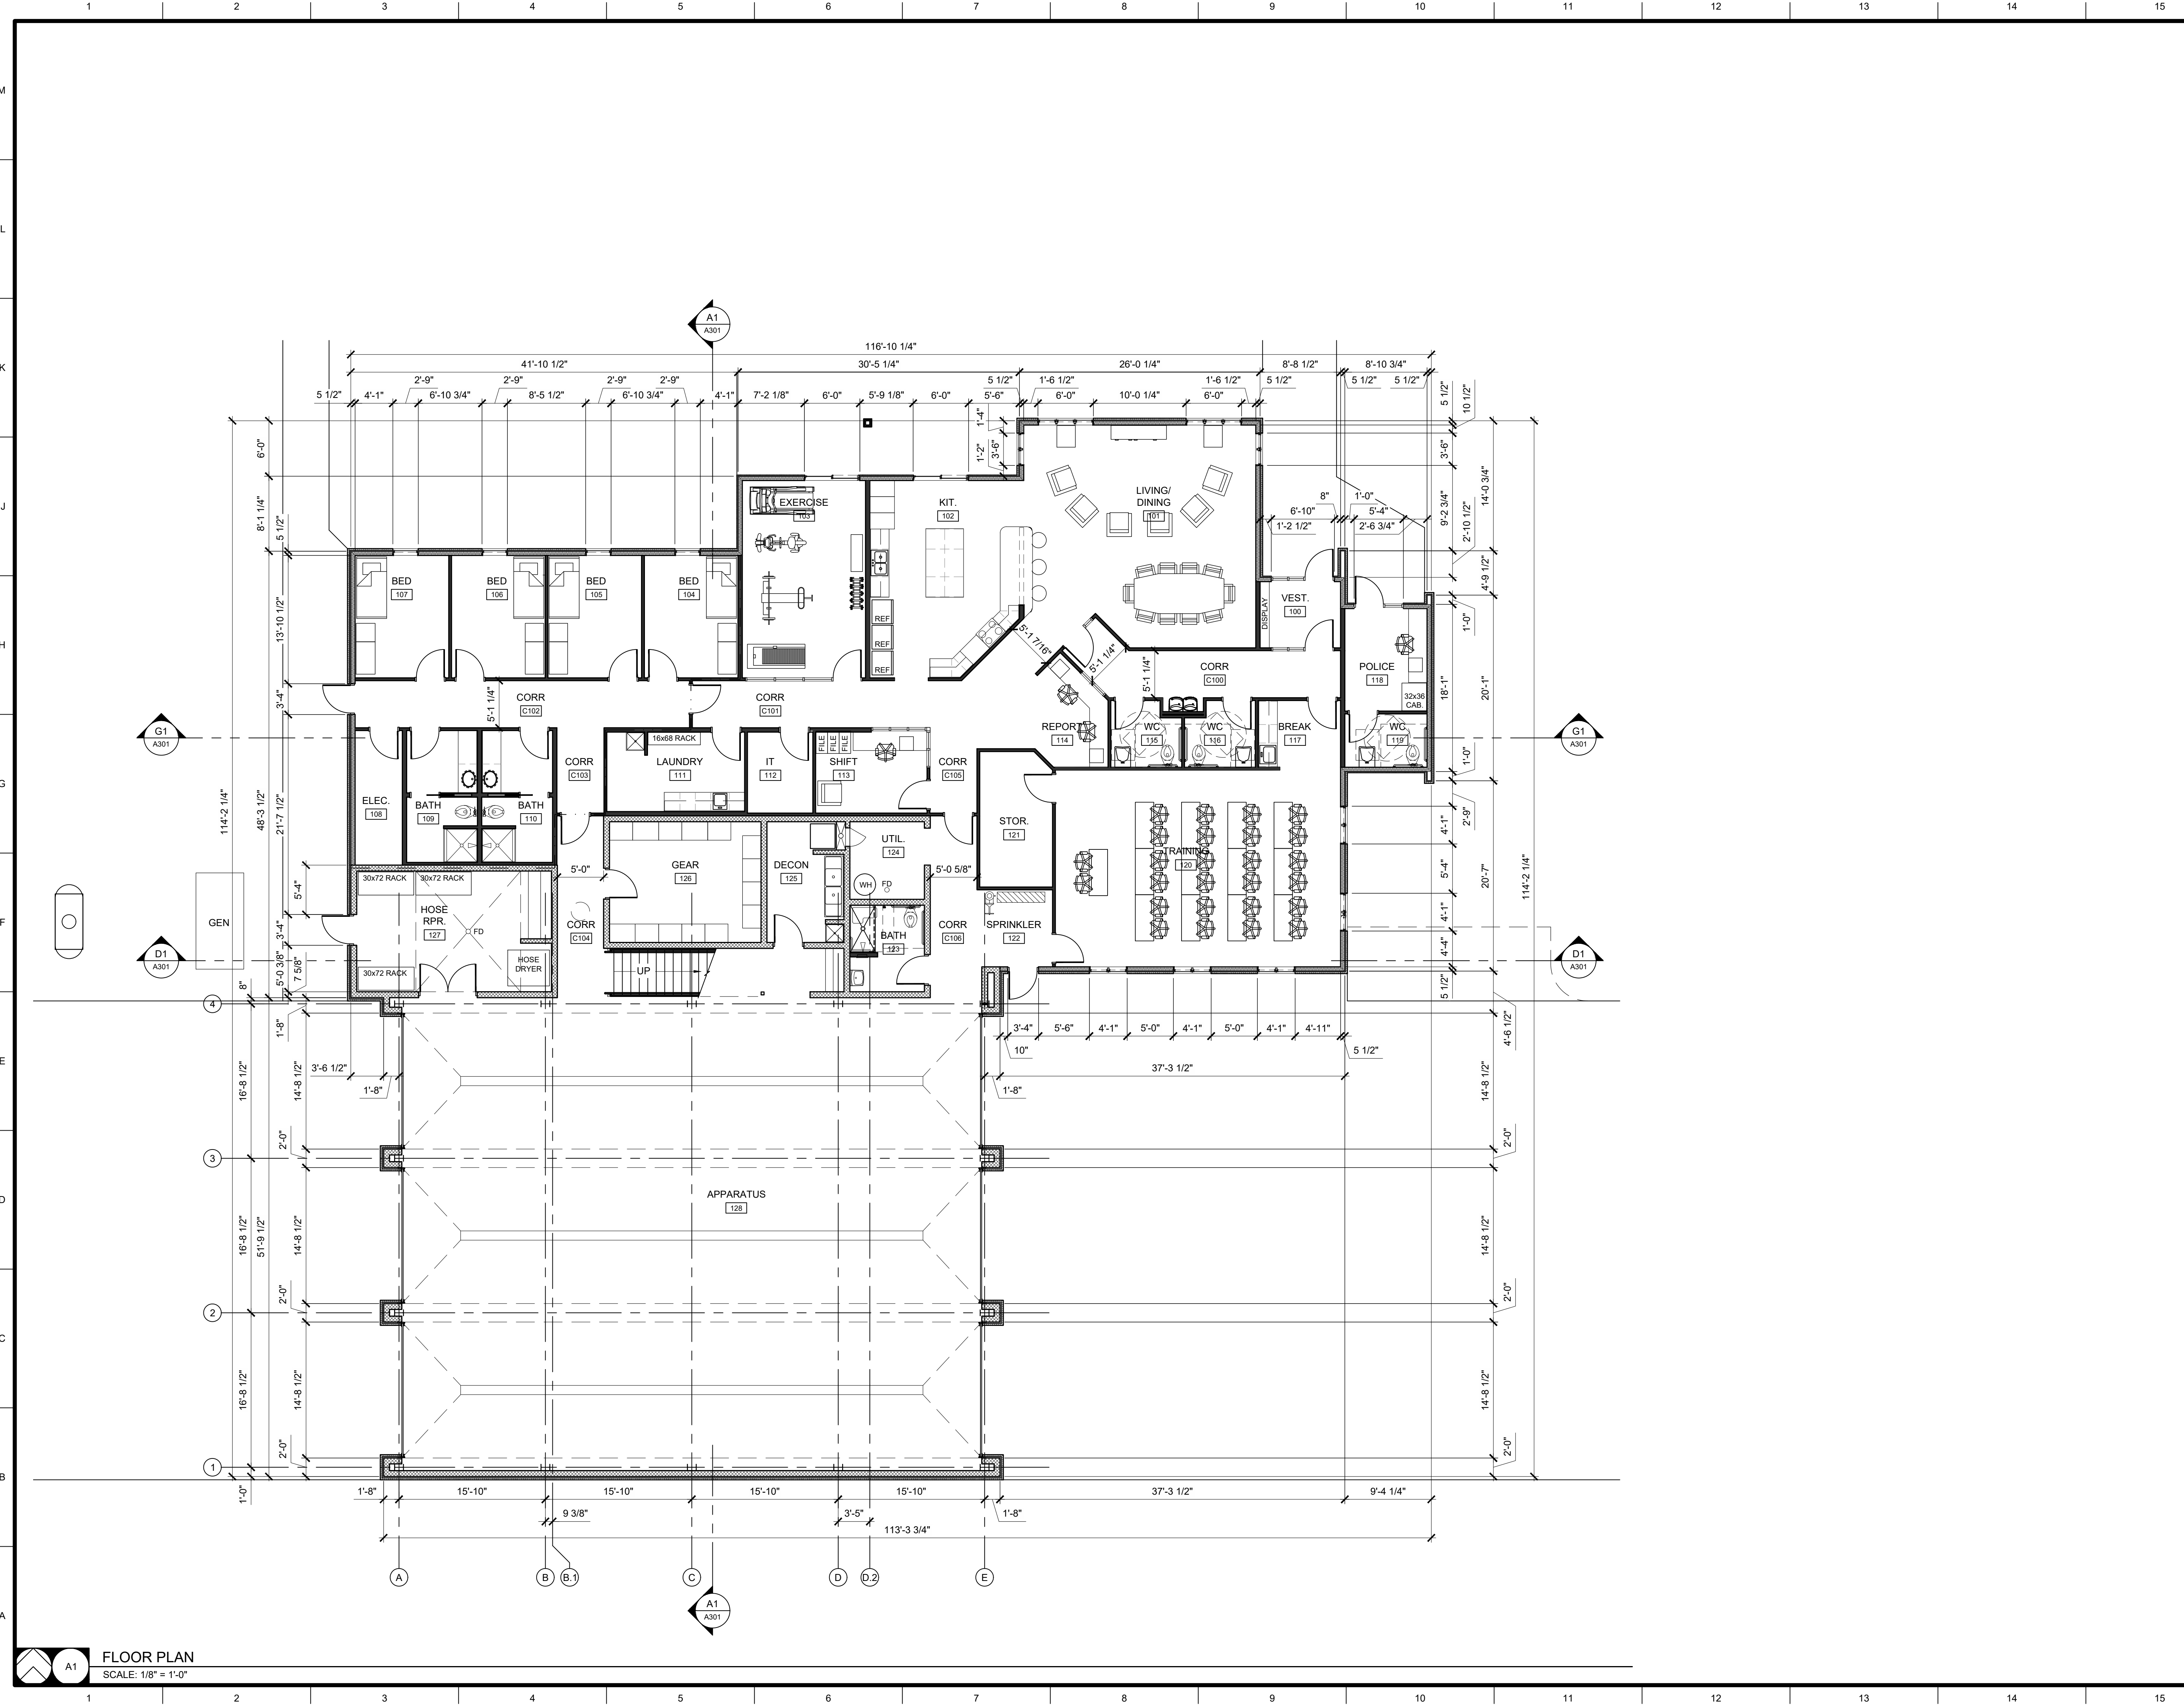

FLOOR PLAN
SCALE: 1/8" = 1'-0"


 Peckham & Wright Architects, Inc., d.b.a.
PWArchitects, Inc.
 2120 Forum Blvd., Ste. 101
 Columbia, Missouri 65203
 PWArchitects.com | 573.449.2683
Peckham & Wright Architects an Architectural Corporation
 Missouri State Certificate of Authority No. 000244

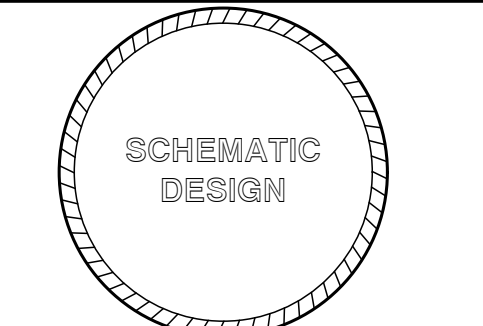
 Copyright Peckham & Wright Architects, Inc. 2021


CITY OF COLUMBIA, MISSOURI
FIRE STATION #11
SCOTT BOULEVARD
COLUMBIA, MISSOURI

| | |
|----------|-------------------------|
| Drawn: | Project Number: |
| ER | 202020 |
| Checked: | CAD File Name (Number): |
| EM | A101.DWG |

Drawing Title:
FLOOR PLAN & DETAILS

| No. | Revisions: | Date: |
|-----|------------|-------|
| | | |
| | | |
| | | |


| | |
|------------------|-----------------|
| Submission Date: | Drawing Number: |
| 07/02/2021 | A101 |
| Plot Date: | |
| 07/02/2021 | |

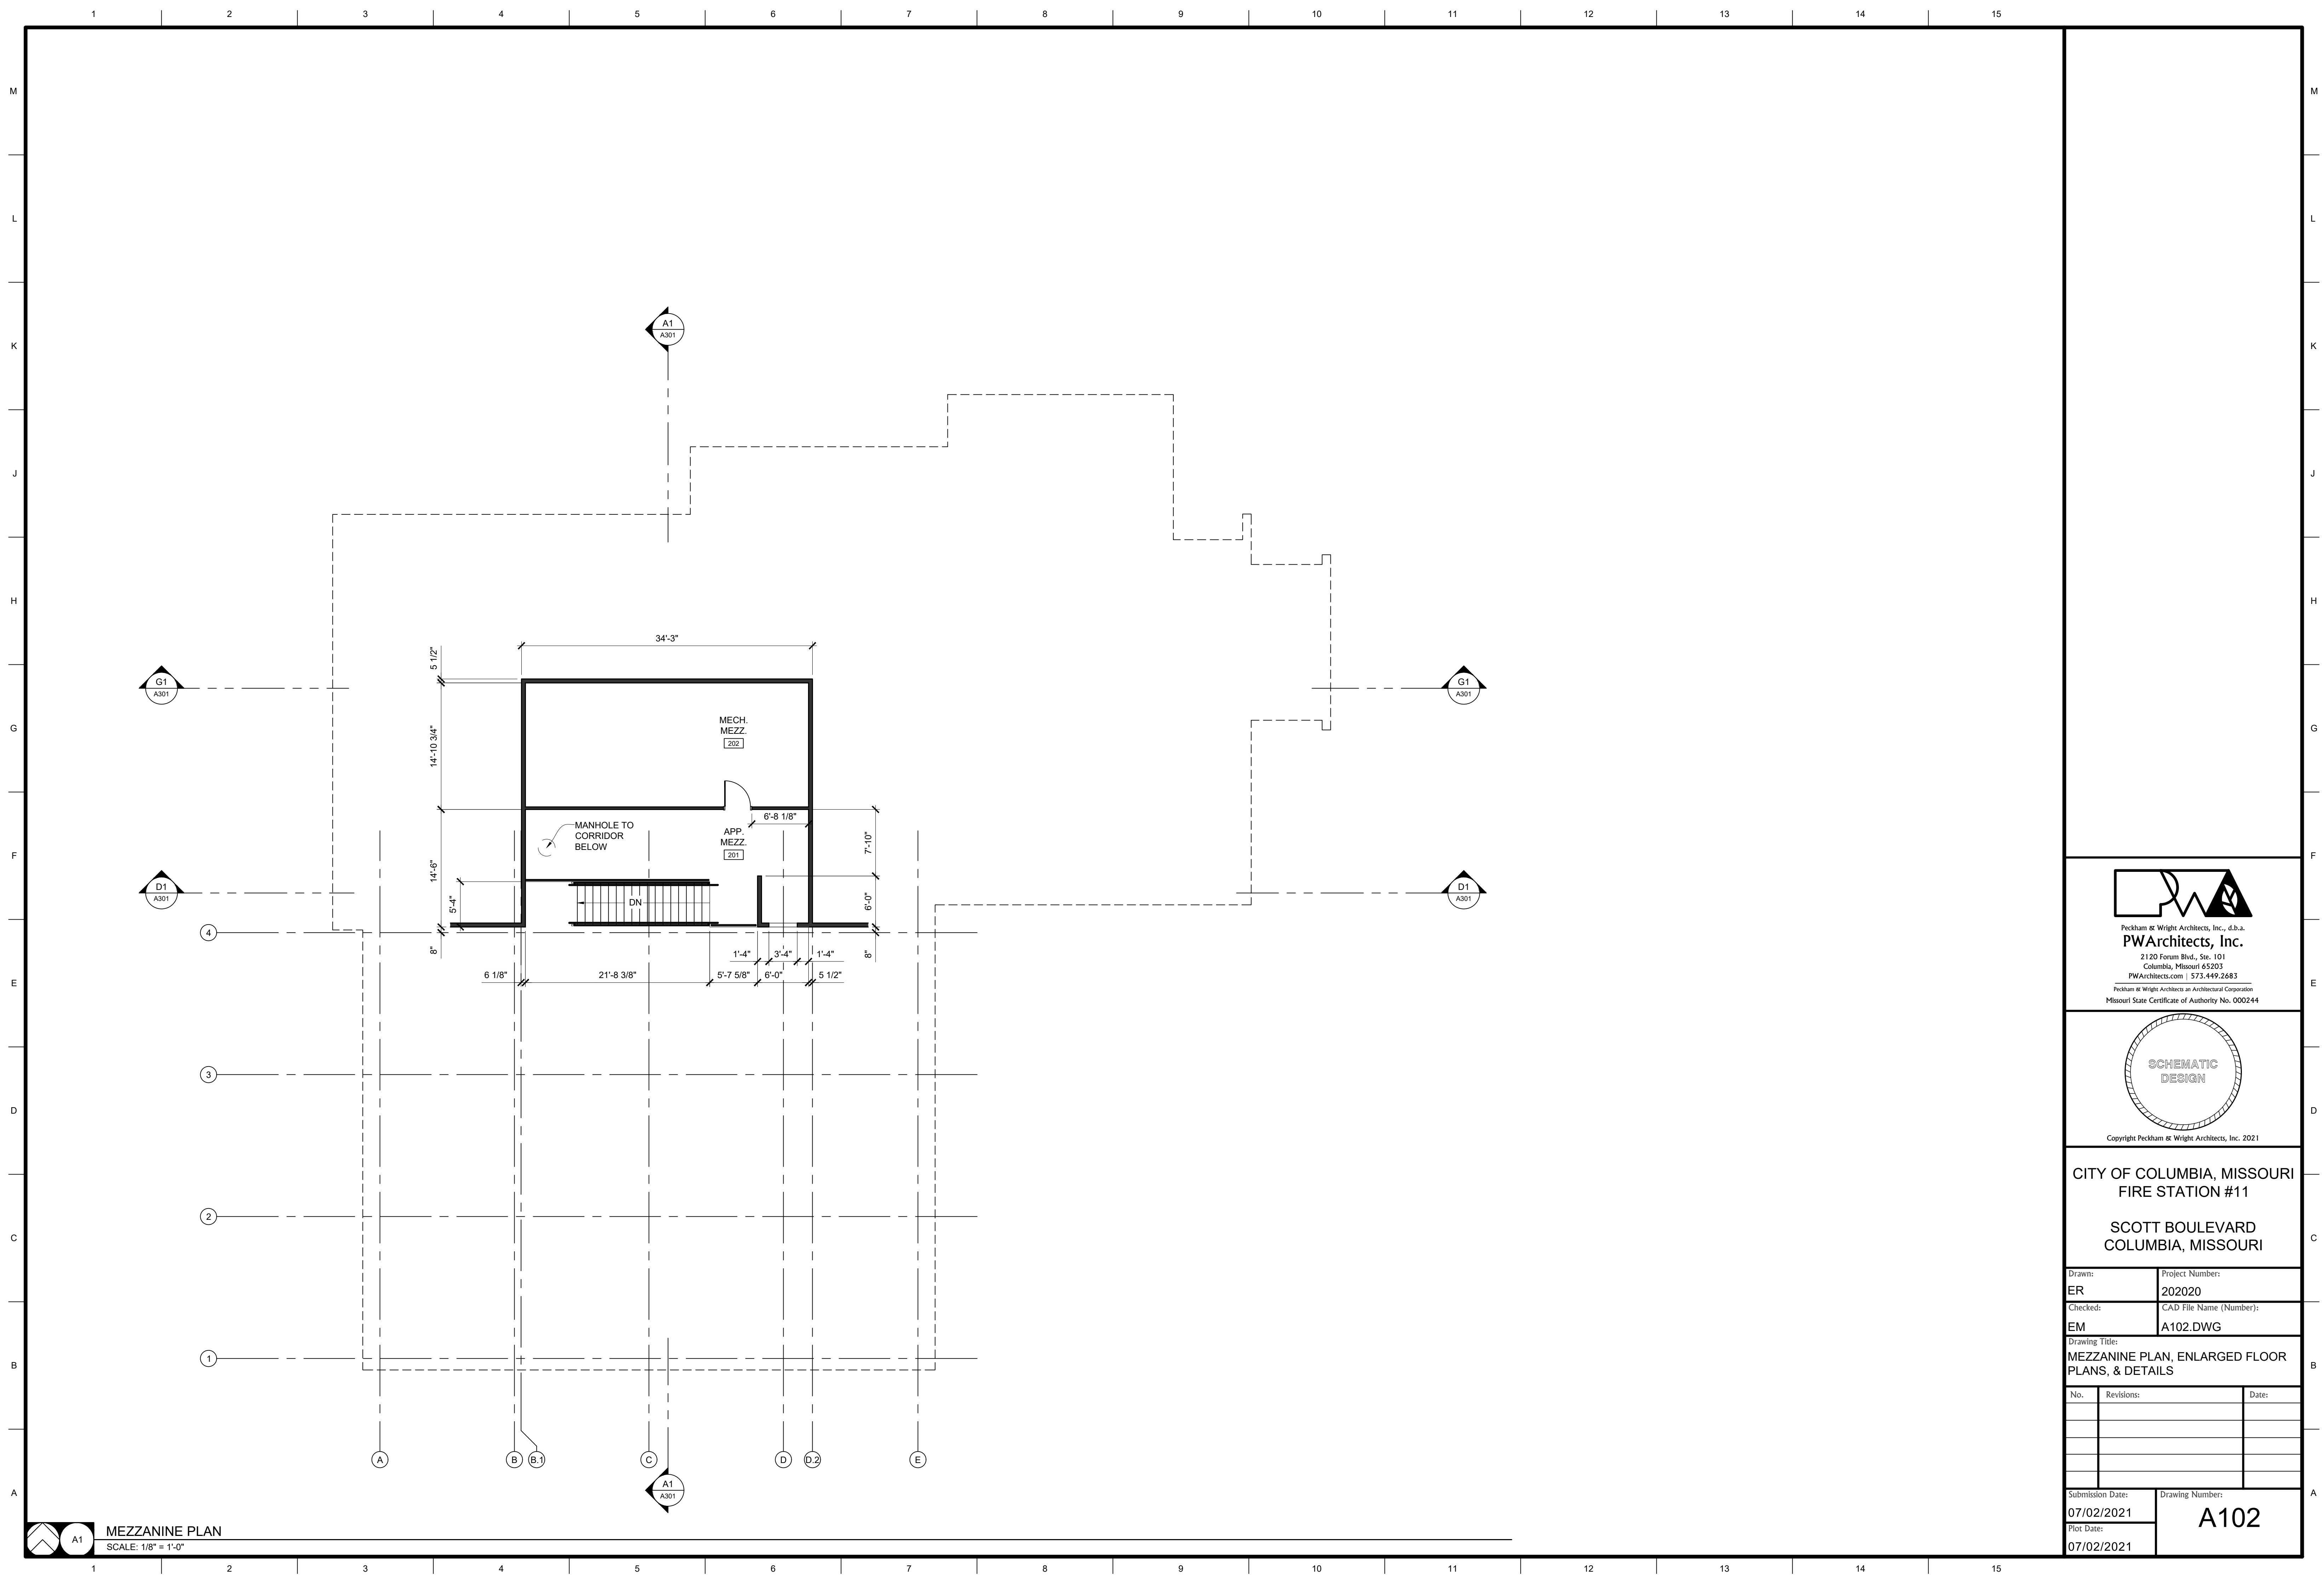

MEZZANINE PLAN
SCALE: 1/8" = 1'-0"



Peckham & Wright Architects, Inc., d.b.a.
PWArchitects, Inc.
2120 Forum Blvd., Ste. 101
Columbia, Missouri 65203
PWArchitects.com | 573.449.2683
Peckham & Wright Architects an Architectural Corporation
Missouri State Certificate of Authority No. 000244

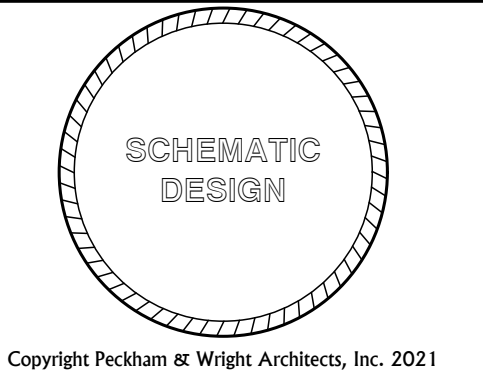


CITY OF COLUMBIA, MISSOURI
FIRE STATION #11
SCOTT BOULEVARD
COLUMBIA, MISSOURI

| | |
|----------|-------------------------|
| Drawn: | Project Number: |
| ER | 202020 |
| Checked: | CAD File Name (Number): |
| EM | A102.DWG |

Drawing Title:
MEZZANINE PLAN, ENLARGED FLOOR PLANS, & DETAILS

| No. | Revisions: | Date: |
|-----|------------|-------|
| | | |
| | | |
| | | |


| | |
|------------------|-----------------|
| Submission Date: | Drawing Number: |
| 07/02/2021 | A102 |
| Plot Date: | |
| 07/02/2021 | |

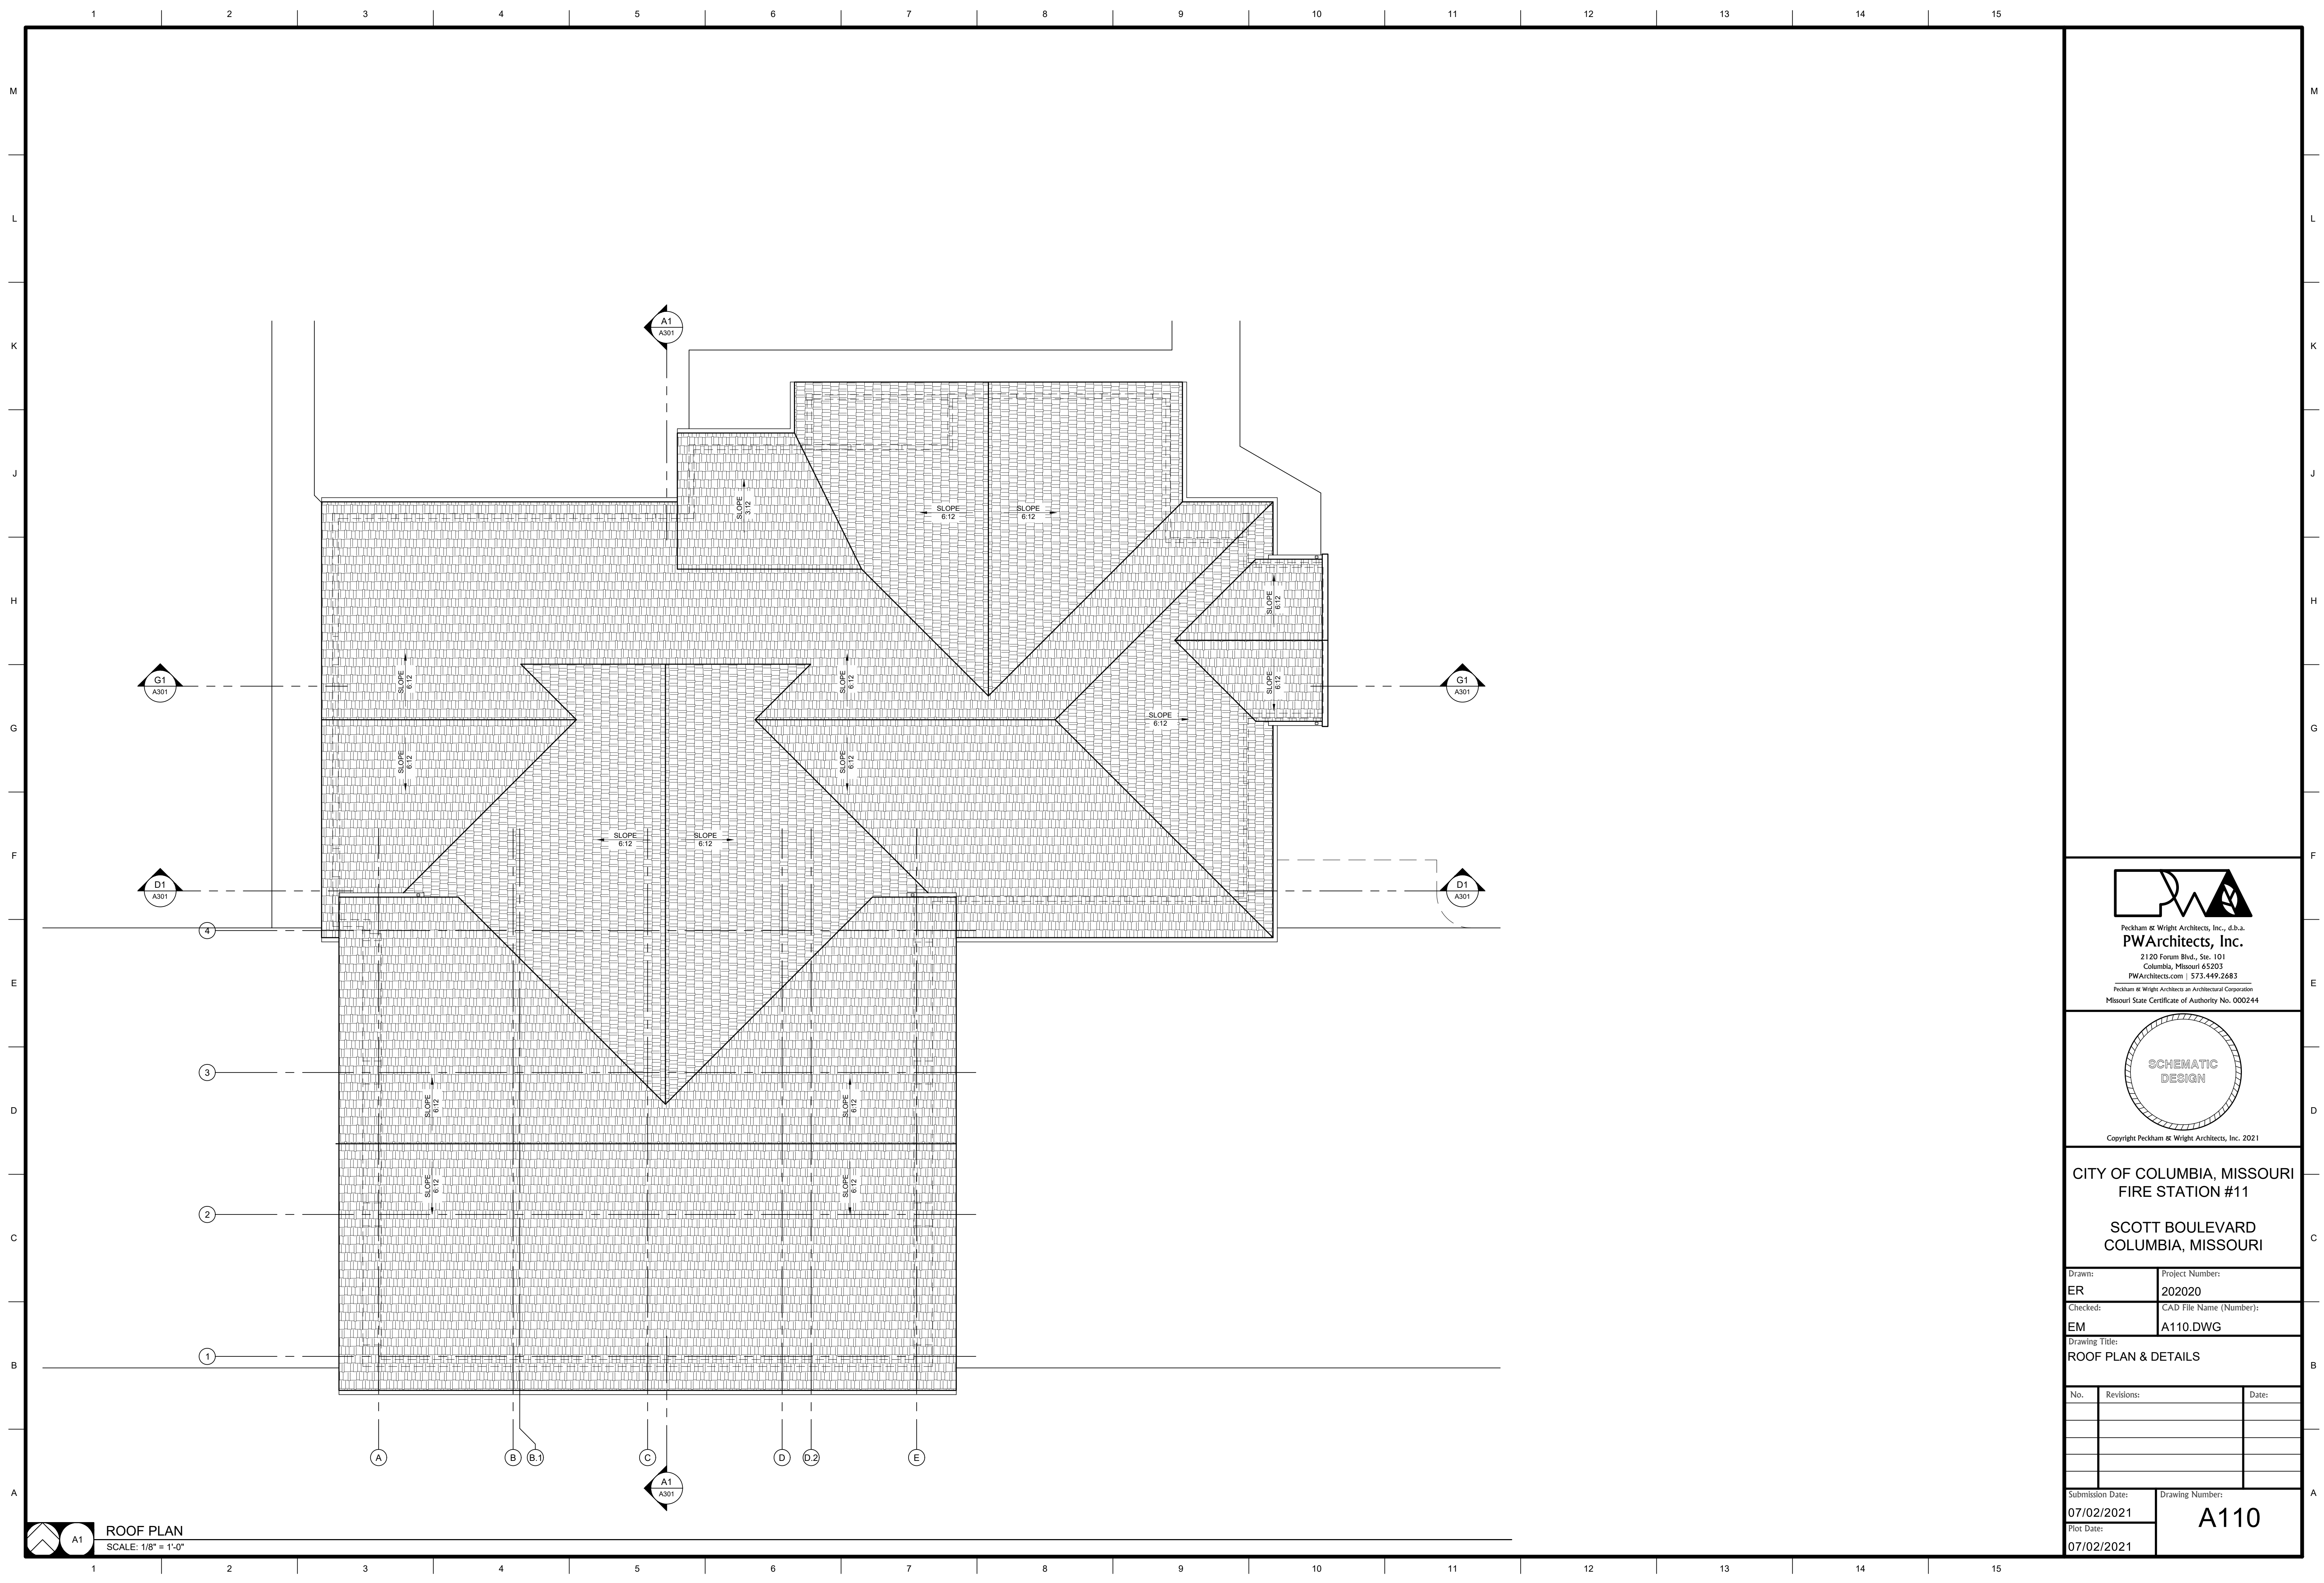


ROOF PLAN
 SCALE: 1/8" = 1'-0"



Peckham & Wright Architects, Inc., d.b.a.
PWArchitects, Inc.
 2120 Forum Blvd., Ste. 101
 Columbia, Missouri 65203
 PWArchitects.com | 573.449.2683
Peckham & Wright Architects an Architectural Corporation
 Missouri State Certificate of Authority No. 000244

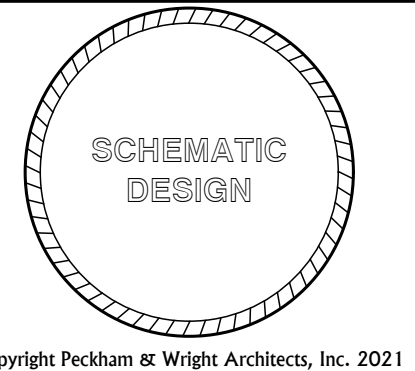


CITY OF COLUMBIA, MISSOURI
FIRE STATION #11
SCOTT BOULEVARD
COLUMBIA, MISSOURI

| | |
|----------|-------------------------|
| Drawn: | Project Number: |
| ER | 202020 |
| Checked: | CAD File Name (Number): |
| EM | A110.DWG |


Drawing Title:
ROOF PLAN & DETAILS

| No. | Revisions: | Date: |
|-----|------------|-------|
| | | |
| | | |
| | | |
| | | |


| | |
|------------------|-----------------|
| Submission Date: | Drawing Number: |
| 07/02/2021 | A110 |
| Plot Date: | |
| 07/02/2021 | |

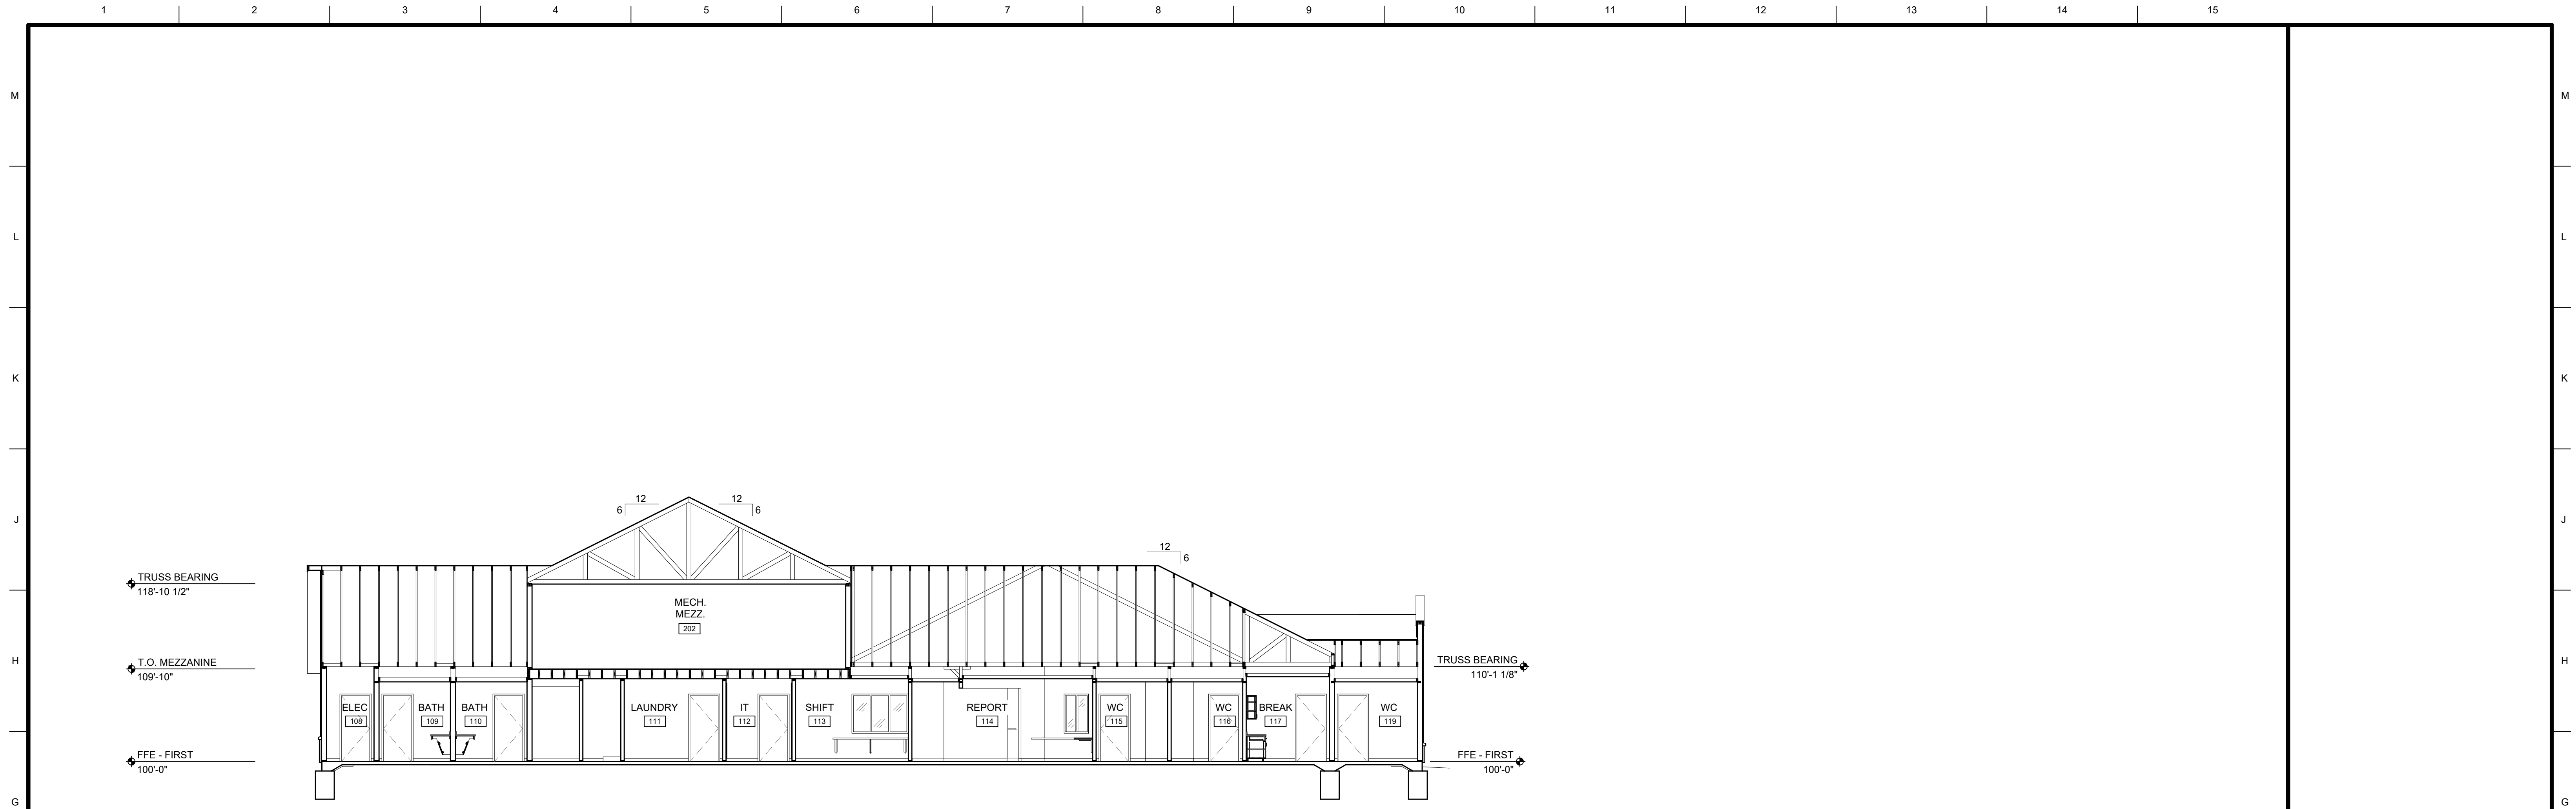


G1 BUILDING SECTION
SCALE: 1/8" = 1'-0"

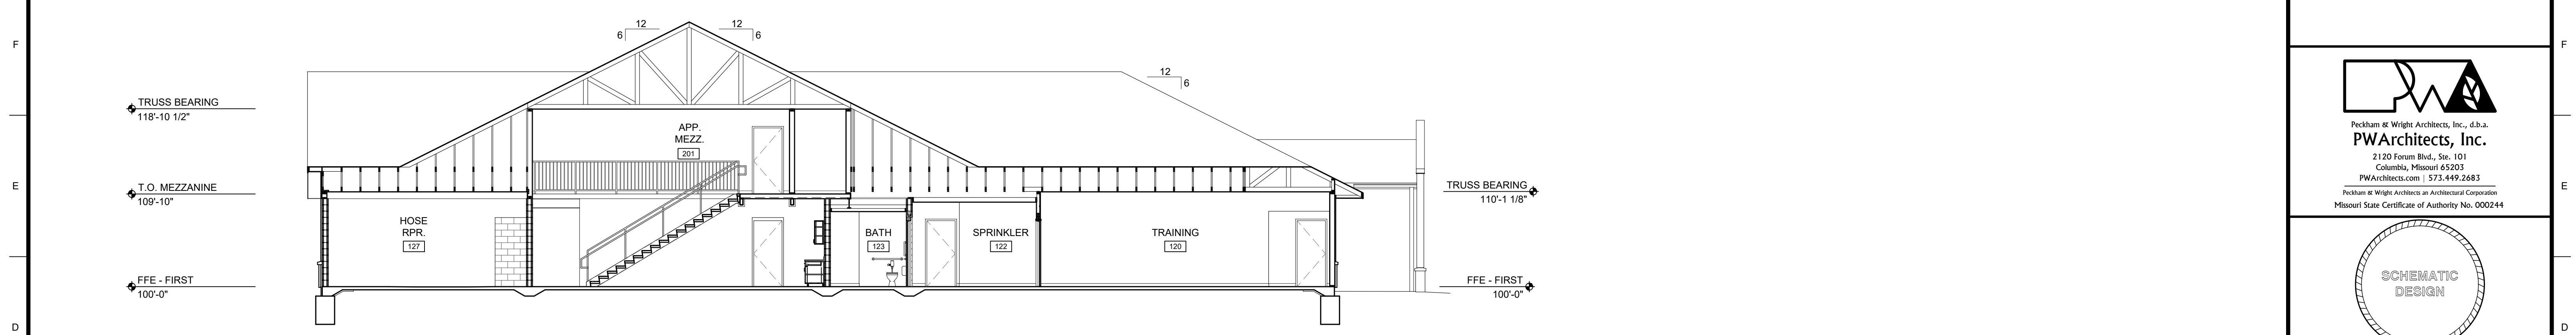

D1 BUILDING SECTION
SCALE: 1/8" = 1'-0"

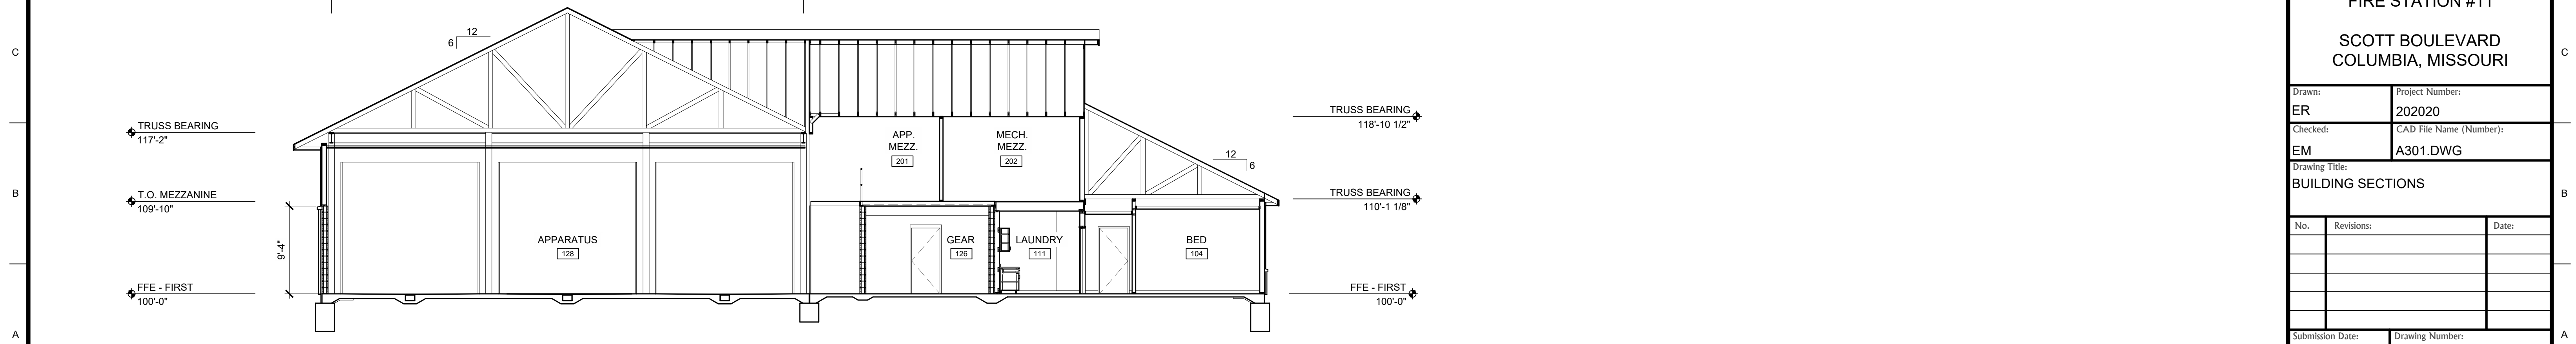

A5 BUILDING SECTION
SCALE: 1/8" = 1'-0"

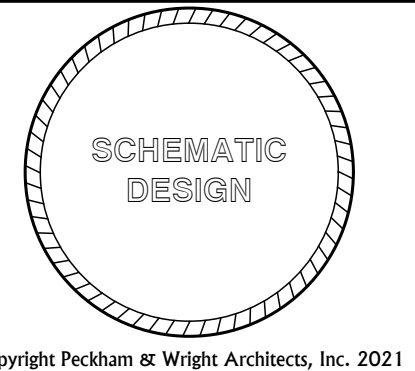

Copyright Peckham & Wright Architects, Inc. 2021


CITY OF COLUMBIA, MISSOURI
FIRE STATION #11
SCOTT BOULEVARD
COLUMBIA, MISSOURI

| | |
|----------|-------------------------|
| Drawn: | Project Number: |
| ER | 202020 |
| Checked: | CAD File Name (Number): |
| EM | A301.DWG |

Drawing Title:
BUILDING SECTIONS


| No. | Revisions: | Date: |
|-----|------------|-------|
| | | |
| | | |
| | | |
| | | |

| | |
|------------------|-----------------|
| Submission Date: | Drawing Number: |
| 07/02/2021 | A301 |
| Plot Date: | |
| 07/02/2021 | |

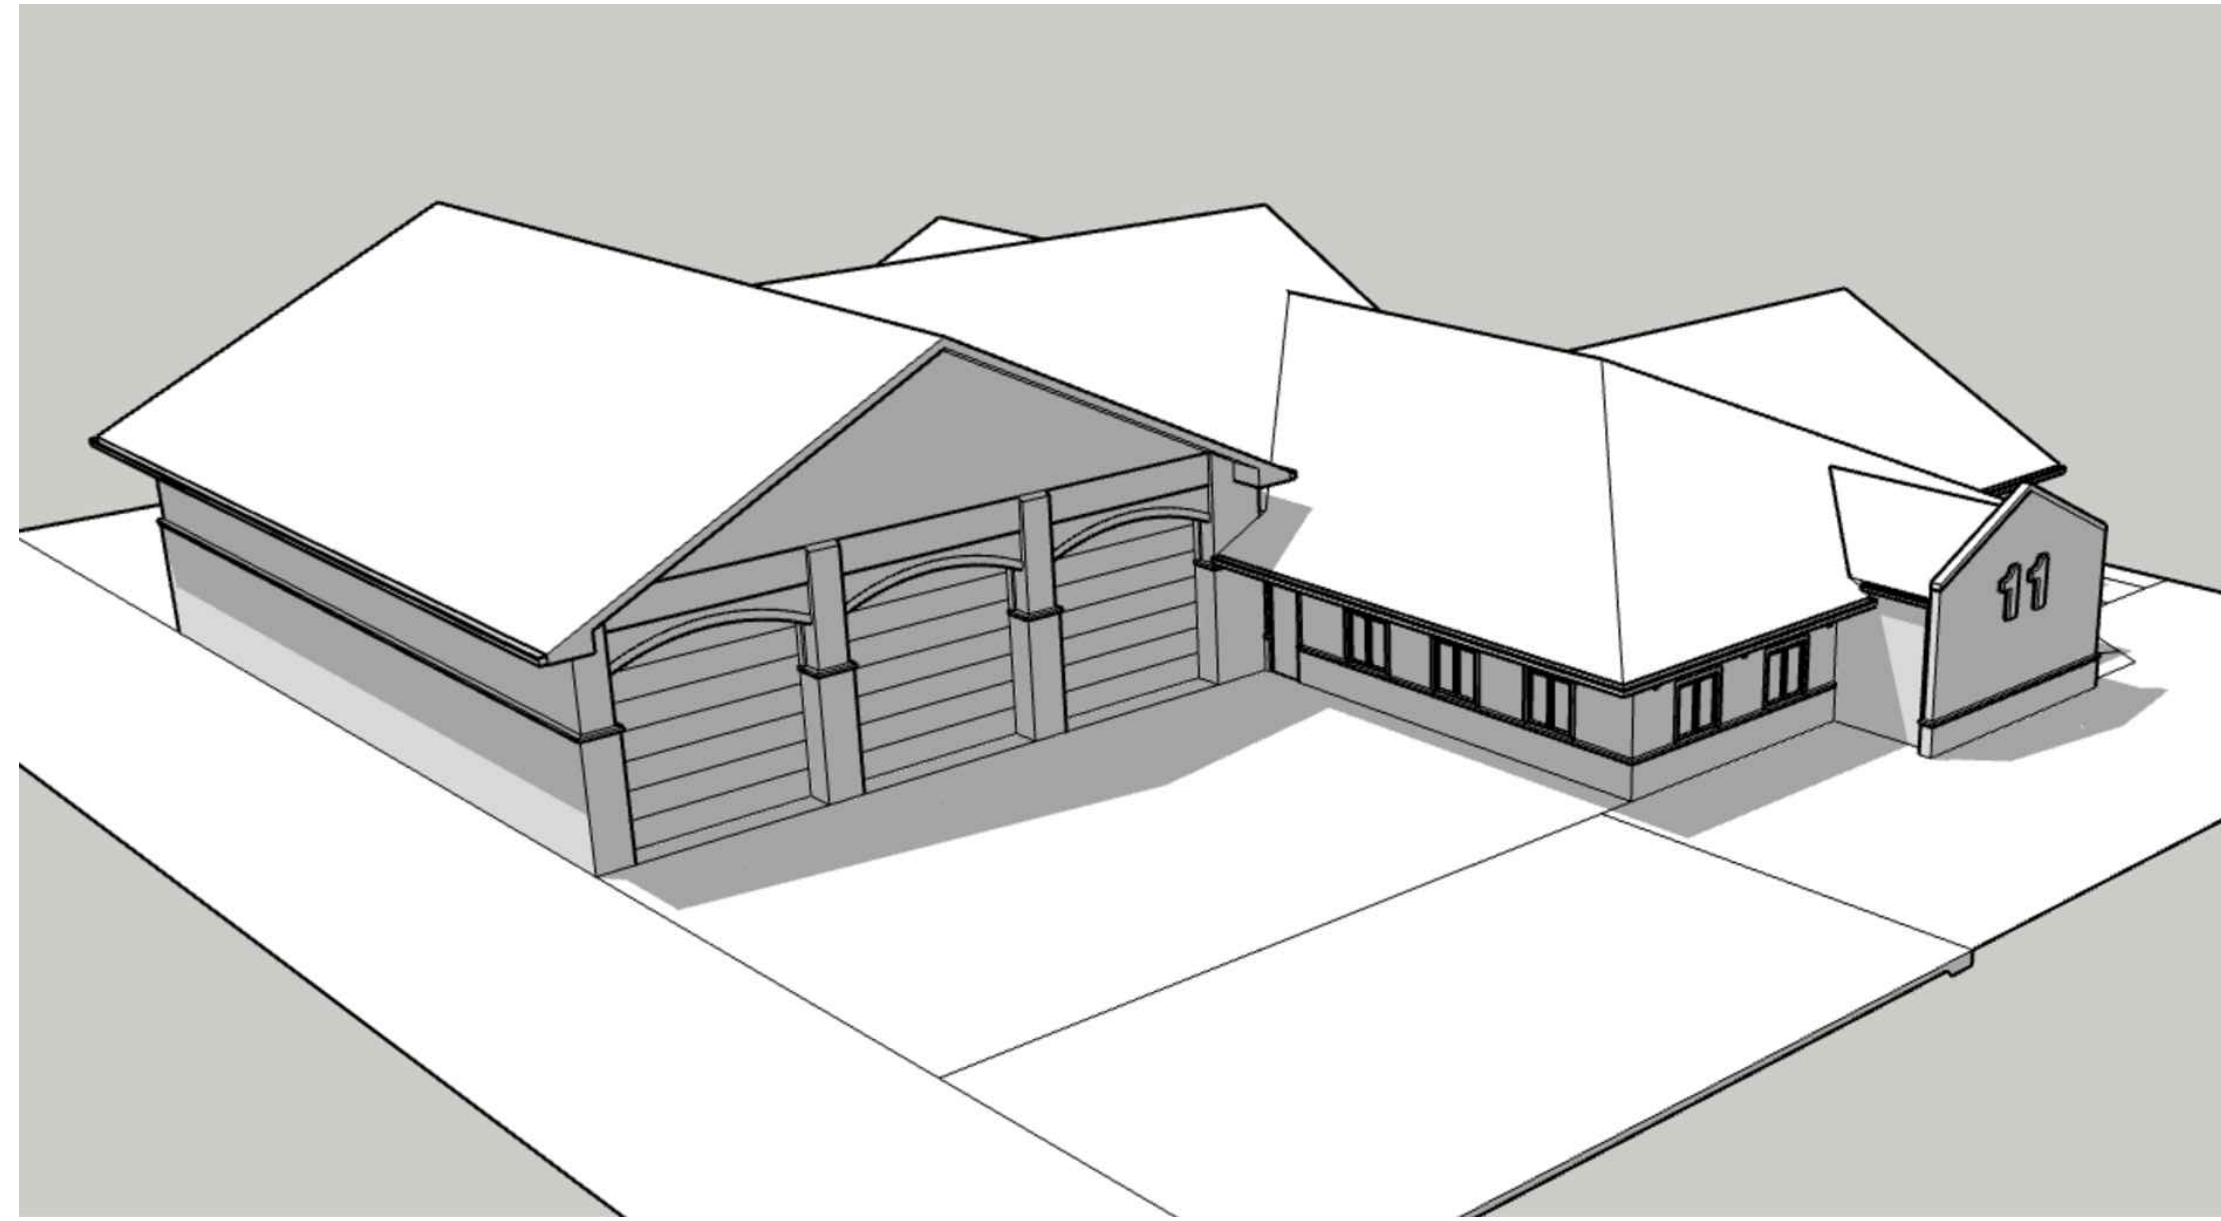


J1 SOUTHEAST AERIAL
SCALE: N.T.S.

J7 EAST ELEVATION
SCALE: N.T.S.

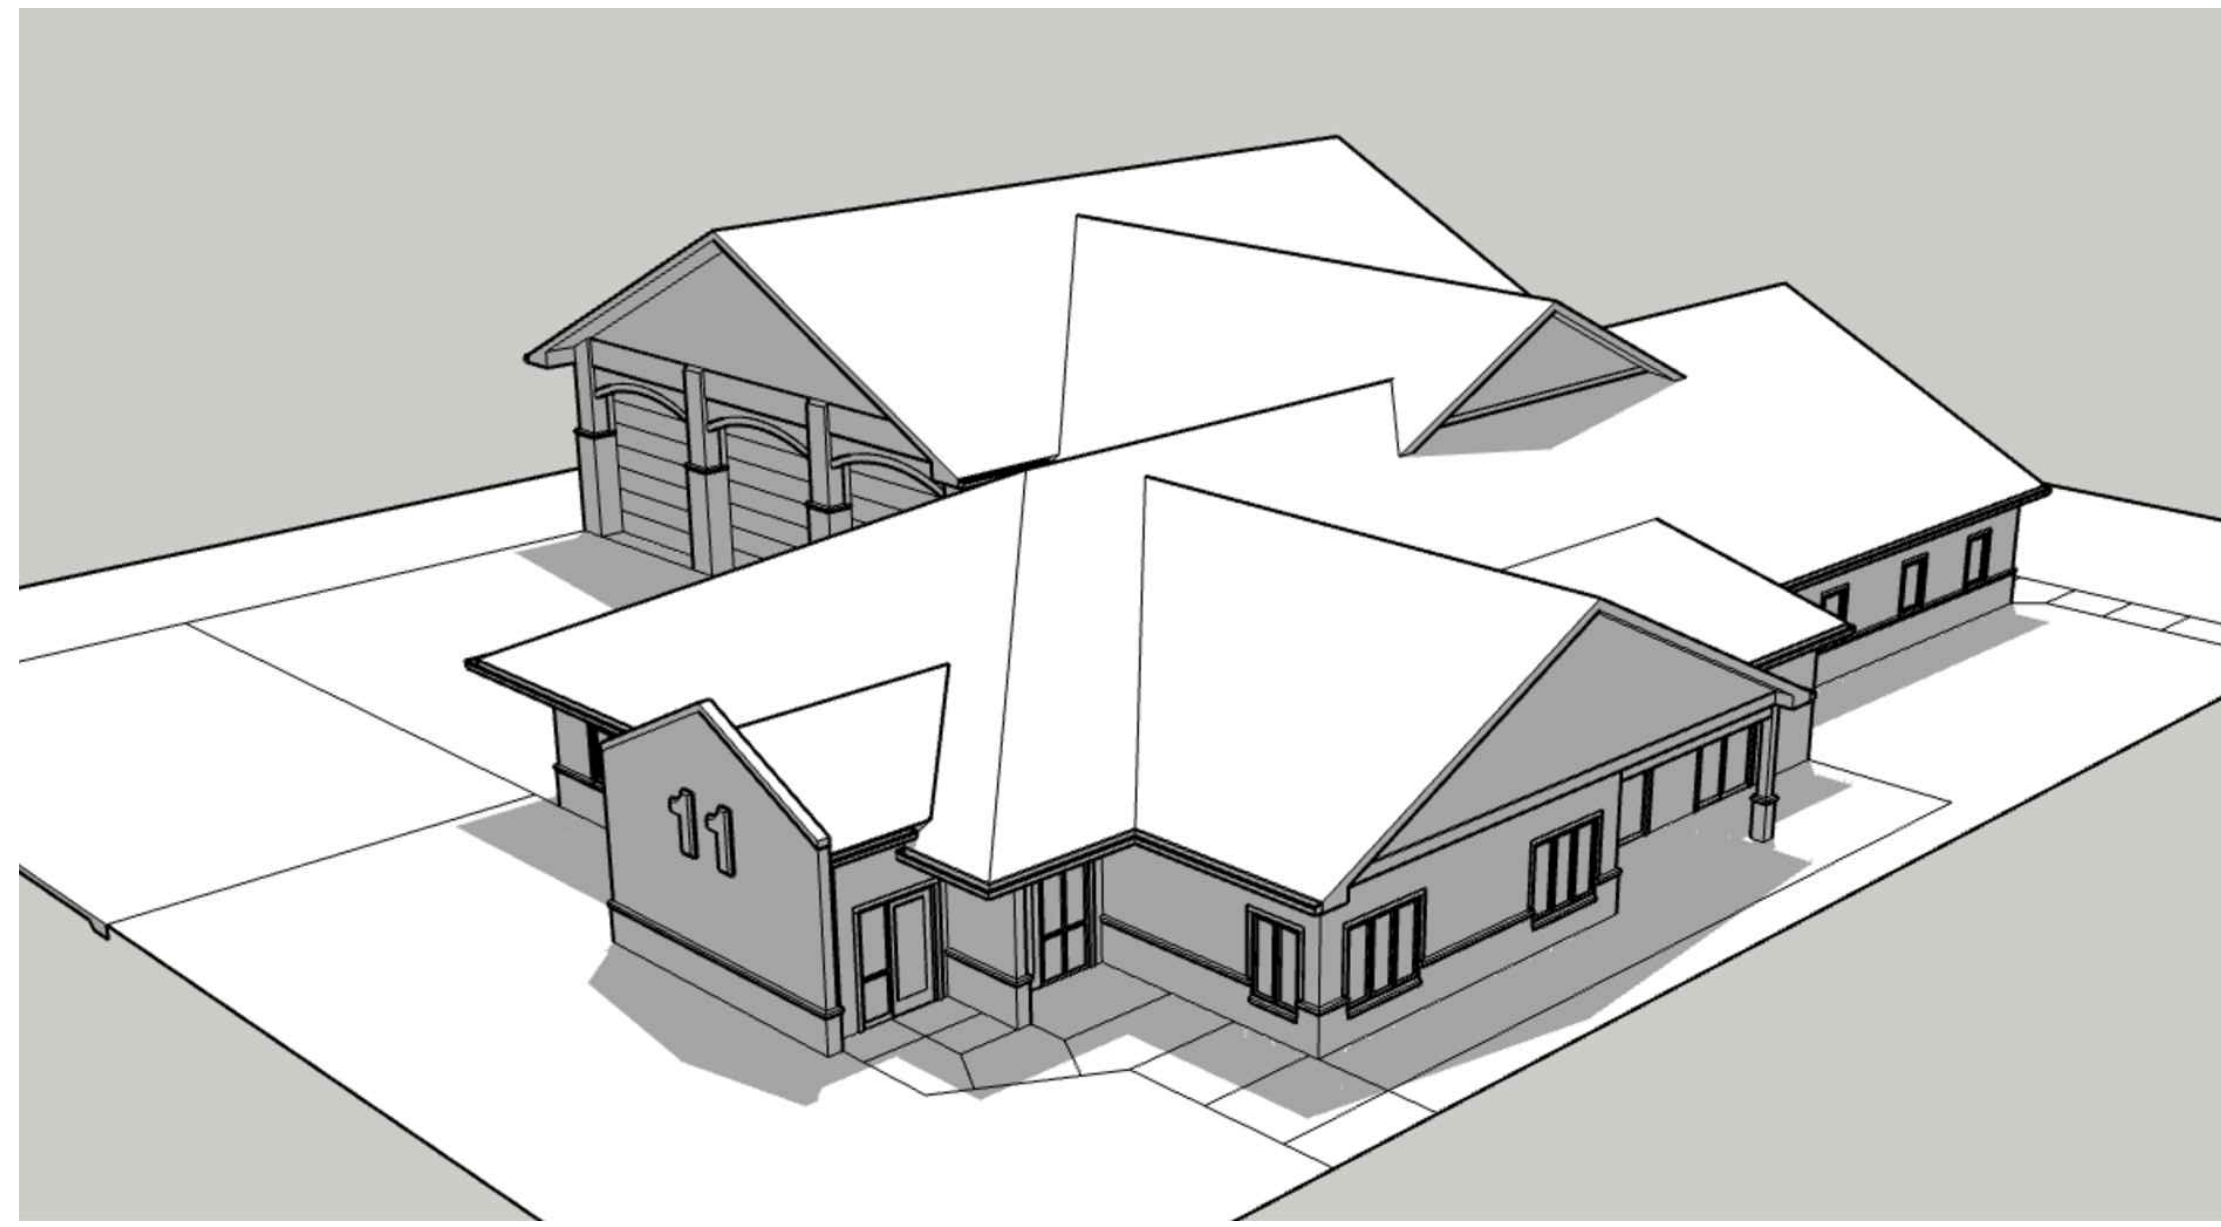

E1 NORTHEAST AERIAL
SCALE: N.T.S.

E7 NORTH ELEVATION
SCALE: N.T.S.

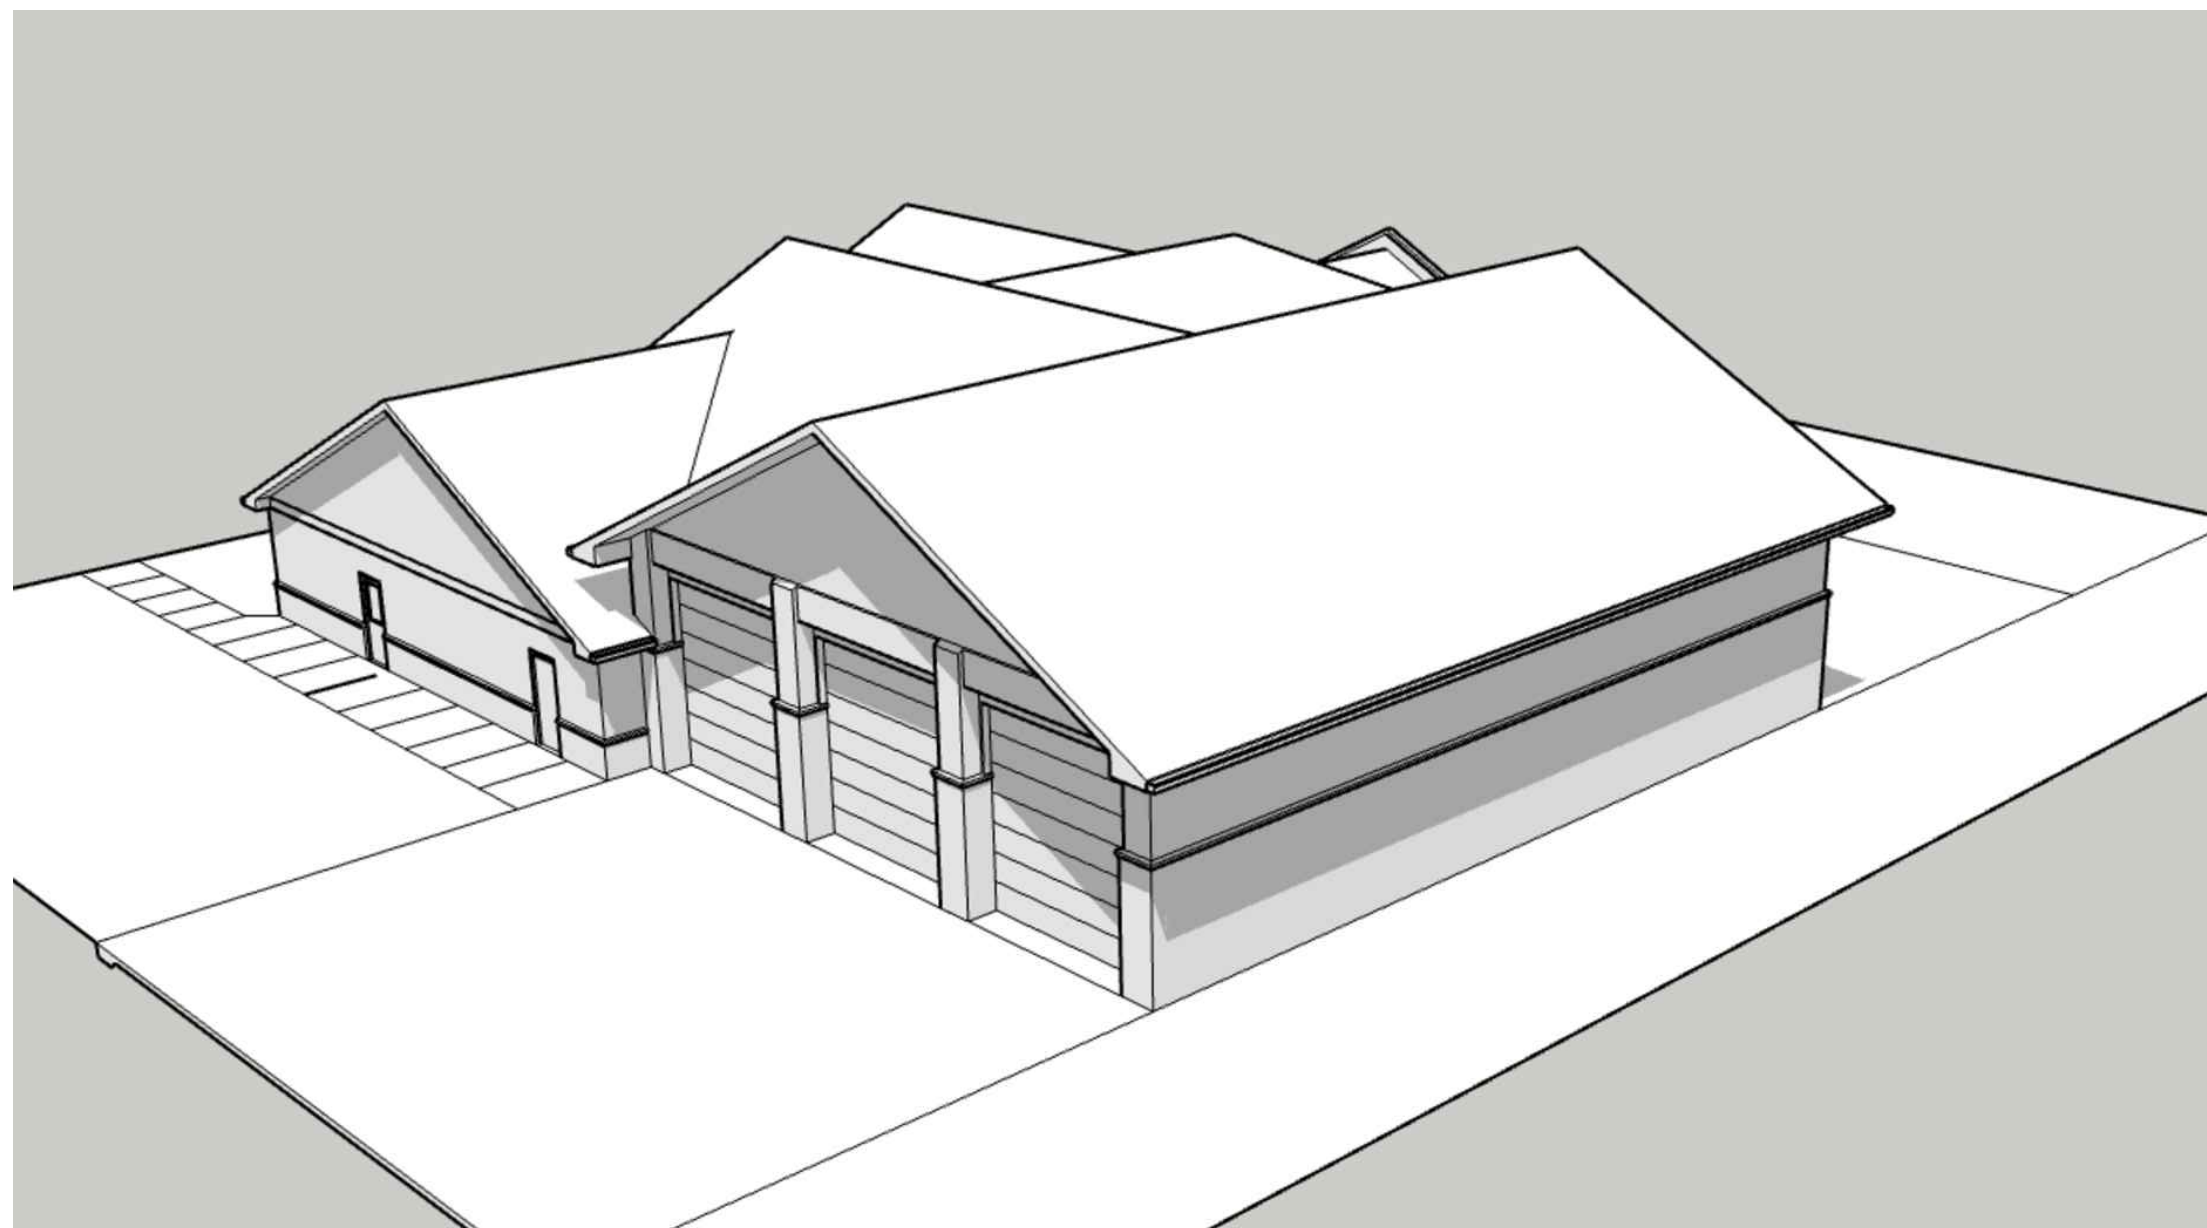


A1 WEST ELEVATION
SCALE: N.T.S.

A7 SOUTHWEST AERIAL
SCALE: N.T.S.



Peckham & Wright Architects, Inc., d.b.a.
PWArchitects, Inc.
2120 Forum Blvd., Ste. 101
Columbia, Missouri 65203
PWArchitects.com | 573.449.2683
Peckham & Wright Architects an Architectural Corporation
Missouri State Certificate of Authority No. 000244

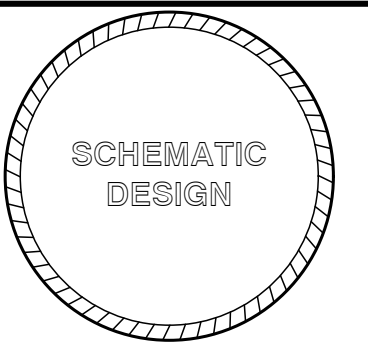

Copyright Peckham & Wright Architects, Inc. 2021

**CITY OF COLUMBIA, MISSOURI
FIRE STATION #11**

**SCOTT BOULEVARD
COLUMBIA, MISSOURI**

| | |
|----------------|-------------------------------------|
| Drawn: ER | Project Number: 202020 |
| Checked: EM | CAD File Name (Number): A701.DWG |

Drawing Title:
MODEL RENDERINGS


| No. | Revisions: | Date: |
|-----|------------|-------|
| | | |
| | | |
| | | |

| | |
|--------------------------------|--------------------------------|
| Submission Date: 07/02/2021 | Drawing Number: A701 |
| Plot Date: 07/02/2021 | |




J1 NORTHEAST ELEVATION
SCALE: N.T.S.

J8 EAST/SOUTHEAST ELEVATION
SCALE: N.T.S.

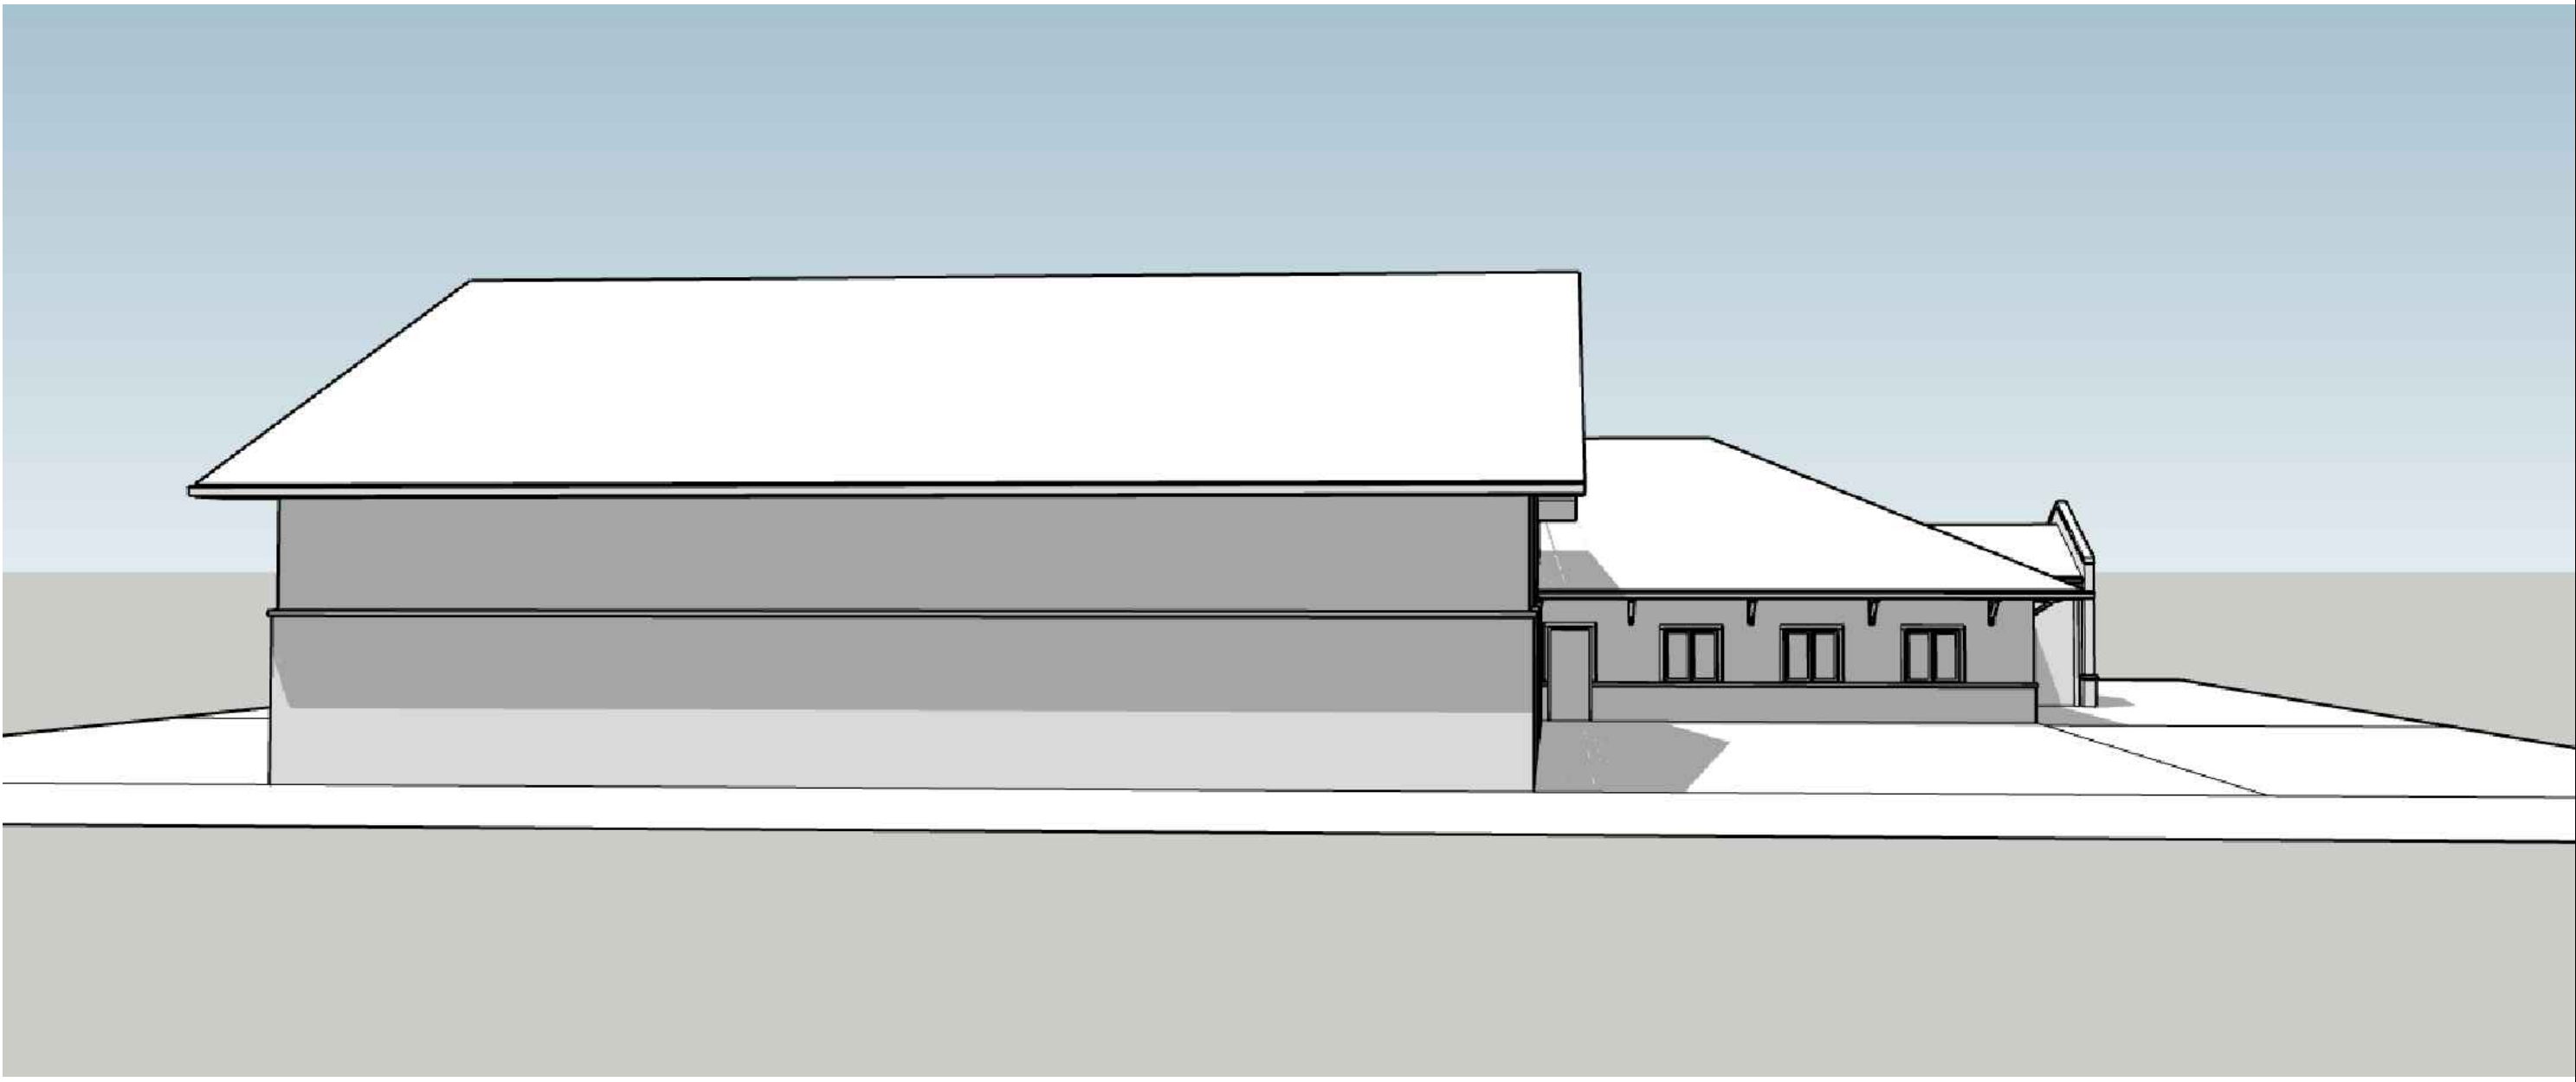

E1 SOUTHEAST ELEVATION
SCALE: N.T.S.

E8 SOUTH ELEVATION
SCALE: N.T.S.

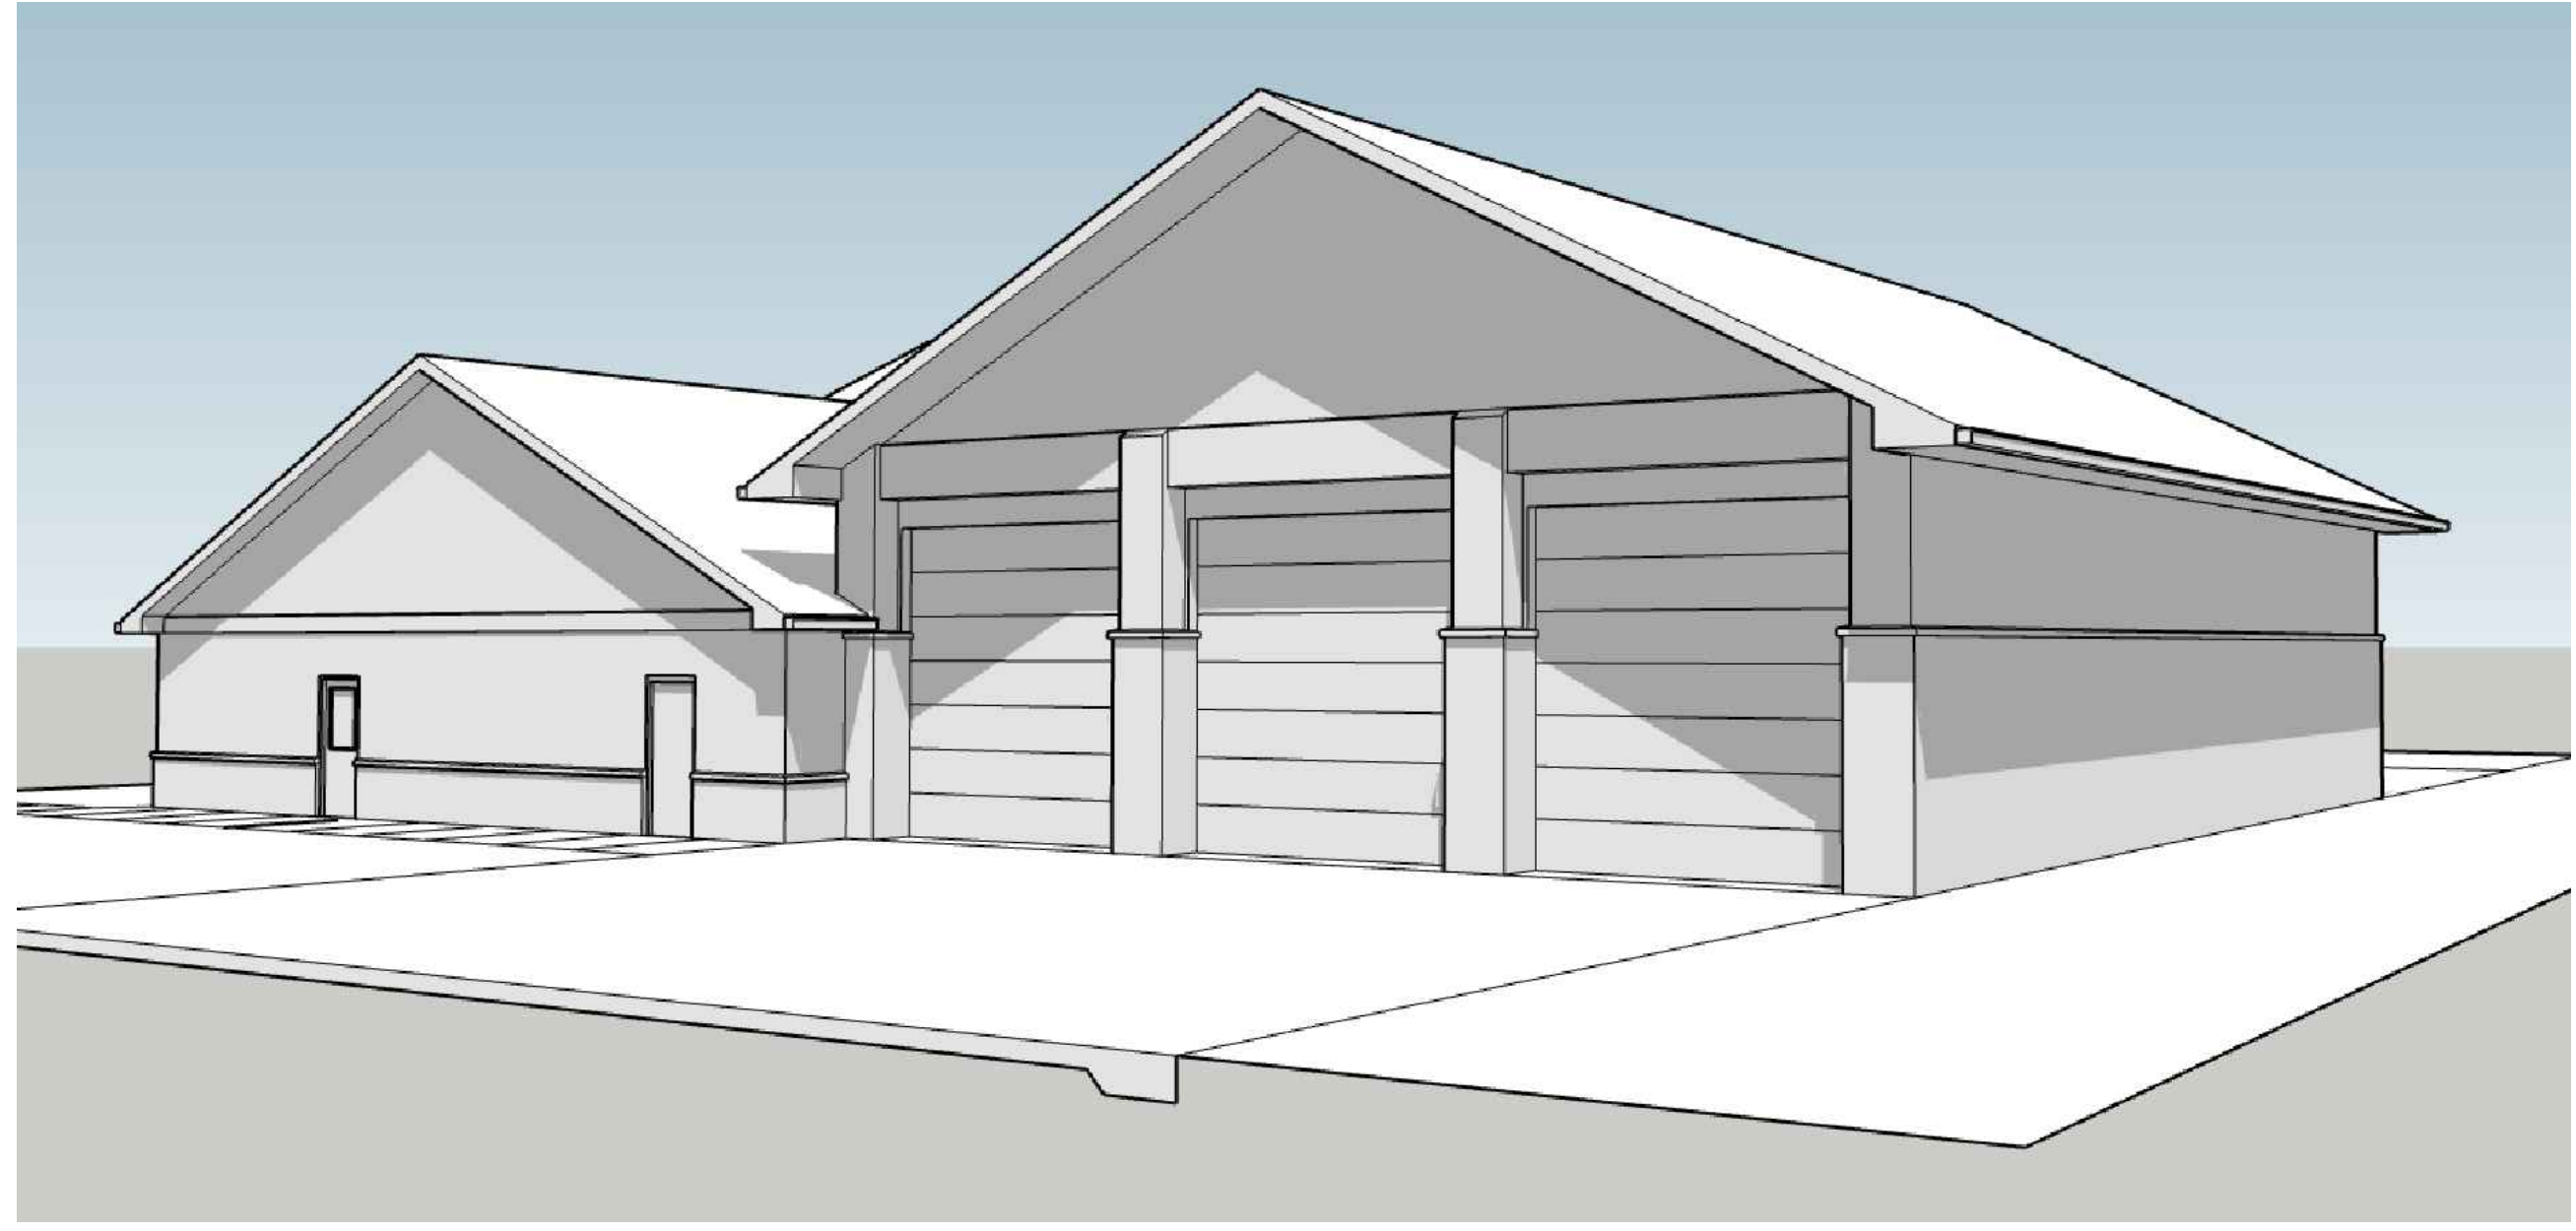


A1 SOUTHWEST ELEVATION
SCALE: N.T.S.

A8 WEST ELEVATION
SCALE: N.T.S.



Peckham & Wright Architects, Inc., d.b.a.
PWArchitects, Inc.
2120 Forum Blvd., Ste. 101
Columbia, Missouri 65203
PWArchitects.com | 573.449.2683
Peckham & Wright Architects an Architectural Corporation
Missouri State Certificate of Authority No. 000244

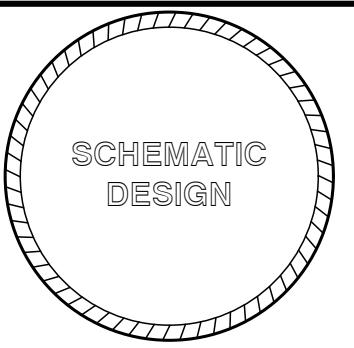

Copyright Peckham & Wright Architects, Inc. 2021

CITY OF COLUMBIA, MISSOURI
FIRE STATION #11


SCOTT BOULEVARD
COLUMBIA, MISSOURI

Drawn: ER Project Number: 202020
Checked: EM CAD File Name (Number): A701.DWG


Drawing Title:
MODEL RENDERINGS

| No. | Revisions: | Date: |
|-----|------------|-------|
| | | |
| | | |
| | | |

Submission Date: 07/02/2021 Drawing Number: A702
Plot Date: 07/02/2021

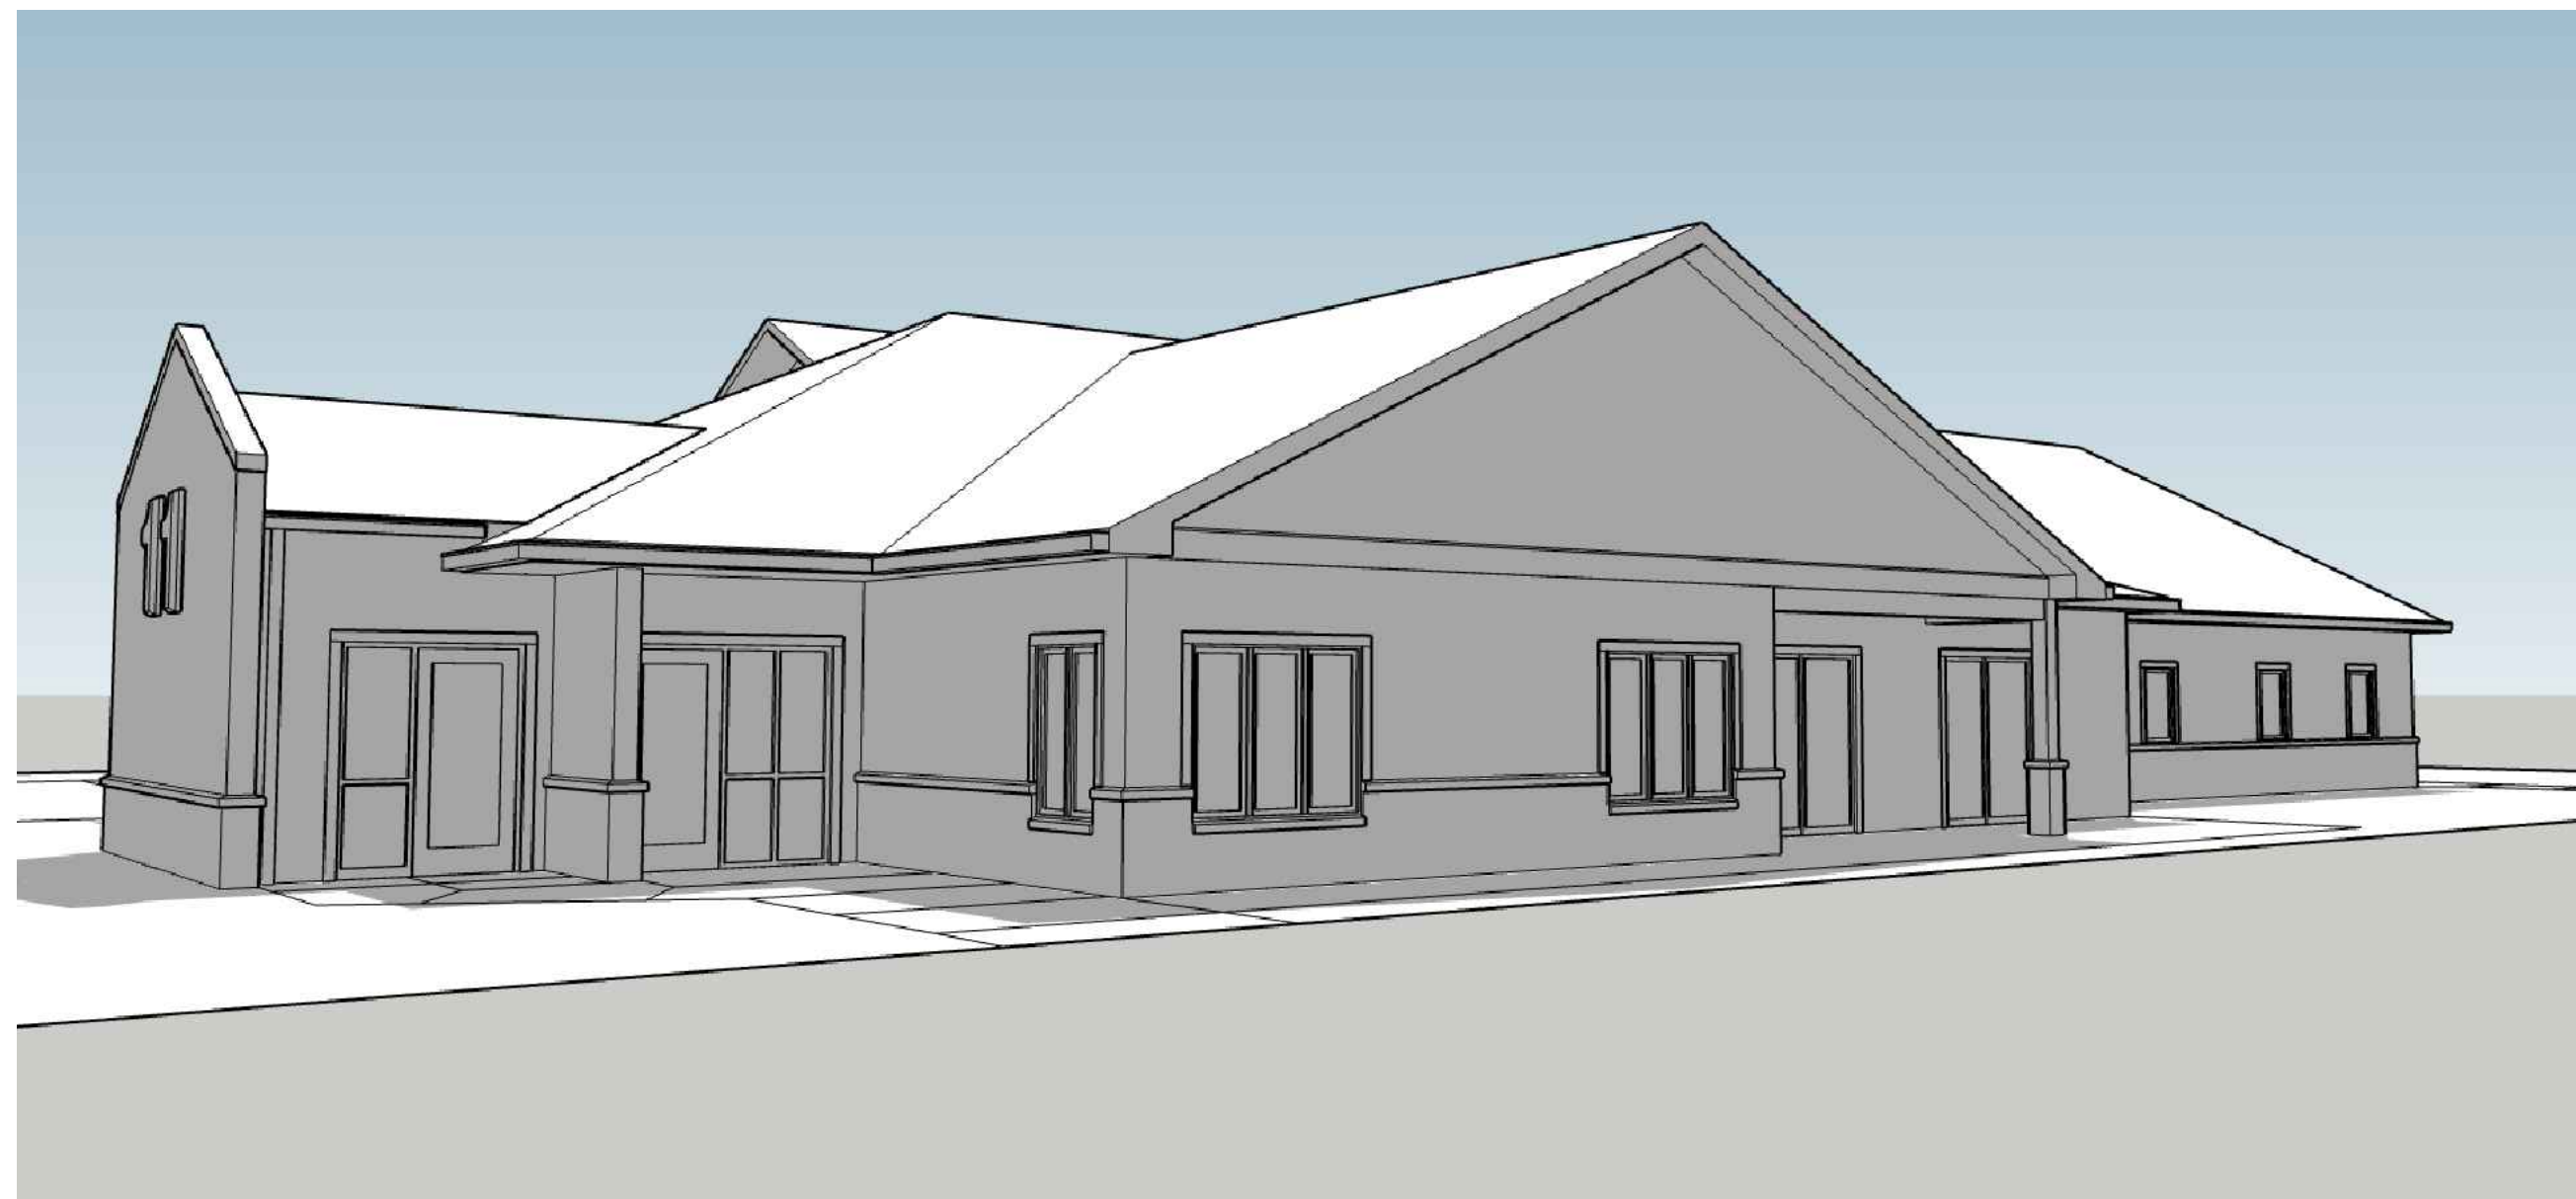

J1 NORTHEAST ELEVATION
SCALE: N.T.S.

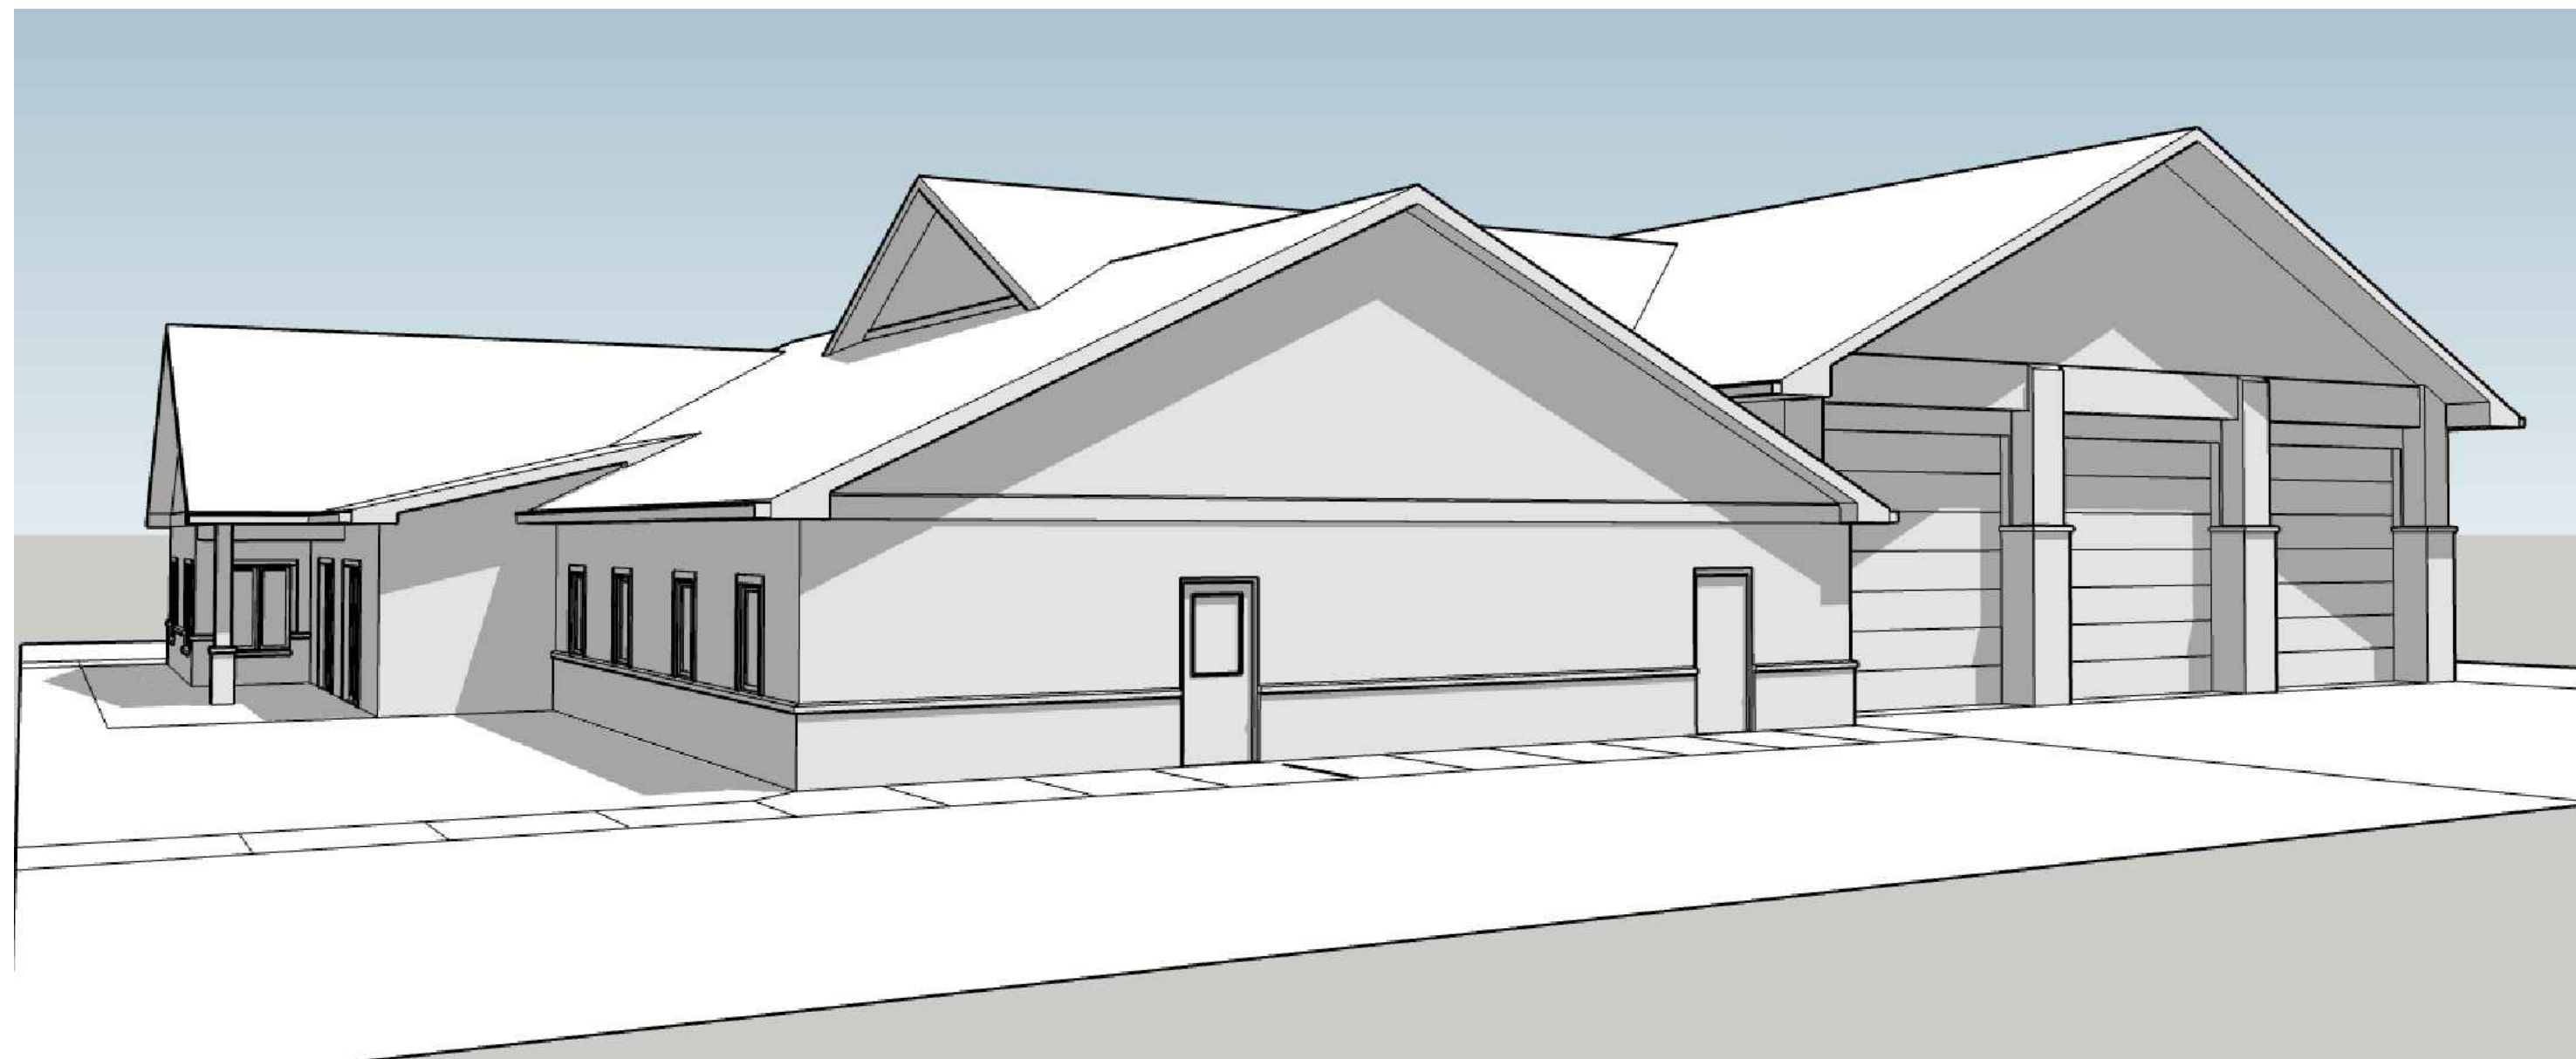

J8 NORTHWEST ELEVATION
SCALE: N.T.S.



E1 NORTHEAST ELEVATION
SCALE: N.T.S.




E8 NORTH/NORTHWEST ELEVATION
SCALE: N.T.S.




A1 EAST ELEVATION
SCALE: N.T.S.



A8 NORTH ELEVATION
SCALE: N.T.S.

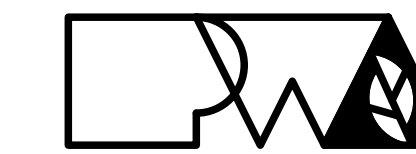

Peckham & Wright Architects, Inc., d.b.a.
PWArchitects, Inc.
2120 Forum Blvd., Ste. 101
Columbia, Missouri 65203
PWArchitects.com | 573.449.2683
Peckham & Wright Architects an Architectural Corporation
Missouri State Certificate of Authority No. 000244

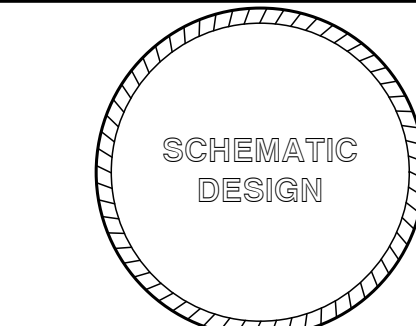

Copyright Peckham & Wright Architects, Inc. 2021

CITY OF COLUMBIA, MISSOURI
FIRE STATION #11
SCOTT BOULEVARD
COLUMBIA, MISSOURI

| | |
|----------|-------------------------|
| Drawn: | Project Number: |
| ER | 202020 |
| Checked: | CAD File Name (Number): |
| EM | A701.DWG |

Drawing Title:
MODEL RENDERINGS

| No. | Revisions: | Date: |
|-----|------------|-------|
| | | |
| | | |
| | | |

| | |
|------------------|-----------------|
| Submission Date: | Drawing Number: |
| 07/02/2021 | A702 |
| Plot Date: | |
| 07/02/2021 | |