

OF LOT 1-A & 1-B OF GRACE COVENANT CHURCH

PAGE 12 AND CONTAINING 2.95 ACRES.

210658

SUBDIVISION, PLAT 1-A, RECORDED IN PLAT BOOK 46,

DESIGN ADJUSTMENT

1) A REQUEST IS BEING MADE FOR A DESIGN ADJUSTMENT TO SECTION

29-5.1(C)(4)(II) FROM THE UDC FOR RELIEF ON ADDITIONAL

RIGHT-OF-WAY FOR GRAND AVENUE AND THE ALLEY STREET.

TIMOTHY D. CROCKETT, P.E. 2004000776


ENGINEERING CONSULTANTS

1000 W. Nifong Blvd., Bldg 1 Columbia, Missouri 65203 (573) 447-0292 www.crockettengineering.com

P&Z REV 06/09/2023 REV 2 06/01/2023 REV 1 05/23/2023 ORIGINAL 05/01/2023

PD PLAN FOR KINNEY POINT

LOCATED IN SECTION 12, TOWNSHIP 48 NORTH, RANGE 13 WEST COLUMBIA, BOONE COUNTY, MISSOURI

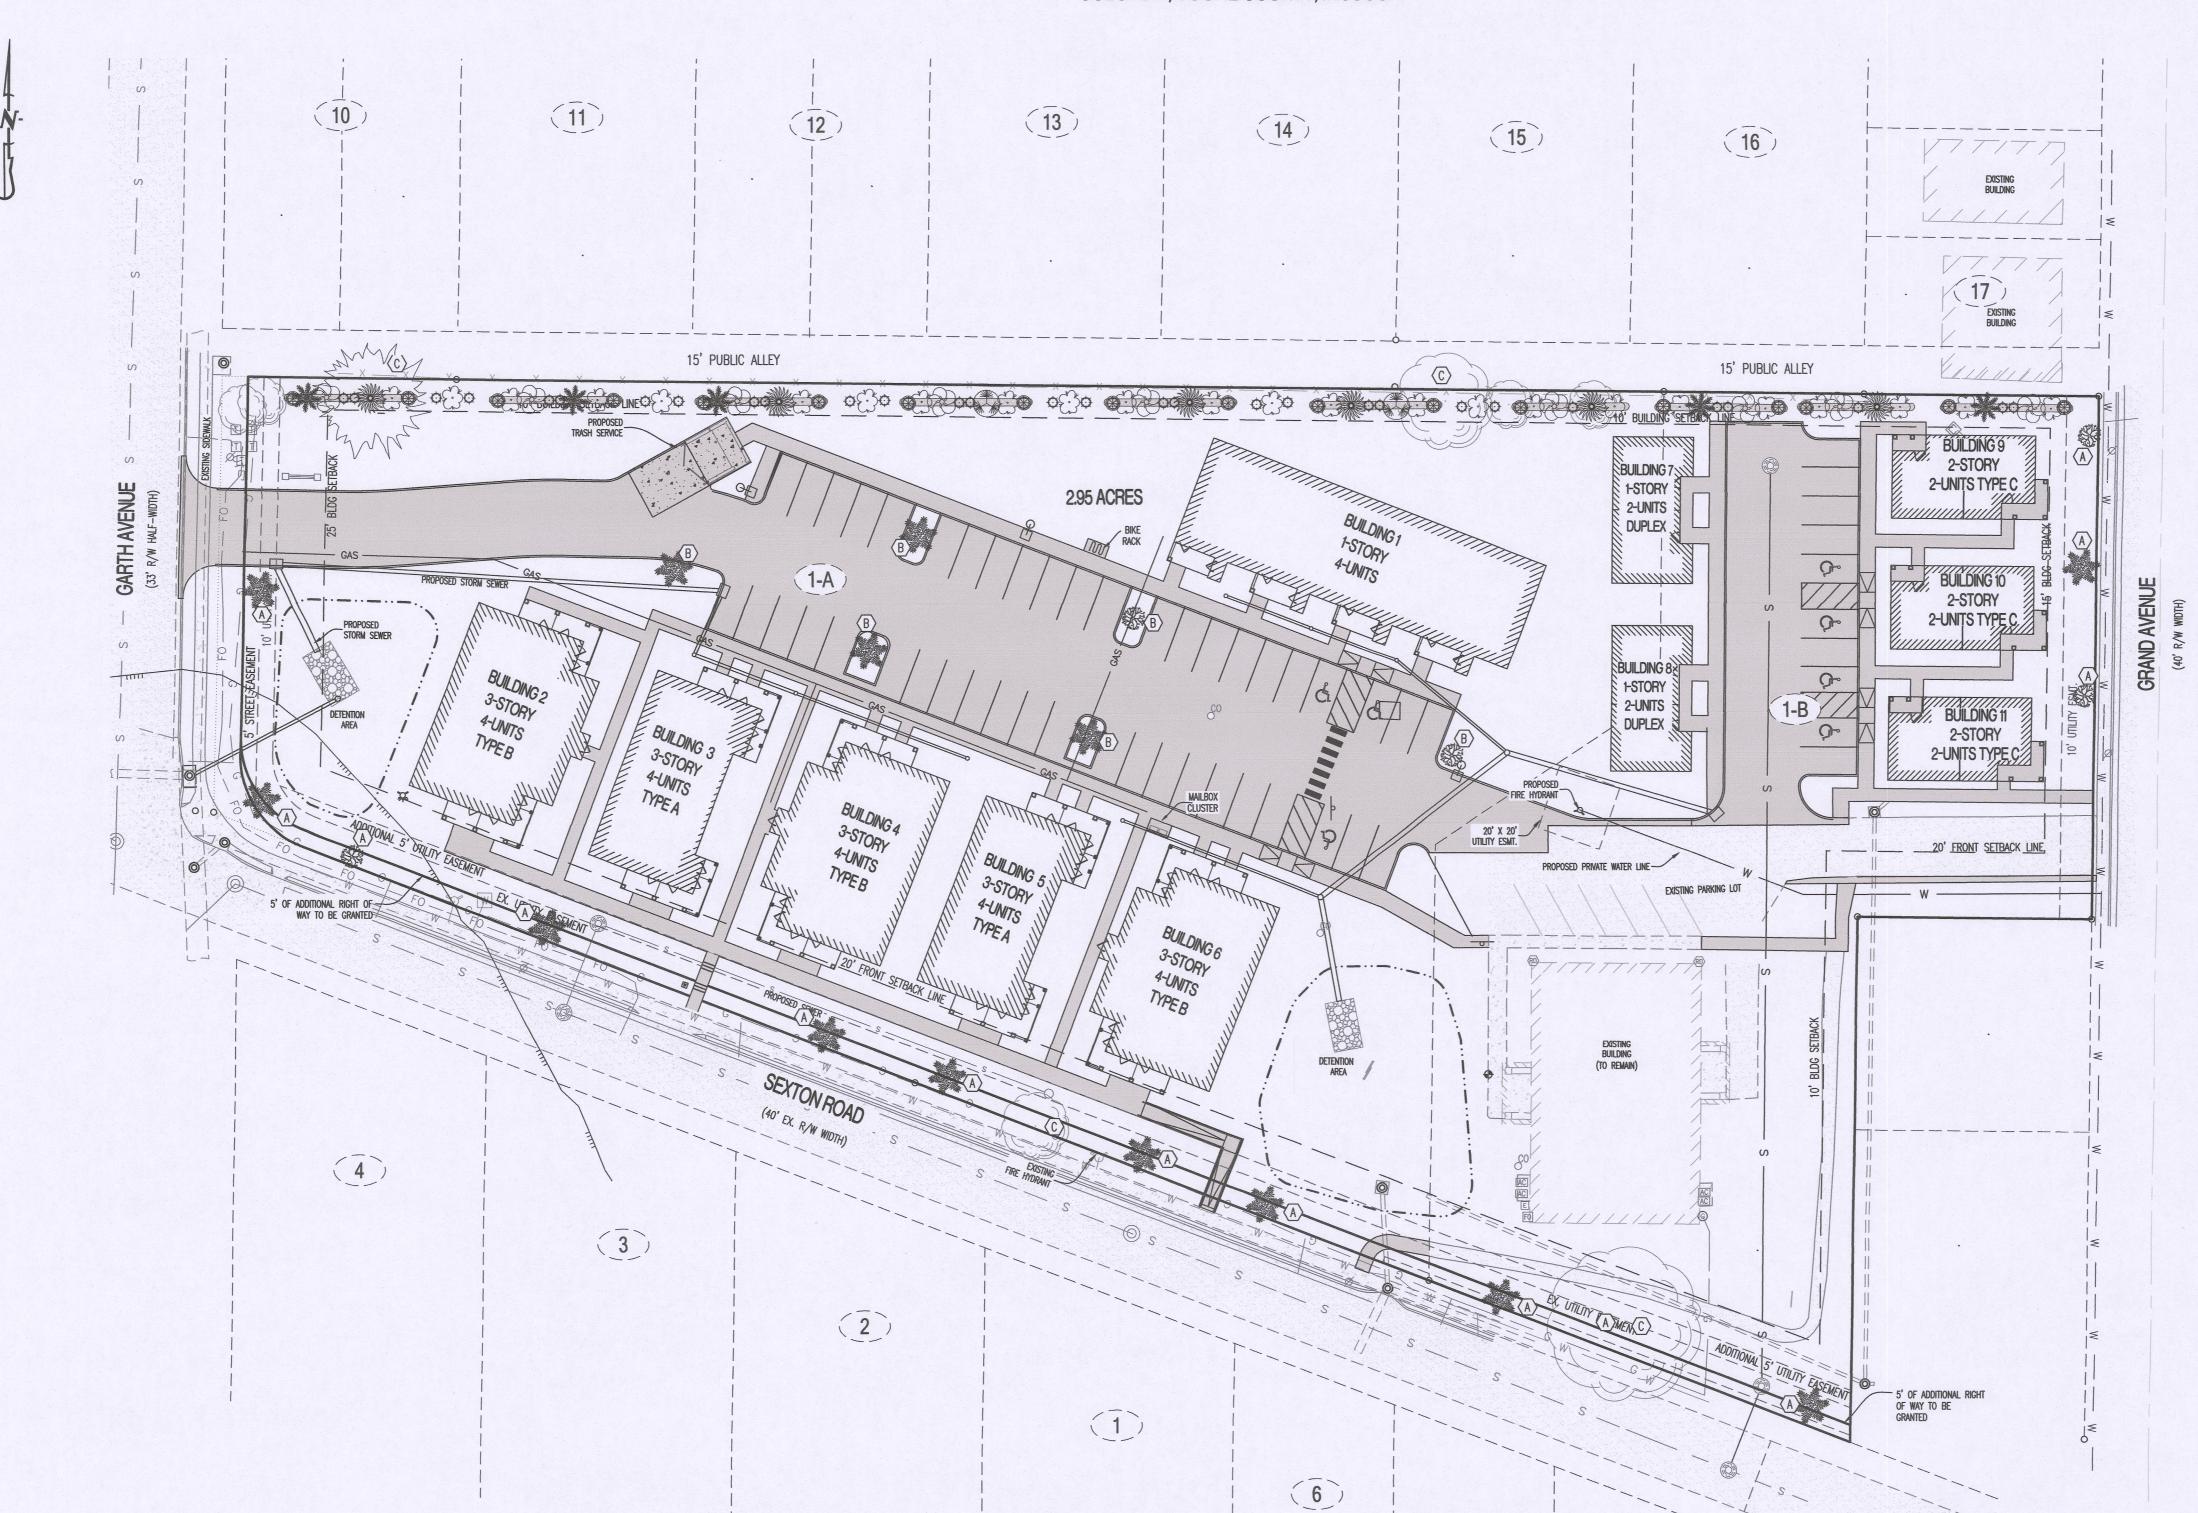

(5)

	LANDSCAPE COMPLIANCE:					
	29-4.4(c) - GENERAL PROVISIONS:					
	EXISTING CLIMAX FOREST: CLIMAX FOREST TO REMAIN:		0 AC. 0 AC.			
	REQUIRED 15% OF TOTAL SITE TO BE LANDSCAPED: PROPOSED AREA OF TOTAL SITE TO BE LANDSCAPED:		0.44 AC. 1.40 AC.			
	29-4.4(d) - STREET FRONTAGE LANDSCAPING:					
	(1) LENGTH OF PAVED AREA (OVER 40' IN LENGTH) WITHIN 25' OF R/W LANDSCAPED BUFFER: (REFER TO TYPICAL SCREENING BED PLANTING DETAIL)	TO HAVE 6'	WIDE 0 L.F.			
	1 TREE (2" CALIPER, 10' TALL AT TIME OF PLANTING) PER 200 S.F. OF BUFFER	AREA	0 TREES			
A	(2)(i) 1 TREE PER 60' STREET FRONTAGE: (832' STREET FRONTAGE) (ii) 30% LARGE TREES MIN. (ii) 30% MEDIUM TREES MIN. OTHER TREES EXISTING STREET TREES NET STREET TREES TO BE PLANTED	5 TREES 5 TREES 3 TREES 1 TREES	14 TREES 13 TREES			
	29-4.4(e) - PROPERTY EDGE BUFFERING: (1) SEE PLAN FOR TABLE 4.4-4 DETERMINED LEVEL OF SCREENING AND BUFFERING. LEVEL 1 SCREENING TO BE PROVIDED ALONG NORTH AND EAST PROPERTY LINES.					
	29-4.4(f) - PARKING AREA LANDSCAPING:					
	(1) IF PARKING AREA CONTAINS MORE THAN 100 SPACES, PARKING SPACE AREA TO INCLUDE LANDSCAPING AREA EQUAL TO 10% OF PAVED AREA, WITH 1 TREE PER 40' L.F. OF LANDSCAPED AREA.					
B	(4) 1 TREE PER 4,000 S.F. OF PARKING PAVED AREA — 23,518 S.F. EXISTING PARKING LOT TREES NET PARKING LOT TREES TO BE PLANTED	6 TREES 0 TREES	6 TREES			
	29-4.4(g) - PRESERVATION OF EXISTING LANDSCAPING:					
©	TOTAL SIGNIFICANT TREES: 25% OF SIGNIFICANT TREES TO BE PRESERVED: TOTAL SIGNIFICANT TREES TO BE REMOVED:	12 TREES 4 TREES 8 TREES				

PROPERTY EDGE BUFFERING PLANTING TABLE:							
	QUANTITY	COMMON NAME	BOTANICAL NAME	PLANT TYPE	SIZE		
	5	RIVER BIRCH	BETULA NIGRA "HERITAGE"	LARGE TO MEDIUM TREE	2.5" CALIPER		
*	6	BLACK TUPELO	NYSSA SYLVATICA	LARGE TO MEDIUM TREE	2.5" CALIPER		
8	9	IMPERIAL HONEYLOCUST	GLEDITSIA TRIACANTHOS "IMPCOLE"	MEDIUM/LARGE TREE	2" CAL. & 10' TALL		
	24	DWARF KOREAN LILAC	SYRINGA MEYERI 'PALIBIN'	SMALL DECIDUOUS SHRUB	5 GALLON		
Manual	30	DWARF DAYLILY	HEMEROCALLIS 'STELLA DE ORO'	PERENNIALS FOR SUN	N/A		
	18	PRAIRIE DROPSEED	SPOROBOLUS HETEROLEPIS	GRASS	N/A		
	N/A	EXISTING GRASS					
		TYPICAL PROPERTY EDGE BUFFERING BED PLANTING DETAIL					

OWNER

SCALE: 1"=30'

_----

1 LOOP 70

NOT TO SCALE

LOT NUMBER

--- OE --- EXISTING OVERHEAD ELECTRIC

__ __ _ ESTIMATED BUILDING ENVELOPE

____ GAS____ EXISTING GAS

---- W ---- EXISTING WATER LINE

____ . . ____ DETENTION FACILITY

EXISTING LOT NUMBER

PROPOSED PAVEMENT

PROPOSED DETENTION/BIORETENTION

LEGEND:

THE HOUSING AUTHORITY OF THE CITY OF COLUMBIA 201 SWITZLER ST COLUMBIA, MO 65203 573-443-2556

PLANTING NOTES:				
	QUANTITY	PLANT SPECIES		
	14	LARGE/MEDIUM TREE		
	5	SMALL/ORNAMENTAL TREE		

LANDSCAPING NOTES:

- 1. 1. ALL DISTURBED AREAS SHALL BE SEEDED & MULCHED AFTER CONSTRUCTION.
- LANDSCAPING MAY BE ENHANCED BY THE DEVELOPER AS TIME AND BUDGET ALLOWS.
- 3. 3. ALL PLANT MATERIALS AND FINAL LANDSCAPE PLAN SHALL BE IN ACCORDANCE WITH THE LANDSCAPING GUIDELINES AND STANDARDS OF THE CITY OF COLUMBIA.
- 4. LANDSCAPING SHALL COMPLY WITH SECTION 29-4.4 OF THE CITY OF COLUMBIA CODE OF ORDINANCES.
- 6. THIS LANDSCAPING PLAN IS CONCEPTUAL IN NATURE. PRECISE LOCATION AND SPECIES INFORMATION MUST BE APPROVED AT THE SITE PLAN STAGE AND MAY NOT EXACTLY MATCH WHAT IS SHOWN GRAPHICALLY.



PREPARED BY:

ENGINEERING CONSULTANTS

1000 W. Nifong Blvd., Bldg 1 Columbia, Missouri 65203 (573) 447-0292 www.crockettengineering.com

P&Z REV 06/09/2023

REV 1 05/23/2023

ORIGINAL 05/01/2023