


2 BASEMENT PLAN
SCALE: 1/8"=1'-0"



1 FIRST FLOOR PLAN
SCALE: 1/8"=1'-0"

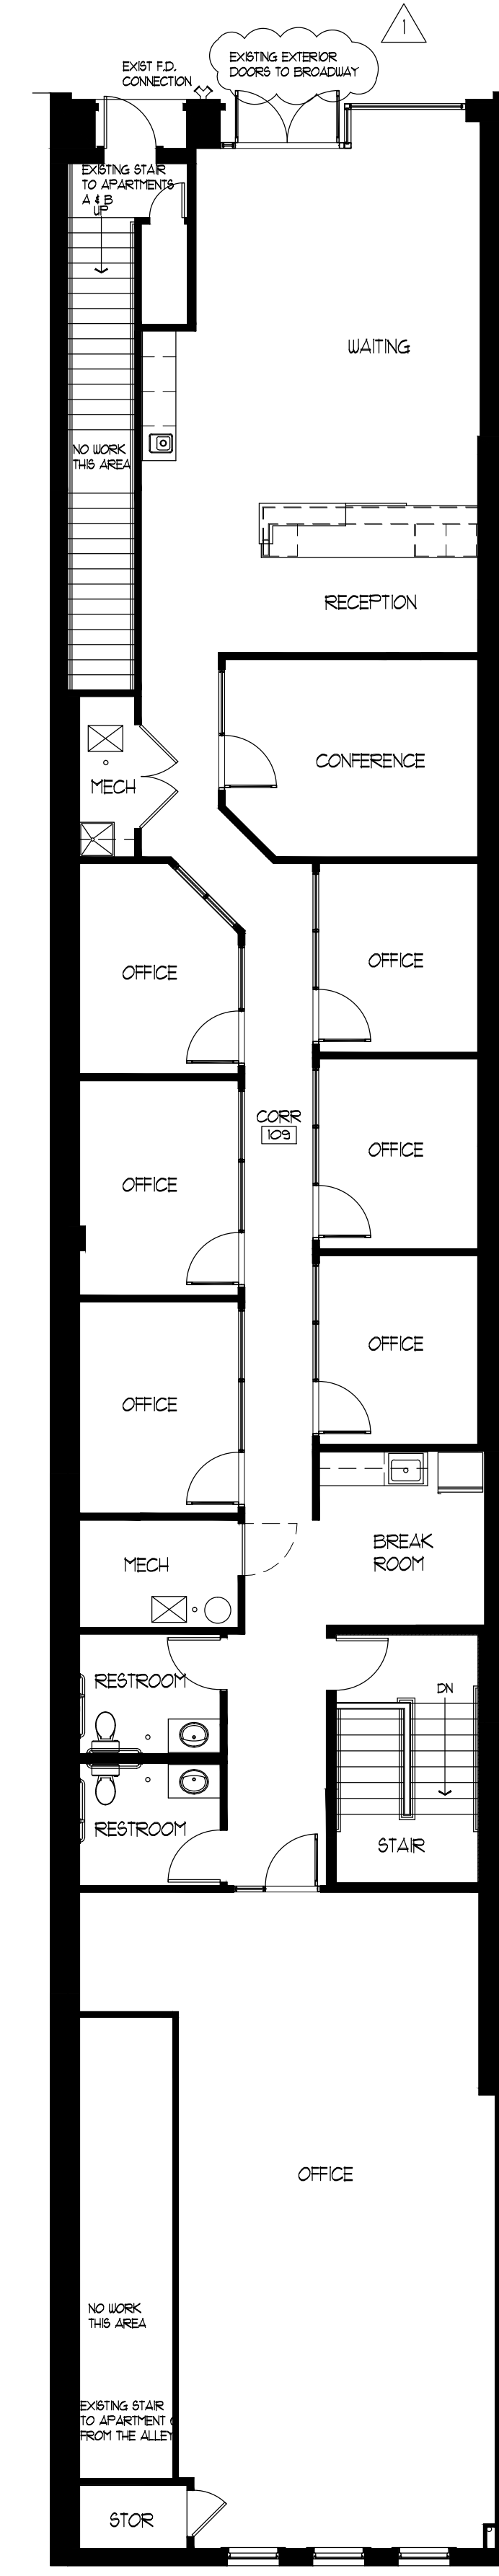