NOTES:

7/17/17

EXISTING BUILDING

EXISTING BUILDING

11/1/1/1/1/

BUILDING 9

2-STORY

2-STORY

2-UNITS TYPE C

2-STORY

20' FRONT SETBACK LINE

S89°16'25"E

COLUMBIA SCHOOL DISTRICT

WARRANTY DEED

BOOK 1969, PAGE 857

OF WAY TO BE

COLUMBIA SCHOOL DISTRICT WARRANTY DEED BOOK 1969, PAGE 857 PD ZONING

BUILDING 11

RENTALS LLC
WARRANTY DEED
17

BOOK 5691,

PAGE 181 R-2 ZONING

11111

- 1. SITE CONTAINS 2.95 ACRES.
- 2. IT IS THE INTENT OF THIS DEVELOPMENT TO BE COMPLETED IN ONE PHASE.
- EXISTING ZONING IS PD.
- 4. PART OF THIS TRACT IS LOCATED IN THE 1% ANNUAL CHANCE FLOOD PLAIN AS SHOWN BY FEMA FIRM, PANEL NUMBER 29019C0280E, DATED APRIL 19, 2017.
- 5. ALL LIGHTING SHALL BE IN ACCORDANCE WITH THE CITY OF COLUMBIA LIGHTING ORDINANCE. ALL LIGHTING SHALL BE SHIELDED AND DIRECTED INWARD AND DOWNWARD AWAY FROM RESIDENCES, NEIGHBORING PROPERTIES, PUBLIC STREETS, AND OTHER PUBLIC AREAS.
- 6. NO PART OF THIS TRACT IS LOCATED WITHIN CITY STREAM BUFFER AS DETERMINED BY THE USGS MAP FOR COLUMBIA QUADRANGLE, BOONE COUNTY, MISSOURI AND ARTICLE X OF CHAPTER 12A OF THE CITY OF COLUMBIA CODE OF ORDINANCES.
- 7. THE MAXIMUM HEIGHT OF ANY BUILDING WILL NOT EXCEED 35', AS MEASURED BY THE CITY OF COLUMBIA STANDARDS.
- 8. THIS LOT IS SUBJECT TO THE CITY OF COLUMBIA STORMWATER ORDINANCE CHAPTER 12A, WATER QUALITY AND DETENTION REQUIREMENTS. THIS PLAN IS CONCEPTUAL AND A FULL STORMWATER MANAGEMENT PLAN WILL BE PROVIDED WITH CONSTRUCTION DOCUMENTS. FUTURE DETENTION SHALL BE DESIGNED TO LIMIT THE POST-DEVELOPMENT RELEASE RATES TO THE PRE-DEVELOPMENT FLOW RATES FOR THE 100-YEAR EVENT FOR LOTS 1-A & 1-B GRACE COVENANT CHURCH SUBDIVISION PLAT 1-A AND LOT 2, GRACE COVENANT CHURCH SUBDIVISION. WATER QUALITY FOR THESE LOTS SHALL TREAT NEW IMPERVIOUS AREAS TO A LEVEL OF SERVICE OF 3.
- 9. STORM WATER QUALITY STANDARDS SHALL BE MET BY USING BMP'S COMPLYING WITH THE CITY OF COLUMBIA STORMWATER REGULATIONS OFF-SITE. SOME BMP'S MAY BE ALLOWED OFF-SITE UPON APPROVAL BY THE CITY'S STORM WATER ENGINEER.
- 10. ALL DRIVE, ROADWAY, AND ACCESS AISLE ARE SUBJECT TO FIRE DEPARTMENT APPROVAL AT THE TIME OF FINAL DESIGN.
- 11. THE MAXIMUM RELEASE RATE FROM THIS DEVELOPMENT SHALL BE CONTROLLED BY LIMITING THE POST-DEVELOPMENT STORM WATER RELEASE RATES TO THE PREDEVELOPMENT RATES FOR THE 1, 2, 10 AND 100 YEAR STORMS.

PARKING CALCULATIONS: SPACES REQUIRED DWELLING MULTI FAMILY: 1.5 SPACES/DWELLING UNIT FOR 1 BEDROOM UNITS * 10 UNITS 15 SPACES SPACES/DWELLING UNIT FOR 2 BEDROOM UNITS * 6 UNITS 12 SPACES 2.5 SPACES/DWELLING UNIT FOR 3 BEDROOM UNITS * 8 UNITS 20 SPACES 2.5 SPACES/DWELLING UNIT FOR 4 BEDROOM UNITS * 10 UNITS 25 SPACES GUEST PARKING: 1 SPACES/5 DWELLING UNITS 34/5 7 SPACES TOTAL SPACES REQUIRED: 79 SPACES SPACES PROVIDED 61 SPACES TOTAL SPACES PROPOSED: AREA & DENSITY CALCULATIONS: TOTAL LOT AREA = 2.95 ACRES PROPOSED NUMBER OF UNITS: PROPOSED DENSITY: 11.50 UNITS / ACRE APPROXIMATE IMPERVIOUS AREA = 67,663 S.F. (52.65%)

NOTE: IMPERVIOUS AREA CALCULATIONS ABOVE REFLECT THE SITE PLAN ON THIS SHEET. IMPERVIOUS AREA MAY CHANGE DURING FINAL PLANS. TOTAL IMPERVIOUS AREA SHALL NOT EXCEED 60%.

APPROVED AS A MINOR REVISON

TIMOTHY TEDDY, DIRECTOR OF COMMUNITY DEVELOPMENT

THIS SHEET HAS BEEN SIGNED, SEALED AND DATED ELECTRONICALLY

09/05/2023


TIMOTHY D. CROCKETT, P.E. 2004000776

PREPARED BY: ENGINEERING CONSULTANTS

1000 W. Nifong Blvd., Bldg 1 Columbia, Missouri 65203 (573) 447-0292

www.crockettengineering.com

P&Z REV 06/09/2023 REV 2 06/01/2023 REV 1 05/23/2023 ORIGINAL 05/01/2023

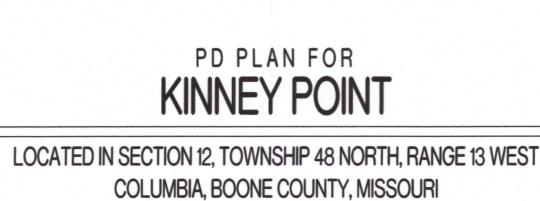

(14)

DALE & MICHELLE AMANN

WARRANTY DEED BOOK 5305, PAGE 112

(15)

STEPHANIE YOHN

WARRANTY DEED

BOOK 2975, PAGE 49

R-2 ZONING

PROPOSED STORM SEWER

DETENTION AREA

(6)

 $(\overline{16})$

ALLEN, DOROTHY I

WARRANTY DEED

BOOK 1226, PAGE 123 R-2 ZONING

15' PUBLIC ALLEY

00

10' BUILDING SETBACK

BUILDING 7:

1-STORY

1-STORY

2-UNITS

DUPLEX

EXISTING PARKING LOT

PROPOSED PRIVATE WATER LINE-

9/1//////

(TO REMAIN)

(13)

FENCO RENTALS LLC

BOOK 4812, PAGE 84

R-2 ZONING

S 89°19'35" E 576.34'

3-STORY ...

4-UNITS

2.95 ACRES

3-STORY

(1)

TRUSTEES DEED

LOCATION MAP NOT TO SCALE LEGEND: EXISTING 2FT CONTOUR - - -820- - EXISTING 10FT CONTOUR

BUSINESS

- -- -S- -- EXISTING SANITARY SEWER PROPOSED SANITARY SEWER MANHOLE/CLEANOUT PROPOSED WATERLINE PROPOSED LIGHT POLE PROPOSED FIRE HYDRANT ===== Existing storm sewer

PROPOSED STORM SEWER

R = 30.00'

L = 36.74

34.49

CH=S 33°52'55" E

 $(\overline{10})$

LOT NUMBER EXISTING LOT NUMBER PROPOSED PAVEMENT

PROPOSED DETENTION/BIORETENTION

--- OE --- EXISTING OVERHEAD ELECTRIC -----GAS----- EXISTING GAS

--- W --- EXISTING WATER LINE ---- DETENTION FACILITY ---- ESTIMATED BUILDING ENVELOPE

SCALE: 1"=30'

OWNER

0 15 30

THE HOUSING AUTHORITY OF THE CITY OF COLUMBIA 201 SWITZLER ST COLUMBIA, MO 65203 573-443-2556

LEGAL DESCRIPTION:

A TRACT OF LAND LOCATED IN THE NORTHWEST QUARTER OF SECTION 12, TOWNSHIP 48 NORTH, RANGE 13 WEST, COLUMBIA, BOONE COUNTY, MISSOURI AND BEING PART OF THE LAND DESCRIBED BY THE WARRANTY DEED RECORDED IN BOOK 4076, PAGE 124 AND BEING ALL OF LOT 1-A & 1-B OF GRACE COVENANT CHURCH SUBDIVISION, PLAT 1-A, RECORDED IN PLAT BOOK 46, PAGE 12 AND CONTAINING 2.95 ACRES.

1) A REQUEST IS BEING MADE FOR A DESIGN EXCEPTION FROM THE UDC SECTION 29-4.3(B) REGARDING REQUIRED PARKING FOR RESIDENTIAL USE DWELLINGS. THIS PROJECT REQUESTS THAT PARKING FOR THIS DEVELOPMENT TO BE REDUCED BY 18 PARKING SPACES DUE TO THE PROPOSED USES.

 $(\overline{4})$

 $(\overline{11})$

CITY OF COLUMBIA

BOOK 4990, PAGE 147

10' BUILDING SETBACK LINE

 $(\overline{3})$

3-STORY

JUDGEMENT

15' PUBLIC ALLEY

4-UNITS

 $(\overline{2})$

(10)

2) A REQUEST IS BEING MADE FOR A DESIGN EXCEPTION FROM THE UDC SECTION 29-2.2(a)(3)-R-MF MULTIPLE-FAMILY DWELLING DISTRICT, REGARDING SETBACKS. A REQUEST TO REDUCE THE REAR YARD SETBACK FROM 25 FEET TO 10 FEET IS BEING REQUESTED ALONG THE NORTH EDGE OF THE PROPERTY ADJACENT TO THE ALLEY. ADDITIONALLY, A REQUEST TO REDUCE THE FRONT YARD SETBACK FROM 25 FEET TO 20 FEET IS BEING REQUESTED ALONG THE SOUTH EDGE OF THE PROPERTY ADJACENT TO THE SEXTON ROAD.


DESIGN ADJUSTMENT

DESIGN EXCEPTIONS

1) A REQUEST IS BEING MADE FOR A DESIGN ADJUSTMENT TO SECTION 29-5.1(C)(4)(II) FROM THE UDC FOR RELIEF ON ADDITIONAL RIGHT-OF-WAY FOR GRAND AVENUE AND THE ALLEY STREET

PD PLAN FOR KINNEY POINT

LOCATED IN SECTION 12, TOWNSHIP 48 NORTH, RANGE 13 WEST COLUMBIA, BOONE COUNTY, MISSOURI

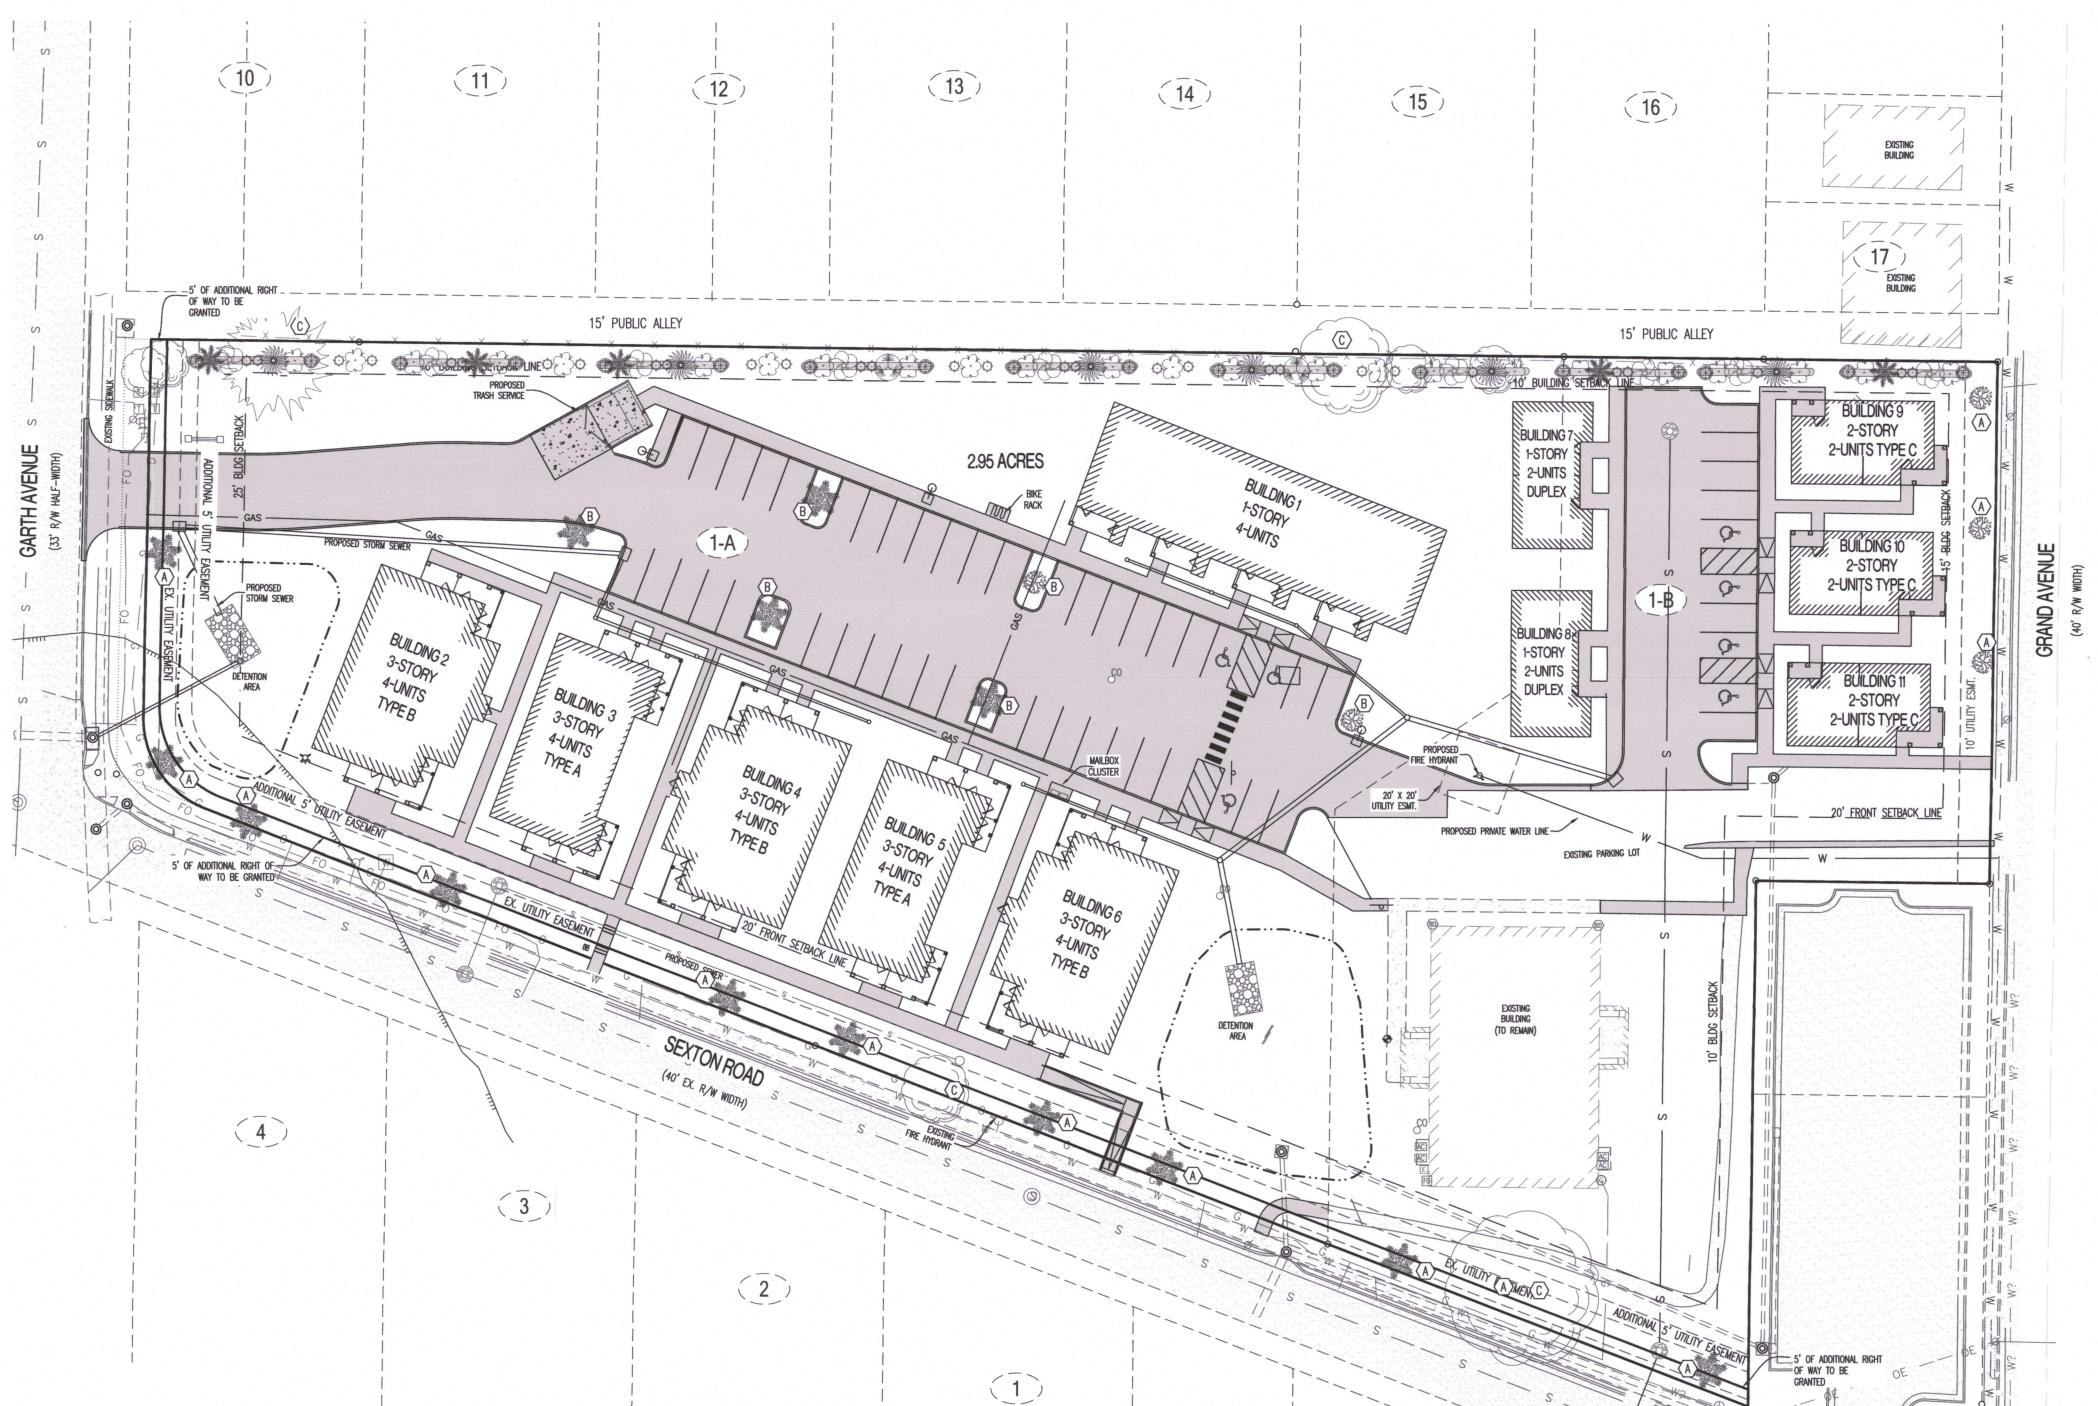

 $(\overline{6})$

	LANDSCAPE COMPLIANCE:					
	29-4.4(c) - GENERAL PROVISIONS:					
	EXISTING CLIMAX FOREST: CLIMAX FOREST TO REMAIN:	0 AC. 0 AC.				
	REQUIRED 15% OF TOTAL SITE TO BE LANDSCAPED: PROPOSED AREA OF TOTAL SITE TO BE LANDSCAPED:	0.44 AC 1.40 AC				
	29-4.4(d) - STREET FRONTAGE LANDSCAPING:					
	(1) LENGTH OF PAVED AREA (OVER 40' IN LENGTH) WITHIN 25' OF R/W TO HAVE 6 LANDSCAPED BUFFER: (REFER TO TYPICAL SCREENING BED PLANTING DETAIL)	S' WIDE O L.F.				
	1 TREE (2" CALIPER, 10' TALL AT TIME OF PLANTING) PER 200 S.F. OF BUFFER AREA	0 TREES				
(A)	(2)(i) 1 TREE PER 60' STREET FRONTAGE: (832' STREET FRONTAGE) (ii) 30% LARGE TREES MIN. (ii) 30% MEDIUM TREES MIN. 5 TREES OTHER TREES EXISTING STREET TREES NET STREET TREES TO BE PLANTED 29-4.4(e) - PROPERTY EDGE BUFFERING:	5				
	(1) SEE PLAN FOR TABLE 4.4—4 DETERMINED LEVEL OF SCREENING AND BUFFERING. LEVEL 1 SCREENING TO BE PROVIDED ALONG NORTH AND EAST PROPERTY LINES.					
	29-4.4(f) - PARKING AREA LANDSCAPING:					
	(1) IF PARKING AREA CONTAINS MORE THAN 100 SPACES, PARKING SPACE AREA TO INCLUDE LANDSCAPING AREA EQUAL TO 10% OF PAVED AREA, VITREE PER 40' L.F. OF LANDSCAPED AREA.					
B	(4) 1 TREE PER 4,000 S.F. OF PARKING PAVED AREA — 23,518 S.F. 6 TREES EXISTING PARKING LOT TREES NET PARKING LOT TREES TO BE PLANTED	6 TREES				
	29-4.4(g) - PRESERVATION OF EXISTING LANDSCAPING:					
(C)	TOTAL SIGNIFICANT TREES: 25% OF SIGNIFICANT TREES TO BE PRESERVED: 4 TREES TOTAL SIGNIFICANT TREES TO BE REMOVED: 8 TREES	3				

5 6	RIVER BIRCH BLACK TUPELO	BETULA NIGRA "HERITAGE" NYSSA SYLVATICA	LARGE TO MEDIUM TREE	2.5" CALIPER
	BLACK TUPELO	NYSSA SYLVATICA	LARGE TO MEDIUM TREE	2.5" CALIPER
9	IMPERIAL HONEYLOCUST	GLEDITSIA TRIACANTHOS "IMPCOLE"	MEDIUM/LARGE TREE	2" CAL. & 10' TALL
24	DWARF KOREAN LILAC	SYRINGA MEYERI 'PALIBIN'	SMALL DECIDUOUS SHRUB	5 GALLON
30	DWARF DAYLILY	HEMEROCALLIS 'STELLA DE ORO'	PERENNIALS FOR SUN	N/A
18	PRAIRIE DROPSEED	SPOROBOLUS HETEROLEPIS	GRASS	N/A
31	0	D DWARF DAYLILY B PRAIRIE DROPSEED	D DWARF DAYLILY HEMEROCALLIS 'STELLA DE ORO' B PRAIRIE DROPSEED SPOROBOLUS HETEROLEPIS	DWARF DAYLILY HEMEROCALLIS 'STELLA DE ORO' PERENNIALS FOR SUN SPOROBOLUS HETEROLEPIS GRASS

TYPICAL PROPERTY EDGE BUFFERING BED PLANTING DETAIL

_					
	PLANTING I	NOTES:			
		QUANTITY	PLANT SPECIES		
		14	LARGE/MEDIUM TREE		
		5	SMALL/ORNAMENTAL TREE		

LANDSCAPING NOTES:

- 1. 1. ALL DISTURBED AREAS SHALL BE SEEDED & MULCHED AFTER CONSTRUCTION.
- 2. LANDSCAPING MAY BE ENHANCED BY THE DEVELOPER AS TIME AND BUDGET ALLOWS.
- 3. 3. ALL PLANT MATERIALS AND FINAL LANDSCAPE PLAN SHALL BE IN ACCORDANCE WITH THE LANDSCAPING GUIDELINES AND STANDARDS OF THE CITY OF COLUMBIA.
- 4. LANDSCAPING SHALL COMPLY WITH SECTION 29-4.4 OF THE CITY OF COLUMBIA CODE OF ORDINANCES.
- 6. THIS LANDSCAPING PLAN IS CONCEPTUAL IN NATURE. PRECISE LOCATION AND SPECIES INFORMATION MUST BE APPROVED AT THE SITE PLAN STAGE AND MAY NOT EXACTLY MATCH WHAT IS SHOWN GRAPHICALLY.

TIMOTHY D. CROCKETT, P.E. 2004000776

THIS SHEET HAS BEEN SIGNED, SEALED AND DATED ELECTRONICALLY

PREPARED BY:

ENGINEERING CONSULTANTS

1000 W. Nifong Blvd., Bldg 1 Columbia, Missouri 65203 (573) 447-0292 www.crockettengineering.com PD AMEND REV 09/05/2023 P&Z REV 06/09/2023 REV 1 05/23/2023 ORIGINAL 05/01/2023

BUSINESS

WORLEY STREET

EXISTING LOT NUMBER

PROPOSED PAVEMENT

__ __ _ ESTIMATED BUILDING ENVELOPE

SCALE: 1"=30"

OWNER

THE HOUSING AUTHORITY OF THE CITY OF COLUMBIA 201 SWITZLER ST

COLUMBIA, MO 65203

573-443-2556

___ W ___ EXISTING WATER LINE

_____ DETENTION FACILITY

PROPOSED DETENTION/BIORETENTION

NOT TO SCALE

LEGEND:

JLLOOP 70

- PROJECT