

M. RANDALL PORTER
ARCHITECT LICENSE
#A-2012006244

FREEDOMHOUSE I
COLUMBIA, BOONE COUNTY, MISSOURI



WALLACE ARCHITECTS, LLC
MISSOURI STATE CERTIFICATE
OF AUTHORITY: 2003019614

COPYRIGHT © 2021
1ST ISSUE
05 MAY 2021


ISSUE/REVISIONS	DATE	ISSUE SET
▲	05 MAY 2021	ISSUE SET
▲		
▲		
▲		

A1.0

JOB NO.
3708

UNIT TYPE LEGEND
 UFAS = UNIFORM FEDERAL ACCESSIBILITY STANDARD
 AV = AUDIO/VISUAL IMPAIRED

NOTE: SEE SHEET A1.1 FOR DOOR SCHEDULE.

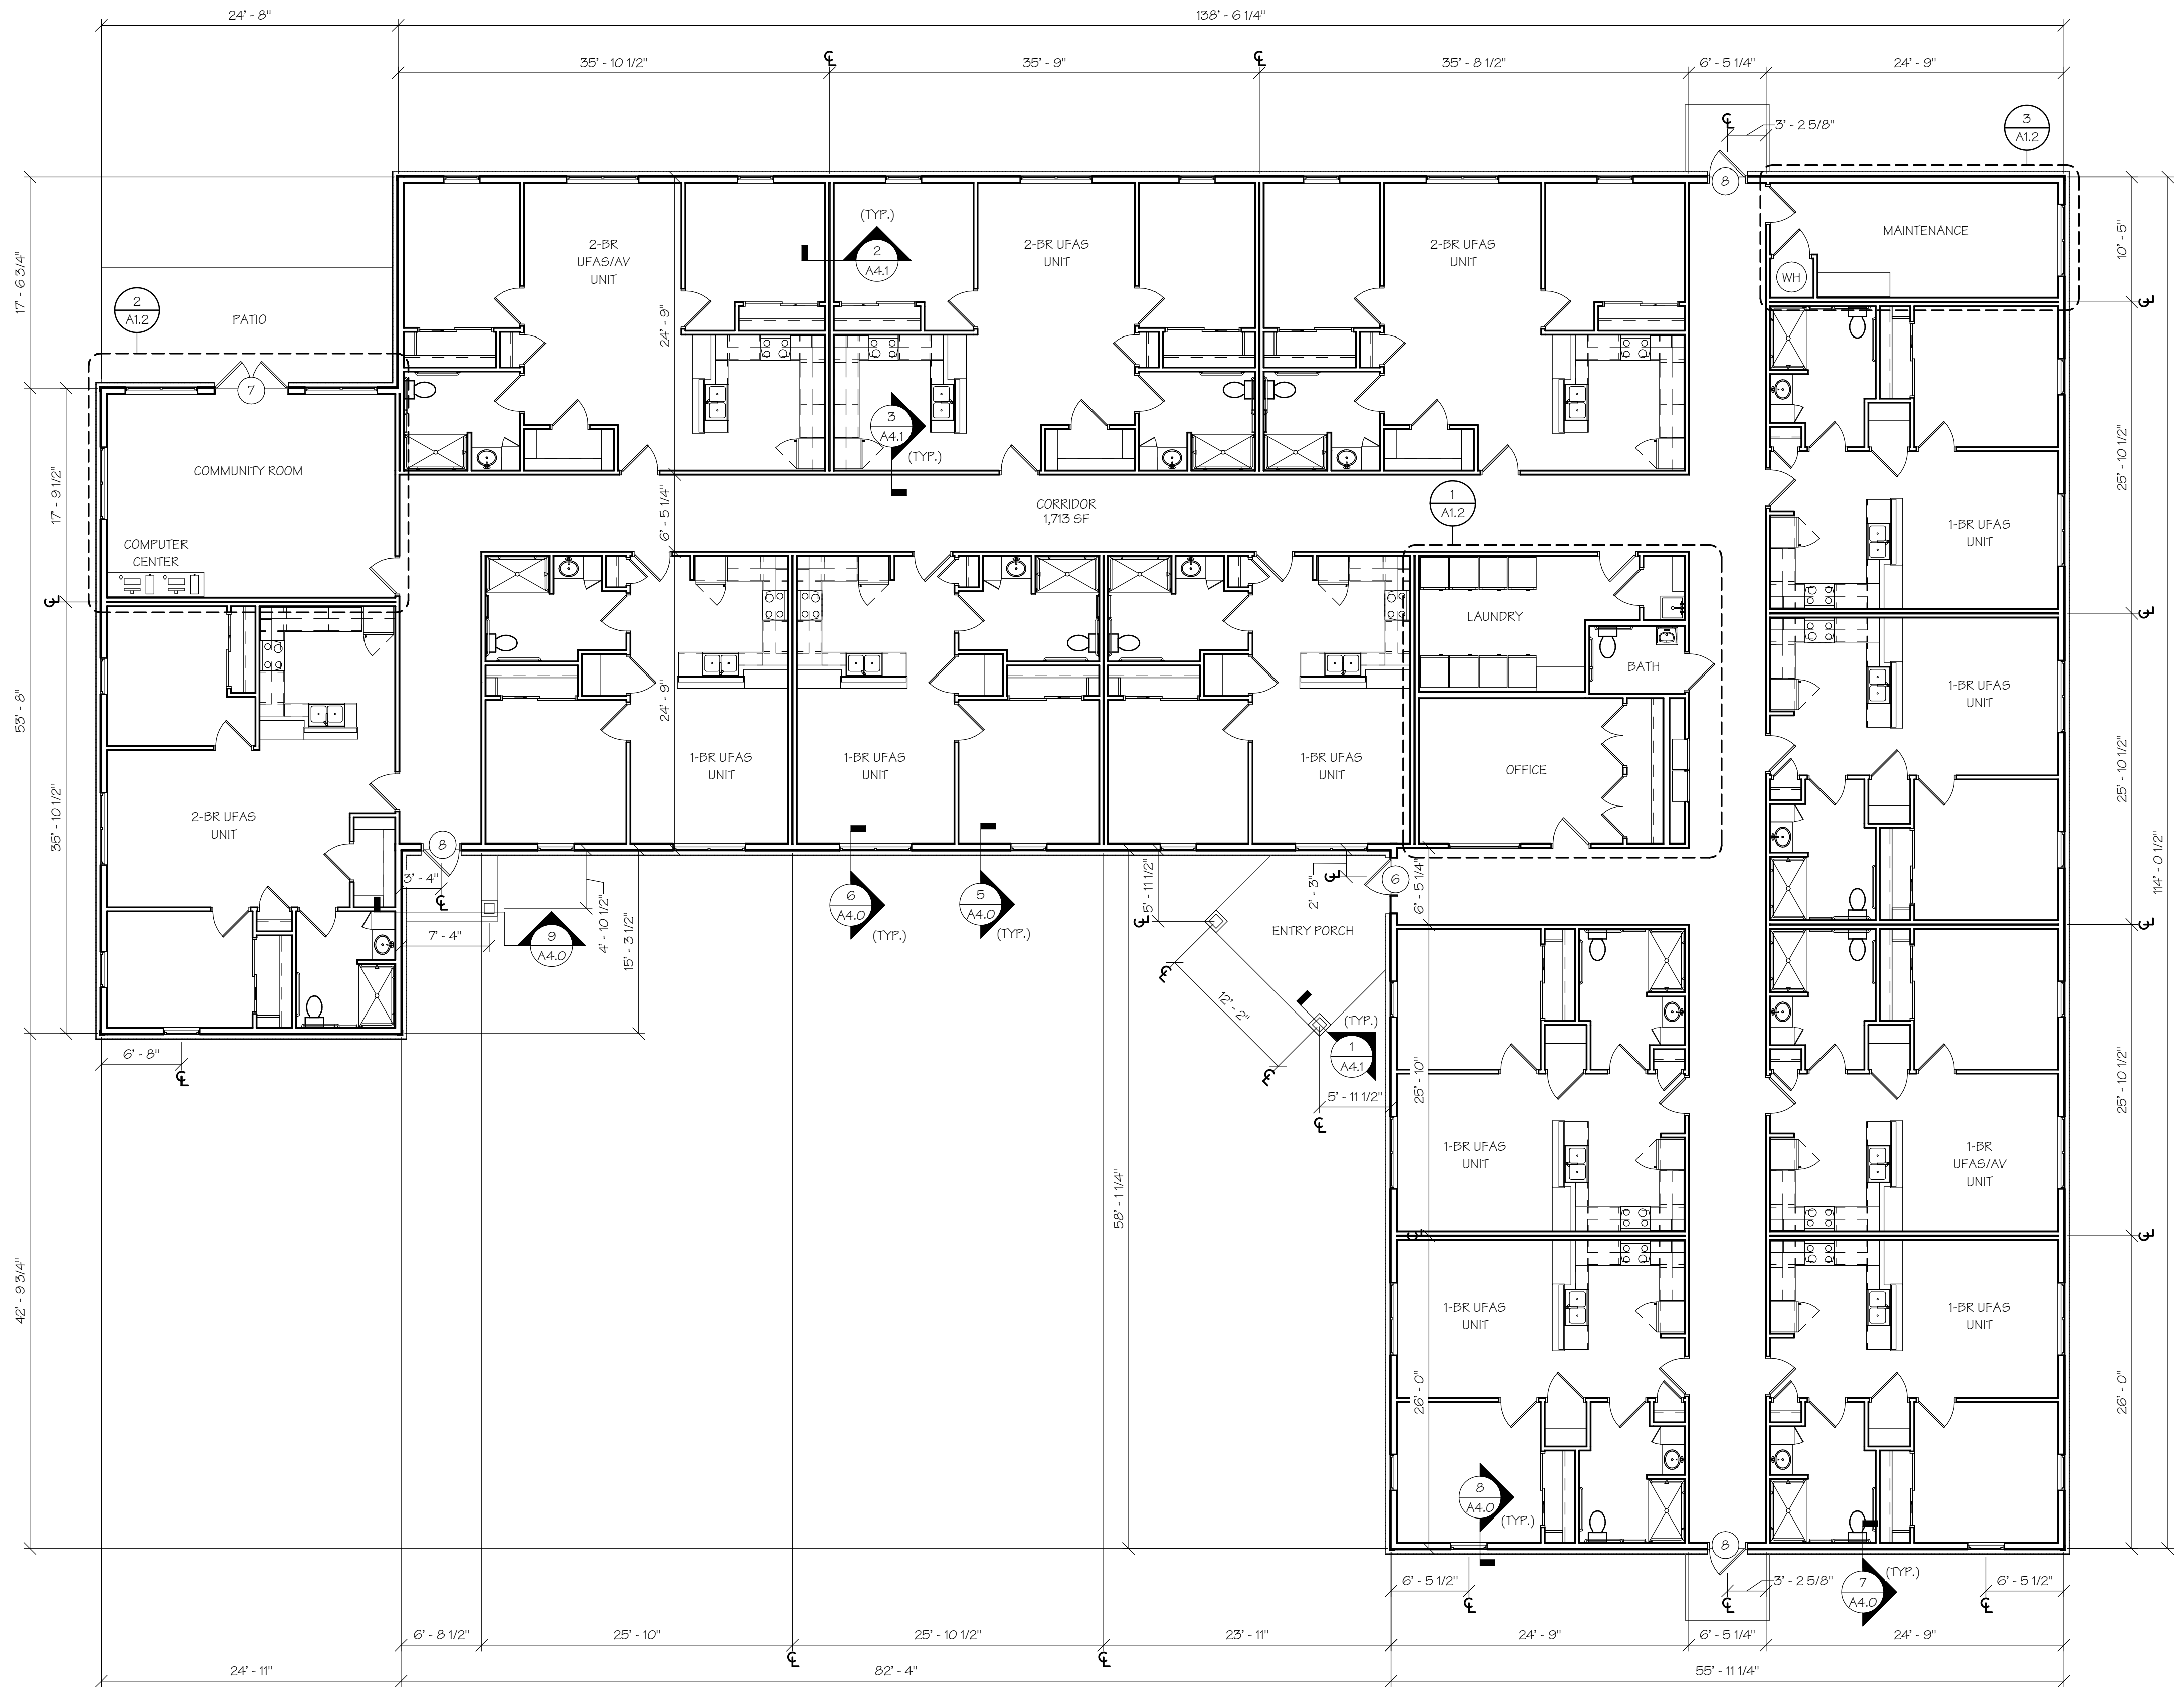

BUILDING PLAN
SCALE: 1/8" = 1'-0"

BUILDING PLAN
ISSUE SET

SHEET NO.

5/5/2021 8:01:38 AM