



NOTES

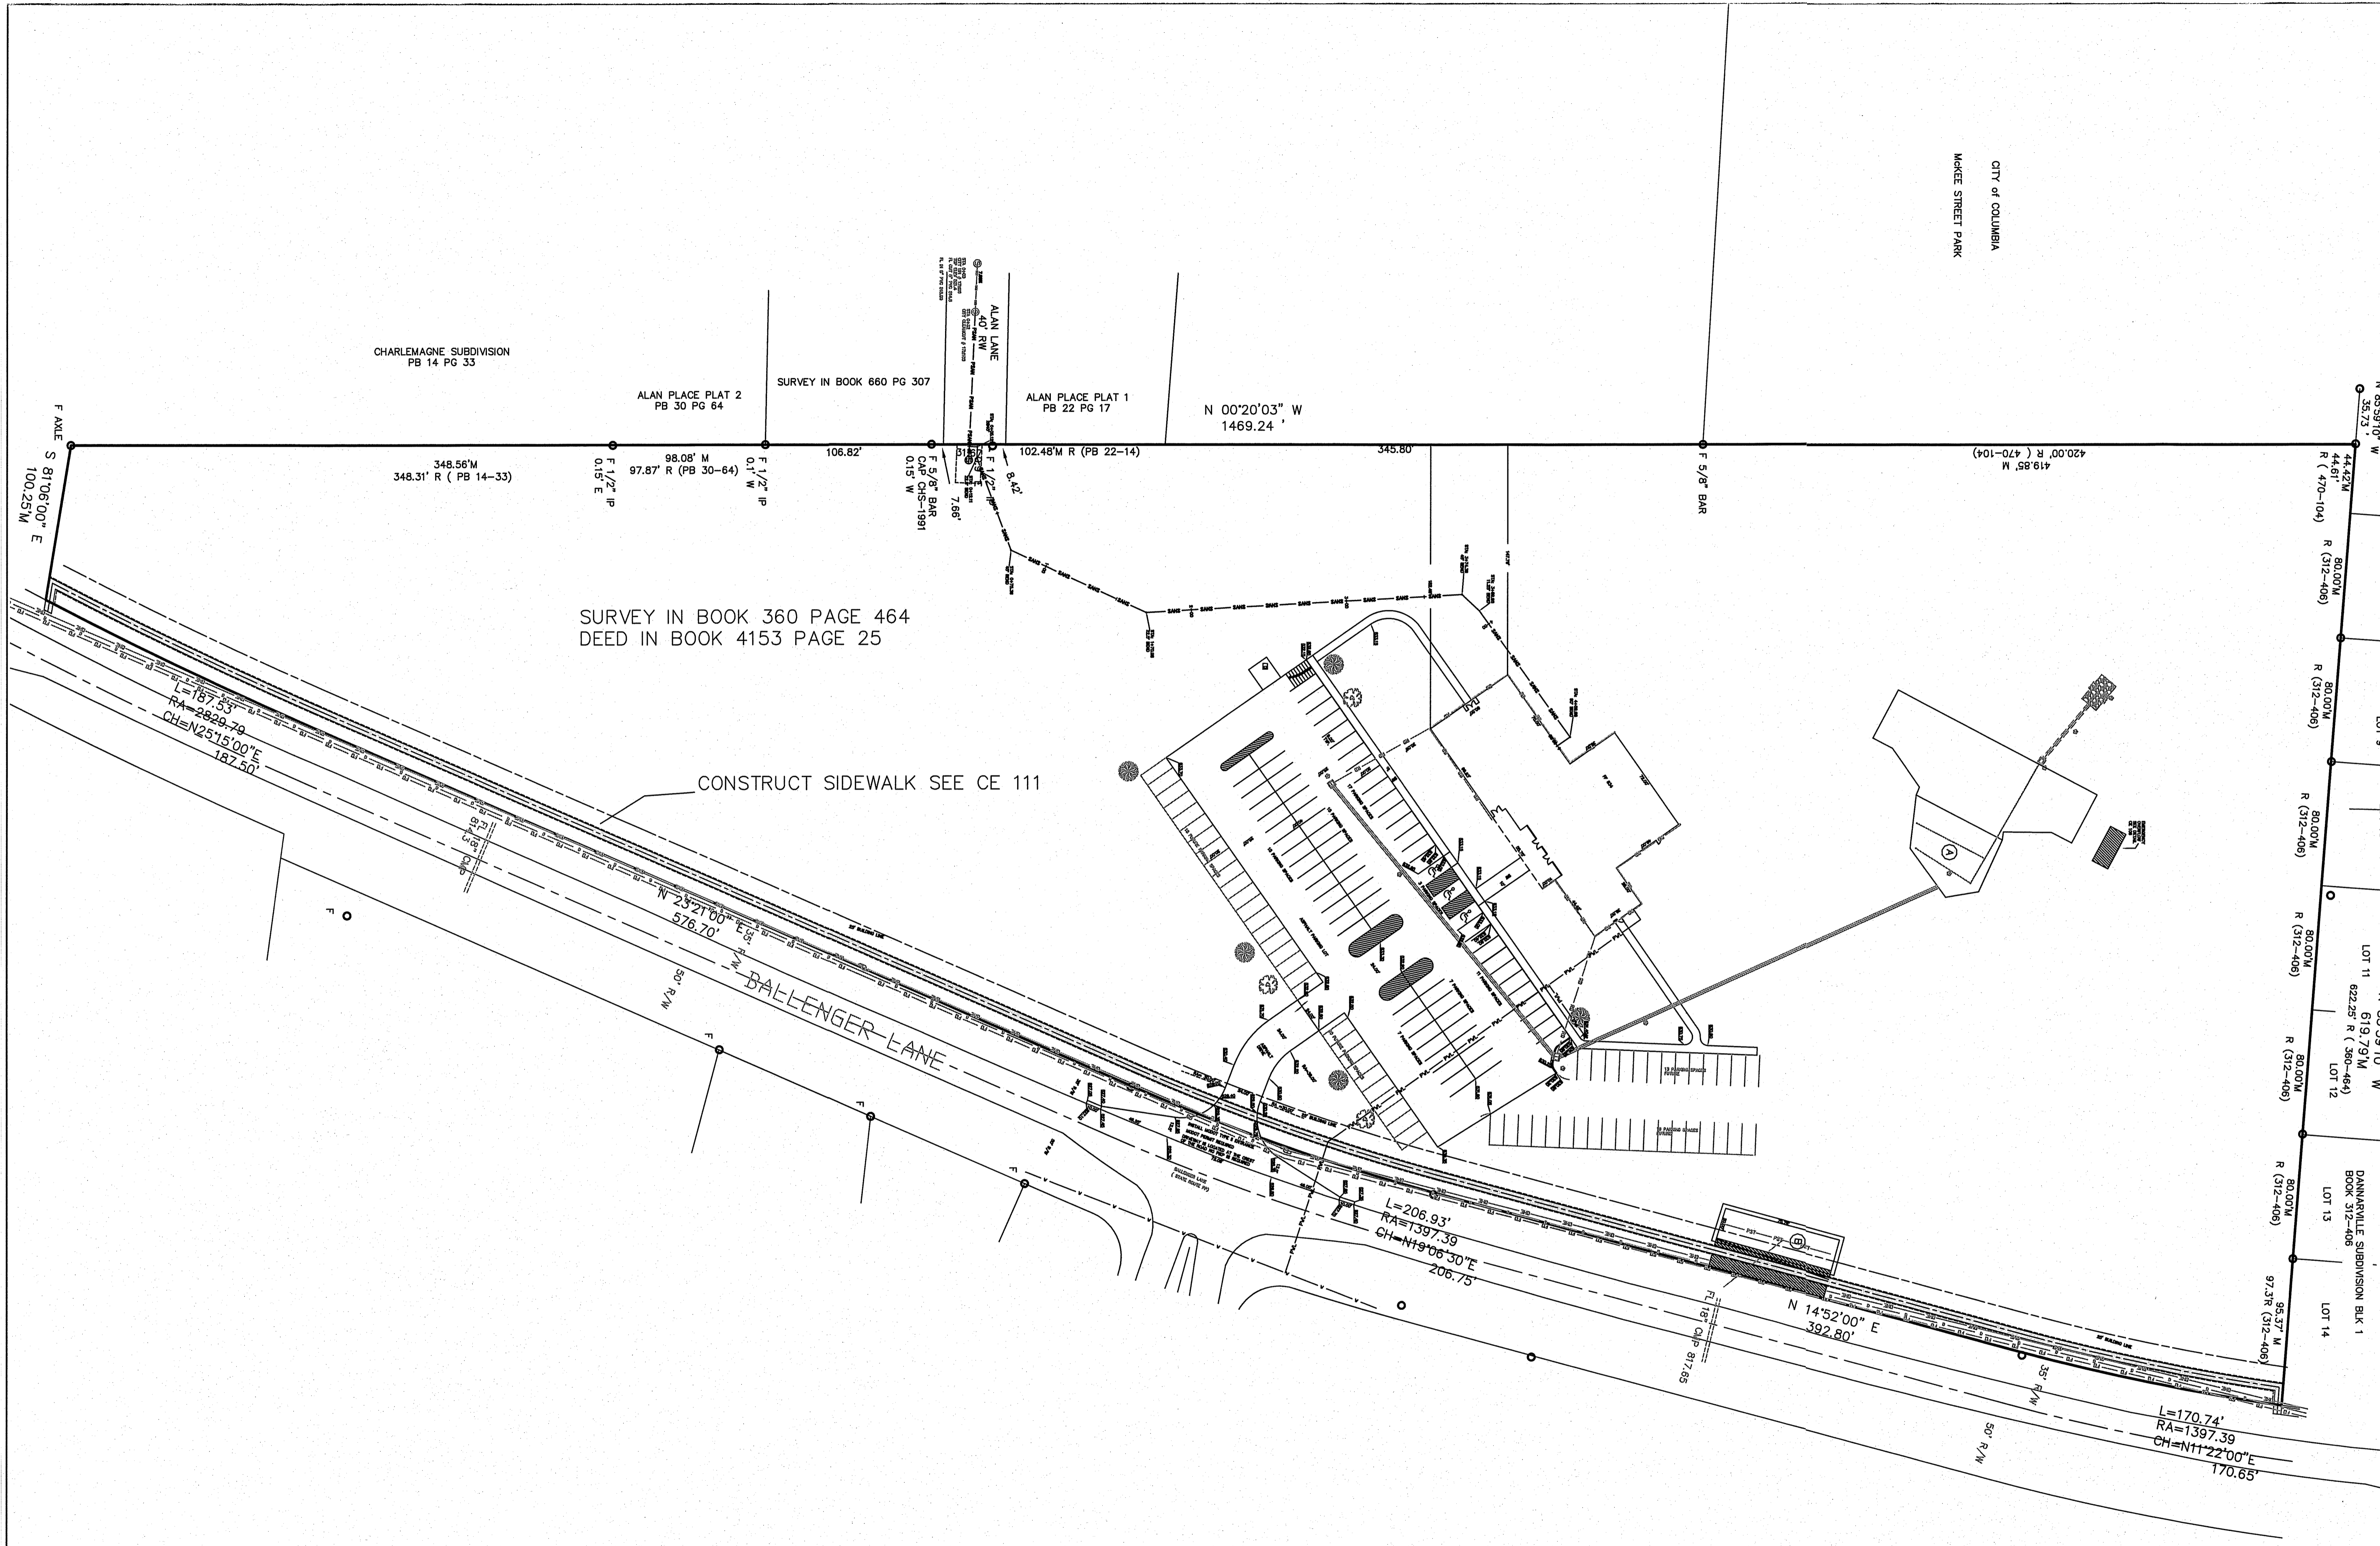

**BRUSH AND ASSOCIATES, INC.**  
 CONSULTING ENGINEERS AND LAND SURVEYORS  
 506 NICHOLS STREET, SUITE A  
 COLUMBIA, MISSOURI 65201  
 PHONE: (573) 442-3110 FAX: (573) 442-4851  
 www.brushengsurv.com  
 LSC 321 ENC 001450

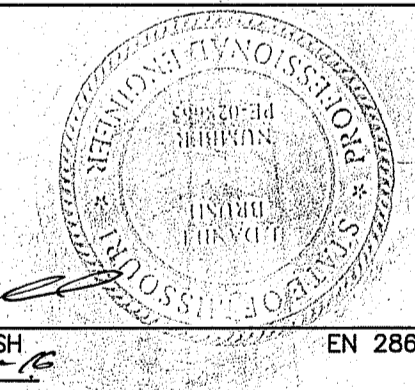

**VICTORY CHRISTIAN CHURCH**  
**BALLANGER LANE**  
 1705 BALLANGER LANE

Drawn: JOB NUMBER 8240  
 Checked: CAD File Name (Number):

Drawing Title: OVERALL SITE PLAN


No.	Revisions:	Date:
1	CITY COMMENTS	11-30-16
2	CITY COMMENTS	12-22-16

Submission Date: Drawing Number: CE 101

Plot Date: 12/22/2016

NOTES

**BRUSH AND ASSOCIATES, INC.**  
CONSULTING ENGINEERS AND LAND SURVEYORS  
506 NICHOLS STREET, SUITE A  
COLUMBIA, MISSOURI 65201  
PHONE: (573) 442-3110 FAX: (573) 442-4851  
www.brushengsurv.com  
LSC 321 ENC 001450

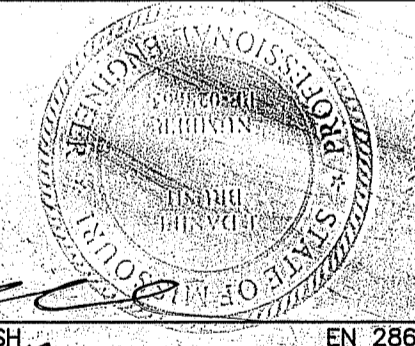

**VICTORY CHRISTIAN CHURCH**  
BALLANGER LANE  
1705 BALLENGER LANE


Drawn: JOB NUMBER 8240  
Checked: CAD File Name (Number):

Drawing Title: SITE PLAN

No.	Revisions:	Date:
1	CITY COMMENTS	11-30-16
2	CITY COMMENTS	12-22-16

Submission Date: Drawing Number: CE 102

Plot Date: 12/22/2016

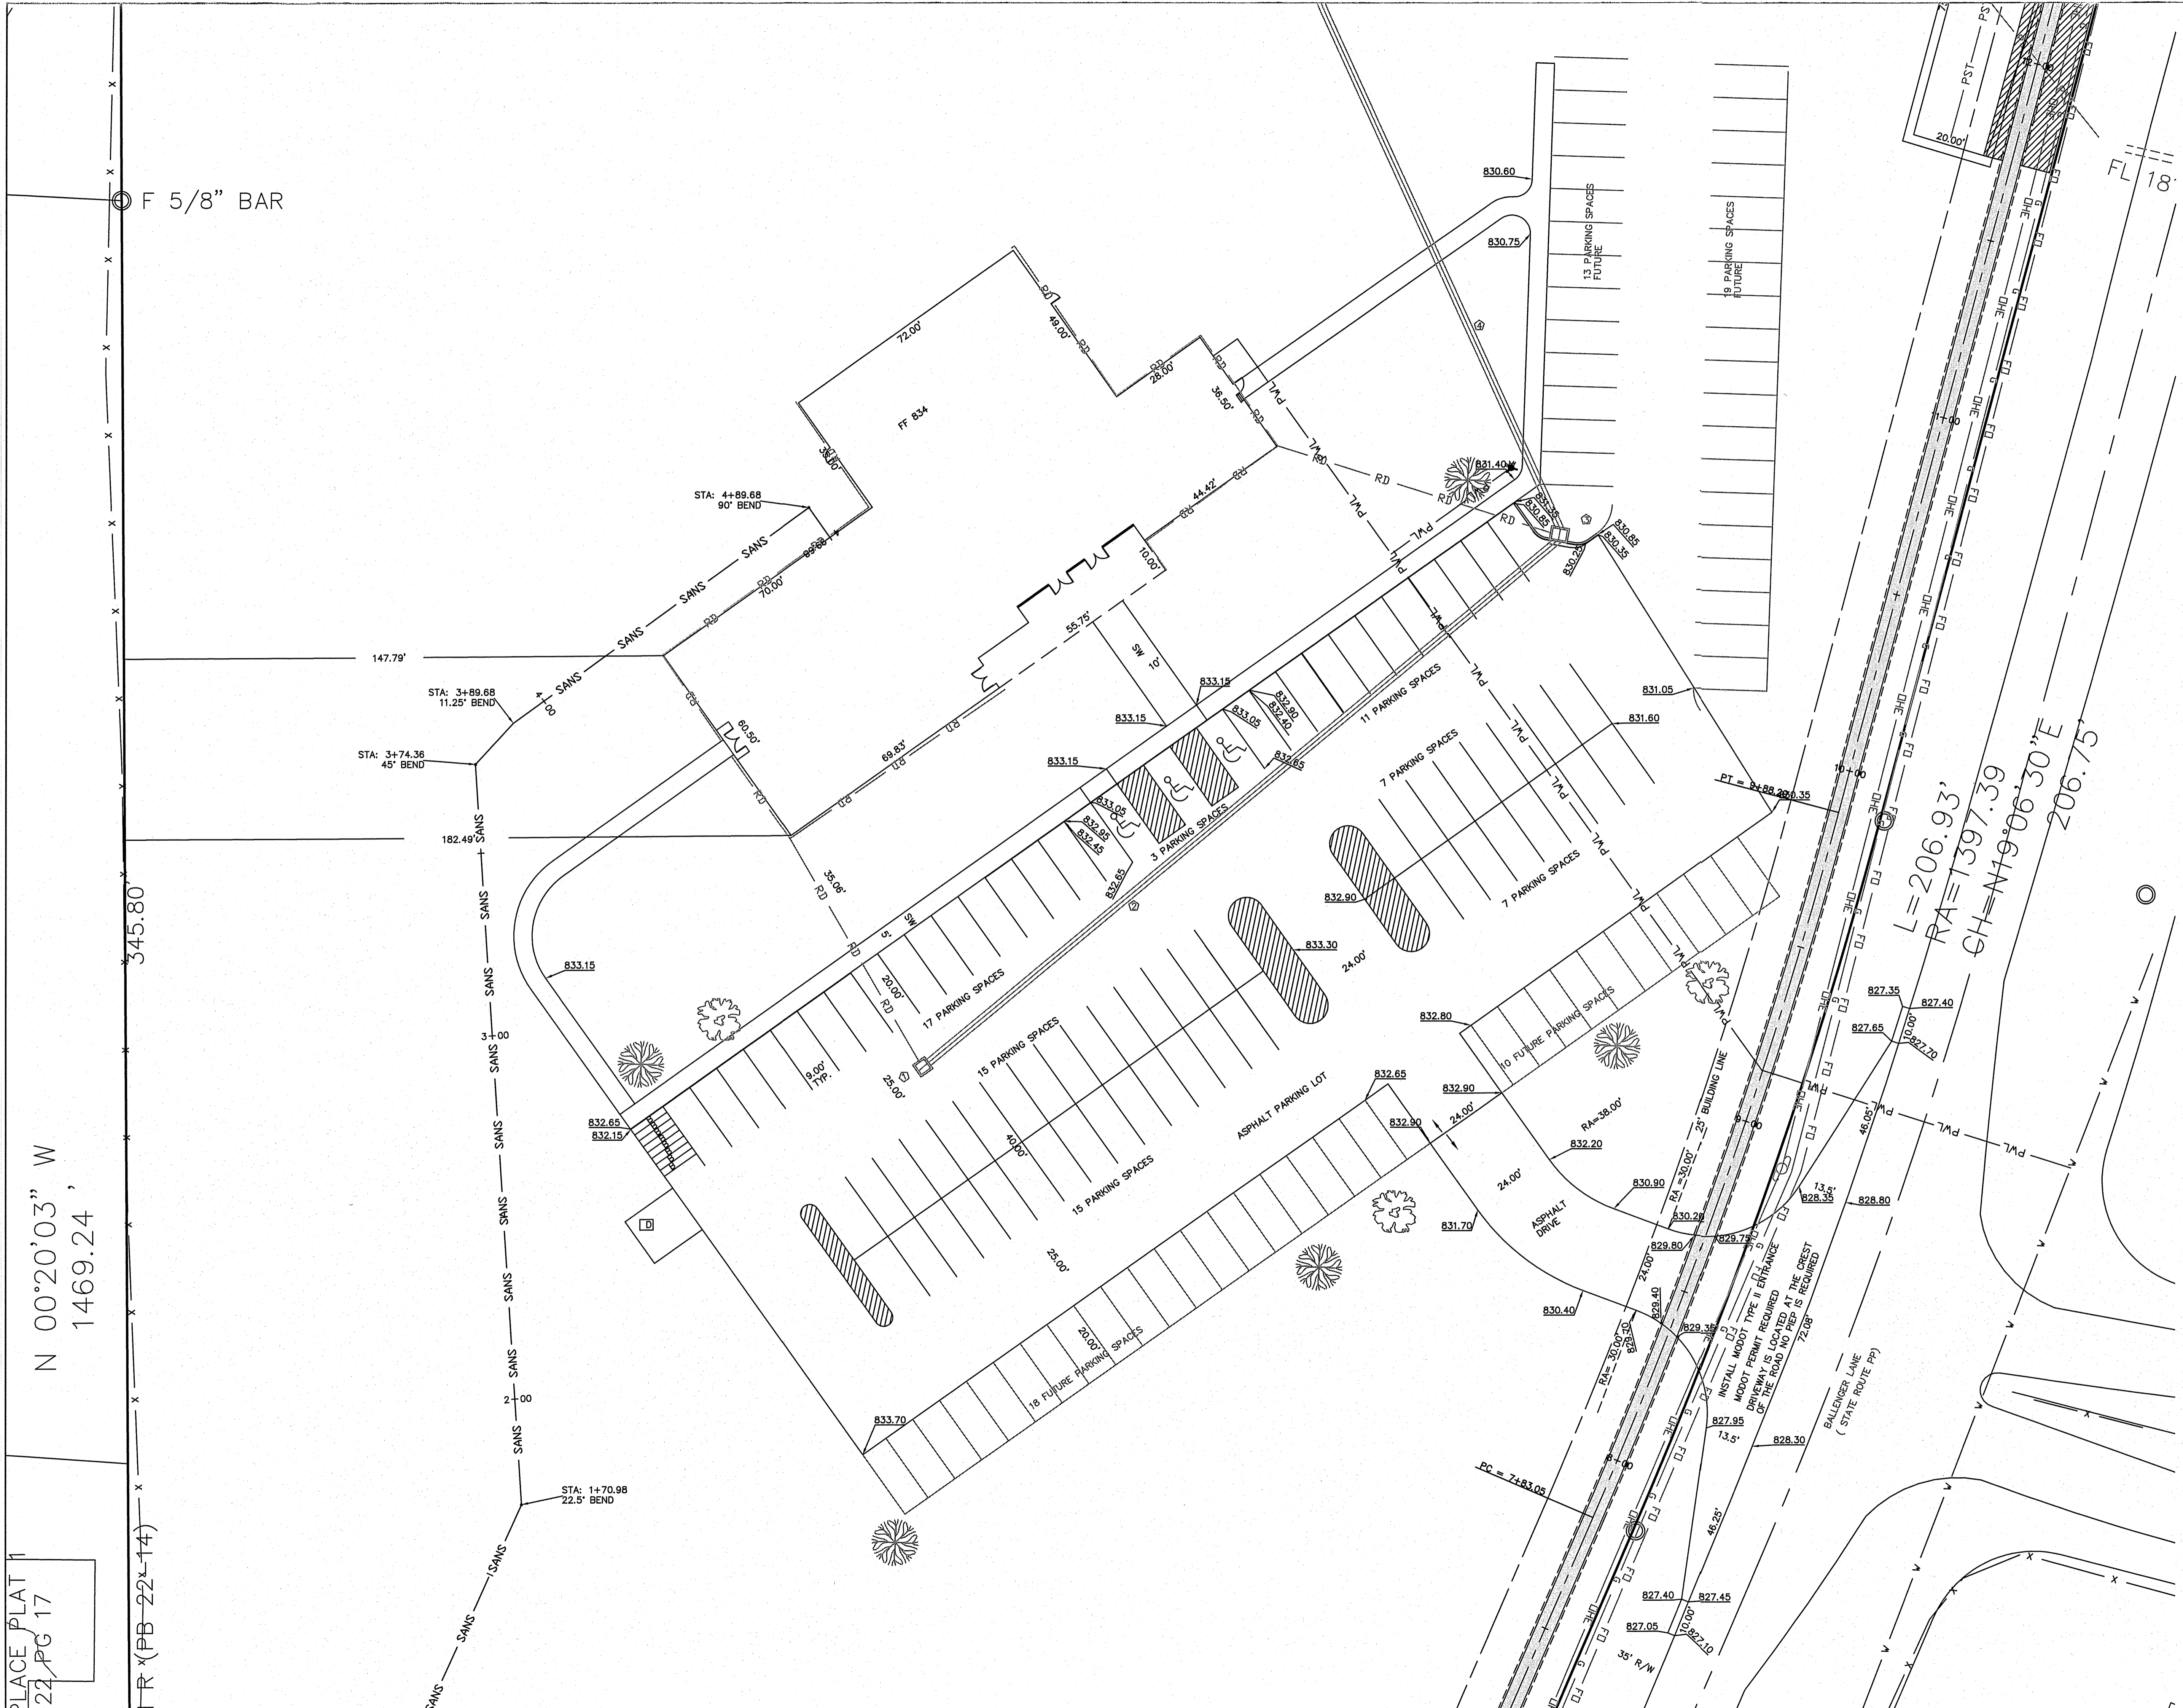

F 5/8" BAR

N 00°20'03" W  
1469.24'

PLACE PLAT  
22 PG 17

345.80'

TR (PB 22-14)