

05 MAY 2021
M. RANDALL PORTER
ARCHITECT LICENSE
#A-2012006244

FREEDOMHOUSE I
 COLUMBIA, BOONE COUNTY, MISSOURI

Wallace
 ARCHITECTS, L.L.C.
 Columbia, MO
 P 573-256-7200


WALLACE ARCHITECTS, LLC
MISSOURI STATE CERTIFICATE
OF AUTHORITY: 2003019614

COPYRIGHT © 2021
1ST ISSUE
05 MAY 2021

ISSUE/REVISIONS	ISSUE SET
▲ 05 MAY 2021	ISSUE SET
▲	
▲	
▲	


A3.0

JOB NO.
3708

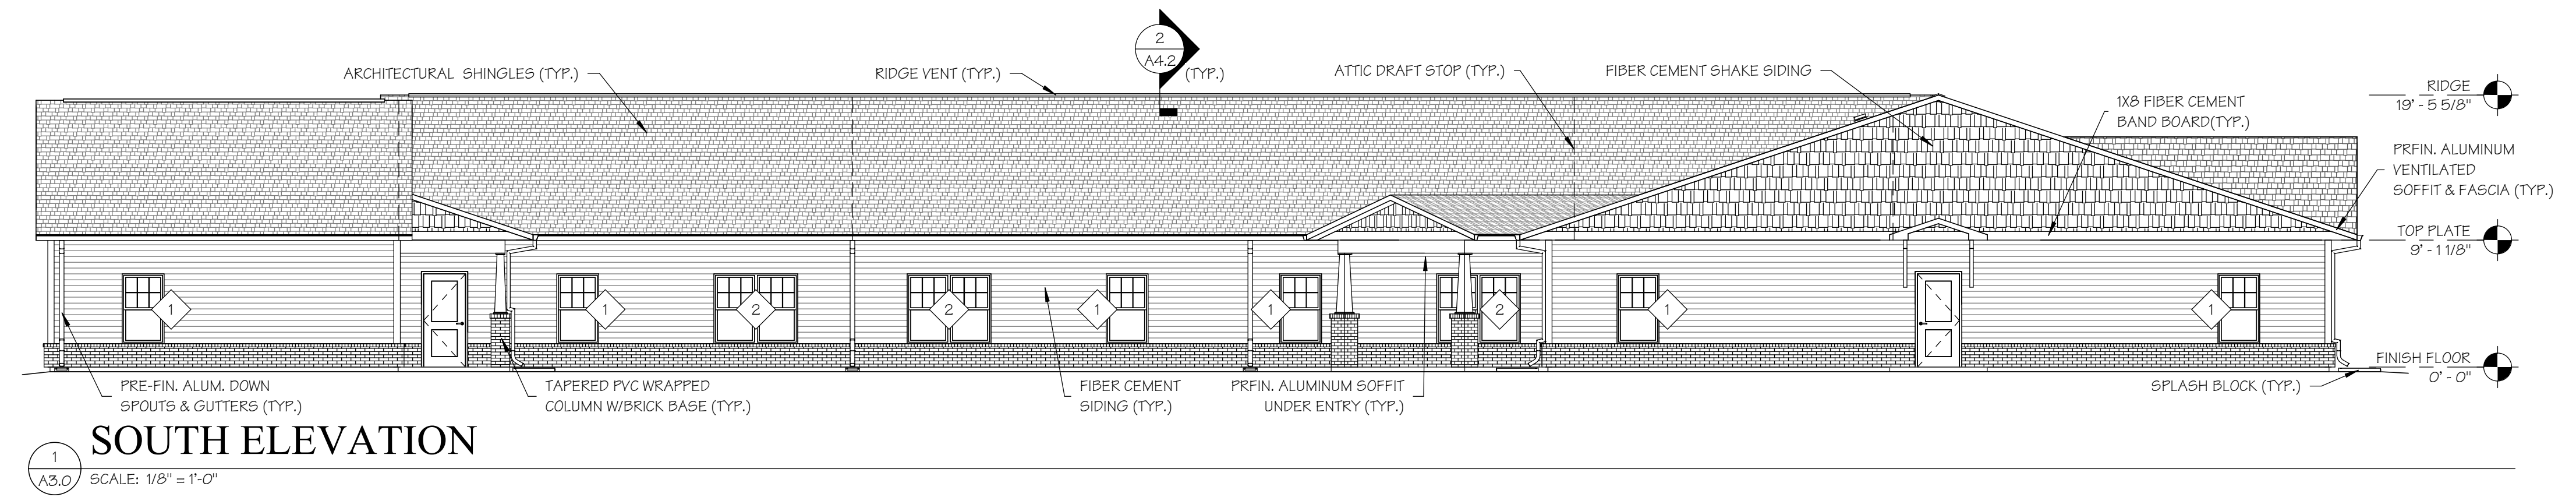


1
A3.0
SOUTH ELEVATION
SCALE: 1/8" = 1'-0"


WINDOW SCHEDULE				
MARK	SIZE	HARDWARE	GLAZING	COMMENTS
1	3'-0" x 5'-0"	STANDARD	LOW "E"	SINGLE HUNG WITH SCREENS, MUNTINS TOP SASH ONLY, U-FACTOR = 0.32 MAX. & SHGC = 0.40 MAX.
2	PR. 3'-0" x 5'-0"	STANDARD	LOW "E"	SINGLE HUNG WITH SCREENS, MUNTINS TOP SASH ONLY, U-FACTOR = 0.32 MAX. & SHGC = 0.40 MAX.

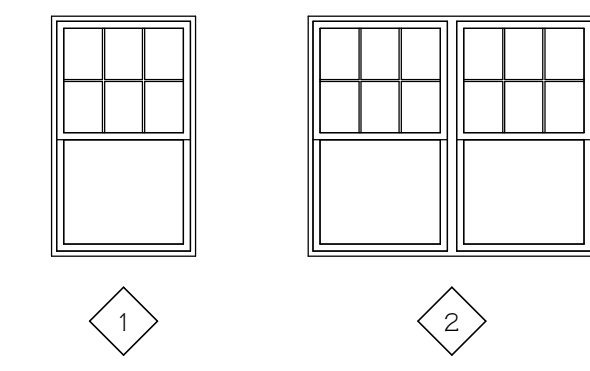


- WINDOW NOTES**
- CONTRACTOR SHALL CERTIFY THAT BEDROOM WINDOWS INSTALLED PROVIDE EGRESS OPENING OF 5.0 SQ. FT. (MIN), CLEAR HEIGHT OF 24" AND MIN. CLEAR WIDTH OF 20".
 - GLAZING WITHIN 24" OF DOORS SHALL BE TEMPERED GLASS.
 - MAX. SILL HGT. @ 36" A.F.F.
 - REFER TO WALL SECTIONS FOR SPECIFIC SIDING DETAILS AROUND WINDOW OPENINGS.
 - INSTALL BLINDS AT ALL WINDOWS (FULL WIDTH & FULL HEIGHT)

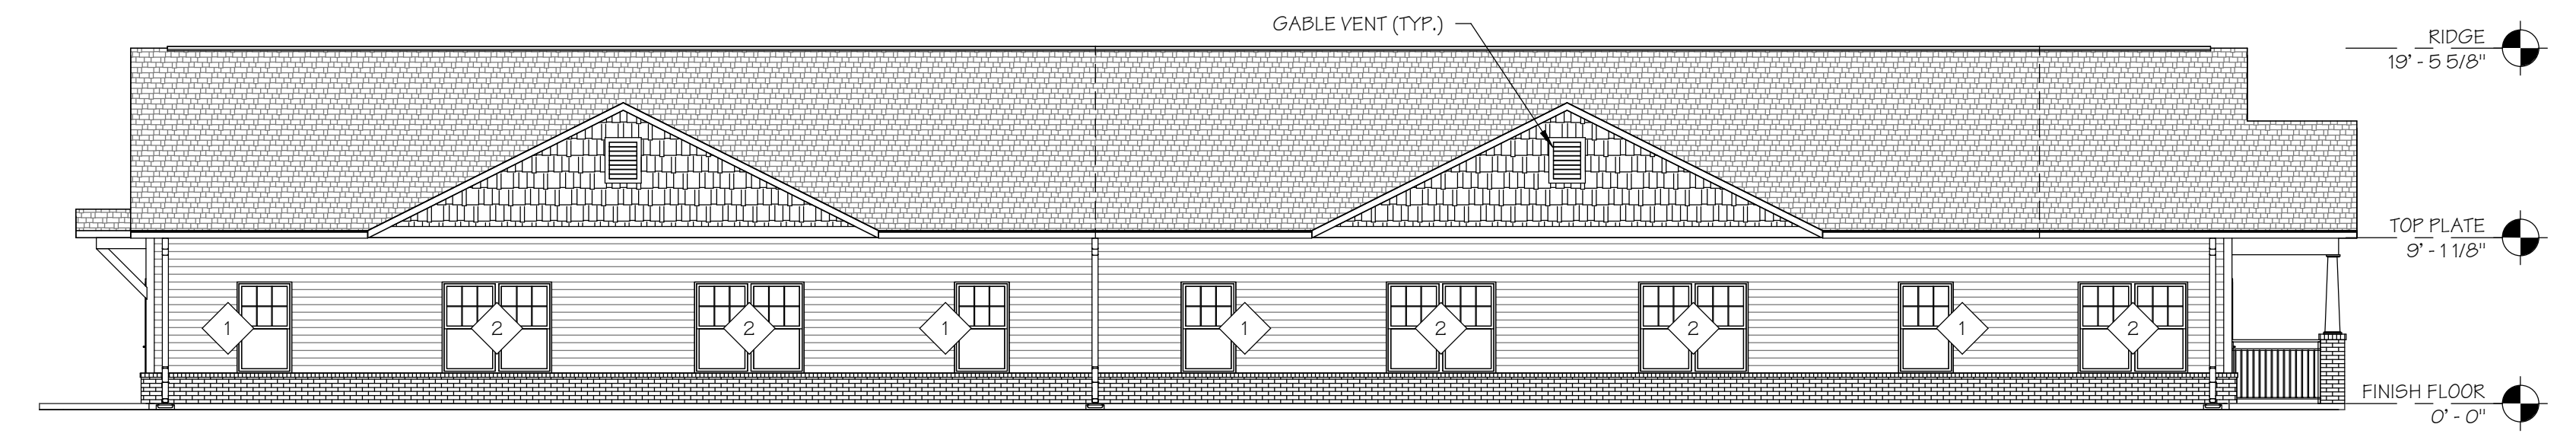

2
A3.0
EAST SIDE ELEVATION - STREET FRONTAGE
SCALE: 1/8" = 1'-0"

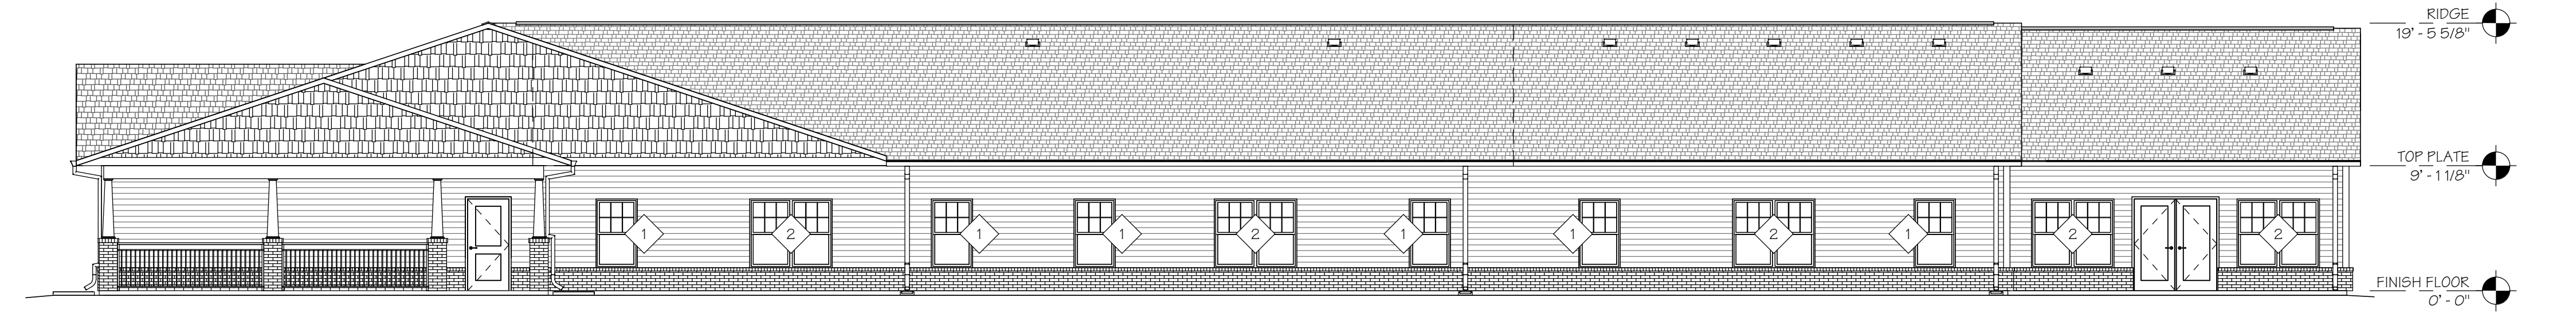

3
A3.0
NORTH ELEVATION
SCALE: 1/8" = 1'-0"

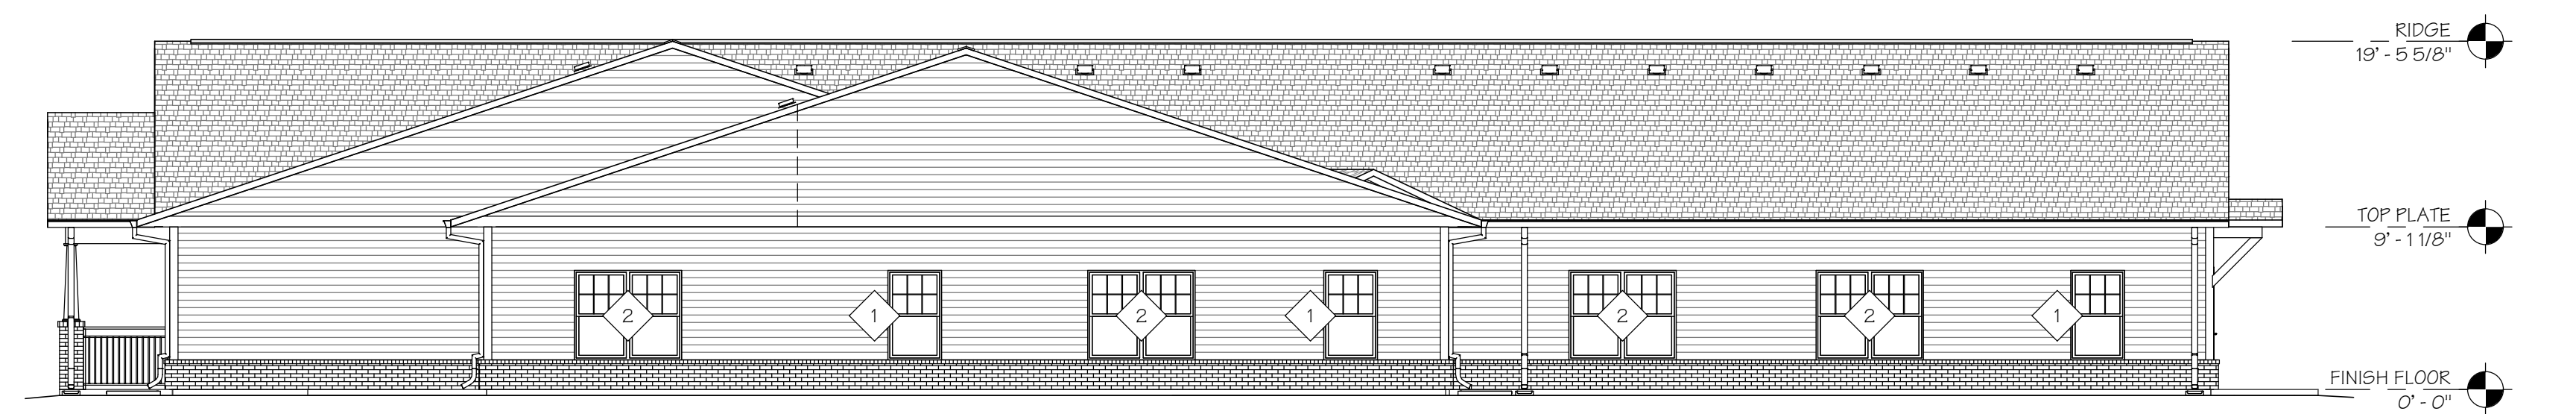

4
A3.0
WEST SIDE ELEVATION
SCALE: 1/8" = 1'-0"

EXTERIOR ELEVATIONS
ISSUE SET