


303-0084-00-RTLAND_WALNUT_SE_PRACAD06A0204_0201_03-04-ND_WALNUT.DWG 21/02/01 2:52:28 PM R002.1070

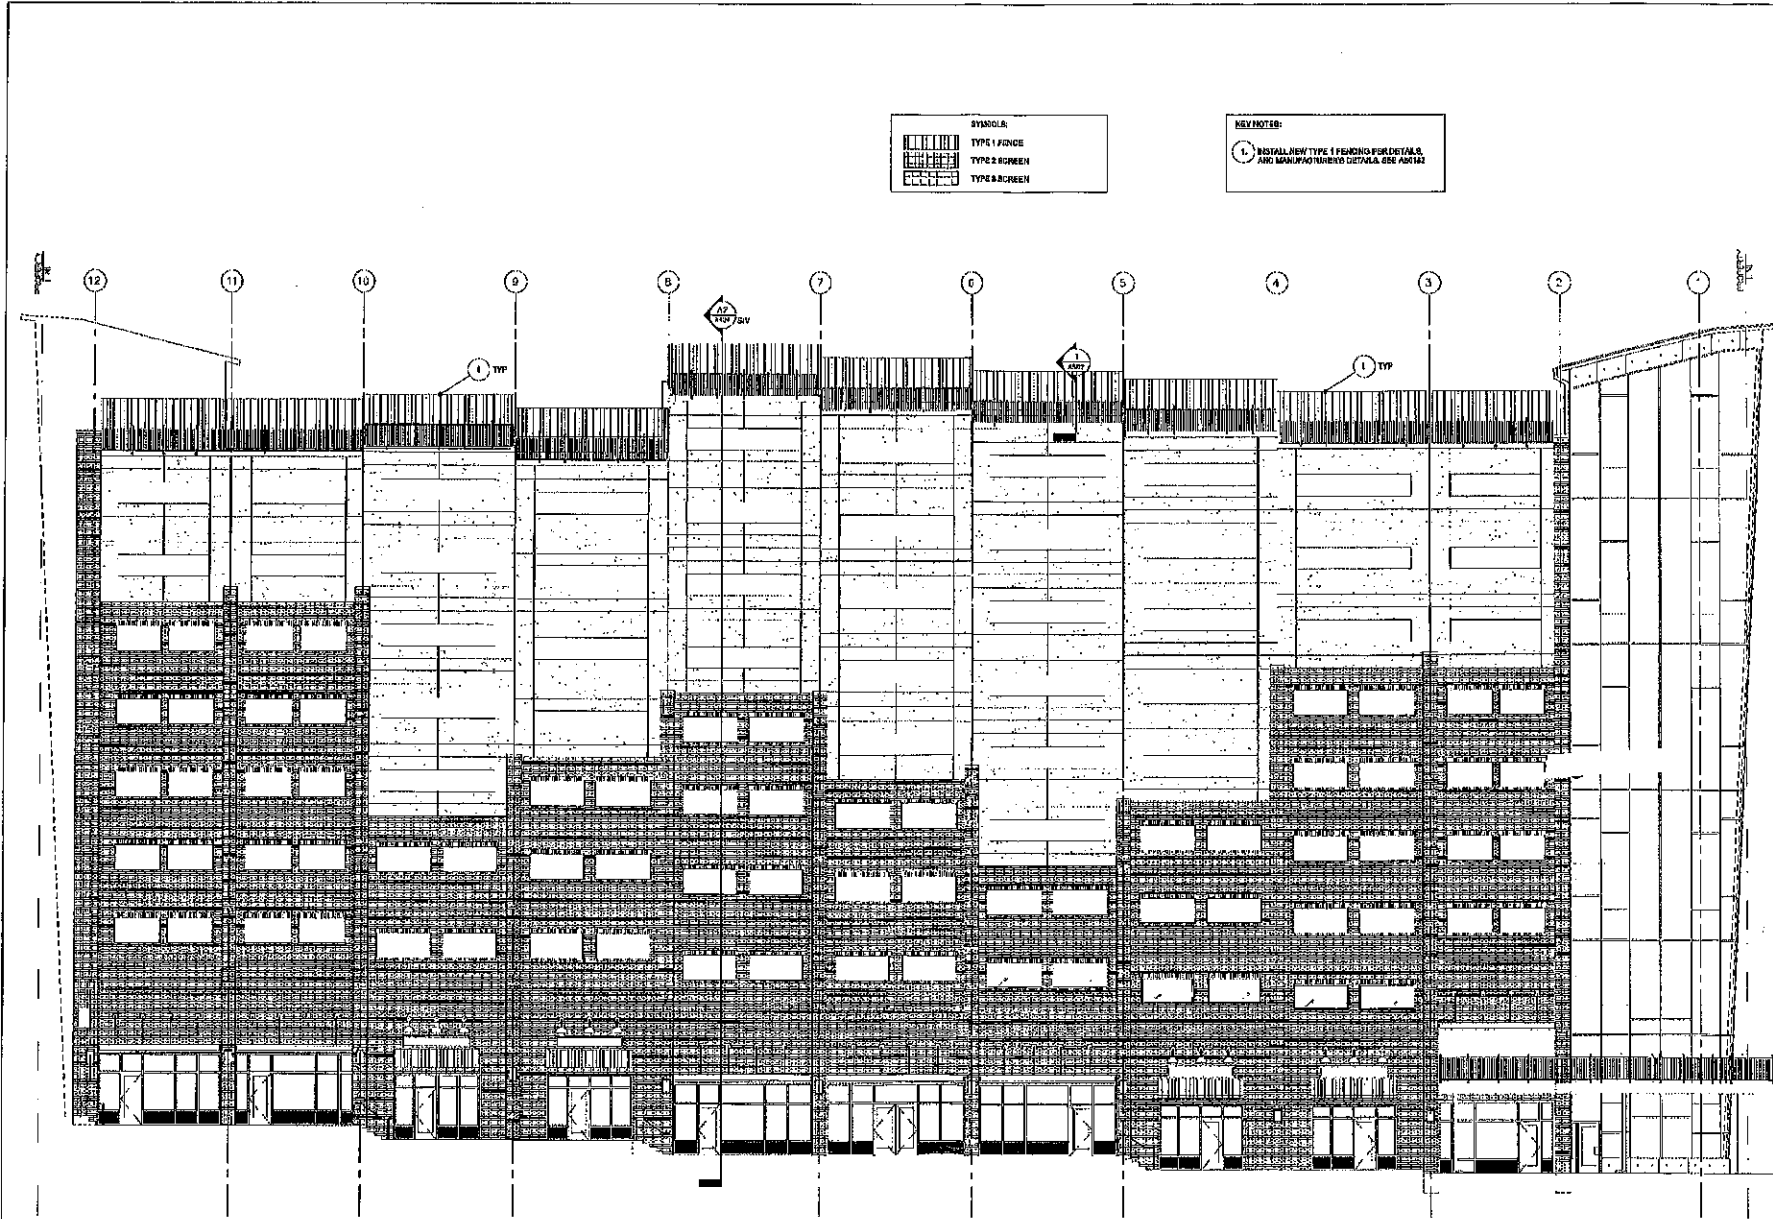

A NORTH ELEVATION
SCALE: 1/8" = 1'-0"

SYMBOLS	
	TYPE 1 FINISH
	TYPE 2 SCREEN
	TYPE 3 SCREEN

REVNOTES:

1. INSTALL NEW TYPE 1 FINISH FOR DETAILS AND MAINWALLS DETAILS SEE A01A2



**5TH AND WALNUT
PARKING STRUCTURE**

MISSOURI

COLUMBIA

OWNER: _____
ARCHITECT: _____
DATE: _____

PROJECT NO: 21501940
DRAWN BY: CWM
CHECKED BY: DR
SHEET TITLE:
**NORTH
ELEVATION**

A201

Copyright 1994. All rights reserved. No part of this document may be reproduced or transmitted in any form or by any means, electronic or mechanical, including photocopying and recording, or by any information storage and retrieval system, without the prior written permission of Walker Architects, Inc.

J:\1-0184-04-5TH AND WALNUT_ST_79ACAD05-ARCH\9951_0301-2-5-AND-WALNUT.EVDWG 2/10/01 2:57:28 PM KUCZ, MIKE



2005 Chesapeake Parkway
Suite 800
Columbia, MO 65210
616.722.2200
www.wallacegroup.com

5TH AND WALNUT
PARKING STRUCTURE
MISSOURI

COLUMBIA

PROJECT NO.	9150140
DRAWN BY:	CKW
ENGINEER BY:	DR
SHEET TITLE:	
DATE:	
DESIGNED FOR:	DISCOVER
DATE:	

WEST ELEVATION


A202

SYMBOLS:

[Symbol]	TYPE 1 FENCE
[Symbol]	TYPE 2 DOWNHILL
[Symbol]	TYPE 3 SCREEN

NOTES:


1. INSTALL NEW TYPE 1 FENCING PER DETAILS, AND MANUFACTURE PER DETAIL A. SEE A501A2.

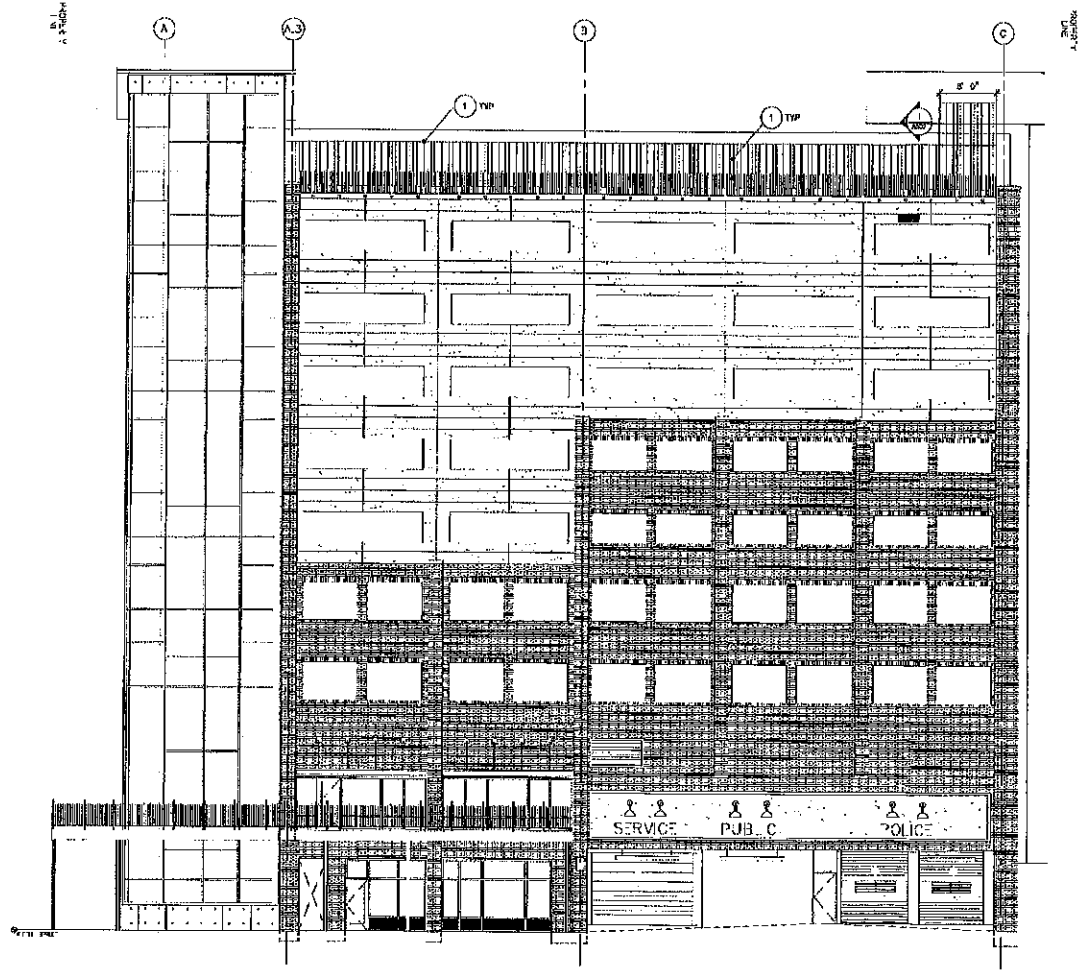

A1 WEST ELEVATION
SCALE: 1/8" = 1'-0"

Permit No. 1001. All data contained here and all other information presented in and from any other drawings in this set are the property of Wallace Group, Inc.

387-0881-04-14-ND_WALNUT_01_75X100-05-ARCH-01_A01.2.3.4-ND_WALNUT01.DWG 27/02/21 2:57:28 PM NUSZ, URS

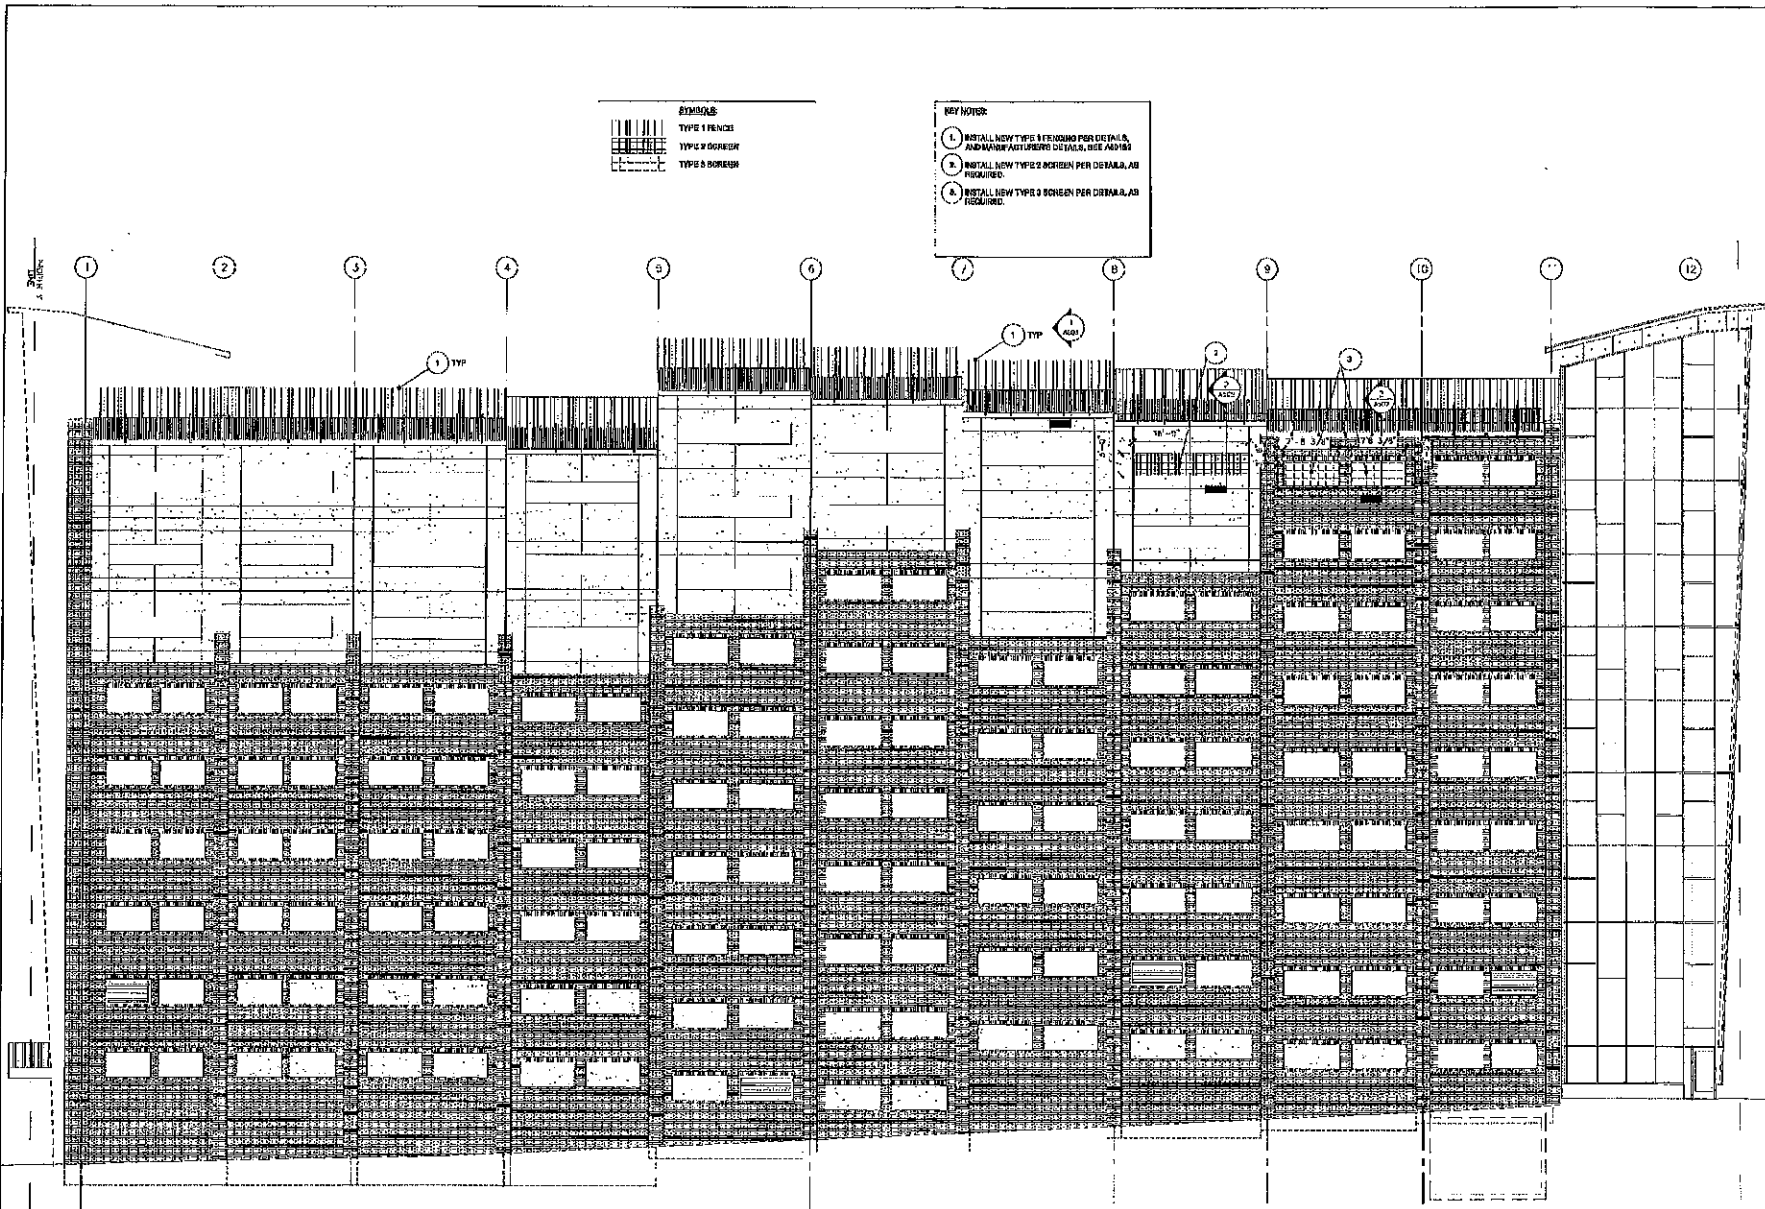

SYMBOLS

TYPE 1 FINISH

TYPE 2 SCREEN

TYPE 3 SCREEN

KEY NOTES

1. INSTALL NEW TYPE 1 FINISH PER DETAILS, AND MARK ANCHORS TO DETAILS, SEE A4181

2. INSTALL NEW TYPE 2 SCREEN PER DETAILS, AS REQUIRED.

3. INSTALL NEW TYPE 3 SCREEN PER DETAILS, AS REQUIRED.

A1 SOUTH ELEVATION
SCALE: 1/8" = 1'-0"



5TH AND WALNUT
PARKING STRUCTURE

COLUMBIA
MISSOURI

NO.	DATE	REVISION	DESCRIPTION

PROJECT NO.: 3164163
DRAWN BY: CHW
CHECKED BY: DR
SHEET TITLE:
SOUTH ELEVATION

A203

Revised: 08/21 All rights reserved. No part of this document may be reproduced or transmitted in any form or by any means without permission from Walker Construction.


ASH-0864-05TH_LAND_WALNUT_ST_PARKING-ARCHIBALD_A01-03-04-NO_FUNCTIONS-DWG 27/00T 2022E PN. NURDIA.WKS

SYMBOLS:


[Symbol]	TYPE 1 FENCE
[Symbol]	TYPE 2 SCREEN
[Symbol]	TYPE 3 SCREEN

KEY NOTES:

- INSTALL NEW TYPE 1 FENCING PER DETAILS AND MANUFACTURER'S DETAILS. SEE A204B.

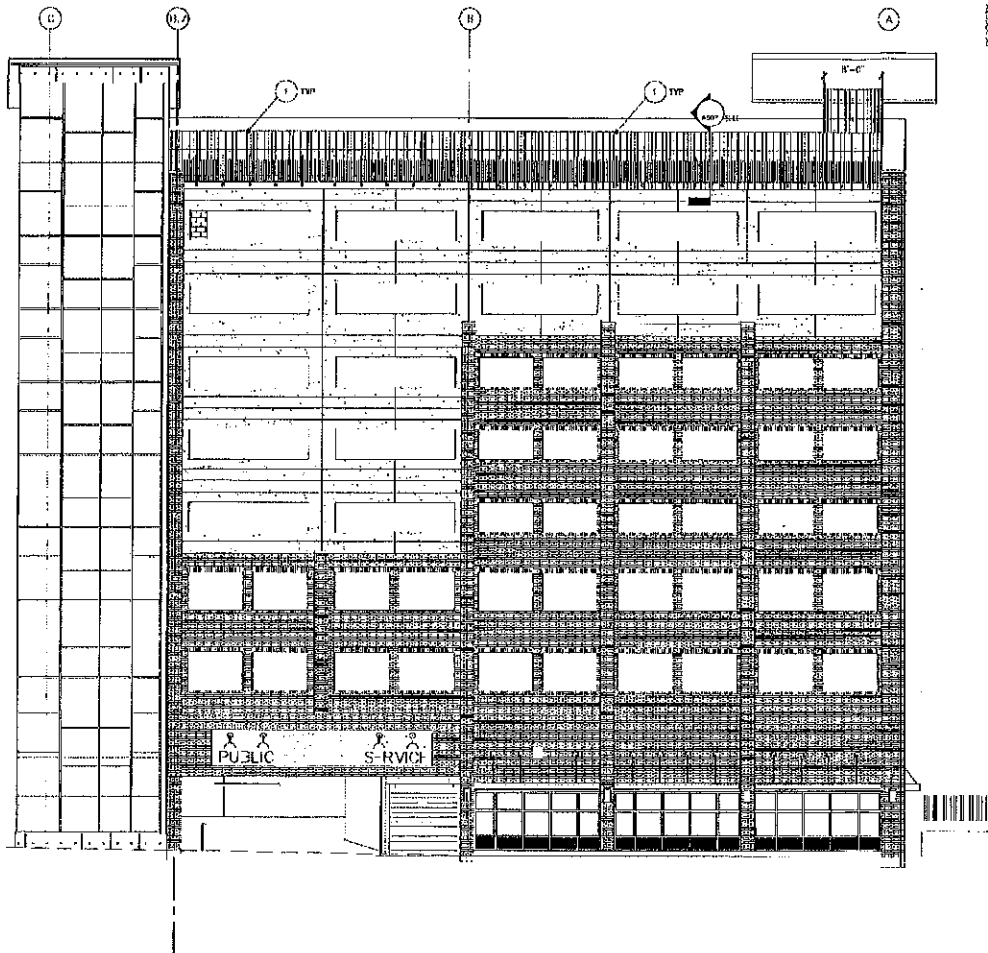

A1 EAST ELEVATION
SCALE: 1/8" = 1'-0"

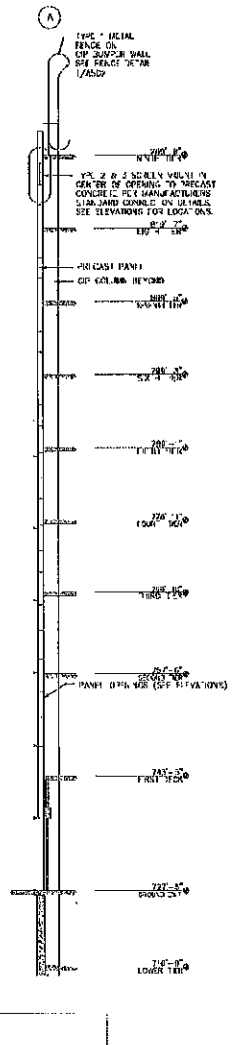

A2 EAST ELEVATION AND WALL SECTION
SCALE: 1/8" = 1'-0"



**5TH AND WALNUT
PARKING STRUCTURE**

MISSOURI


COLUMBIA

PROJECT NO:	2018040
DRAWN BY:	GHM
CHECKED BY:	DR
DATE:	

**EAST
ELEVATION AND
WALL SECTION**

A204

TYPE 1 FENCE
AMERISTAR - "AEGIS II" OR EQUAL

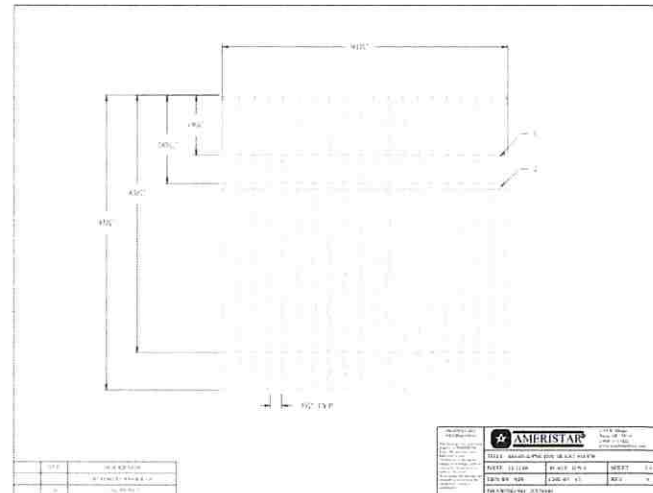

MISSOURI
COLUMBIA
5TH AND WALNUT
PARKING STRUCTURE

NO.	DATE	REVISION	DESCRIPTION

PROJECT NO:	31-5641.00
DRAWN BY:	CM
CHECKED BY:	SR
SHEET TITLE:	
DETAILS	



A501

2:51:38PM 1/10/2021 10:57AM AND_WALNUT_ST_FENCE/05-ARCH/MSL_A2010-24-DWG_01/22/2021 3:37:03 PM MICROSOFT OFFICE


J:\3100684-00\7LAND_WALNUT_ST_BRN\CONCRETE\CONCRETE\0106021 (6/27/17).DWG



- KEY NOTES:**
- REMOVE EXISTING FENCING MOUNTED ON EXTERIOR OF BUMPERWALL. PATCH CONCRETE WALL AS REQUIRED. PAINT WALL TO MATCH EXISTING ADJACENT WALL COLOR AND FINISH OF RAILING.
 - INSTALL NEW TYPE 1 FENCING DETAILS AND MANUFACTURERS DETAILS. SEE 1A502 & 1A501.
 - INSTALL NEW TYPE 2 SCREEN PER DETAILS, AS REQUIRED.
 - INSTALL NEW TYPE 3 SCREEN PER DETAILS, AS REQUIRED.

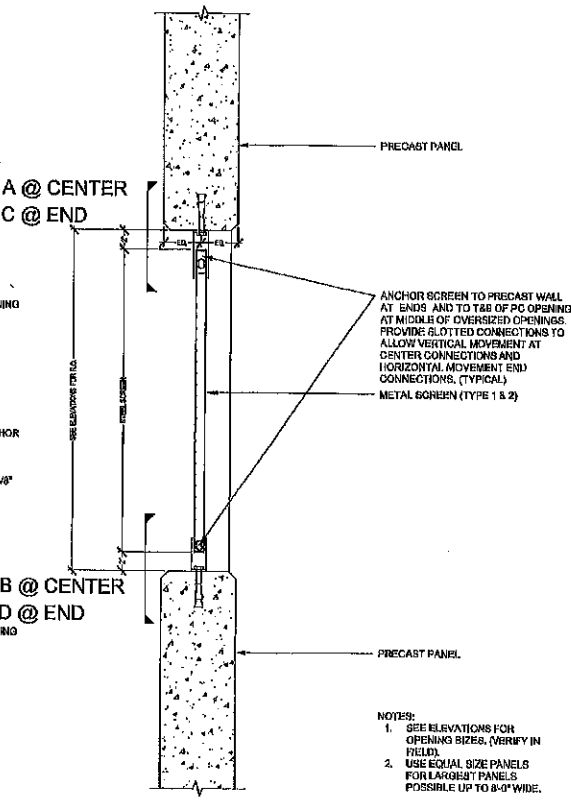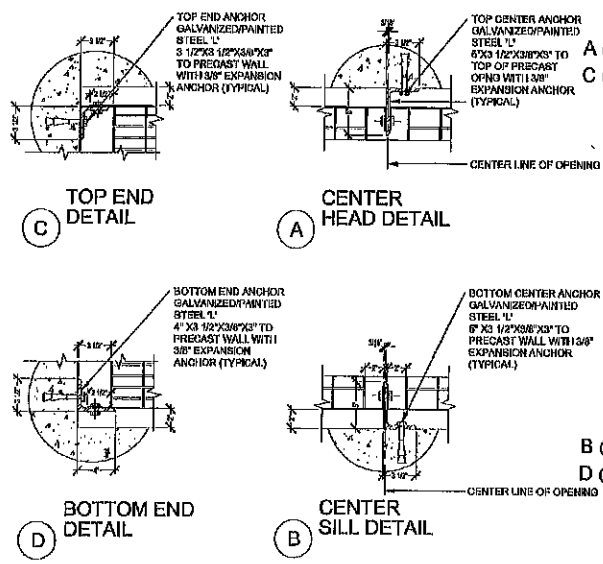

2 WALL SECTION AT SCREEN

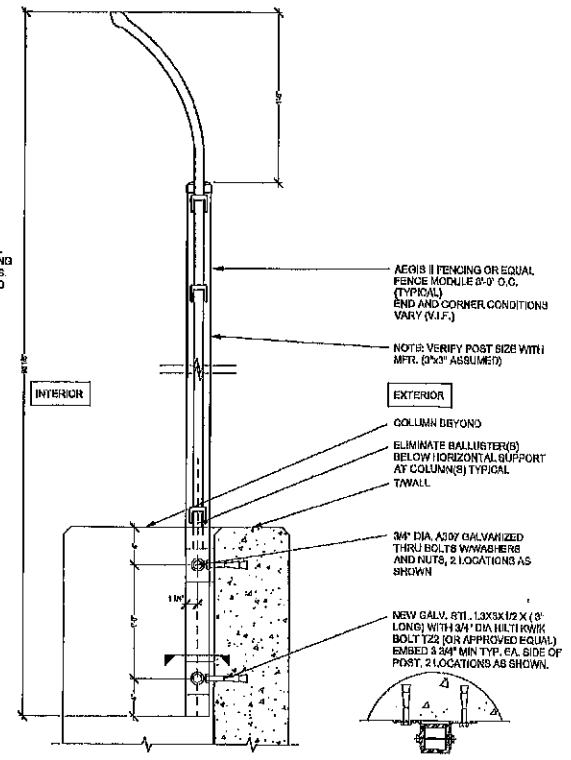

1 TYPE 1 FENCE DETAIL

- NOTES:**
- SEE ELEVATIONS FOR OPENING SIZES. (VERIFY IN FIELD).
 - USE EQUAL SIZE PANELS FOR LARGEST PANELS POSSIBLE UP TO 8'-0" WIDE.

MISSOURI
 5TH AND WALNUT
 PARKING STRUCTURE
 COLUMBIA

NO.	DATE	ISSUED FOR	BY

PROJECT NO: 31-004100
 DRAWN BY: DMW
 CHECKED BY: DMW
 SHEET TITLE: DETAILS

A502