




SHEET KEY NOTES:

-  TYPE 1 SCREEN
-  TYPE 2 SCREEN
-  TYPE 3 SCREEN



5TH AND WALNUT
PARKING STRUCTURE

MISSOURI

COLUMBIA

MARK	DATE	DESCRIPTION	ISSUE
	07/17/2020	PRESENTATION	
	04/29/2020	CONCEPT REVIEW	



 
PROJECT NO: 31-8641.00
DRAWN BY: CWM
CHECKED BY: DR
SHEET TITLE:


NORTH
ELEVATION

A201

A1 NORTH ELEVATION
SCALE: 1/8" = 1'-0"

SHEET KEY NOTES:

 -  TYPE 1 SCREEN
-  TYPE 2 SCREEN
-  TYPE 3 SCREEN

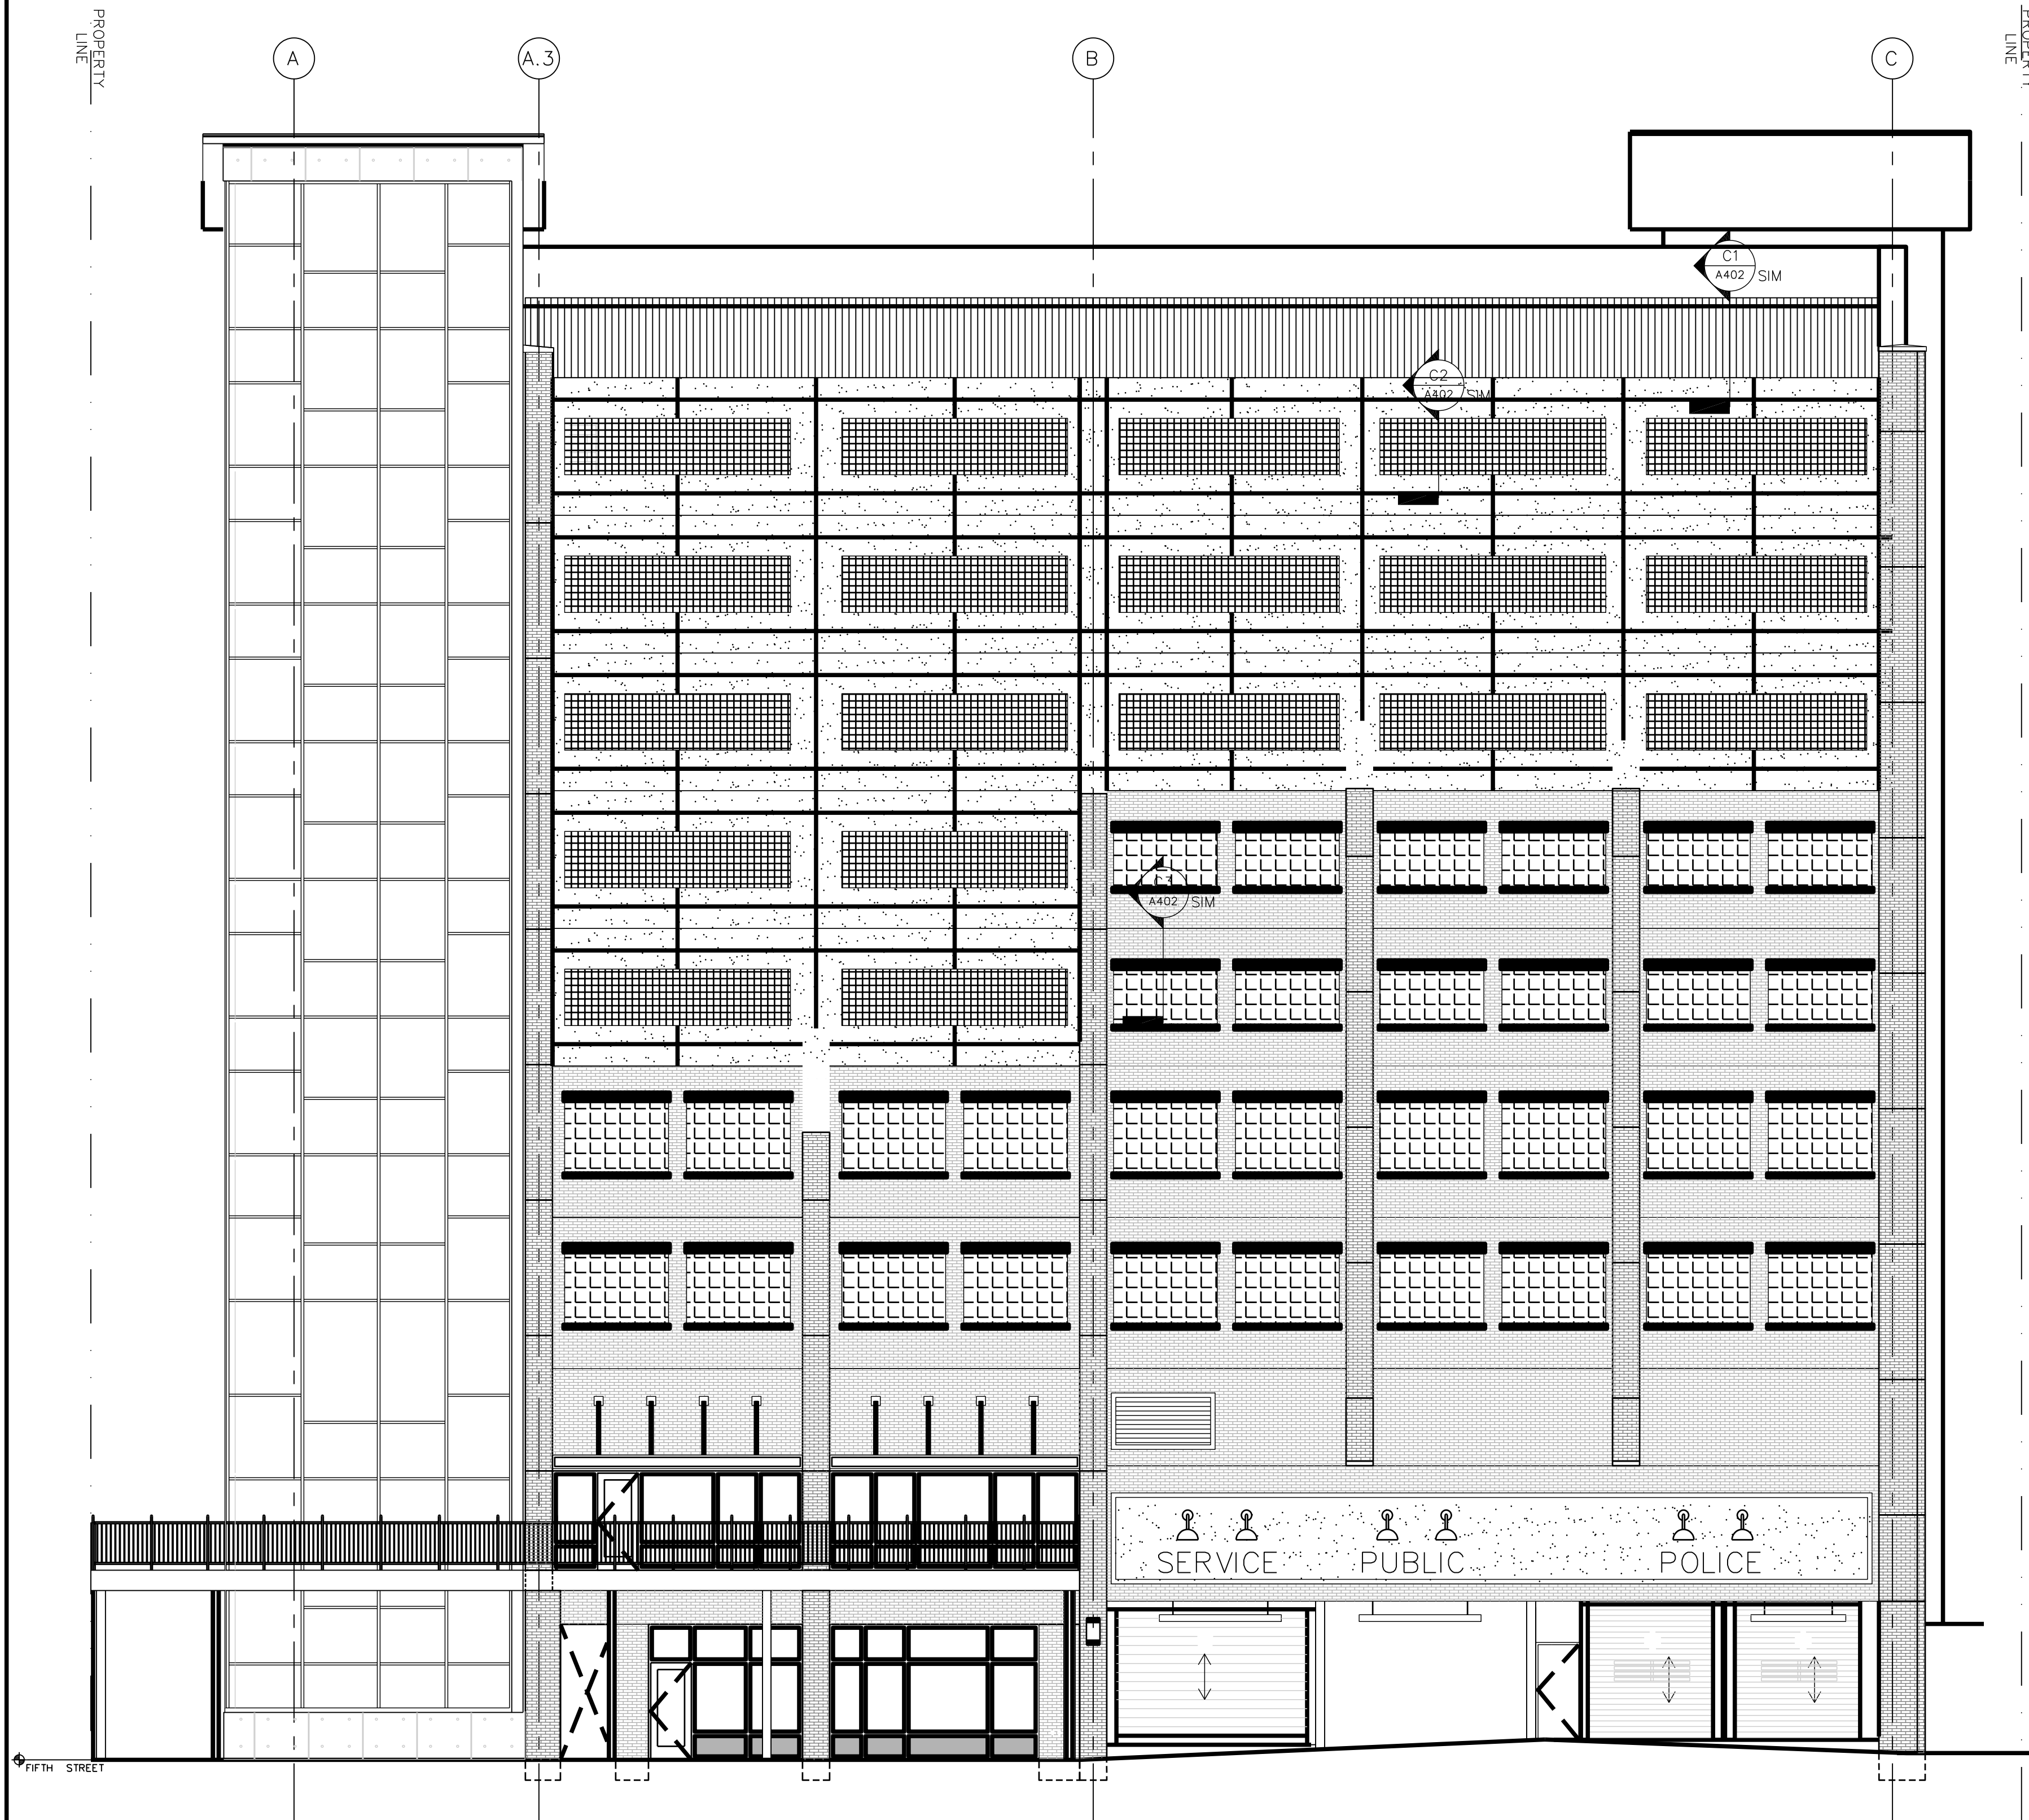

5TH AND WALNUT
PARKING STRUCTURE
COLUMBIA MISSOURI


MARK	DATE	DESCRIPTION	ISSUE
07/19/2020	04/29/2020	PROVISION INSTRUCTION	
		CONCEPT REVIEW	

PROJECT NO: 31-8641.00
DRAWN BY: CIM
CHECKED BY: DR

SHEET TITLE:
WEST ELEVATION




A202

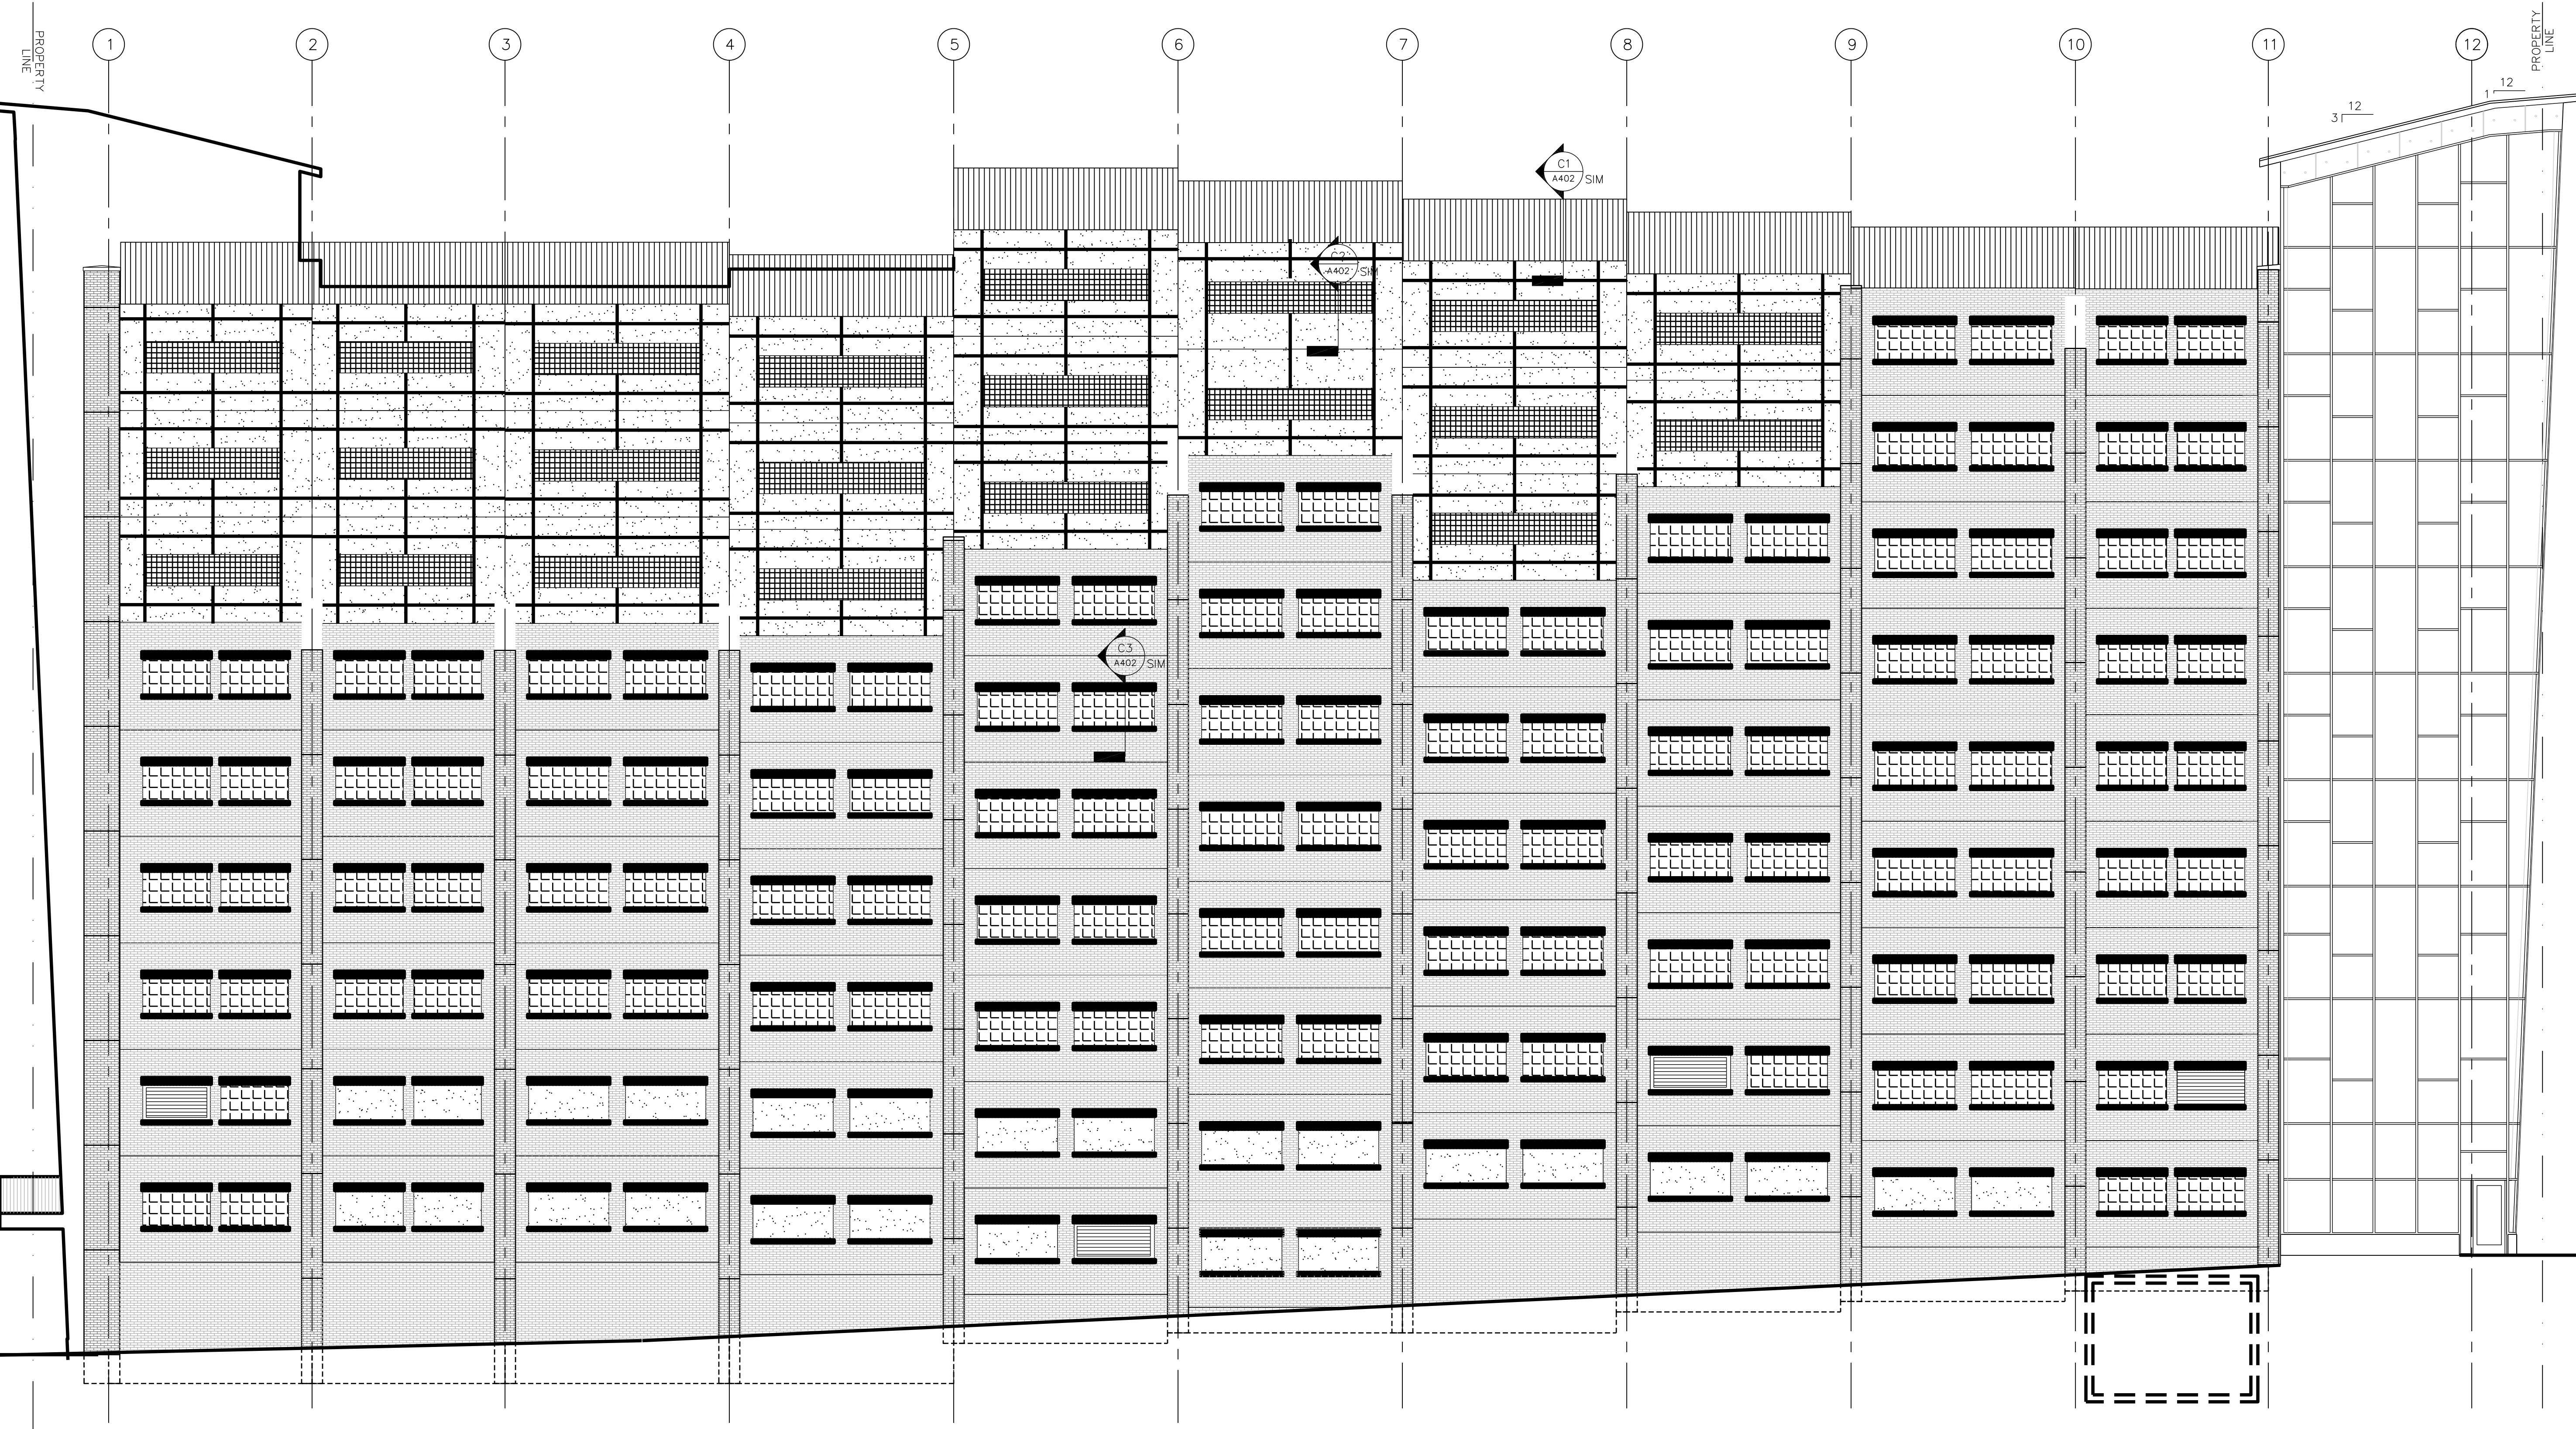J:\31-008641-00-5TH_AND_WALNUT_ST_PSIACAD05-ARCH\8641_A201-2-3-4.DWG 07/09/2020 8:30:19 AM MORECRAFT, CHRIS



A1 SOUTH ELEVATION
SCALE: 1/8" = 1'-0"

SHEET KEY NOTES:

-  TYPE 1 SCREEN
-  TYPE 2 SCREEN
-  TYPE 3 SCREEN

5TH AND WALNUT
PARKING STRUCTURE
 COLUMBIA MISSOURI



 
MARK	DATE	DESCRIPTION	ISSUE
01/17/2008		REPRESENTATION/CONSTRUCTION	
04/29/2020		CONCEPT REVIEW	



PROJECT NO: 31-8641.00
 DRAWN BY: CWM
 CHECKED BY: DR

SHEET TITLE:
SOUTH ELEVATION

A203

SHEET KEY NOTES:

 -  TYPE 1 SCREEN
-  TYPE 2 SCREEN
-  TYPE 3 SCREEN

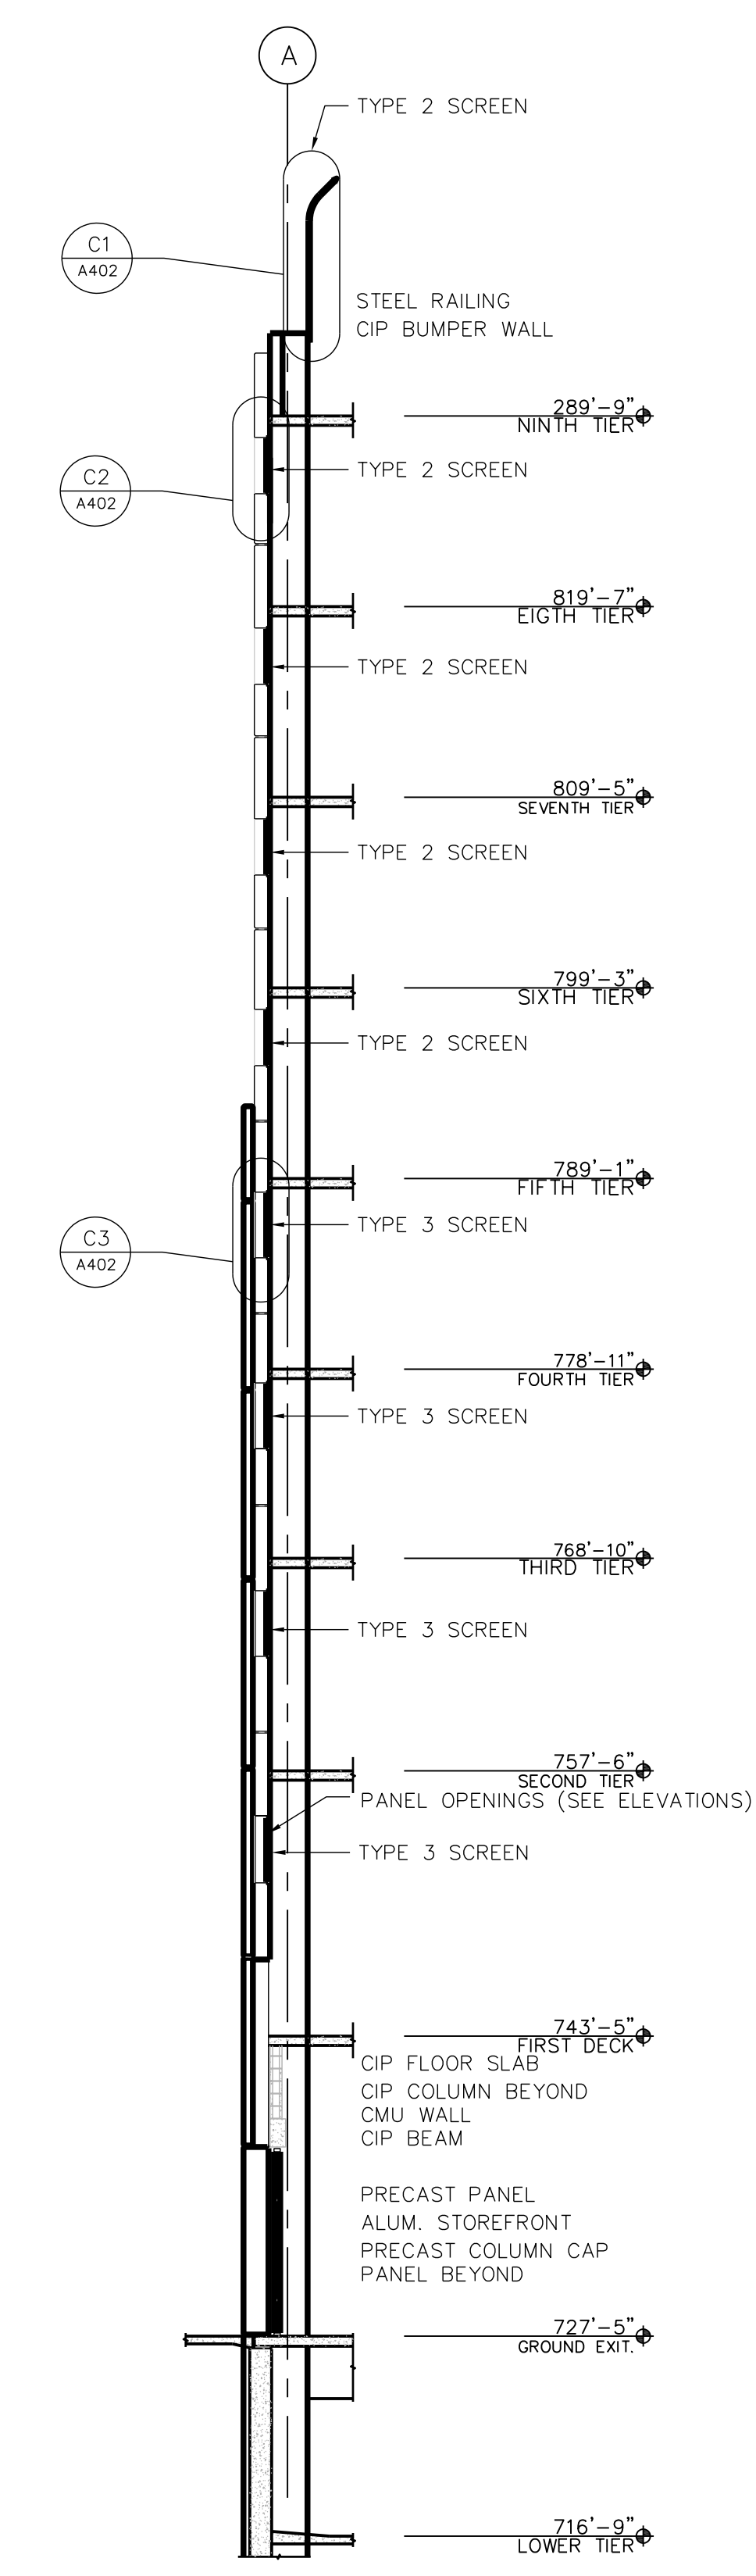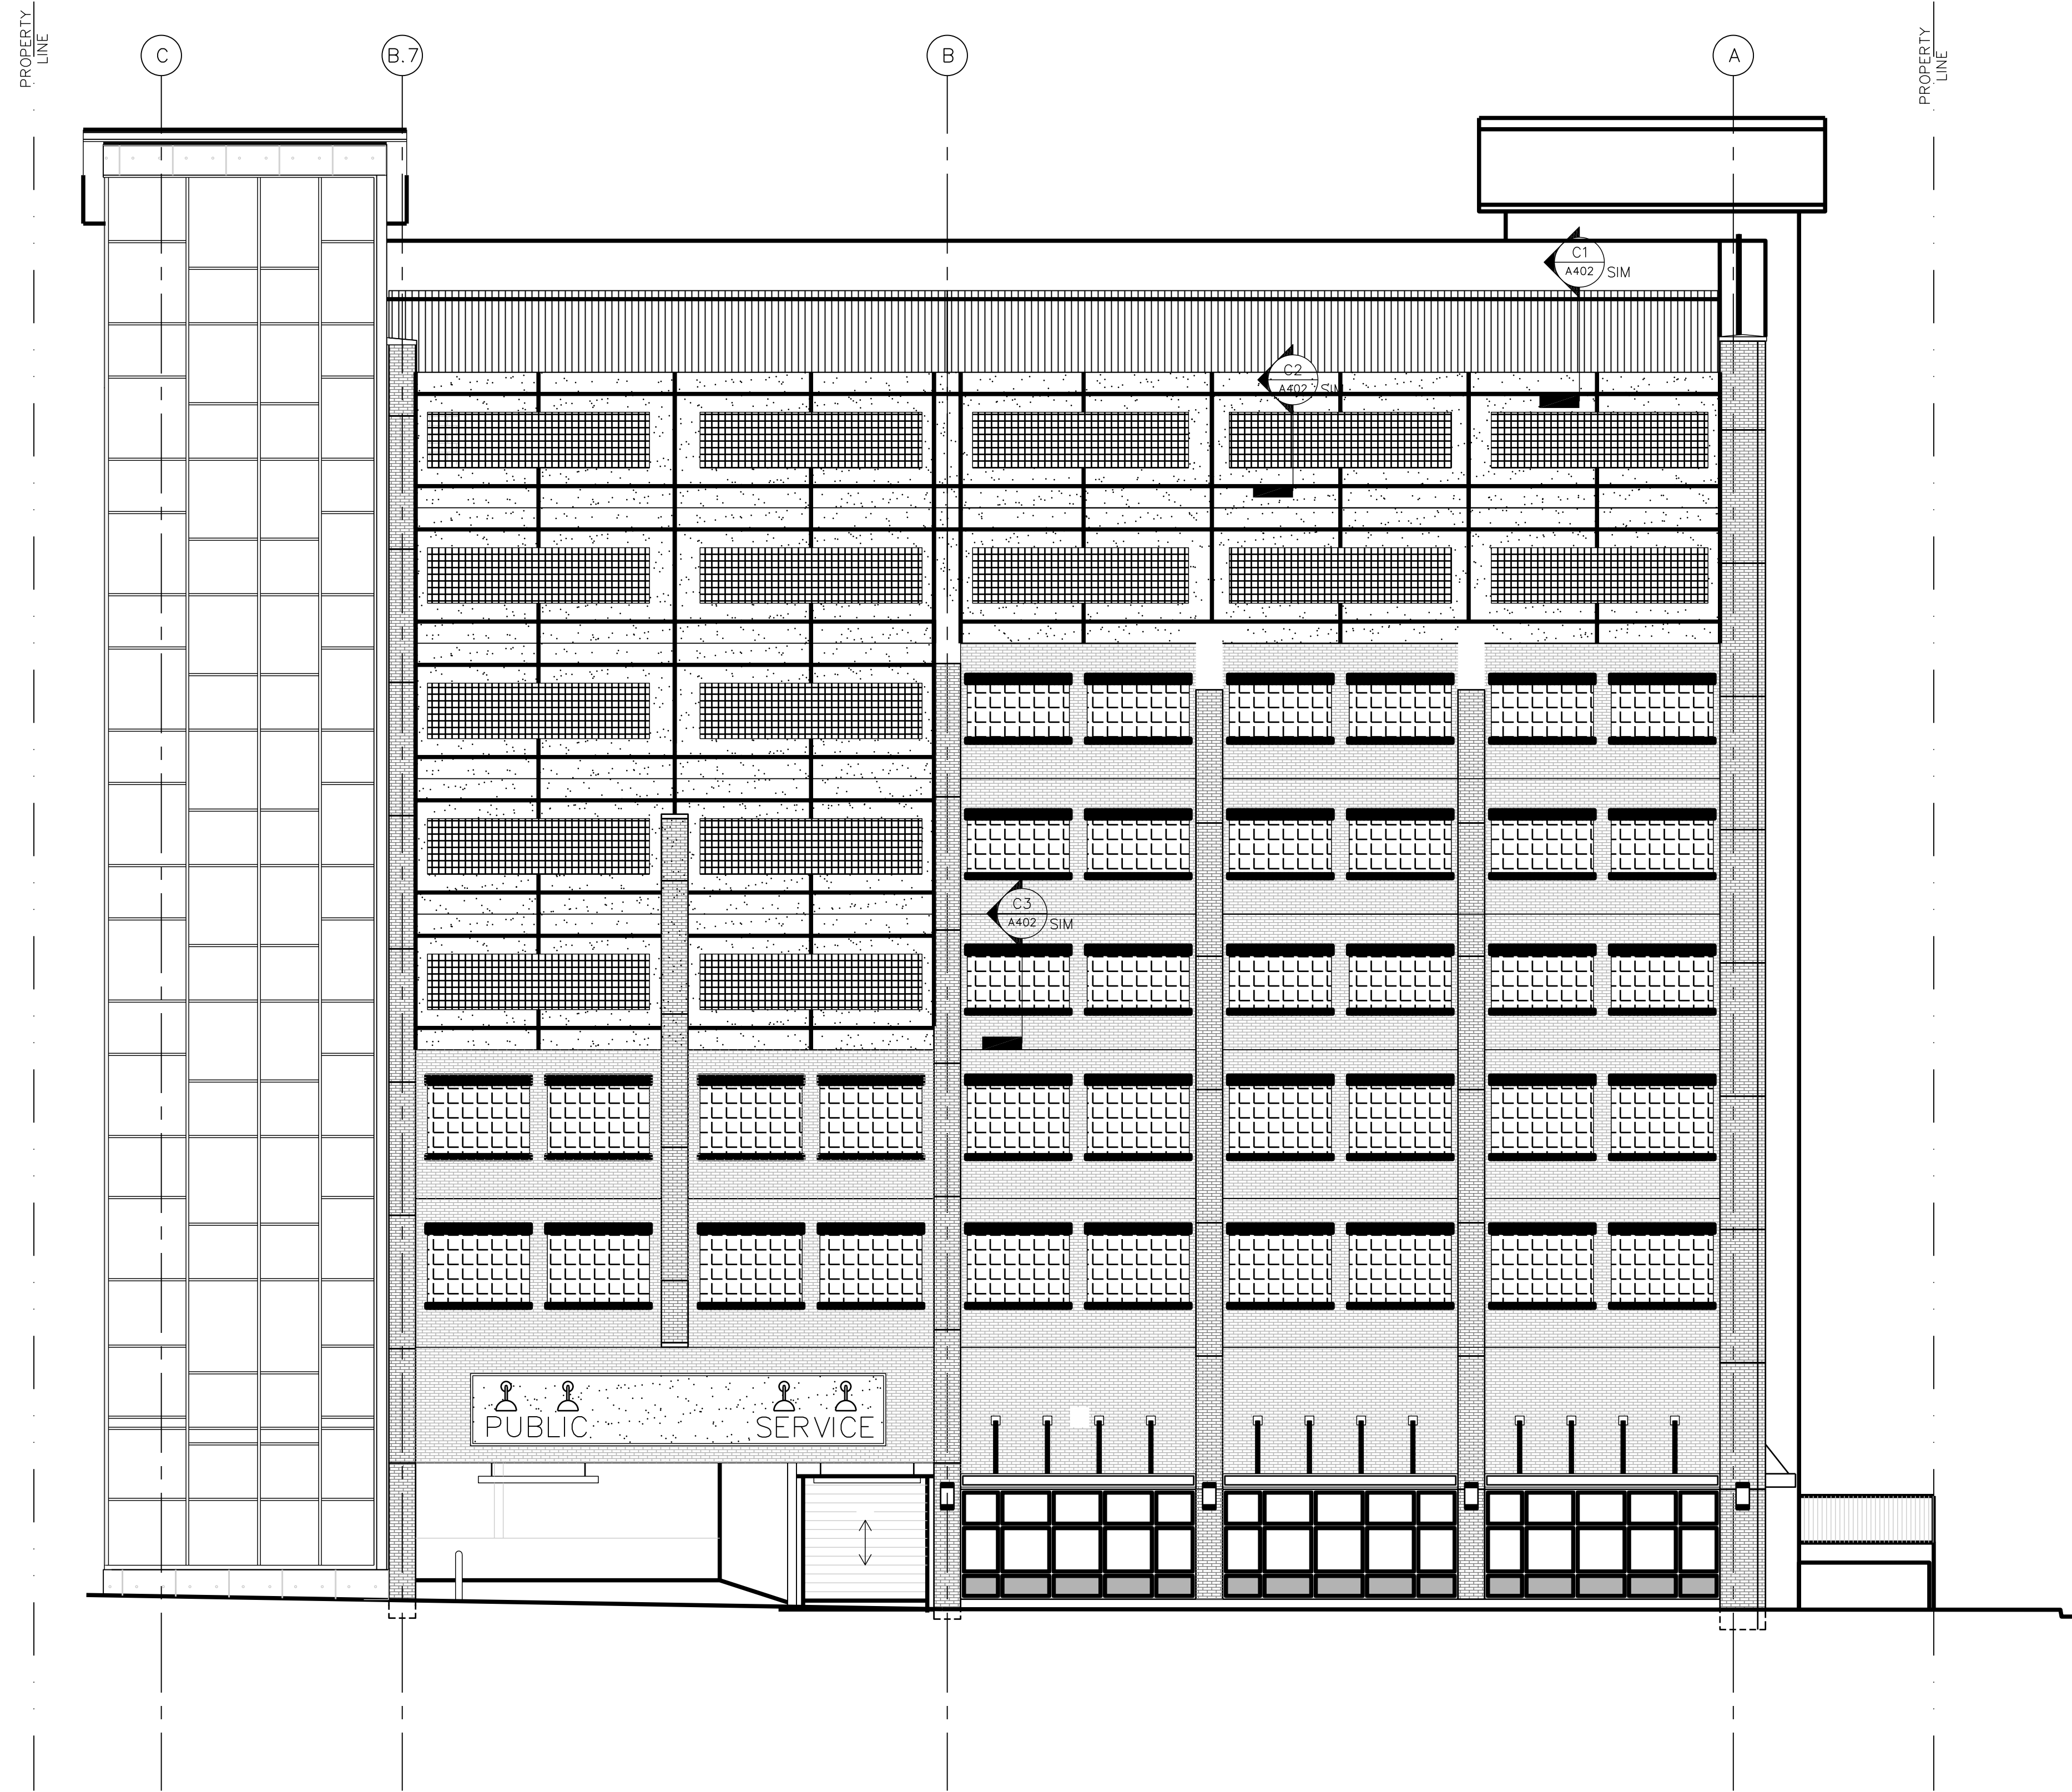

ELEVATIONS SHOWN AT CUT. ELEVATIONS VARY w/ SLOPE OF DECK.

A1 EAST ELEVATION
 SCALE: 1/8" = 1'-0"

A2 WALL SECTION
 SCALE: 1/8" = 1'-0"

5TH AND WALNUT
PARKING STRUCTURE
 MISSOURI
 COLUMBIA


MARK	DATE	DESCRIPTION	ISSUE
07/17/2020	PRESENTATION		
04/29/2020	CONCEPT REVIEW		

PROJECT NO: 31-8641.00
 DRAWN BY: CWM
 CHECKED BY: DR
 SHEET TITLE:

EAST ELEVATION AND WALL SECTION

A204

Top Level (Type 1 Screen)

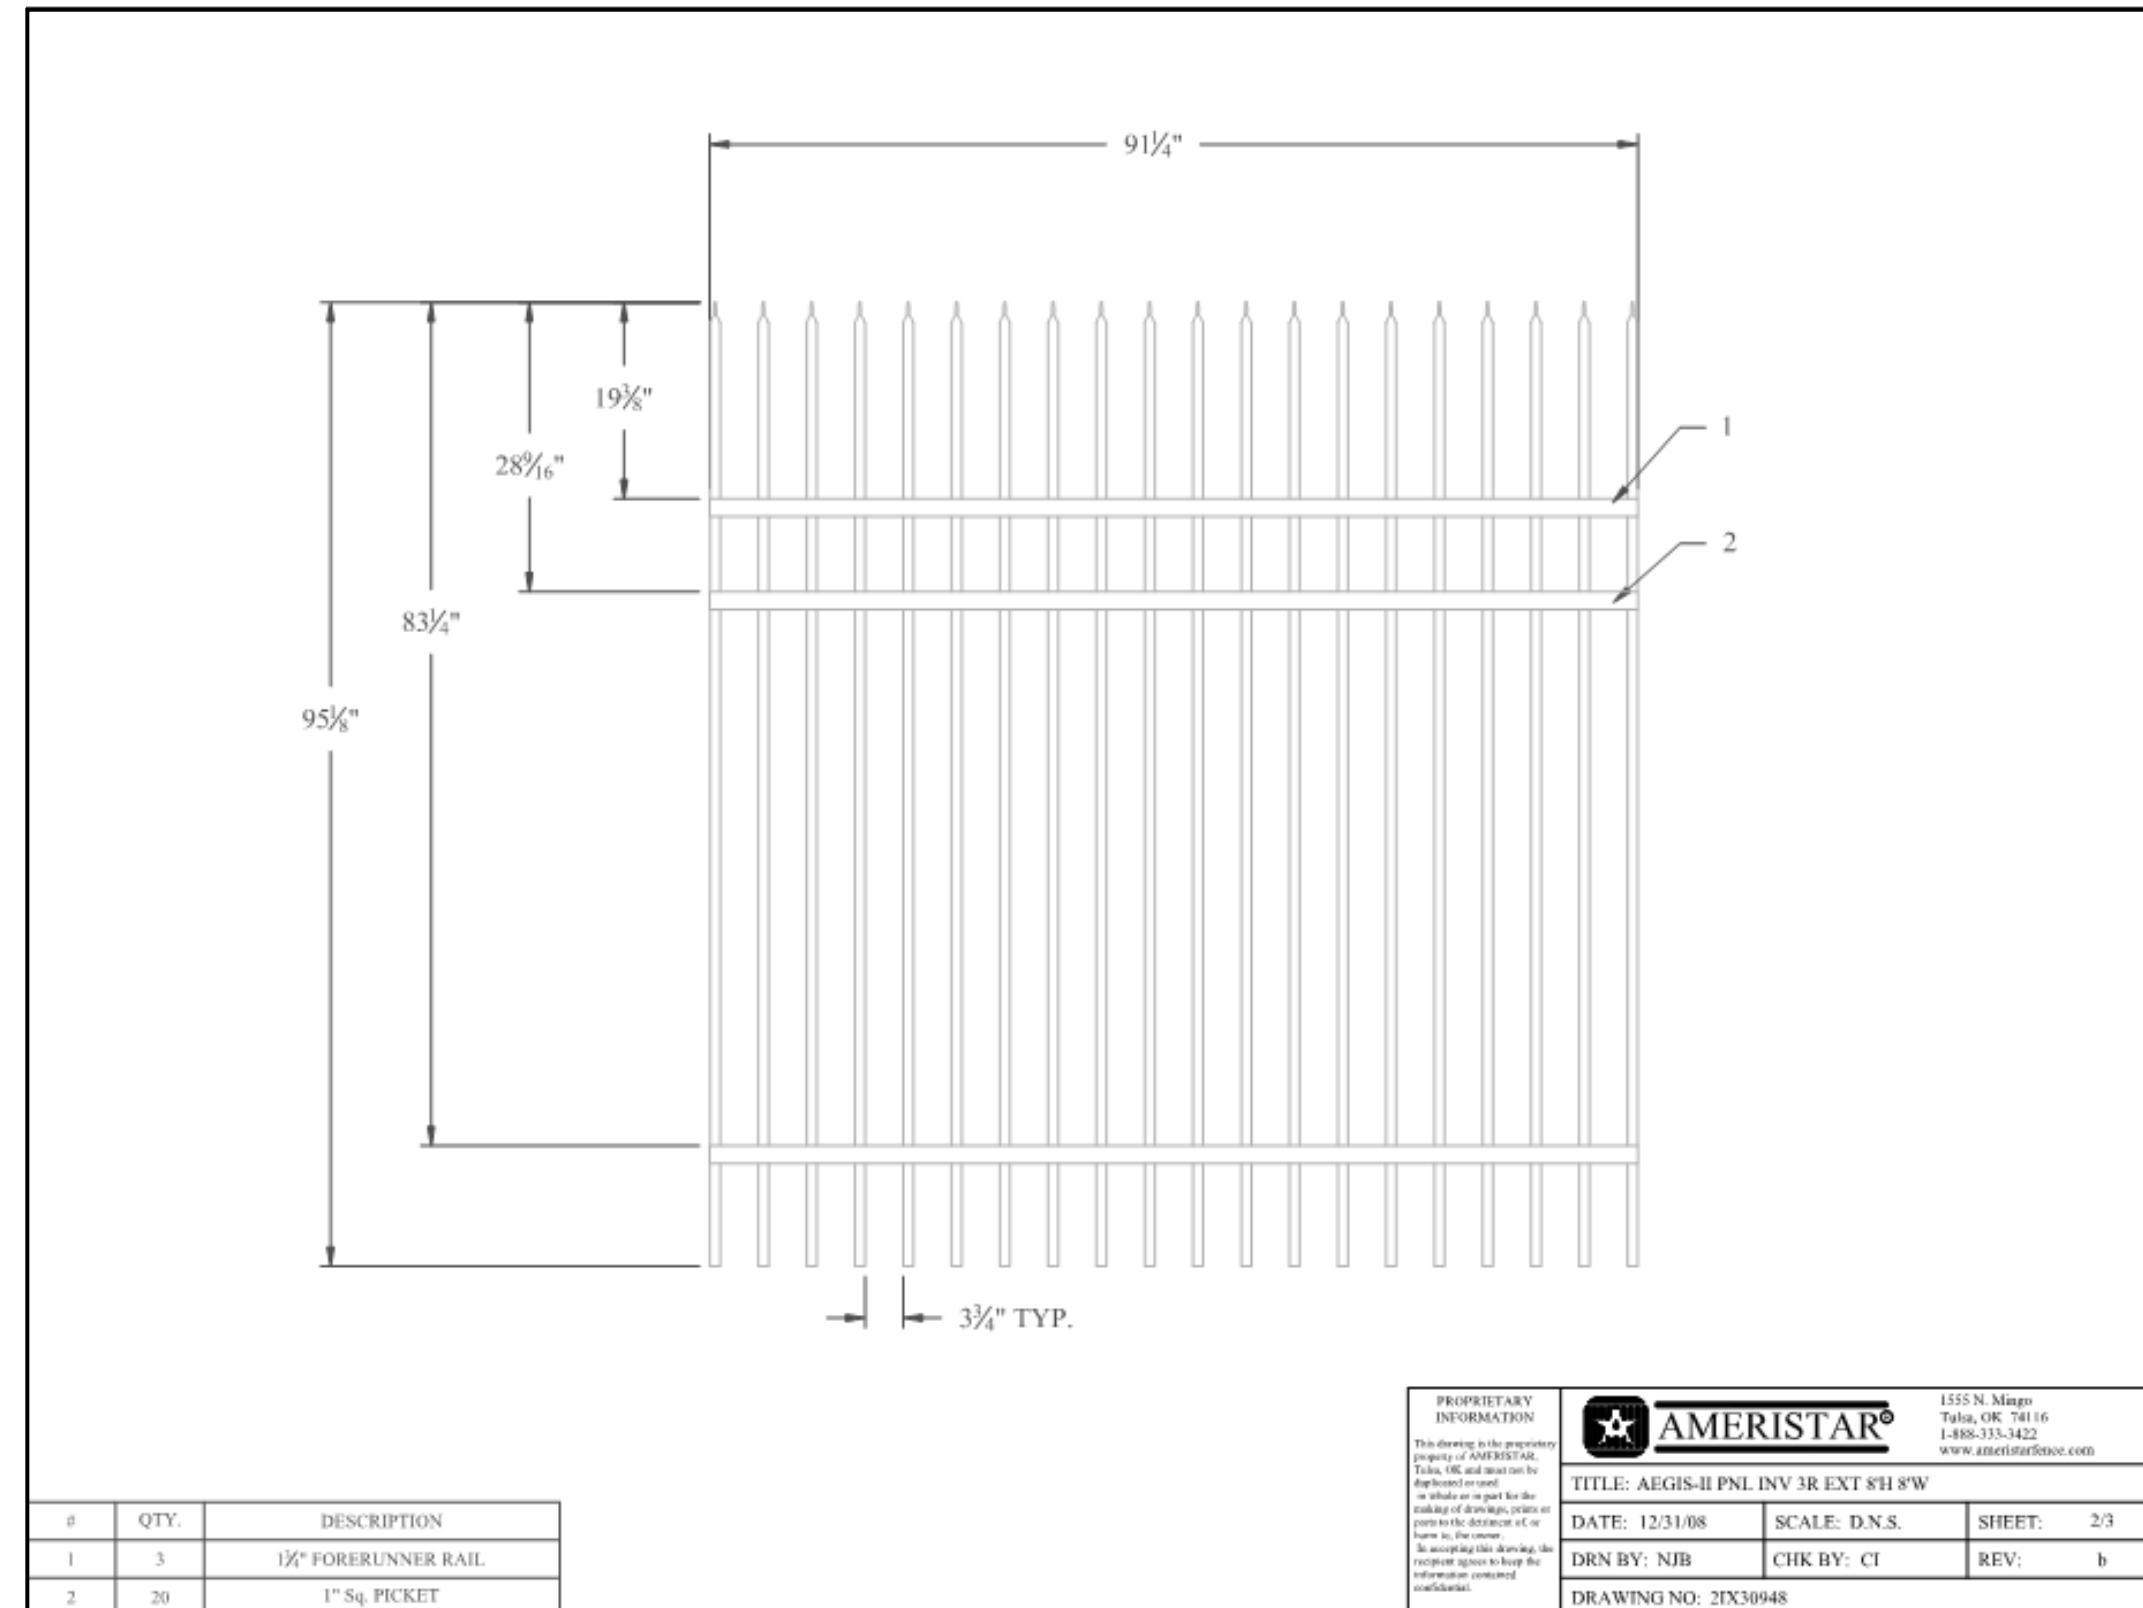

#	QTY.	DESCRIPTION
1	3	1/2" FORERUNNER RAIL
2	20	1" Sq. PICKET

AMERISTAR
 1111 S. Morgan
 Tulsa, OK 74116
 800-375-7422
 www.ameristar.com

PROPERTY INFORMATION
 This drawing and its contents are the property of AMERISTAR. It is to be used only for the project and location specified herein. It is not to be used for any other project or location without the written consent of AMERISTAR.

TITLE: AIGIS-II PNL INV 3R EXT W14'W
DATE: 12/31/08 **SCALE:** D.N.S. **SHEET:** 2/3
DRN BY: NIB **CHK BY:** CI **REV:** b
DRAWING NO.: 21X3048




5TH AND WALNUT
 PARKING STRUCTURE
 MISSOURI
 COLUMBIA

MARK	DATE	DESCRIPTION	ISSUE
	07/17/2020	PRESENTATION	
	04/29/2020	CONCEPT REVIEW	

PROJECT NO: 31-8641.00
 DRAWN BY: CWM
 CHECKED BY: DR

SHEET TITLE:
SCREENING TYPES

Upper Level (Type 2 Screen)

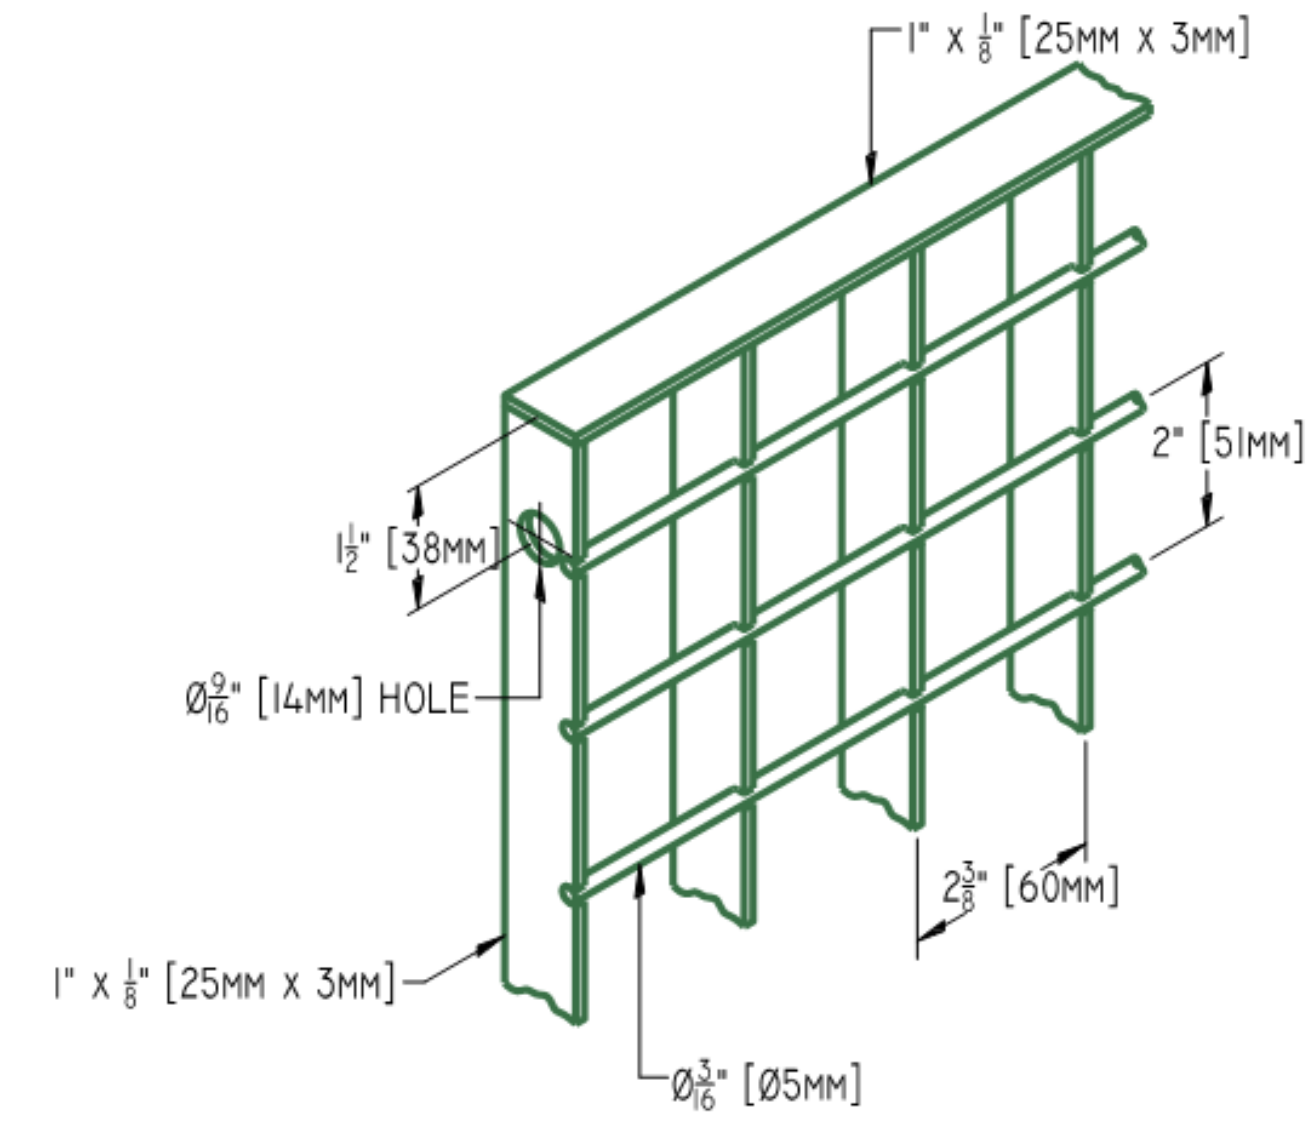

PANEL DETAIL GRIGLIATO "B"




MARK	DATE	DESCRIPTION	ISSUE
	07/17/2020	PRESENTATION	
	04/29/2020	CONCEPT REVIEW	


PROJECT NO: 31-8641.00
 DRAWN BY: CWM
 CHECKED BY: DR

SHEET TITLE:
SCREENING TYPES

Lower Level (Type 3 Screen)

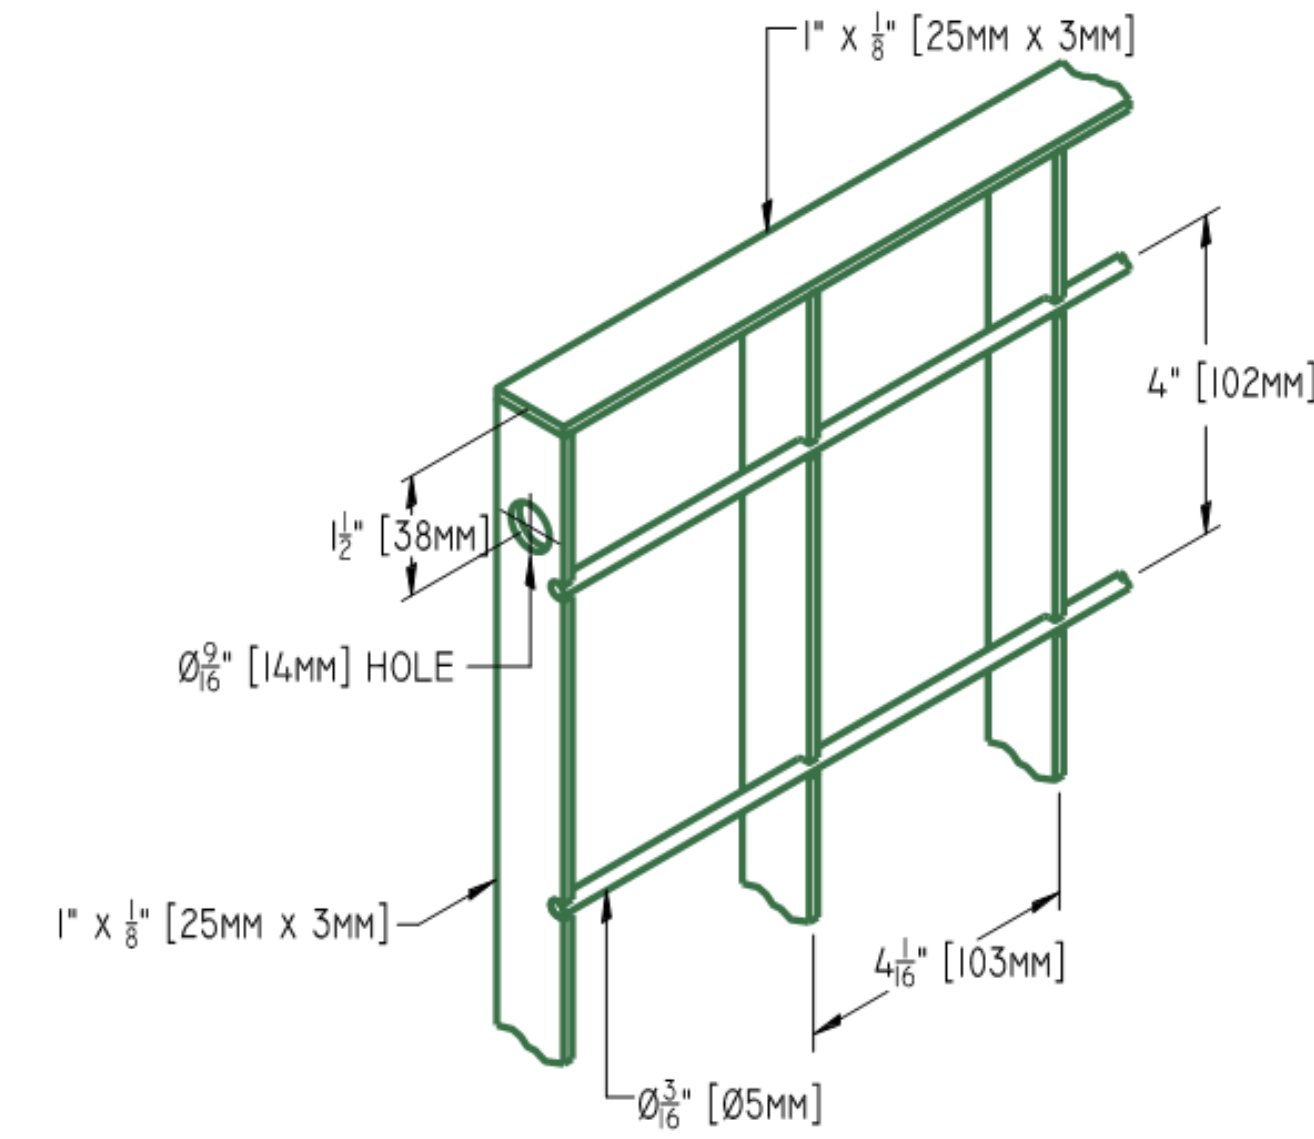

PANEL DETAIL GRIGLIATO "C"

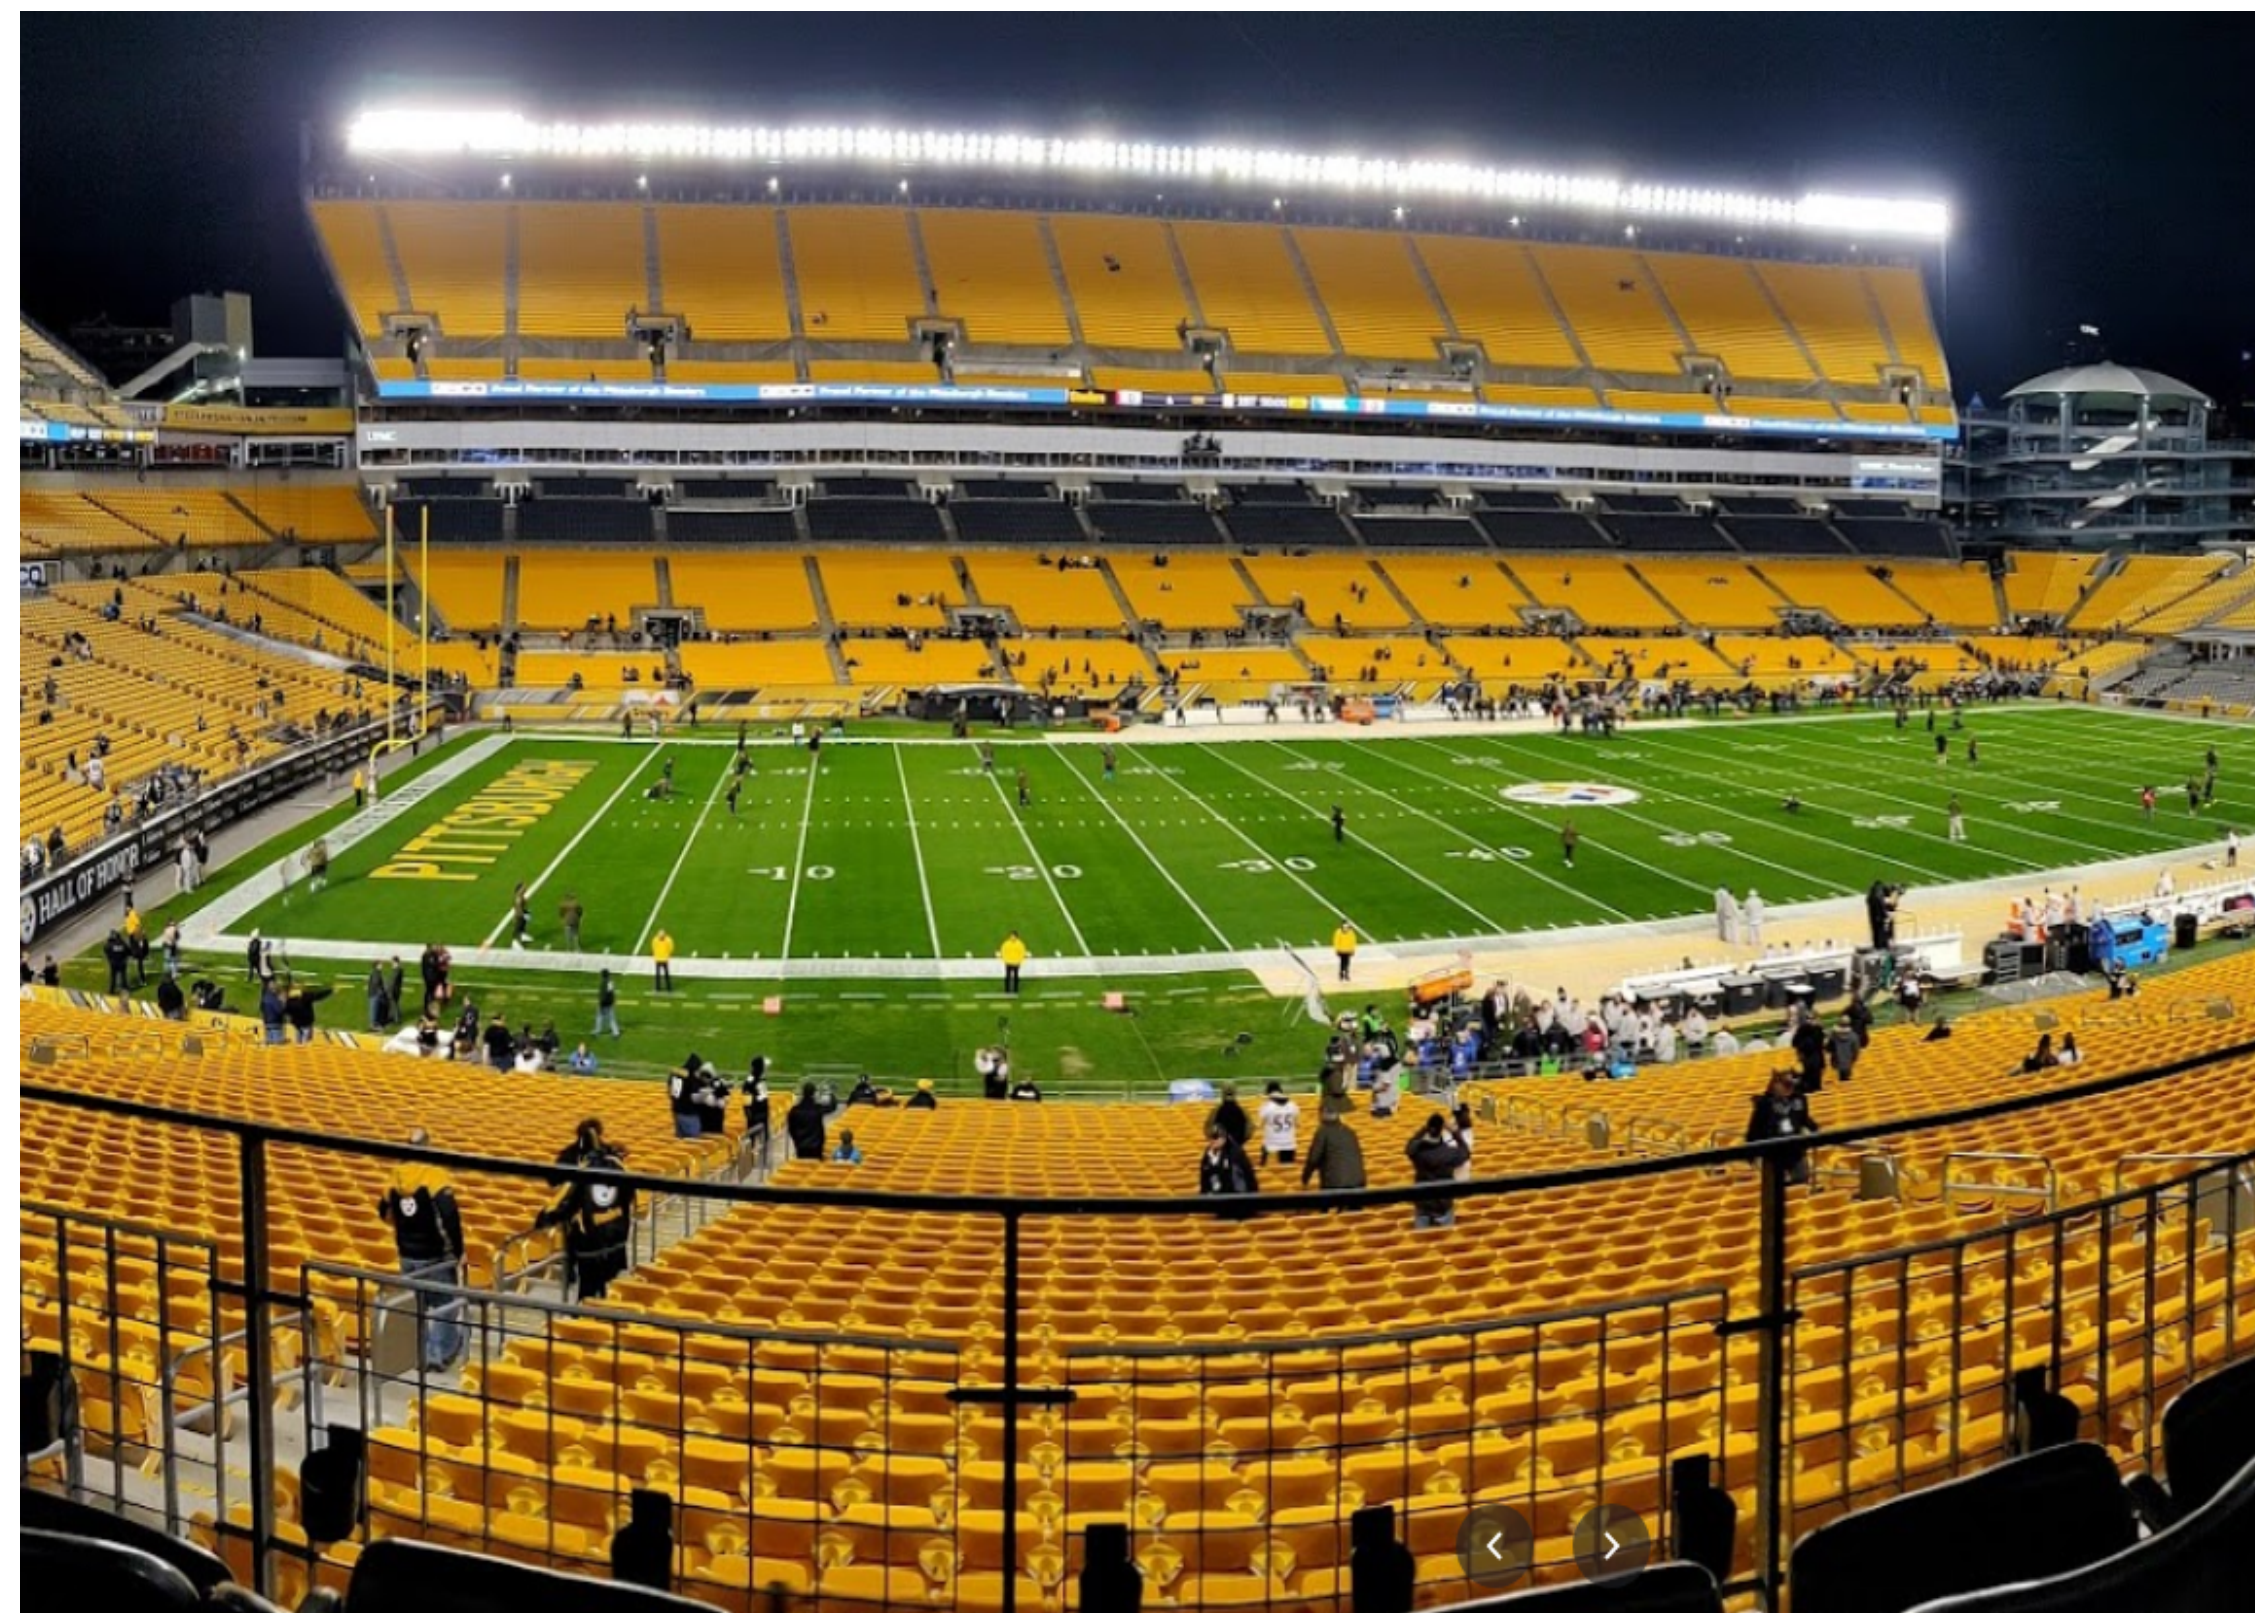

MARK	DATE	DESCRIPTION	ISSUE
	07/17/2020	PRESENTATION	
	04/29/2020	CONCEPT REVIEW	

PROJECT NO: 31-8641.00
DRAWN BY: CWM
CHECKED BY: DR

SHEET TITLE:
**SCREENING
TYPES**