


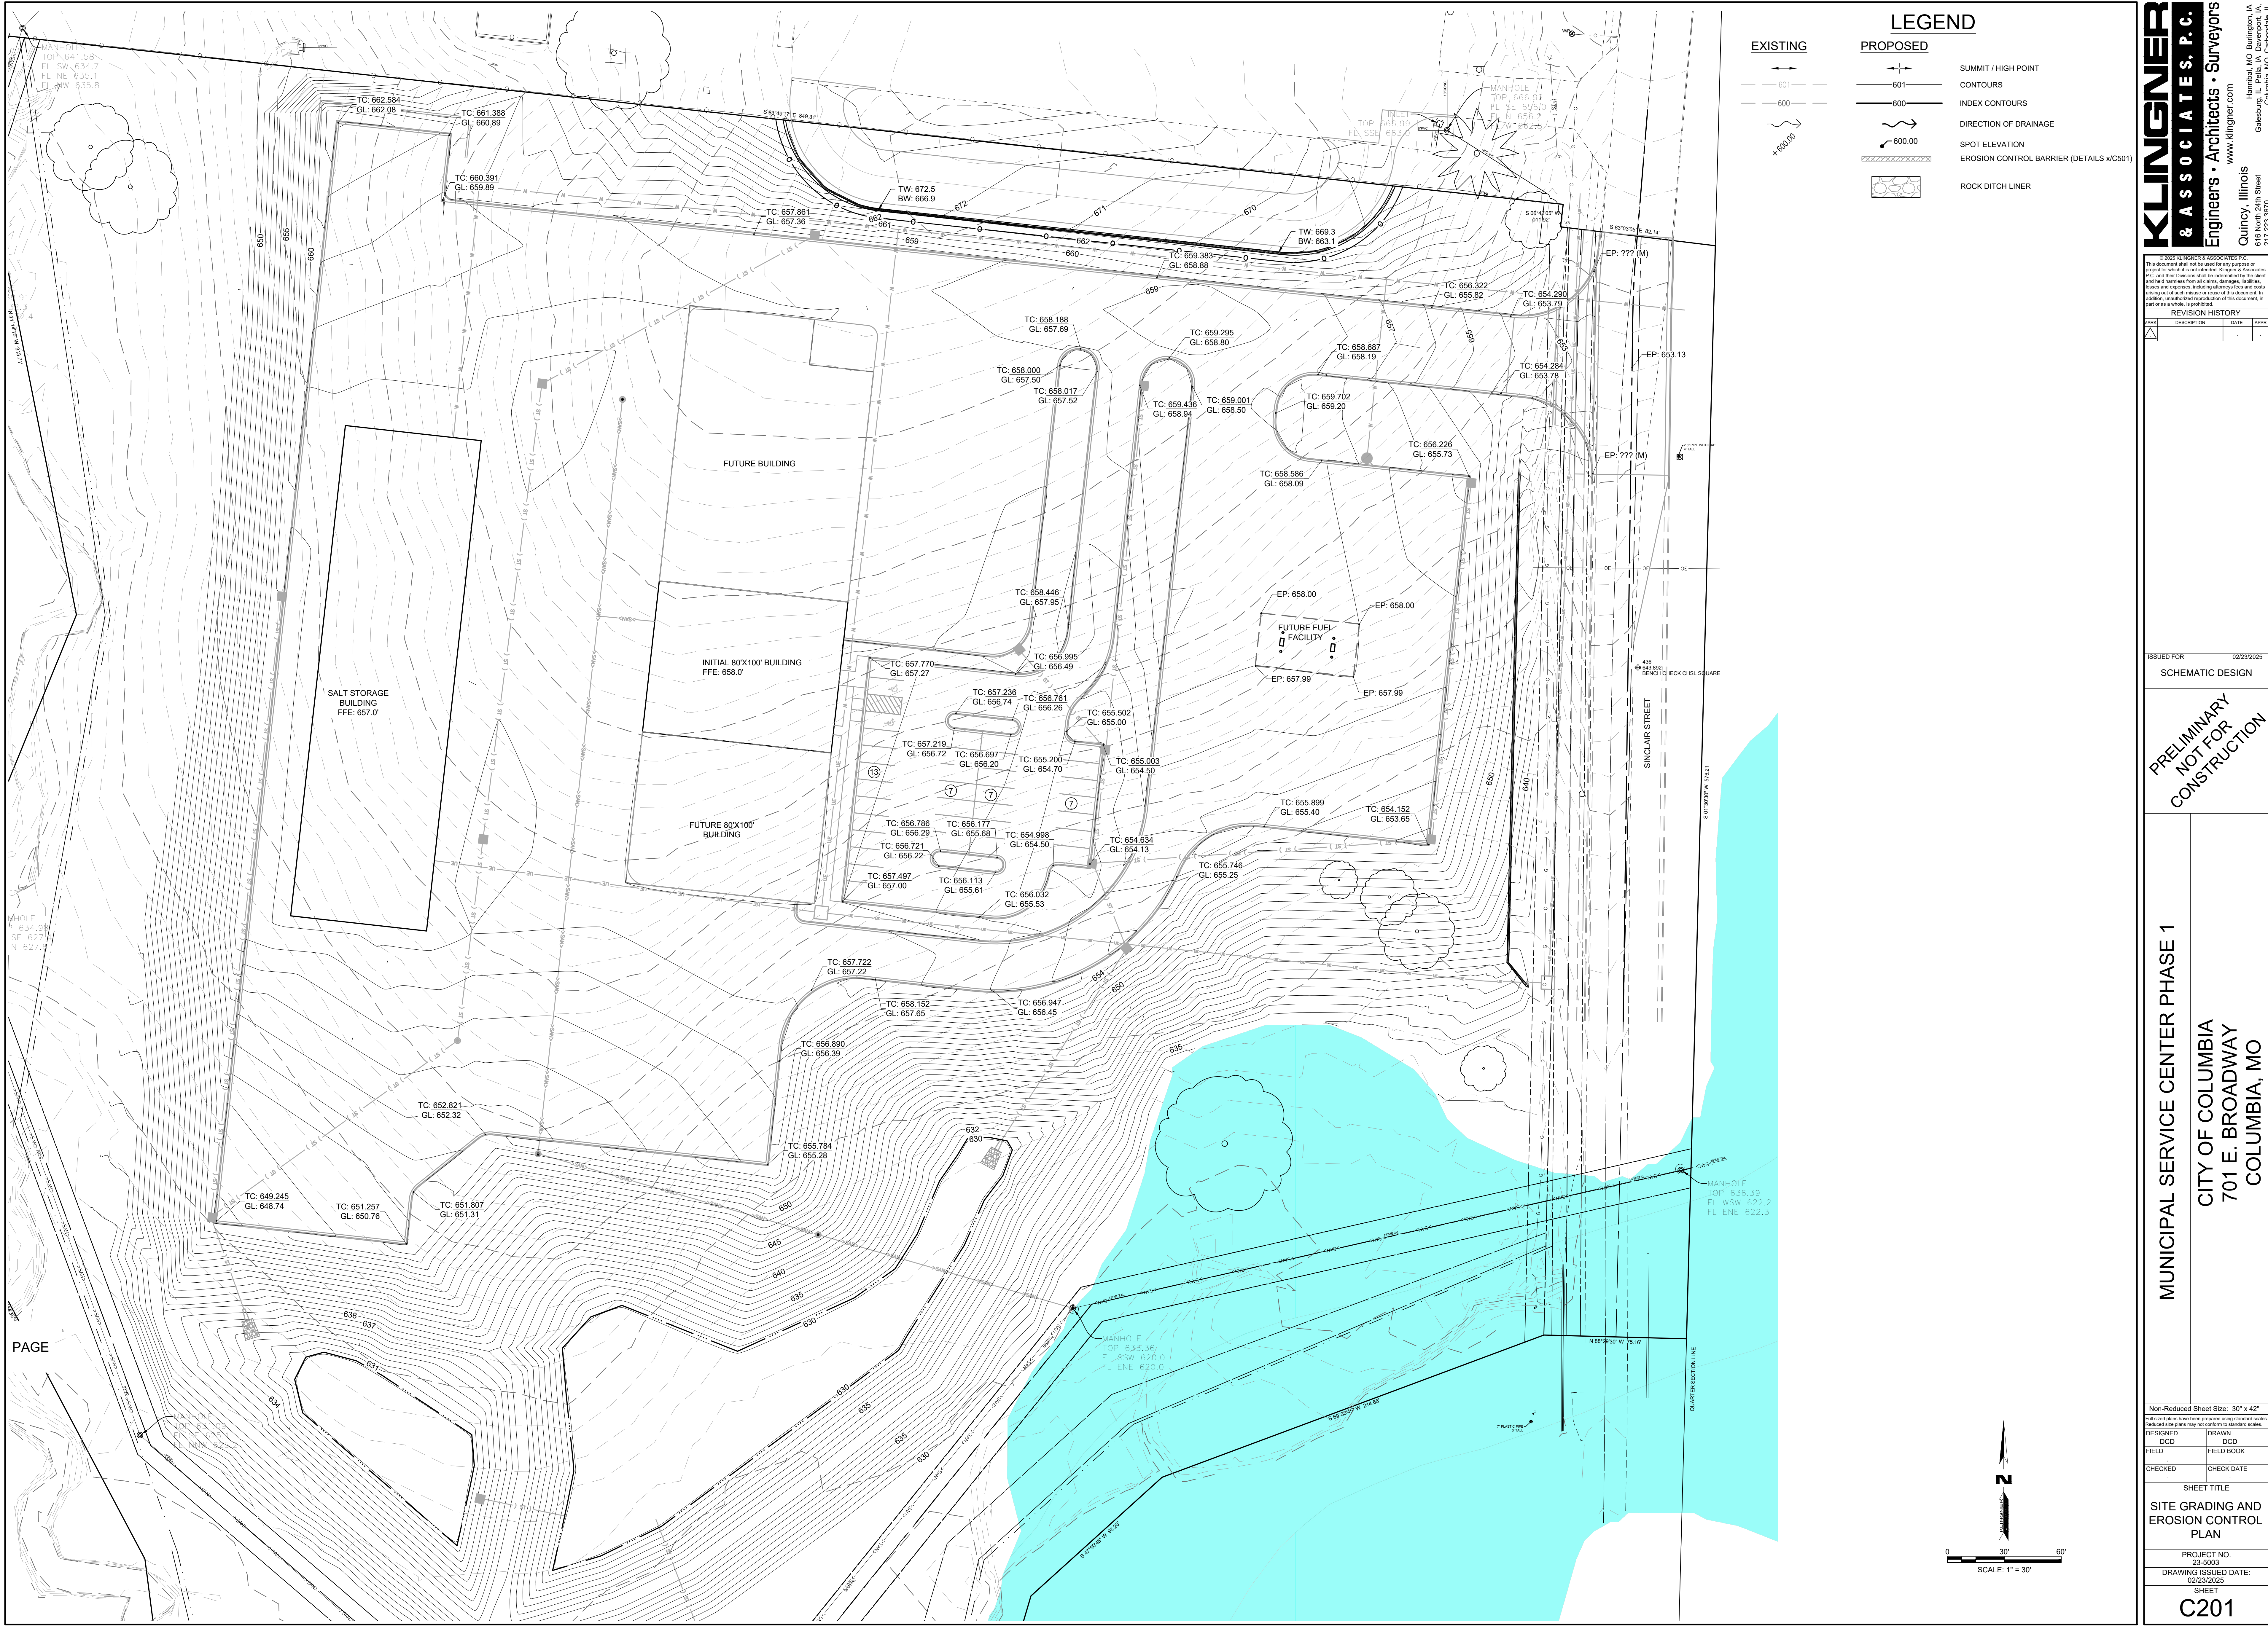

EXISTING

601

600

600.00

PROPOSED

601

600

600.00

ROCK DITCH LINER

SUMMIT / HIGH POINT

CONTOURS

INDEX CONTOURS

DIRECTION OF DRAINAGE

SPOT ELEVATION

EROSION CONTROL BARRIER (DETAILS x/C501)

KLINGNER

& ASSOCIATES, P.C.

Engineers • Architects • Surveyors

www.klingner.com

Quincy, Illinois

616 North 24th Street

617.223.3670

Quincy, MO

Burlington, IA

Harmon, IA

Galesburg, MO

Columbia, MO

© 2023 KLINGNER & ASSOCIATES, P.C.

This document shall not be used for any purpose or project for which it is not intended. Klanger & Associates, P.C. and their Associates shall be indemnified by the client and held harmless from all claims, damages, liabilities, losses and expenses, including attorneys fees and costs arising out of such misuse or reuse of this document. In addition, unauthorized reproduction of this document, in part or in whole, is prohibited.

REVISION HISTORY

NO.	DESCRIPTION	DATE	APP.
1			

ISSUED FOR

02/23/2025

SCHEMATIC DESIGN

PRELIMINARY

NOT FOR

CONSTRUCTION

MUNICIPAL SERVICE CENTER PHASE 1

CITY OF COLUMBIA

701 E. BROADWAY

COLUMBIA, MO

Non-Reduced Sheet Size: 30" x 42"

All noted plans have been prepared using standard scales. Reduced size plans may not conform to standard scales.

DESIGNED	DRAWN
DCD	DCD
FIELD	FIELD BOOK
CHECKED	CHECK DATE

SHEET TITLE

SITE GRADING AND EROSION CONTROL PLAN

PROJECT NO.

23-5003

DRAWING ISSUED DATE:

02/23/2025

SHEET

C201