


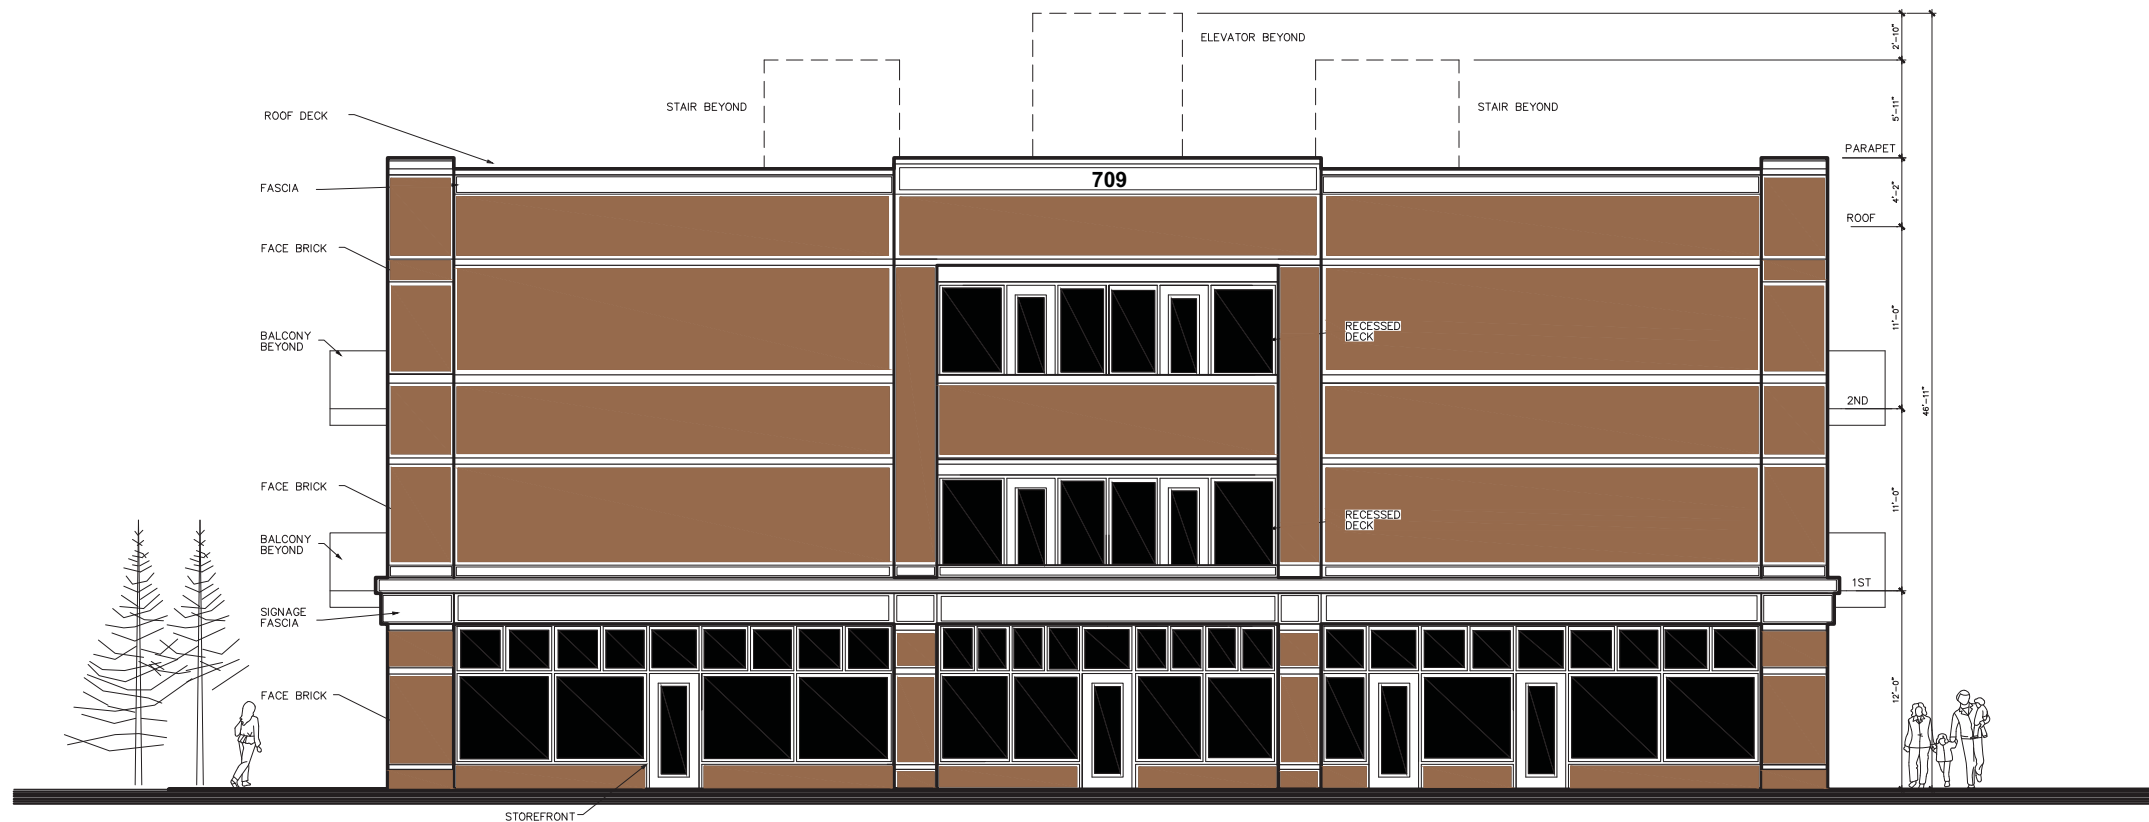

OTA PROPERTIES, LLC
709 FAY STREET EAST ELEVATION

SCALE 3/16" = 1'-0"

709 FAY STREET
OTA PROPERTIES, LLC
COLUMBIA, MISSOURI

REVISED:



mac
S. MCILLIN
ARCHITECTS, INC.

EAST
ELEVATION

DATE
JUNE 6, 2018

JOB NUMBER
709 FAY

SCALE
3/16" = 1'-0"

SHEET

A1