




PRINTED: 9/25/2018 9:00:05 AM

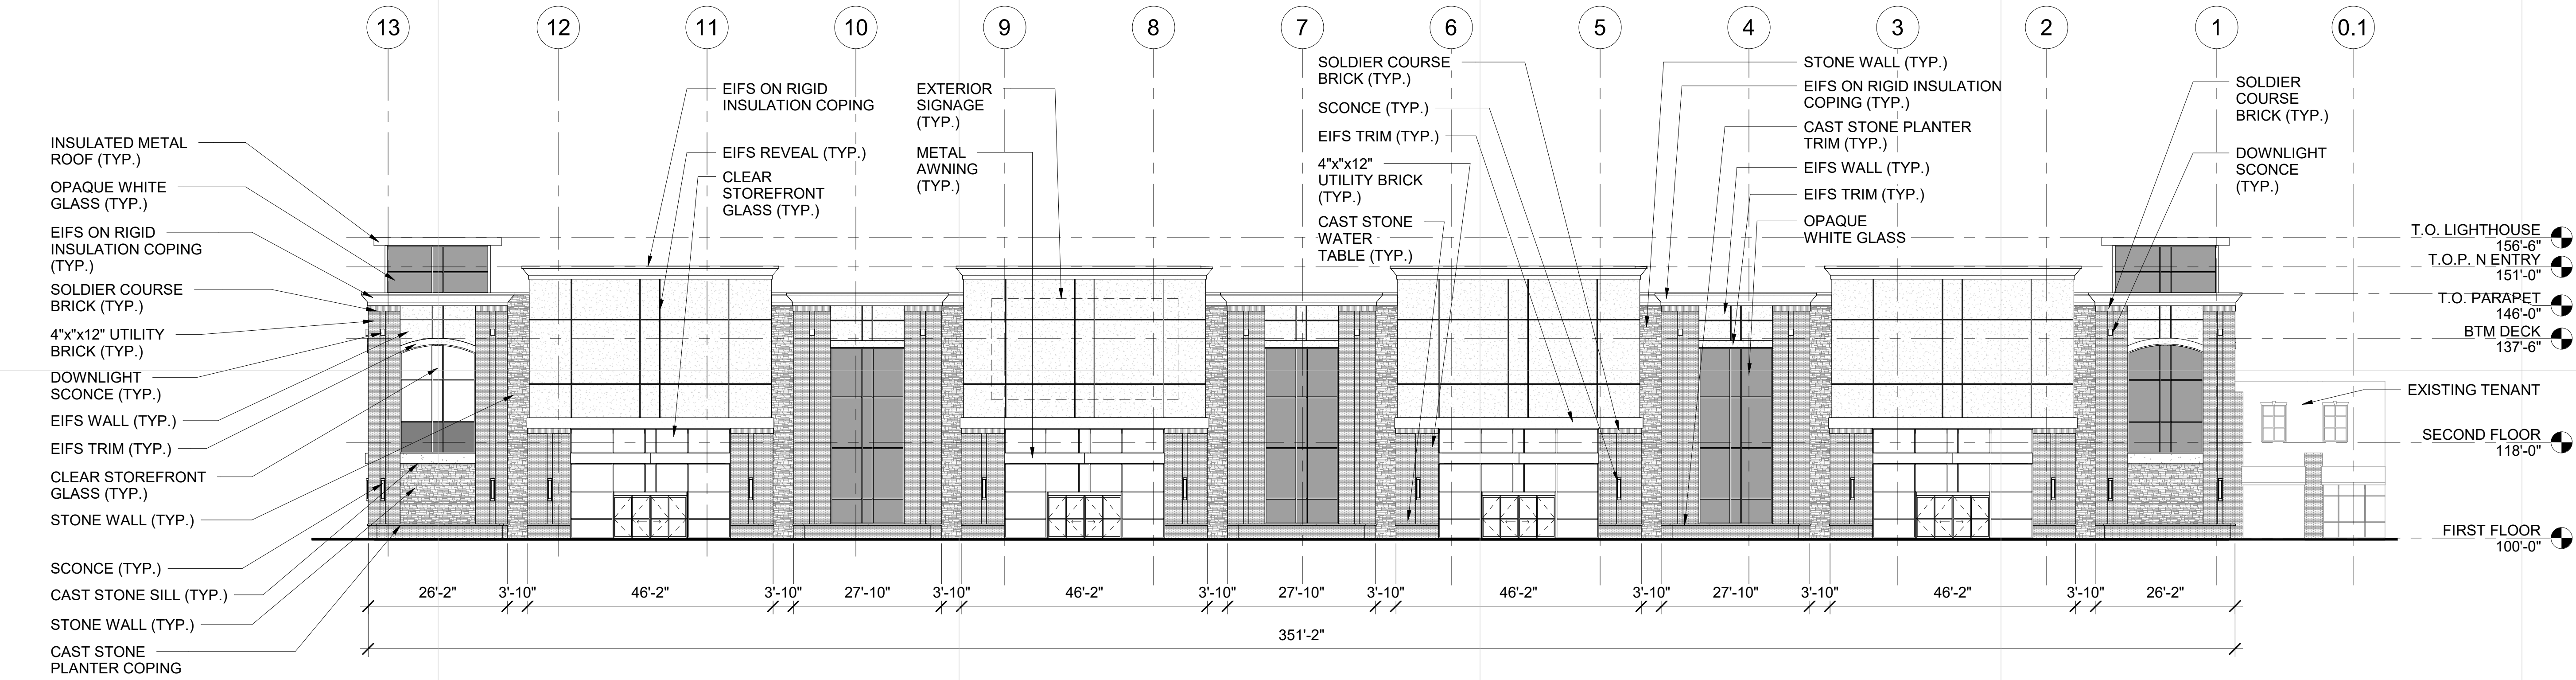

1 ROSS - EXTERIOR NORTH ELEVATION
1/16" = 1'-0"

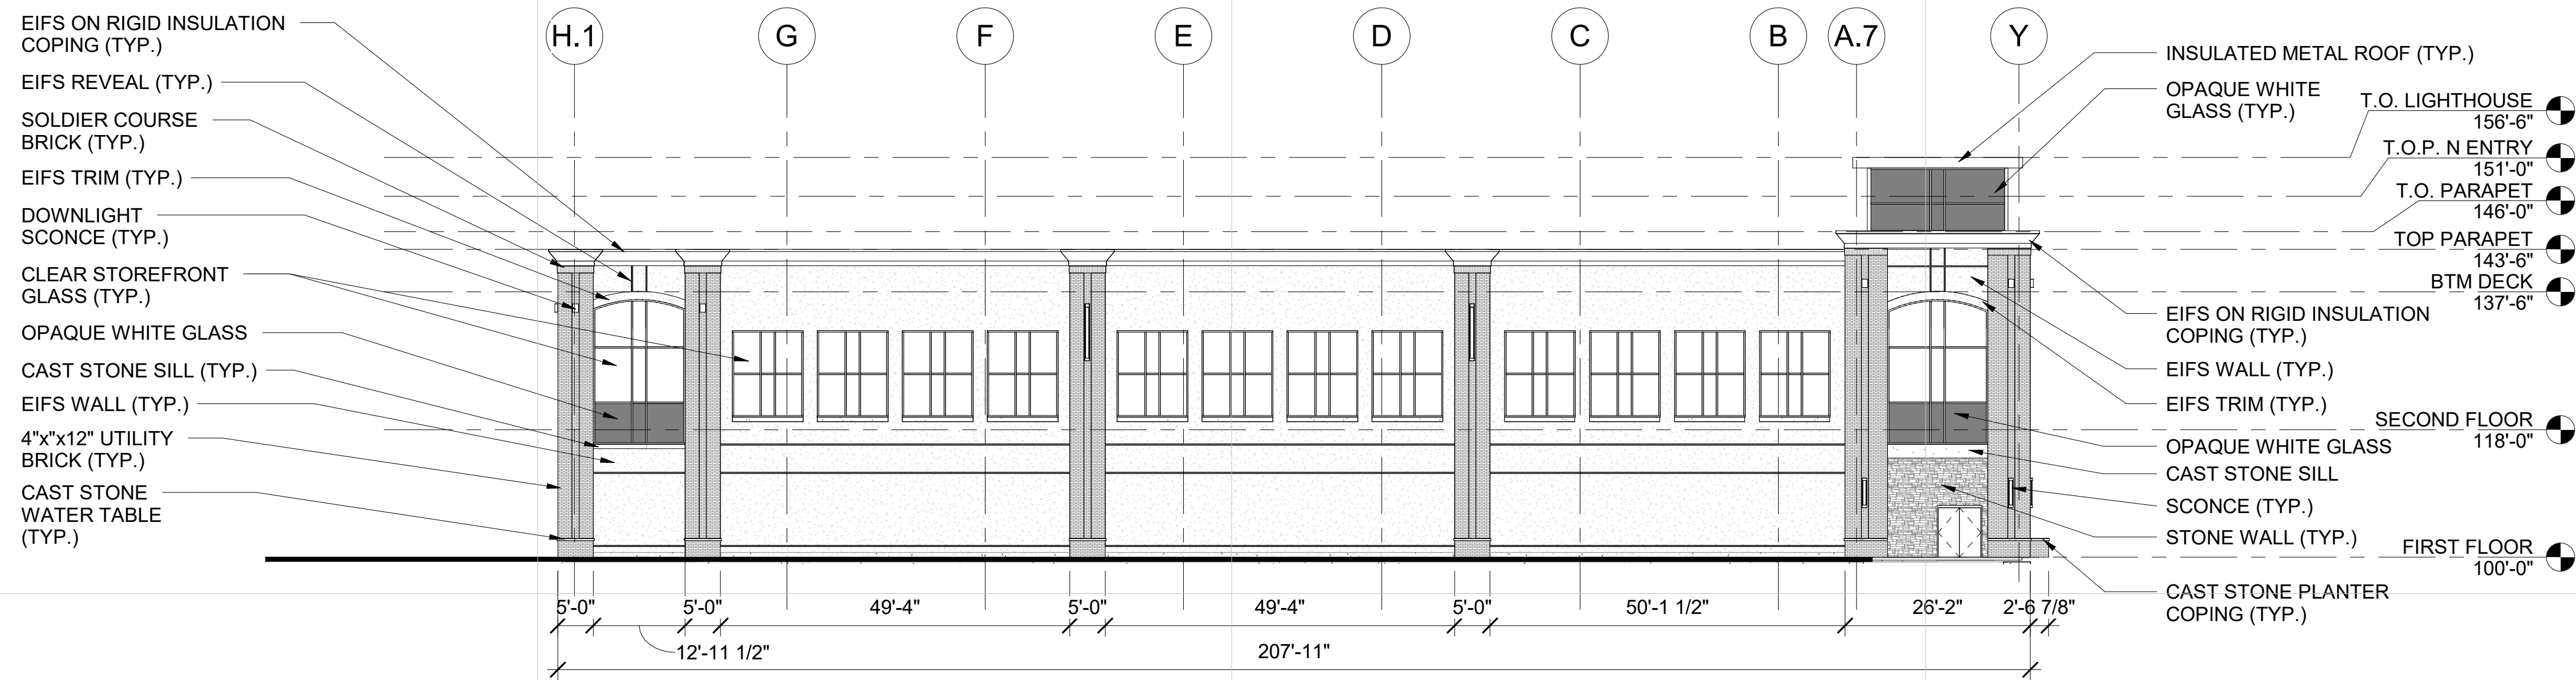

2 ROSS - EXTERIOR EAST ELEVATION - ROSS
1/16" = 1'-0"

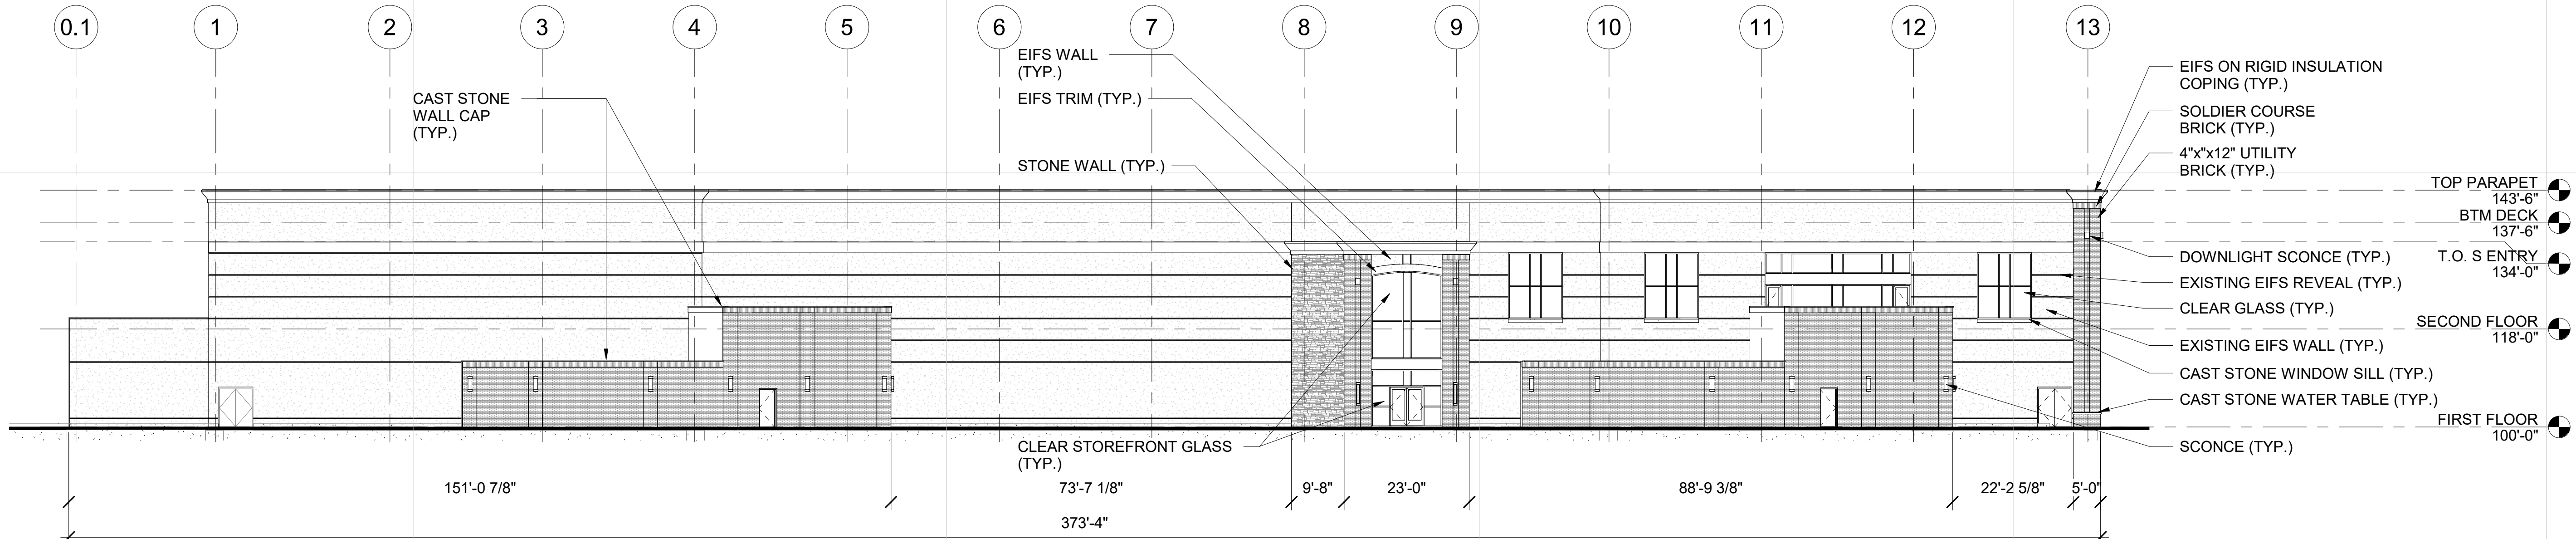

3 ROSS - EXTERIOR SOUTH ELEVATION
1/16" = 1'-0"

GENERAL EXTERIOR ELEVATION NOTES

- A. COORDINATE ALL GRADES WITH CIVIL DRAWINGS. NO CONCRETE FOUNDATIONS ARE TO BE VISIBLE ABOVE FINISH GRADE. ONLY FINISH MATERIALS. G.C. TO FIELD VERIFY ALL GRADES AT BUILDING AND BRICK SHELF ELEVATION.

EIFS (RE: SPEC)	EIFS
BV1 - BRICK VENEER 1 (BRICK VENEER (RE: SPEC))	BV1 - BRICK VENEER 1
BV2 - BRICK VENEER 2 (BRICK VENEER SOLDIER COURSE (RE: SPEC))	BV2 - BRICK VENEER 2
GL1 - GLAZING 1 (GLAZING UNIT (RE: FRAME ELEVATIONS AND SPEC))	GL1 - GLAZING 1
GL2 - GLAZING 1 (OPAQUE WHITE GLAZING UNIT (RE: FRAME ELEVATIONS AND SPEC))	GL2 - GLAZING 1

REVISIONS:

PROGRESS DRAWINGS
NOT FOR CONSTRUCTION

ROSS EXTERIOR ELEVATIONS

Project Number: 2017.143

Date: 2018.06.22

Drawn By: Author

A2

MACY'S REDEVELOPMENT

201 NORTH STADIUM BLVD
COLUMBIA, MO 65203

20% DESIGN DEVELOPMENT PACKAGE