

M. RANDALL PORTER
ARCHITECT LICENSE
#A-2012006244

FREEDOMHOUSE I
 COLUMBIA, BOONE COUNTY, MISSOURI

Wallace
 ARCHITECTS, L.L.C.
 Columbia, MO
 P 573-256-7200


WALLACE ARCHITECTS, LLC
MISSOURI STATE CERTIFICATE
OF AUTHORITY: 2003019614

COPYRIGHT © 2021
1ST ISSUE
05 MAY 2021

ISSUE/REVISIONS	DATE	ISSUE SET
▲	05 MAY 2021	ISSUE SET
▲		
▲		
▲		


A3.0

JOB NO.
3708

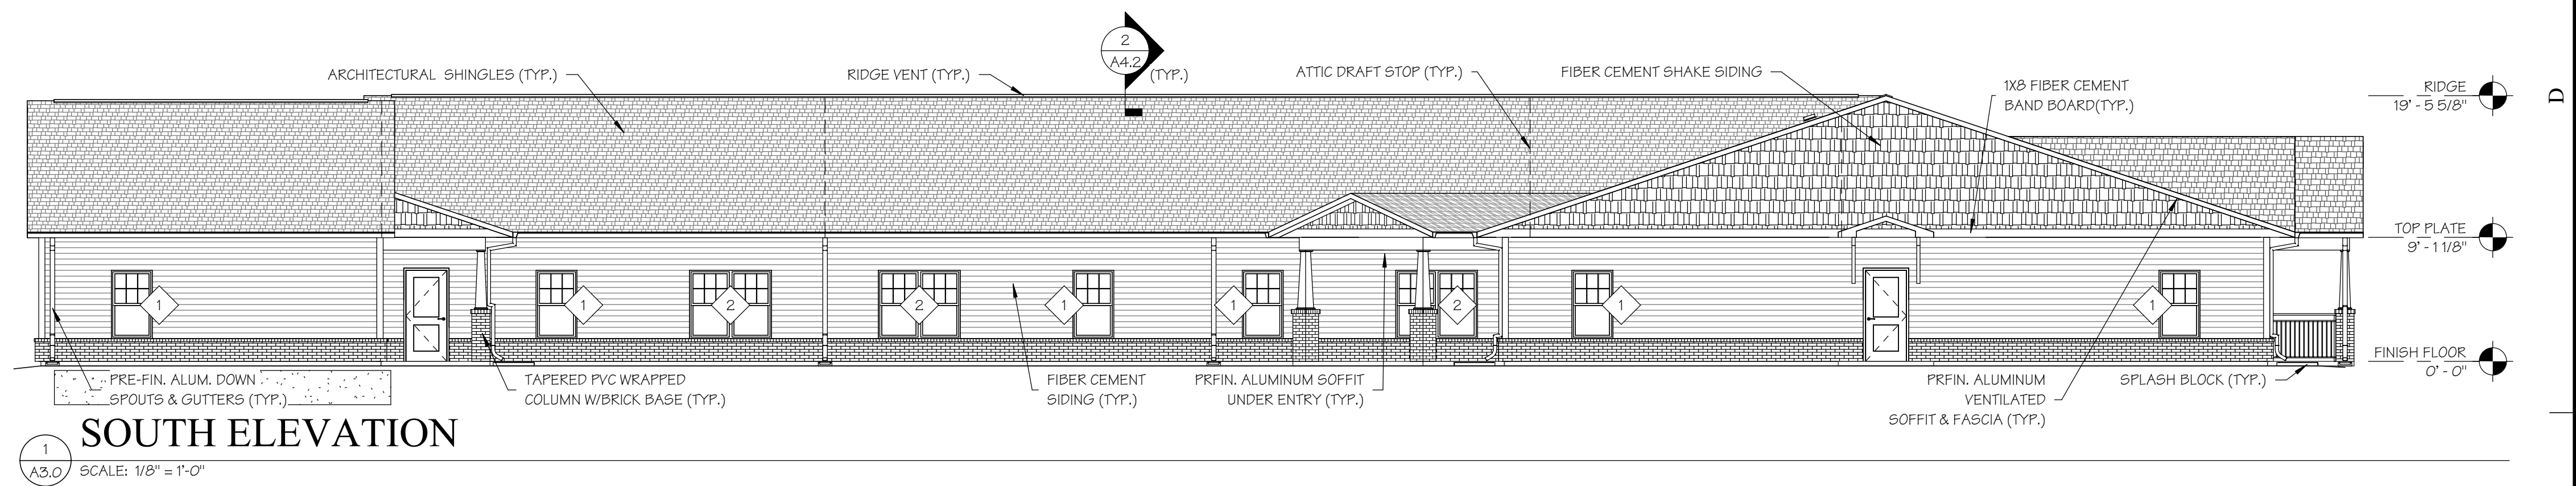


1
A3.0 **SOUTH ELEVATION**
SCALE: 1/8" = 1'-0"


WINDOW SCHEDULE				
MARK	SIZE	HARDWARE	GLAZING	COMMENTS
1	3'-0" x 5'-0"	STANDARD	LOW "E"	SINGLE HUNG WITH SCREENS, MUNTINS TOP SASH ONLY, U-FACTOR = 0.32 MAX. & SHGC = 0.40 MAX.
2	PR. 3'-0" x 5'-0"	STANDARD	LOW "E"	SINGLE HUNG WITH SCREENS, MUNTINS TOP SASH ONLY, U-FACTOR = 0.32 MAX. & SHGC = 0.40 MAX.

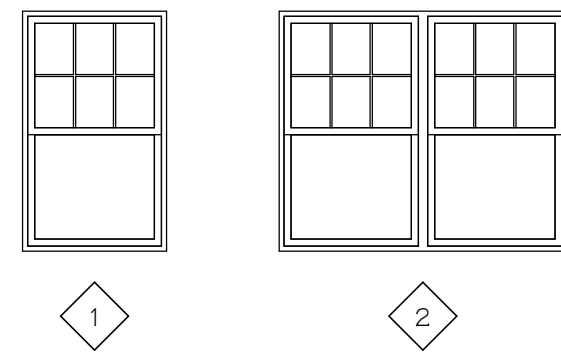


WINDOW NOTES	
1)	CONTRACTOR SHALL CERTIFY THAT BEDROOM WINDOWS INSTALLED PROVIDE EGRESS OPENING OF 5.0 SQ. FT. (MIN), CLEAR HEIGHT OF 24" AND MIN. CLEAR WIDTH OF 20".
2)	GLAZING WITHIN 24" OF DOORS SHALL BE TEMPERED GLASS.
3)	MAX. SILL HGT. @ 36" A.F.F.
4)	REFER TO WALL SECTIONS FOR SPECIFIC SIDING DETAILS AROUND WINDOW OPENINGS.
5)	INSTALL BLINDS AT ALL WINDOWS (FULL WIDTH & FULL HEIGHT)

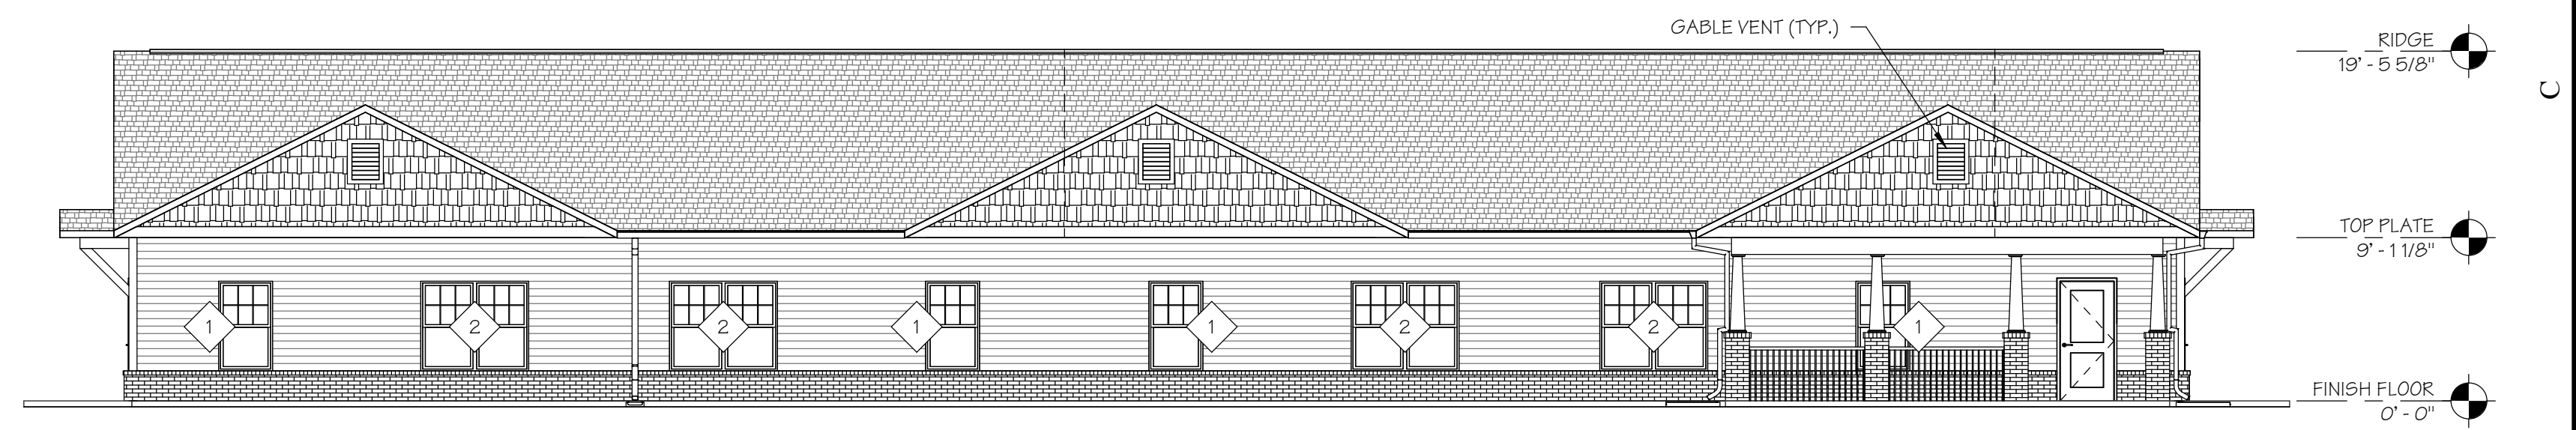

2
A3.0 **EAST SIDE ELEVATION - STREET FRONTAGE**
SCALE: 1/8" = 1'-0"

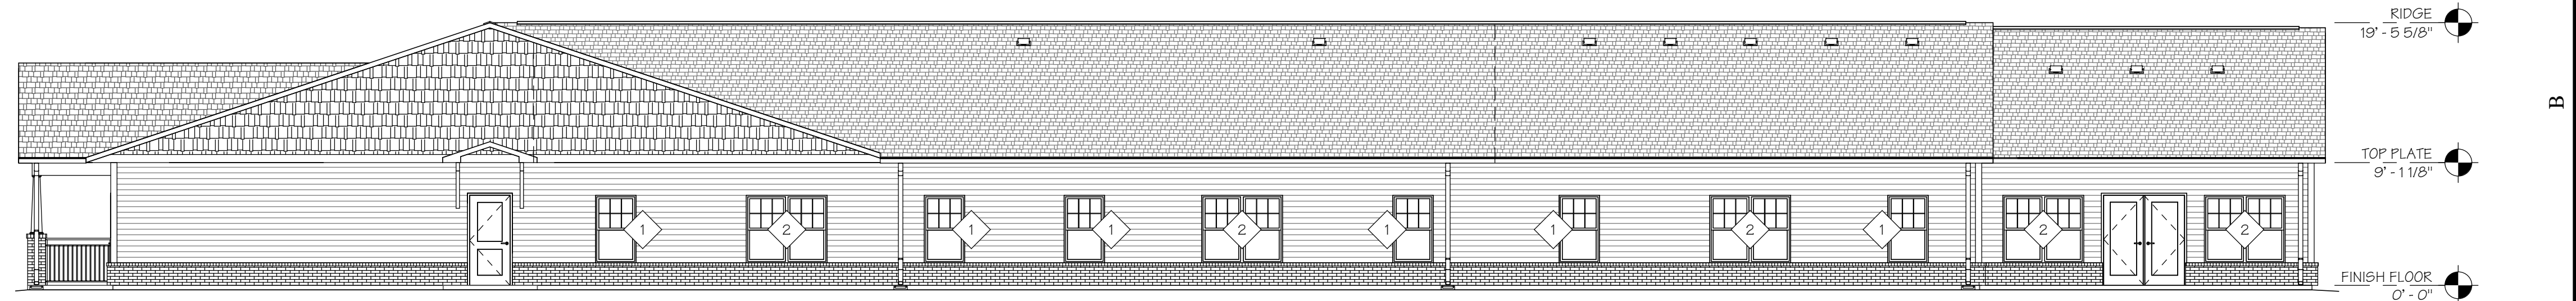

3
A3.0 **NORTH ELEVATION**
SCALE: 1/8" = 1'-0"

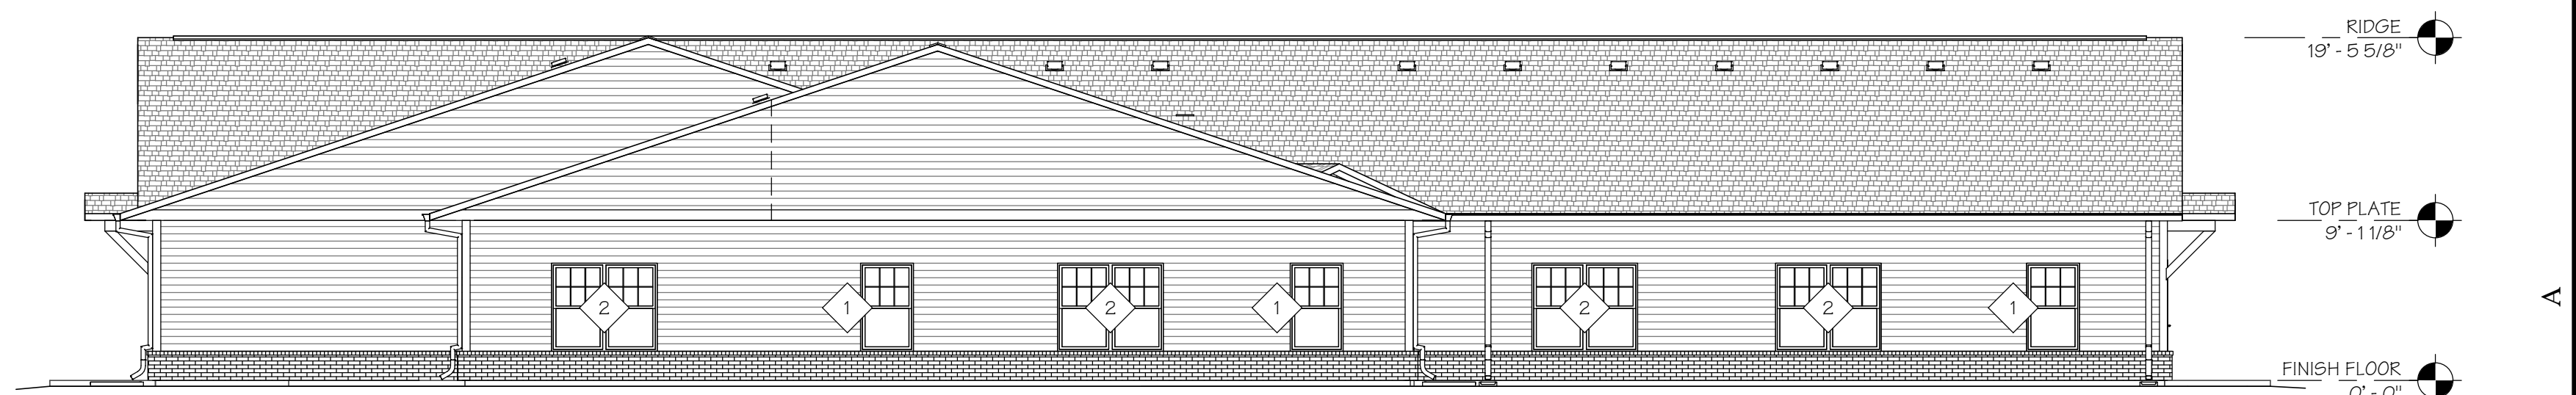

4
A3.0 **WEST SIDE ELEVATION**
SCALE: 1/8" = 1'-0"

EXTERIOR ELEVATIONS

ISSUE SET