



2 BASEMENT PLAN
SCALE: 1/8"=1'-0"

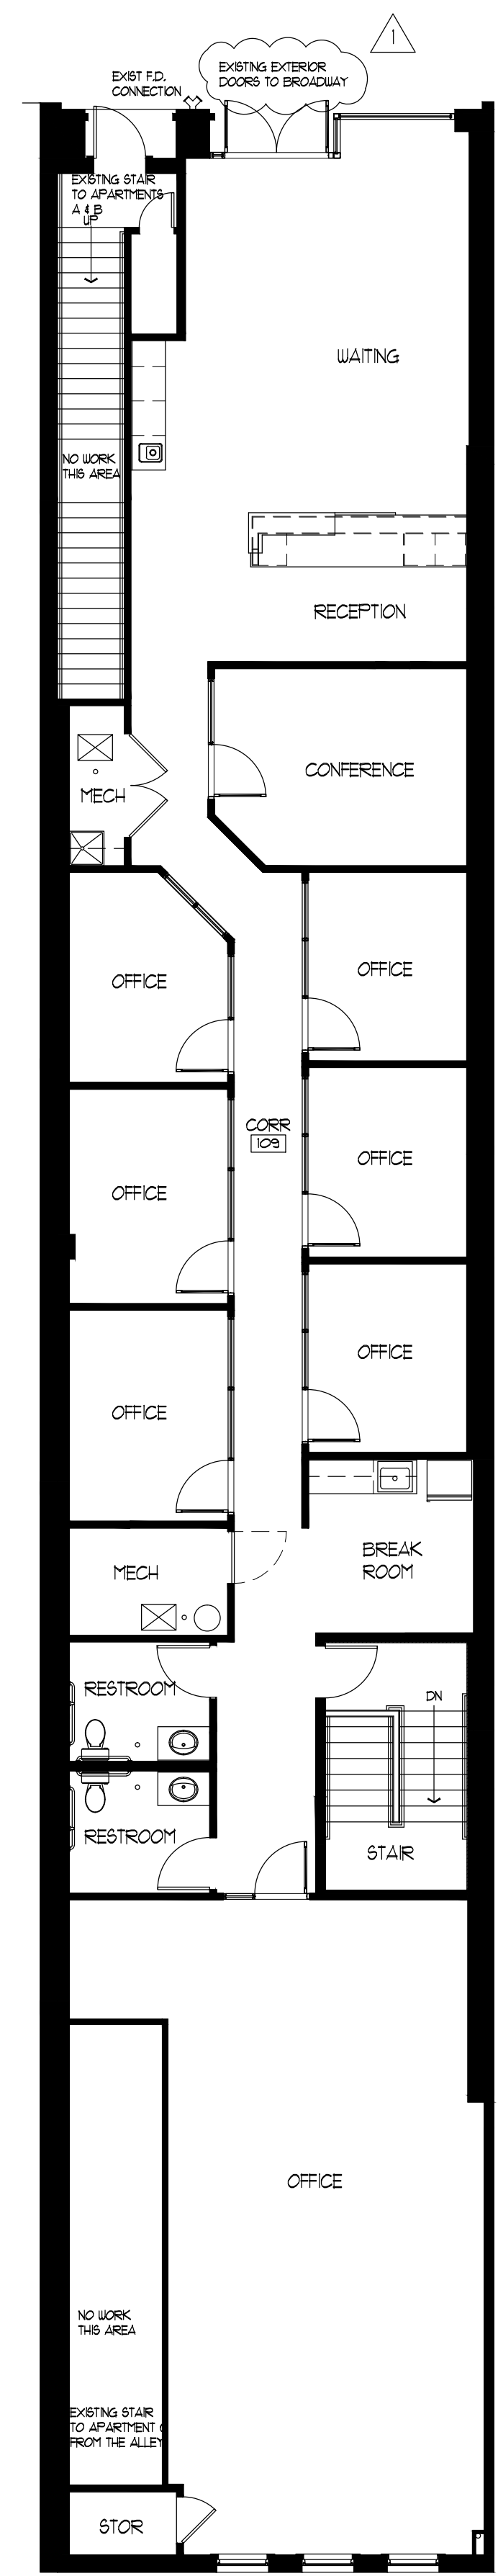

1 FIRST FLOOR PLAN
SCALE: 1/8"=1'-0"

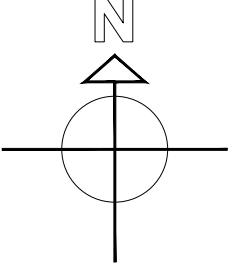

SAC ARCHITECTS ARCHITECT
REVISIONS
3/7/22
CUP COMMENTS

DELINE HOLDINGS
818 EAST BROADWAY
COLUMBIA, MISSOURI
2-9-2022
SHEET #
A3-0
OF

1701 LABRADOR DRIVE
COLUMBIA, MO. 65203
PHONE 573/289-3960