


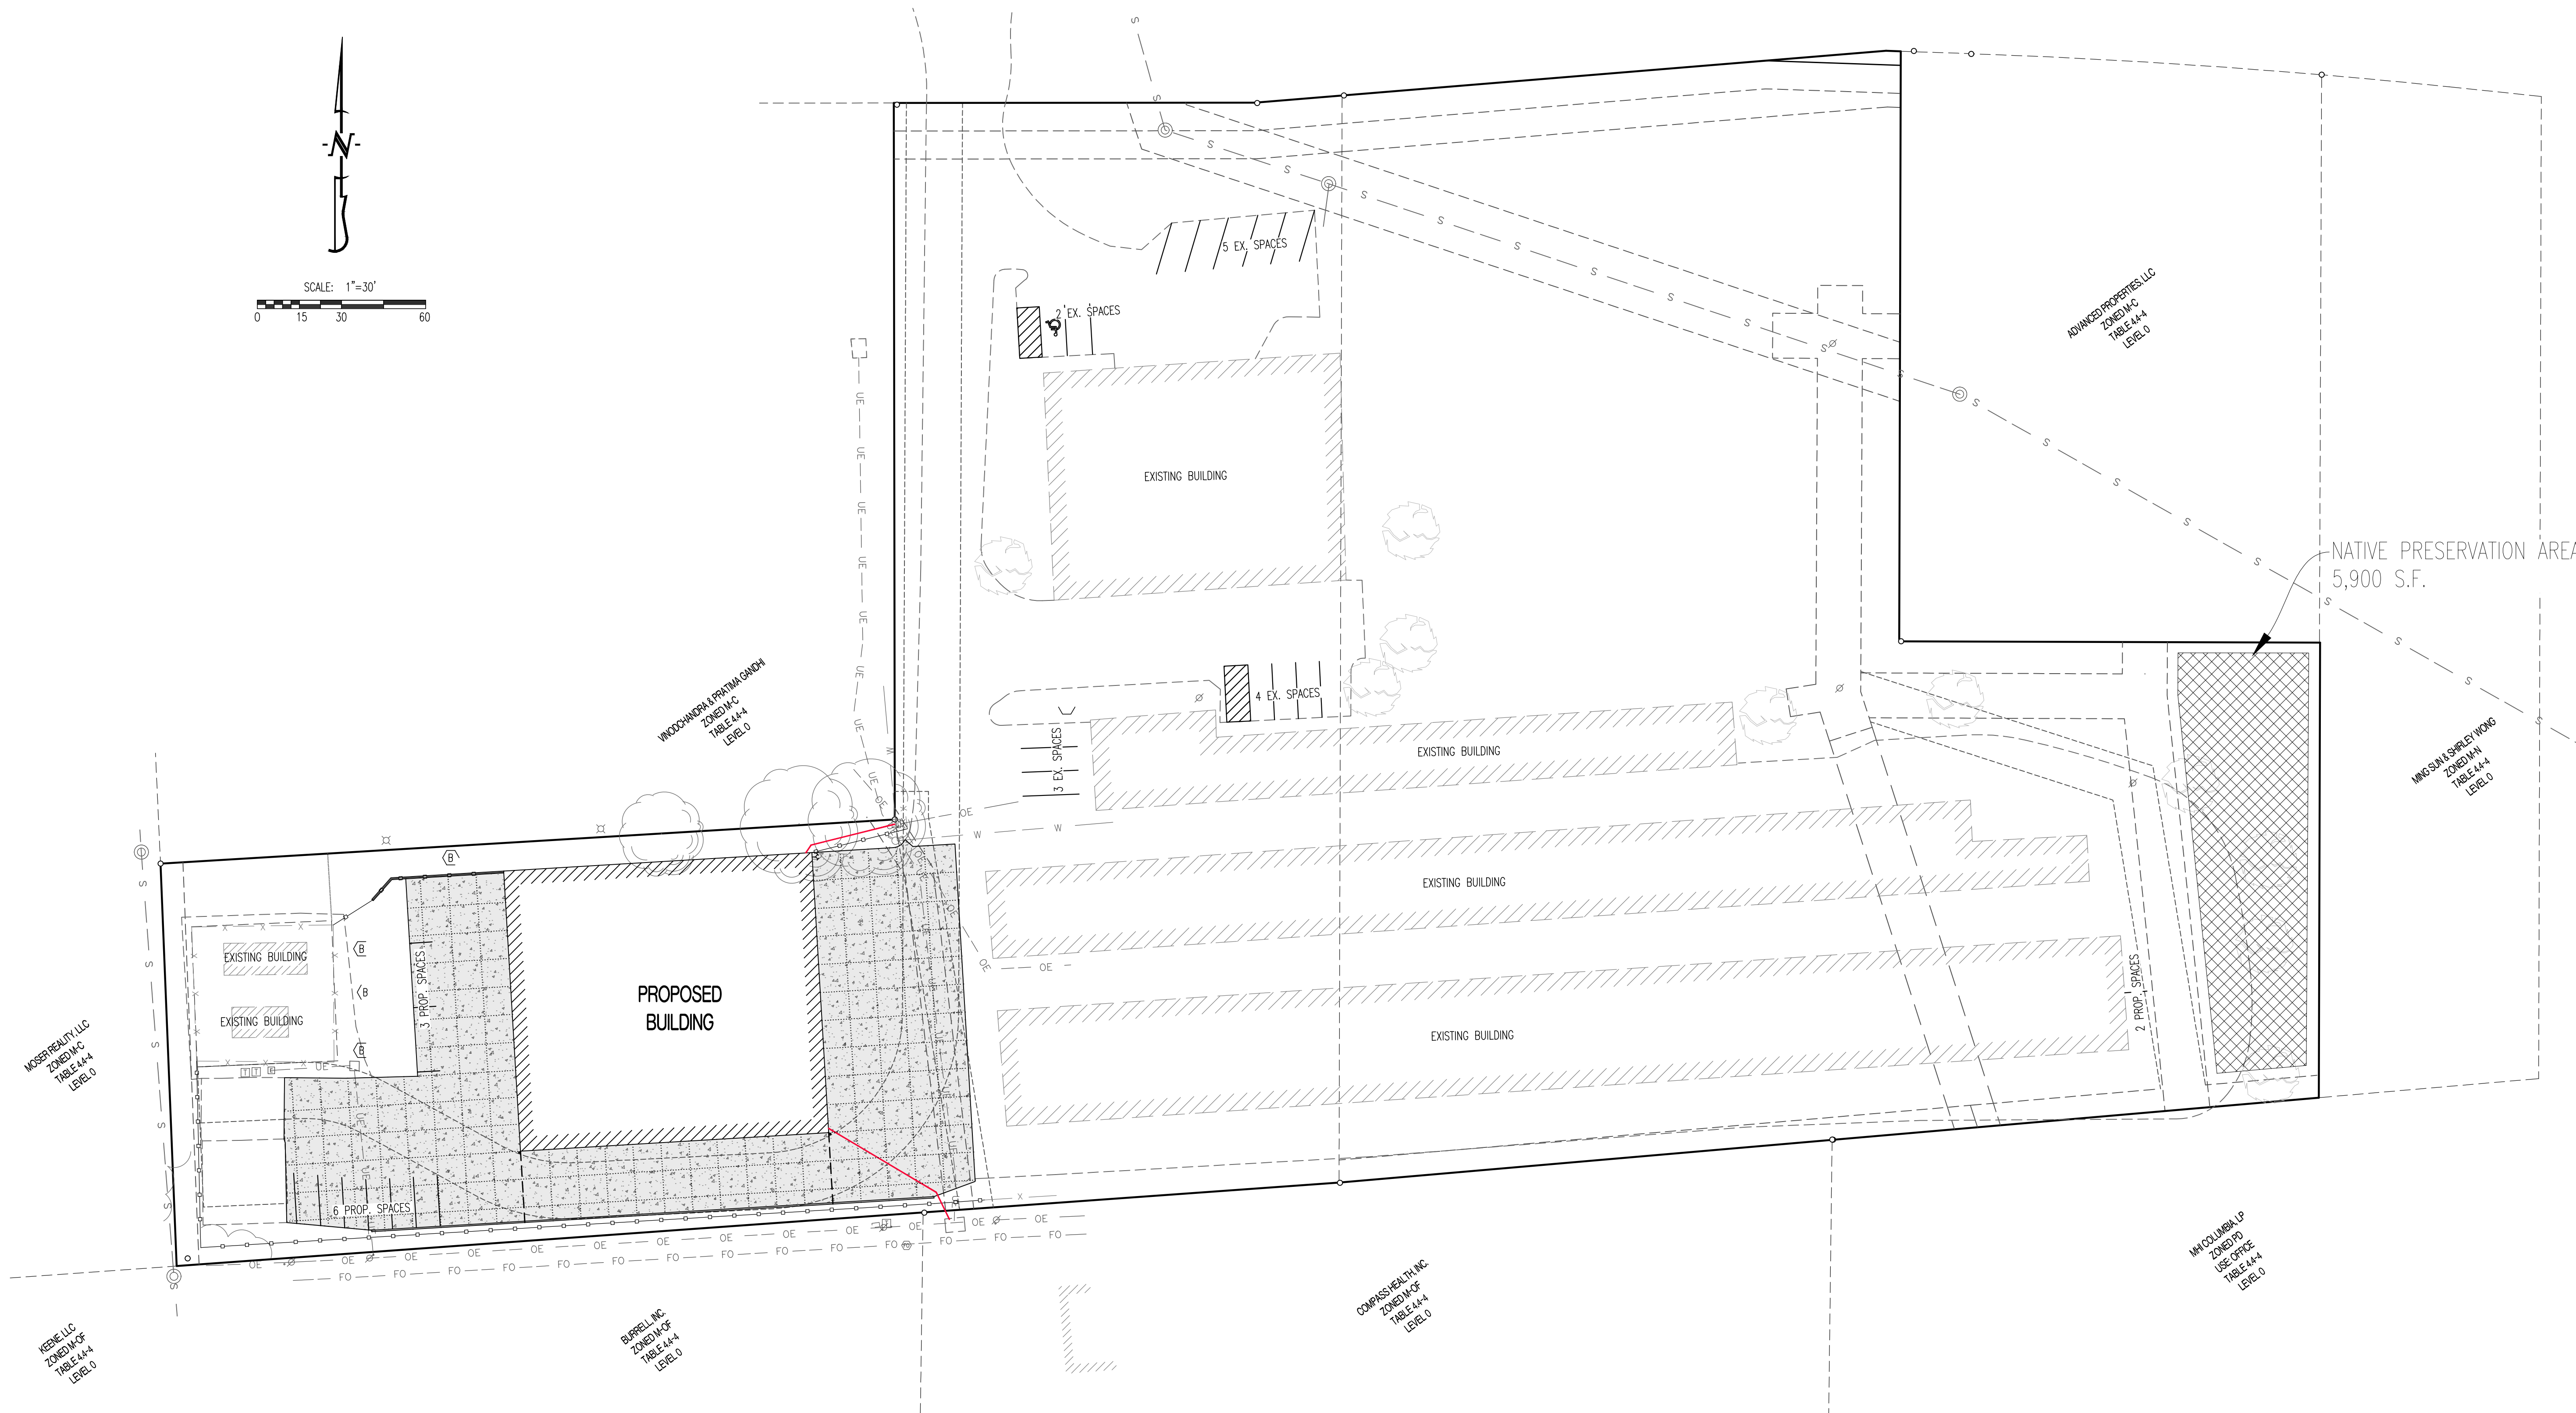

REVISIONS:

NO.	DATE
ORIGINAL	07/18/2023

THIS SHEET HAS BEEN SIGNED, SEALED AND DATED ELECTRONICALLY

PRELIMINARY
(NOT FOR CONSTRUCTION)

TIMOTHY D. CROCKETT
MO LICENSE 200400075

PREPARED BY:

CROCKETT
ENGINEERS & CONSULTANTS
1000 W. N. Hwy Blvd., Ste. 100
Columbia, Missouri 65203
(314) 447-0292
www.crockettengineering.com
Crockett Engineering Consultants, LLC
Missouri Certificate of Authority
#000000001

OWNER:

TKG-STORESMART PARTNERS
215 N STADIUM BLVD
COLUMBIA, MO 65203

STORAGE MART 113
COLUMBIA, BOONE, MO

DRAWING INCLUDES:

OVERALL SITE PLAN &
NATIVE RESTORATION PLAN

DESIGNED:

JEE

DRAWN:

JEE

PROJECT NO.:

190265

SHEET:

CE 5