


DR. THOMAS DENTAL
PRELIMINARY SITE EXHIBIT
SCALE: 1" = 30'

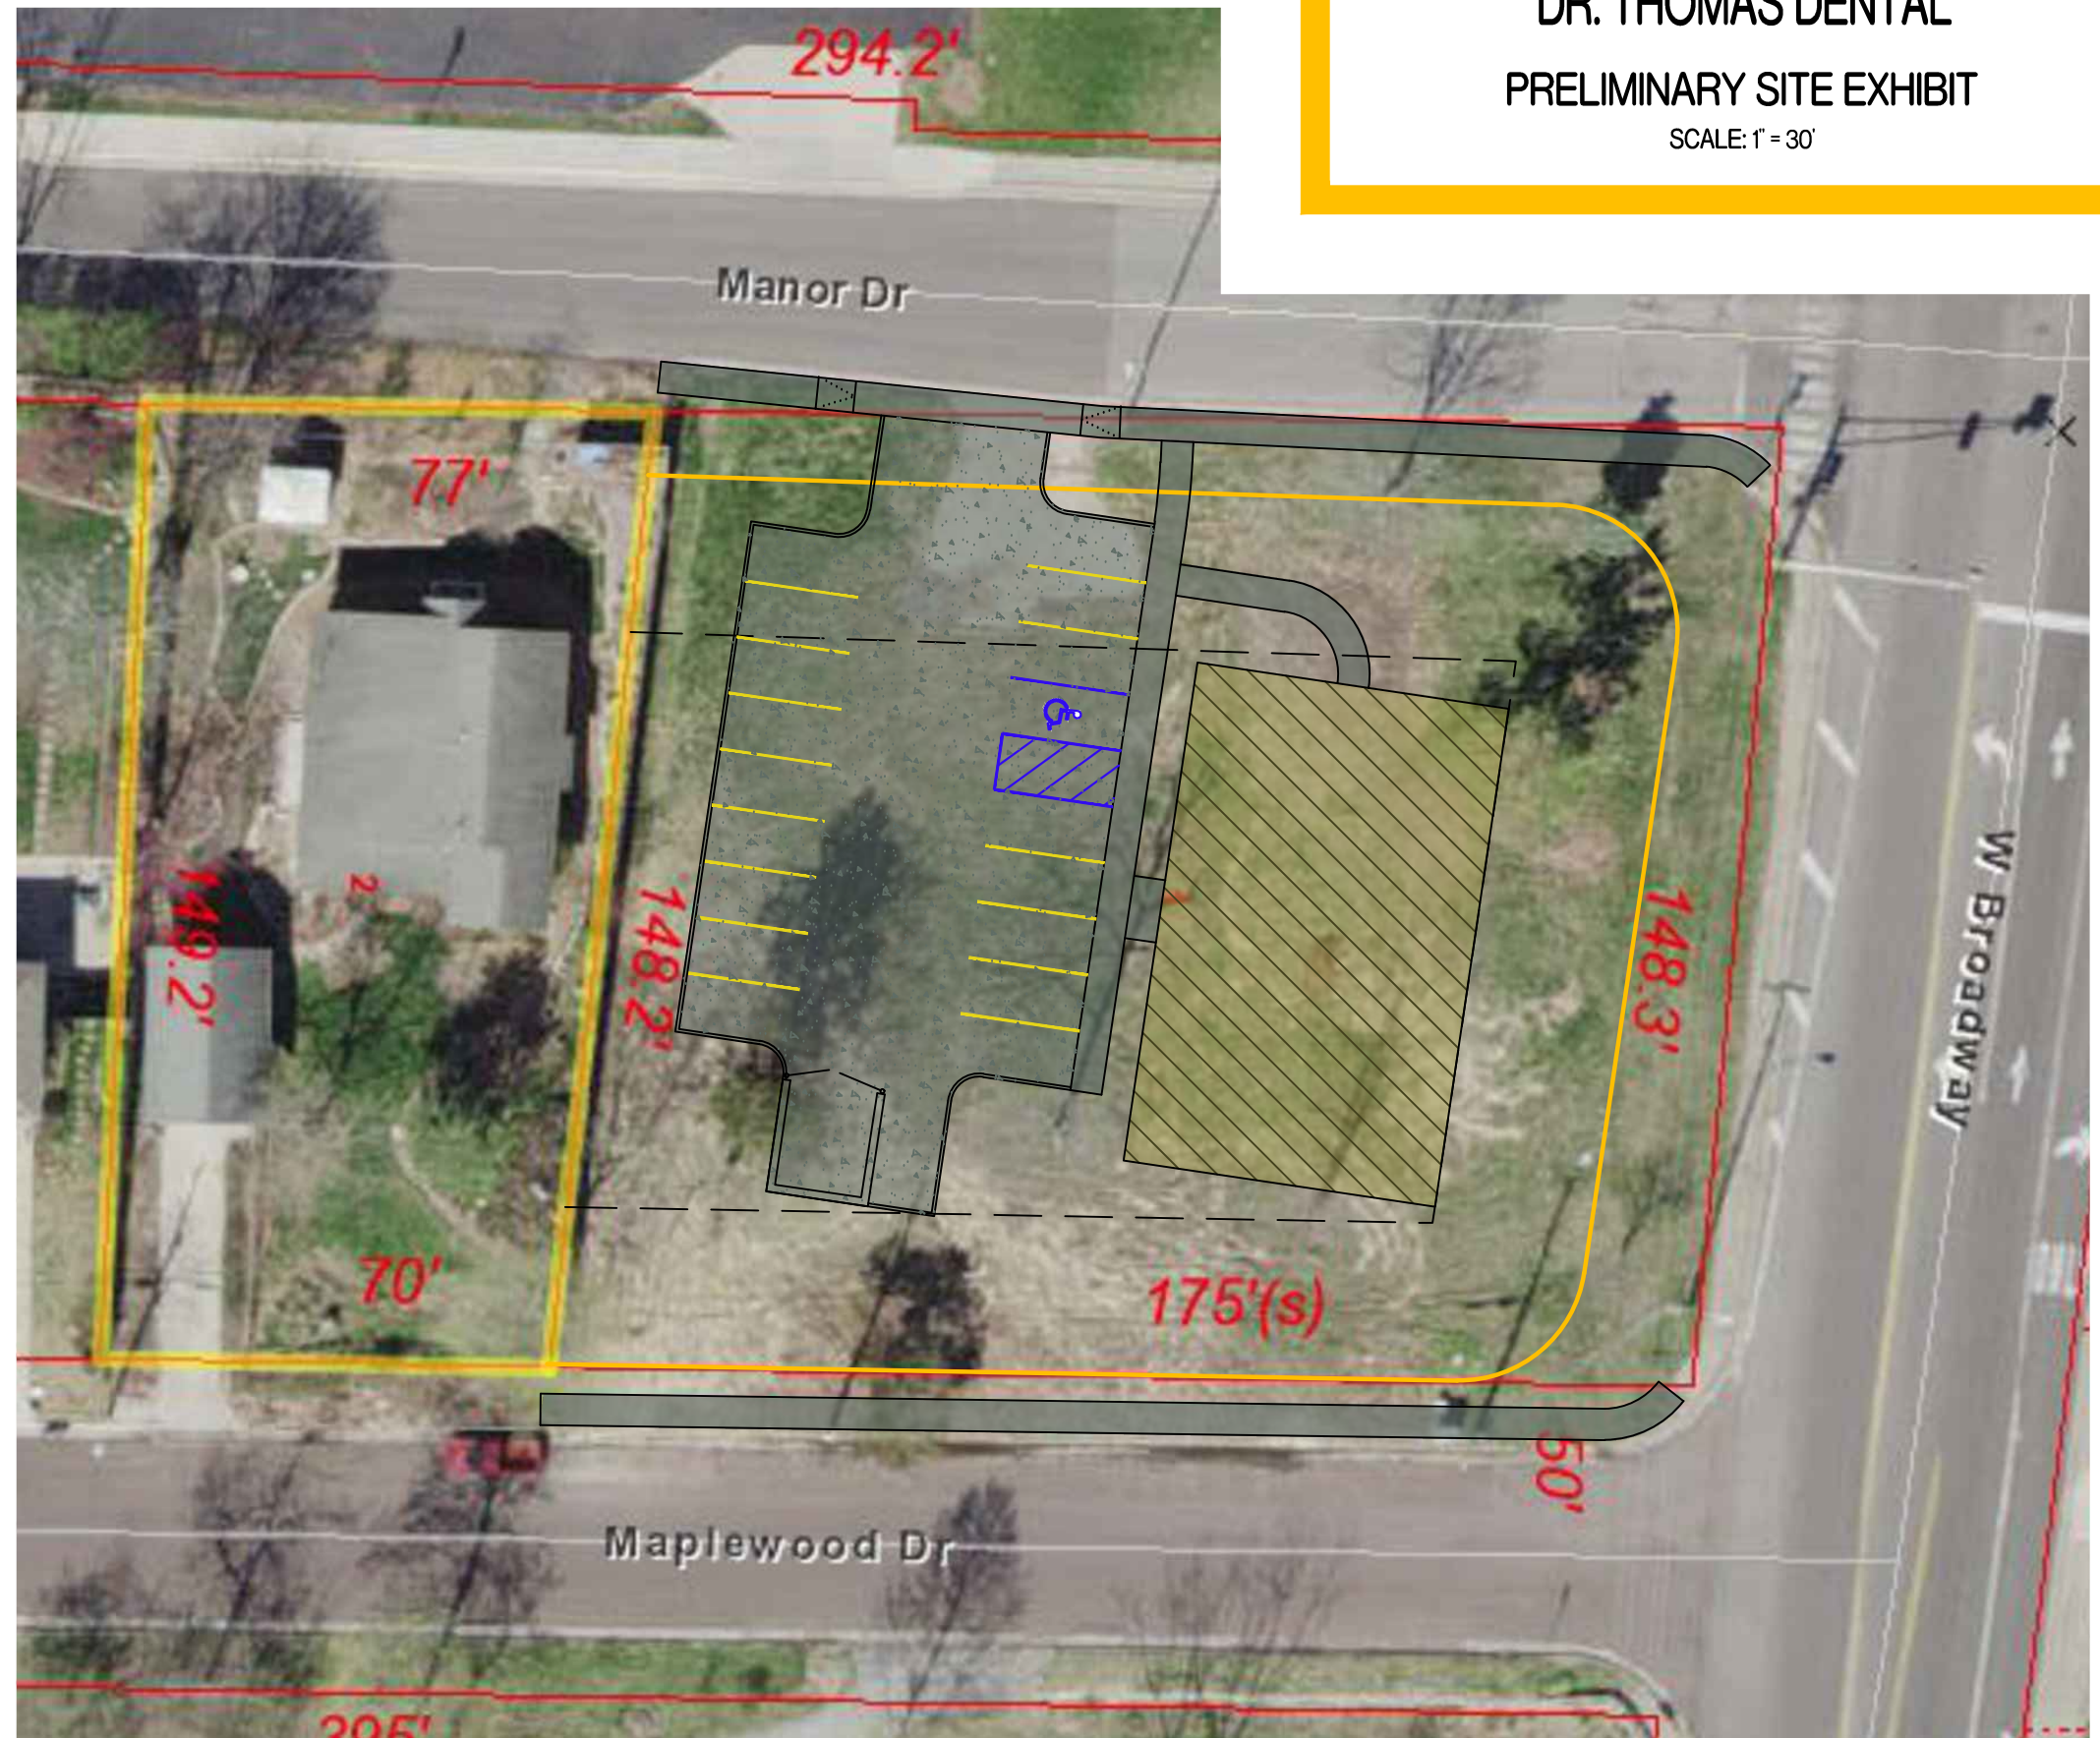


PREPARED BY:

CROCKETT
ENGINEERING CONSULTANTS


1000 W. Nifong Blvd., Bldg. 1
Columbia, Missouri 65203
(573) 447-0292

www.crockettengineering.com

Crockett Engineering Consultants, LLC
Missouri Certificate of Authority
#2000151301

 

NOTE: DRAWINGS ARE NOT TO SCALE IF SHEET IS PLOTTED ON 11" x 17"

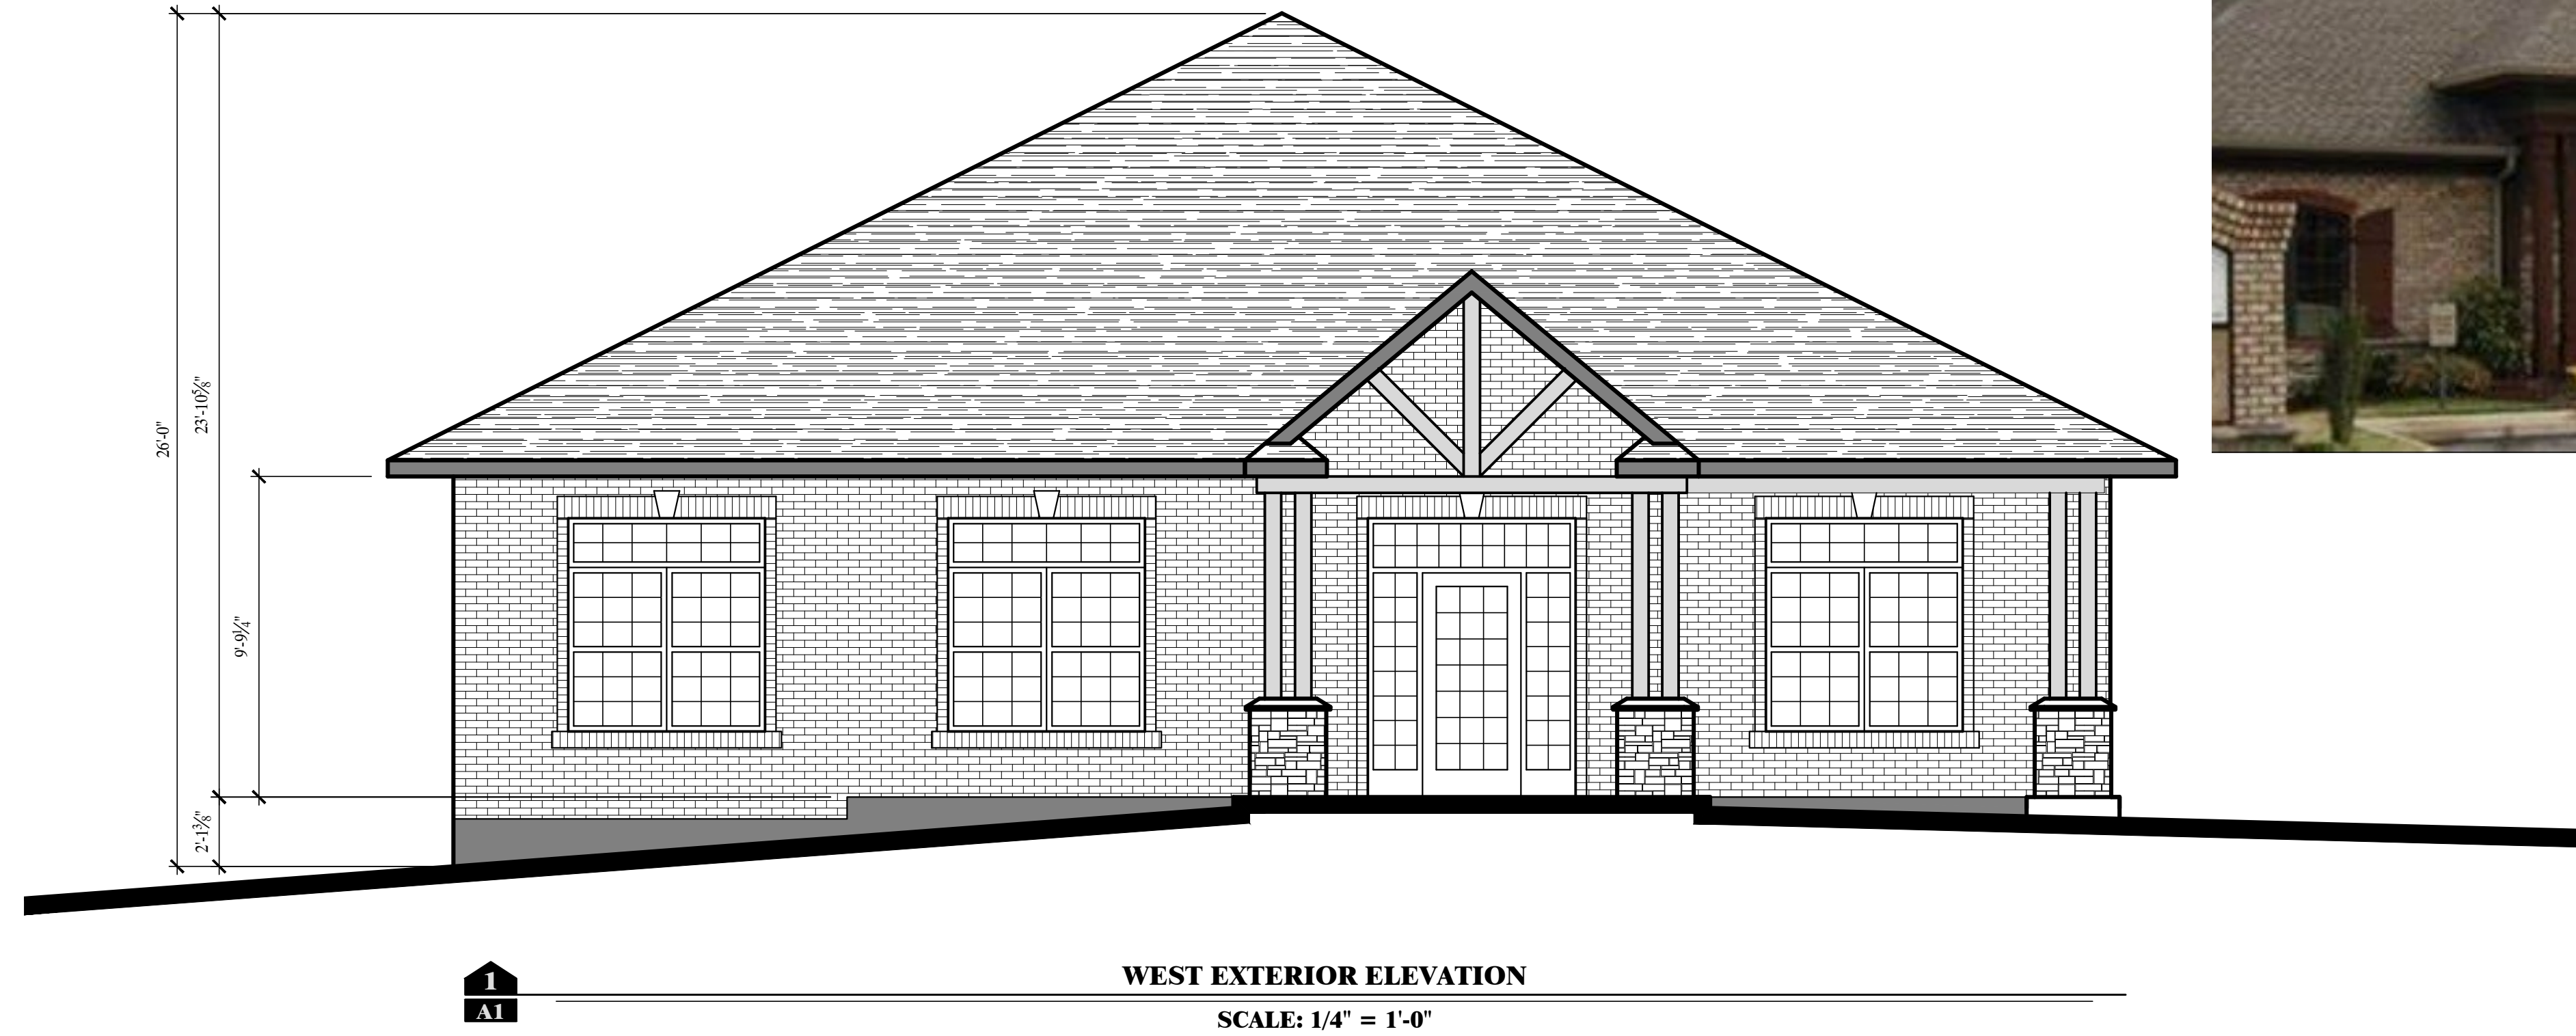


WEST EXTERIOR ELEVATION

SCALE: 1/4" = 1'-0"



CONCEPT
PHOTO OF
FINISHES

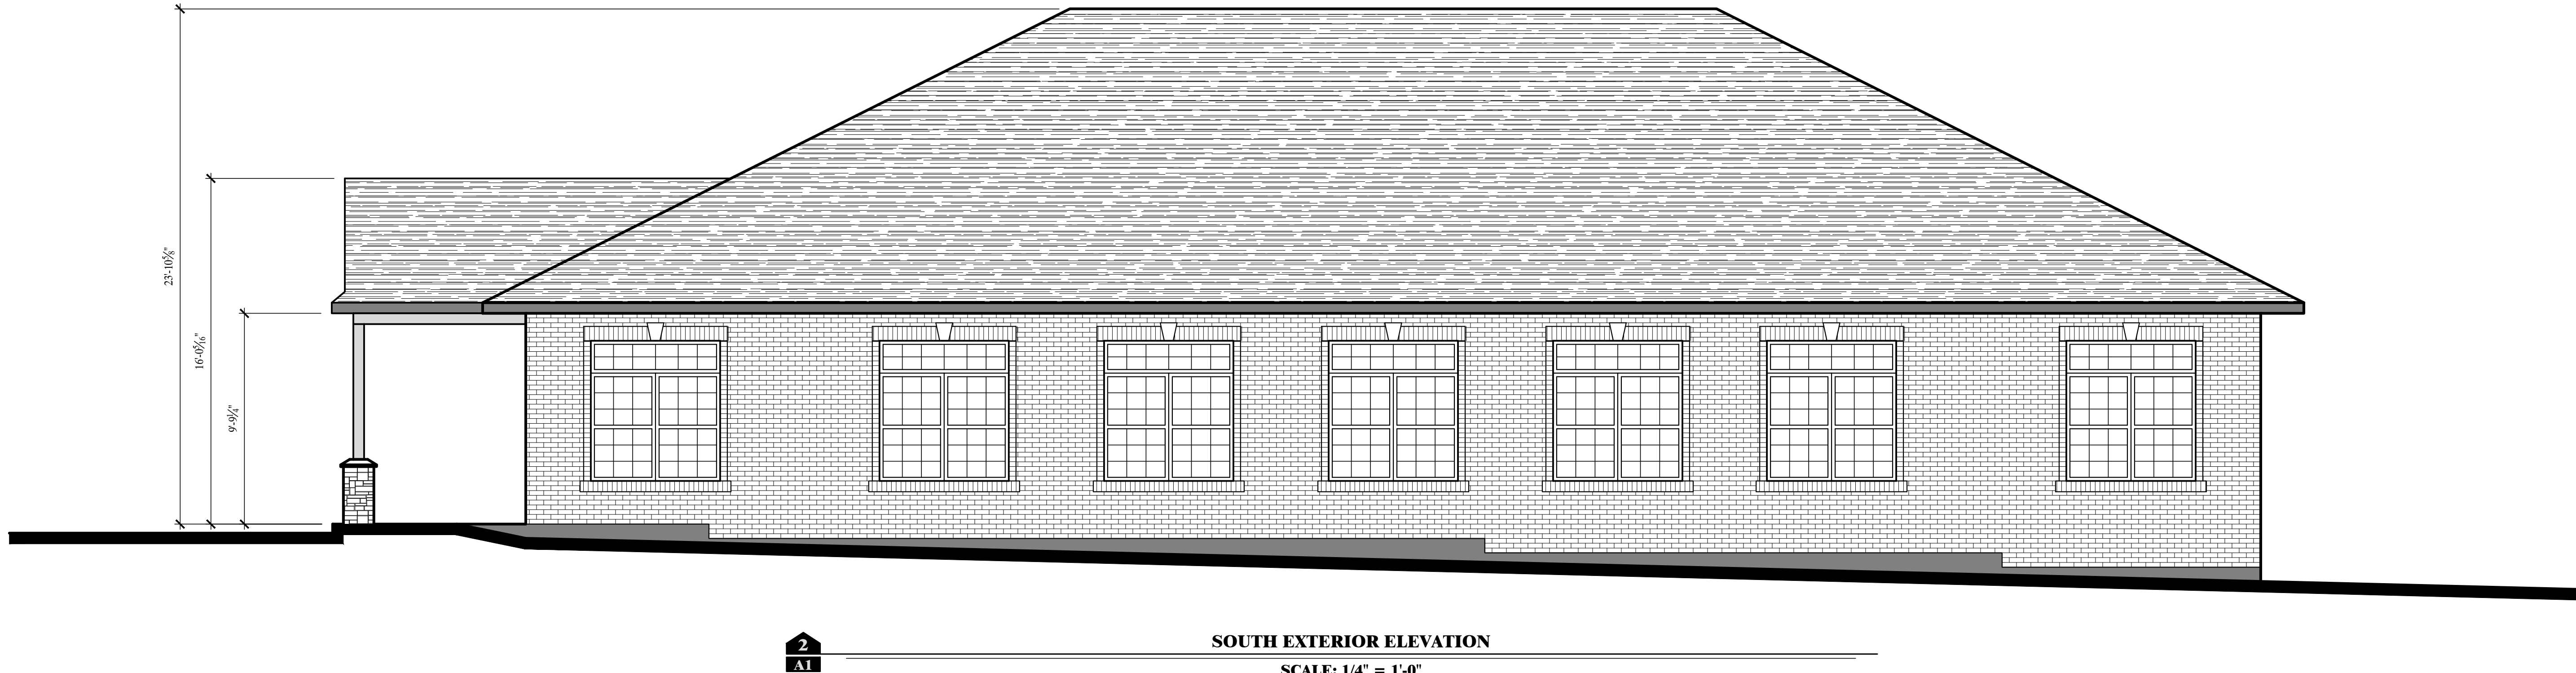

SOUTH EXTERIOR ELEVATION

SCALE: 1/4" = 1'-0"

PRELIMINARY
DRAWING NOT
FOR BIDDING OR
CONSTRUCTION

WESTHUES ARCHITECTURE LLC

ERIC WESTHUES, ARCHITECT # MO-2016004009 ARCHITECTURAL CORPORATION
9000 BOATMAN HILL ROAD COLUMBIA, MO 65202
573 424-7064 eric@ericwesthues.com #2019020035

REVISION	DATE
0	
1	
2	
3	
4	
5	

PROJECT NUMBER **20-020**

THOMAS DENTAL

0000 BROADWAY
COLUMBIA, MO 65203

EXTERIOR
ELEVATIONS

A1