

REMOVALS								
SHEET	STATION	LOCATION	SAWCUT & REMOVAL OF EX. SIDEWALK (S.Y.)	SAWCUT & REMOVAL OF EX. CURB & GUTTER (S.Y.)				

LINEAR GRADING, CURB & GUTTER AND CONCRETE SIDEWALK								
SHEET	STATION	LOCATION	LINEAR GRADING (L.F.)	2'-6" CONCRETE CURB & GUTTER (L.F.)	4" PCC SIDEWALK (S.F.)	7" PCC PAVEMENT WITH C&G (S.Y.)	6" PCC SIDEWALK RAMP/LANDING (S.F.)	ADA DETECTABLE WARNING PANEL (S.F.)

STORM DRAINAGE						
SHEET	STATION	LOCATION	36" RCP PIPE (L.F.)	36" FLARED END SECTION (E.A.)	TYPE 2 MODOT RIPRAP W/ FILTER FABRIC (S.Y.)	EX. STORM BOX LID ADJUSTMENT (E.A.)

EROSION CONTROL					
SHEET	STATION	LOCATION	SILT FENCE (L.F.)	INLET PROTECTION (E.A.)	STRAW BALE DITCH CHECK (E.A.)

RETAINING WALL			
SHEET	STATION	LOCATION	REINFORCED CONCRETE WALL (C.Y.)

PAVEMENT MARKINGS & SIGNS				
SHEET	STATION	LOCATION	30" WHITE CROSSWALK MARKINGS (L.F.)	SOLAR RFFB WITH SIGNS (E.A.)

UTILITY	
ITEMS	QUANTITY

MOBILIZATION	BORROW EXCAVATION
1 LUMP SUM	XX (C.Y.)
UNSUITABLE MATERIAL	SEEDING & MULCHING
XX (C.Y.)	1 LUMP SUM
CLEARING & GRUBBING	EXISTING ROADWAY SIGNAGE RELOCATION
1 LUMP SUM	1 LUMP SUM

NOTE:
CAD FILE OF THE IMPROVEMENTS WILL BE
PROVIDED TO THE SUCCESSFUL BIDDER.



McCLURE™

2001 W. Broadway
Columbia, MO 65203
P 573-814-1568
F 573-814-1128

Ankeny, IA | Carroll, IA
Cedar Rapids, IA | Clive, IA
Corahville, IA | Council Bluffs, IA
Fort Dodge, IA | Sioux City, IA
Columbia, MO | Macon, MO
North Kansas City, MO | Springfield, MO
Lenexa, KS
Portsmouth, NH

NOTICE:
McClure Engineering Co. is not responsible or liable for any issues, claims, damages, or losses (collectively, "Losses") which arise from failure to follow these Plans, Specifications, and the engineering intent they convey, or for Losses which arise from failure to obtain and/or follow the engineers' or surveyors' guidance with respect to any alleged errors, omissions, inconsistencies, ambiguities, or conflicts contained within the Plans and Specifications.

MISSOURI CERTIFICATE OF AUTHORITY NO. E-2006023253
EXPIRES: DECEMBER 31, 2026



Joseph Tuey
MO PE-2023031972
March 6, 2025

REVISIONS

PROJECT INFO
2023002047

ENGINEER DRAWN BY CHECKED BY
RAF SMH JT


OAKLAND GRAVEL SIDEWALK
COLUMBIA, MISSOURI
TAP 2101513

SUMMARY OF QUANTITIES



ALIGNMENT TABLE						
NUMBER	STATION (START/END)	LENGTH	RADIUS	LINE/CHORD	START NORTHING/EASTING	END NORTHING/EASTING
L1	START:0+00.00 END:0+54.35	54.35		N00°13'42"E	N:1147708.66 E:1696561.63	N:1147763.01 E:1696561.85
L2	START:0+54.35 END:27+19.20	2664.85		N00°58'52"E	N:1147763.01 E:1696561.85	N:1150427.47 E:1696607.48

PROJECT CONTROL POINTS TABLE				
CP#	NORTHING	EASTING	ELEV.	DESCRIPTION
99	1149035.03'	1696561.82'	769.55'	BM / SQUARE CUT
200	1148457.72'	1696602.75'	760.50'	CP / 12 RBC
201	1150364.20'	1696582.59'	705.61'	CP / PK
202	1149363.62'	1696556.87'	757.40'	CP / 12 RBC
203	1147828.41'	1696532.98'	768.82'	CP / 12 RBC
204	1148965.29'	1696555.39'	769.80'	CP / PKNAIL
205	1149838.53'	1696619.20'	718.12'	CP / 12 RBC

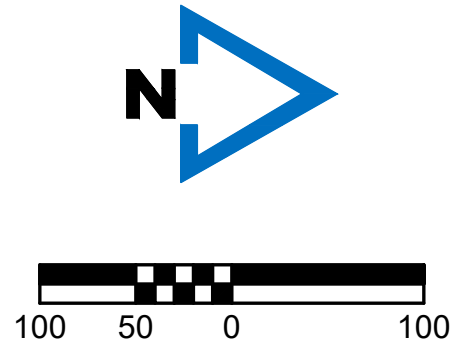



McCLURE™

2001 W. Broadway
Columbia, MO 65203
P 573-814-1568
F 573-814-1128

Ankeny, IA | Carroll, IA
Cedar Rapids, IA | Clive, IA
Coralville, IA | Council Bluffs, IA
Fort Dodge, IA | Sioux City, IA
Columbia, MO | Macon, MO
North Kansas City, MO | Springfield, MO
Lenexa, KS
Portsmouth, NH

NOTICE:
McClure Engineering Co. is not responsible or liable for any issues, claims, damages, or losses (collectively, "Losses") which arise from failure to follow these Plans, Specifications, and the engineering intent they convey, or for Losses which arise from failure to obtain and/or follow the engineers' or surveyors' guidance with respect to any alleged errors, omissions, inconsistencies, ambiguities, or conflicts contained within the Plans and Specifications.

MISSOURI CERTIFICATE OF AUTHORITY NO. E-2006023253
EXPIRES: DECEMBER 31, 2026

**** PRELIMINARY ****
NOT FOR CONSTRUCTION

Joseph Tuey
MO PE-2023031972
March 6, 2025

REVISIONS



PROJECT INFO		
2023002047		
ENGINEER	DRAWN BY	CHECKED BY
RAF	SMH	JT

OAKLAND GRAVEL SIDEWALK
COLUMBIA, MISSOURI
TAP 2101513

PROJECT CONTROL & ALIGNMENT

DRAWING NO.

3

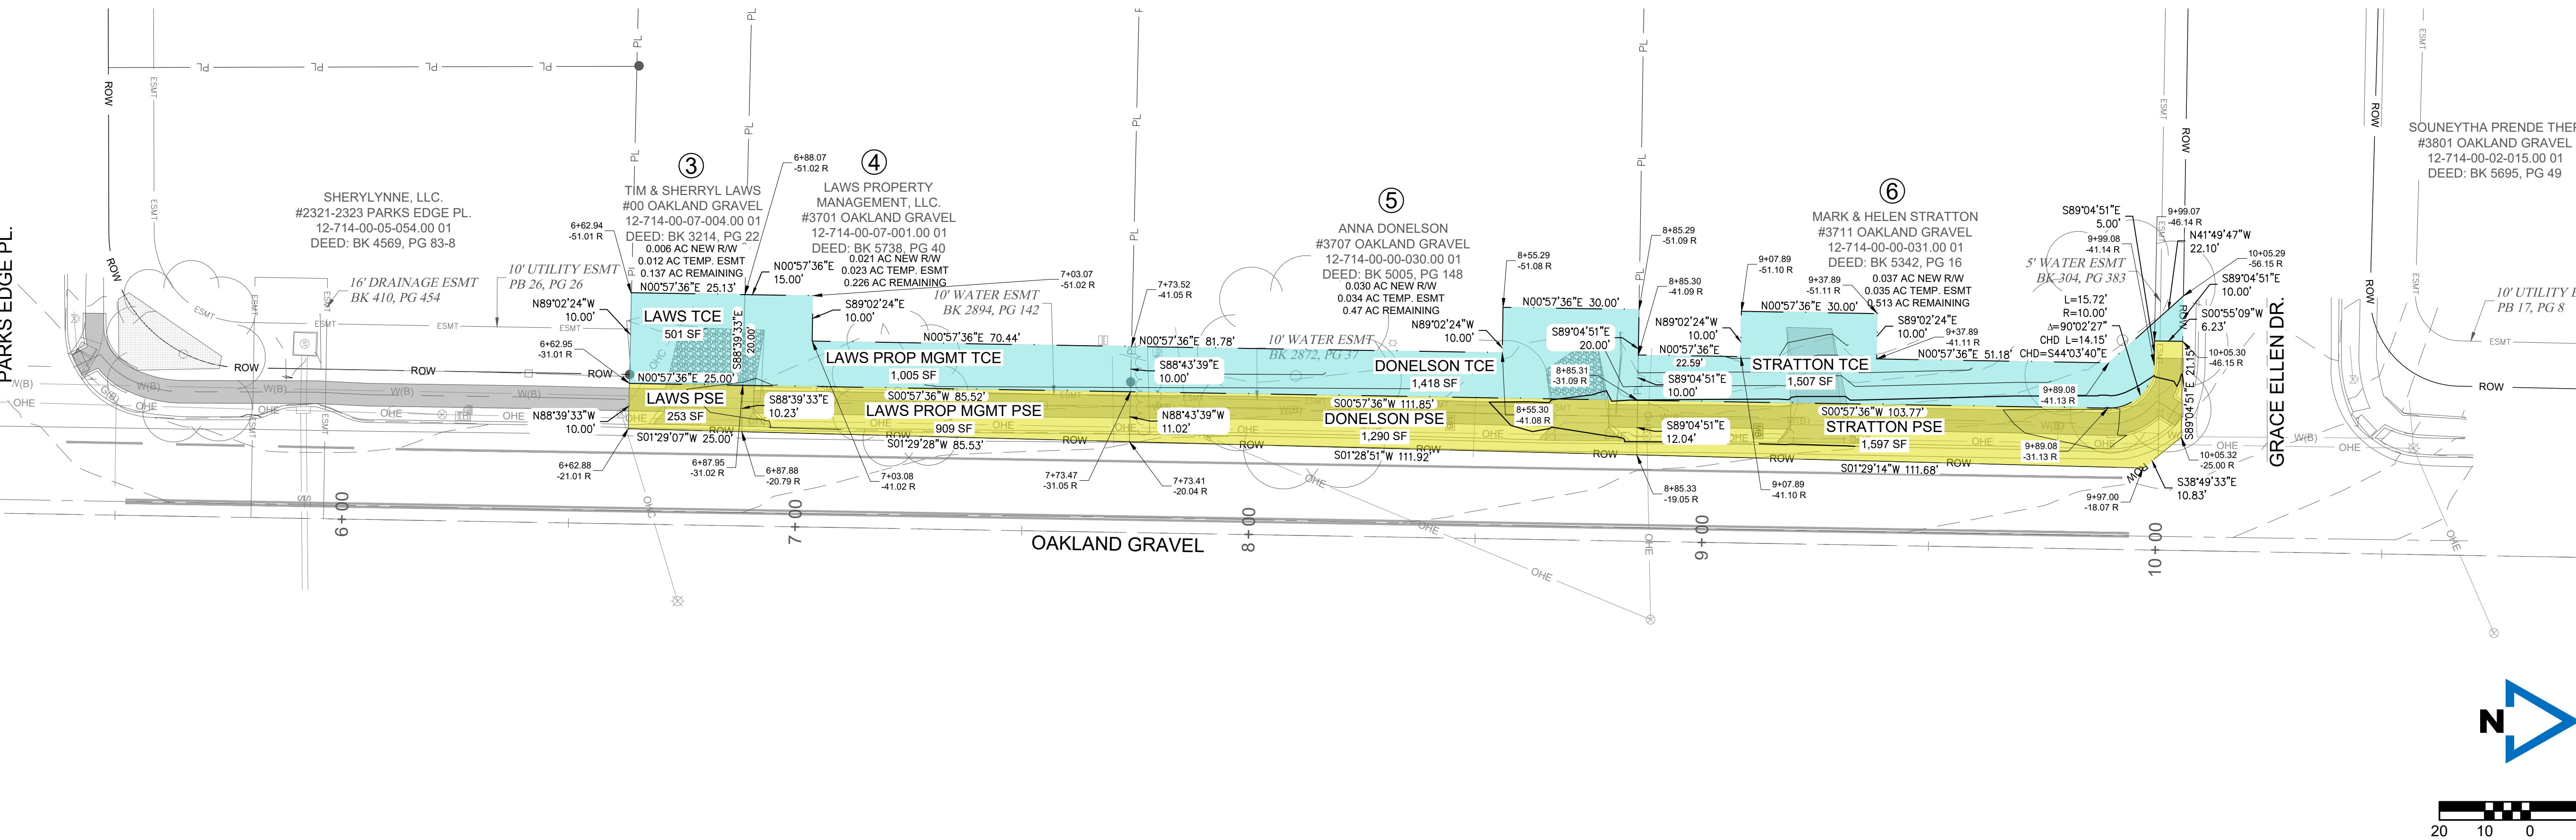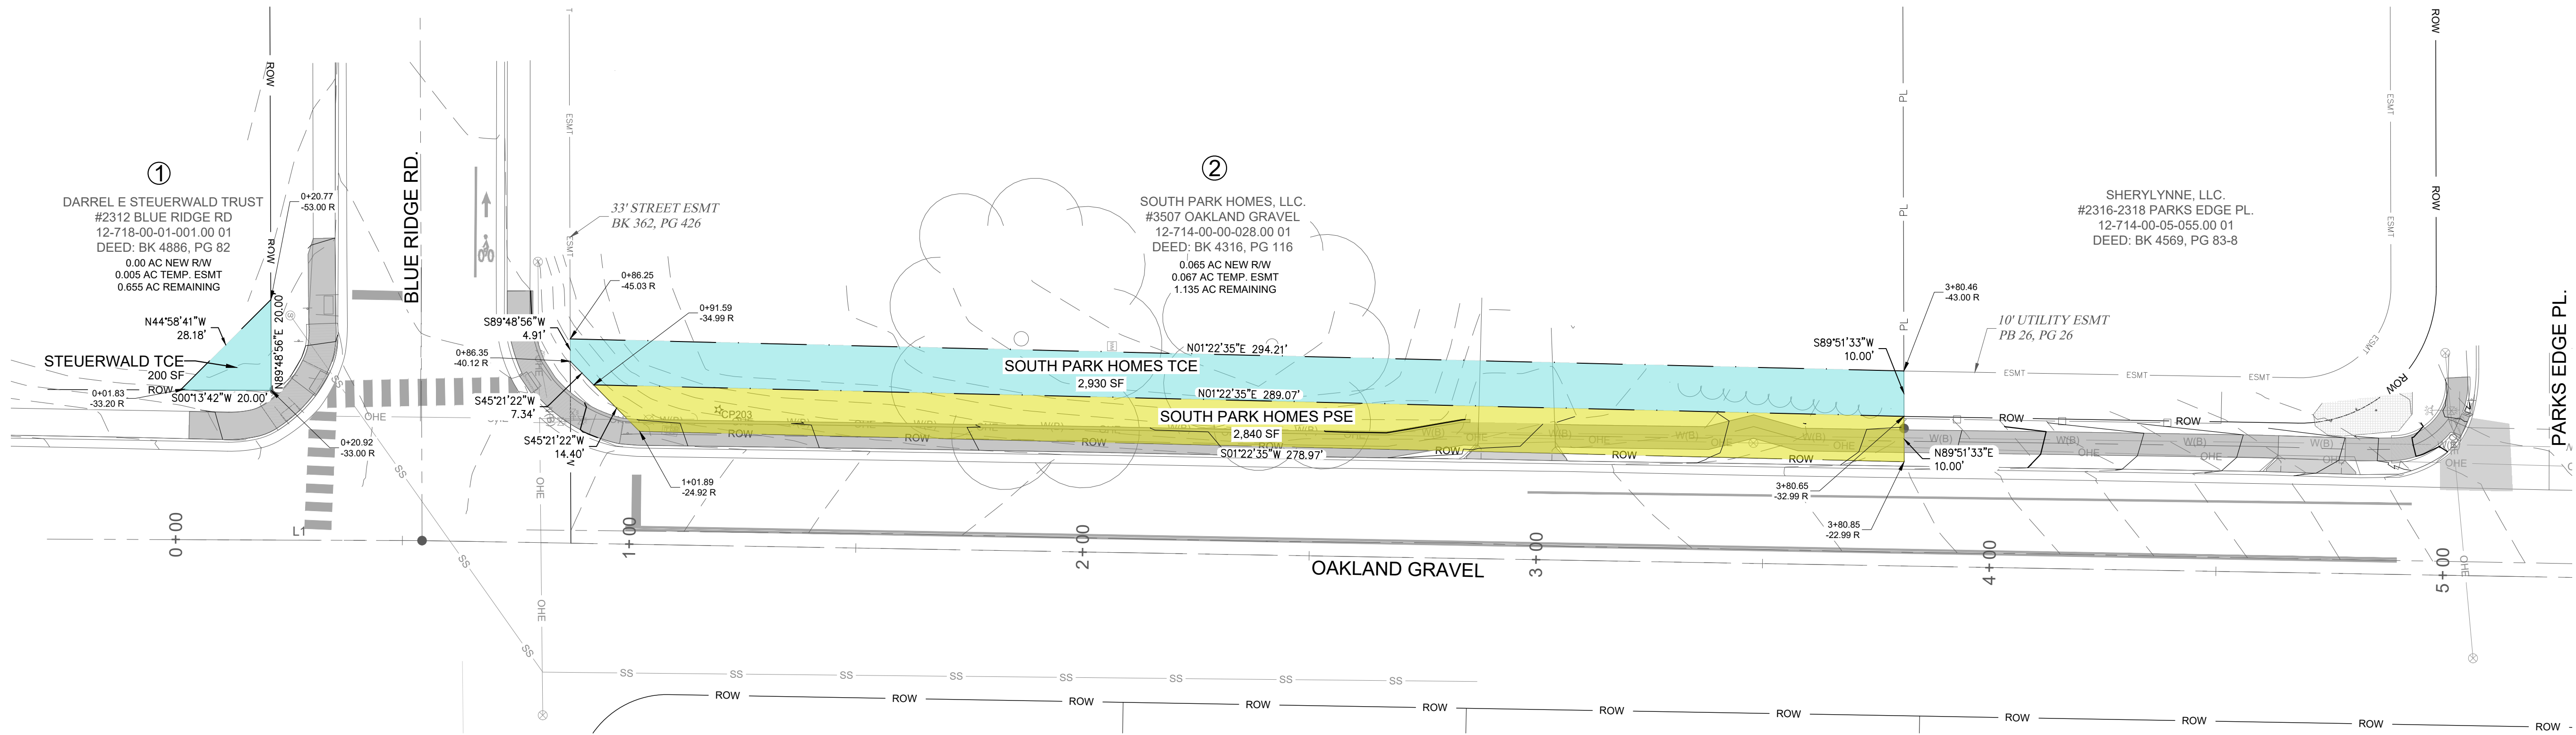

McCLURE™

2001 W. Broadway
Columbia, MO 65203
P 573-814-1568
F 573-814-1128

Ankeny, IA | Carroll, IA
Cedar Rapids, IA | Clive, IA
Coralville, IA | Council Bluffs, IA
Fort Dodge, IA | Sioux City, IA
Columbia, MO | Macon, MO
North Kansas City, MO | Springfield, MO

Lenexa, KS
Portsmouth, NH

NOTICE:
McClure Engineering Co. is not responsible or liable for any issues, claims, damages, or losses (collectively, "Losses") which arise from failure to follow these Plans, Specifications, and the engineering intent they convey, or for Losses which arise from failure to obtain and/or follow the engineers' or surveyors' guidance with respect to any alleged errors, omissions, inconsistencies, ambiguities, or conflicts contained within the Plans and Specifications.

MISSOURI CERTIFICATE OF AUTHORITY NO. E-2006023253
EXPIRES: DECEMBER 31, 2026

**** PRELIMINARY ****
NOT FOR CONSTRUCTION


Joseph Tuey
MO PE-2023031972
March 6, 2025




REVISIONS

PROJECT INFO		
2023002047		
ENGINEER	DRAWN BY	CHECKED BY
RAF	SMH	JT

OAKLAND GRAVEL SIDEWALK
COLUMBIA, MISSOURI
TAP 2101513

RIGHT OF WAY PLAN 1

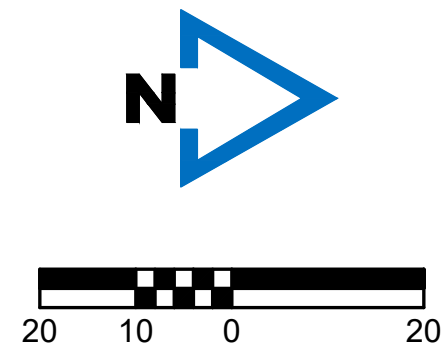

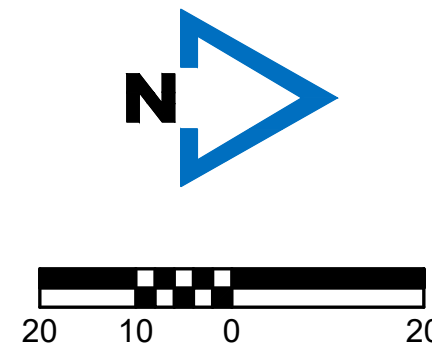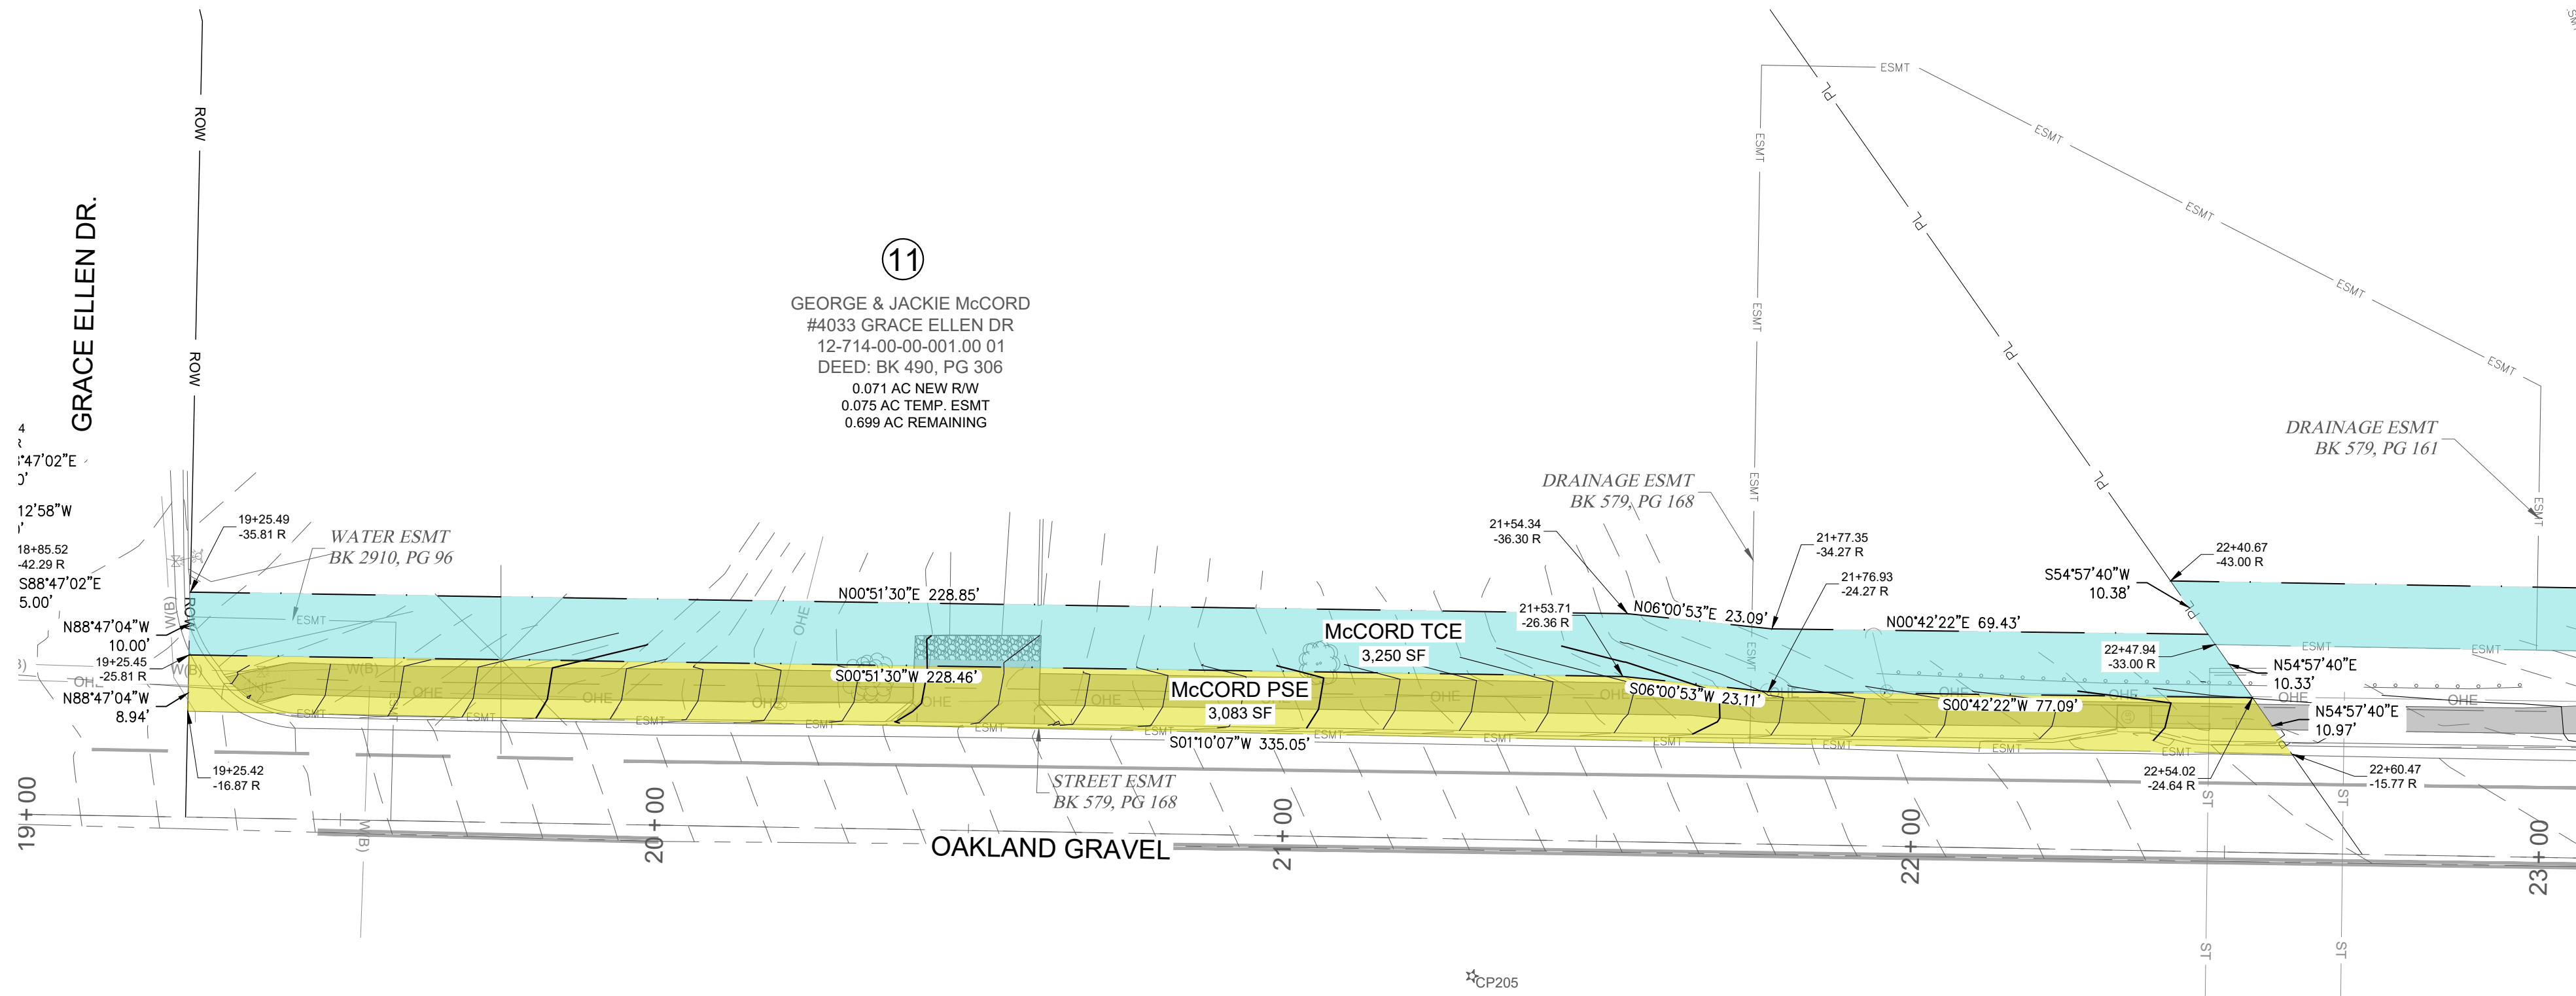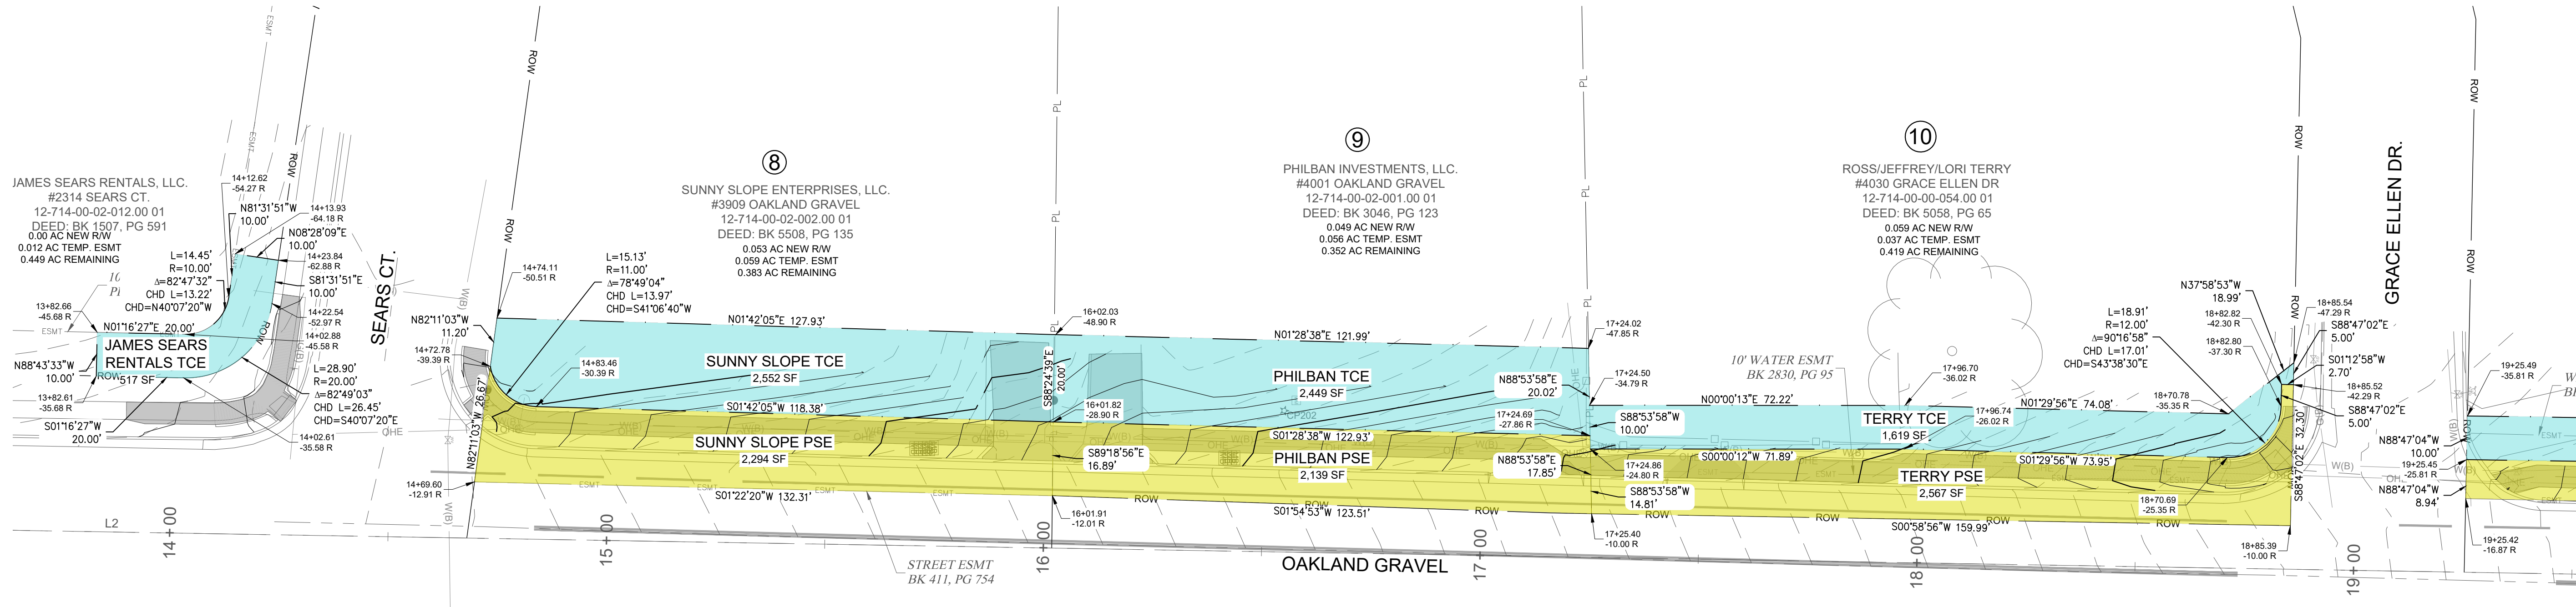

McCLURE™

2001 W. Broadway
Columbia, MO 65203
P 573-814-1568
F 573-814-1128

Ankeny, IA | Carroll, IA
Cedar Rapids, IA | Clive, IA
Coraville, IA | Council Bluffs, IA
Fort Dodge, IA | Sioux City, IA
Columbia, MO | Macon, MO
North Kansas City, MO | Springfield, MO

Lenexa, KS
Portsmouth, NH

NOTICE:
McClure Engineering Co. is not responsible or liable for any issues, claims, damages, or losses (collectively, "Losses") which arise from failure to follow these Plans, Specifications, and the engineering intent they convey, or for Losses which arise from failure to obtain and/or follow the engineers' or surveyors' guidance with respect to any alleged errors, omissions, inconsistencies, ambiguities, or conflicts contained within the Plans and Specifications.

MISSOURI CERTIFICATE OF AUTHORITY NO. E-2006023253
EXPIRES: DECEMBER 31, 2026

**** PRELIMINARY ****
NOT FOR CONSTRUCTION

Joseph Tuey
MO PE-2023031972
March 6, 2025


REVISIONS

PROJECT INFO		
2023002047		
ENGINEER	DRAWN BY	CHECKED BY
RAF	SMH	JT

OAKLAND GRAVEL SIDEWALK
COLUMBIA, MISSOURI
TAP 2101513

RIGHT OF WAY PLAN 2

DRAWING NO.
5

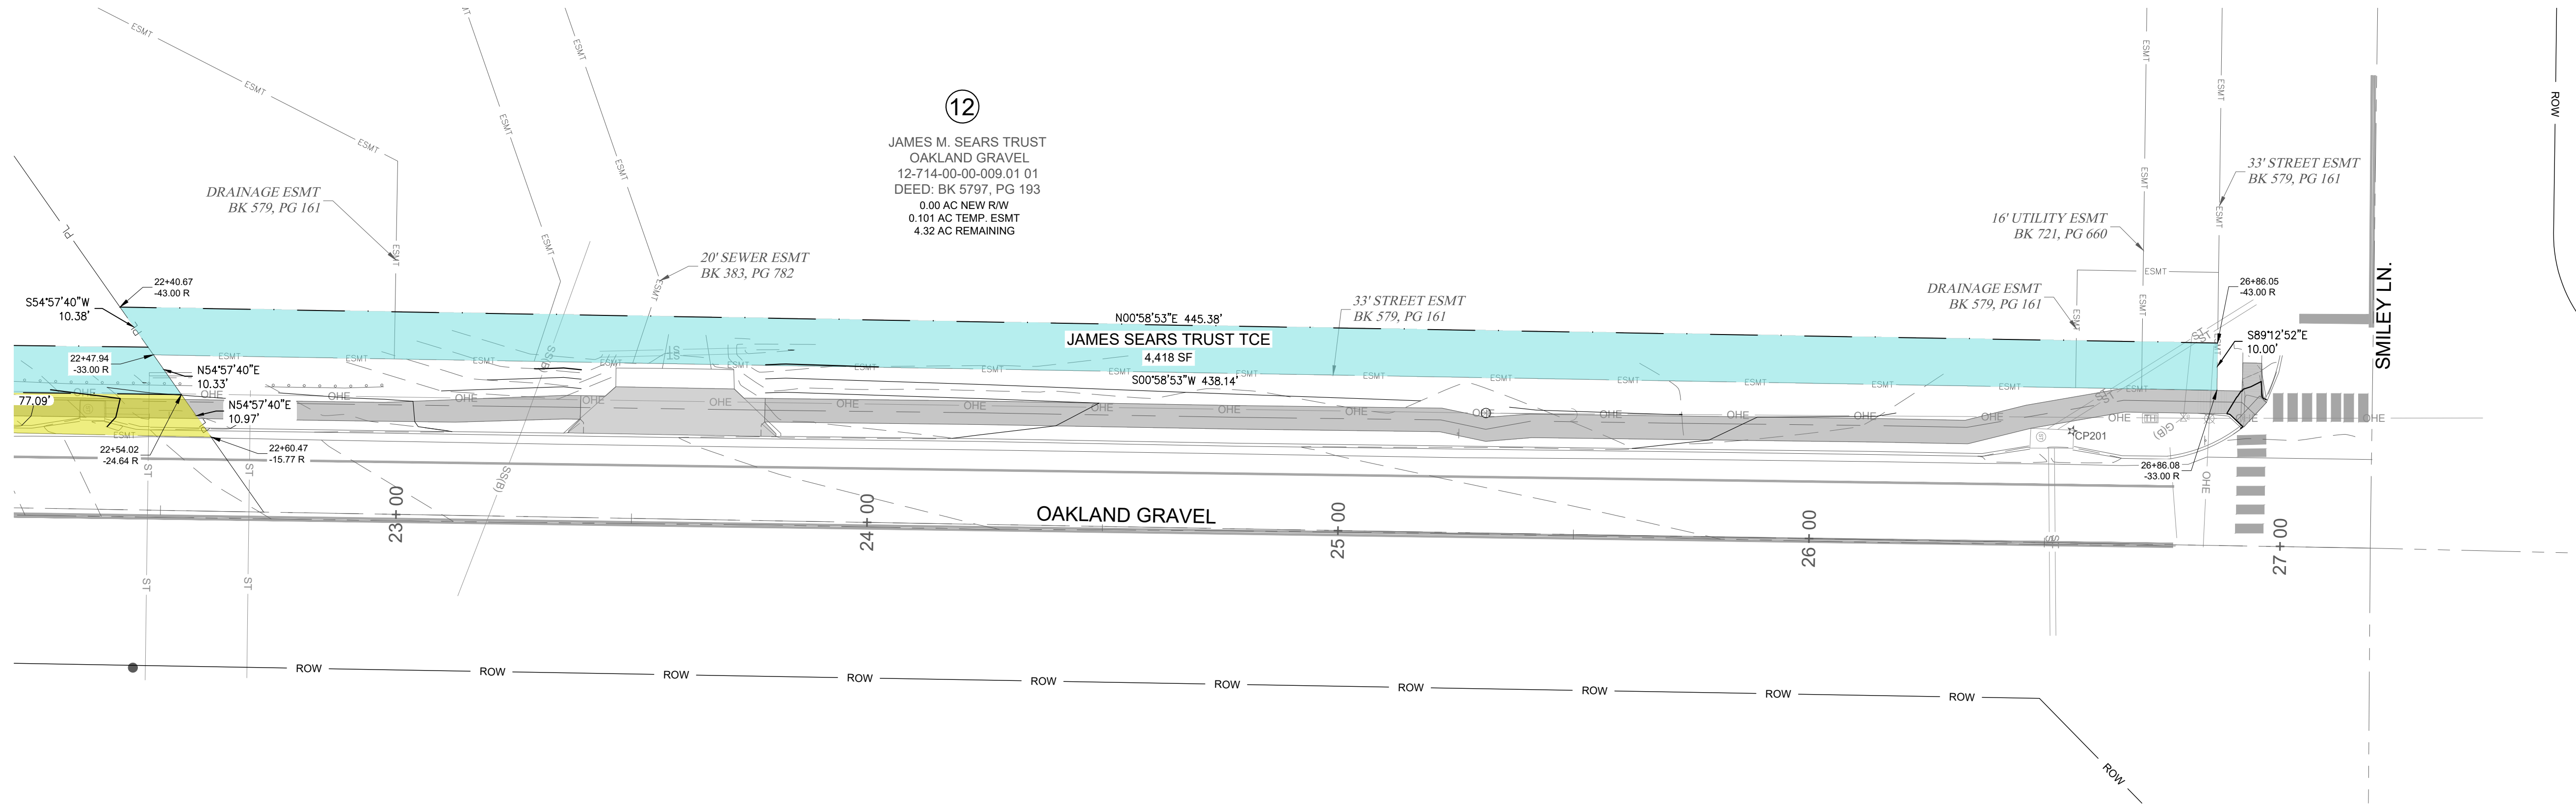

12
JAMES M. SEARS TRUST
OAKLAND GRAVEL
12-714-00-00-009.01 01
DEED: BK 5797, PG 193
0.00 AC NEW RW
0.101 AC TEMP. ESMT
4.32 AC REMAINING



2001 W. Broadway
Columbia, MO 65203
P 573-814-1568
F 573-814-1128

Ankeny, IA | Carroll, IA
Cedar Rapids, IA | Clive, IA
Coraville, IA | Council Bluffs, IA
Fort Dodge, IA | Sioux City, IA
Columbia, MO | Macon, MO
North Kansas City, MO | Springfield, MO

Lenexa, KS
Portsmouth, NH

NOTICE:
McClure Engineering Co. is not responsible or liable for any issues, claims, damages, or losses (collectively, "Losses") which arise from failure to follow these Plans, Specifications, and the engineering intent they convey, or for Losses which arise from failure to obtain and/or follow the engineers' or surveyors' guidance with respect to any alleged errors, omissions, inconsistencies, ambiguities, or conflicts contained within the Plans and Specifications.

MISSOURI CERTIFICATE OF
AUTHORITY NO. E-2006023253
EXPIRES: DECEMBER 31, 2026

**** PRELIMINARY ****
NOT FOR
CONSTRUCTION

Joseph Tuey
MO PE-2023031972
March 6, 2025

REVISIONS

PROJECT INFO
2023002047


ENGINEER
RAF

DRAWN BY
SMH

CHECKED BY
JT

OAKLAND GRAVEL SIDEWALK
COLUMBIA, MISSOURI
TAP 2101513
RIGHT OF WAY PLAN 3

DRAWING NO.
6

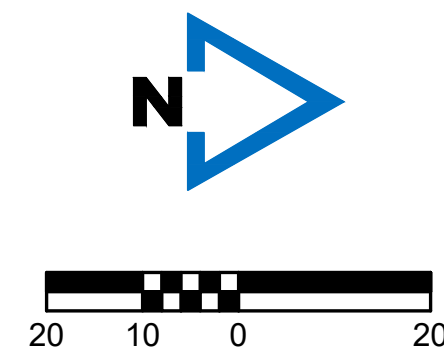

P:2023002047\04-DRAWINGS\06-PLANS\2023002047 ROW PLANS.DWG