



2 BASEMENT PLAN
SCALE: 1/8"=1'-0"

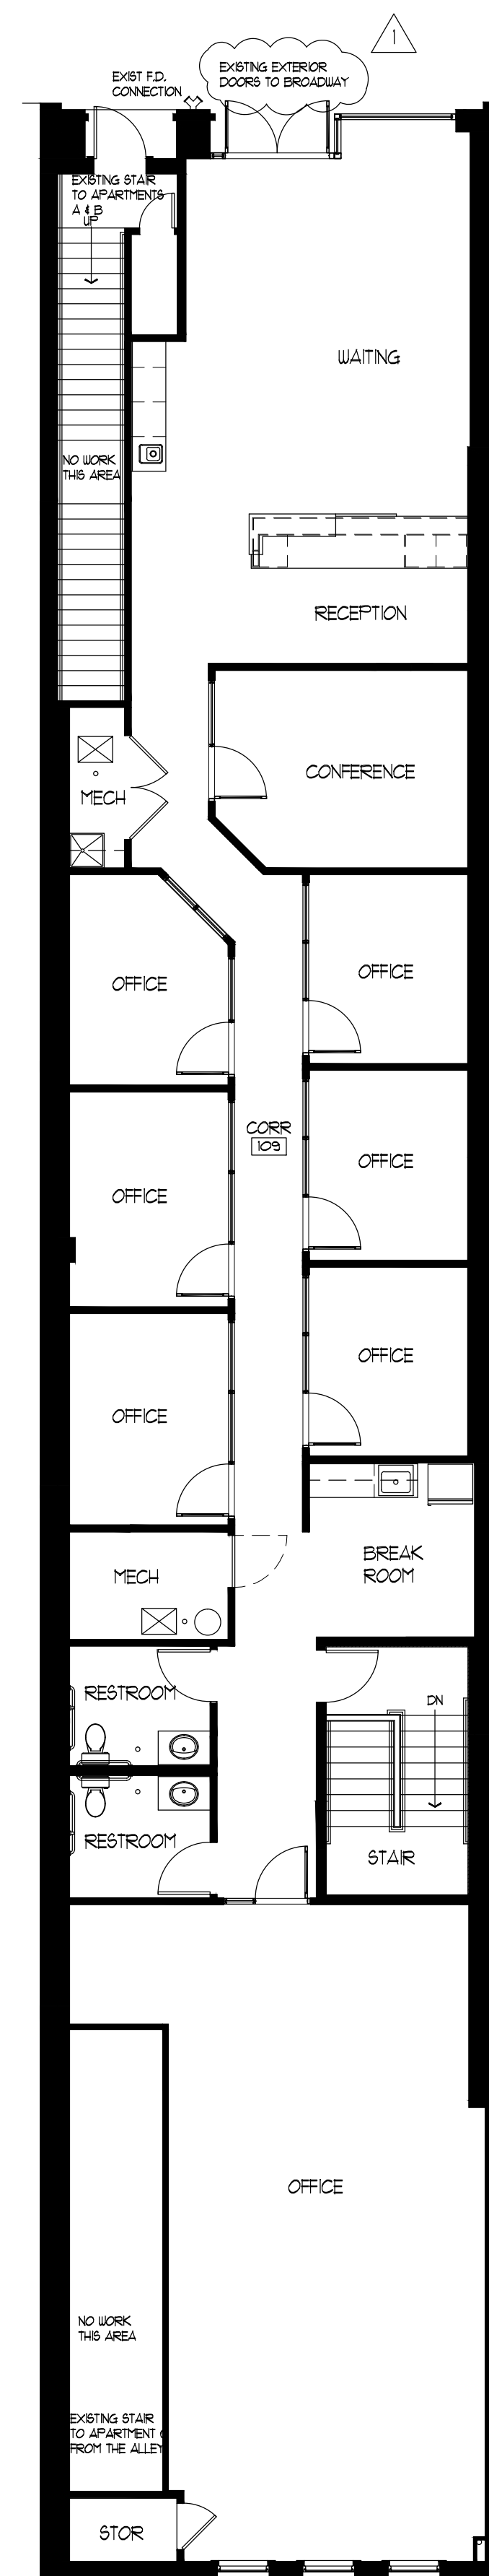

1 FIRST FLOOR PLAN
SCALE: 1/8"=1'-0"

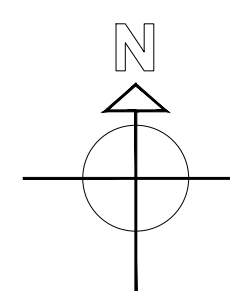

SAC ARCHITECTS
ARCHITECT
REVISIONS
3/7/22
CJP COMMENTS

DELINE HOLDINGS
818 EAST BROADWAY
COLUMBIA, MISSOURI
2-9-2022

A3-0
OF

PHONE 573/289-3960