


© 2021 TreanorHL produced, revised, or retained without the express nission or distribution of this drawing to meet office ection with the project is not to be construed a Issued For: DD PRICING SE REVISIONS DESCRIPTION

A101a

ARCHITECTURAL SITE PLAN

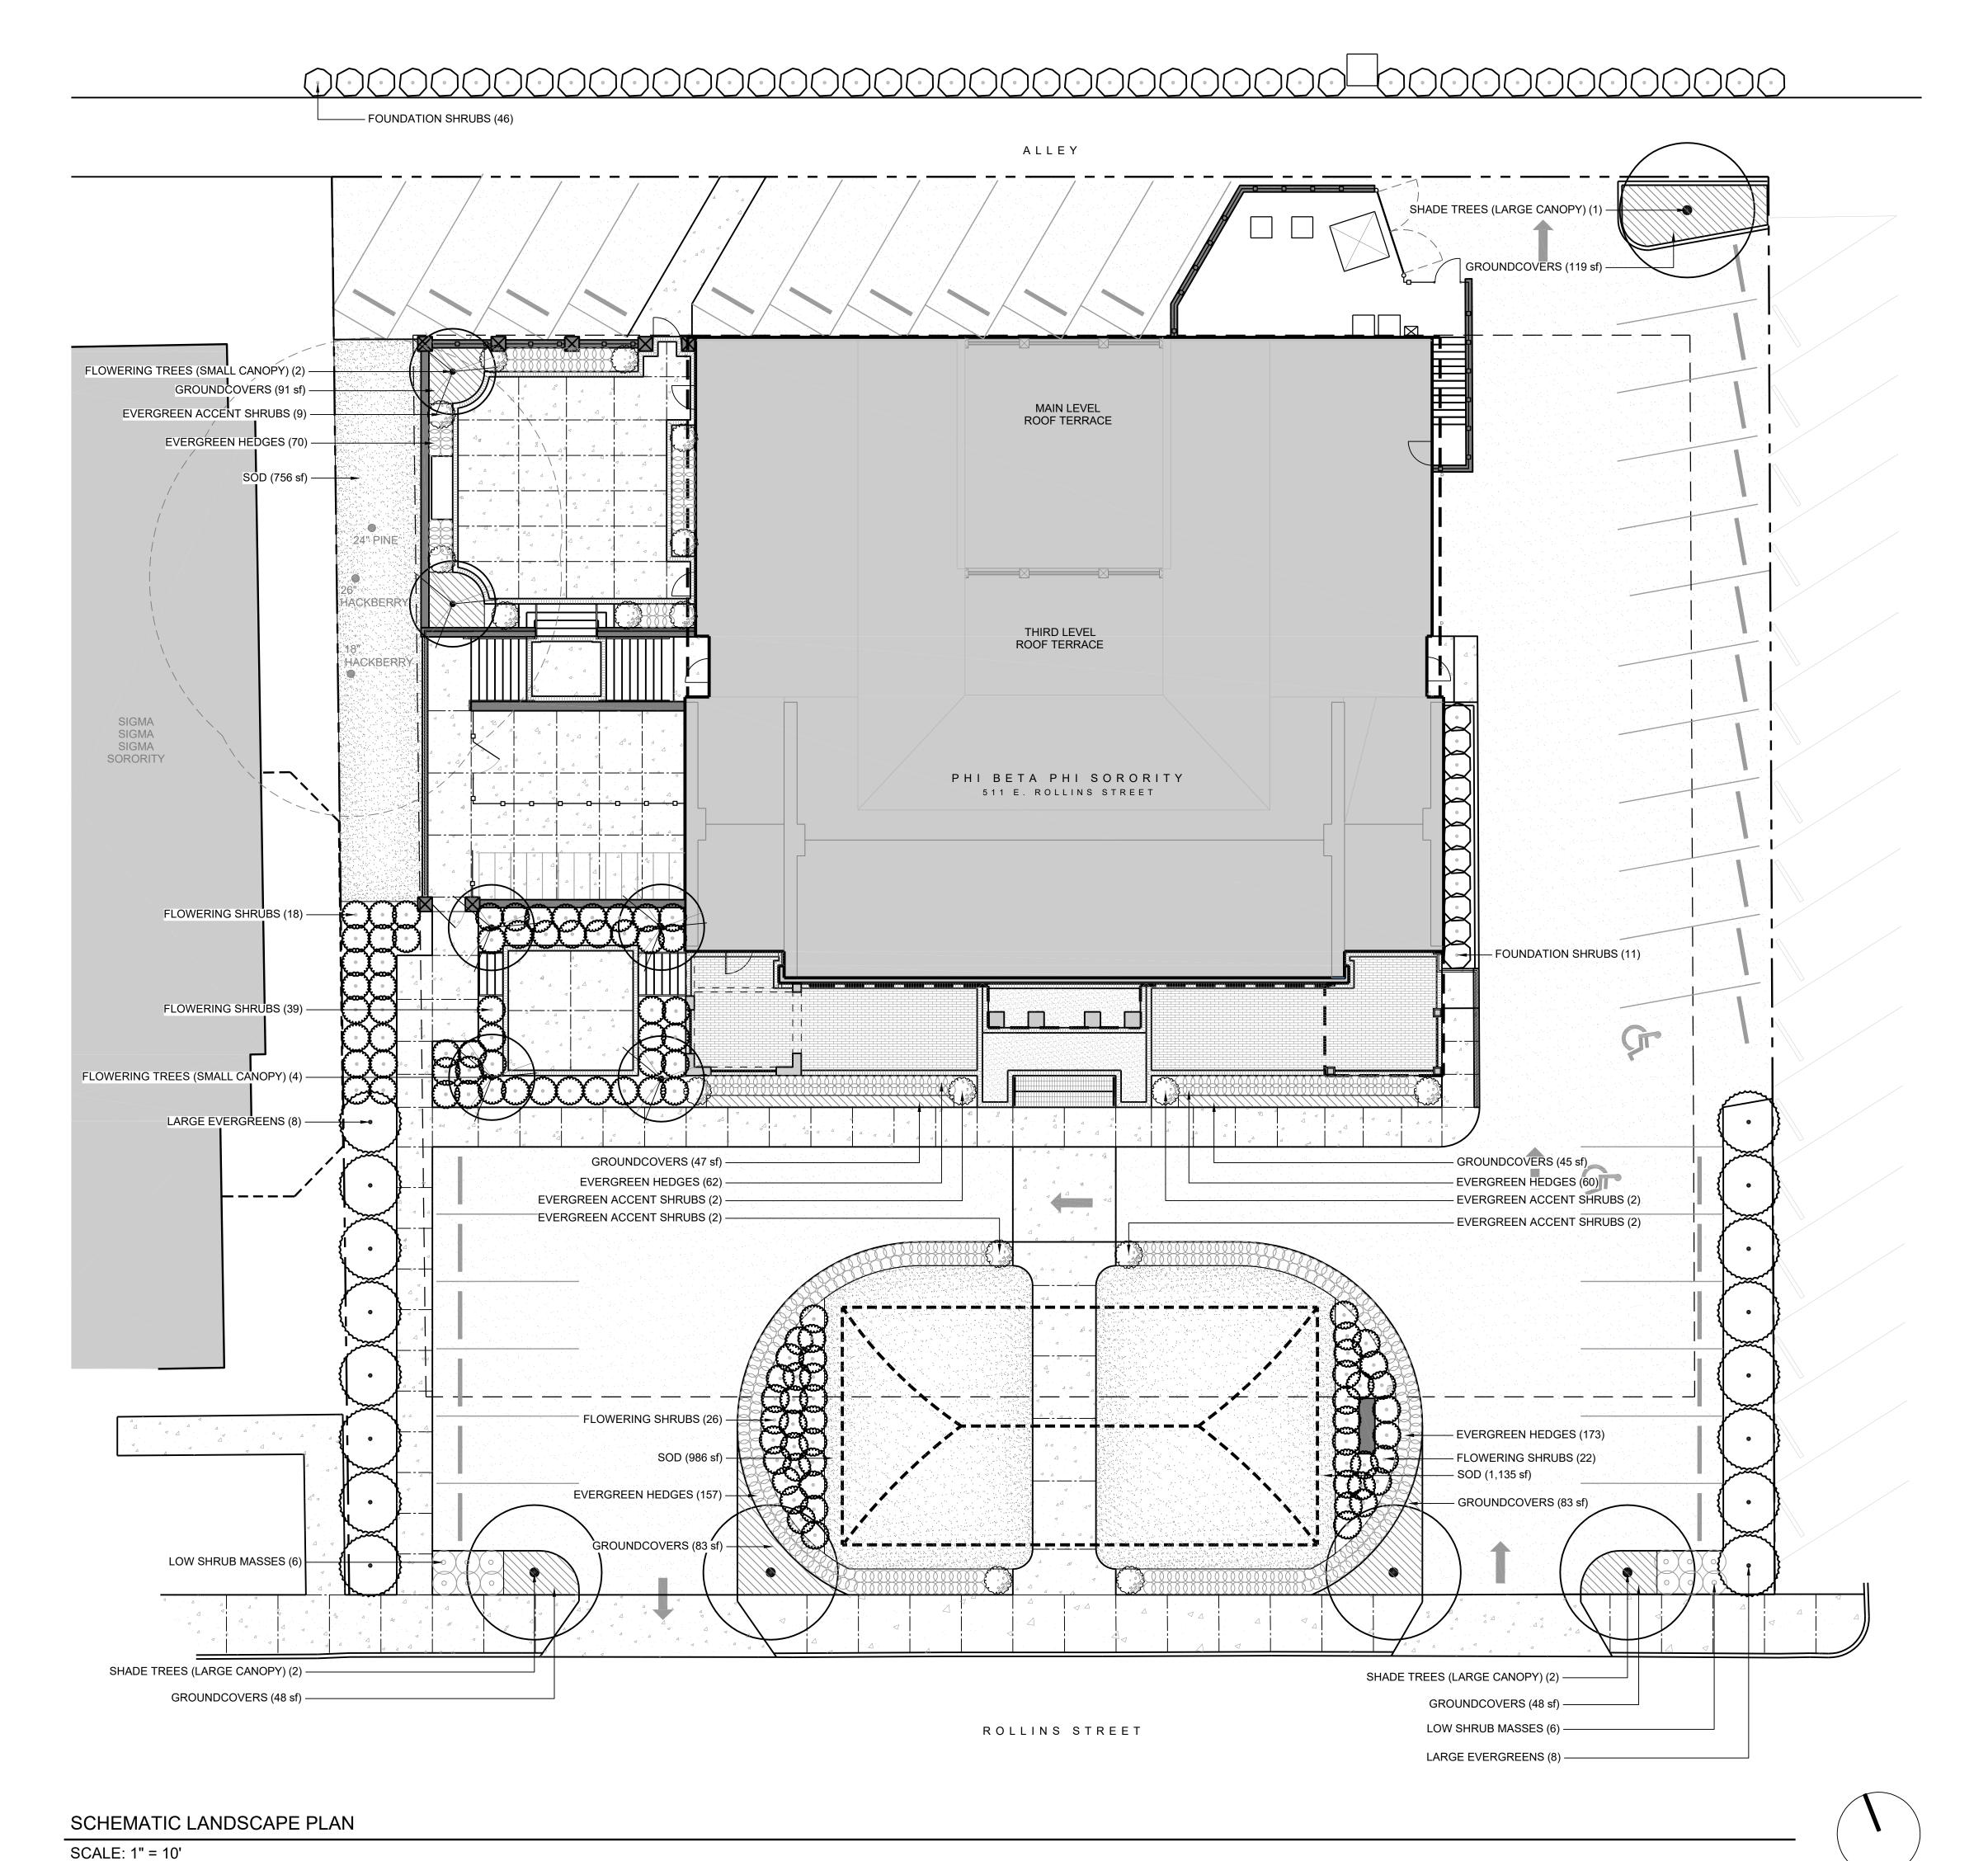

CONCEPT PLANT SCHEDULE

SHADE TREES (LARGE CANOPY)
ACER RUBRUM `AUTUMN BLAZE` / AUTUMN BLAZE RED MAPLE ACER RUBRUM 'OCTOBER GLORY' TM / OCTOBER GLORY MAPLE ACER SACCHARUM / SUGAR MAPLE QUERCUS NUTTALLII / NUTTALL OAK QUERCUS PHELLOS / WILLOW OAK ULMUS PARVIFOLIA 'ALLEE' / ALLEE LACEBARK ELM

FLOWERING TREES (SMALL CANOPY)
AMELANCHIER X `AUTUMN BRILLIANCE` / `AUTUMN BRILLIANCE` SERVICEBERRY CERCIS CANADENSIS / EASTERN REDBUD CORNUS FLORIDA / EASTERN DOGWOOD LAGERSTROEMIA X 'NATCHEZ' / WHITE CRAPE MYRTLE MULTI-TRUNK PRUNUS X YEDOENSIS / YOSHINO CHERRY

CEDRUS DEODARA / DEODAR CEDAR CRYPTOMERIA JAPONICA / JAPANESE CEDAR MAGNOLIA GRANDIFLORA `LITTLE GEM` / DWARF SOUTHERN MAGNOLIA THUJA STANDISHII X PLICATA `GREEN GIANT` / GREEN GIANT ARBORVITAE X CUPRESSOCYPARIS LEYLANDII / LEYLANDI CYPRESS

PRUNUS LAUROCERASUS 'OTTO LUYKEN' / LUYKENS LAUREL

FOUNDATION SHRUBS
CLEYERA JAPONICA `BRONZE BEAUTY` ILEX CORNUTA 'BURFORDII' / BURFORD CHINESE HOLLY ILEX CORNUTA 'NEEDLEPOINT' / NEEDLEPOINT HOLLY LIGUSTRUM JAPONICUM 'RECURVIFOLIUM' / WAX LEAF LIGUSTRUM

AZALEA INDICA `MRS. G.G. GERBING` / MRS. G.G. GERBING AZALEA HYDRANGEA MACROPHYLLA `ENDLESS SUMMER` TM / BAILMER HYDRANGEA HYDRANGEA PANICULATA `LITTLE LIMELIGHT` / DWARF LIMELIGHT HYDRANGEA HYDRANGEA PANICULATA `TARDIVA` / TARDIVA HYDRANGEA LOROPETALUM CHINENSE 'EVER RED SUNSET' / EVER RED SUNSET LOROPETALUM LOROPETALUM CHINENSE `PURPLE DIAMOND` / FRINGE FLOWER ROSA X `KNOCKOUT` TM / ROSE ROSA X 'PINK DRIFT'' / PINK DRIFT ROSE

LOW SHRUB MASSES
CEPHALOTAXUS HARRINGTONIA PROSTRATA / PROSTRATE PLUM YEW GARDENIA RADICANS / DWARF GARDENIA ILEX VOMITORIA 'SCHILLINGS DWARF' / DWARF SCHILLINGS HOLLY RHAPHIOLEPIS INDICA 'BALLERINA' / BALLERINA INDIAN HAWTHORN RHAPHIOLEPIS INDICA NANA / DWARF INDIAN HAWTHORN ROSA X 'PINK DRIFT'' / PINK DRIFT ROSE

EVERGREEN ACCENT SHRUBS
BUXUS SEMPERVIRENS / AMERICAN BOXWOOD

2,343 147

JUNIPERUS CHINENSIS `SARGENTII` / SARGANT JUNIPER LIRIOPE MUSCARI / LILY TURF TRACHELOSPERMUM ASIATICUM / ASIAN JASMINE 2,877 SF

4 TREES PROVIDED

FESTUCA ARUNDINACEA / TALL FESCUE ZOYSIA X `ZEON` / ZEON ZOYSIA

1. TREES REQUIRED AT ROLLINS STREET:

REQUIRED: 1 TREE/ 60' OF STREET FRONTAGE X 180' STREET FRONTAGE 3 TREES REQUIRED

3. REQUIRED SIGNFICANT TREE PRESERVATION

REQUIRED: % OF SIGNFICANT TREES TO BE PRESERVED 25% SIGNIFICANT TREES (DBH > 20") ON SITE = 6 MIN. NO. OF SIGNFICANT TREES TO BE PRESERVED = 1.5

PROPOSED NO. OF SIGNFICANT TREES TO BE PRESERVED = 2

VITEX AGNUS-CASTUS / CHASTE TREE

ULMUS PARVIFOLIA `BOSQUE` / BOSQUE ELM

<u>FLOWERING SHRUBS</u> AZALEA INDICA `FORMOSA` / FORMOSA AZALEA

EVERGREEN HEDGES
BUXUS MICROPHYLLA 'WINTERGREEN' / WINTERGREEN BOXWOOD BUXUS MICROPHYLLA KOREANA / KOREAN BOXWOOD GROUNDCOVERS HEDERA HELIX / ENGLISH IVY JUNIPERUS CHINENSIS 'PARSONII' / PARSONI JUNIPER

LIRIOPE SPICATA / CREEPING LILY TURF CYNODON DACTYLON `TIF 419` / BERMUDA GRASS

REQUIRED TREE CALCULATIONS:

2. TREES REQUIRED FOR PARKING PAVEMENT:

PROVIDED:

REQUIRED: 1 TREE/ 4,000 SF OF PARKING PAVEMENT X11,813 SF PARKING PAVEMENT 3 TREES REQUIRED

7 TREES PROVIDED PROVIDED:

1240 Old Chattahoochee Ave, Ste I Atlanta, GA 30318 T 770.951.5500 F 678.668.7410 www.coreatlanta.com

PI BETA PHI SORORITY

HUG AND ASSOCIATES

511 E. ROLLINS ST. UNIVERSITY OF MISSOURI COLUMBIA, MISSOURI

This drawing is the property of CORE Landscape and is

not to be reproduced or copied in whole or in part. It is

not to be used on any other project and is to be returned

upon request. Scales as stated herein are for reference only as normal reproduction processes may alter the accuracy of original drawings. CORE Landscape 2021 SCHEMATIC LANDSCAPE PLAN

04/05/22 1" = 10' - 0" CP-2