


NOTE: DRAWINGS ARE NOT TO SCALE IF SHEET IS PLOTTED ON 11" x 17"

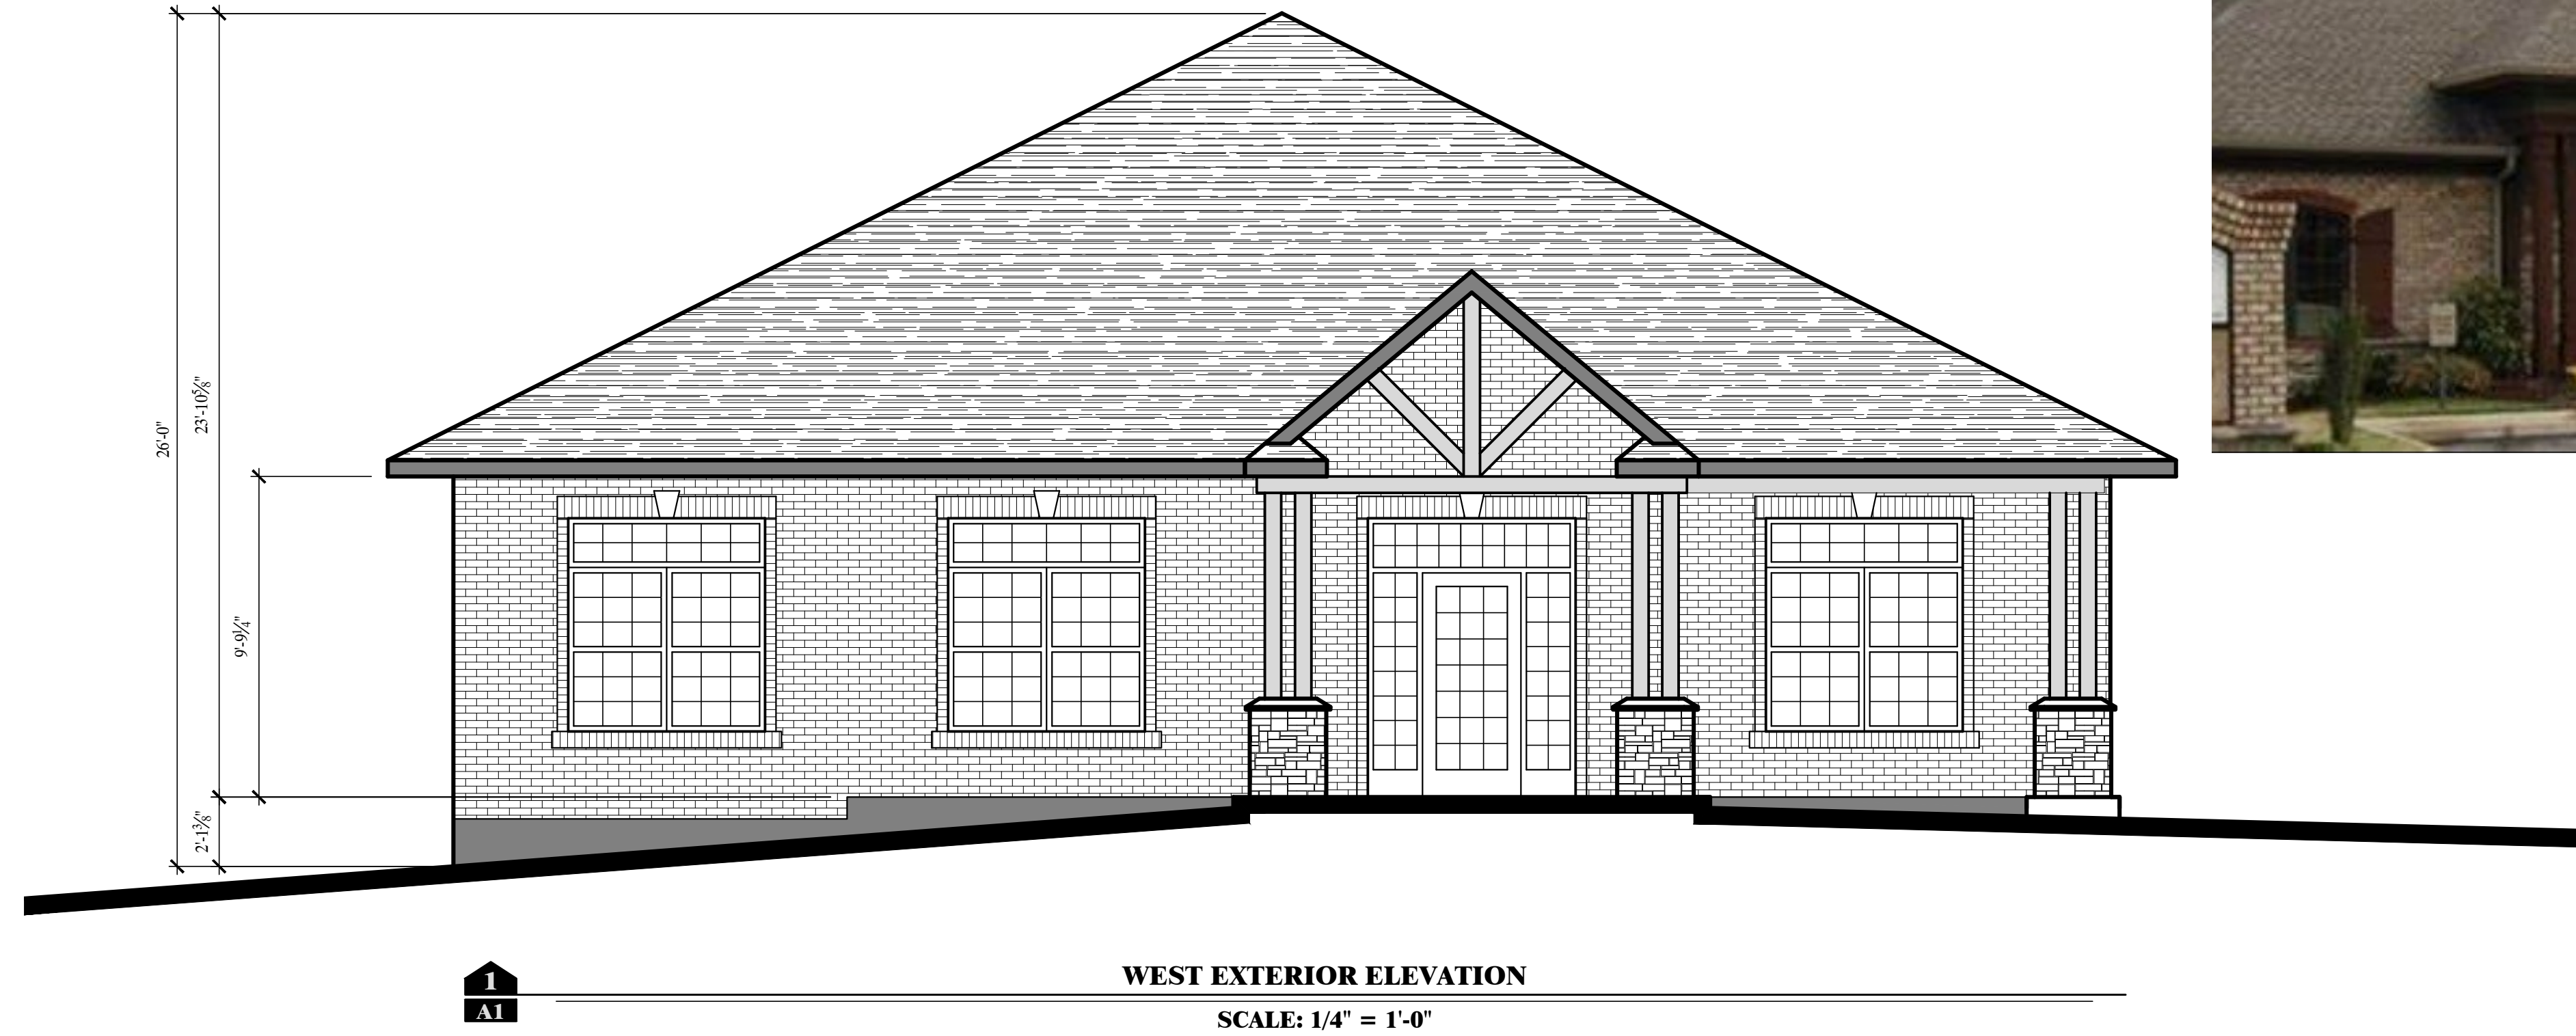


WEST EXTERIOR ELEVATION

SCALE: 1/4" = 1'-0"



CONCEPT PHOTO OF FINISHES

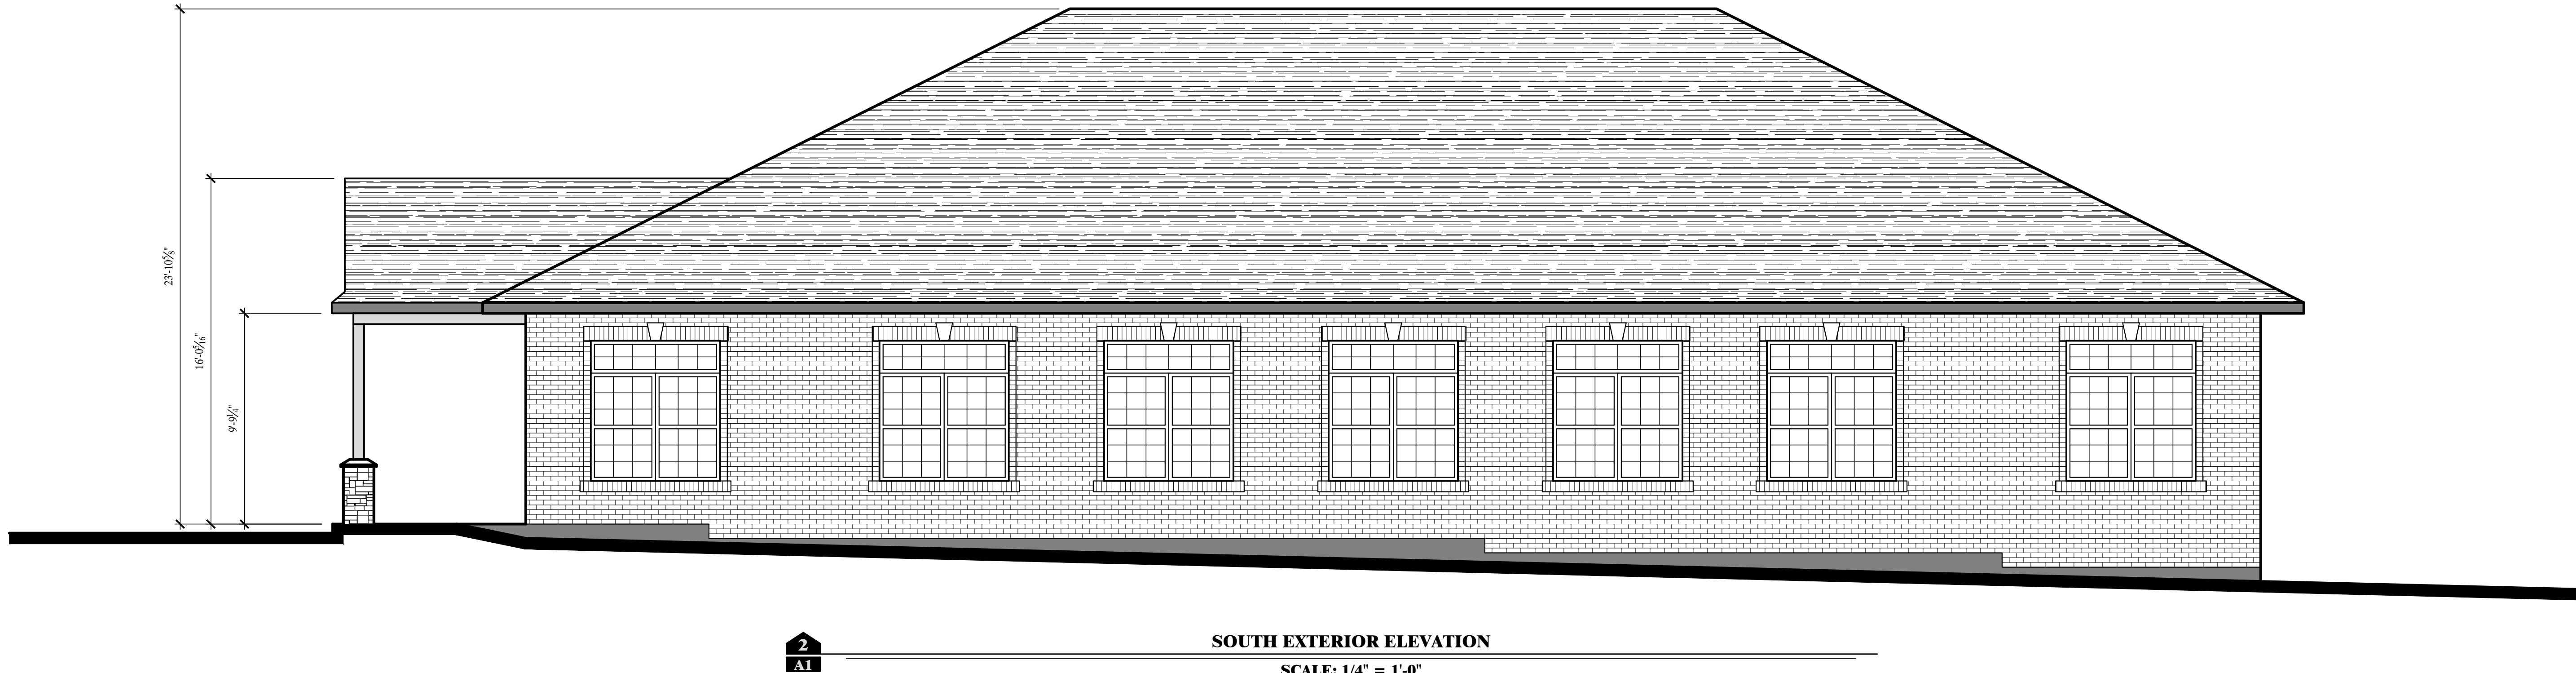

SOUTH EXTERIOR ELEVATION

SCALE: 1/4" = 1'-0"

PRELIMINARY
DRAWING NOT
FOR BIDDING OR
CONSTRUCTION

WESTHUES ARCHITECTURE LLC
ERIC WESTHUES, ARCHITECT # MO-2016004009 ARCHITECTURAL CORPORATION #2019020035
9000 BOATMAN HILL ROAD COLUMBIA, MO 65202
573 424-7064 eric@ericwesthues.com

REVISION	DATE
0	
1	
2	
3	
4	
5	

PROJECT NUMBER **20-020**

THOMAS DENTAL
0000 BROADWAY
COLUMBIA, MO 65203

EXTERIOR
ELEVATIONS

A1