

ALLSTATE CONSULTANTS, P.C.

3312 LEMONE INDUSTRIAL BLVD.
COLUMBIA, MISSOURI 65201
PHONE (573) 875-8799
FAX (573) 875-8850

Ruby Tuesday

US Hwy. 63 - Center State Crossings
Columbia, Missouri


RT#4600.7.04


RONNIE CARL SHY
NUMBER
E-14453



FILE NO: 04338.01
PLOT SCALE: 1"=20'
DWG BY: JPS
REVISIONS:
OCTOBER 29, 2004
NOVEMBER 5, 2004
ISSUE DATE: 9/30/04

C-P PLAN AND PRELIMINARY PLAT





C1

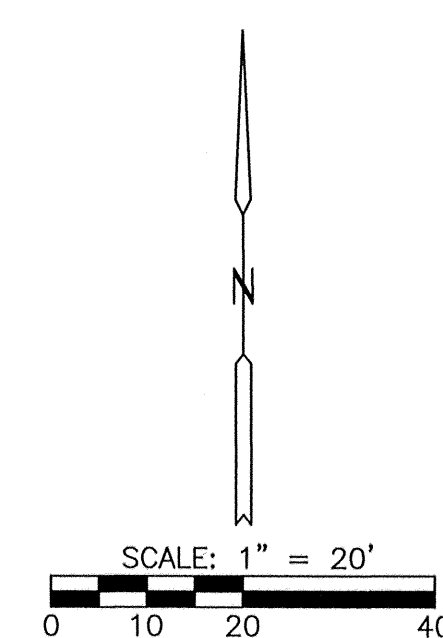

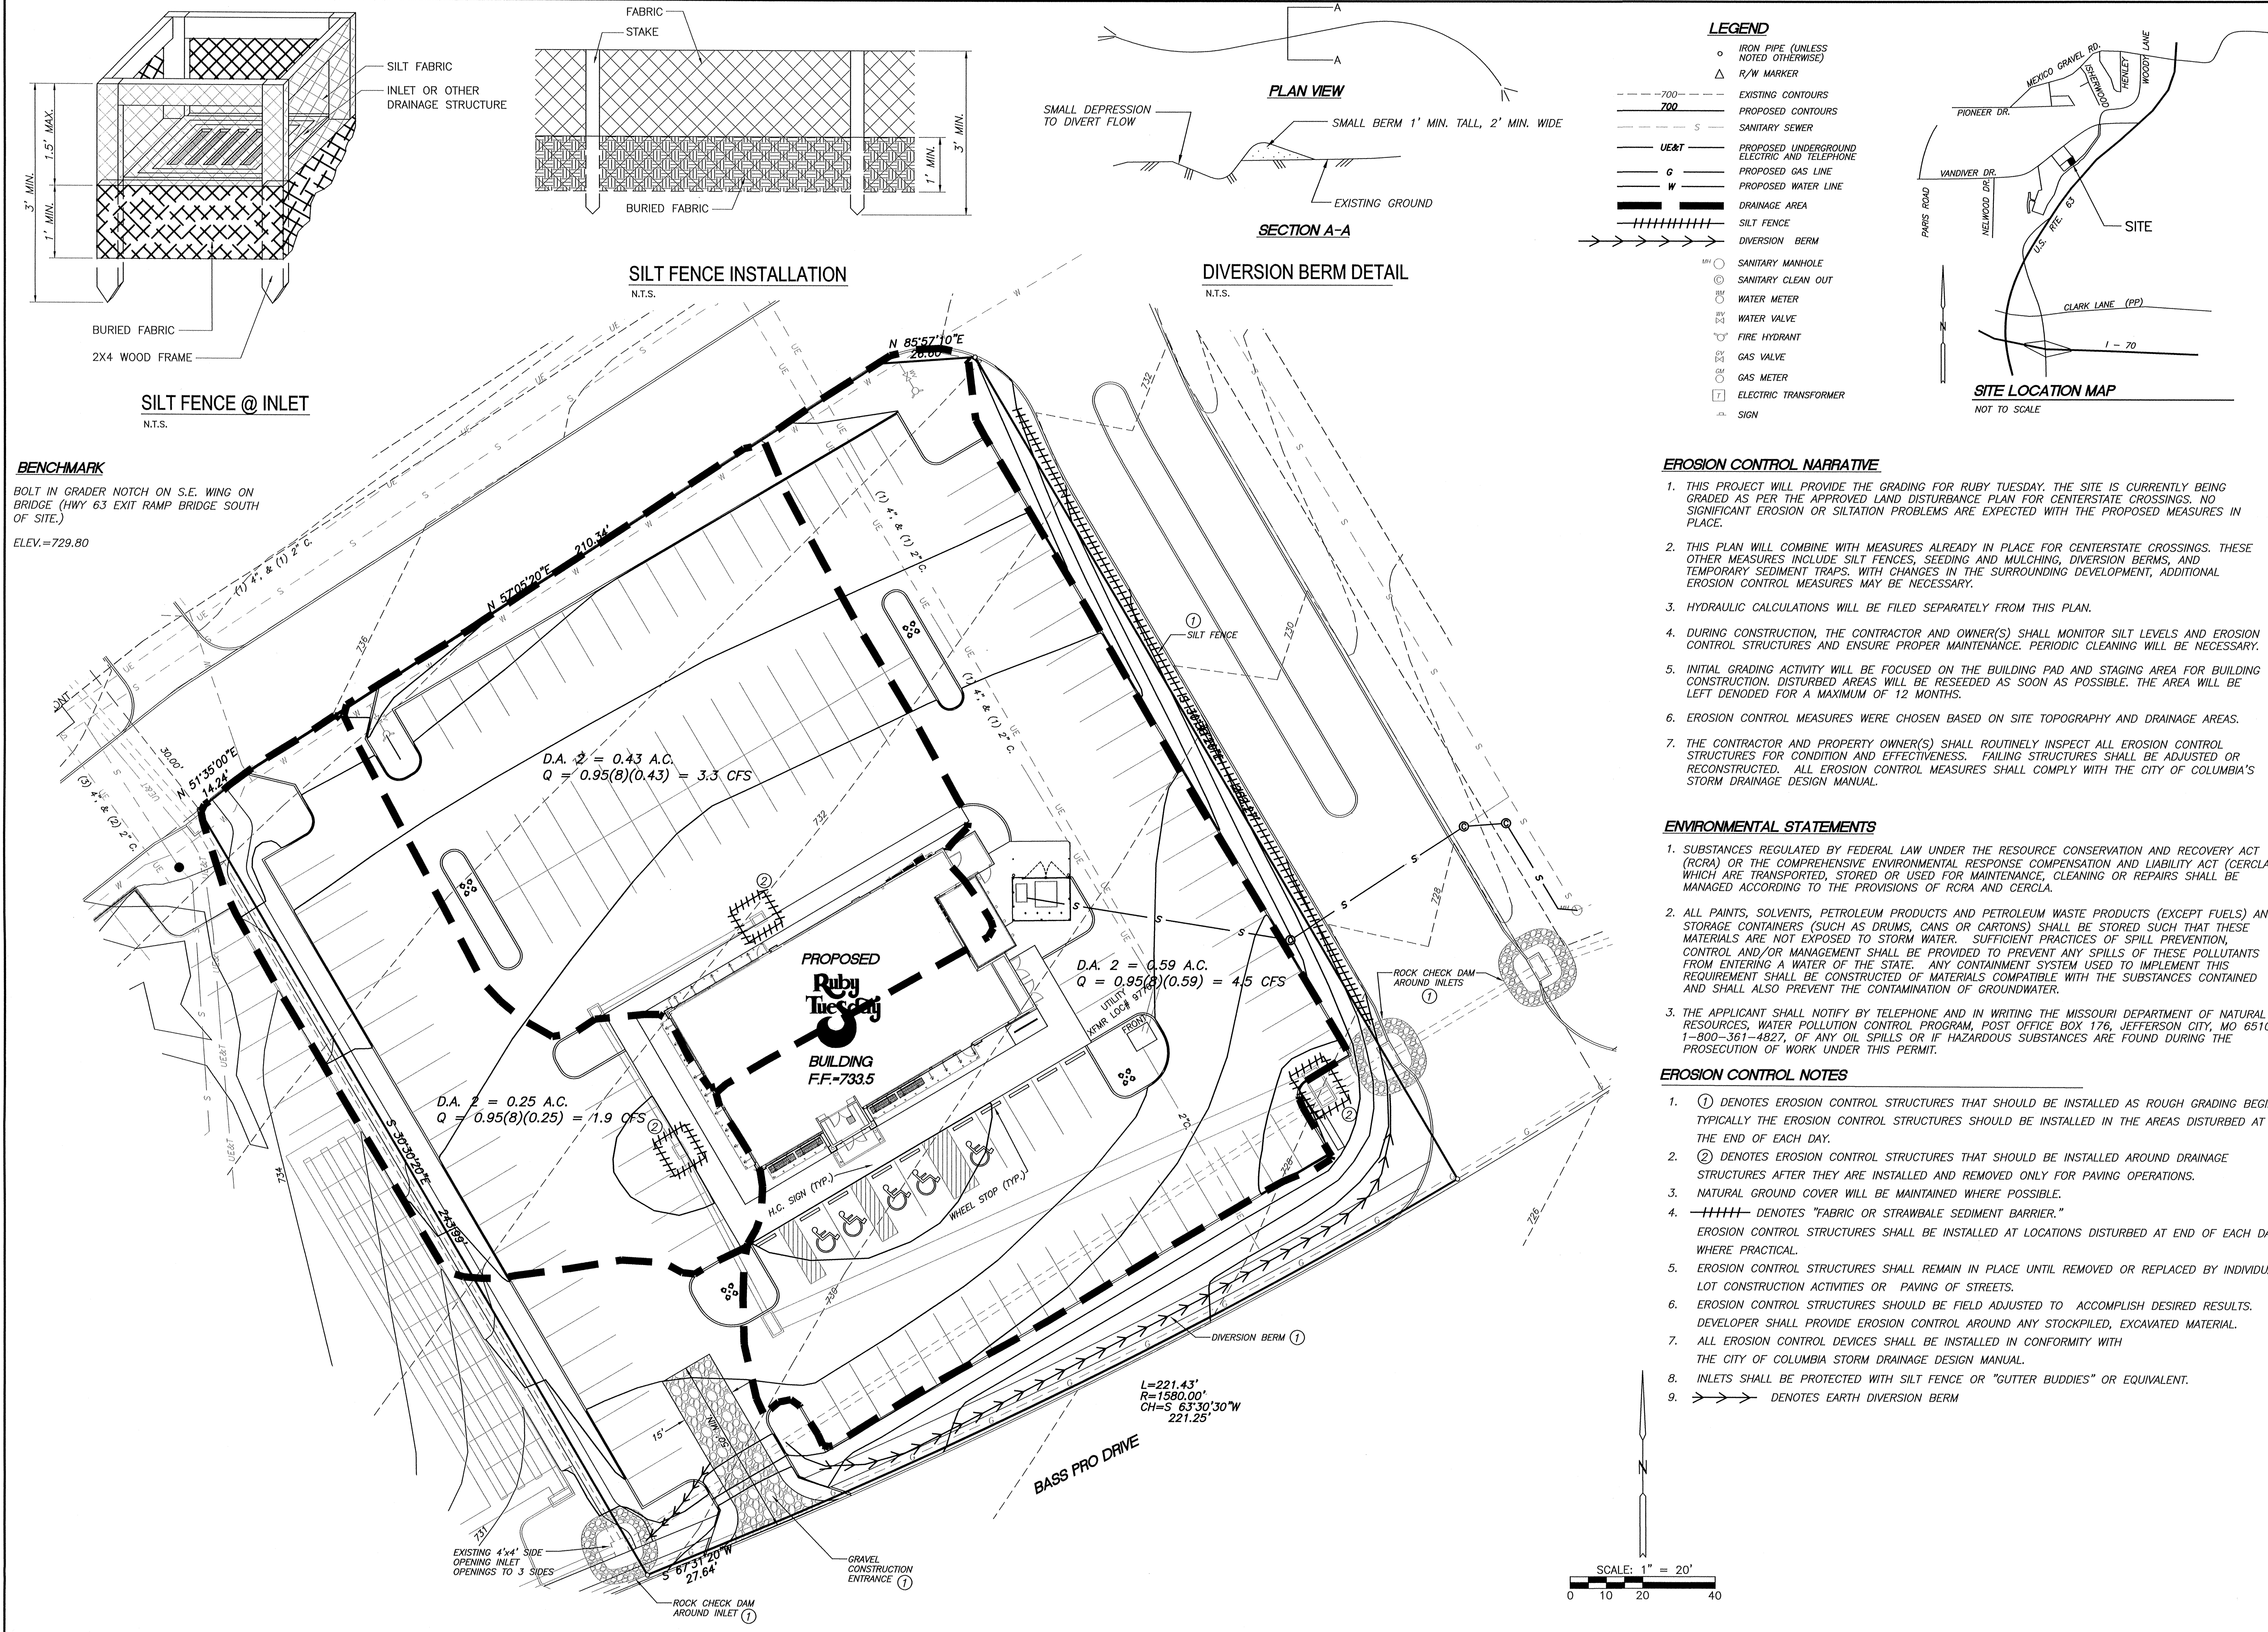

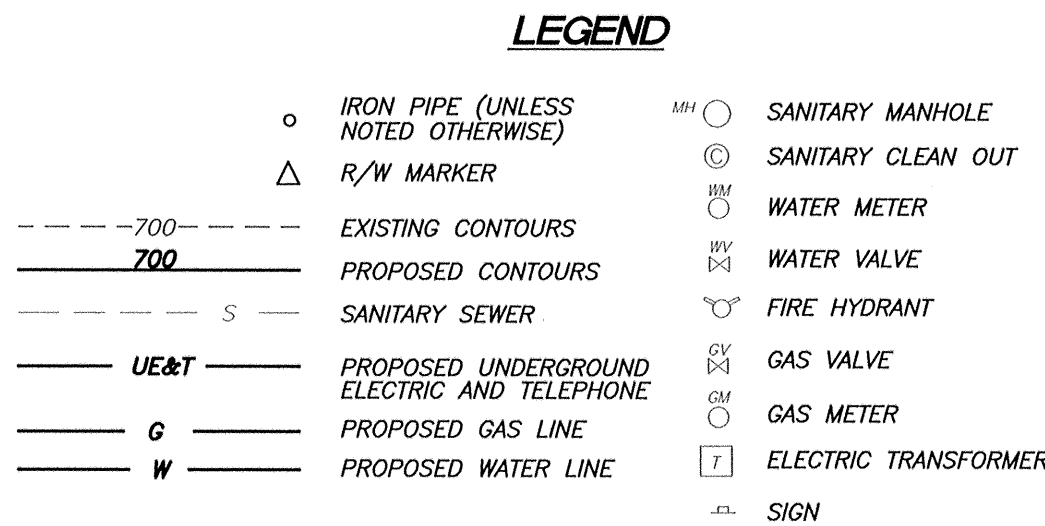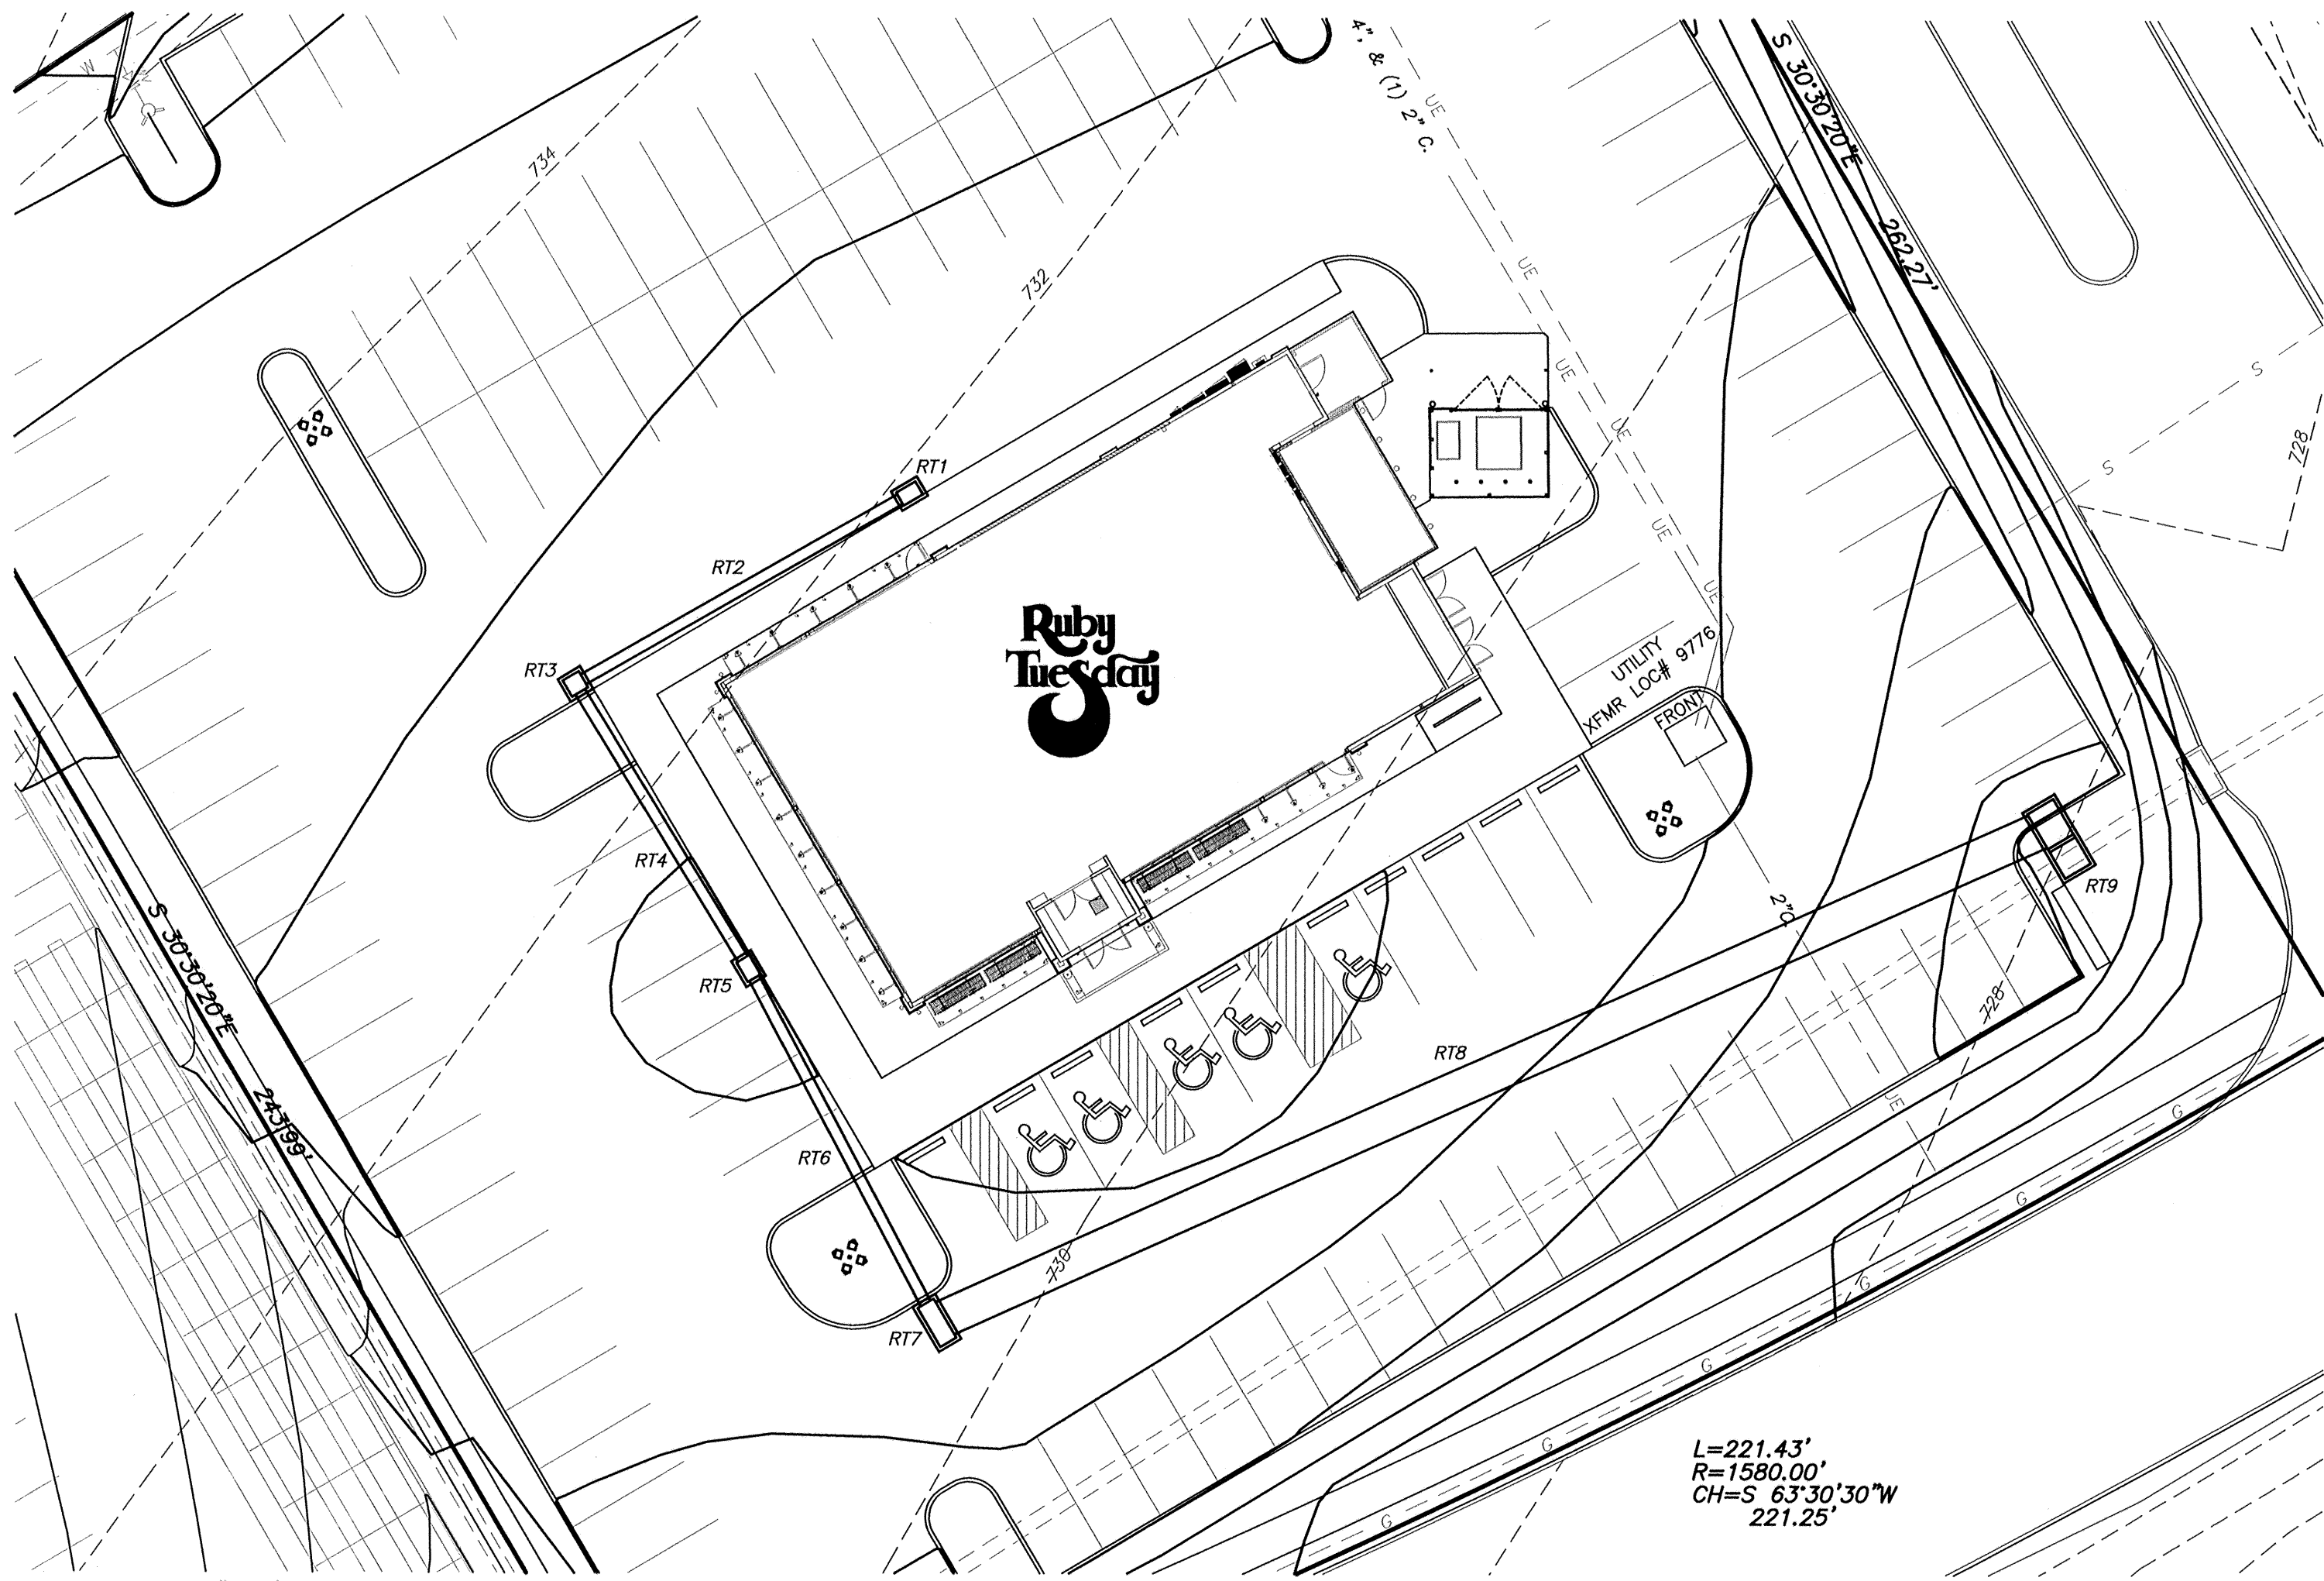

BENCHMARK
BOLT IN GRADER NOTCH ON S.E. WING ON BRIDGE (HWY 63 EXIT RAMP BRIDGE SOUTH OF SITE.)
ELEV. = 729.80

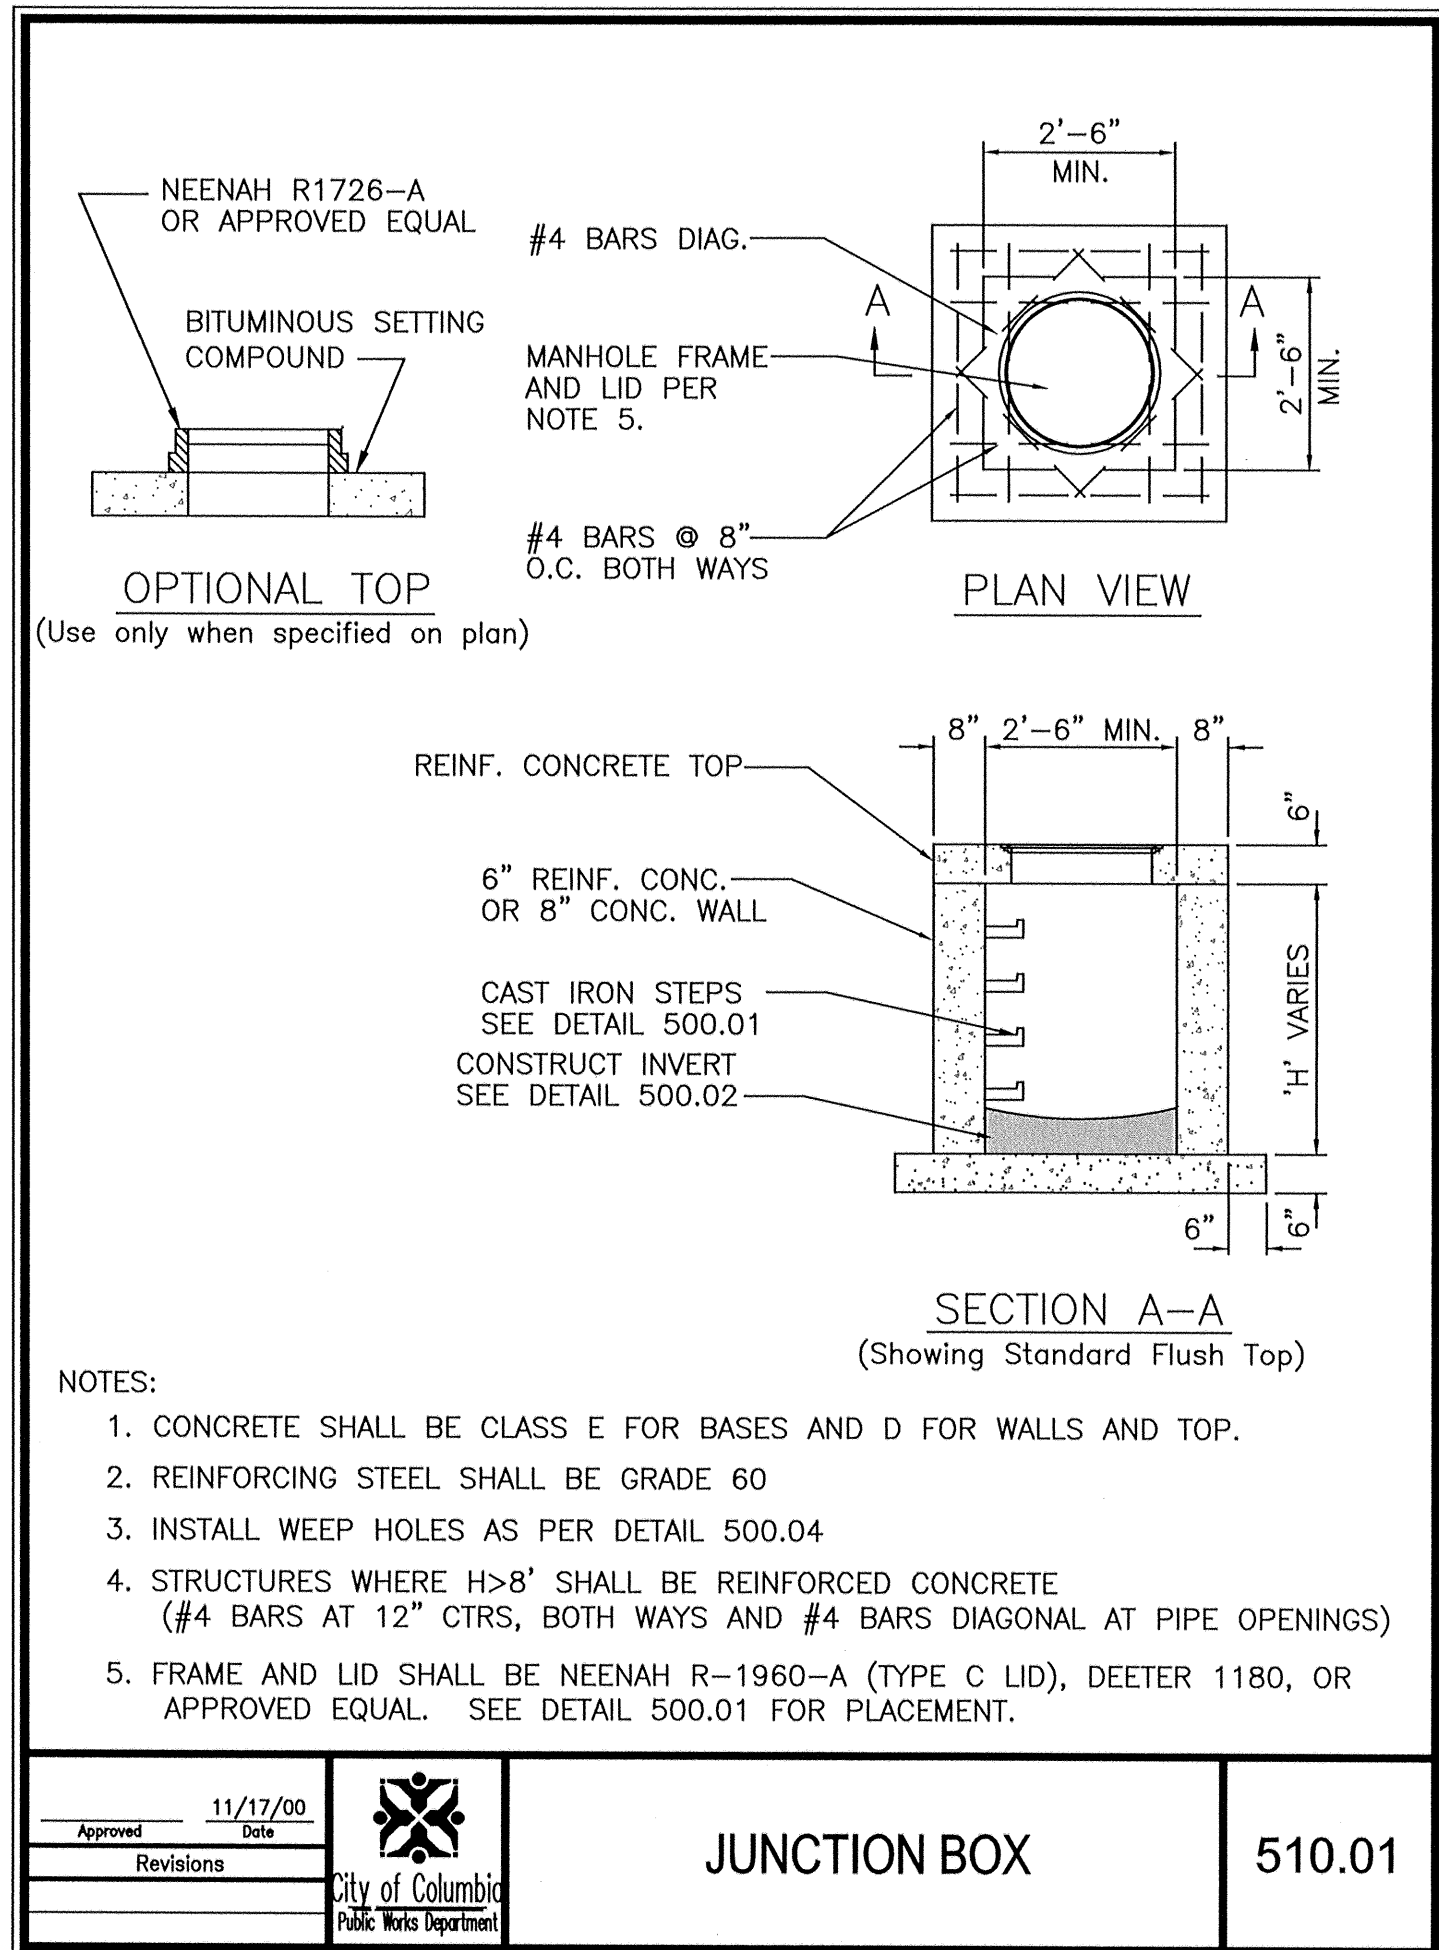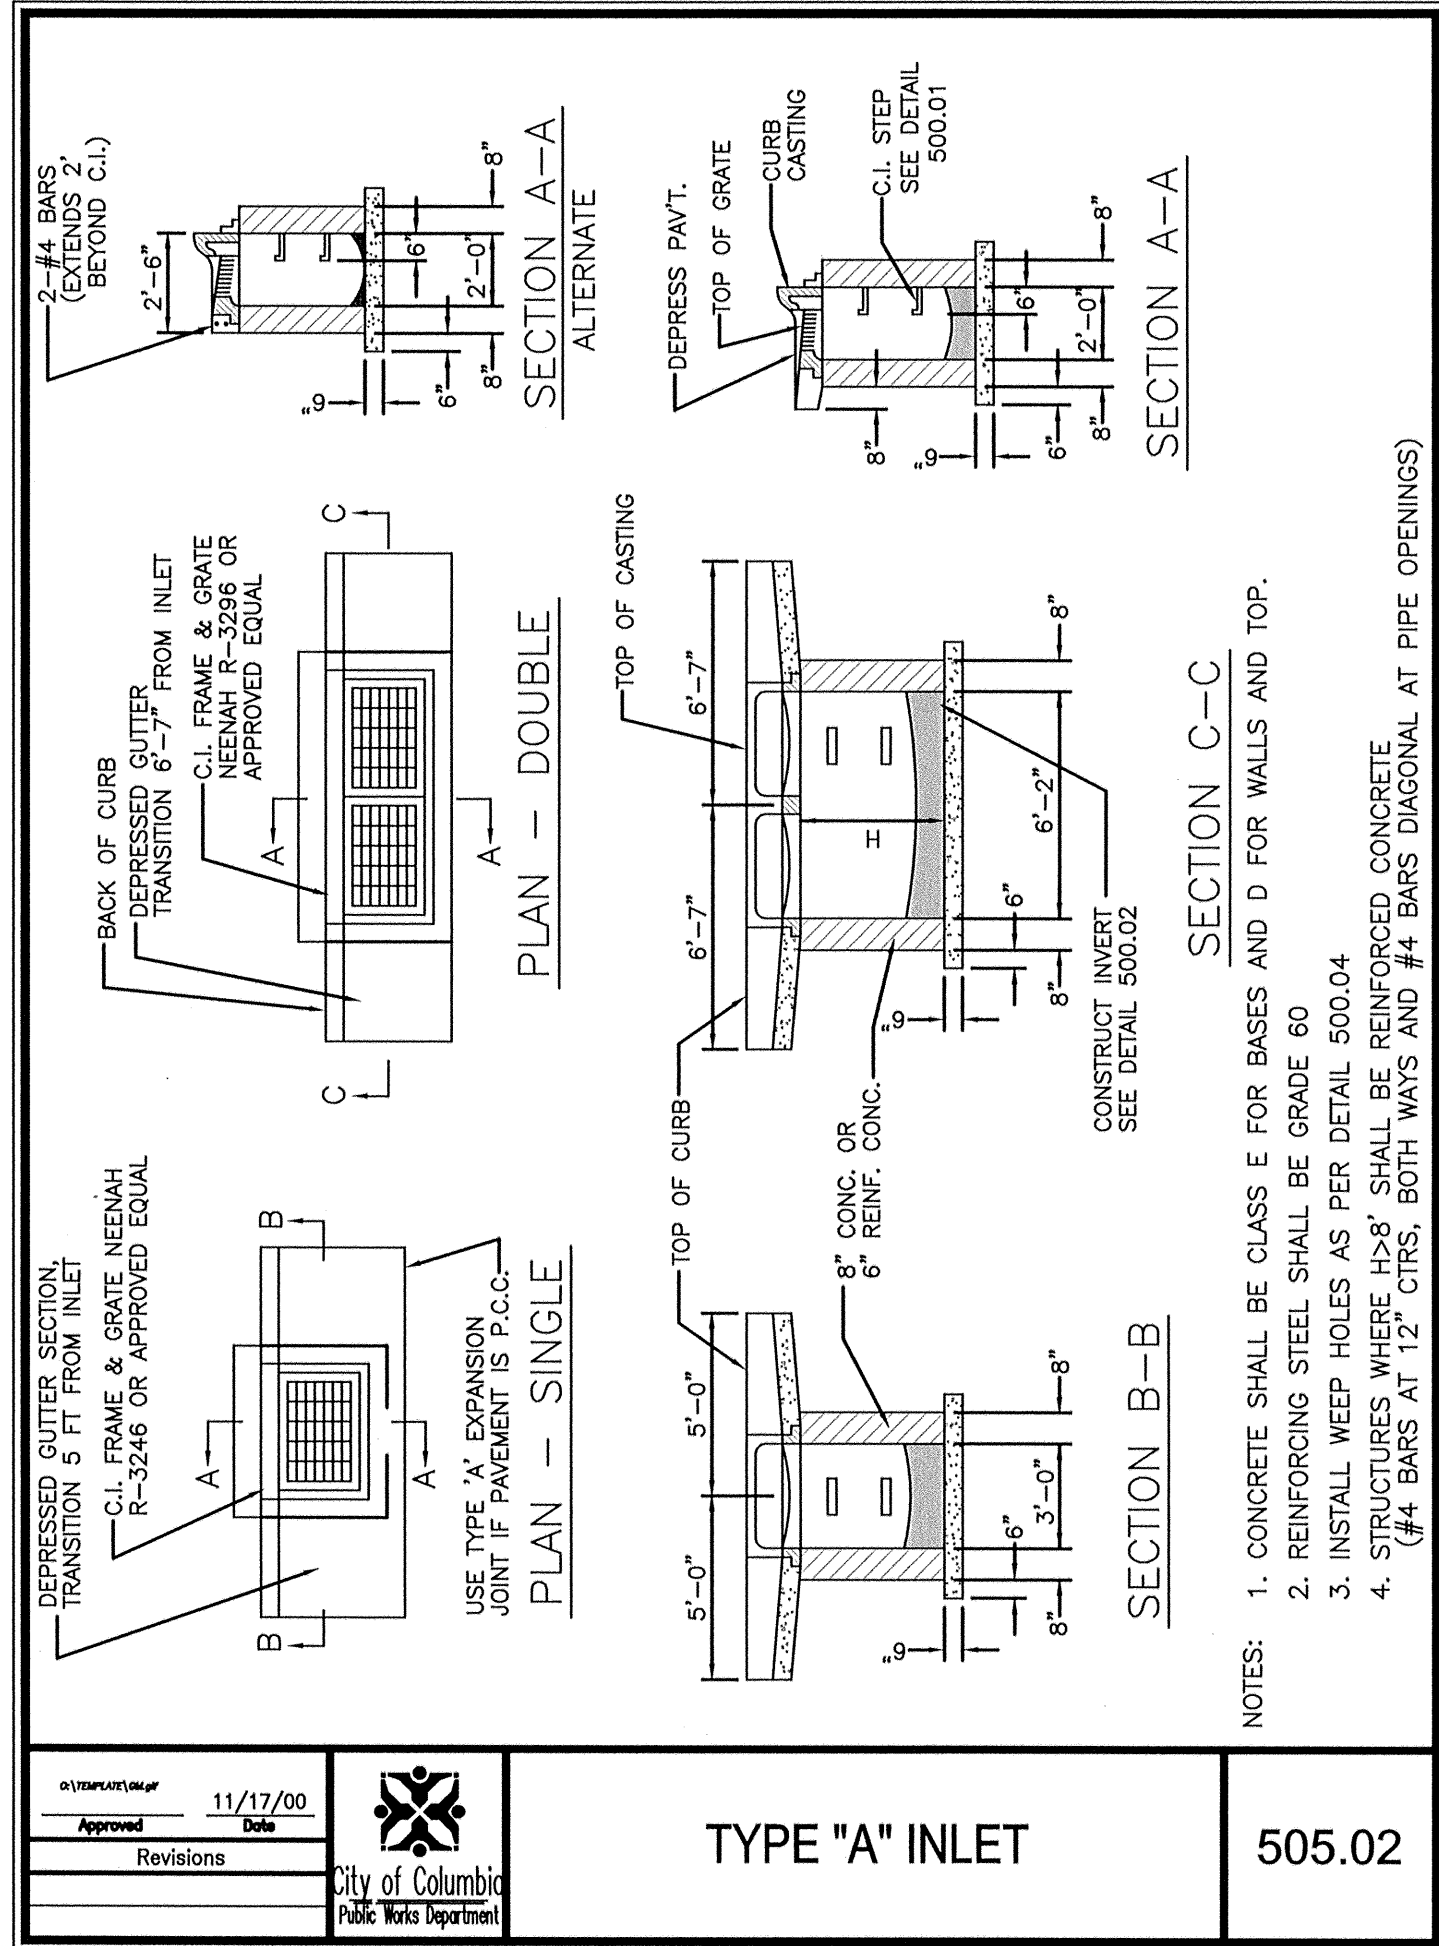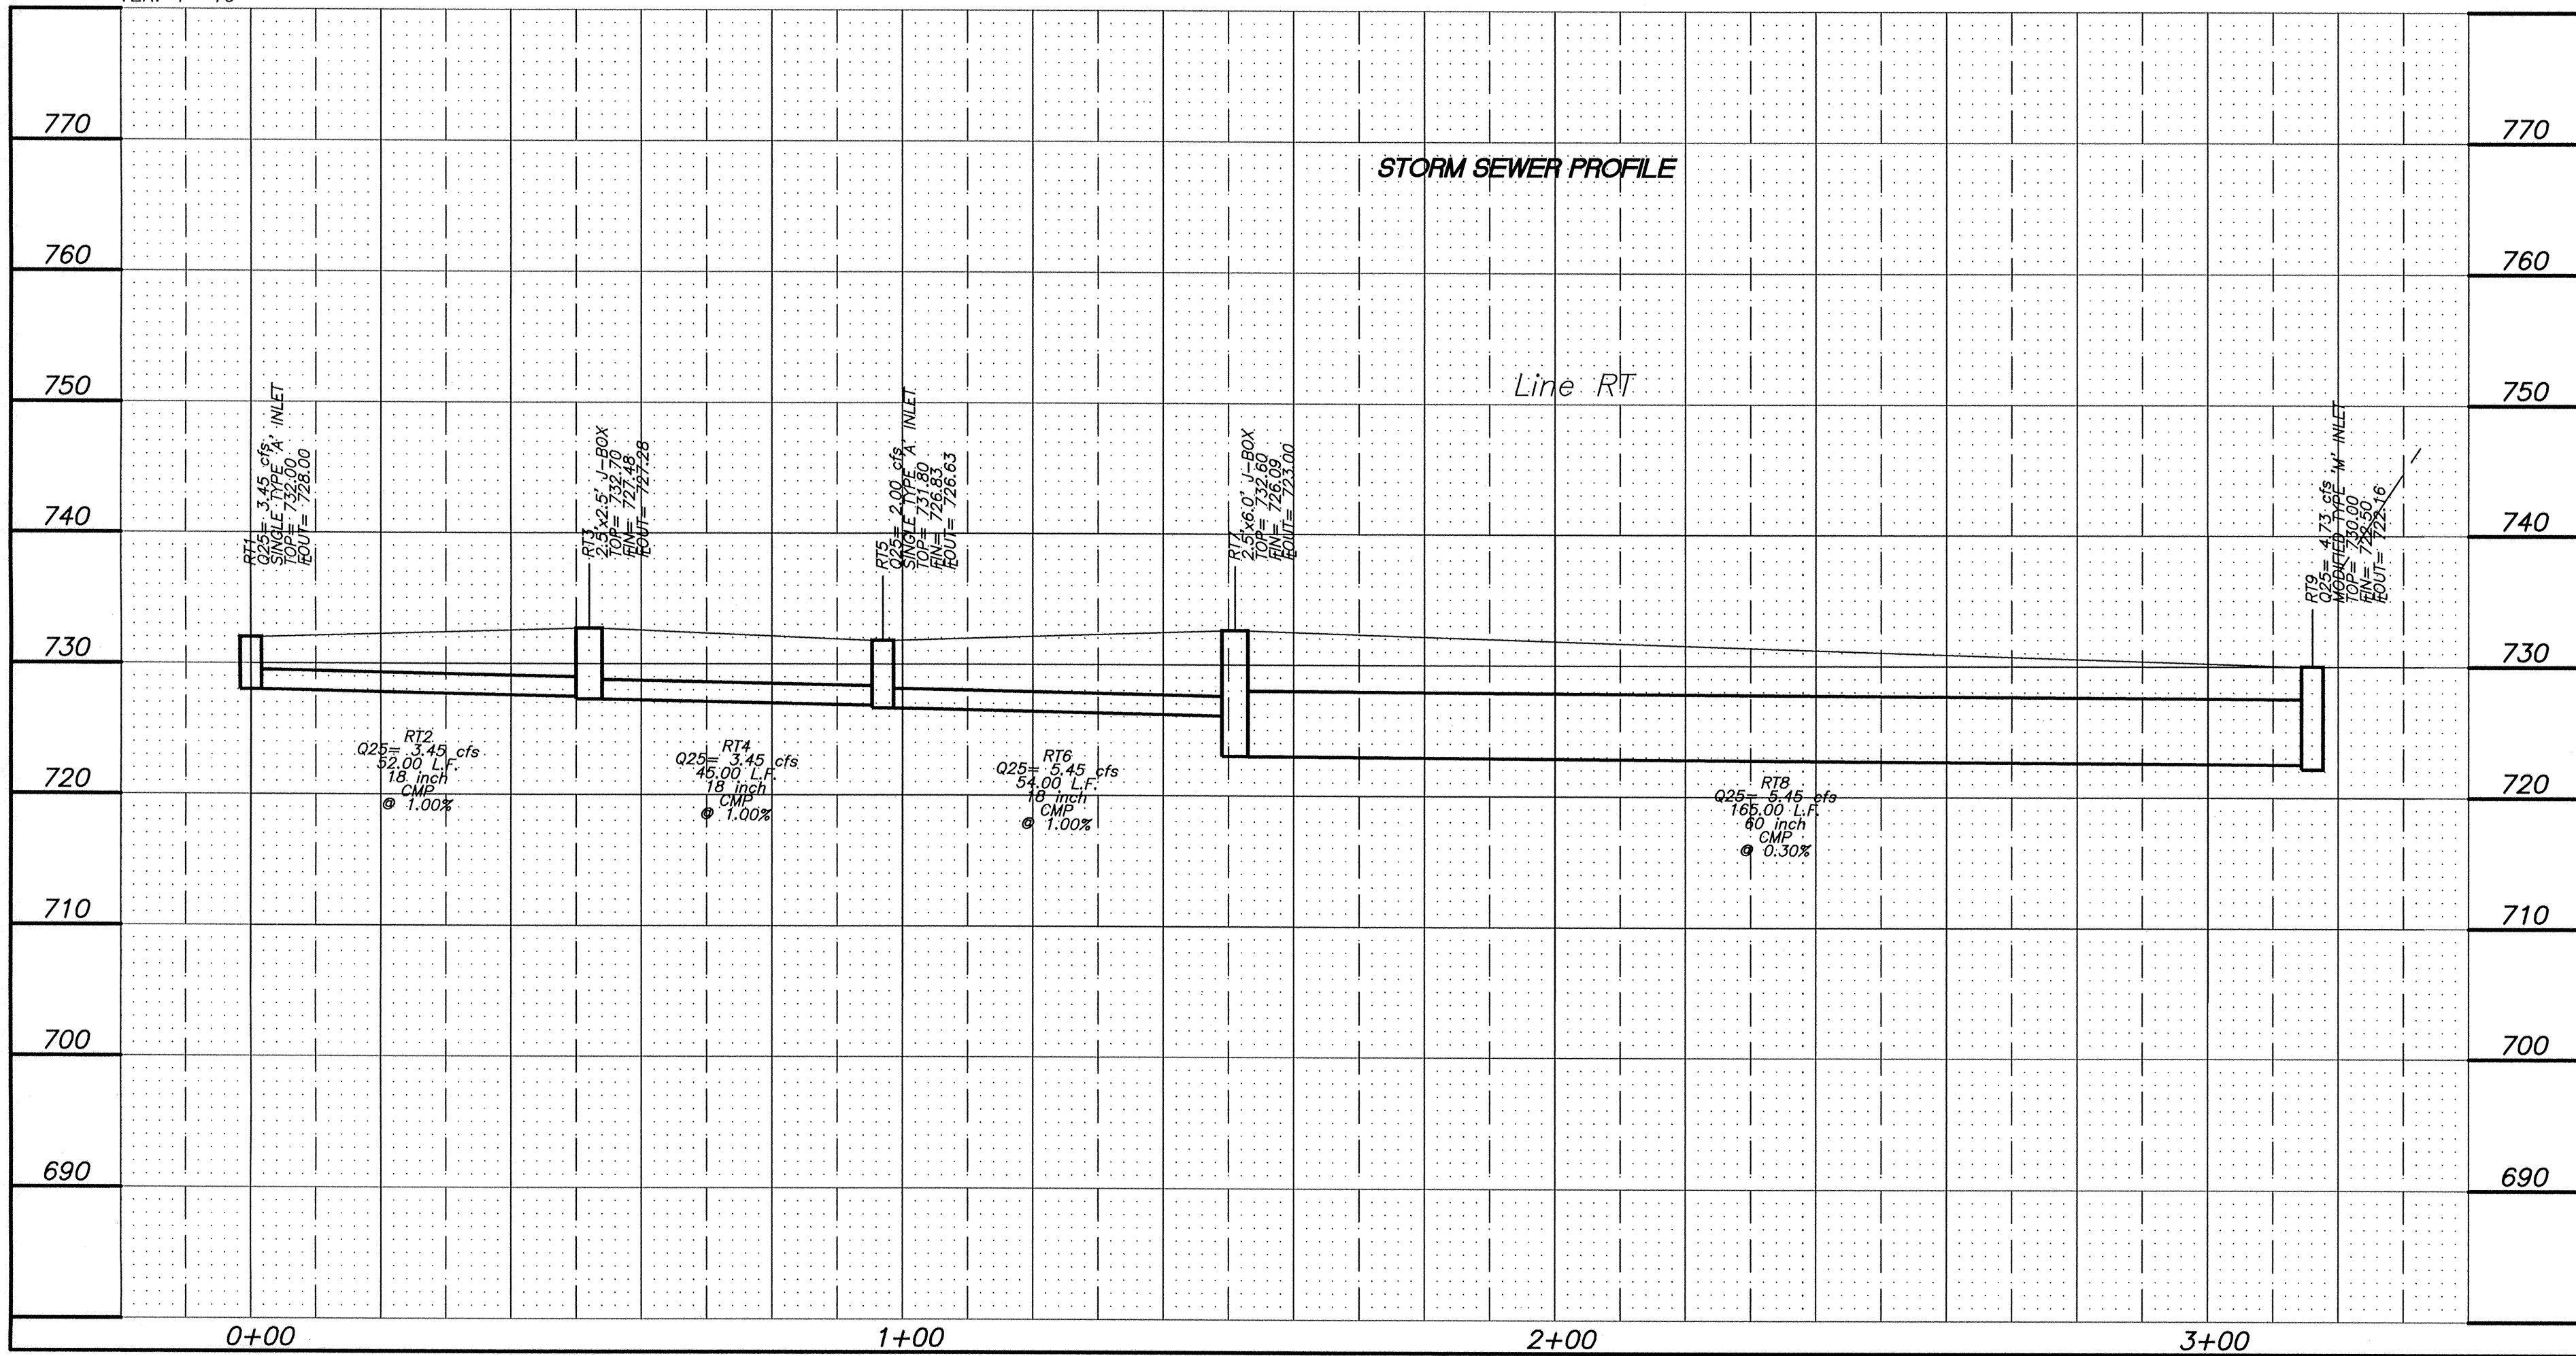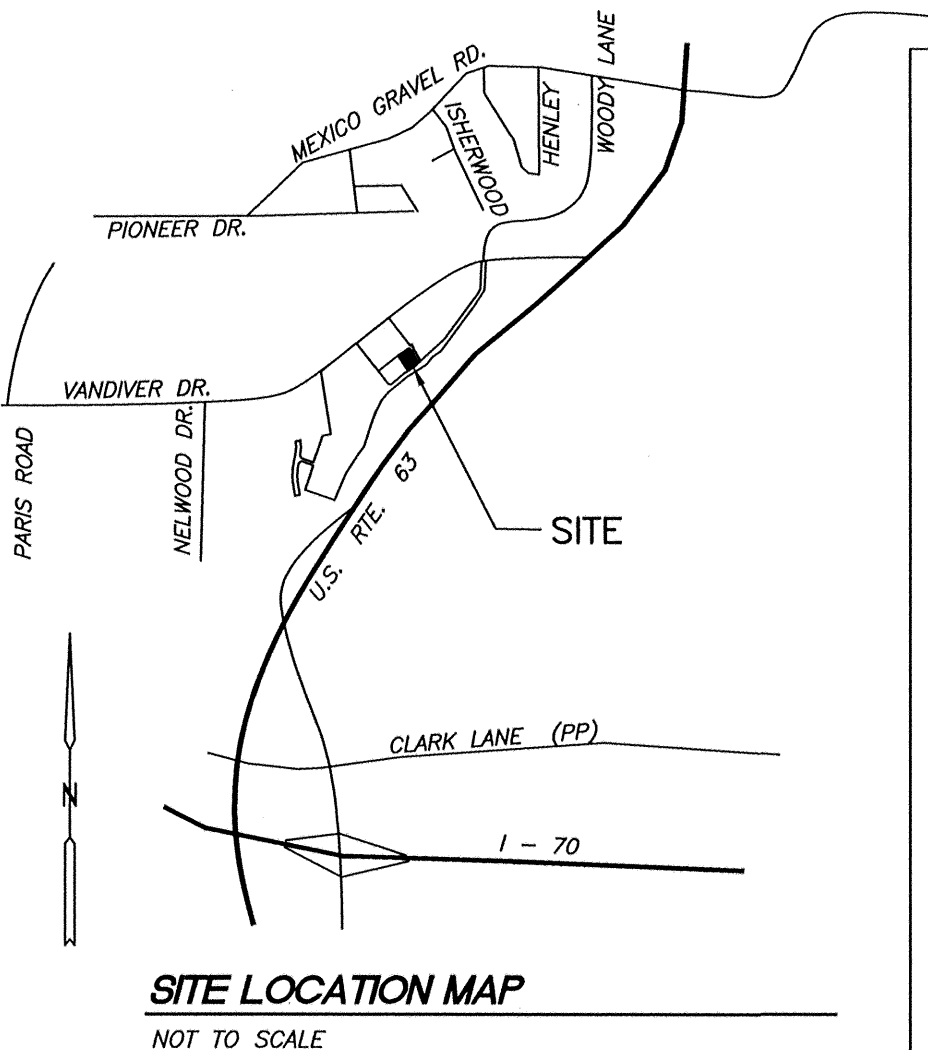

ALLSTATE CONSULTANTS, P.C.
3312 LEMONE INDUSTRIAL BLVD.
COLUMBIA, MISSOURI 65201
PHONE (573) 875-8799
FAX (573) 875-8850

Ruby Tuesday
US Hwy. 63 - Center State Crossings
Columbia, Missouri










RT#-4600.7.04


RONNIE CARLSON
E-14453



FILE NO: 04338.01
PLOT SCALE: 1"=20'
DWG BY: JPS
REVISIONS:
ISSUE DATE: 9/30/04

STORM WATER
PLAN AND
PROFILE AND
DETAILS

C4

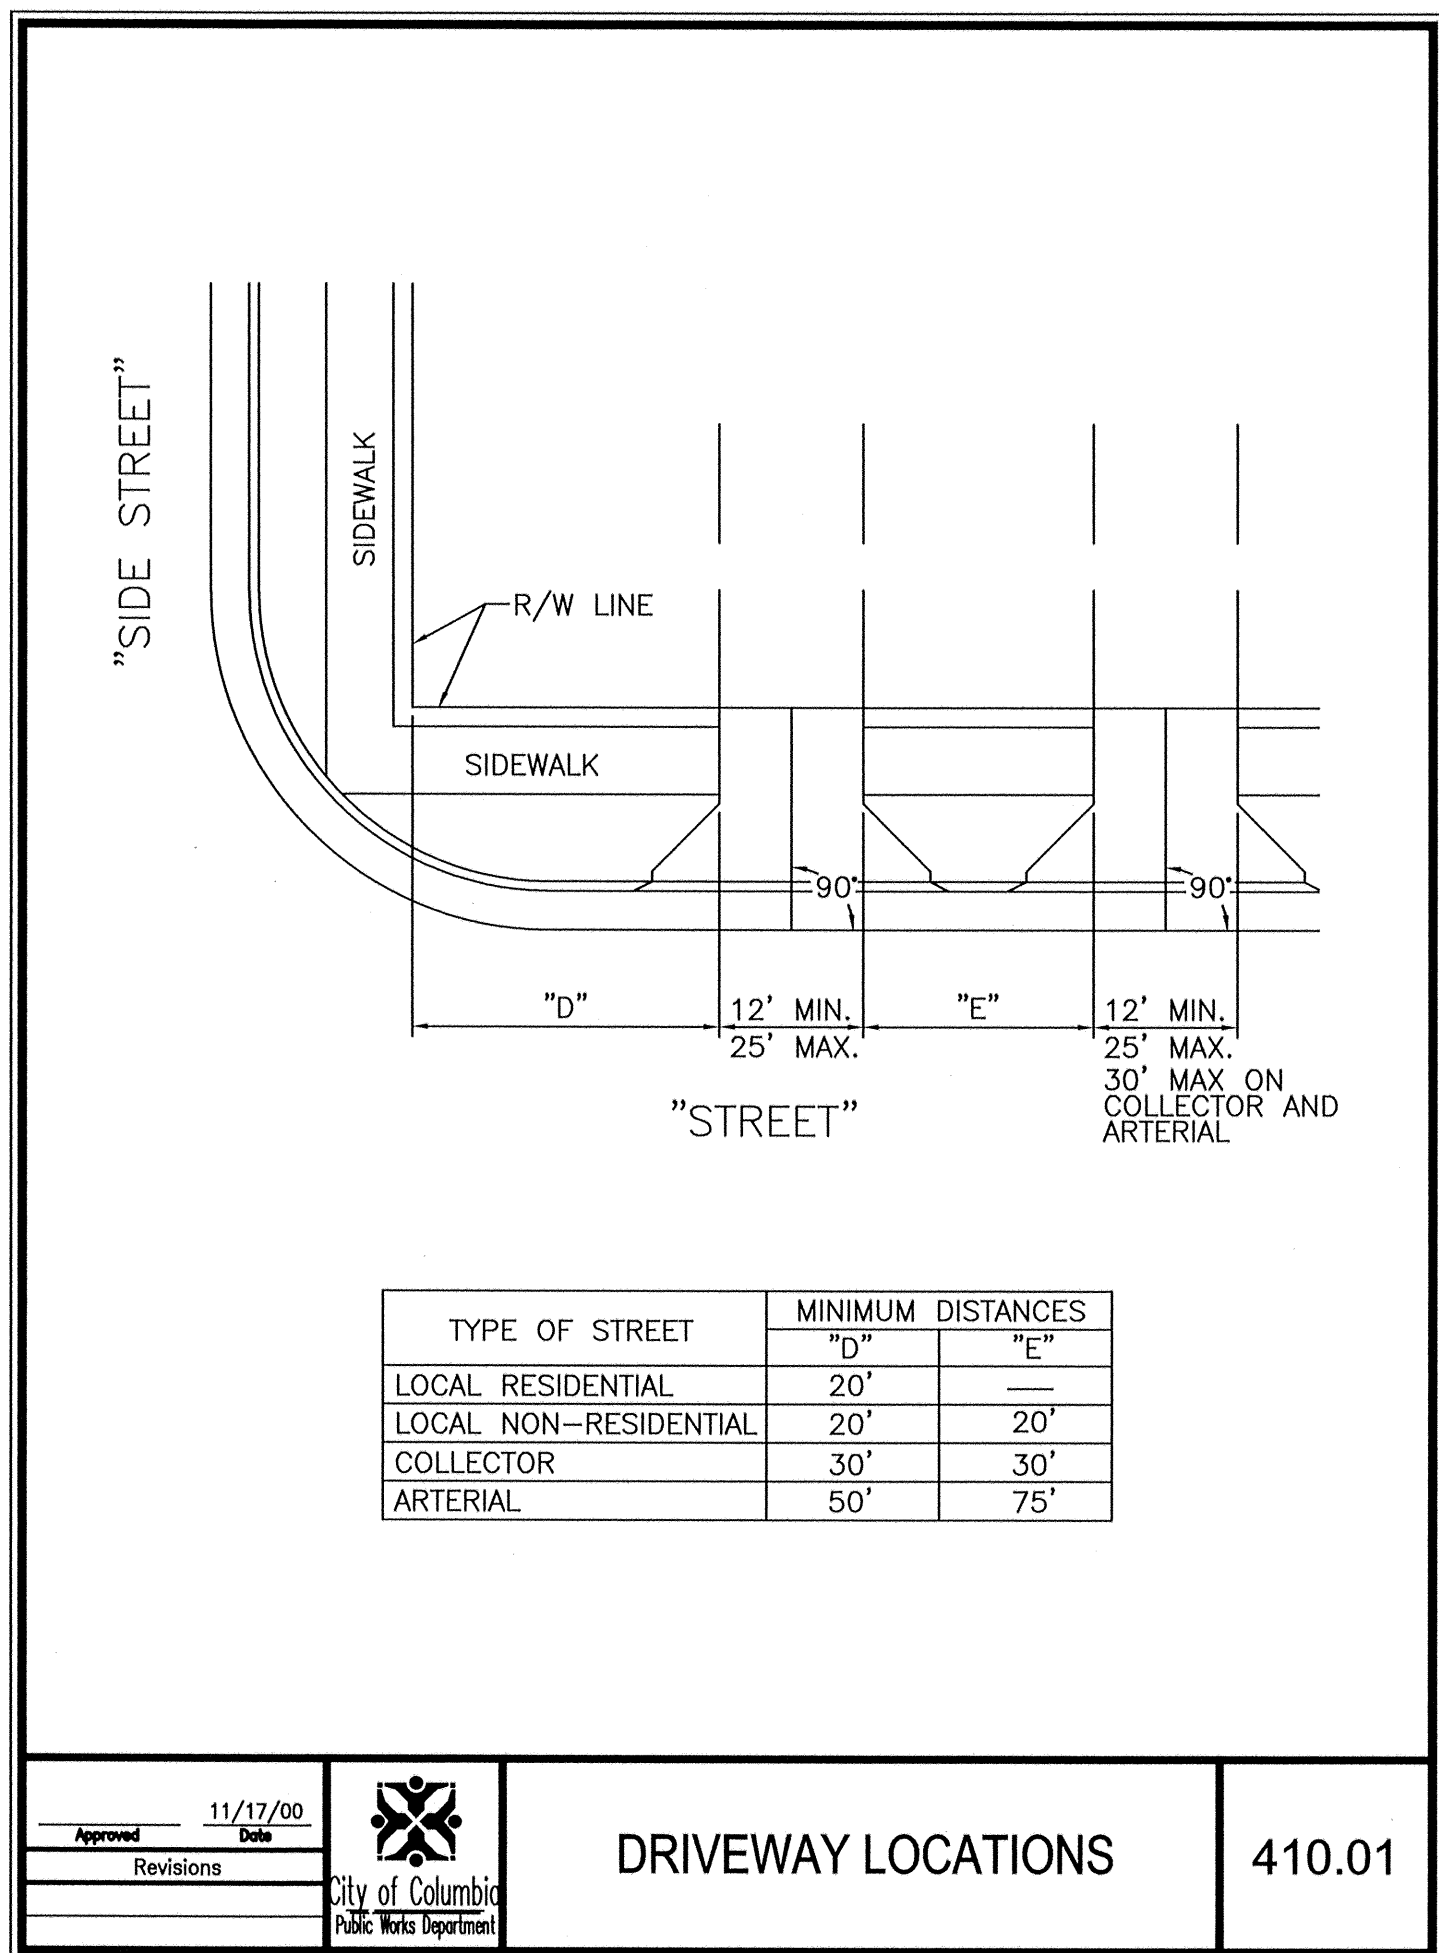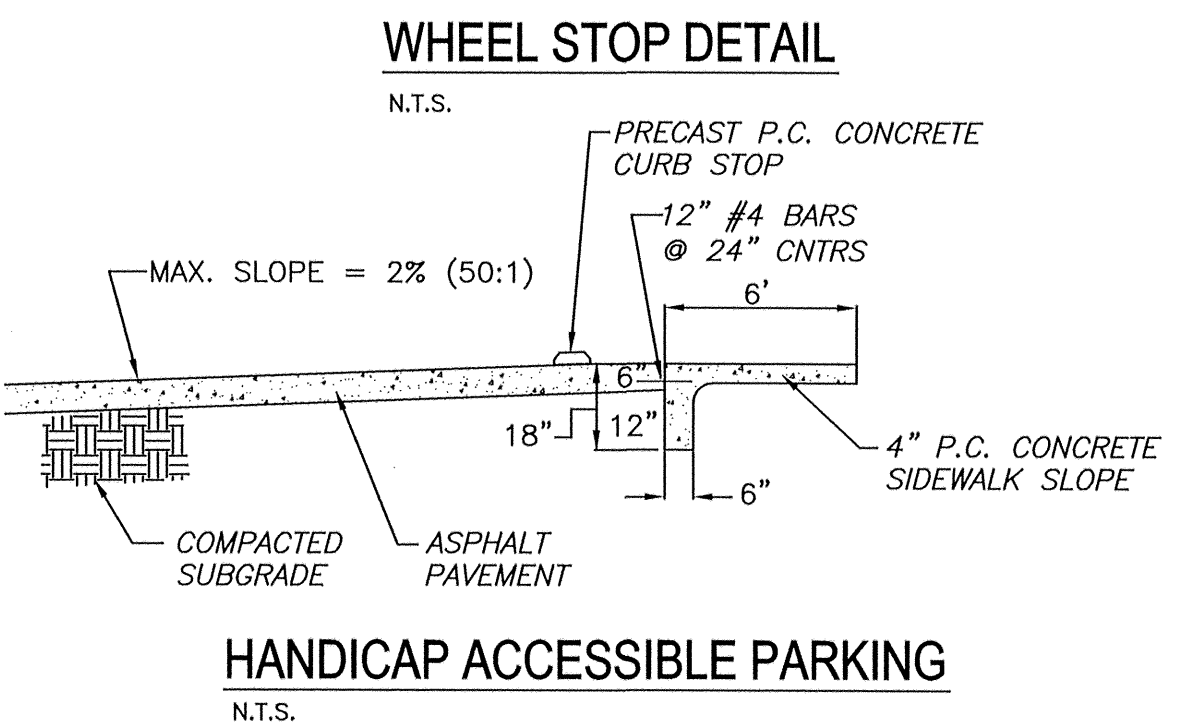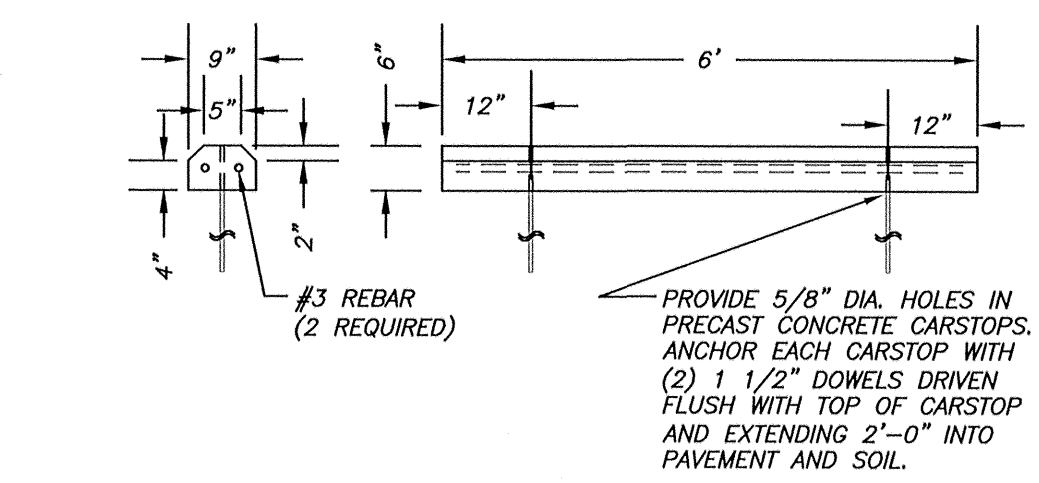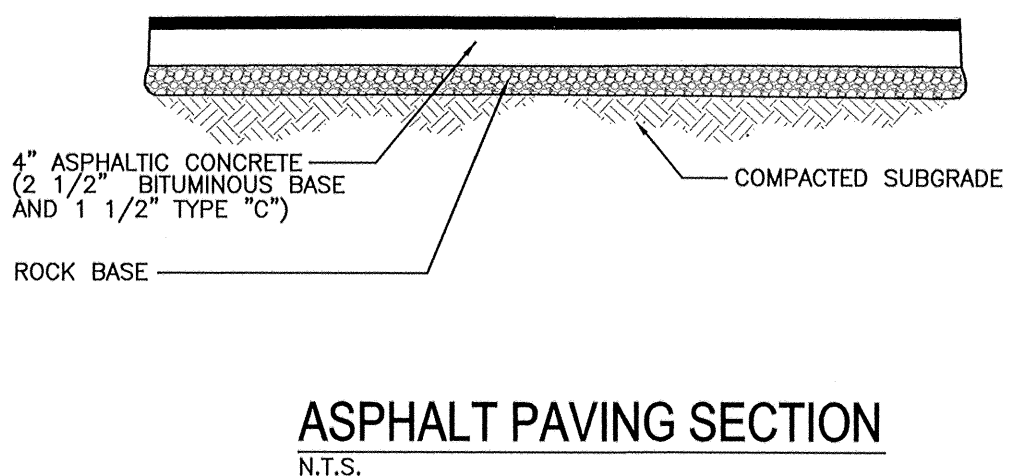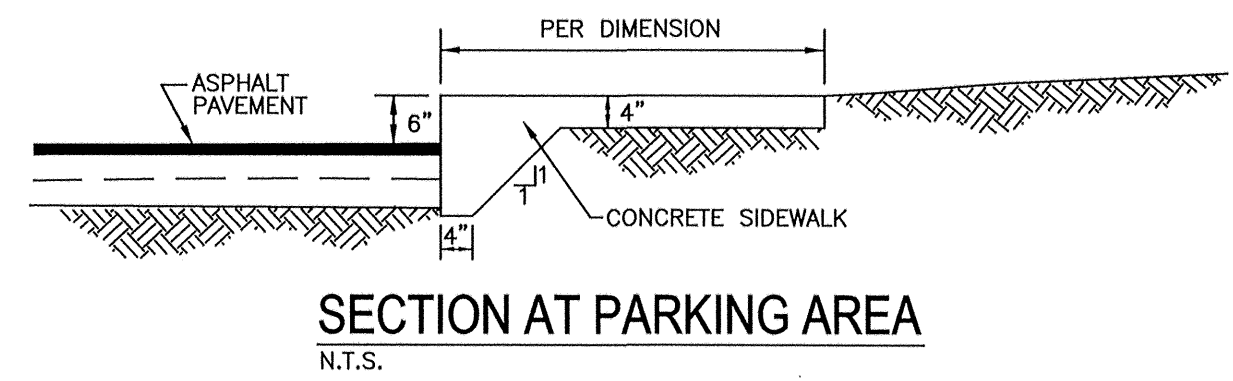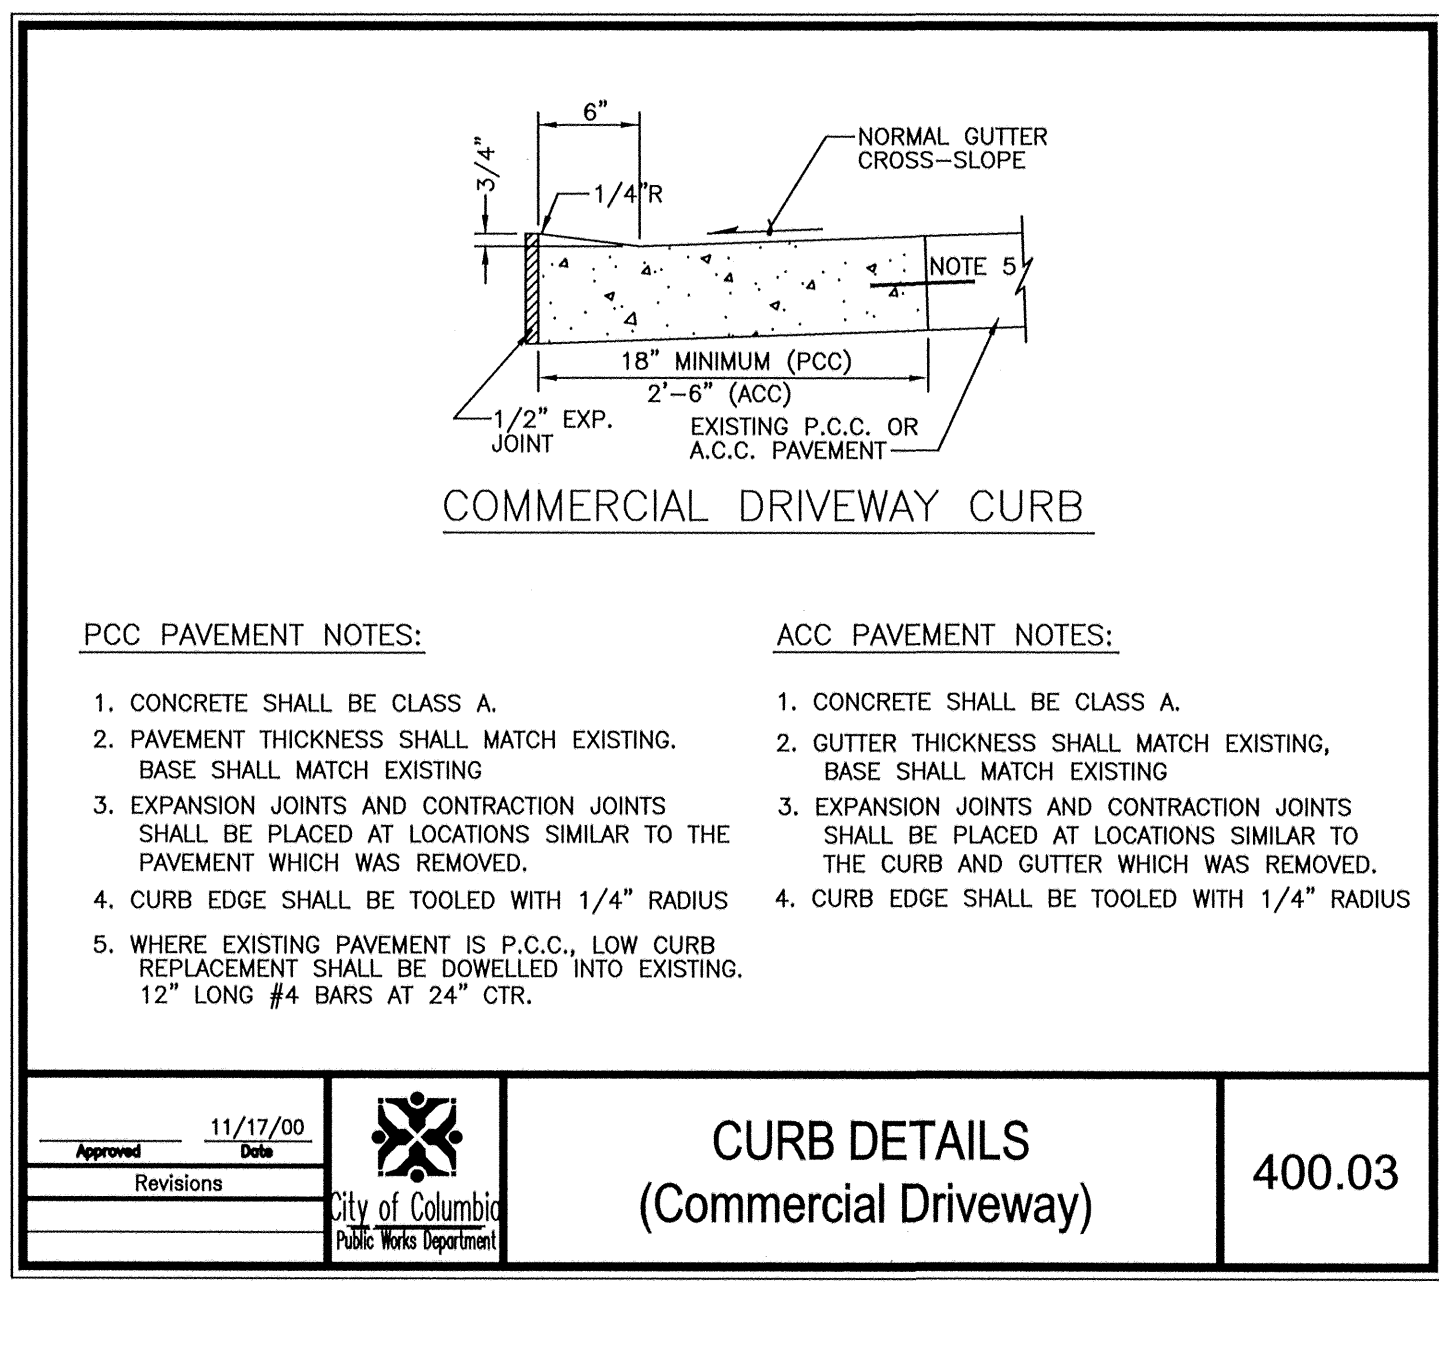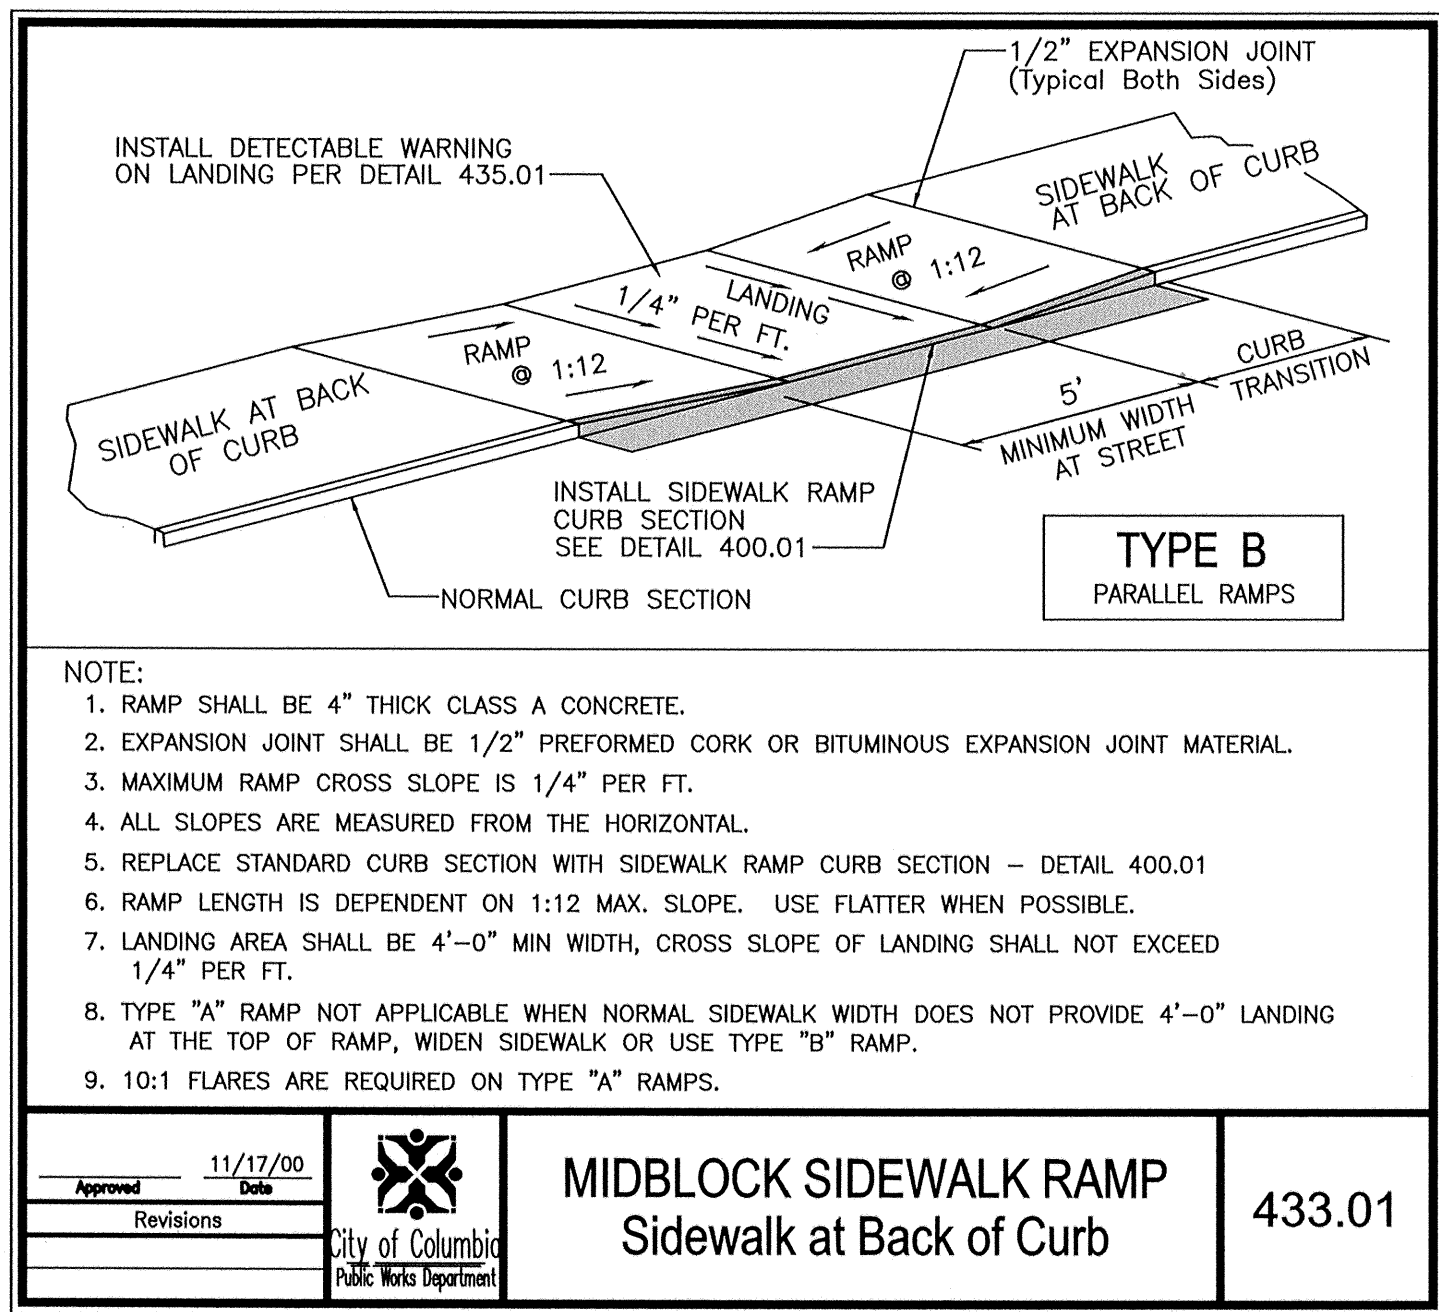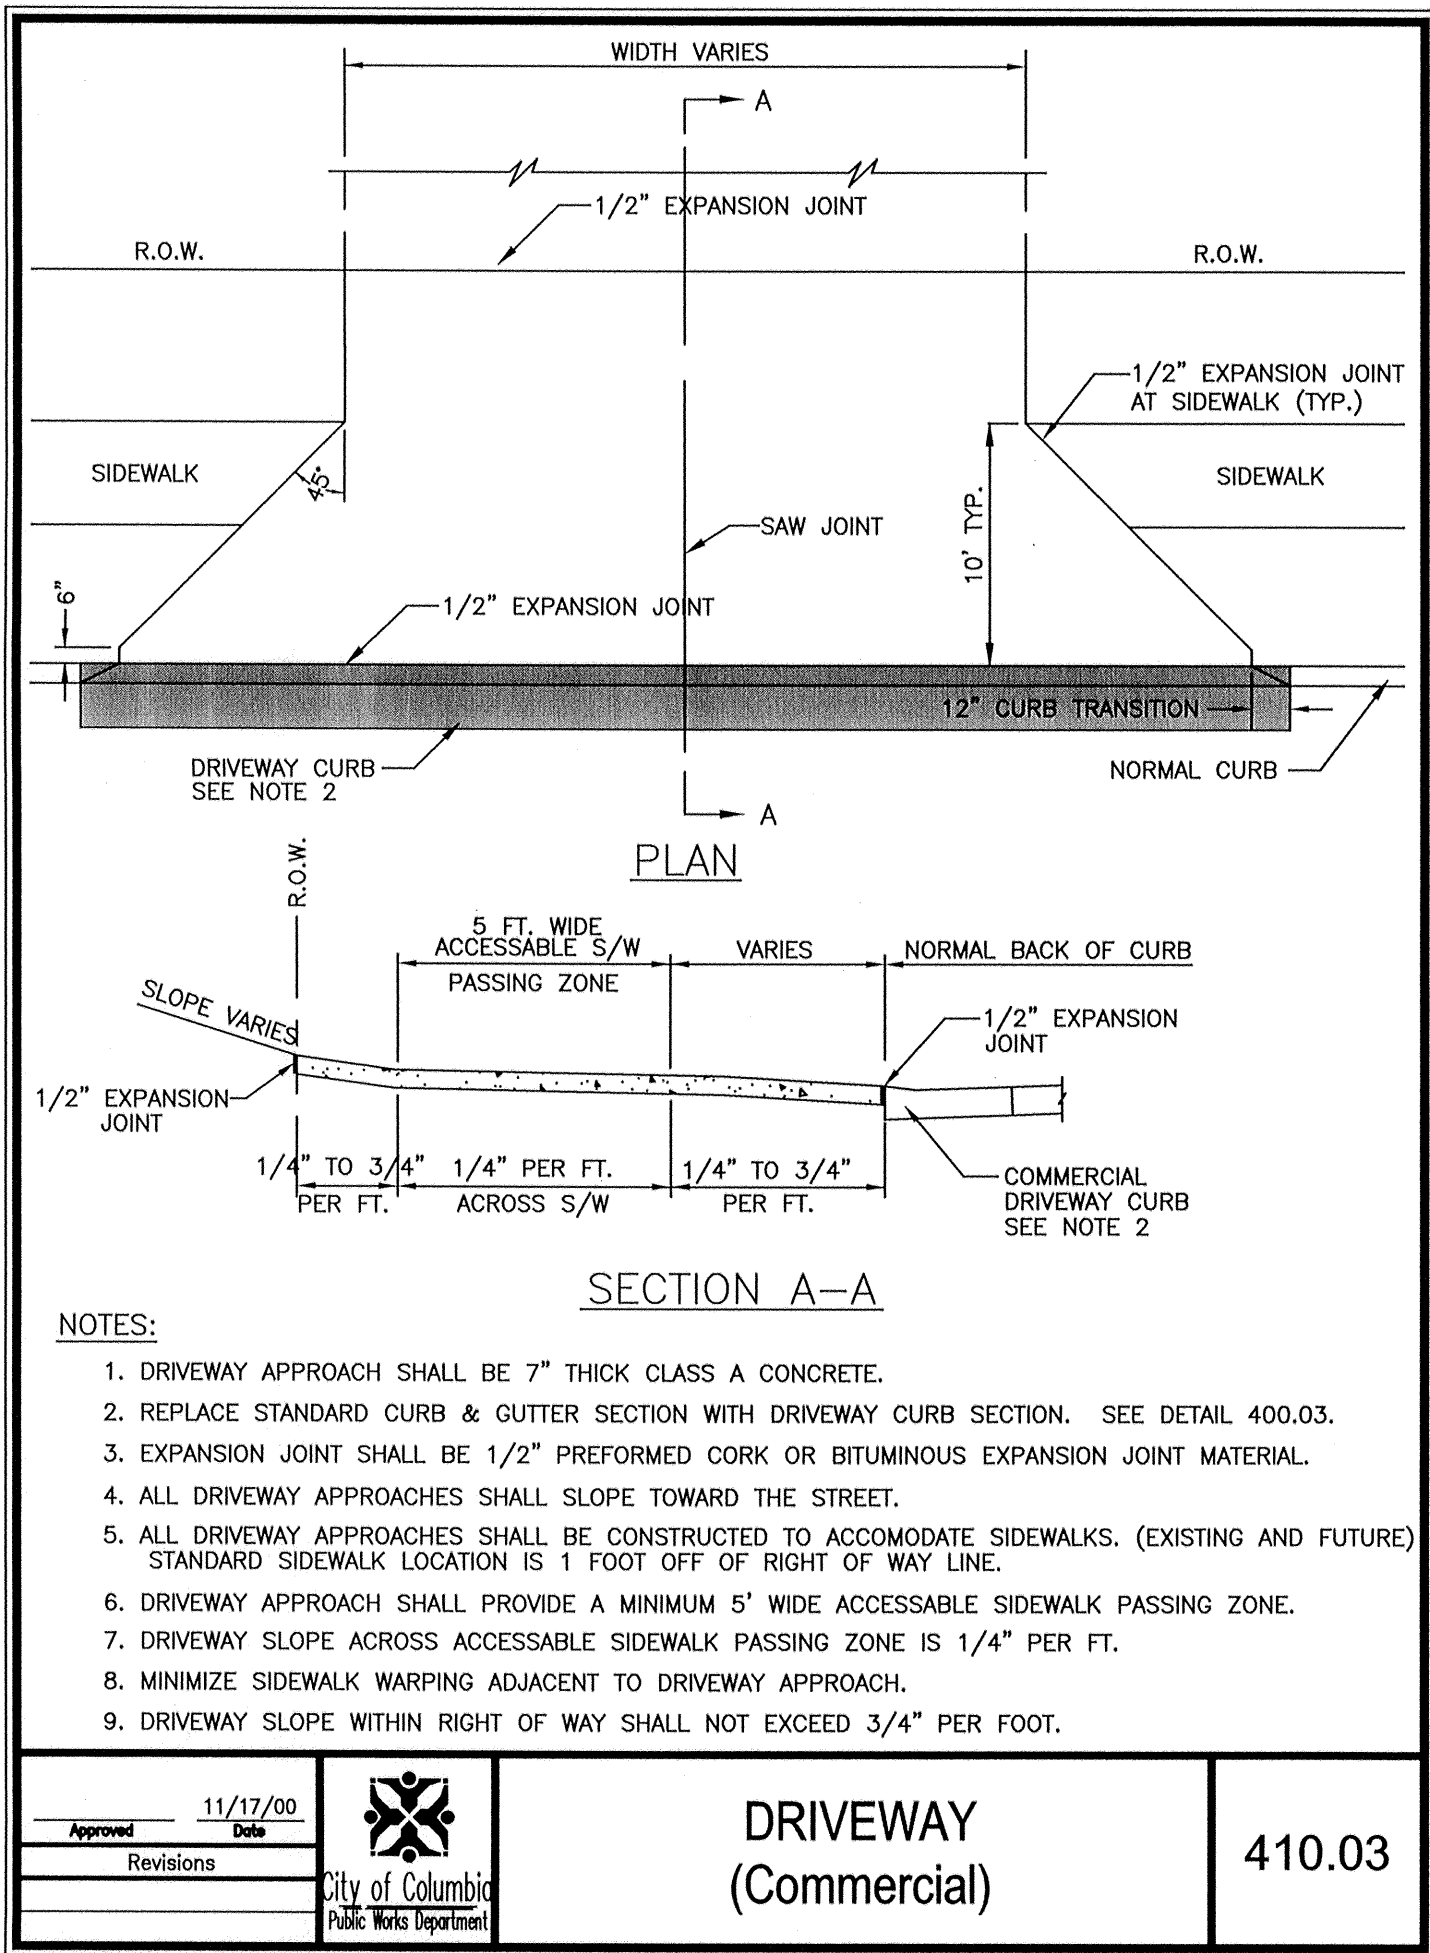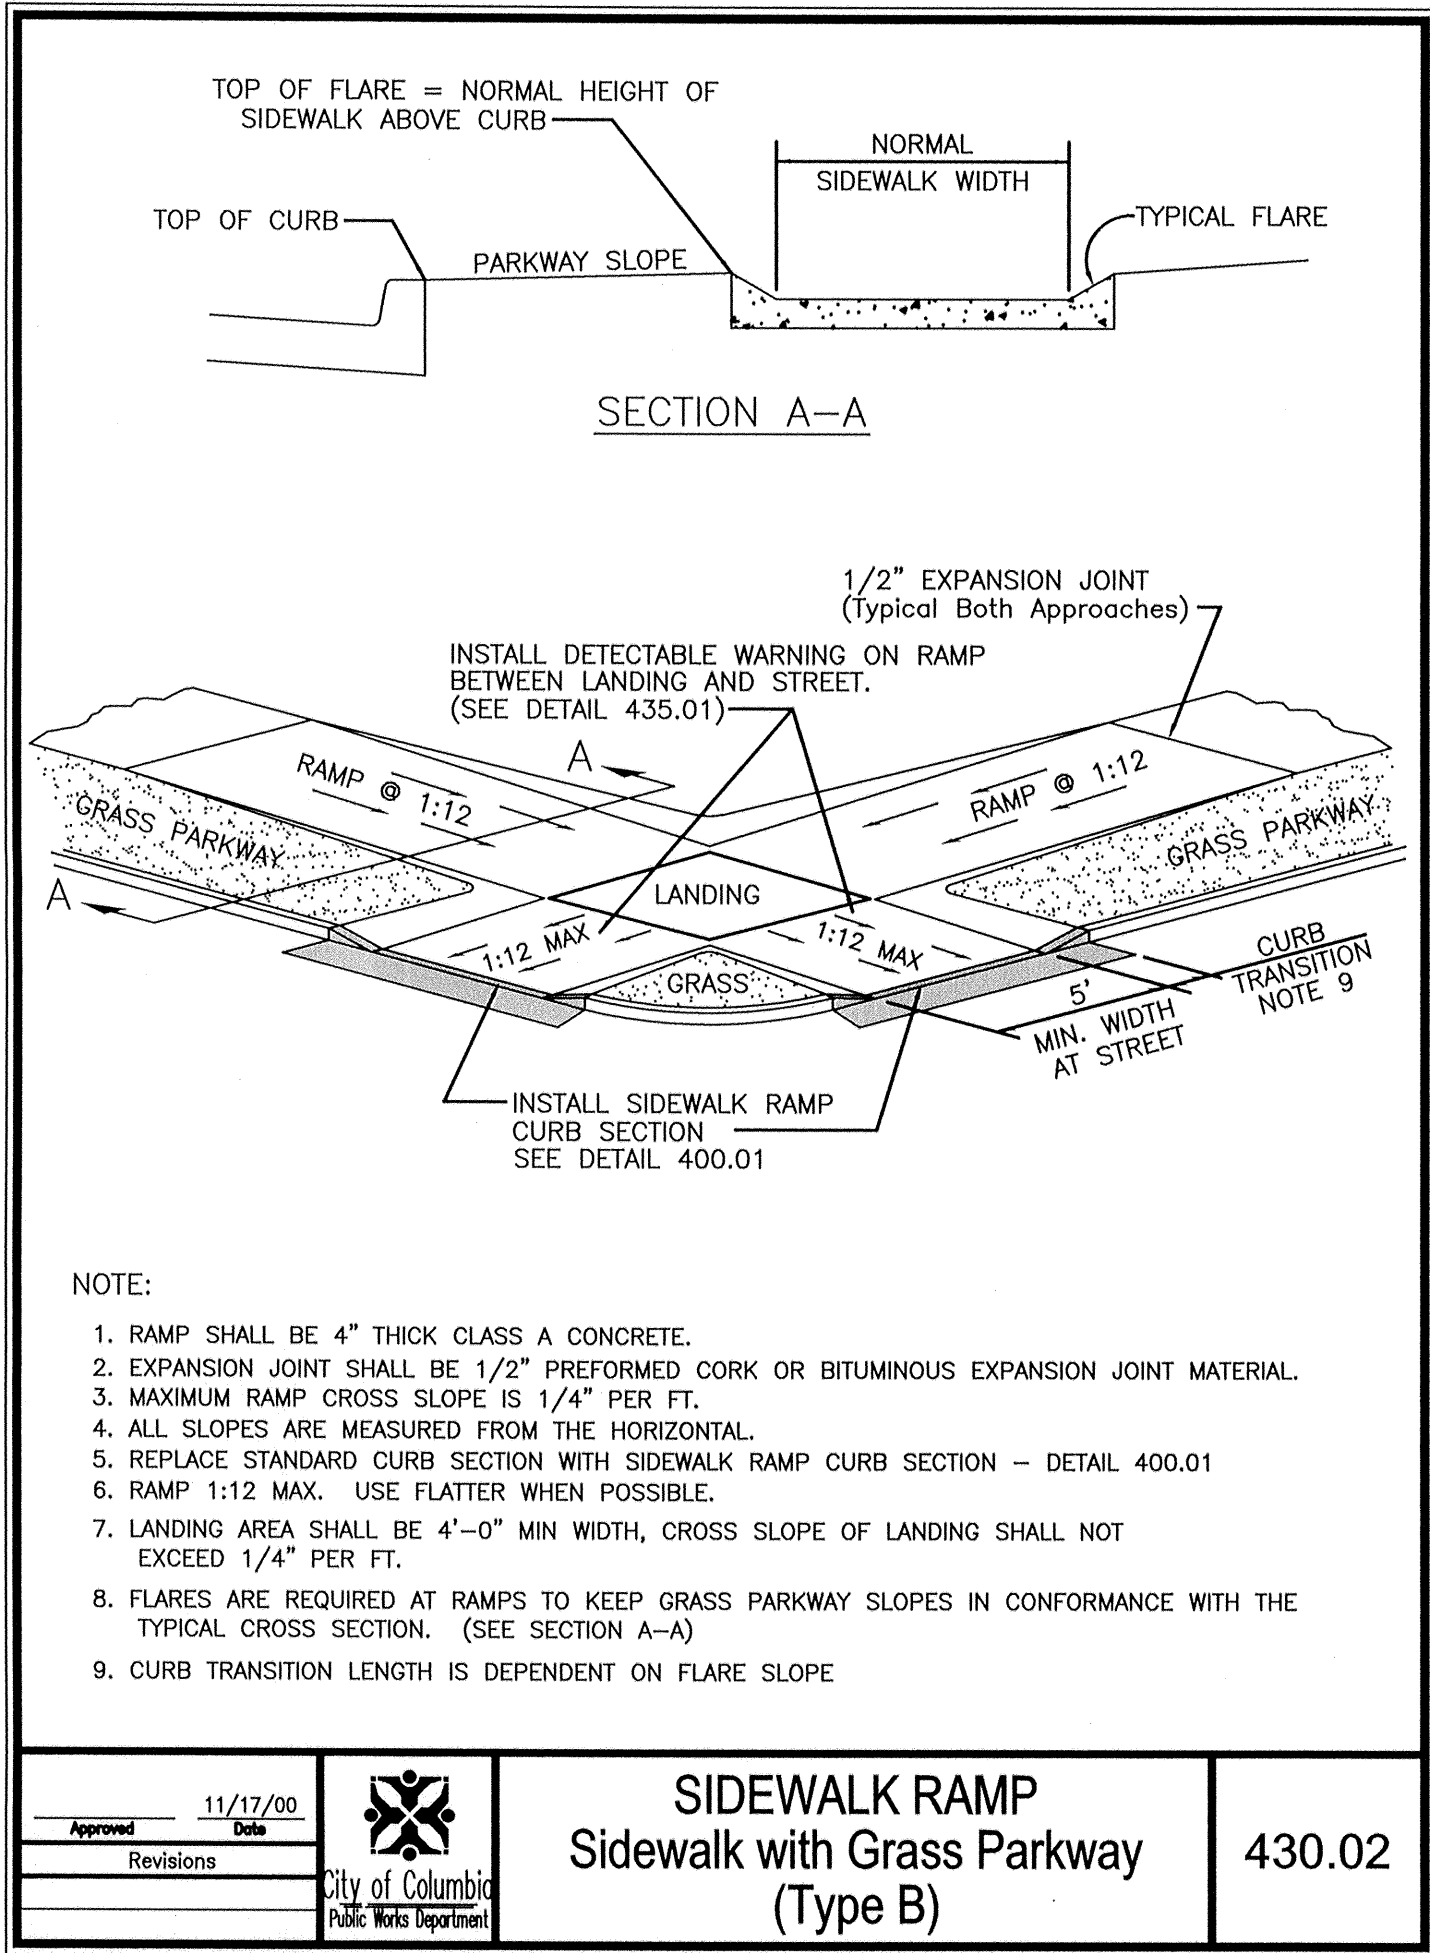


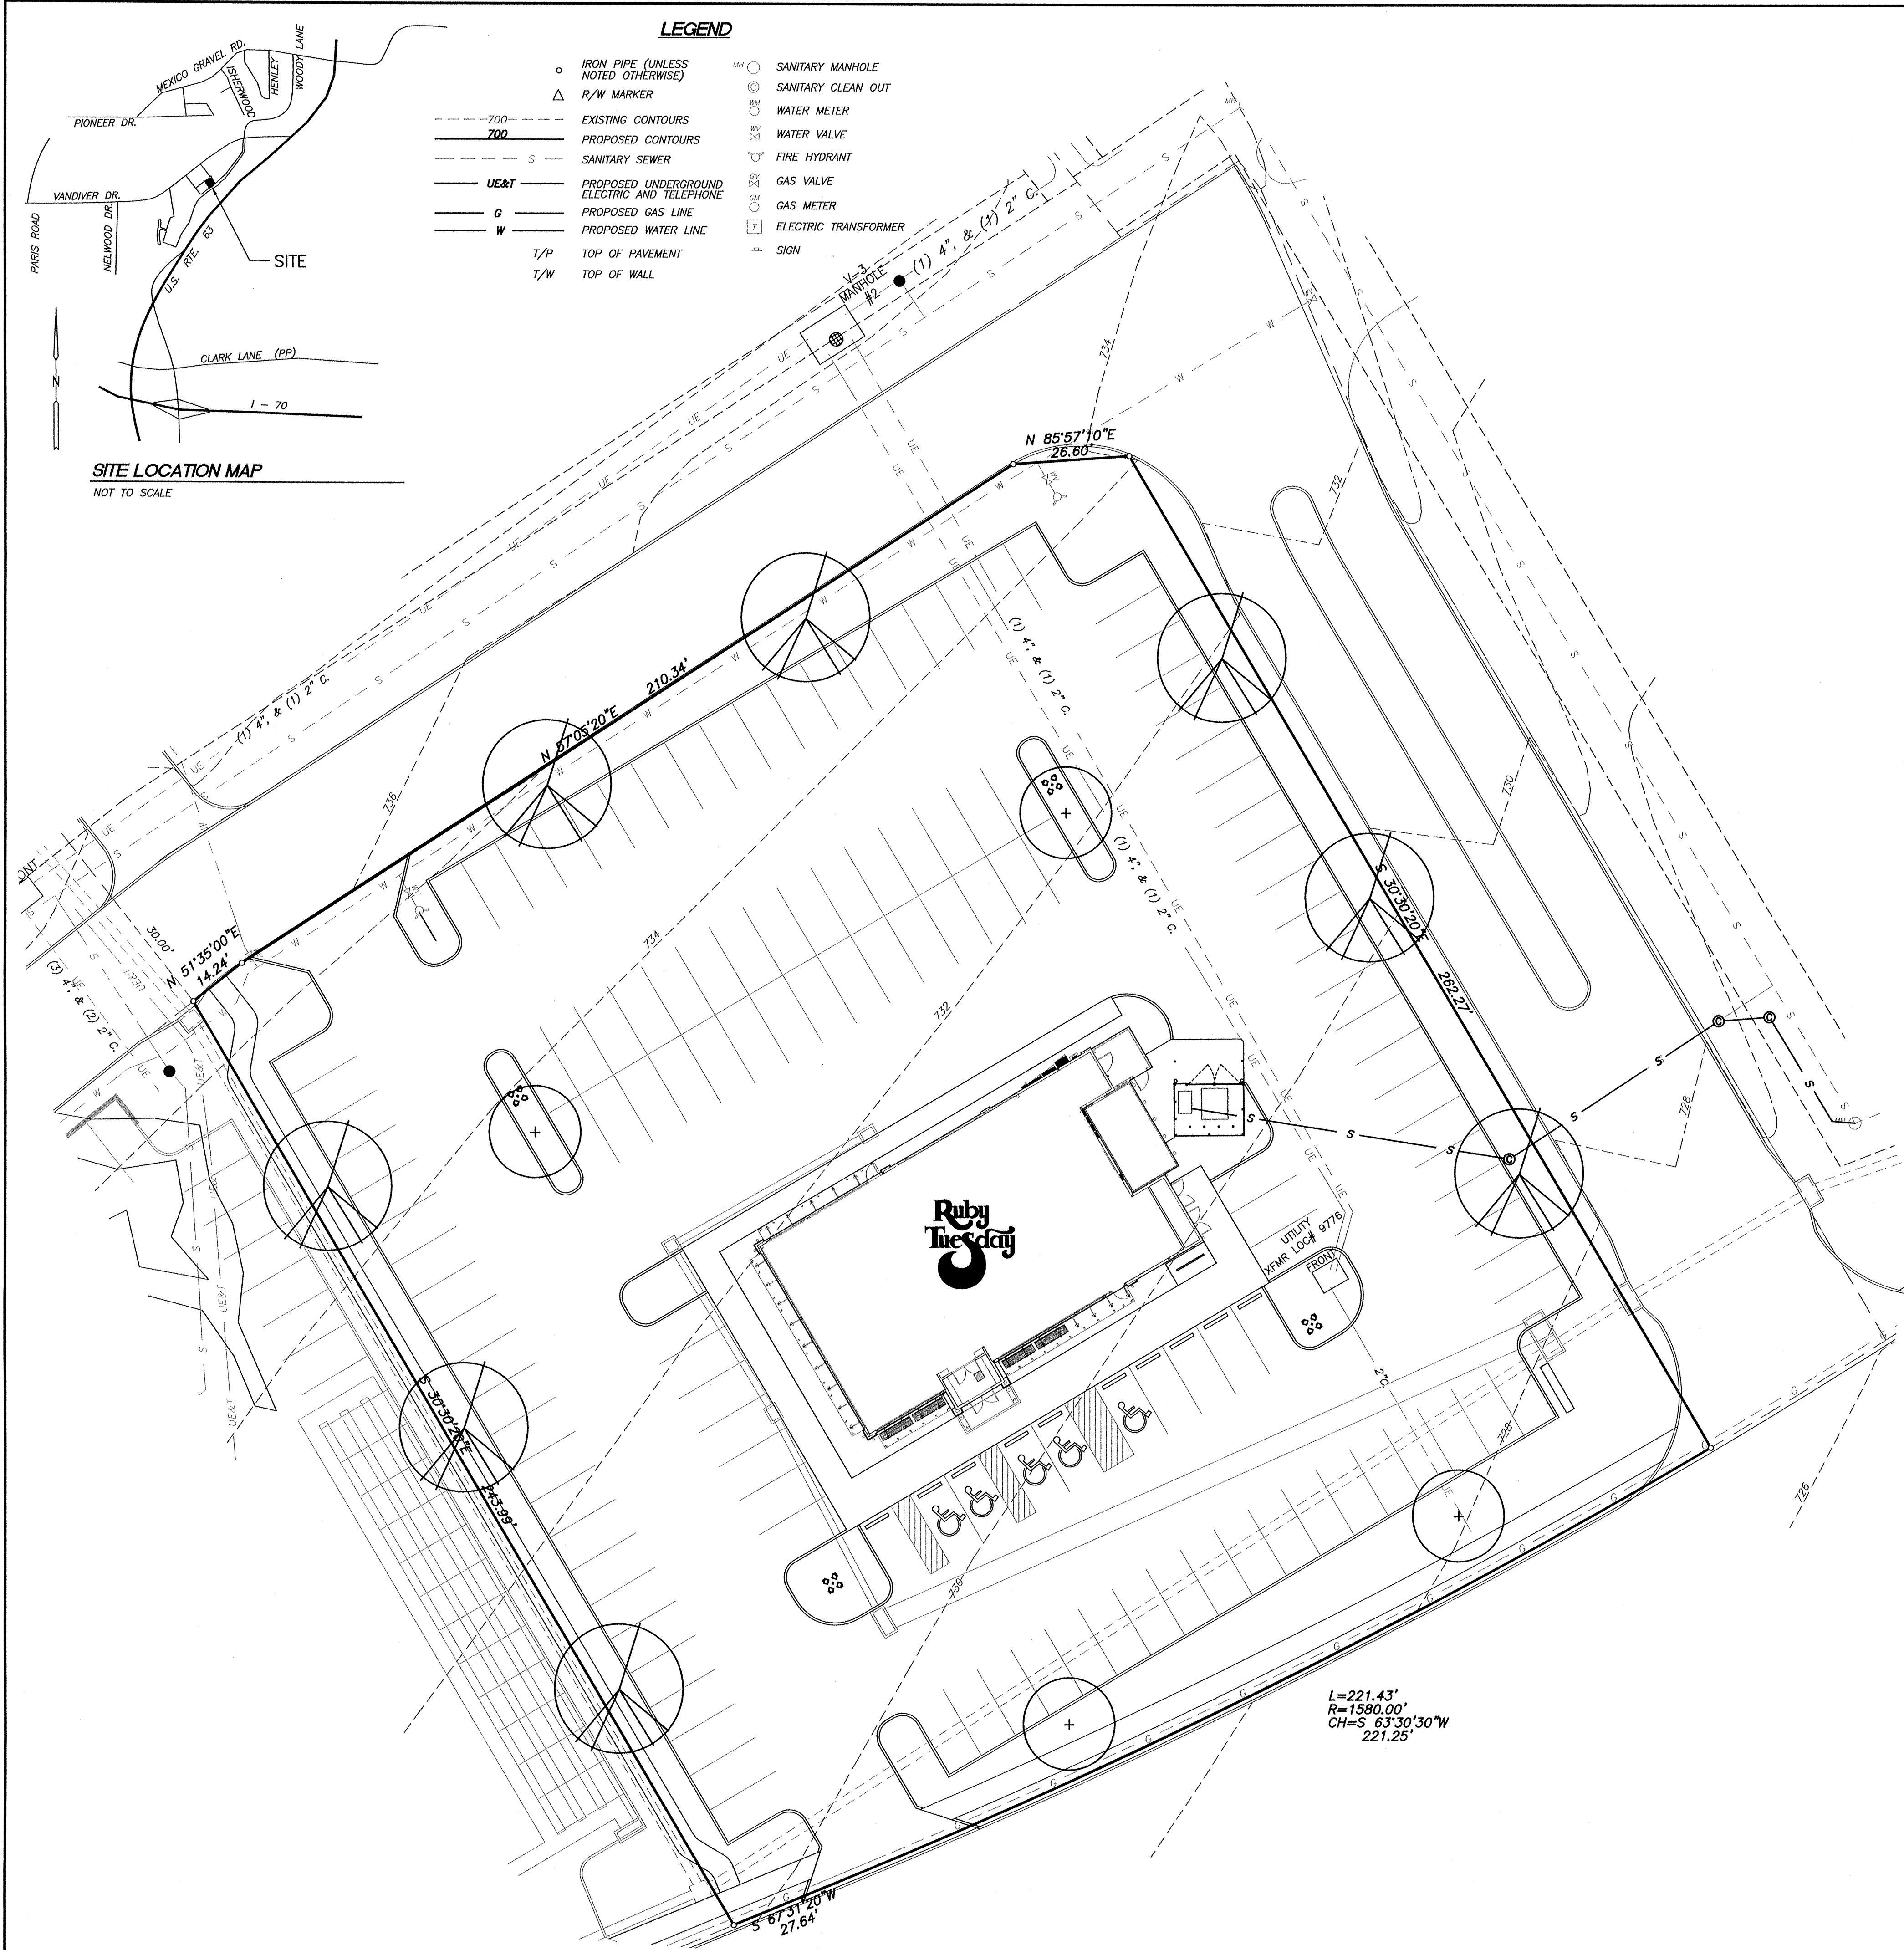

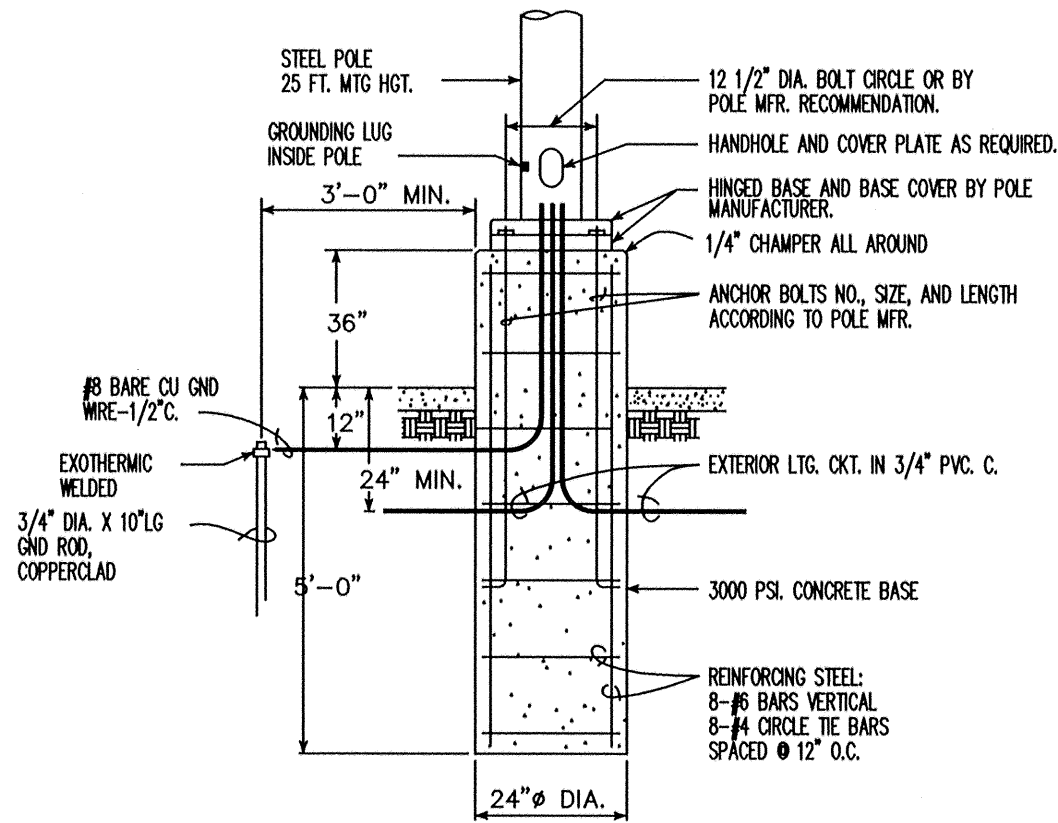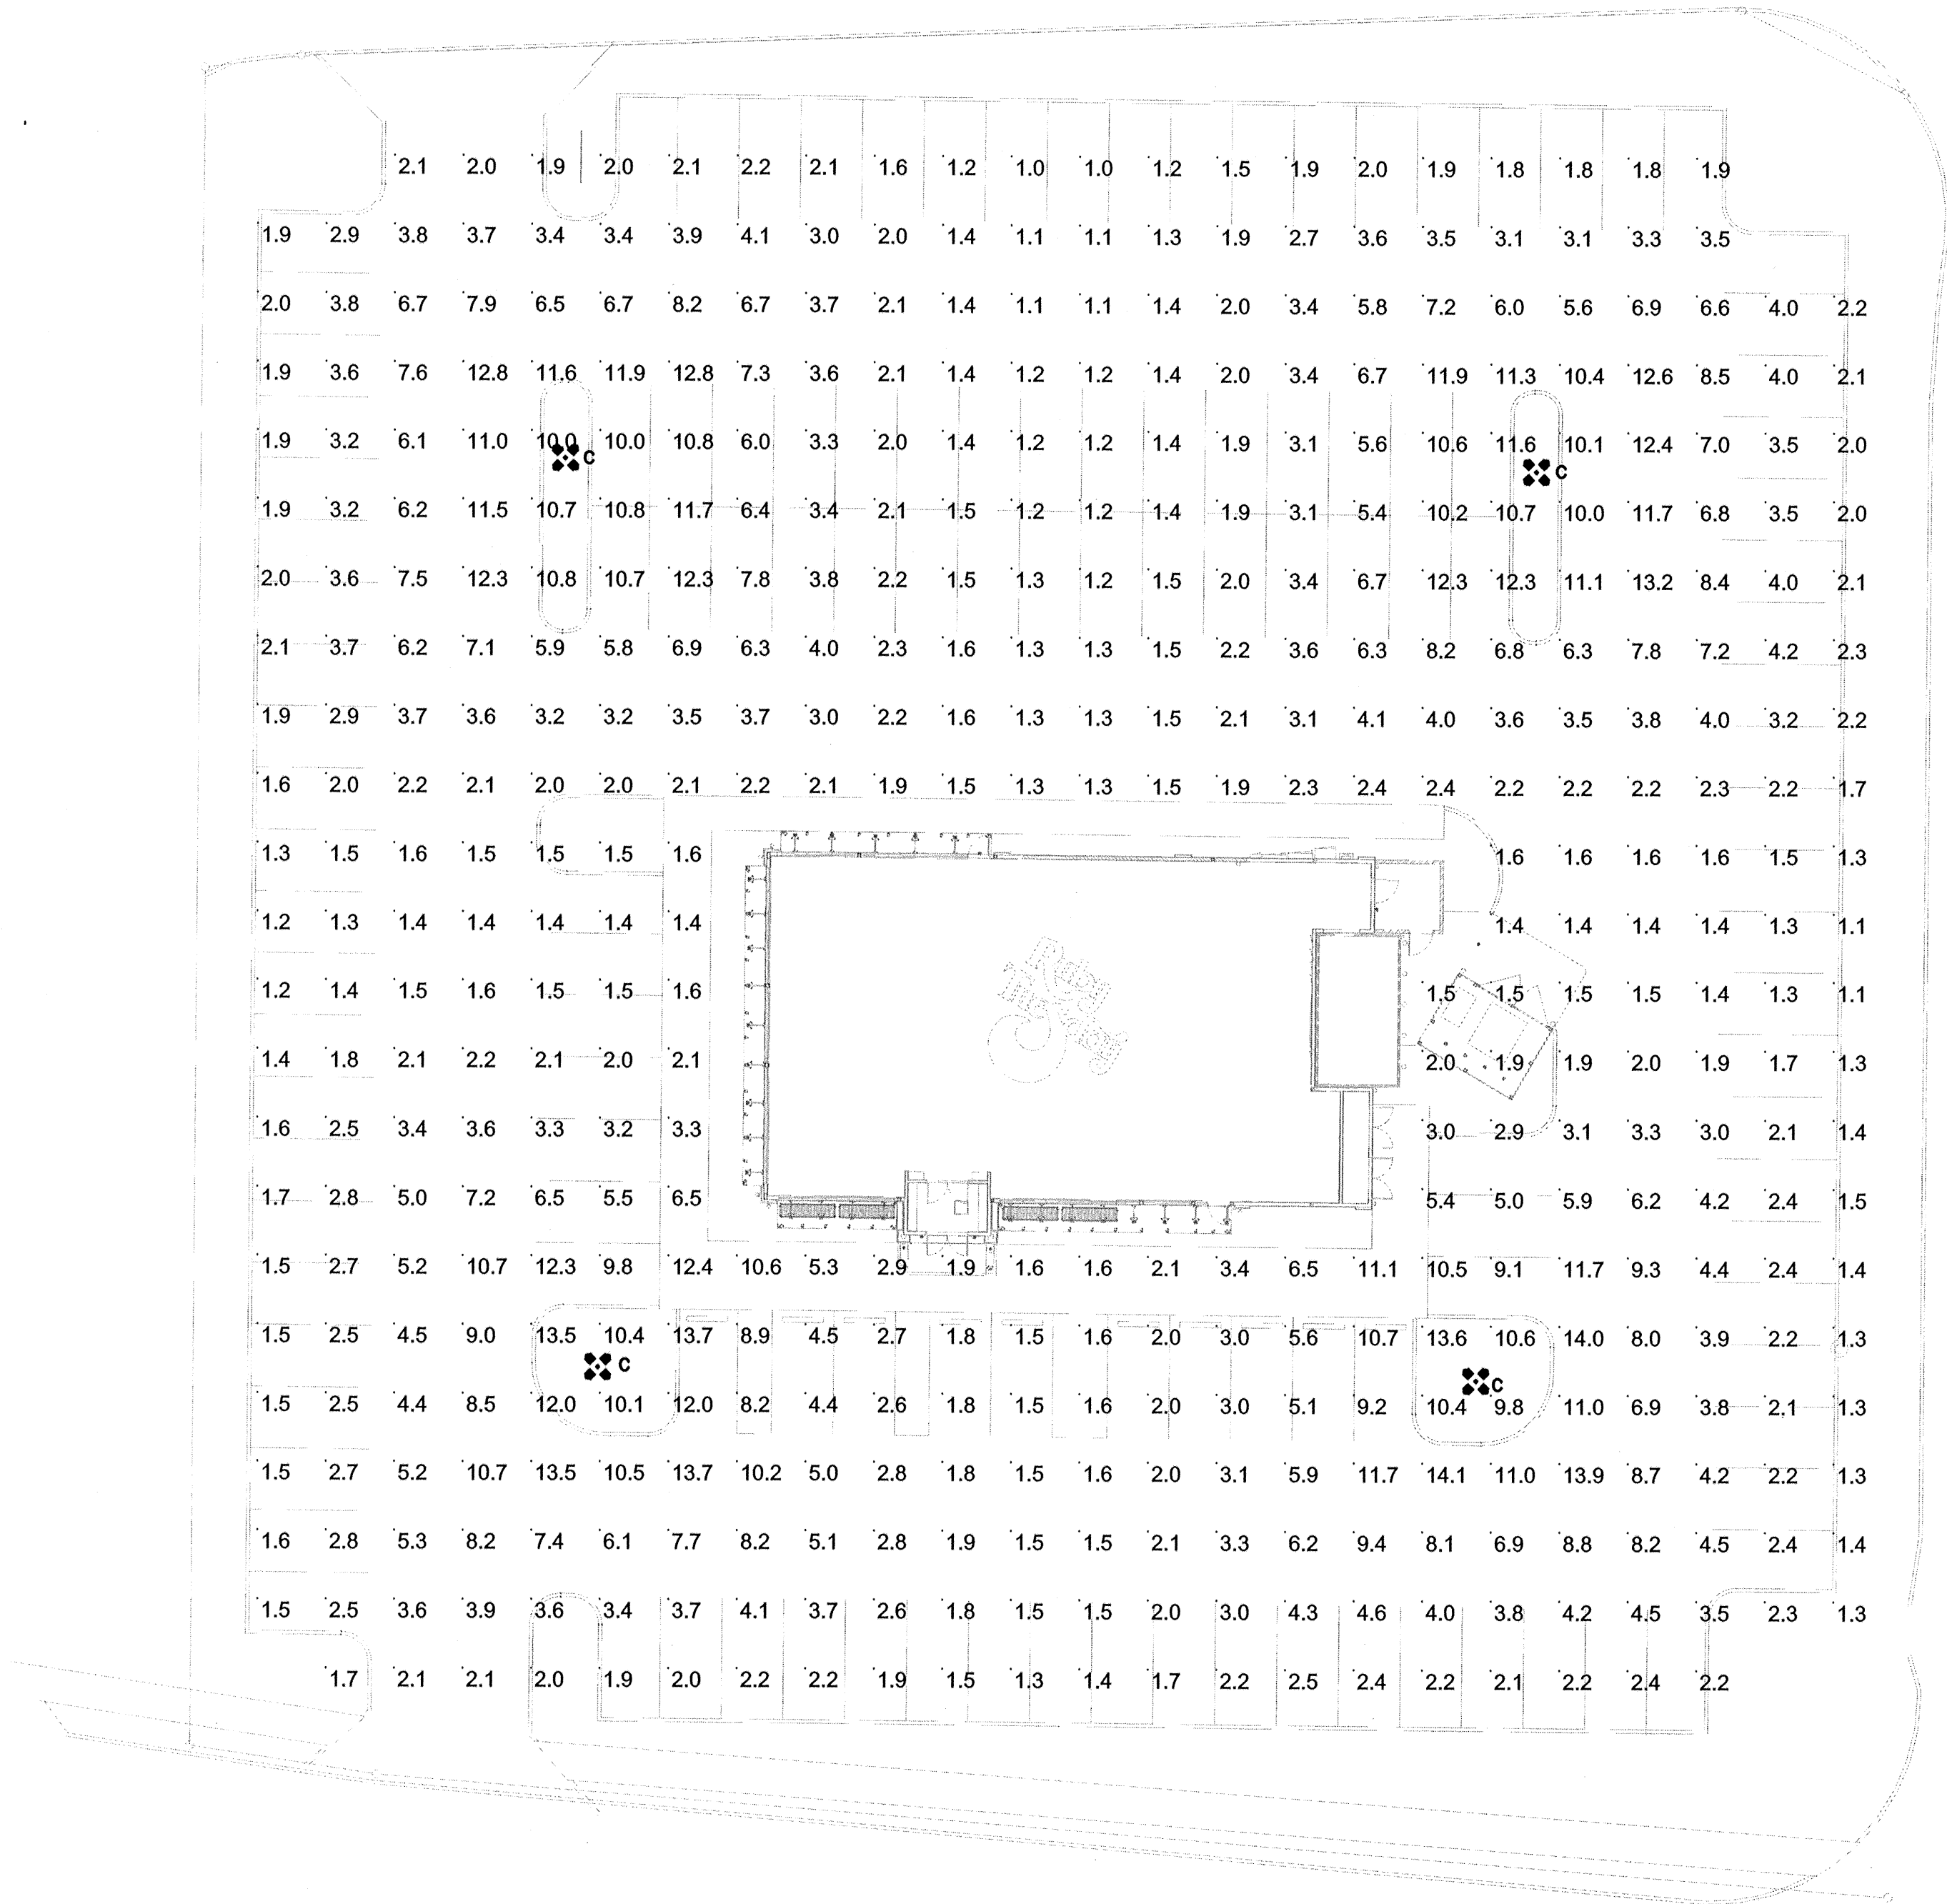

LIGHT POLE BASE & FOUNDATION DETAIL


NOT TO SCALE

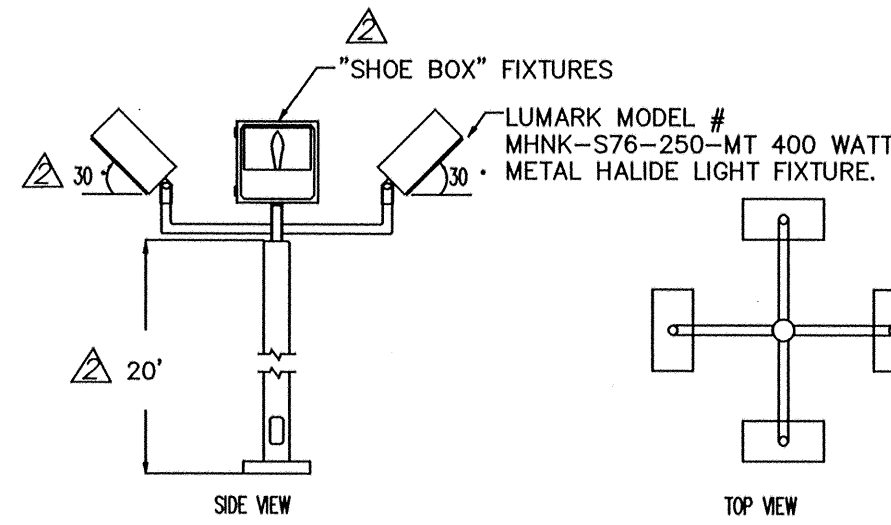

LIGHT FIXTURE MOUNTING DETAIL (FIXTURES C)

NOT TO SCALE

STATISTICS					
Description	Avg	Max	Min	Max/Min	Avg/Min
PARKING LOT	4.2 fc	14.1	1.0 fc	14.1:1	4.2:1

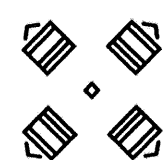LUMINAIRE SCHEDULE									
Symbol	Label	Qty	Catalog Number	Description	Lamp	File	Lumens	LLF	Watts
	C	4	COOPER LIGHTING MH-NK-S-76-400-MT POLE-SSS-5A-25-SF BRACKET 101-W43	4-FLOOD LIGHT TILTED AT 30 DEGREES	400 WATT METAL HALIDE	400.IES.txt	36000	0.72	1600

SITE LIGHTING DATA

NOT TO SCALE

MATERIALS


- ## EXECUTION

- NOTE:

- NOTES:

- SCALE: 1/4" = 1'-0"

A6.1 SCALE: 1/4" = 1'-0"

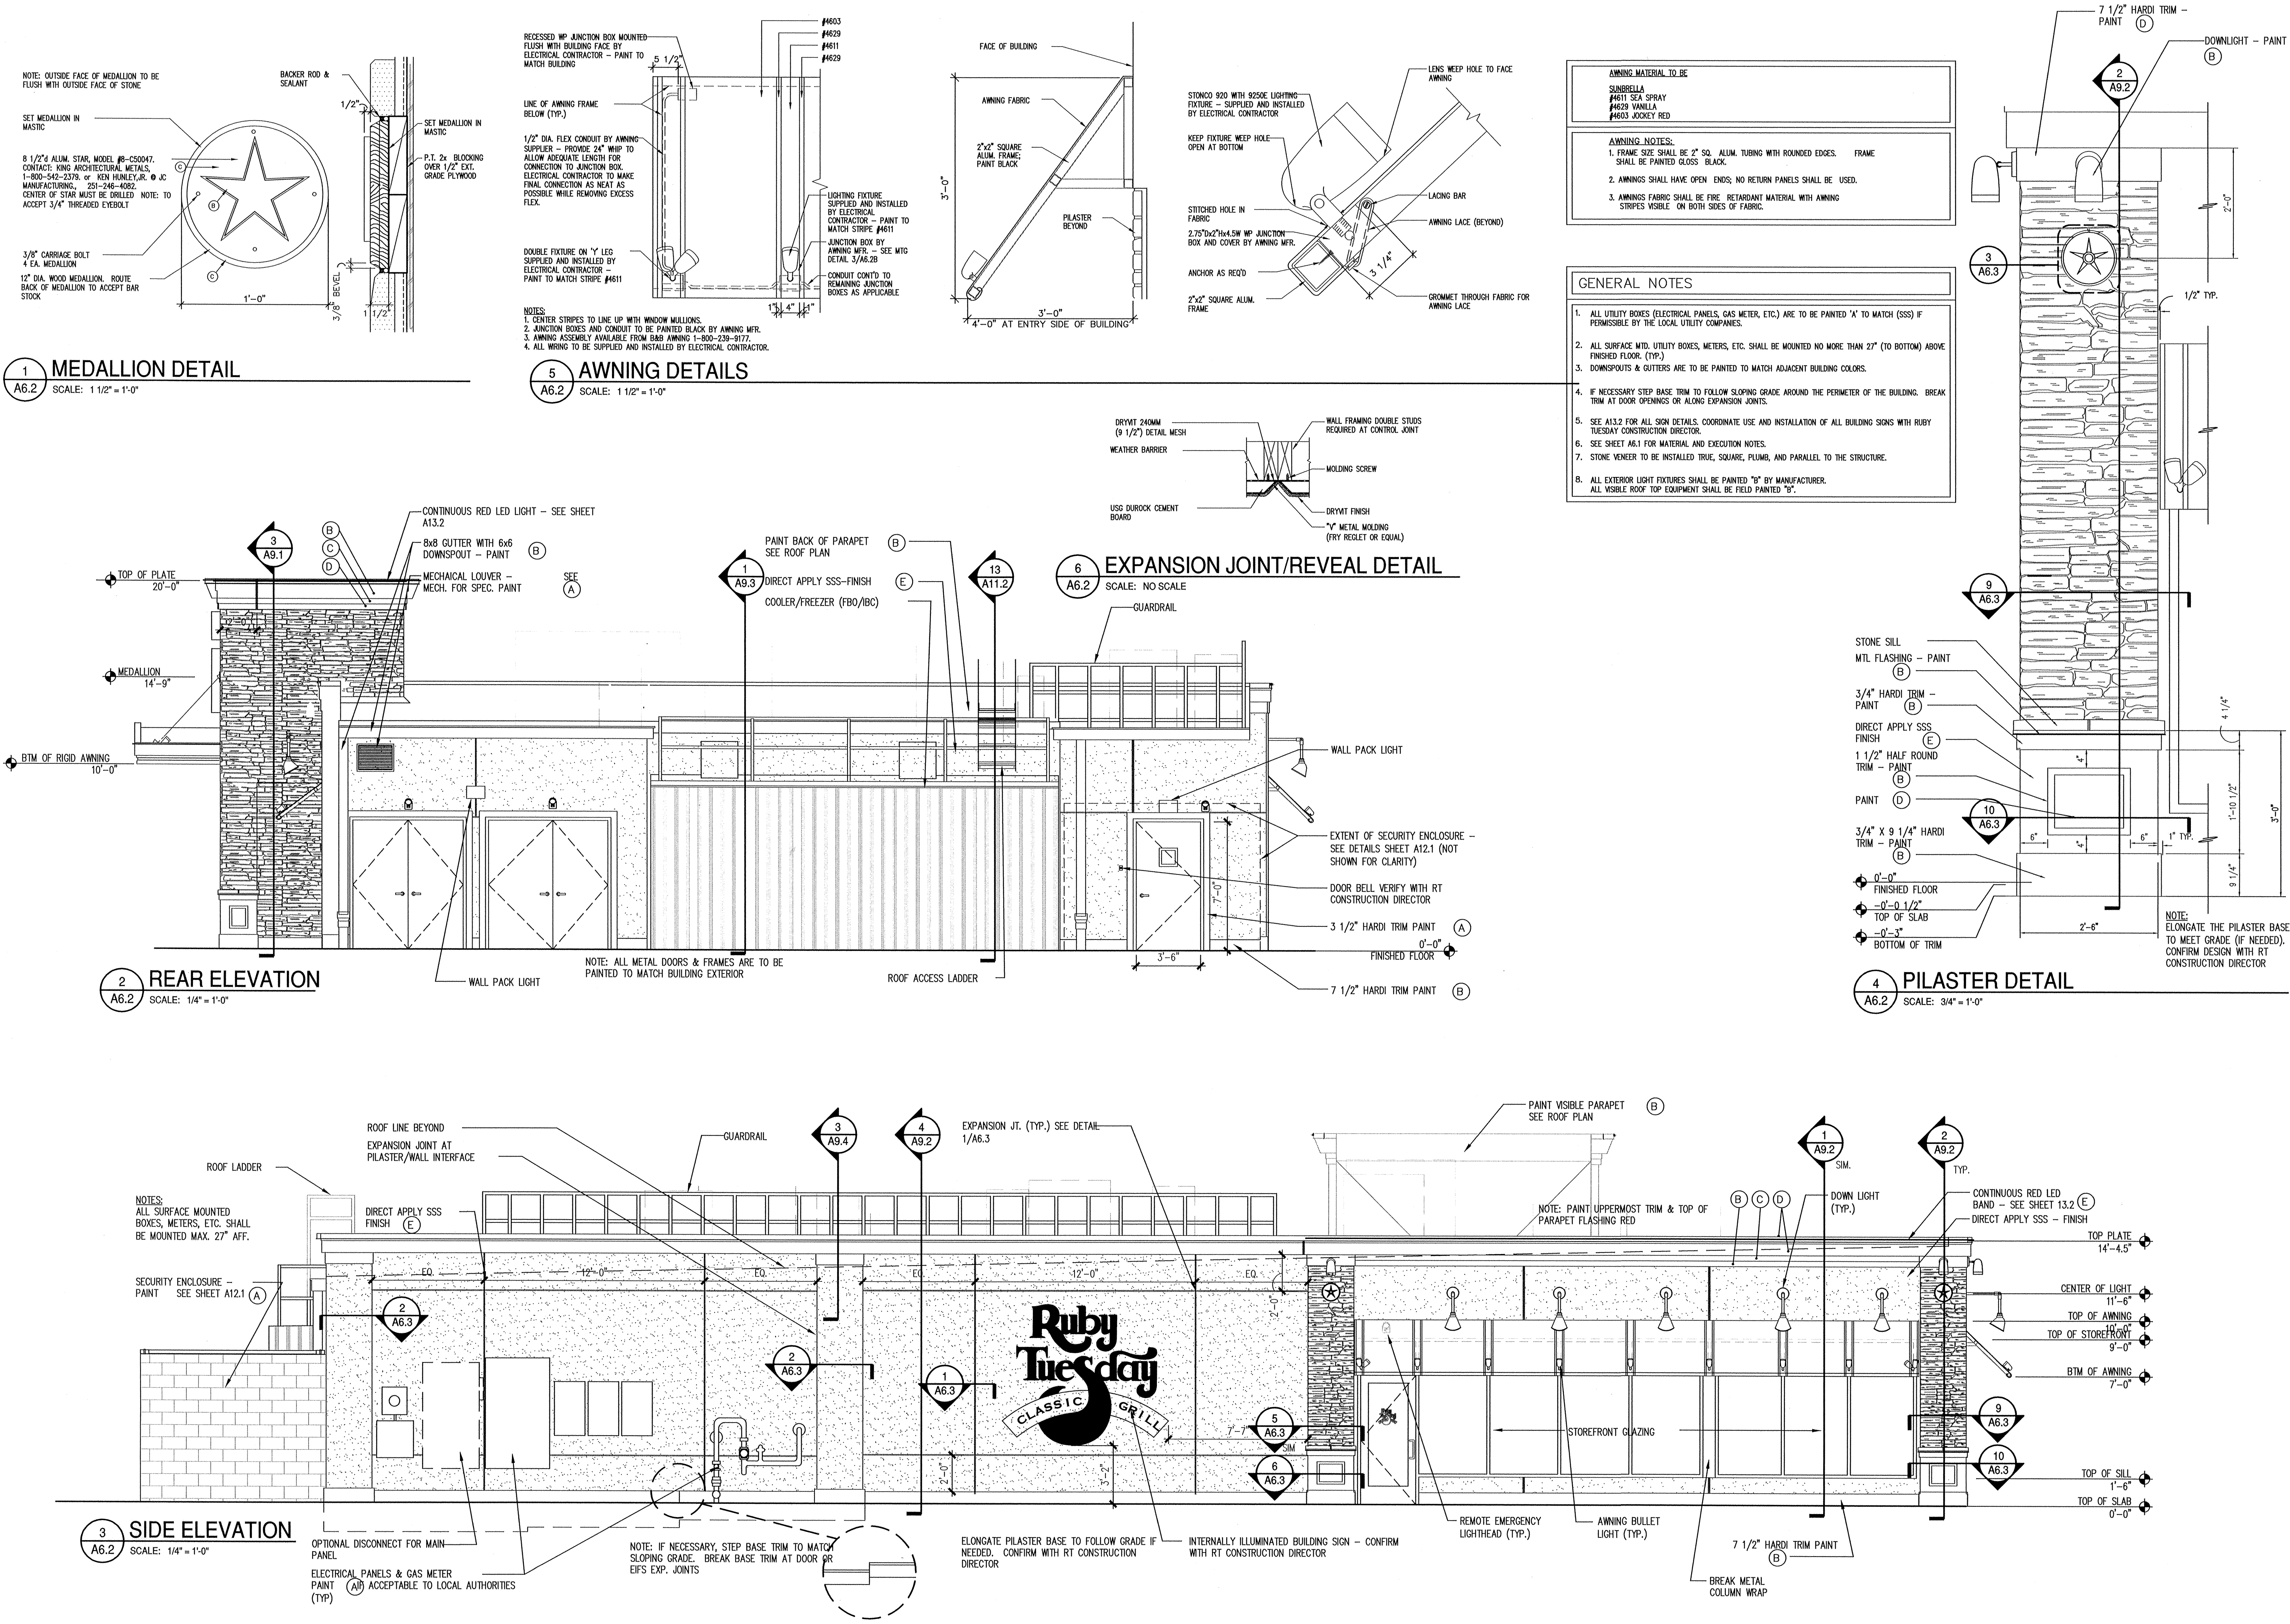

watermark
 DESIGN GROUP LLC
 architecture • interior design
 3662 dauphin street, suite 2a • mobile, alabama 36628
 251.344.5515 voice 251.344.5140 facsimile

Ruby Tuesday
 US Hwy. 63 - Center State Crossings
 Columbia, Missouri

The Ruby Tuesday Company
 RT#-4600.7.04

FILE NO: 04-0029
 PLOT SCALE:
 DWG BY:
 REVISIONS:
 ISSUE DATE: 9/17/04
EXTERIOR ELEVATIONS

A6.2