


Legend

Existing Water Mains

- Existing Public Water Mains
- Existing Private Water Mains
- Fire Hydrants
- Parcel Poly Lines

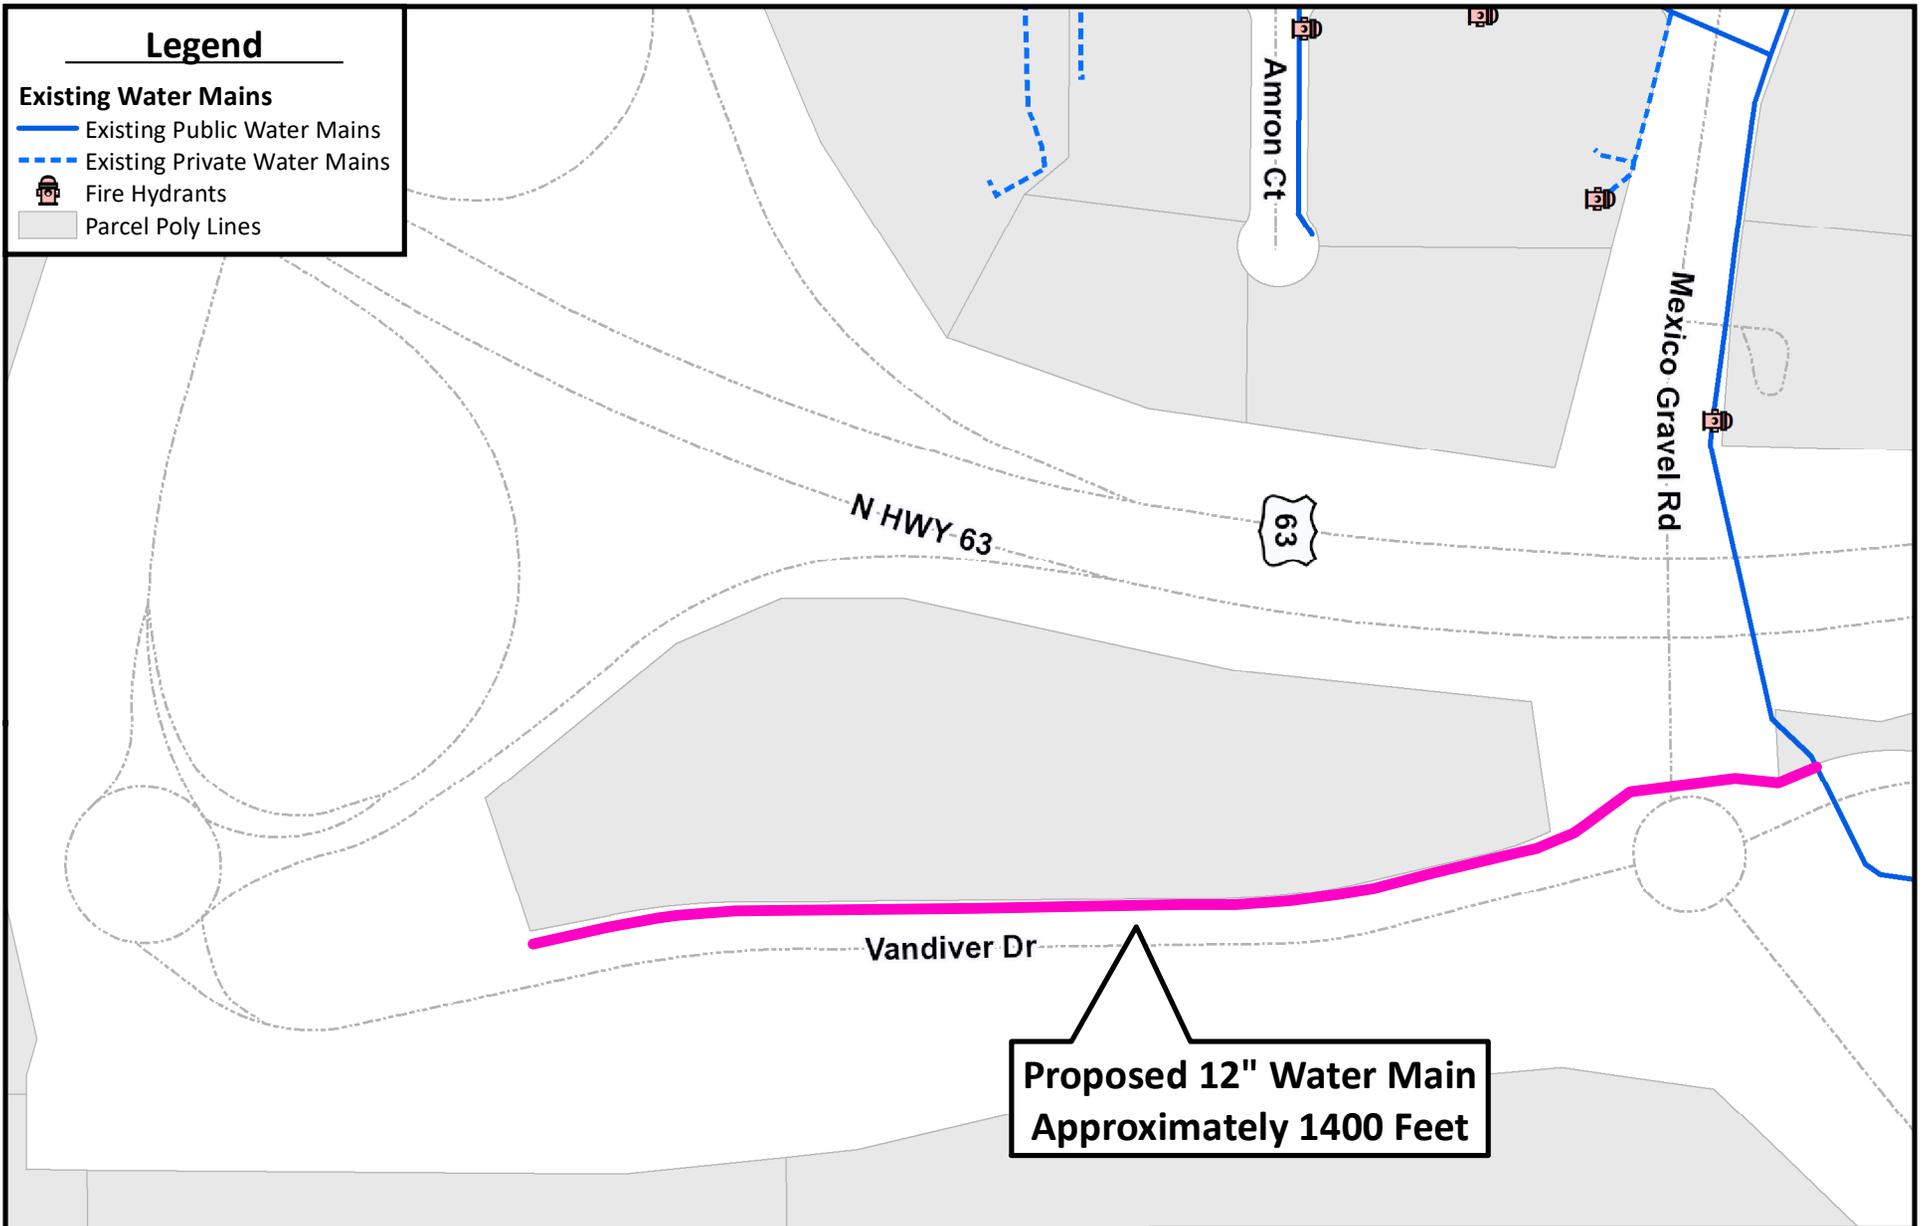

**Proposed 12" Water Main
Approximately 1400 Feet**



 city of Columbia Water & Light	Centerstate Plat 14A	
	Differential Payment Agreement	
	Project Diagram	
1 inch = 220 feet	Drawn: KJS	Date: 12/29/2023