




SCALE: 1"=20'

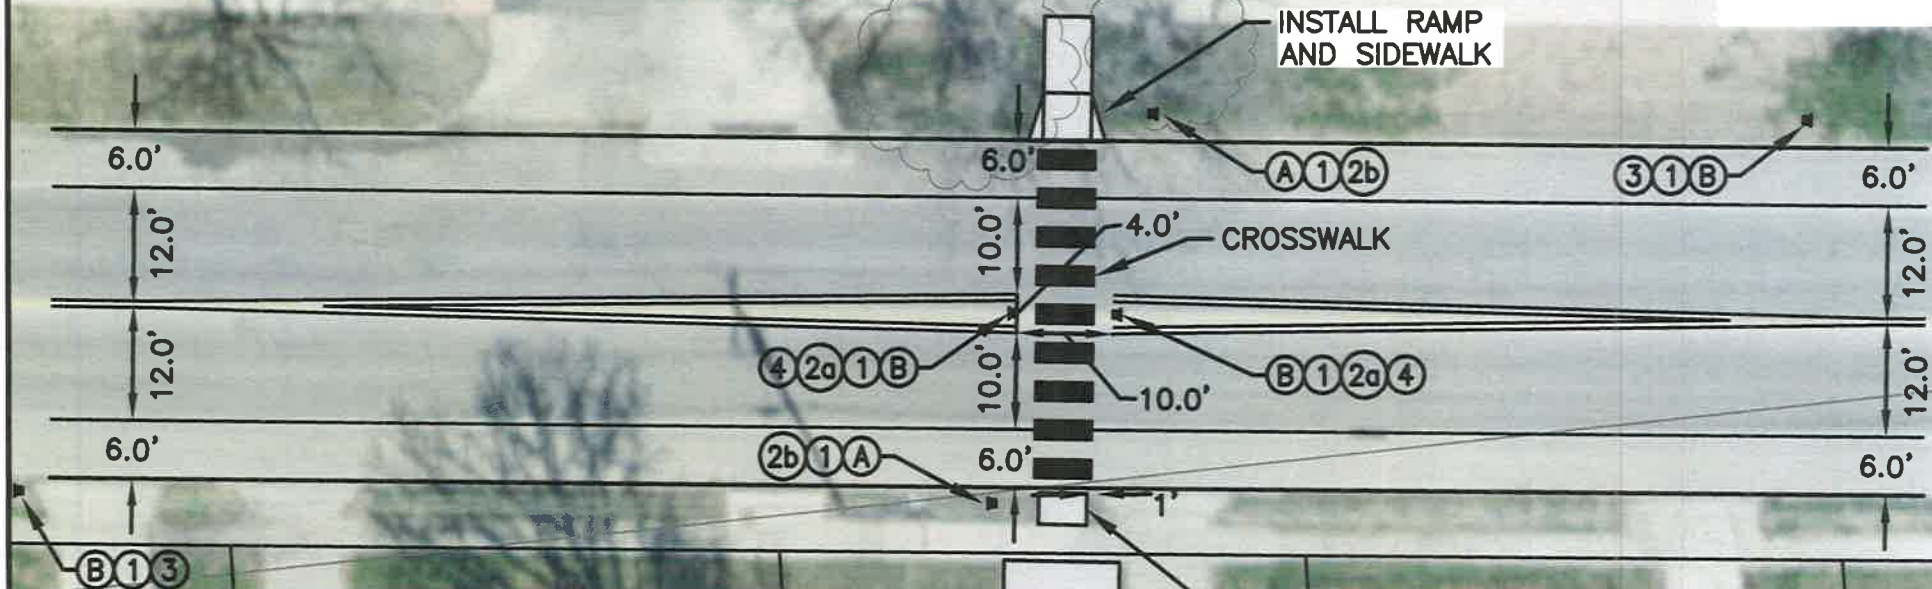

INSTALL RAMP AND SIDEWALK

CROSSWALK

INSTALL 5'x3' LOADING PAD

INSTALL 9'x12' SHELTER PAD



①



②a



②b

AHEAD

③



④

- A. INSTALL POST, SIGNS AND RAPID FLASHING BEACON WITH PUSHBUTTON
- B. INSTALL POST WITH SIGNS

 City of Columbia, Missouri  
Department of Public Works

1104 W. WORLEY ST.  
BUS SHELTER PAD

Scale: 1" = 20'    Dwn: J.L.H.    Date: 3/10/17