




Legend

- Sewer Pipe Work
- Storm Pipe Extension
- Existing City Gravity Sewer System
- Existing City Stormwater System
- - - Existing Merideth Branch Channel
- Proposed Construction Access
- Stabilization Areas

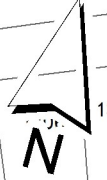

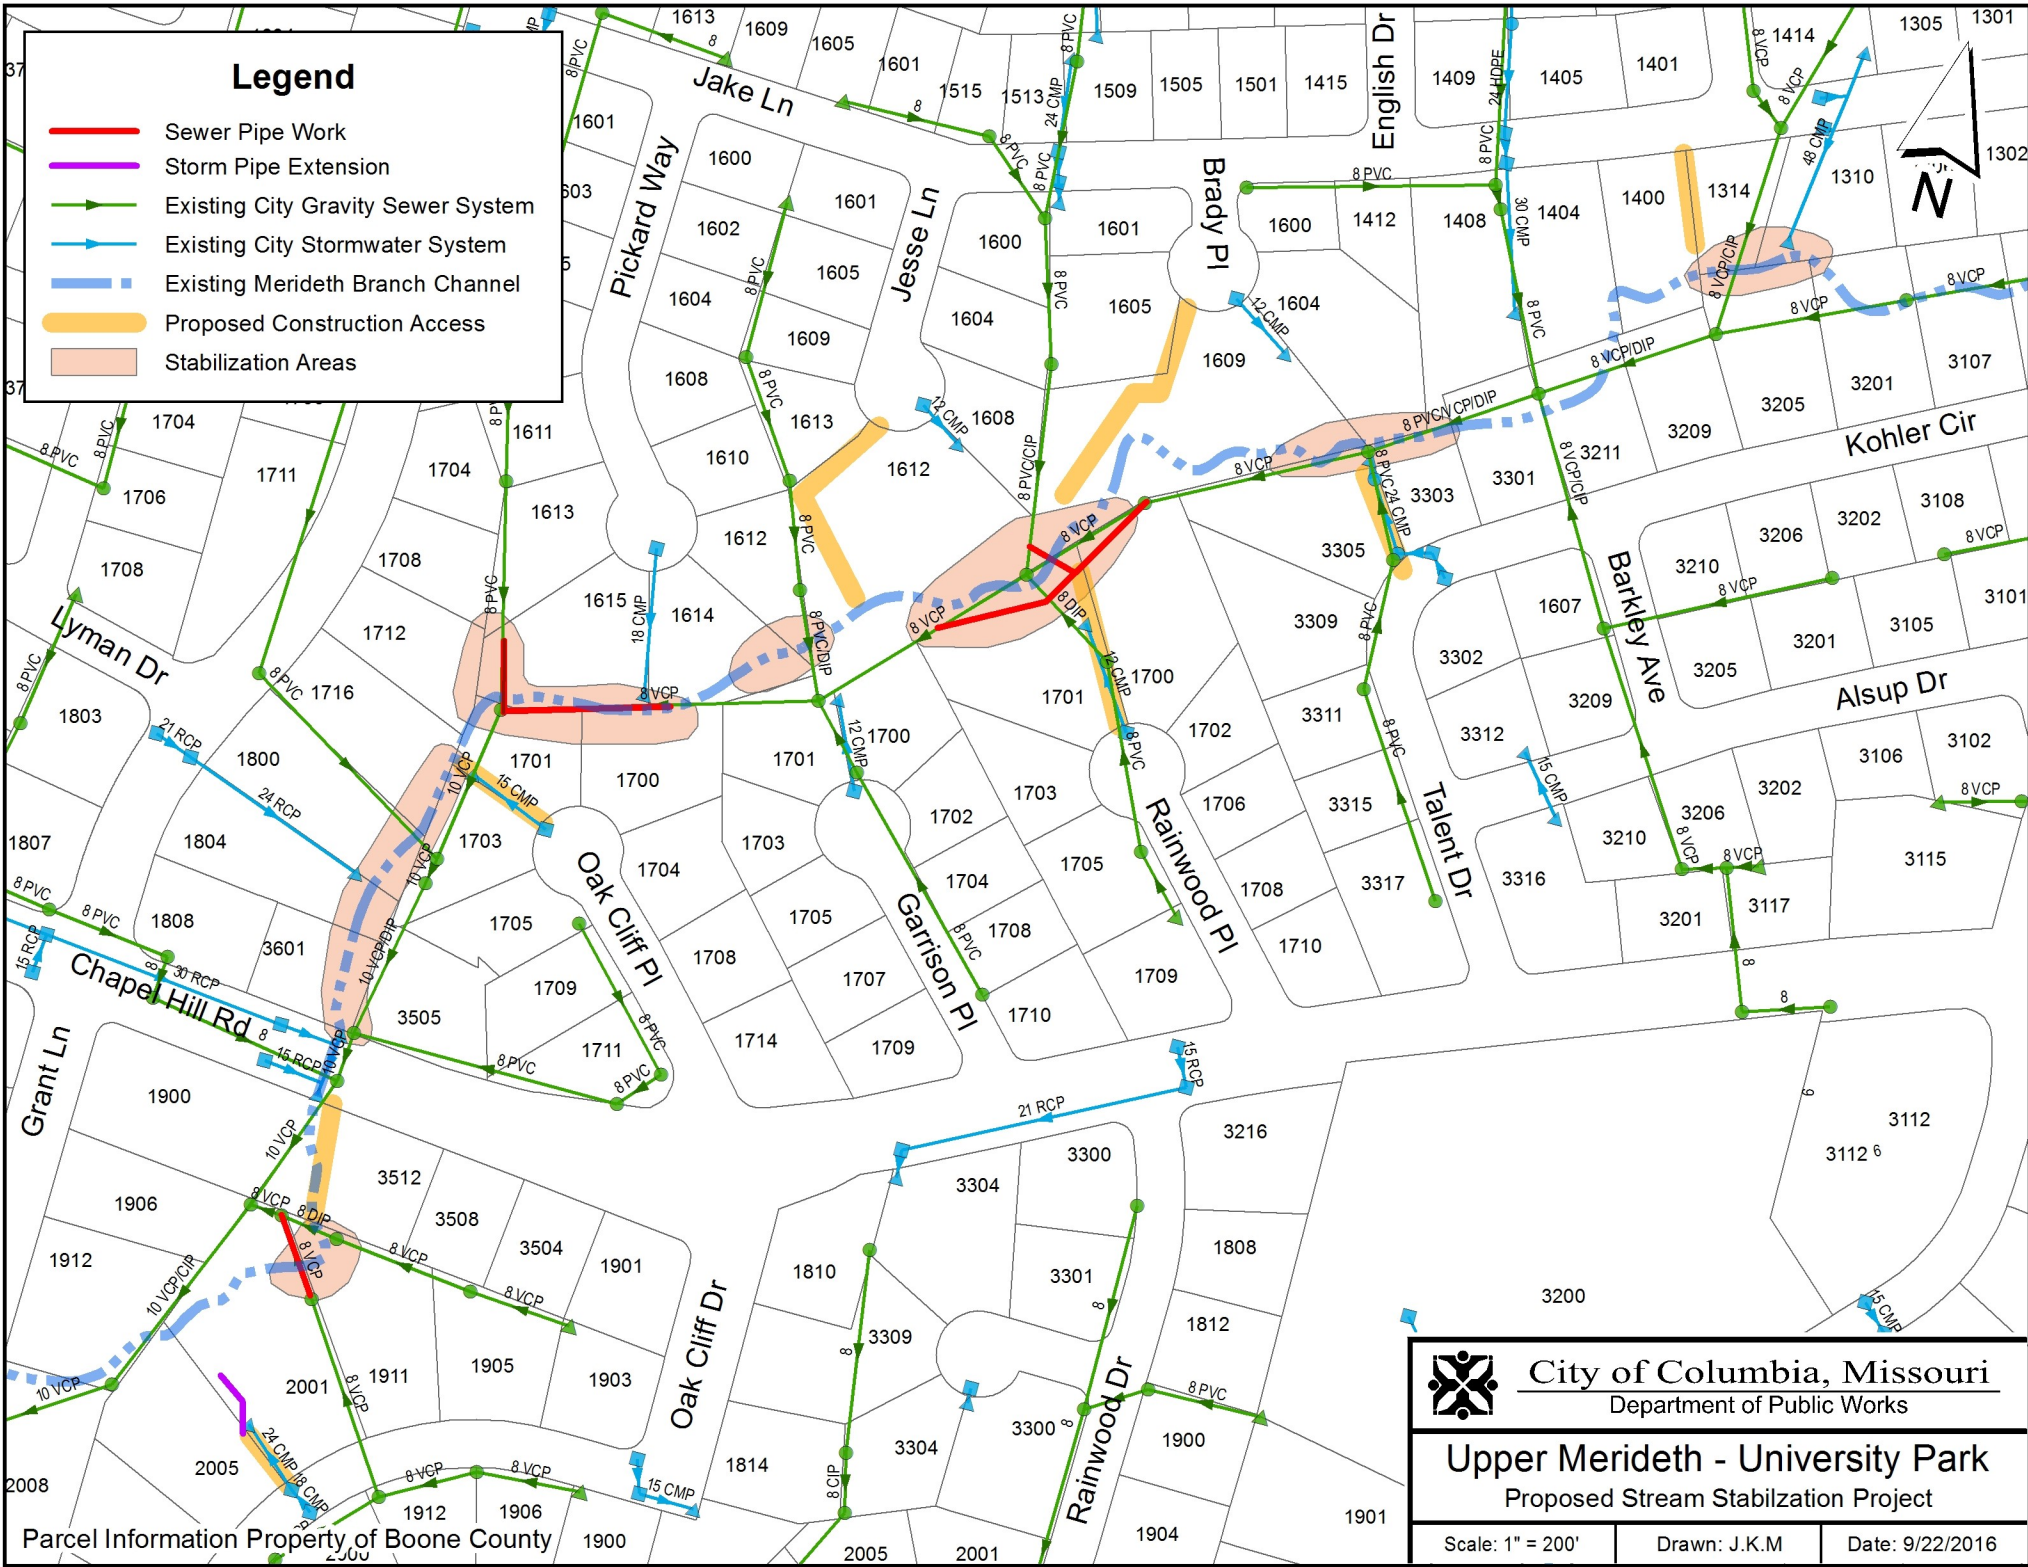

City of Columbia, Missouri
Department of Public Works

Upper Merideth - University Park
Proposed Stream Stabilization Project

Scale: 1" = 200'	Drawn: J.K.M	Date: 9/22/2016
------------------	--------------	-----------------

Parcel Information Property of Boone County