



 
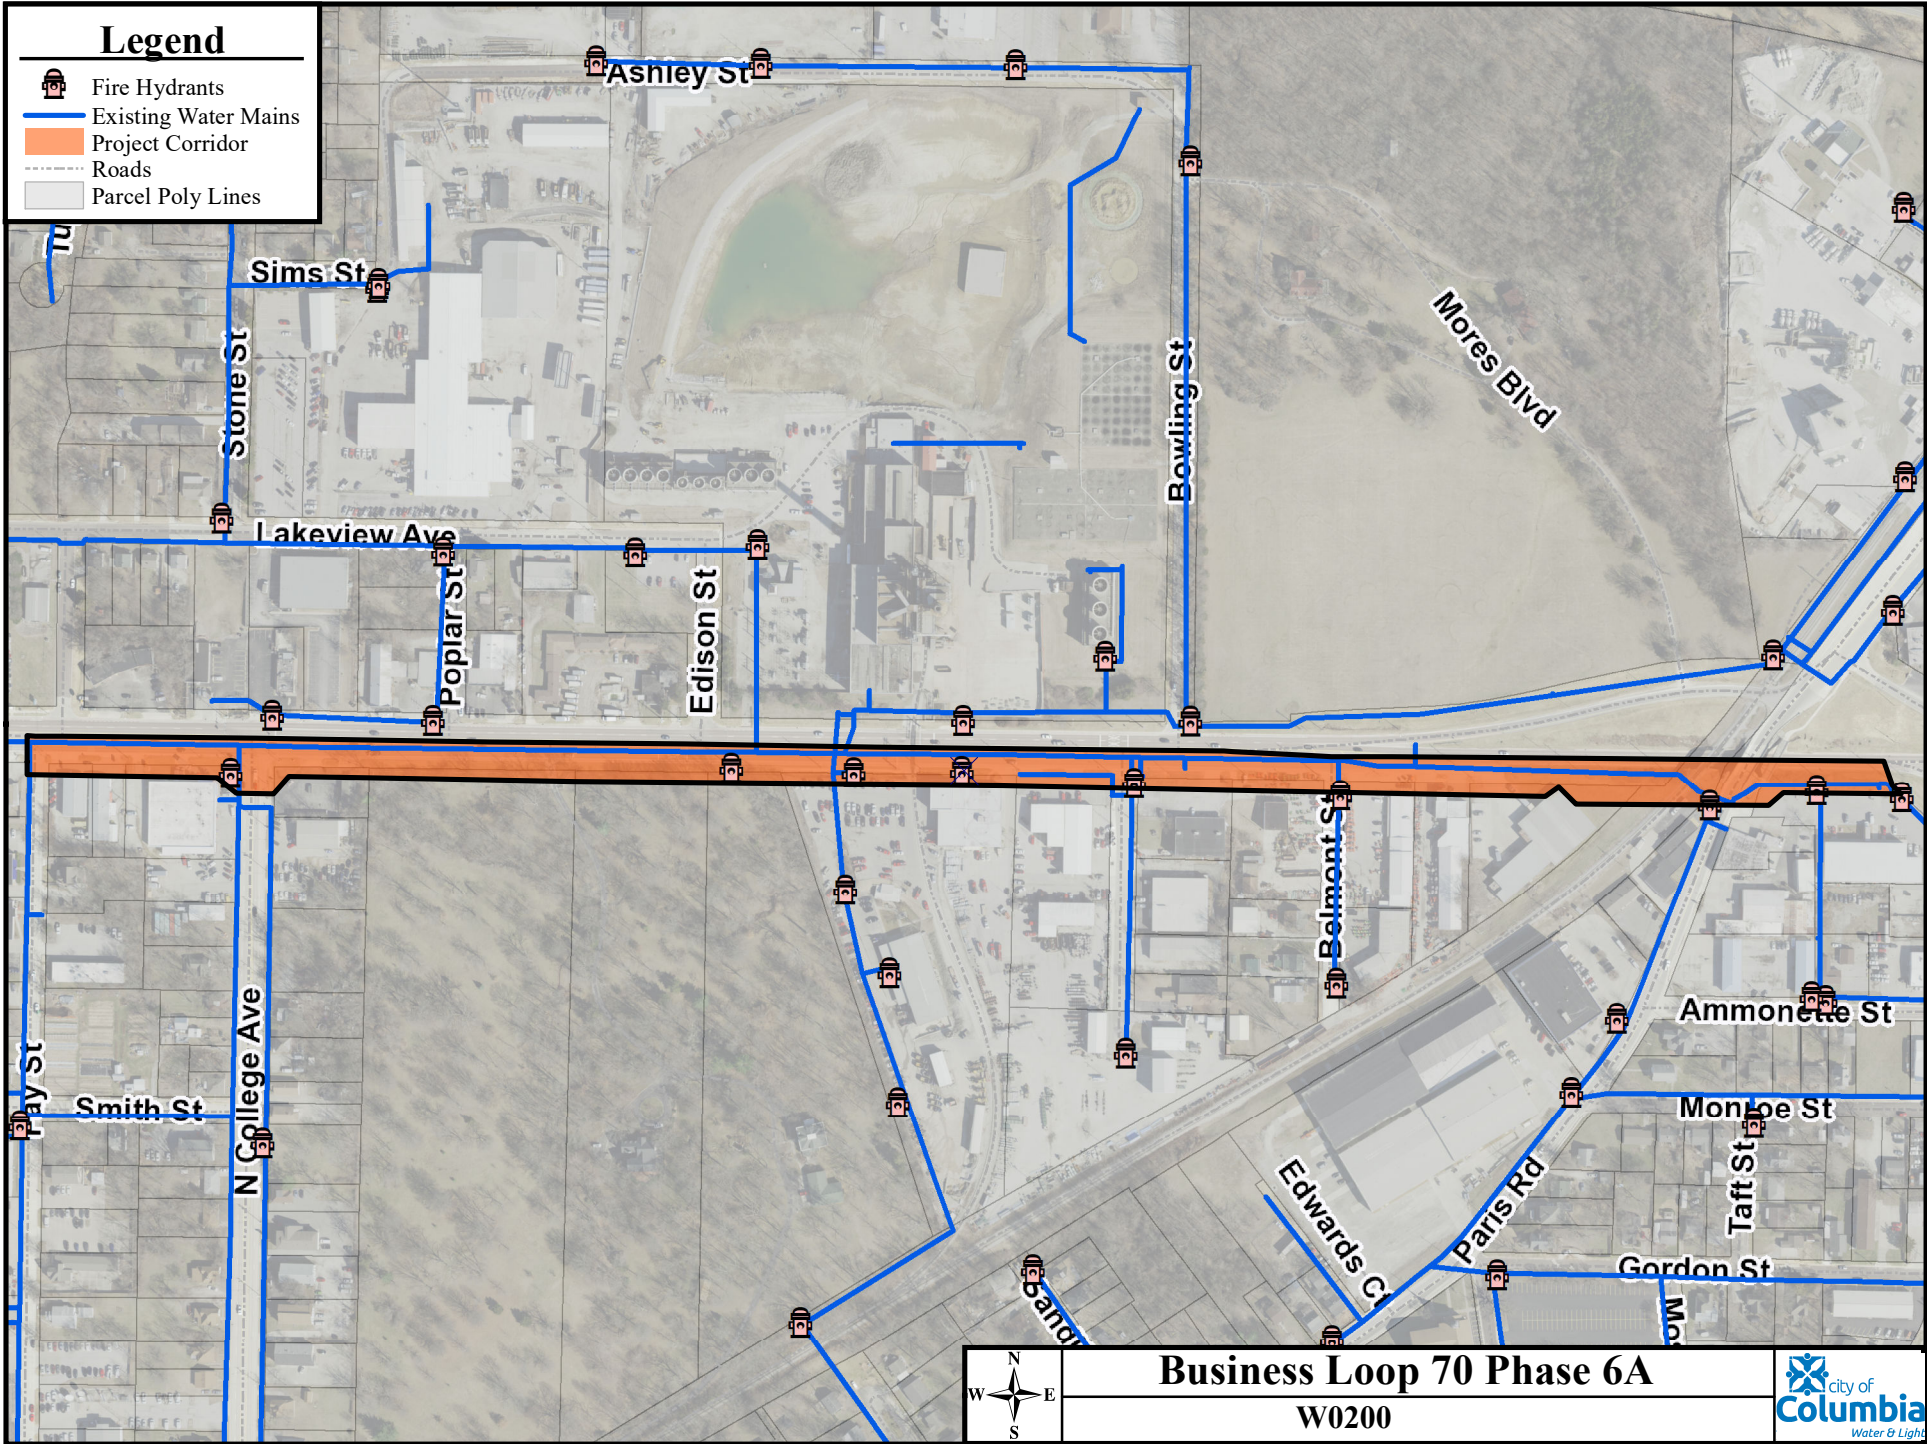


# Legend

-  Fire Hydrants
-  Existing Water Mains
-  Project Corridor
-  Roads
-  Parcel Poly Lines



Business Loop 70 Phase 6A

W0200

