




No.	Date	By	Revision

ST CHARLES ROAD SIDEWALK
Plan Sheet

City of Columbia, Missouri
Department of Public Works

David Allen Nichols
Registered Professional Engineer
E-54312

File No. -
Scale: 1" = 20'
Date: 06/04/2020
Des. EMF
Dwn. C.M.S.
Chk. A.A.A.

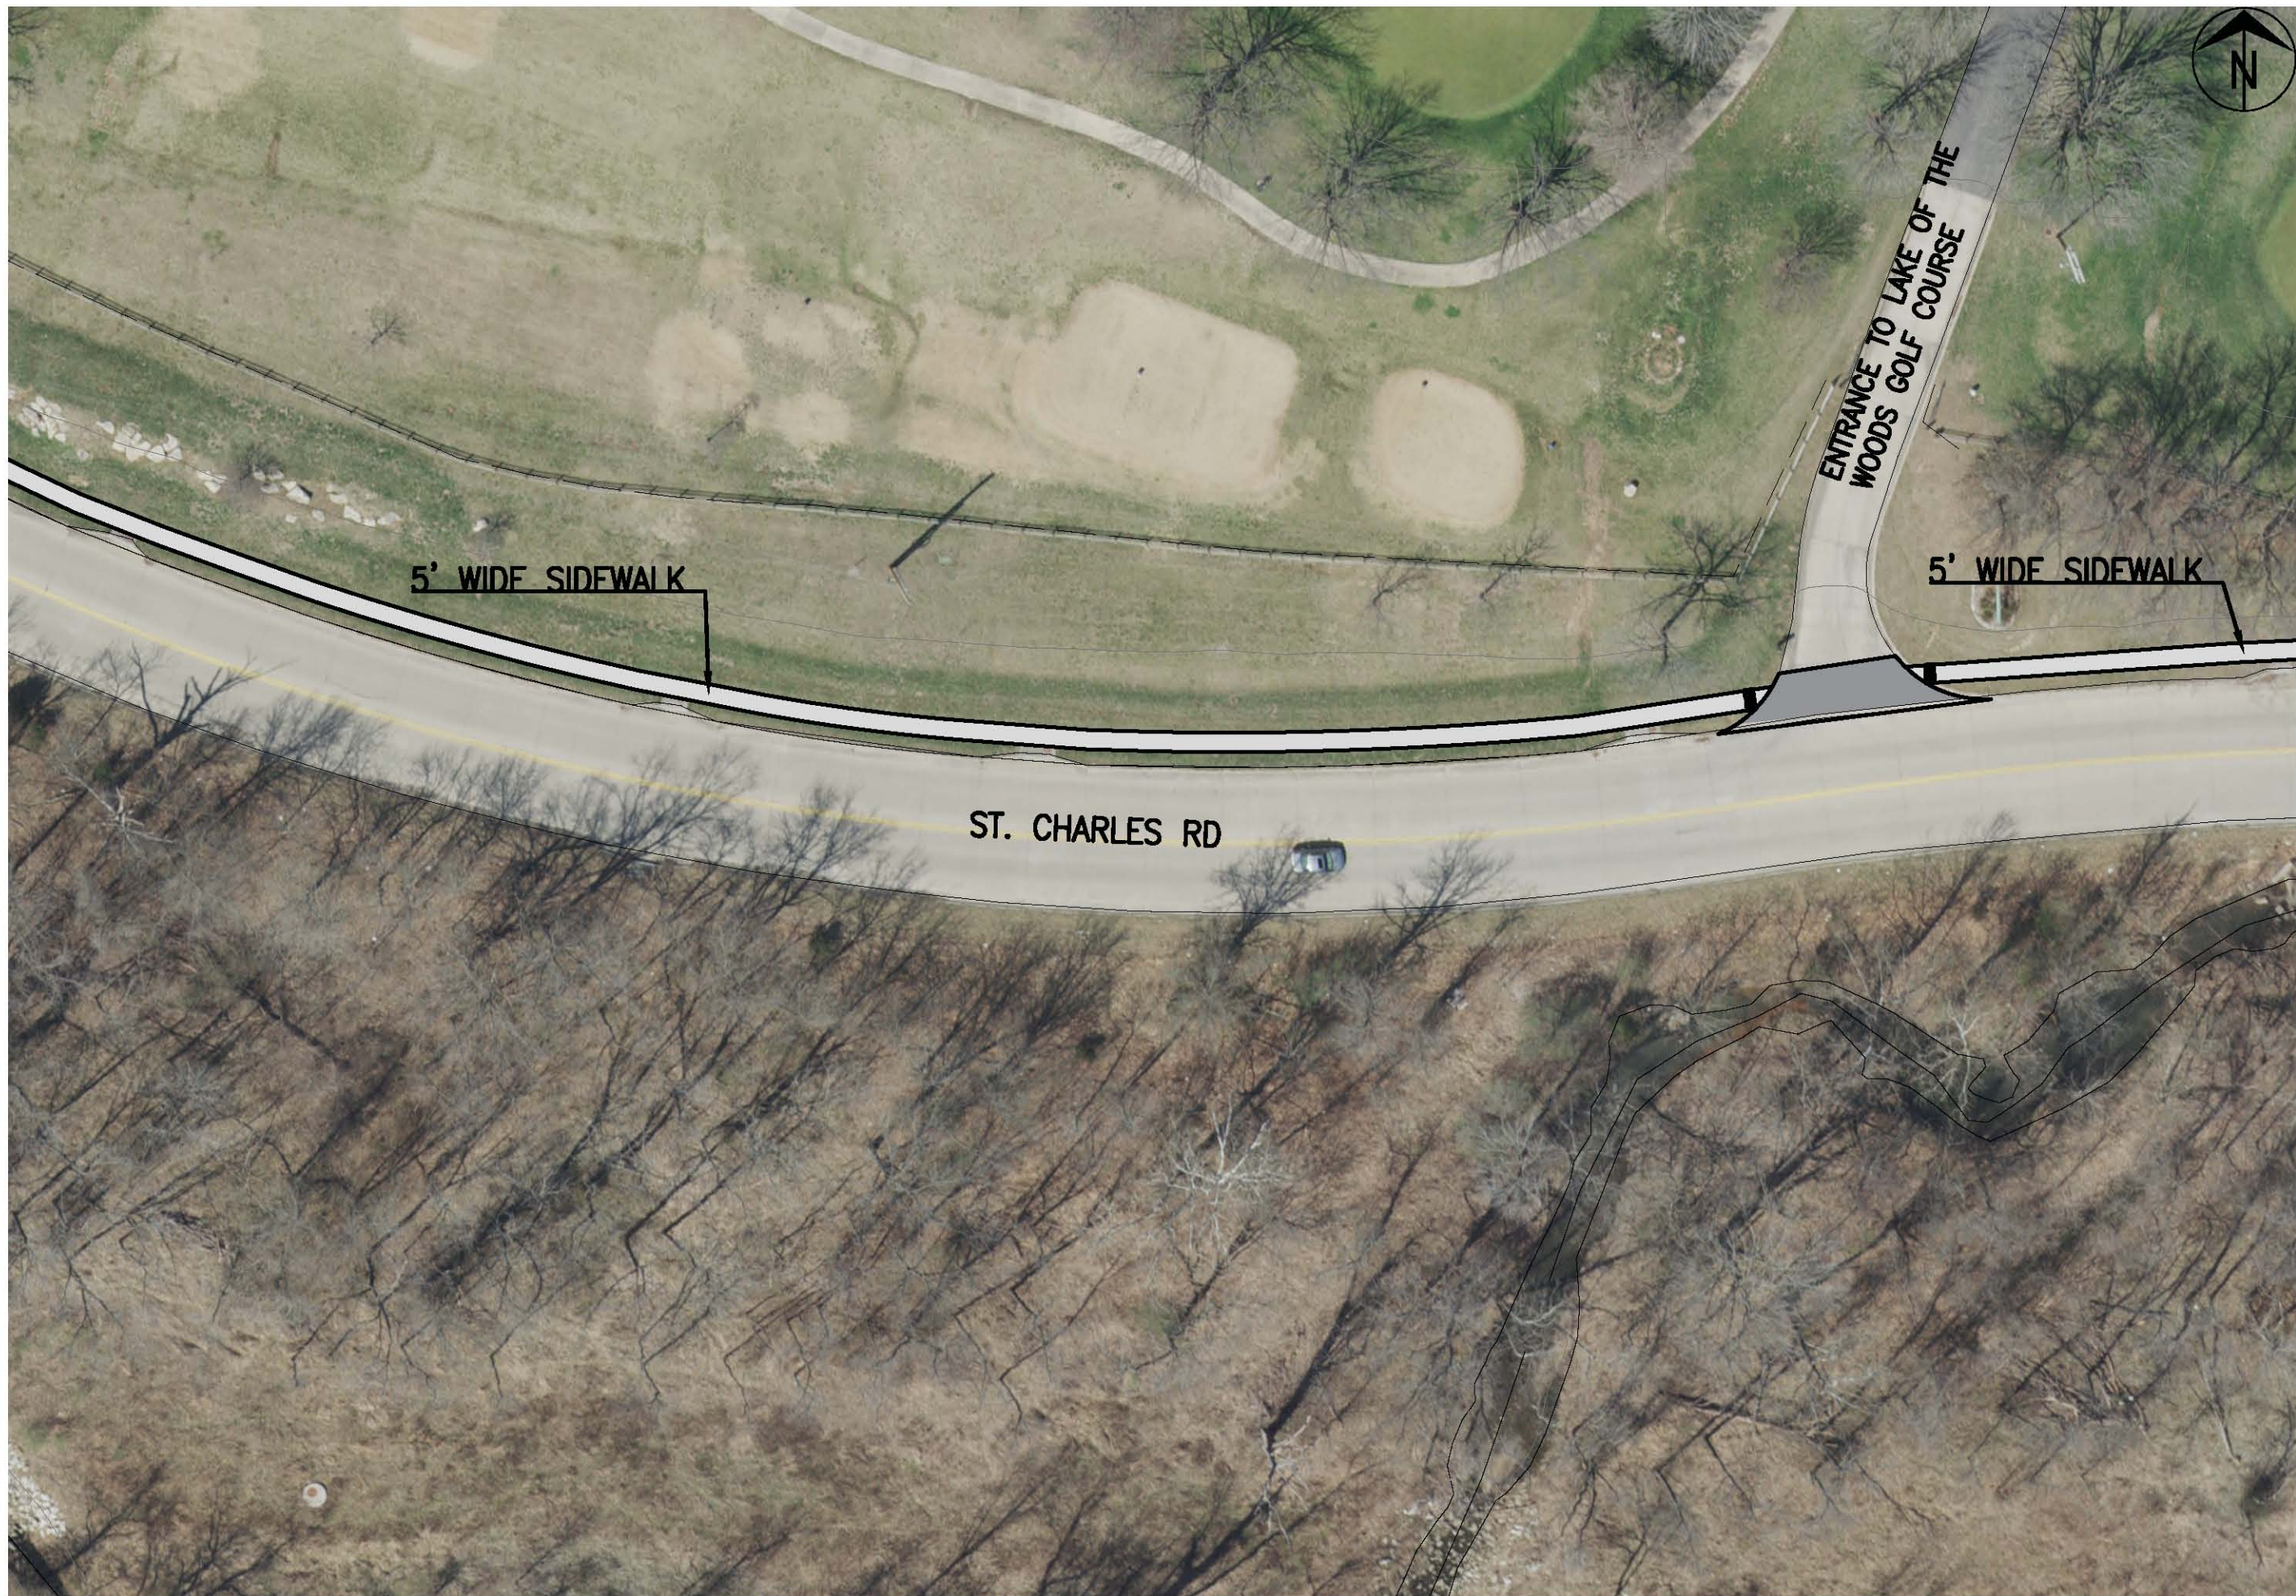


No.	Date	By	Revision

ST CHARLES ROAD SIDEWALK
Plan Sheet

City of Columbia, Missouri
Department of Public Works

David Allen Nichols
Registered Professional Engineer
E-34312

File No. -
Scale: 1" = 20'
Date: 06/04/2020
Des. EMF
Dwn. C.M.S.
Chk. A.A.A.

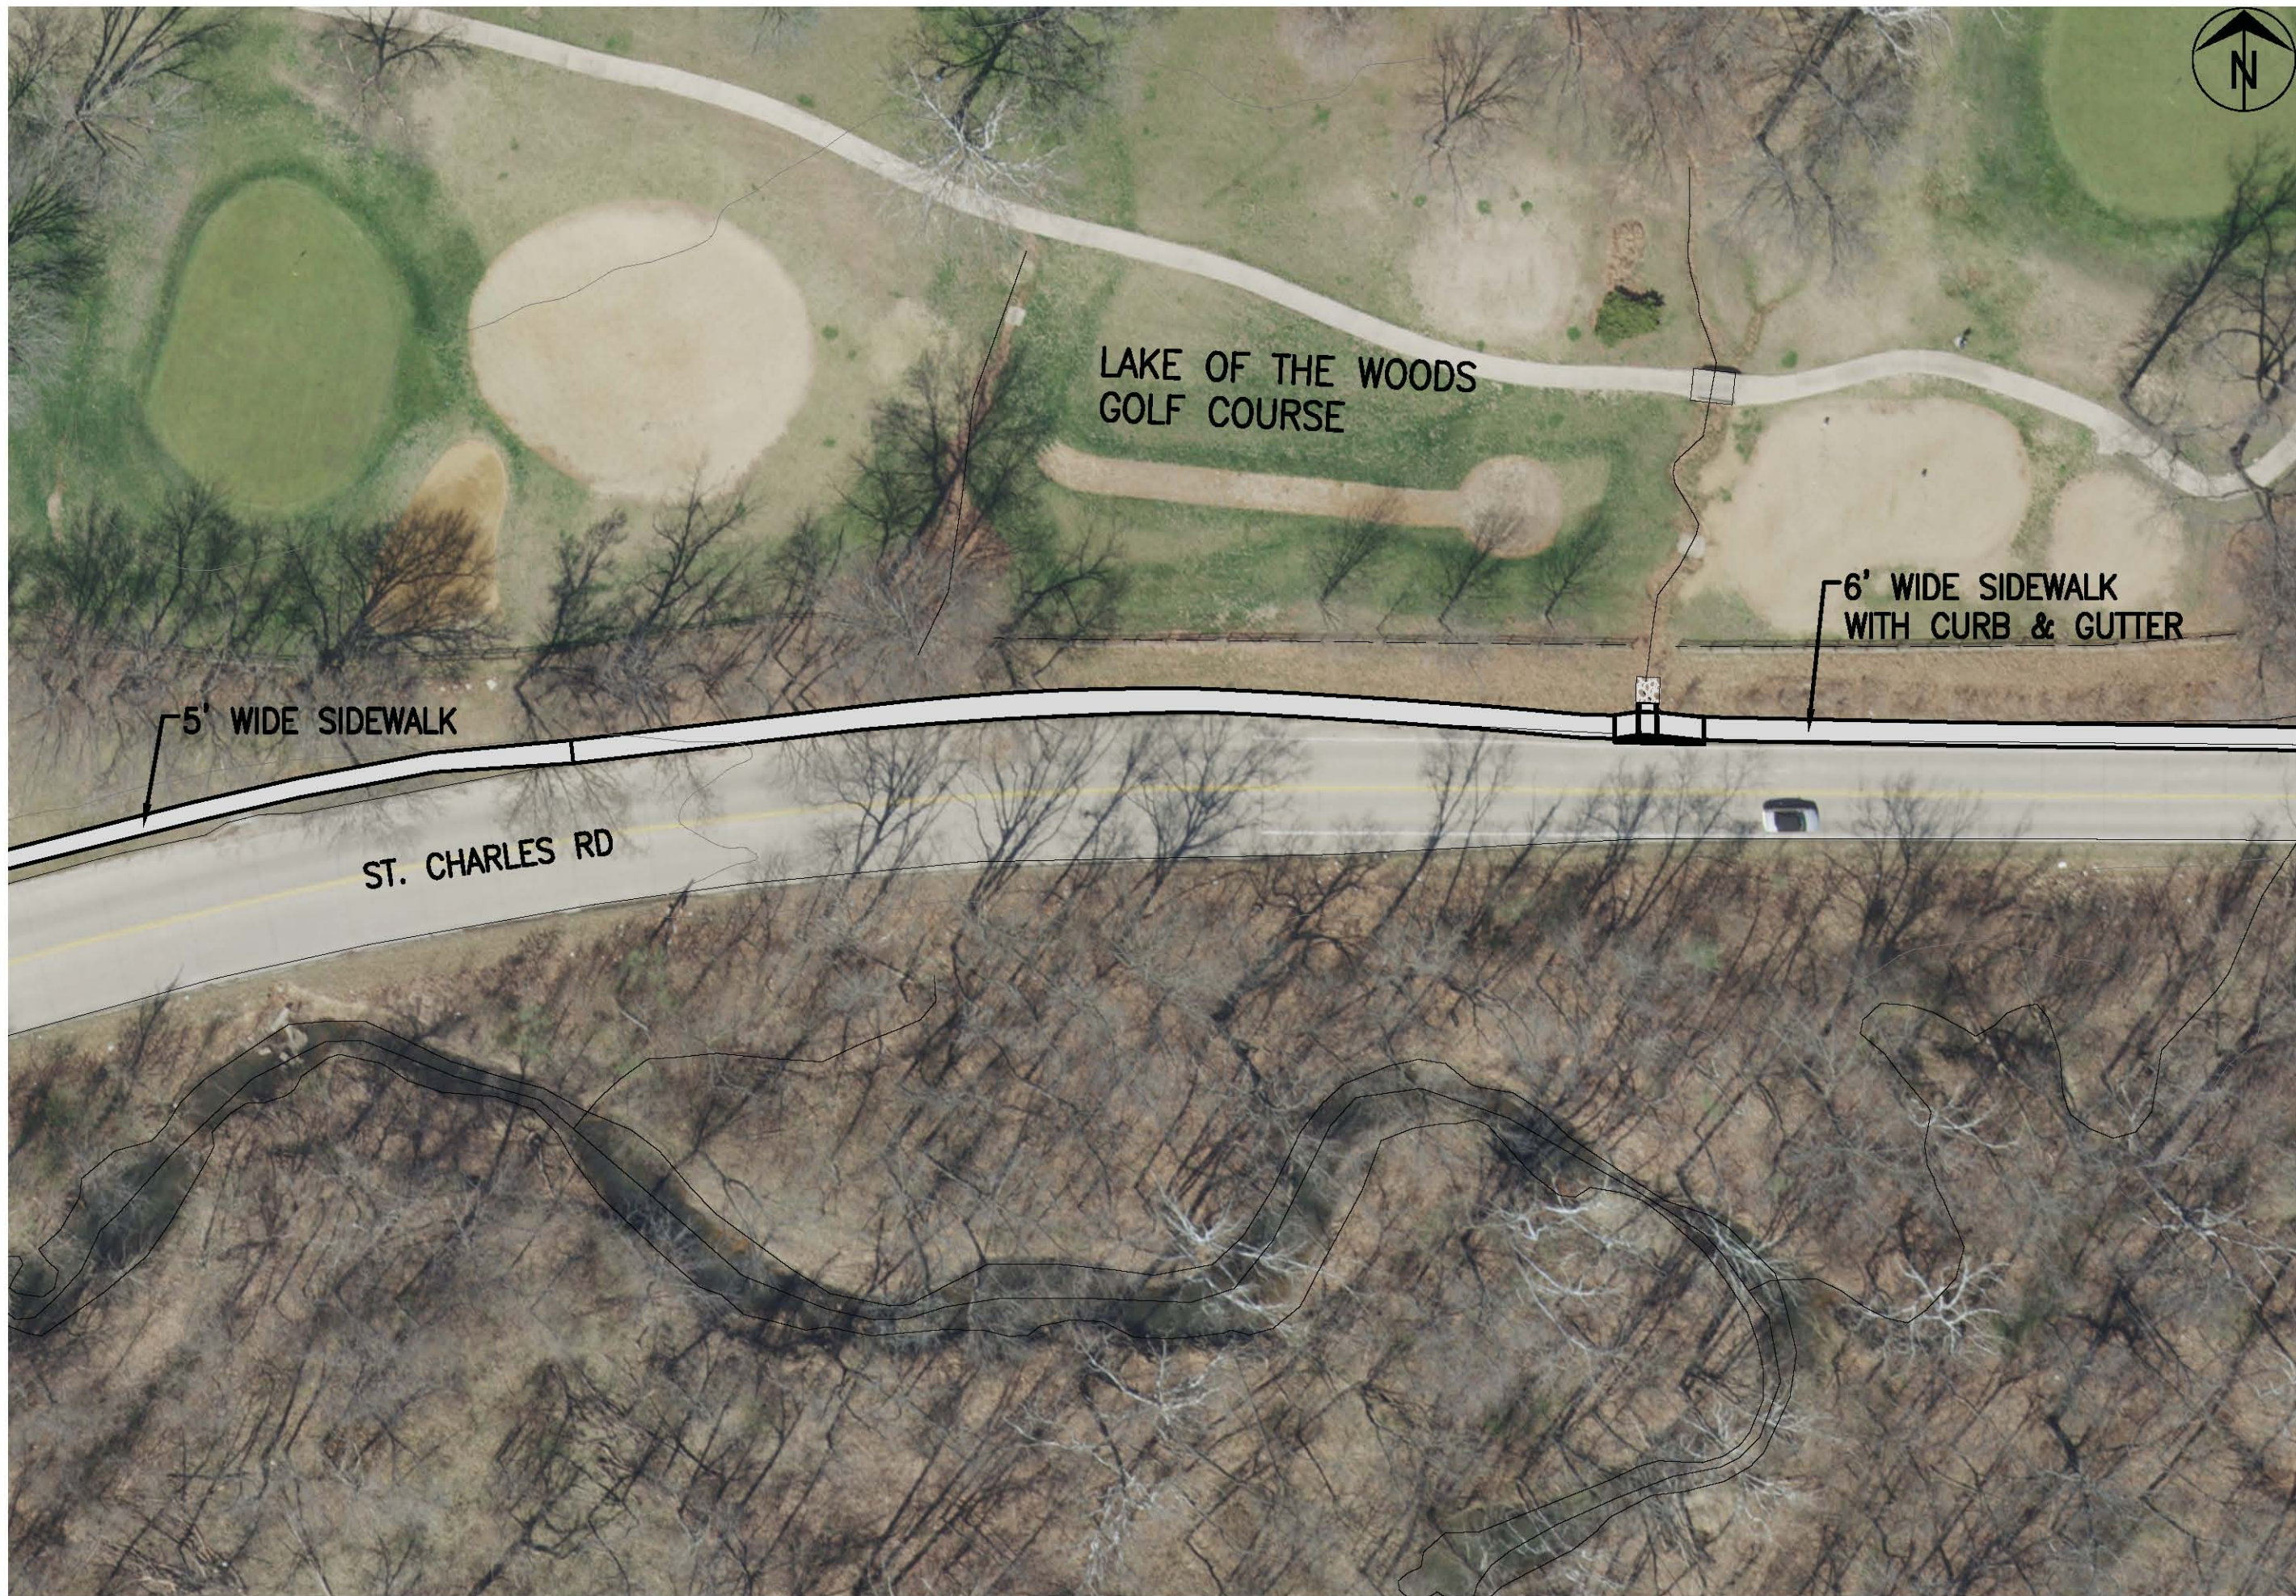

No.	Date	By	Revision

ST CHARLES ROAD SIDEWALK
Plan Sheet

City of Columbia, Missouri
Department of Public Works

David Allen Nichols
Registered Professional Engineer
E-54312

File No. -
Scale: 1" = 20'
Date: 06/04/2020
Des. E.M.F.
Dwn. C.M.S.
Chk. A.A.A.

Sheet
3 of 6



LAKE OF THE WOODS
GOLF COURSE

6' WIDE SIDEWALK
WITH CURB & GUTTER

ST. CHARLES RD



No.	Date	By	Revision

ST CHARLES ROAD SIDEWALK
Plan Sheet

City of Columbia, Missouri

Department of Public Works

David Alan Nichols
Registered Professional Engineer
E-54312

File No. -
Scale: 1" = 20'
Date: 06/04/2020
Des. EMF
Dwn. C.M.S.
Chk. A.A.A.



LAKE OF THE WOODS
GOLF COURSE

6' WIDE SIDEWALK
WITH CURB & GUTTER

ST. CHARLES RD




No.	Date	By	Revision

ST CHARLES ROAD SIDEWALK
Plan Sheet

City of Columbia, Missouri
Department of Public Works

David Alan Nichols
Registered Professional Engineer
E-04312

File No. -
Scale: 1" = 20'
Date: 06/04/2020
Des. EMF
Dwn. C.M.S.
Chk. A.A.A.

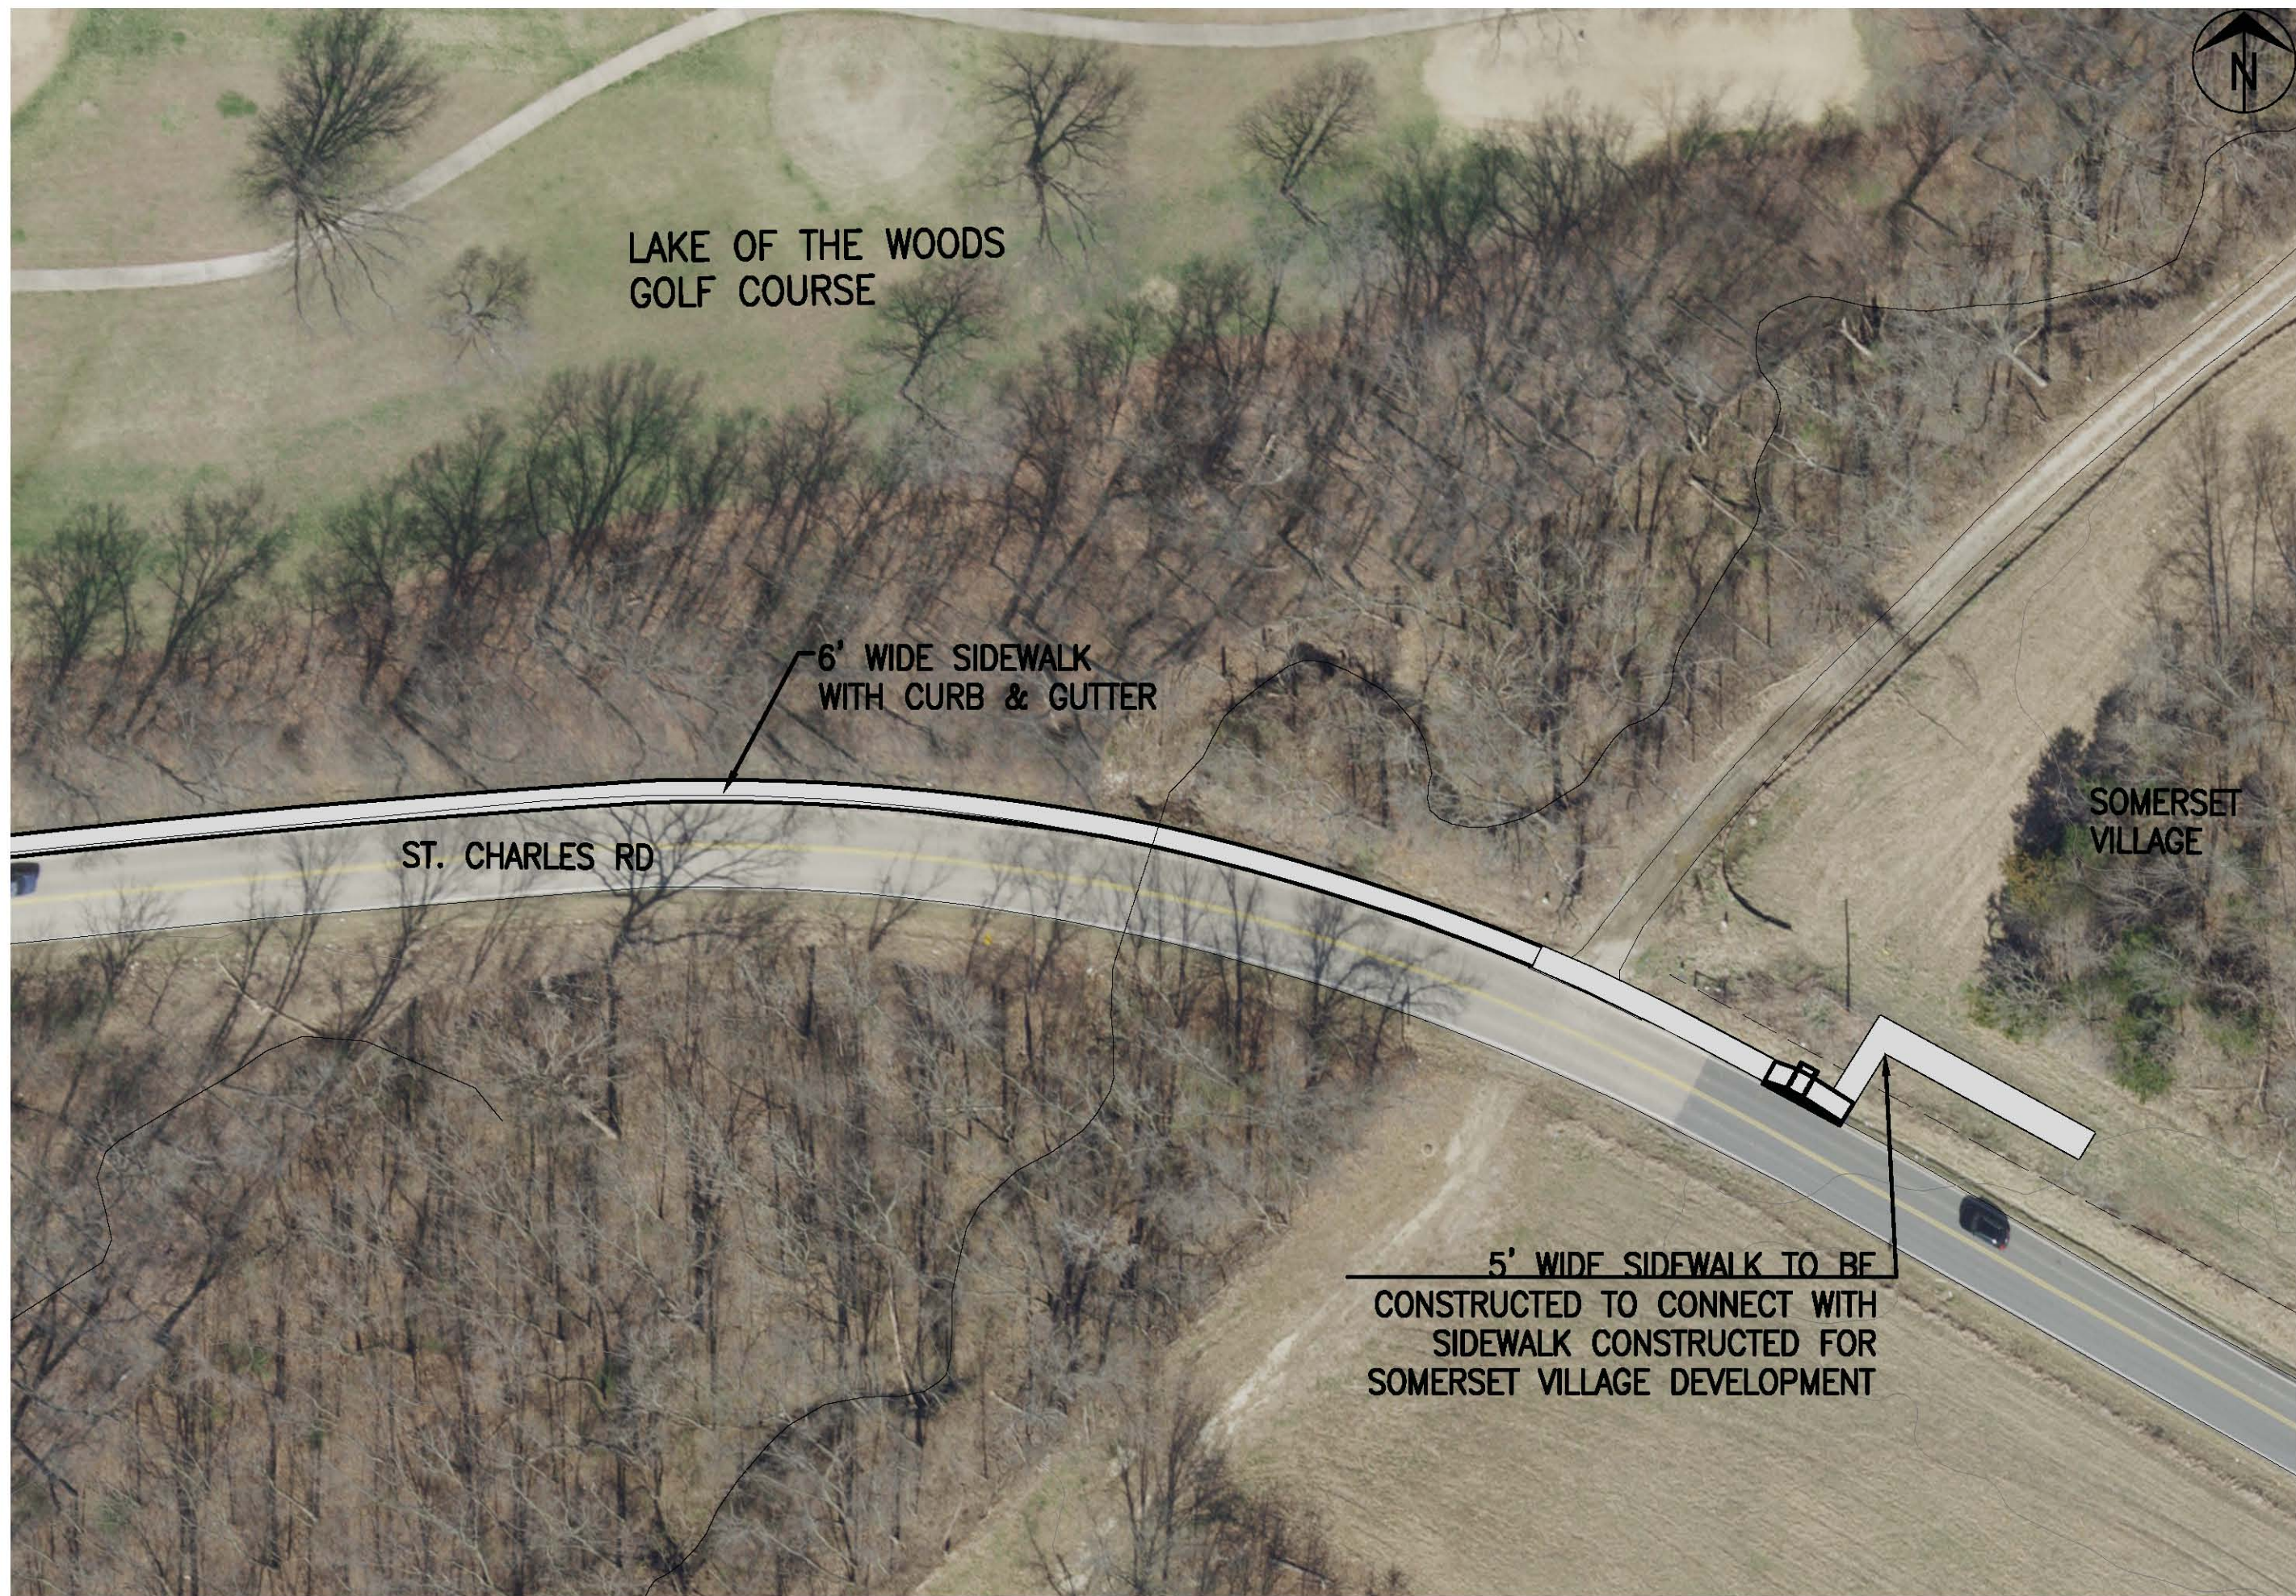

LAKE OF THE WOODS
GOLF COURSE

6' WIDE SIDEWALK
WITH CURB & GUTTER

ST. CHARLES RD

SOMERSET
VILLAGE

5' WIDE SIDEWALK TO BE
CONSTRUCTED TO CONNECT WITH
SIDEWALK CONSTRUCTED FOR
SOMERSET VILLAGE DEVELOPMENT



No.	Date	By	Revision

ST CHARLES ROAD SIDEWALK
Plan Sheet

City of Columbia, Missouri
Department of Public Works

David Allen Nichols
Registered Professional Engineer
E-54312

File No. -
Scale: 1" = 20'
Date: 06/04/2020
Des. E.M.F.
Dwn. C.M.S.
Chk. A.A.A.