


- NOTES
- (A) EXISTING CITY MANHOLE #4L75
TOP ELEV. 751.48
FL OUT 745.00
ABANDONED 180 FEET
CONCRETE IS TO BE CRUSHED AND
FILLED WITH ROCK AND THE
PIPE IS TO BE FILLED WITH
FLOWABLE FILL
 - (B) STA 1+80.0
STANDARD MANHOLE
TOP ELEV 744.80
FL OUT 736.92
NORTHING = 1139876.08
EASTING = 1695086.93
SEE DETAIL
 - (C) 10" 8" PVC SDR 33
MATCH EXISTING GRADE
 - (D) STA 4+55.74
EXISTING CITY MANHOLE #4L76
TOP ELEV 738.00
FL IN WEST 722.00
FL IN EAST 722.0
FL OUT SOUTH
 - (E) STA 1+69.0
6" SERVICE LINE CONNECTION

(1) CONTRACTOR TO CONFIRM THE LOCATION AND ELEVATION OF EXISTING SANITARY SEWER SERVICE LINE

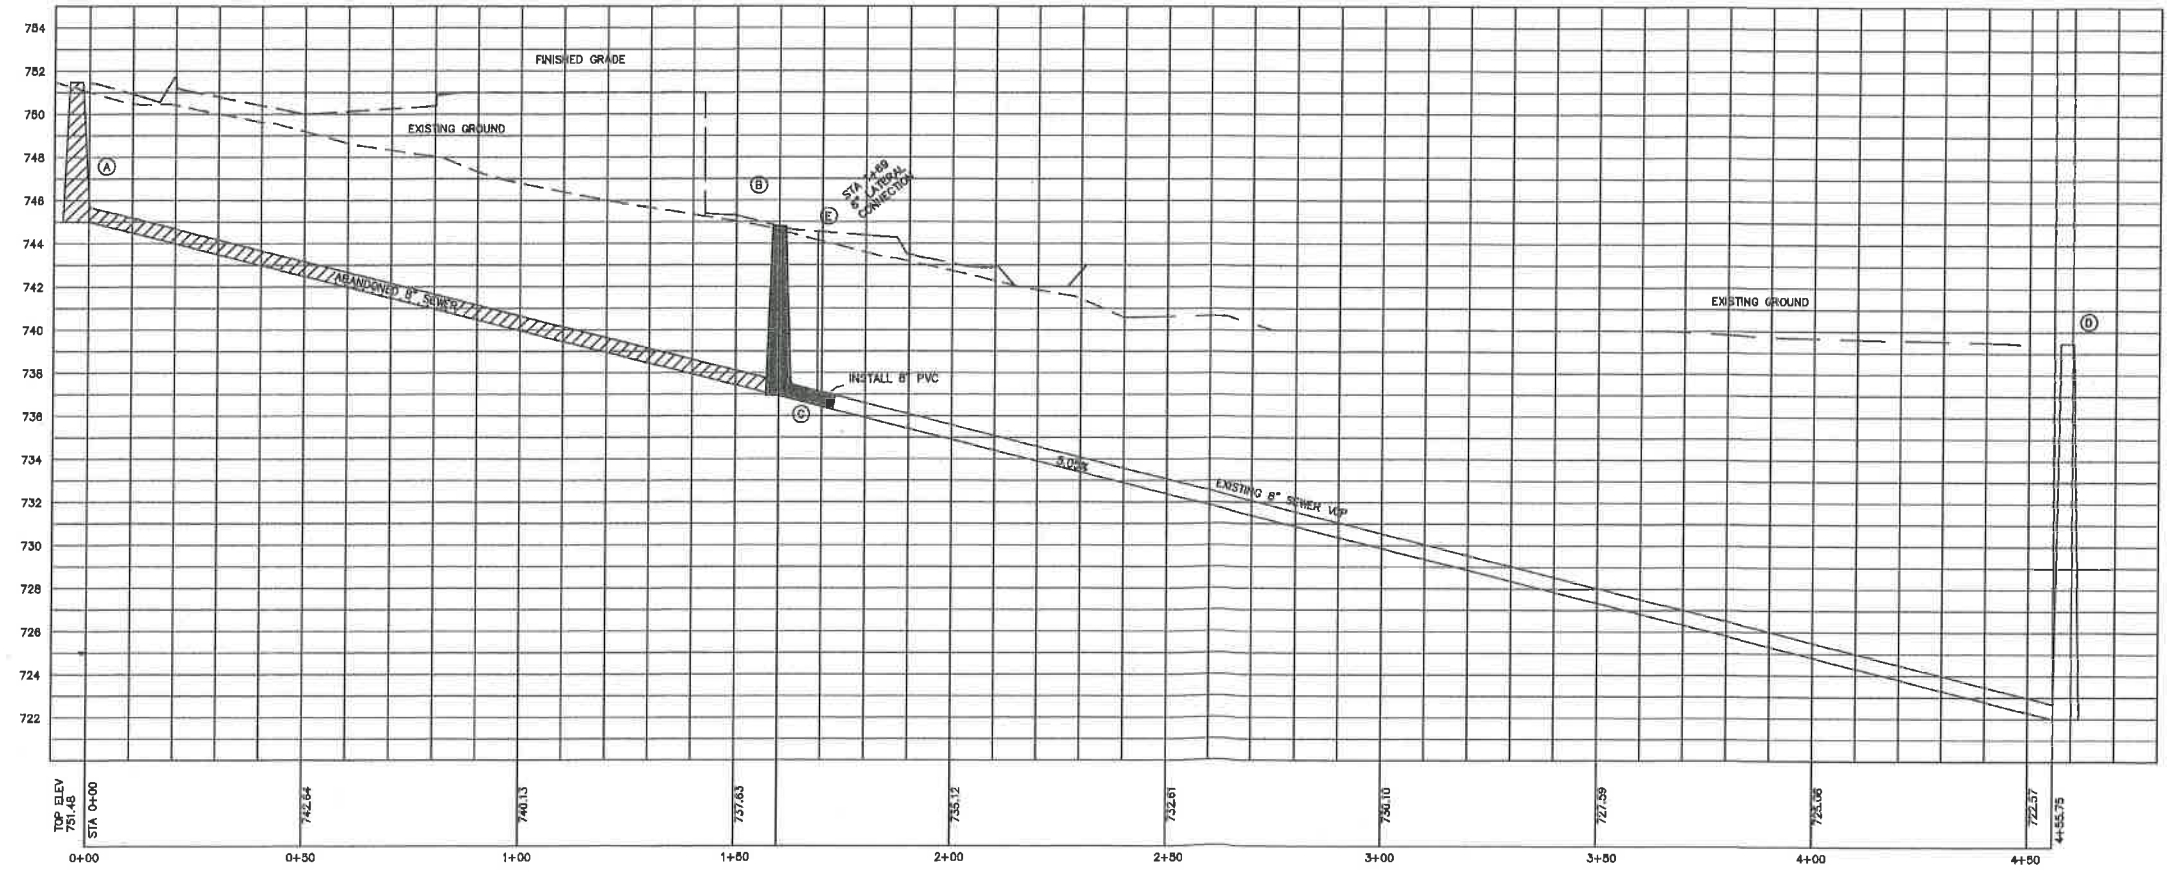

BRUSH AND ASSOCIATES, INC.
CONSULTING ENGINEERS AND LAND SURVEYORS
506 NICHOLS STREET, SUITE A
COLUMBIA, MISSOURI 65201
PHONE: (573) 442-3110 FAX: (573) 442-4851
www.brushandinc.com
LSC 321 ENC 001450



**KARDON
RETAIL BUILDING**
2000 E BUSINESS LOOP 70

Drawn: JOB NUMBER
7969

Checked: CAD File Name (Number):

Drawing title:
SANITARY SEWER PLAN

No.	Revisions:	Date:
1	REVISED RETAINING WALL	4-9-15
2	REVISED BIORETENTION BASIN	4-13-15
3	CITY OF COLUMBIA COMMENTS	5-27-15
4	CITY OF COLUMBIA COMMENTS	6-22-15

Submission Date: Drawing Number:

Plot Date: 07/01/2015

CE 106