
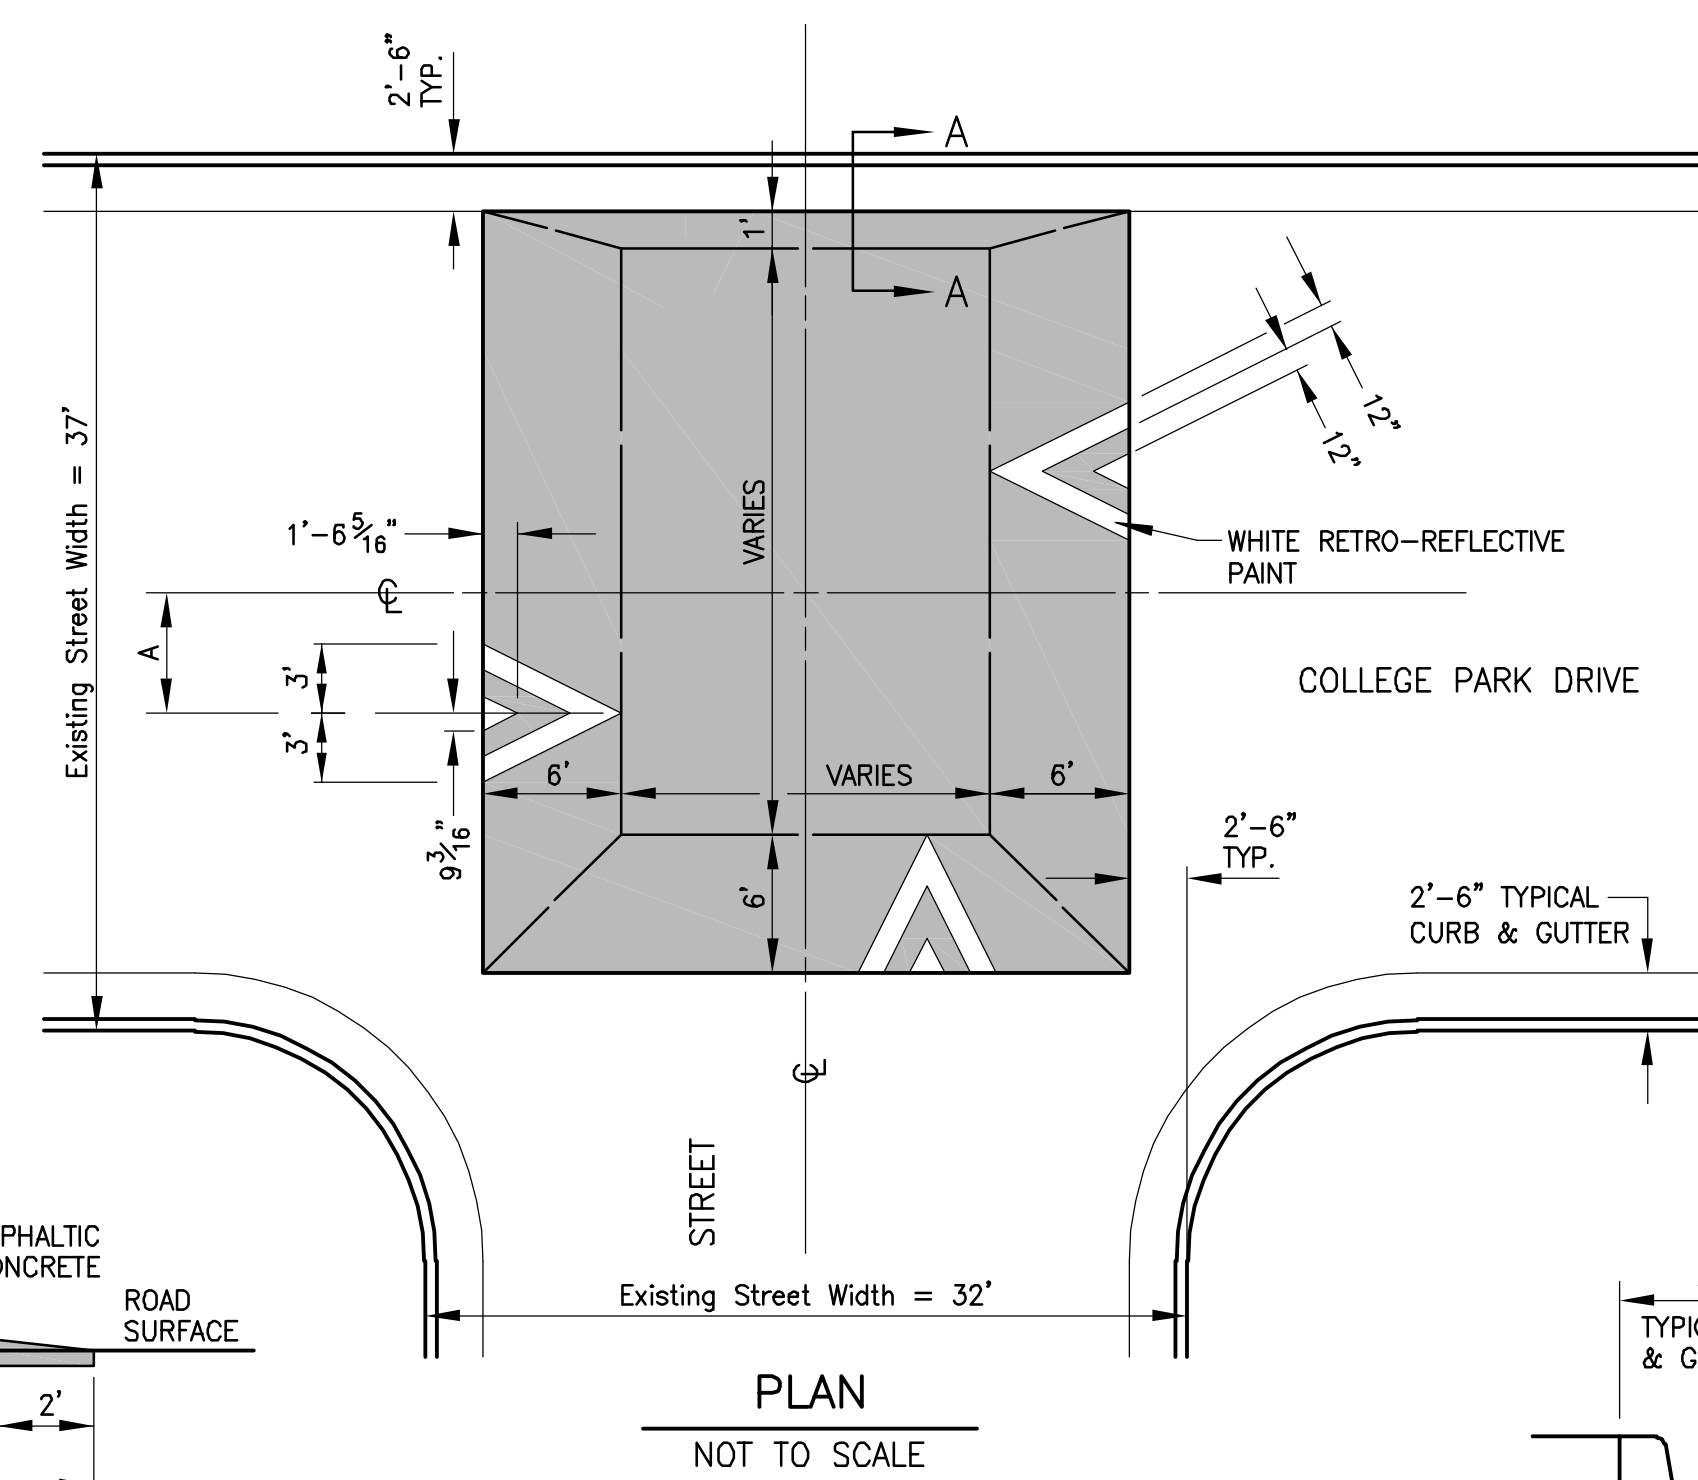
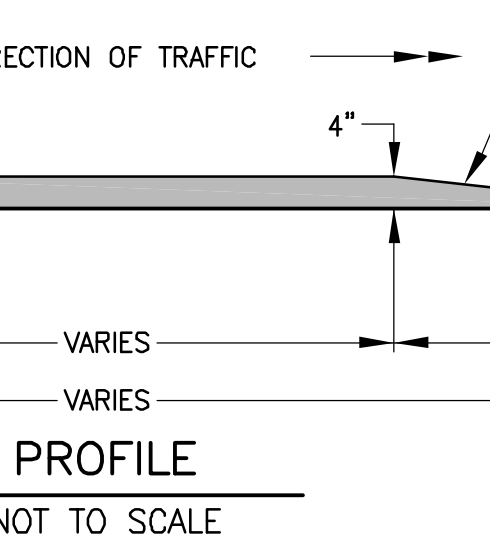
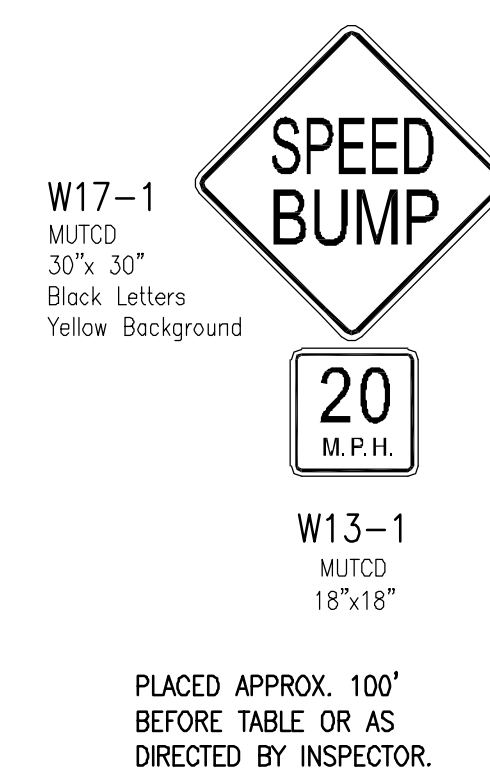


WILLIAM STREET – BOUCHELLE AVENUE
NOT TO SCALE

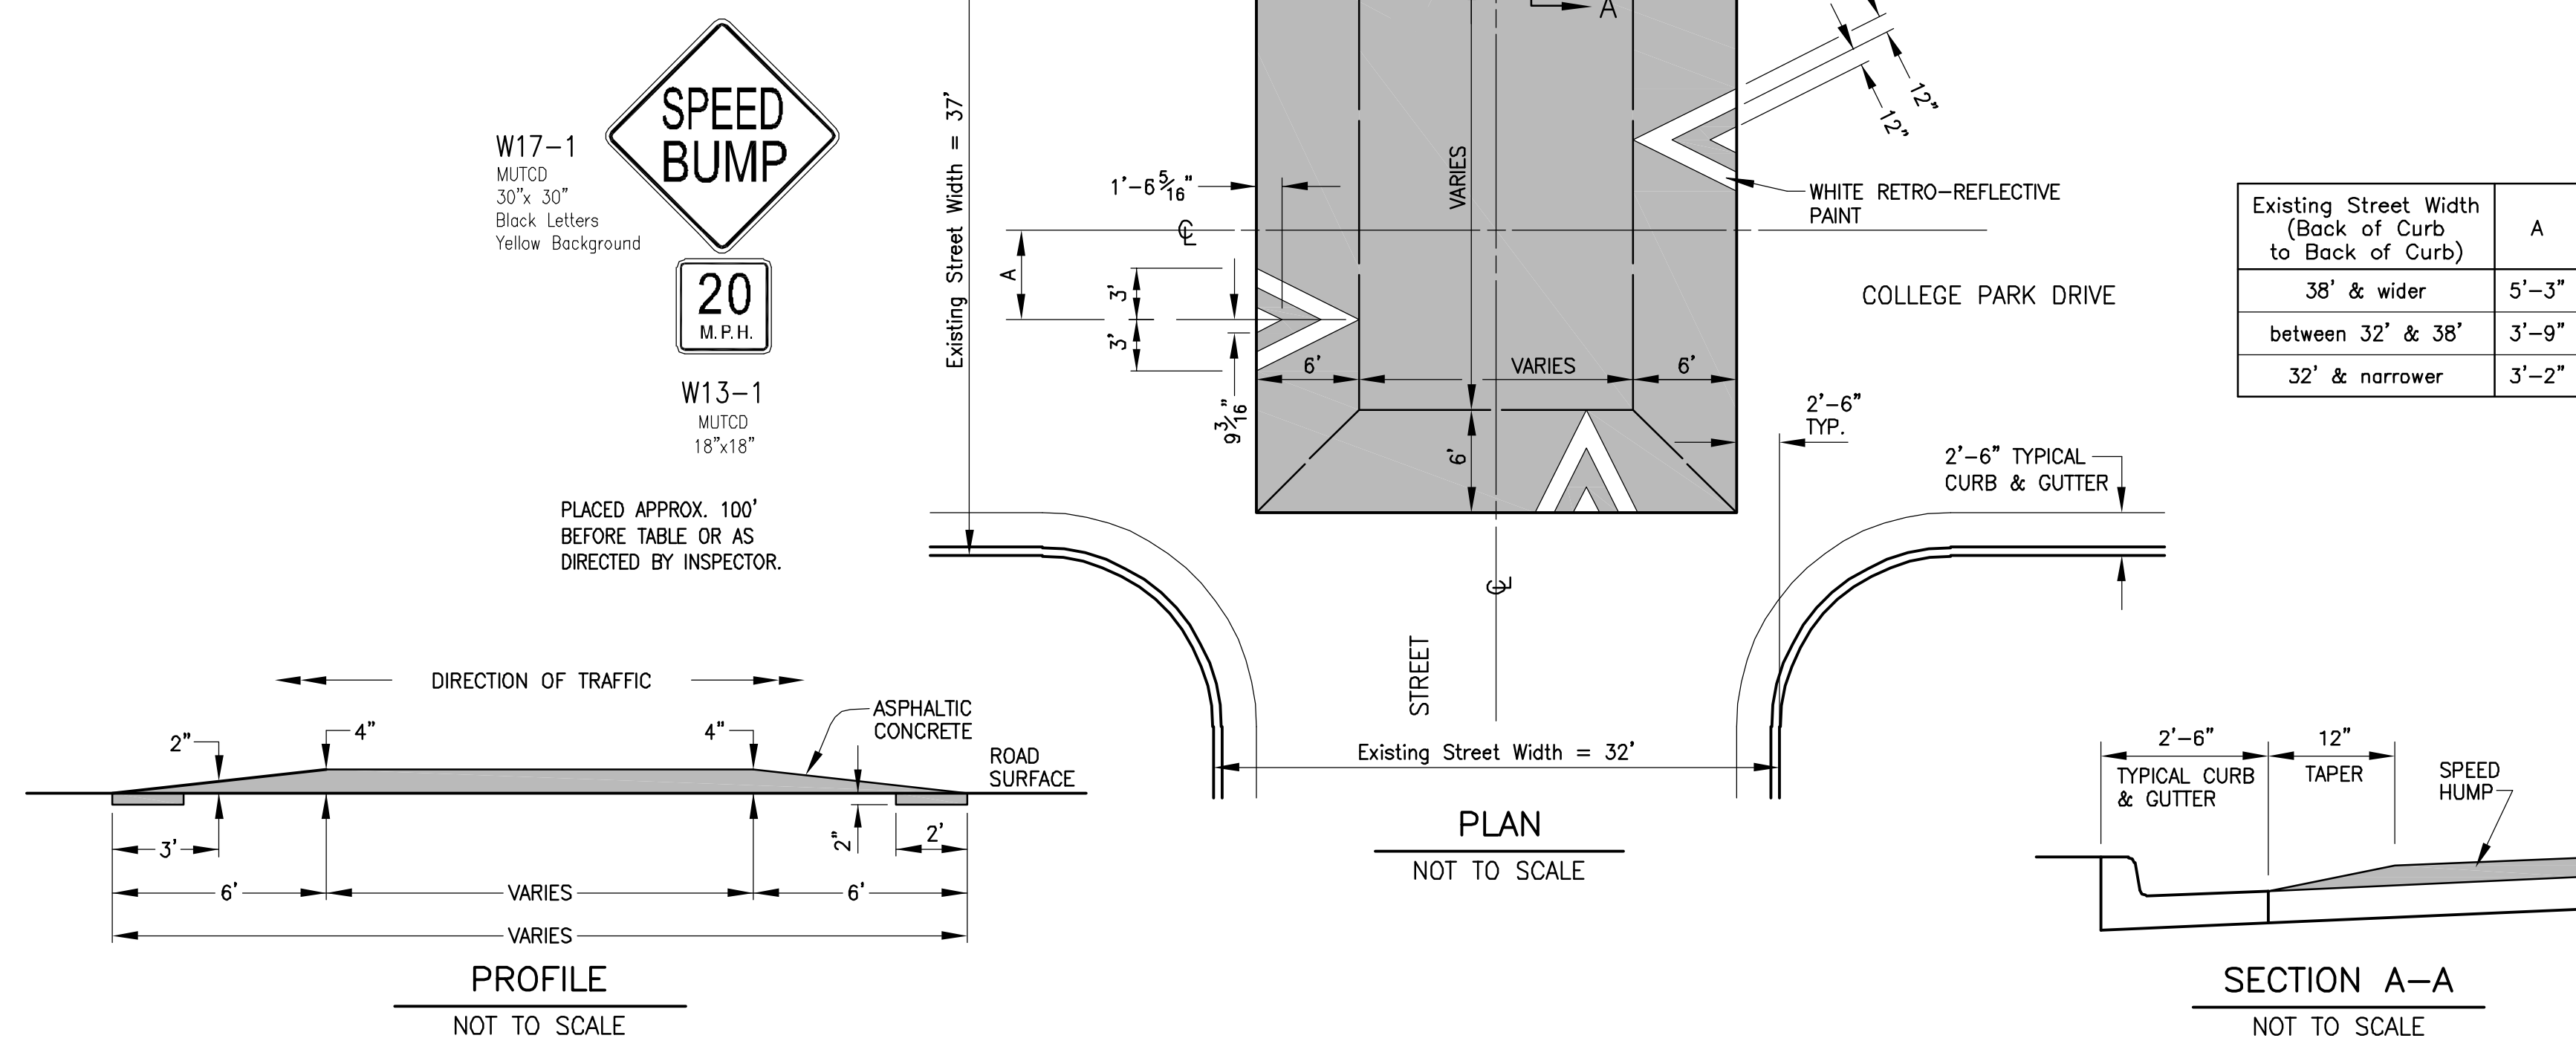

Existing Street Width (Back of Curb to Back of Curb)	A
38' & wider	5'-3"
between 32' & 38'	3'-9"
32' & narrower	3'-2"

SPEED TABLE – T-INTERSECTION

No.	Date	By	Revision

**WILLIAM STREET
TRAFFIC CALMING**
Speed Tables

City of Columbia, Missouri
Department of Public Works

David Allen Nichols
Registered Professional Engineer
E-24212

File No. .
Scale: As Shown
Date: 4/10/2019
Des. T.N.S.
Dwn. D.G.W.
Chk. J.D.R.

c:\cadd\projects\traffic\calming\william_street_traffic_calming.dwg