

Exhibit A

NOTICE: SSE WAIVES ANY AND ALL RESPONSIBILITY AND LIABILITY FOR PROBLEMS WHICH ARISE FROM FAILURE TO FOLLOW THESE PLANS, SPECIFICATIONS, AND THE ENGINEERING INTENT THEY CONVEY, OR FOR PROBLEMS WHICH ARISE FROM FAILURE TO OBTAIN AND/OR FOLLOW THE ENGINEER'S GUIDANCE WITH RESPECT TO ANY ERRORS, OMISSIONS, INCONSISTENCIES, AMBIGUITIES, OR CONFLICTS WHICH ARE ALLEGED.

COPYRIGHT: COPYRIGHT AND PROPERTY RIGHTS IN THESE DOCUMENTS ARE EXPRESSLY RESERVED BY SSE. NO REPRODUCTIONS, CHANGES, OR COPIES IN ANY MANNER SHALL BE MADE WITHOUT OBTAINING PRIOR WRITTEN CONSENT FROM SSE.




08/06/2024


Keenan K. Simon
MO-PE 2016017682
MY LICENSE RENEWAL DATE IS DECEMBER 31, 2024

8/6/2024

REVISIONS	
△	
△	
△	
△	
△	

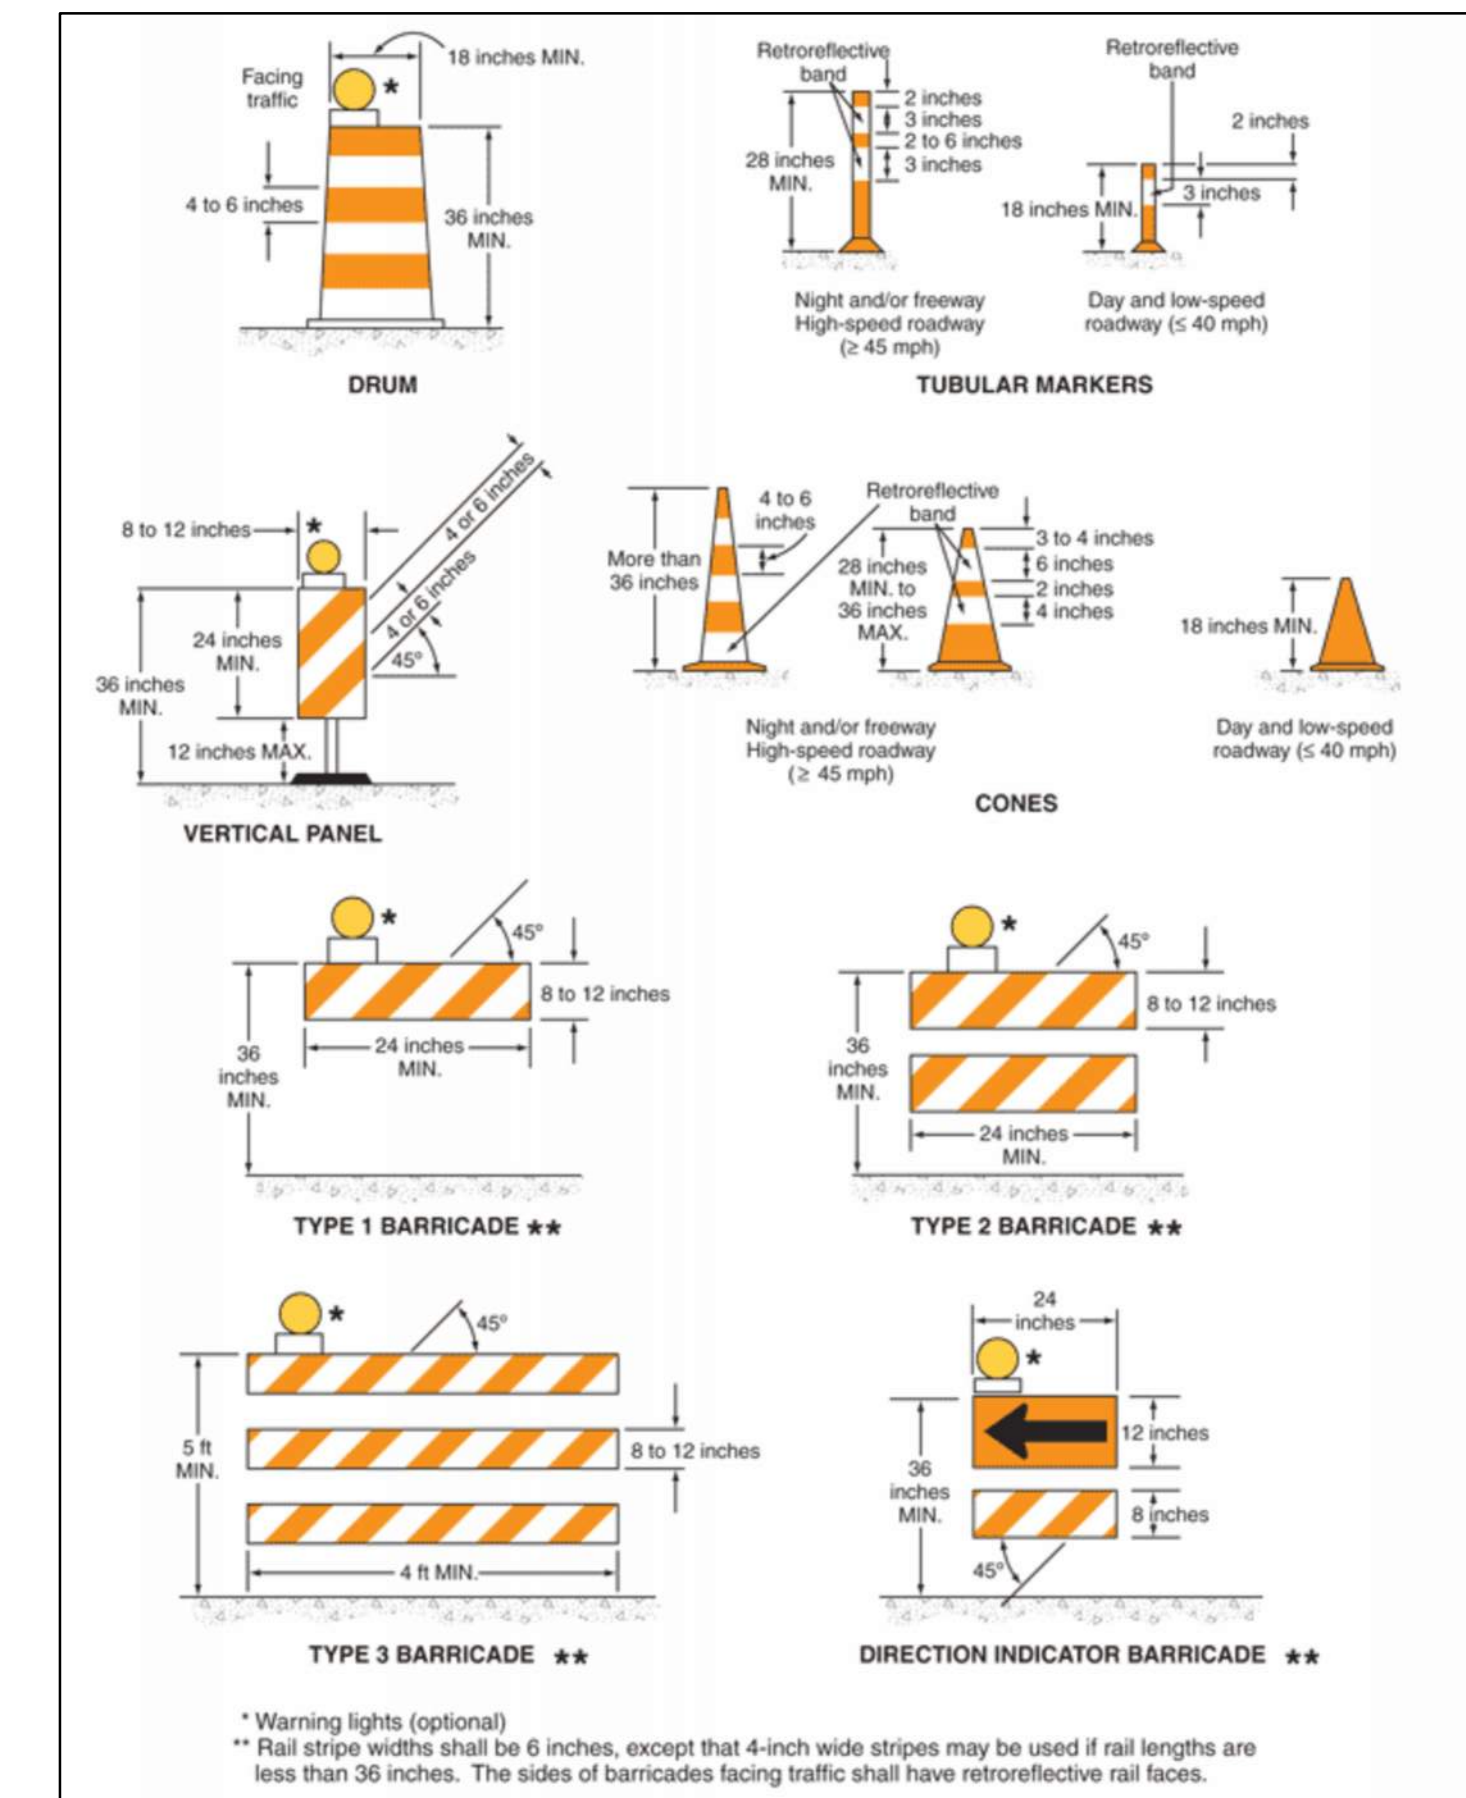

* Warning lights (optional)
** Rail stripe widths shall be 6 inches, except that 4-inch wide stripes may be used if rail lengths are less than 36 inches. The sides of barricades facing traffic shall have retroreflective rail faces.

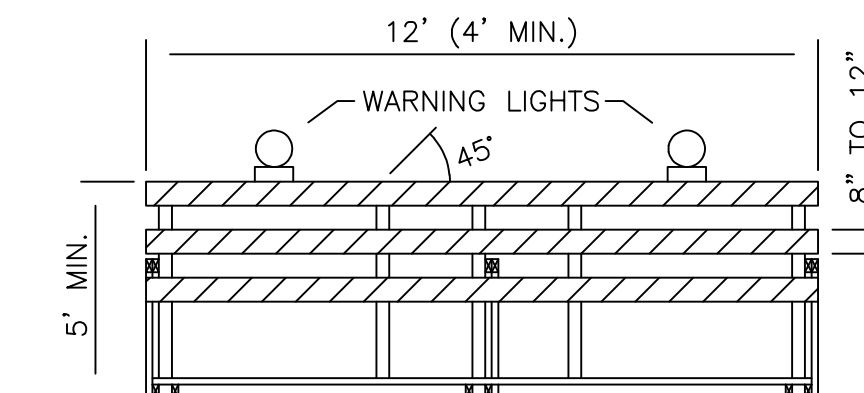

- NOTES:
1. NOMINAL LUMBER DIMENSIONS ARE SATISFACTORY FOR BARRICADE RAIL WIDTH DIMENSIONS.
 2. RAIL STRIPE WIDTHS SHALL BE 6". THE SIDES OF BARRICADES FACING TRAFFIC SHALL HAVE RETROREFLECTIVE RAIL FACES.
 3. ALL TYPE III BARRICADES SHALL HAVE TWO TYPE B WARNING LIGHTS.
 4. STRIPES ON BARRICADE RAILS SHALL BE ALTERNATING ORANGE AND WHITE RETROREFLECTIVE STRIPES SLOPING DOWNWARD AT AN ANGLE OF 45 DEGREES IN THE DIRECTION ROAD USERS ARE TO PASS.

TYPE III BARRICADE

TRAFFIC CONTROL NOTES:

1. IT IS THE RESPONSIBILITY OF THE CONTRACTOR TO INSURE THAT ALL BARRICADES, SIGNS, OTHER TRAFFIC CONTROL DEVICES AND PLACEMENT THEREOF SHALL CONFORM TO THE CURRENT EDITION OF THE MANUAL ON UNIFORM TRAFFIC CONTROL DEVICES (MUTCD).
2. THE CONTRACTOR SHALL NOTIFY CITY OF COLUMBIA JOINT COMMUNICATIONS OF ALL LANE CLOSURES IN ADVANCE.
3. TRAFFIC CONTROL DEVICES TO BE IN PLACE PRIOR TO BEGINNING CONSTRUCTION. ACTUAL QUANTITIES WILL DEPEND ON THE CONTRACTOR'S CONSTRUCTION SEQUENCE AND PROGRESS. NO MEASUREMENT WILL BE MADE OF ACTUAL QUANTITIES. QUANTITIES SHOWN ARE APPROXIMATE.
4. CONTRACTOR SHALL MAINTAIN ACCESS TO ALL PROPERTIES IN THE CONSTRUCTION ZONE TO THE MAXIMUM EXTENT PRACTICABLE.
5. NO OPEN TRENCHES WILL BE ALLOWED OVERNIGHT OUTSIDE OF THE "ROAD CLOSED" AREA. ASPHALTIC "COLD MIX" SHALL BE USED AS A TEMPORARY PATCH OVERNIGHT. TEMPORARY PATCHING SHALL BE CONSIDERED INCIDENTAL TO THE WORK.
6. ALL OPEN TRENCHES ARE TO BE BARRICADED WITH CONSTRUCTION FENCING.
7. EXTENT OF WORK IS TO REPLACE SEWER SERVICE LATERAL. EXPECTED CLOSURE TO BE 3 BUSINESS DAYS WEATHER PERMITTING.

WESTHUES
COMMERCE BANK SIDEWALK CLOSURE
COLUMBIA, MO 65201