




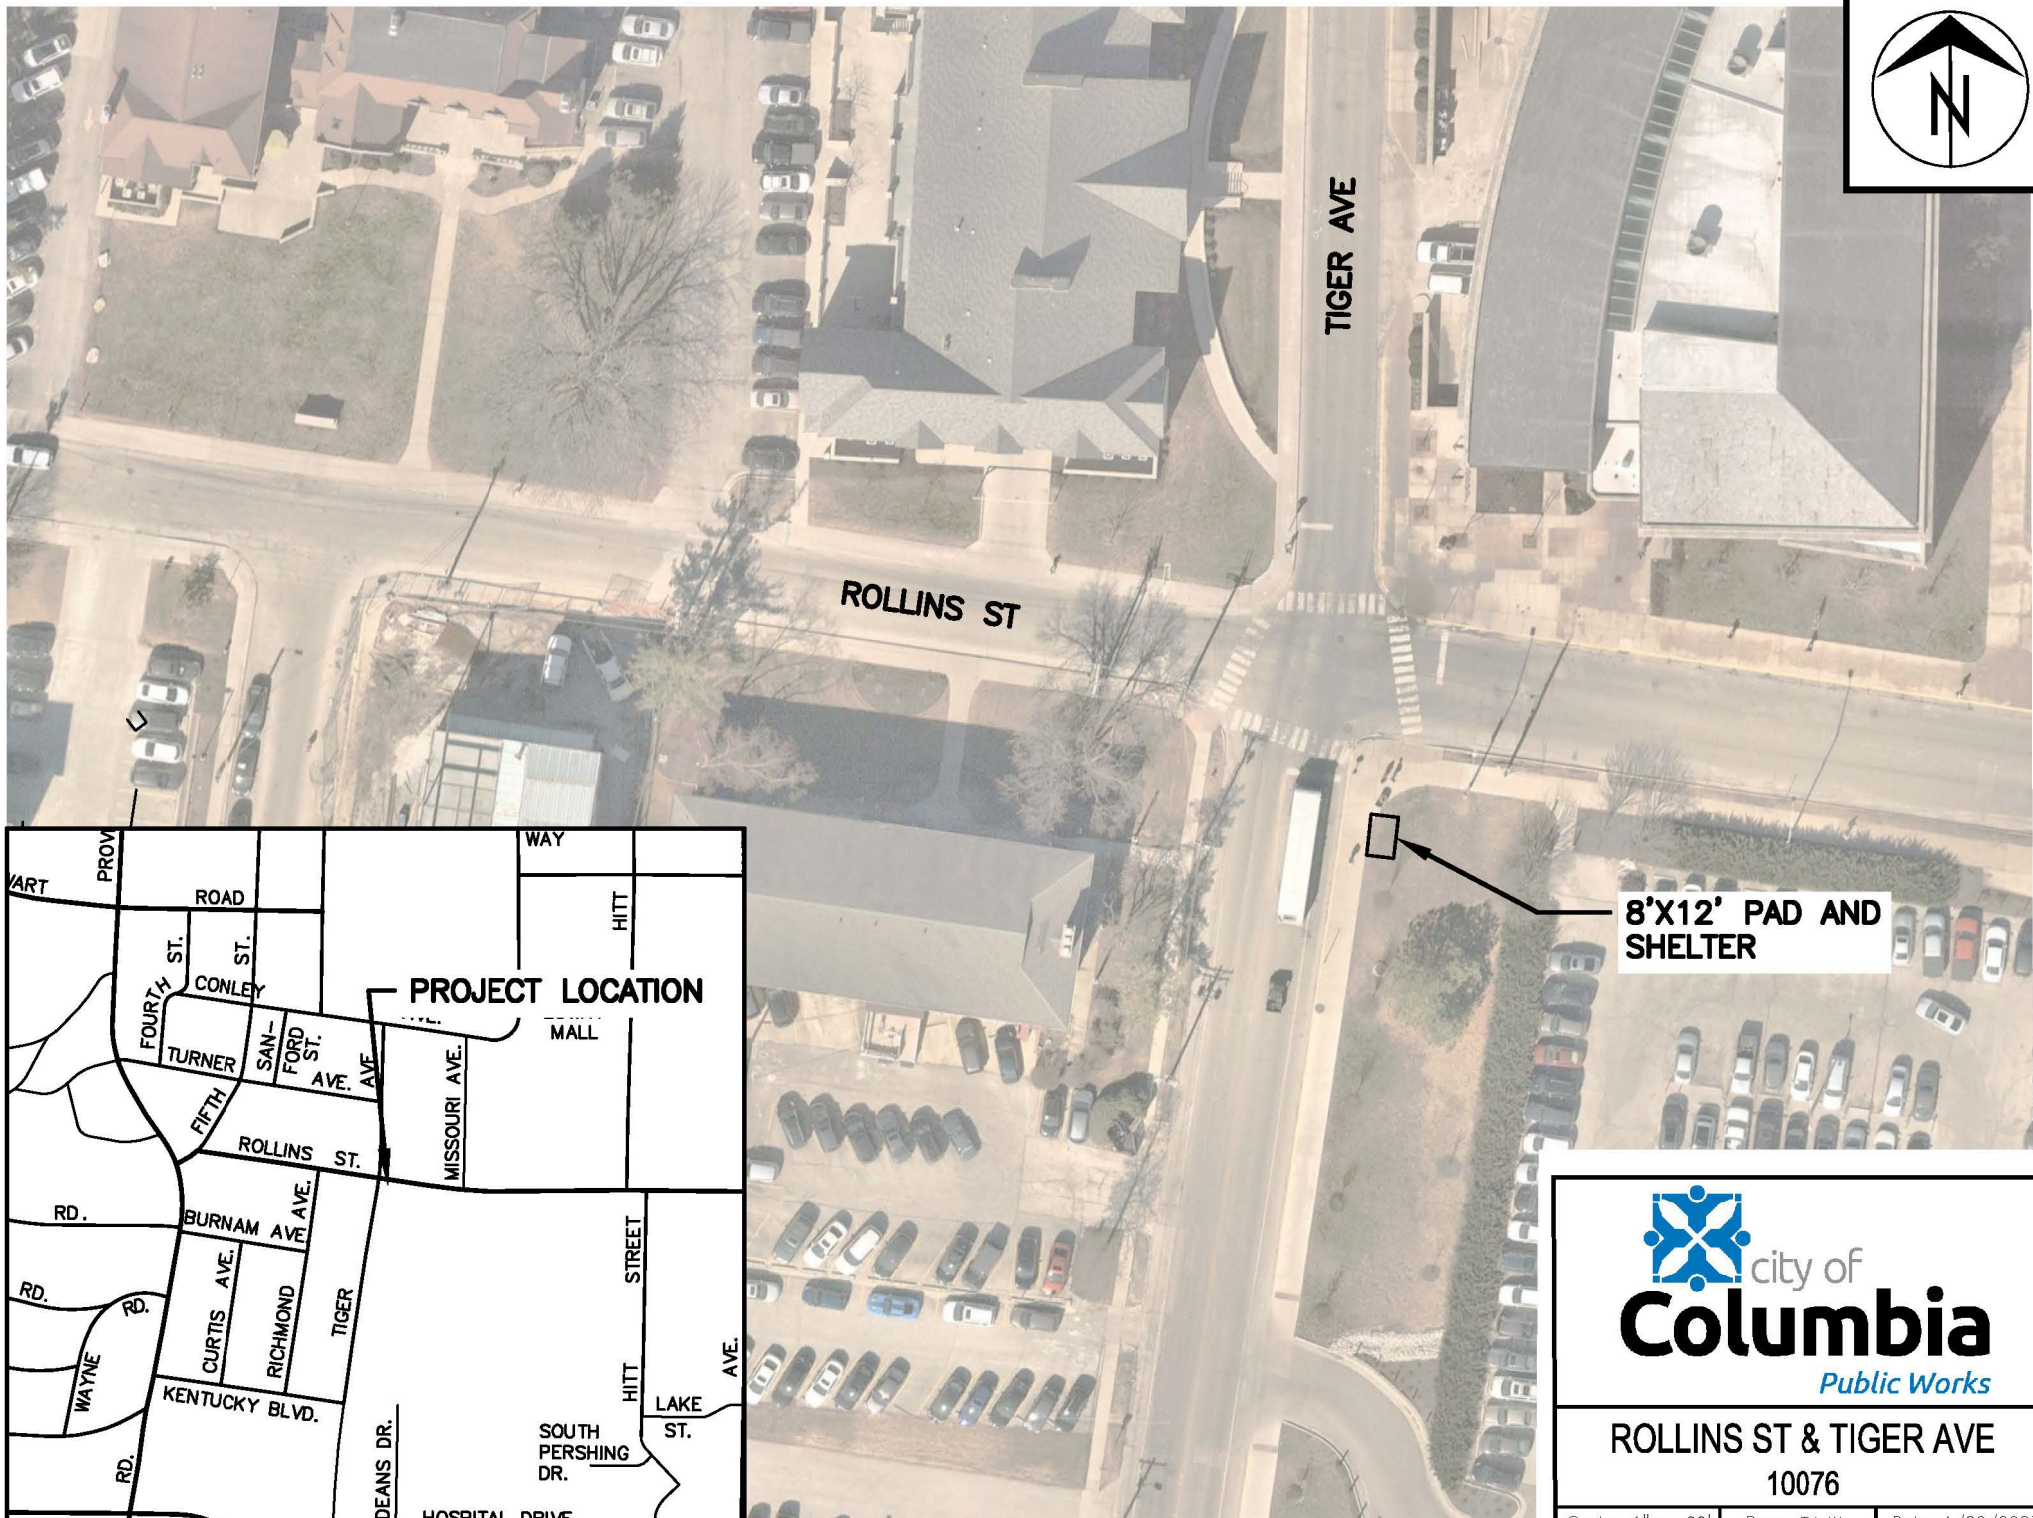

8'X12' PAD AND SHELTER

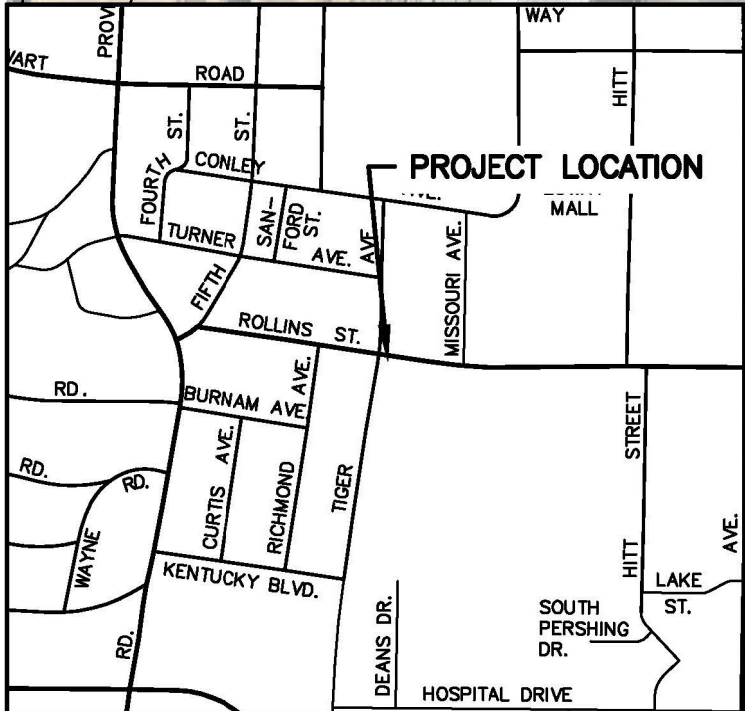


ROLLINS ST & TIGER AVE
10076

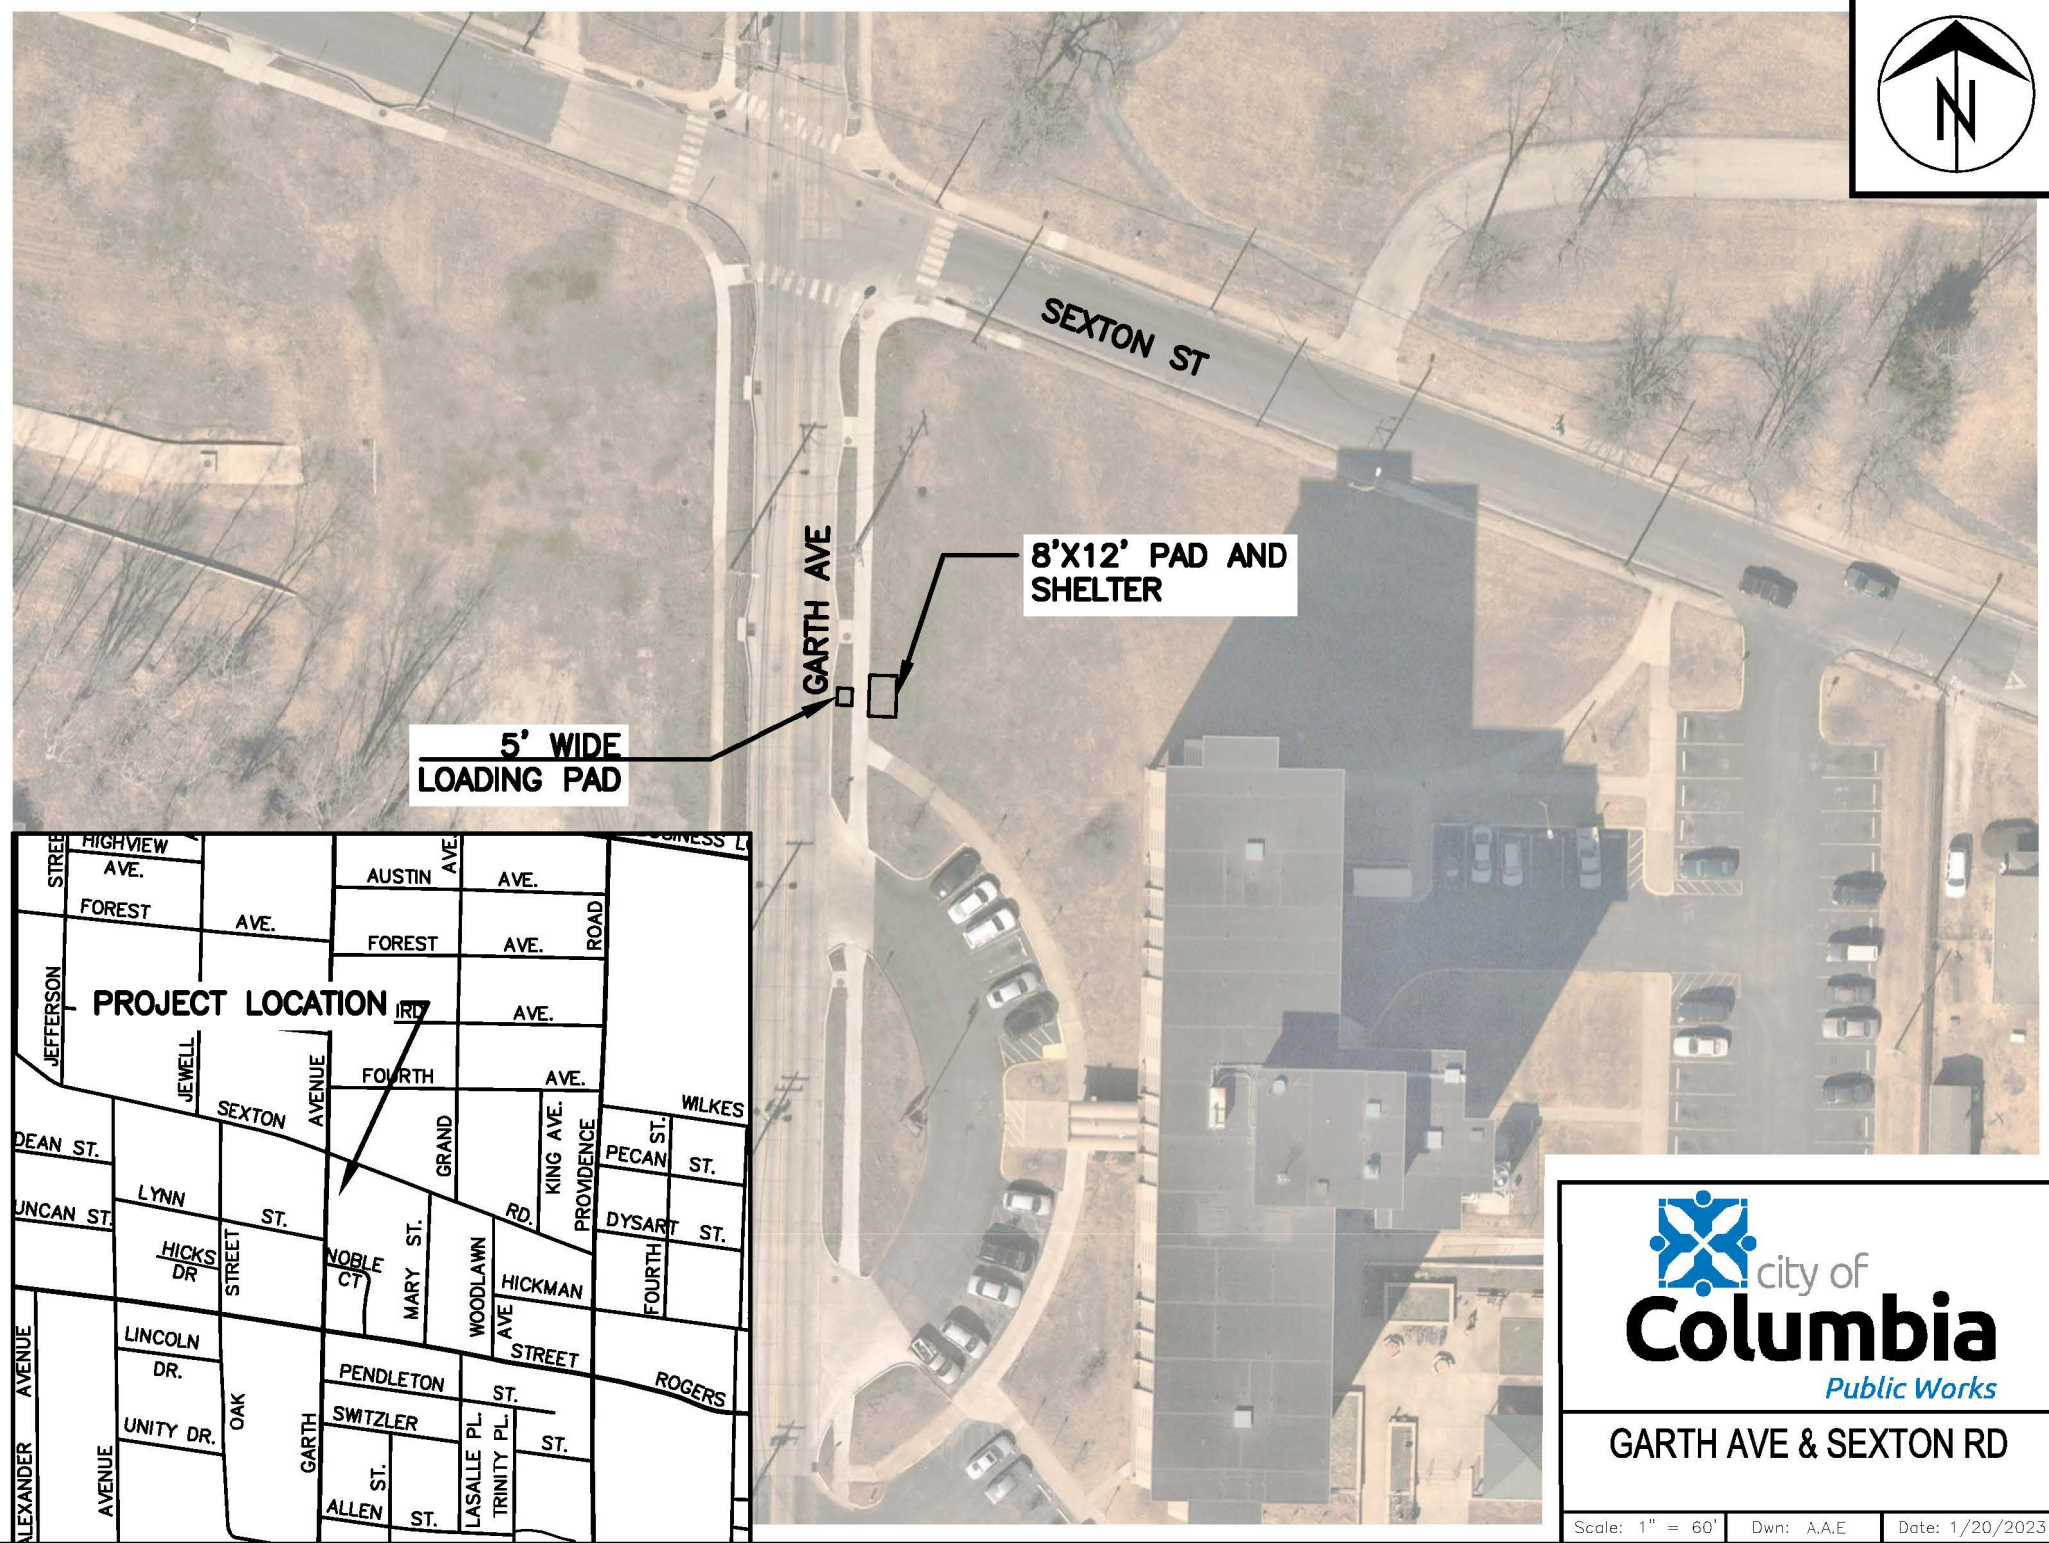




**5' WIDE
LOADING PAD**

**8'X12' PAD AND
SHELTER**




PROJECT LOCATION

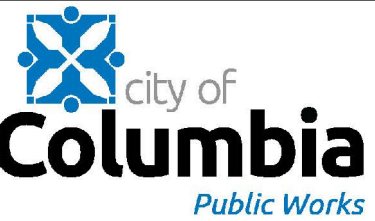



GARTH AVE & SEXTON RD

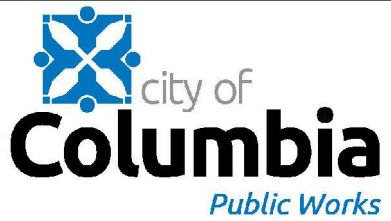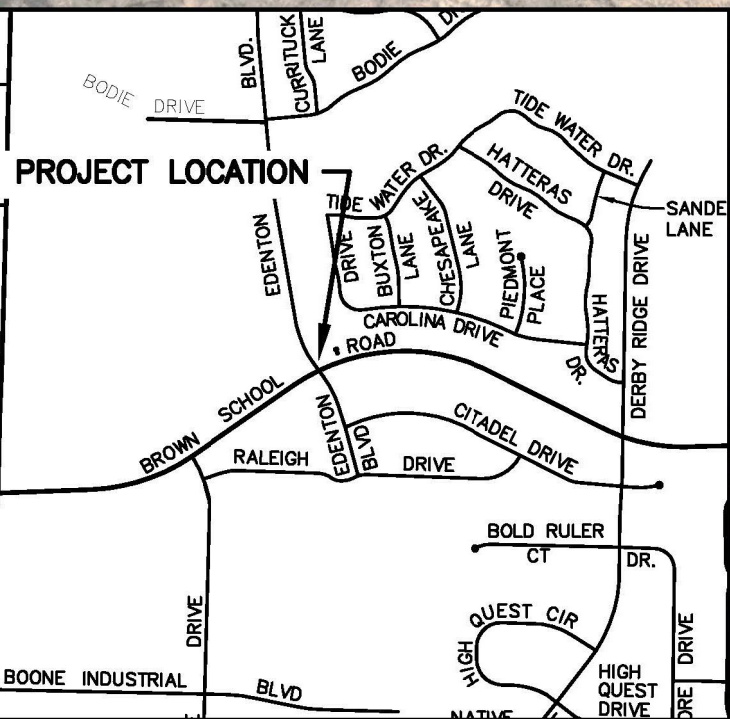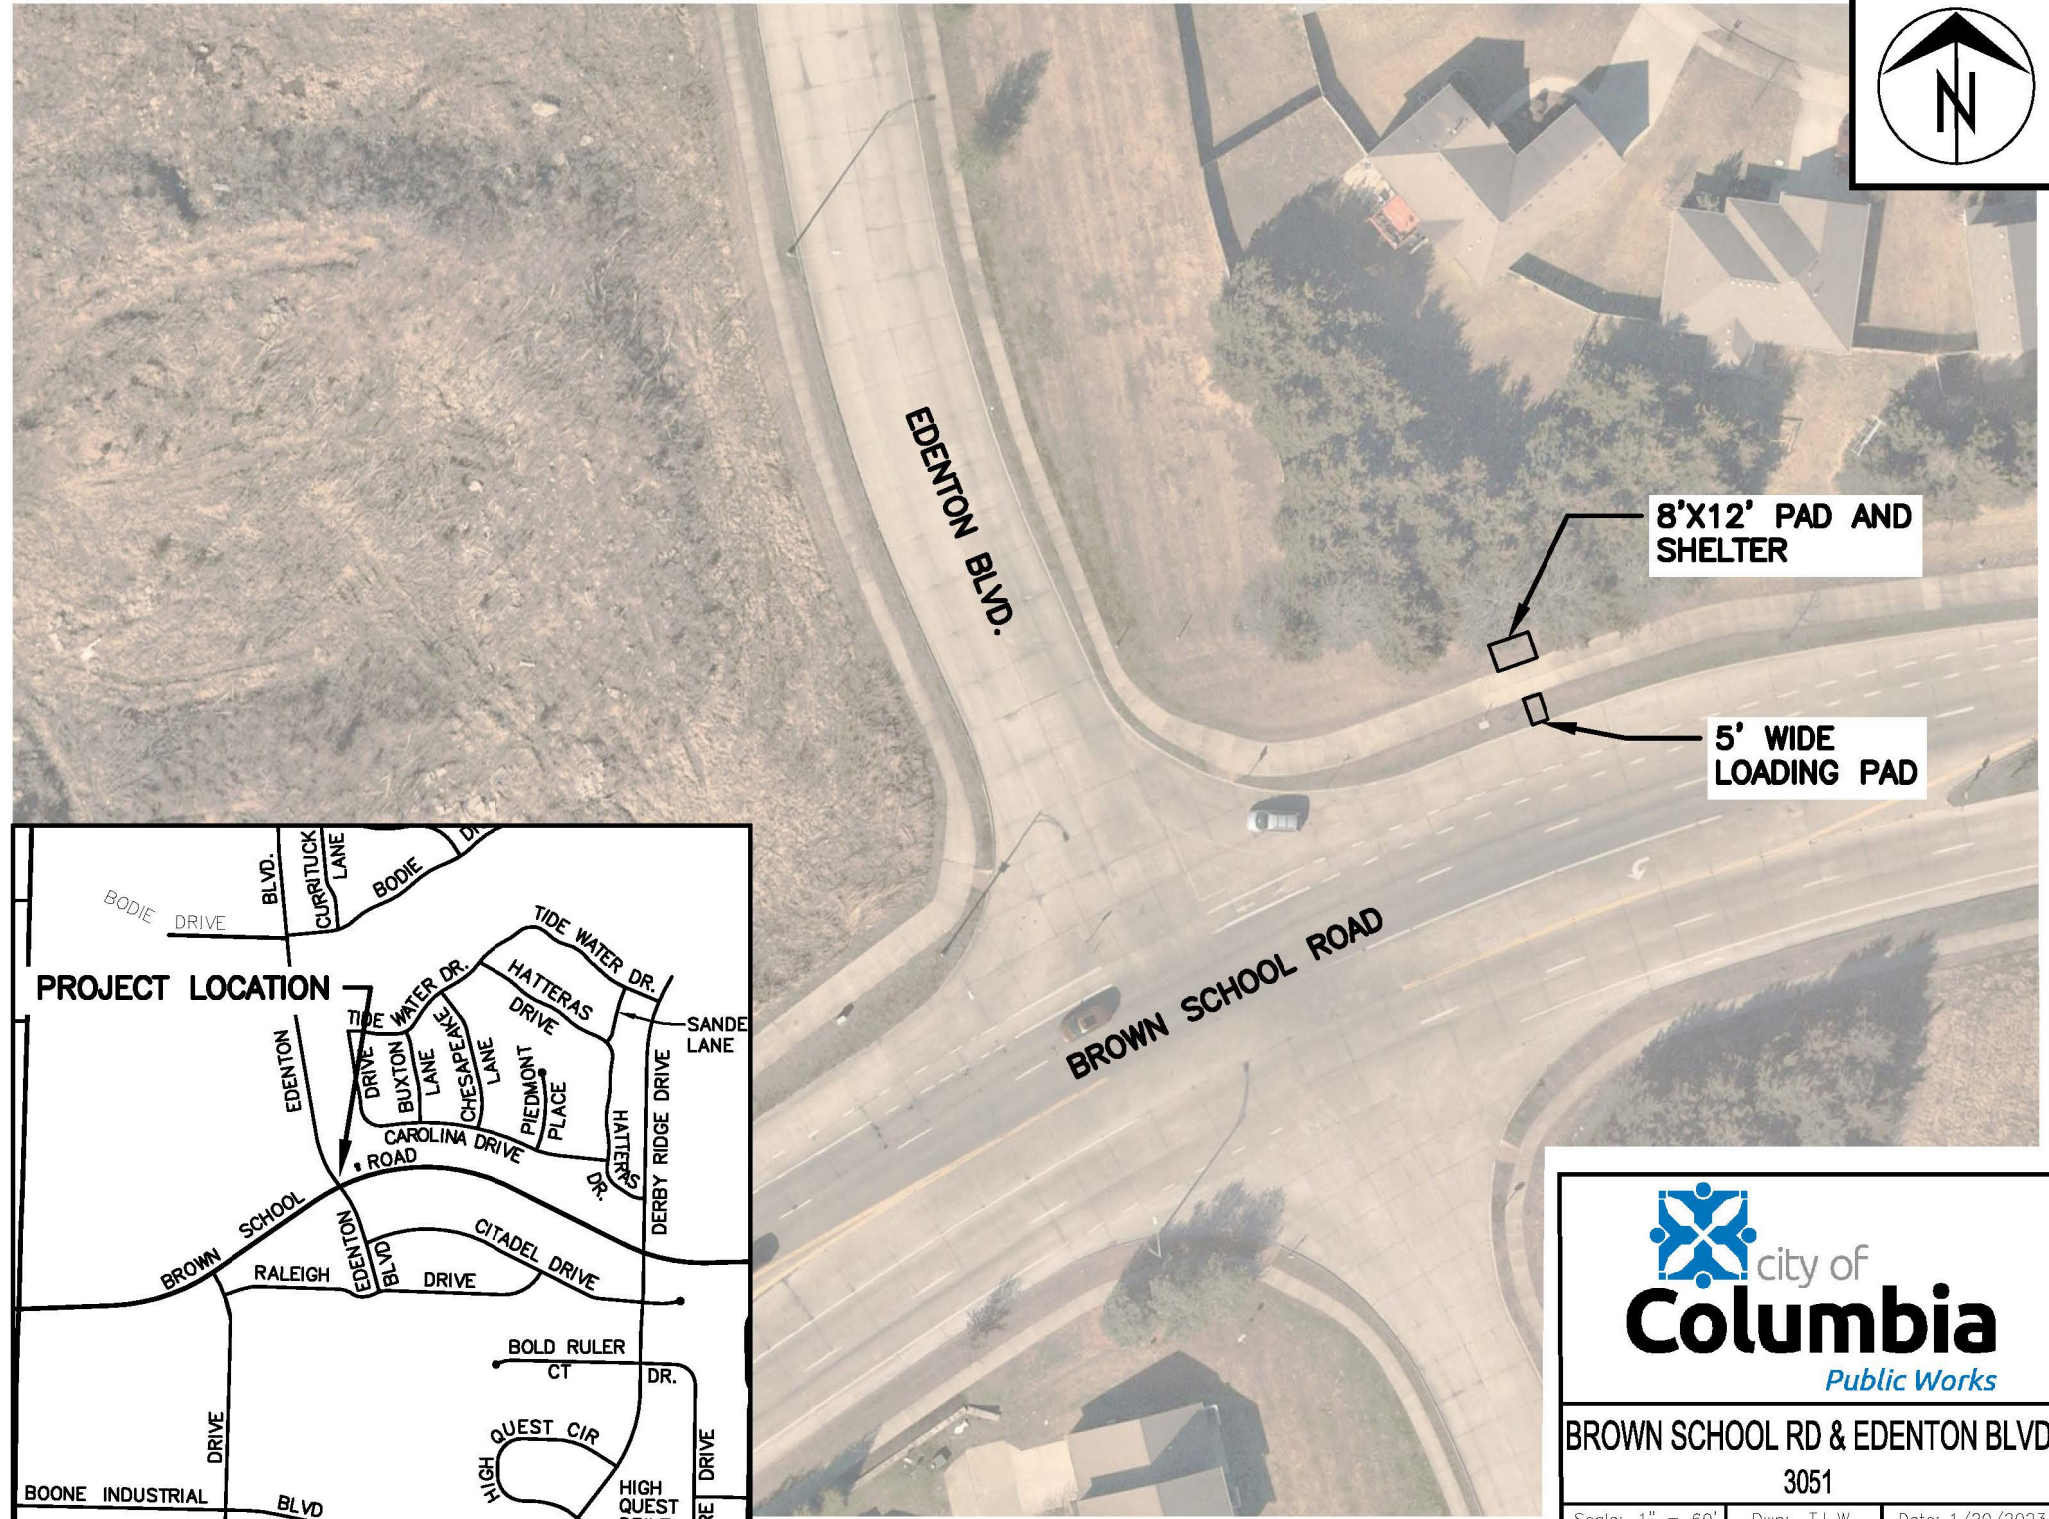

BROWN SCHOOL RD & EDENTON BLVD
3051

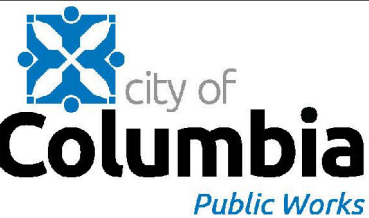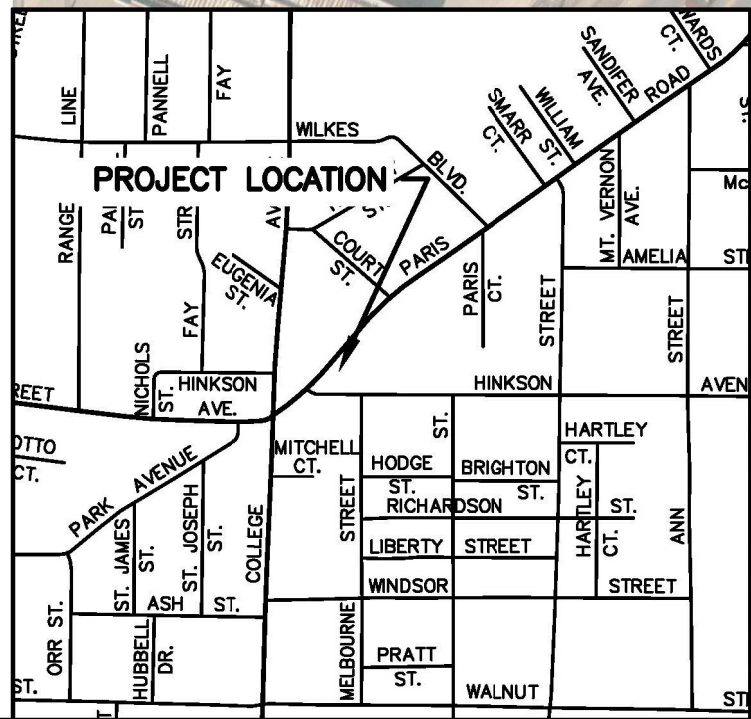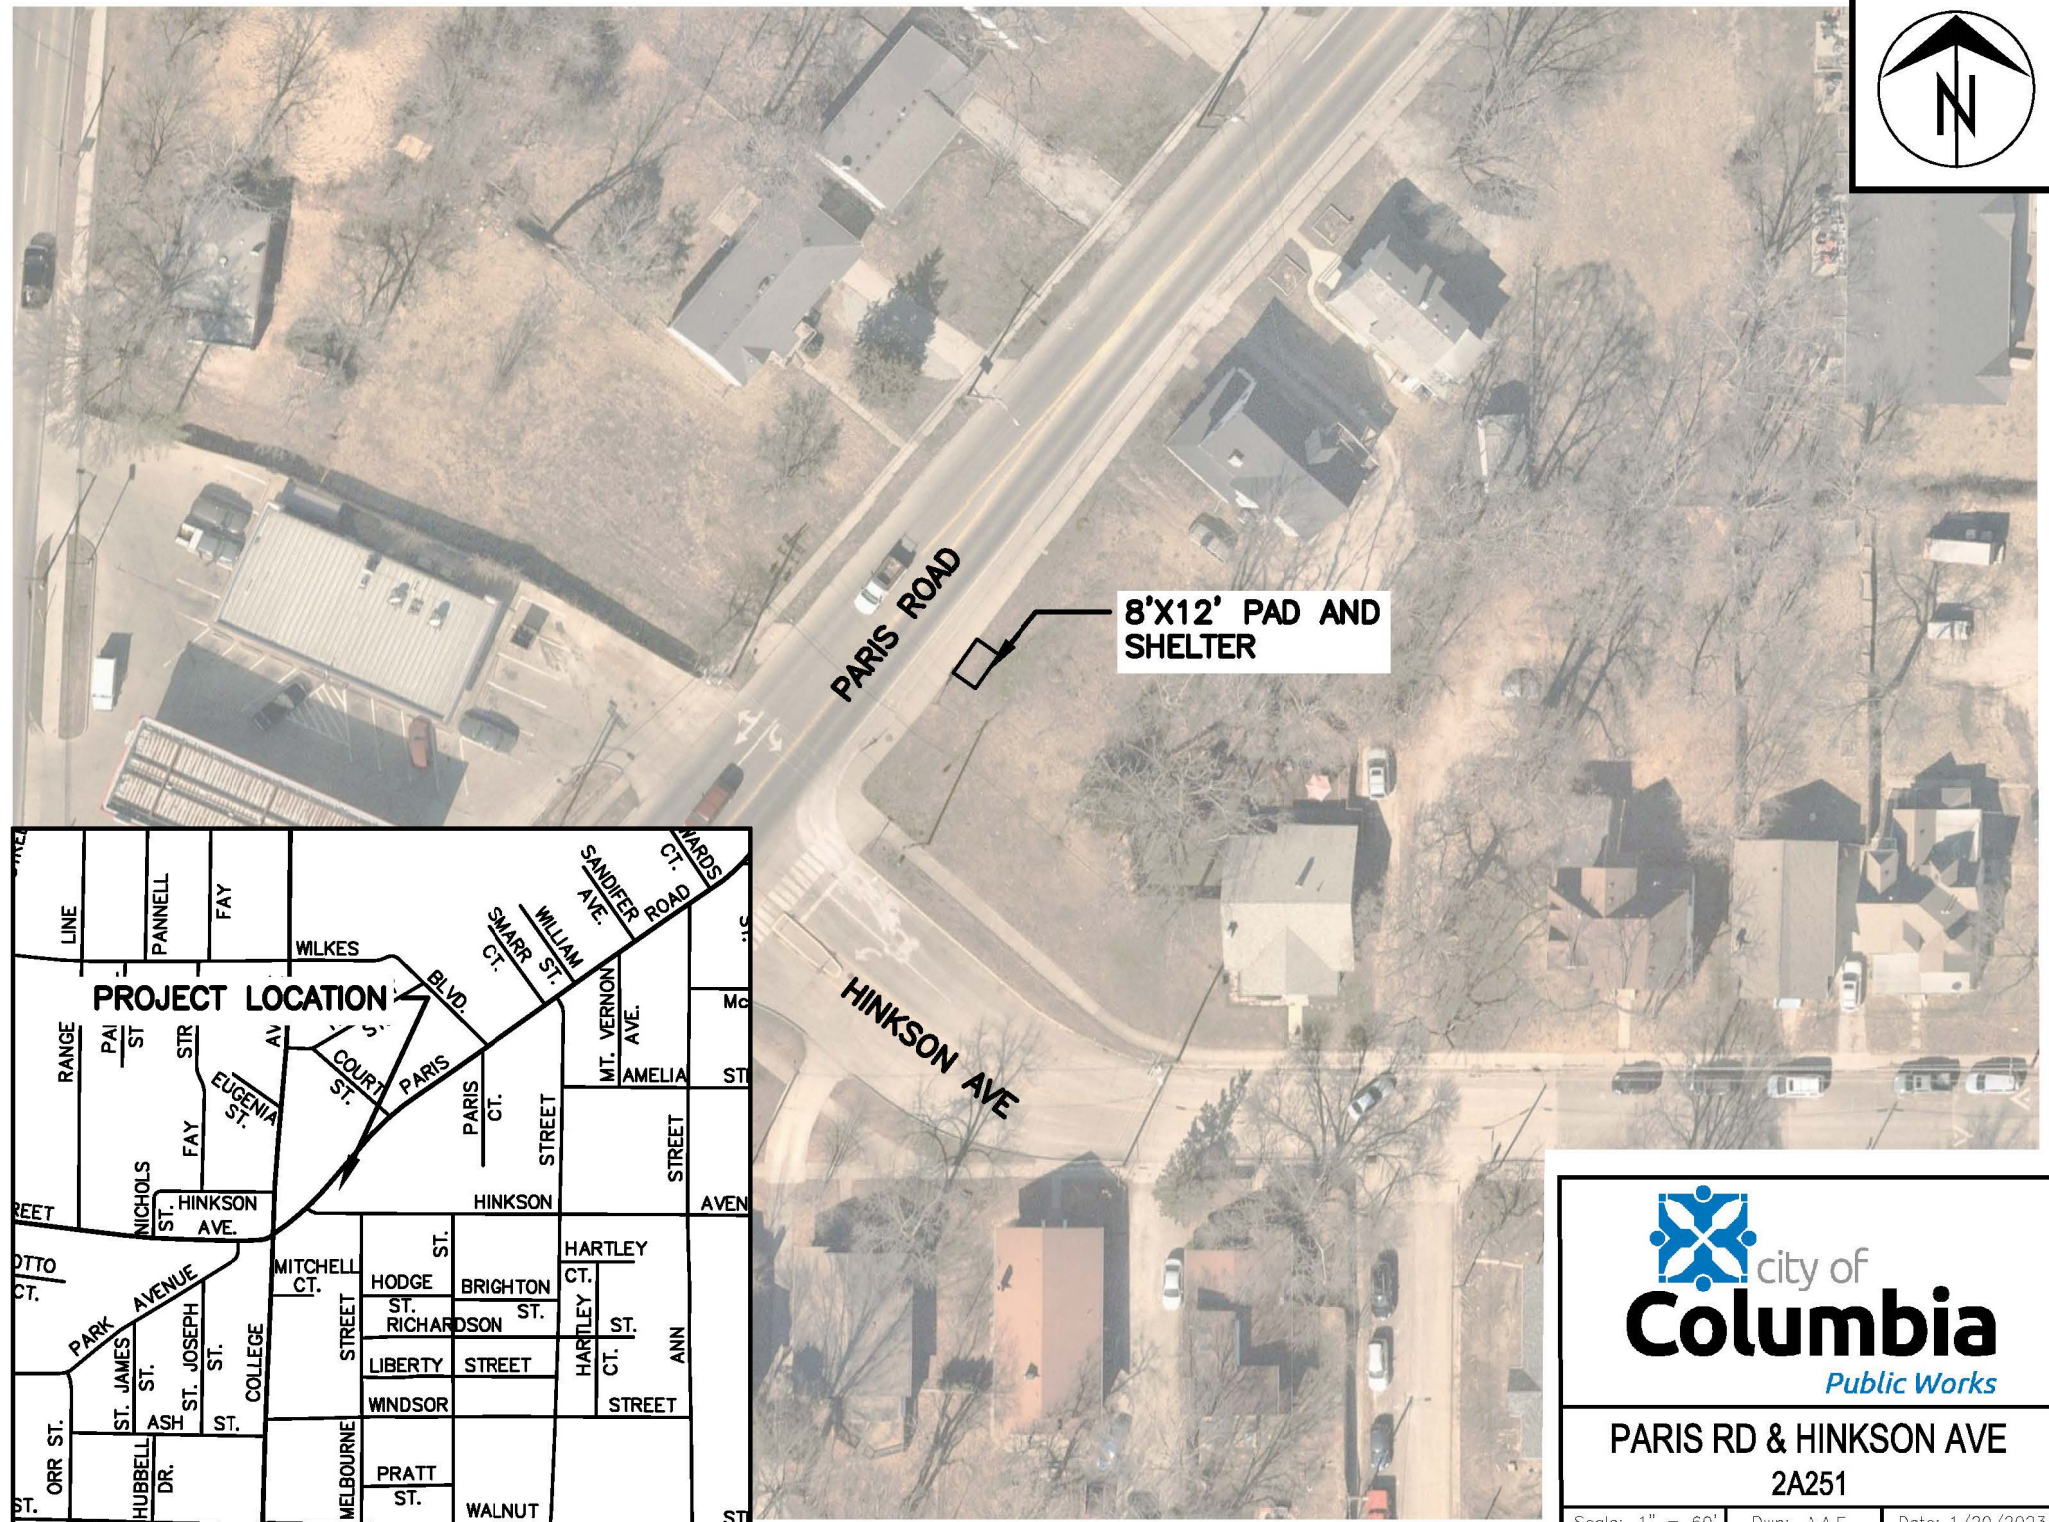

PARIS RD & HINKSON AVE
2A251

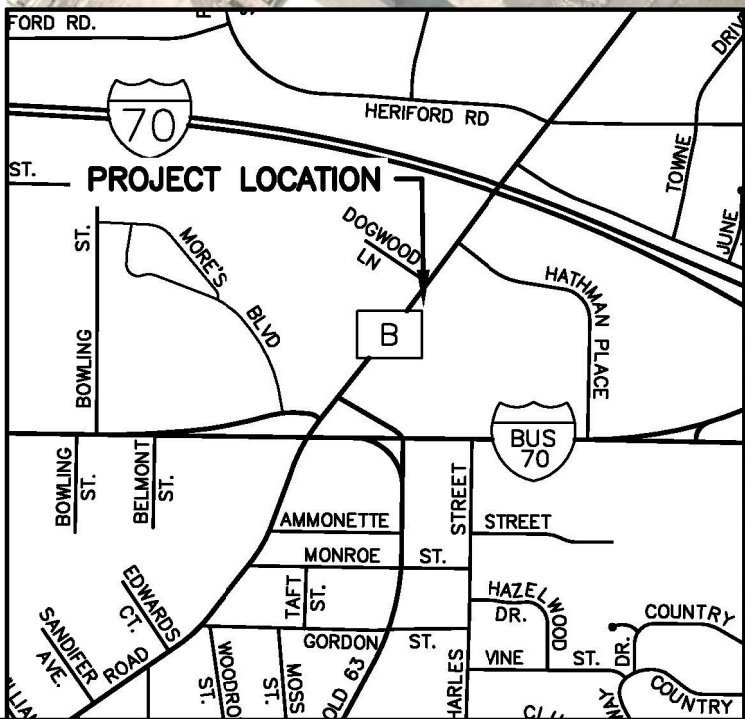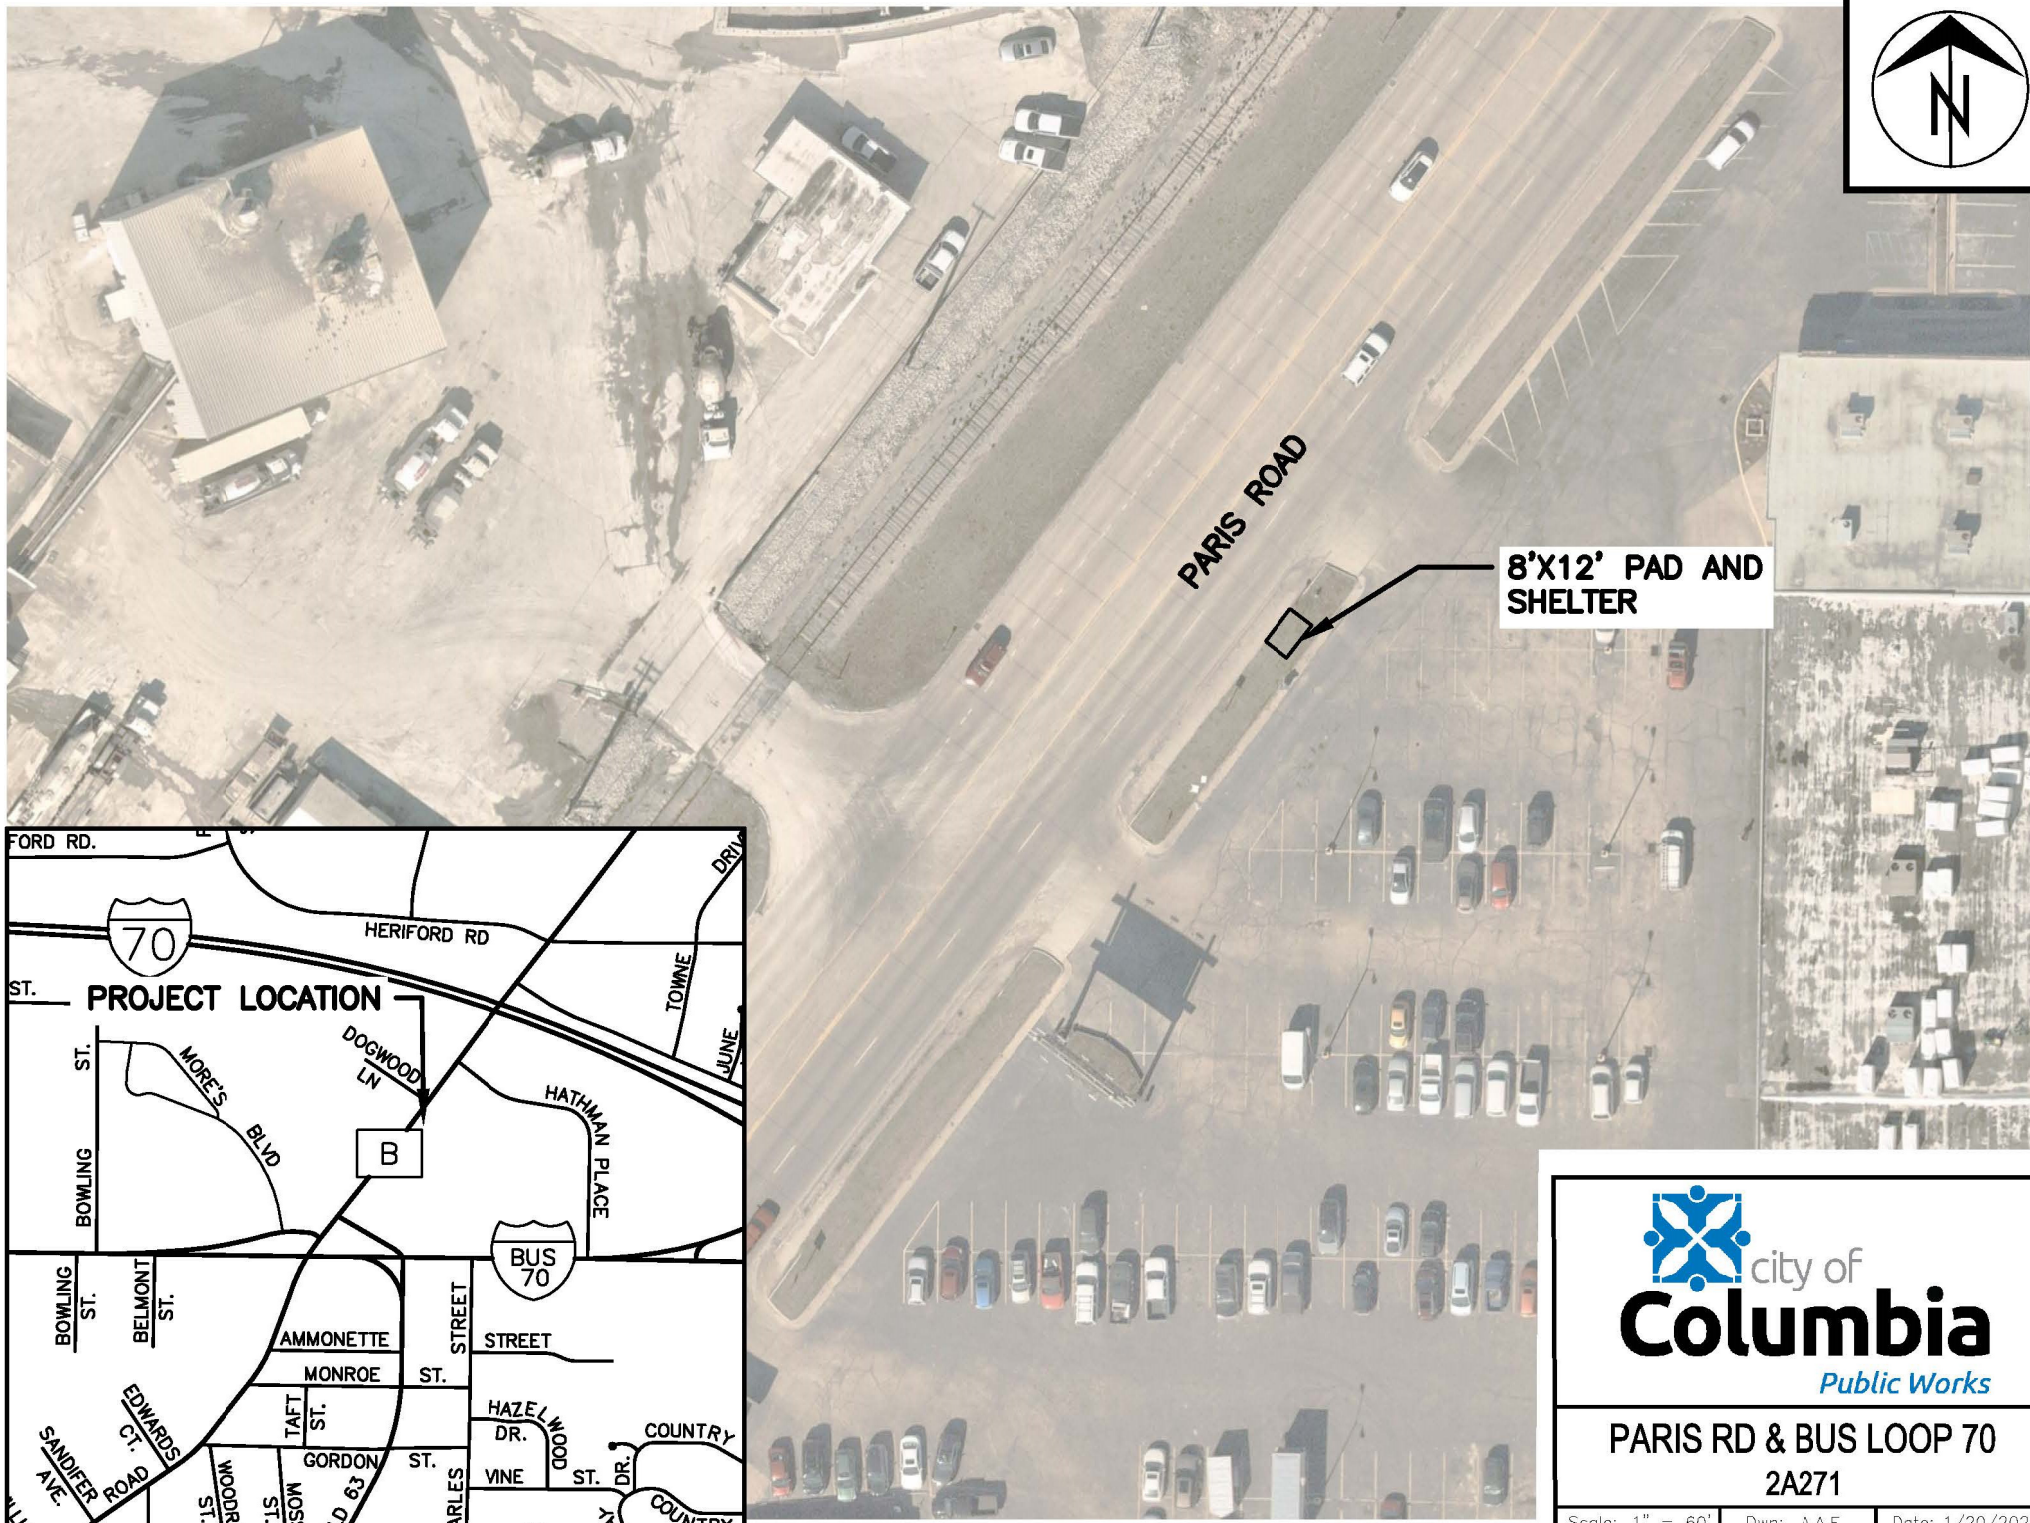

city of
Columbia
Public Works

PARIS RD & BUS LOOP 70
2A271

Scale: 1" = 60'

Dwn: A,A,E

Date: 1/20/2023