


# EXHIBIT A - WOMEN'S & CHILDREN'S PARTNERSHIP

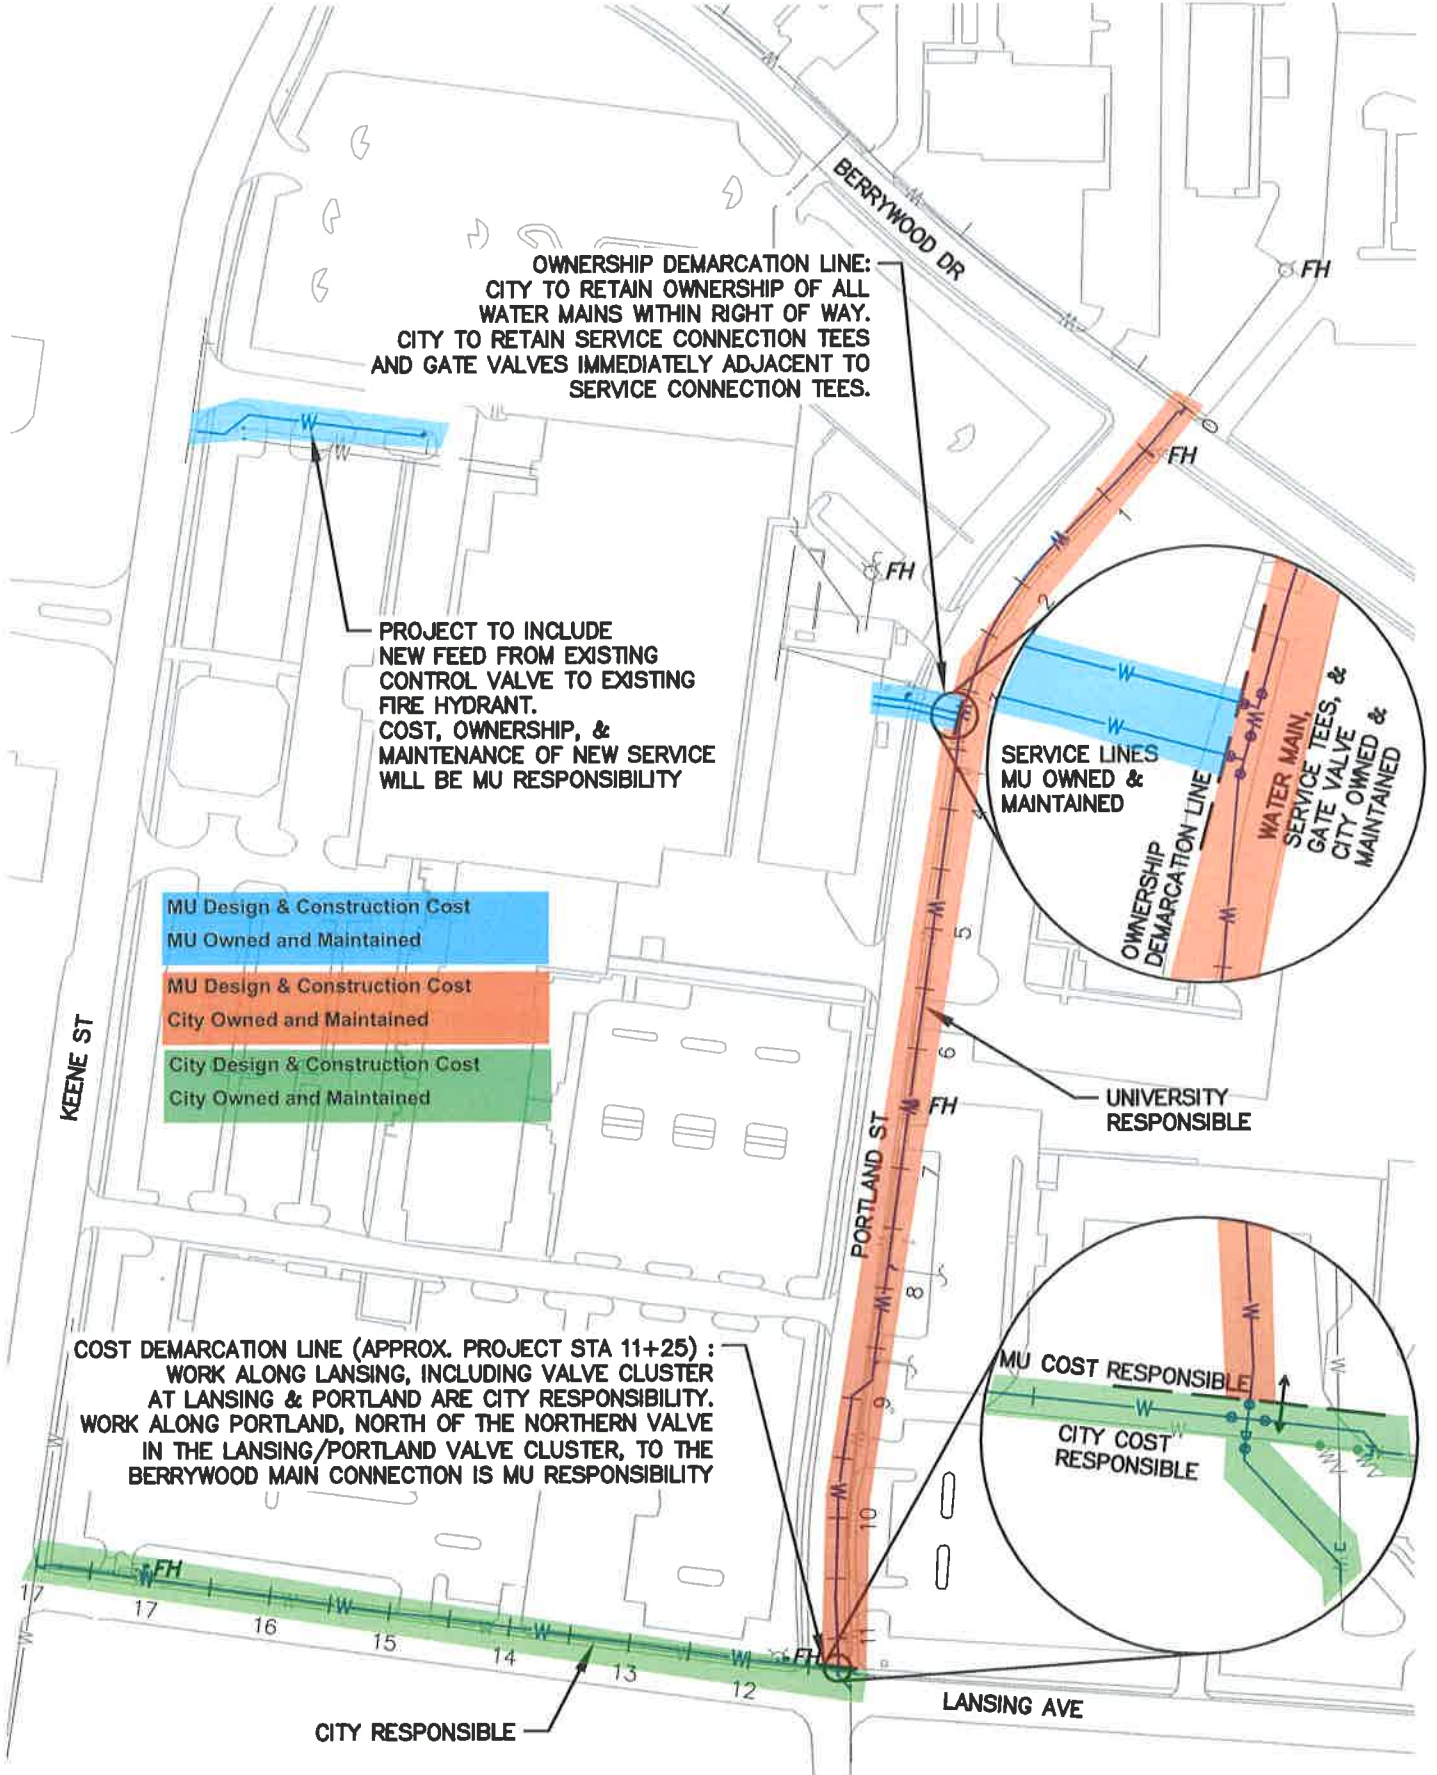

**OWNERSHIP DEMARCATION LINE:**  
 CITY TO RETAIN OWNERSHIP OF ALL WATER MAINS WITHIN RIGHT OF WAY.  
 CITY TO RETAIN SERVICE CONNECTION TEES AND GATE VALVES IMMEDIATELY ADJACENT TO SERVICE CONNECTION TEES.

**PROJECT TO INCLUDE**  
 NEW FEED FROM EXISTING CONTROL VALVE TO EXISTING FIRE HYDRANT.  
 COST, OWNERSHIP, & MAINTENANCE OF NEW SERVICE WILL BE MU RESPONSIBILITY

- MU Design & Construction Cost  
MU Owned and Maintained
- MU Design & Construction Cost  
City Owned and Maintained
- City Design & Construction Cost  
City Owned and Maintained

**COST DEMARCATION LINE (APPROX. PROJECT STA 11+25) :**  
 WORK ALONG LANSING, INCLUDING VALVE CLUSTER AT LANSING & PORTLAND ARE CITY RESPONSIBILITY.  
 WORK ALONG PORTLAND, NORTH OF THE NORTHERN VALVE IN THE LANSING/PORTLAND VALVE CLUSTER, TO THE BERRYWOOD MAIN CONNECTION IS MU RESPONSIBILITY

**SERVICE LINES**  
 MU OWNED & MAINTAINED

**WATER MAIN, SERVICE TEES, & GATE VALVE**  
 CITY OWNED & MAINTAINED

**UNIVERSITY RESPONSIBLE**

**MU COST RESPONSIBLE**

**CITY COST RESPONSIBLE**

**CITY RESPONSIBLE**

**LANSING AVE**

**BERRYWOOD DR**

**KEENE ST**

**PORTLAND ST**