


# Exhibit A

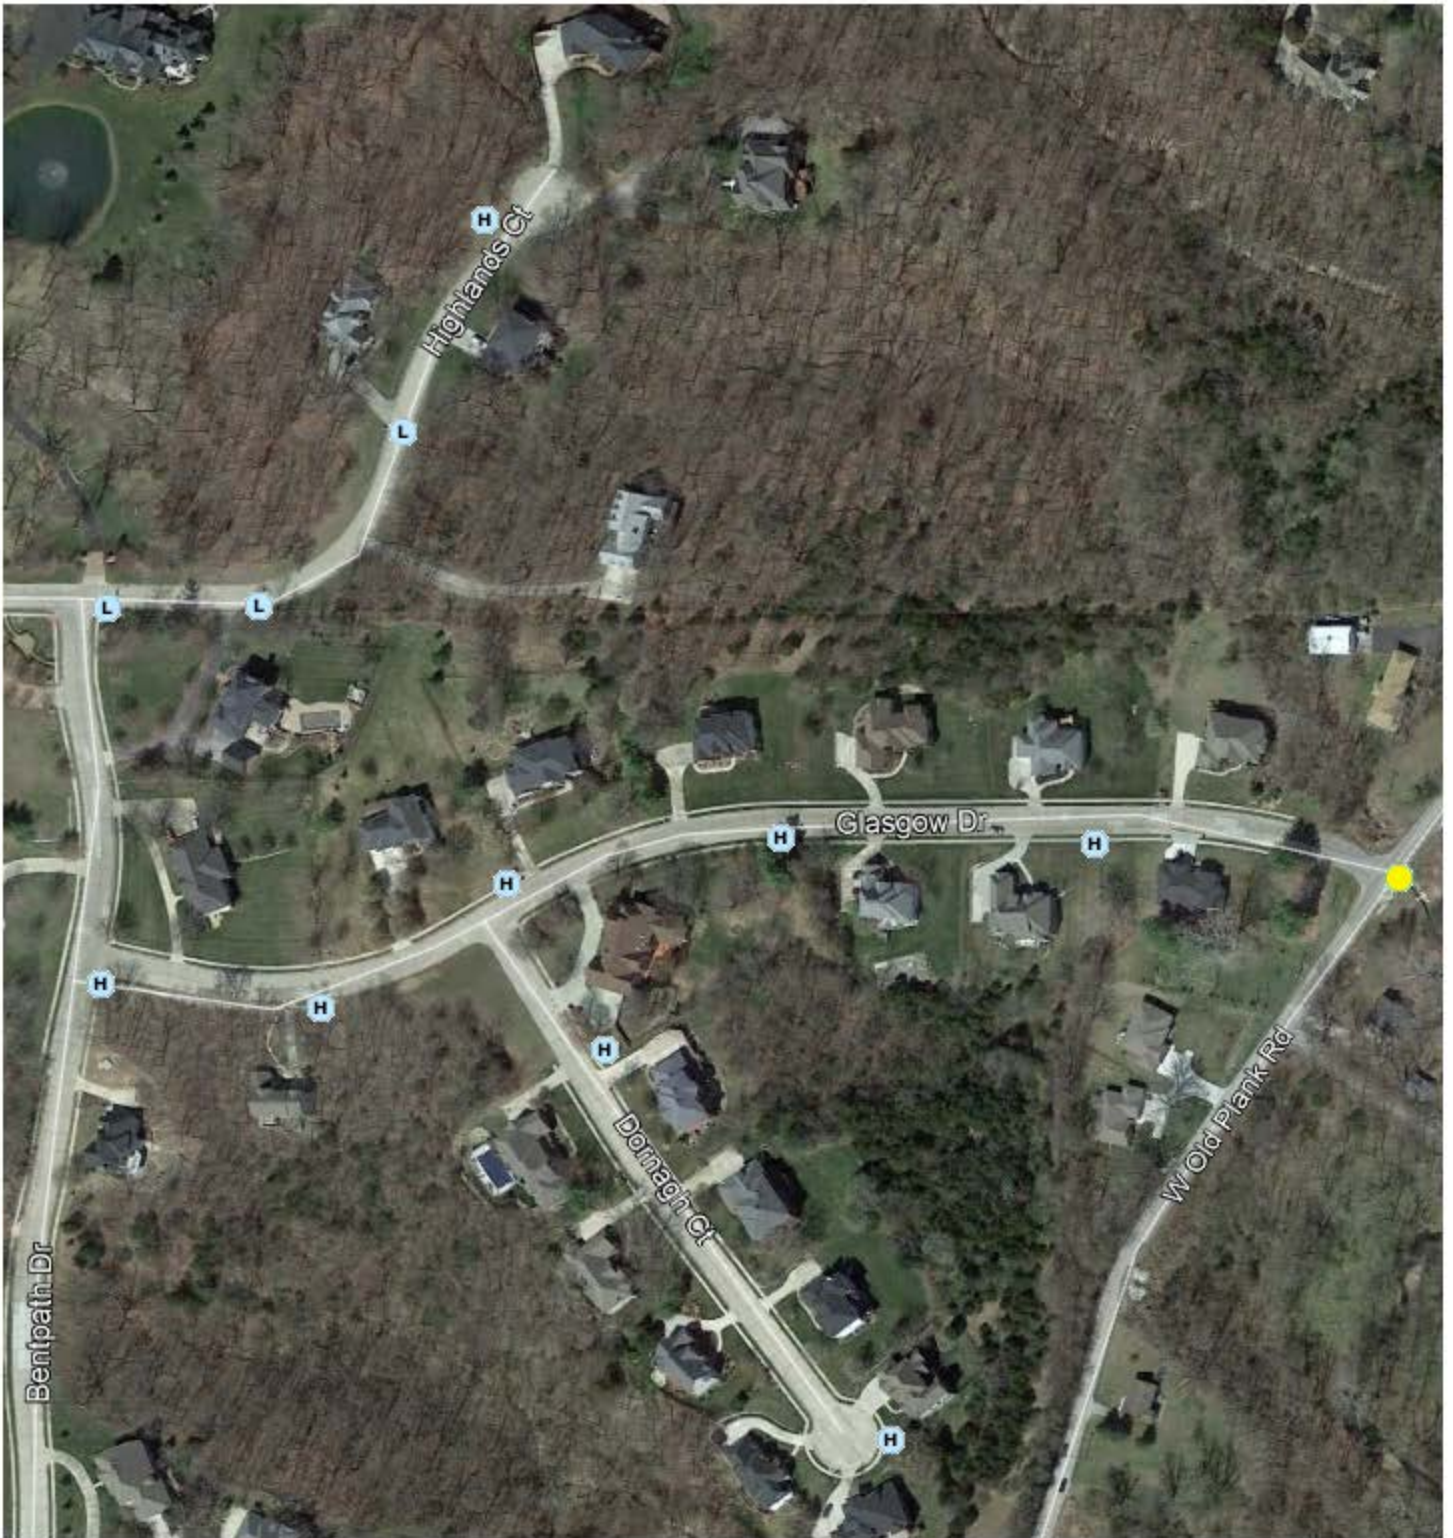

- |                             |                                       |                                   |
|-----------------------------|---------------------------------------|-----------------------------------|
| <b>E</b> Potential Errors   | <b>L</b> 206W LED; 208W LED; 213W LED | <b>●</b> Proposed new streetlight |
| <b>H</b> 100W HPS           | <b>H</b> 250W HPS                     |                                   |
| <b>M</b> 100W Merc Vapor    | <b>M</b> 250W Merc Vapor              |                                   |
| <b>L</b> 170W LED; 175W LED | <b>L</b> 38W LED; 57W LED; 80W LED    |                                   |
| <b>M</b> 175W Merc Vapor    | <b>H</b> 400W HPS                     |                                   |
| <b>H</b> 175W HPS           | <b>M</b> 400W Merc Vapor              |                                   |