



Detectable Barricade with Verbiage " Sidewalk Closed Ahead
Please Cross Here"



Detectable Barricade



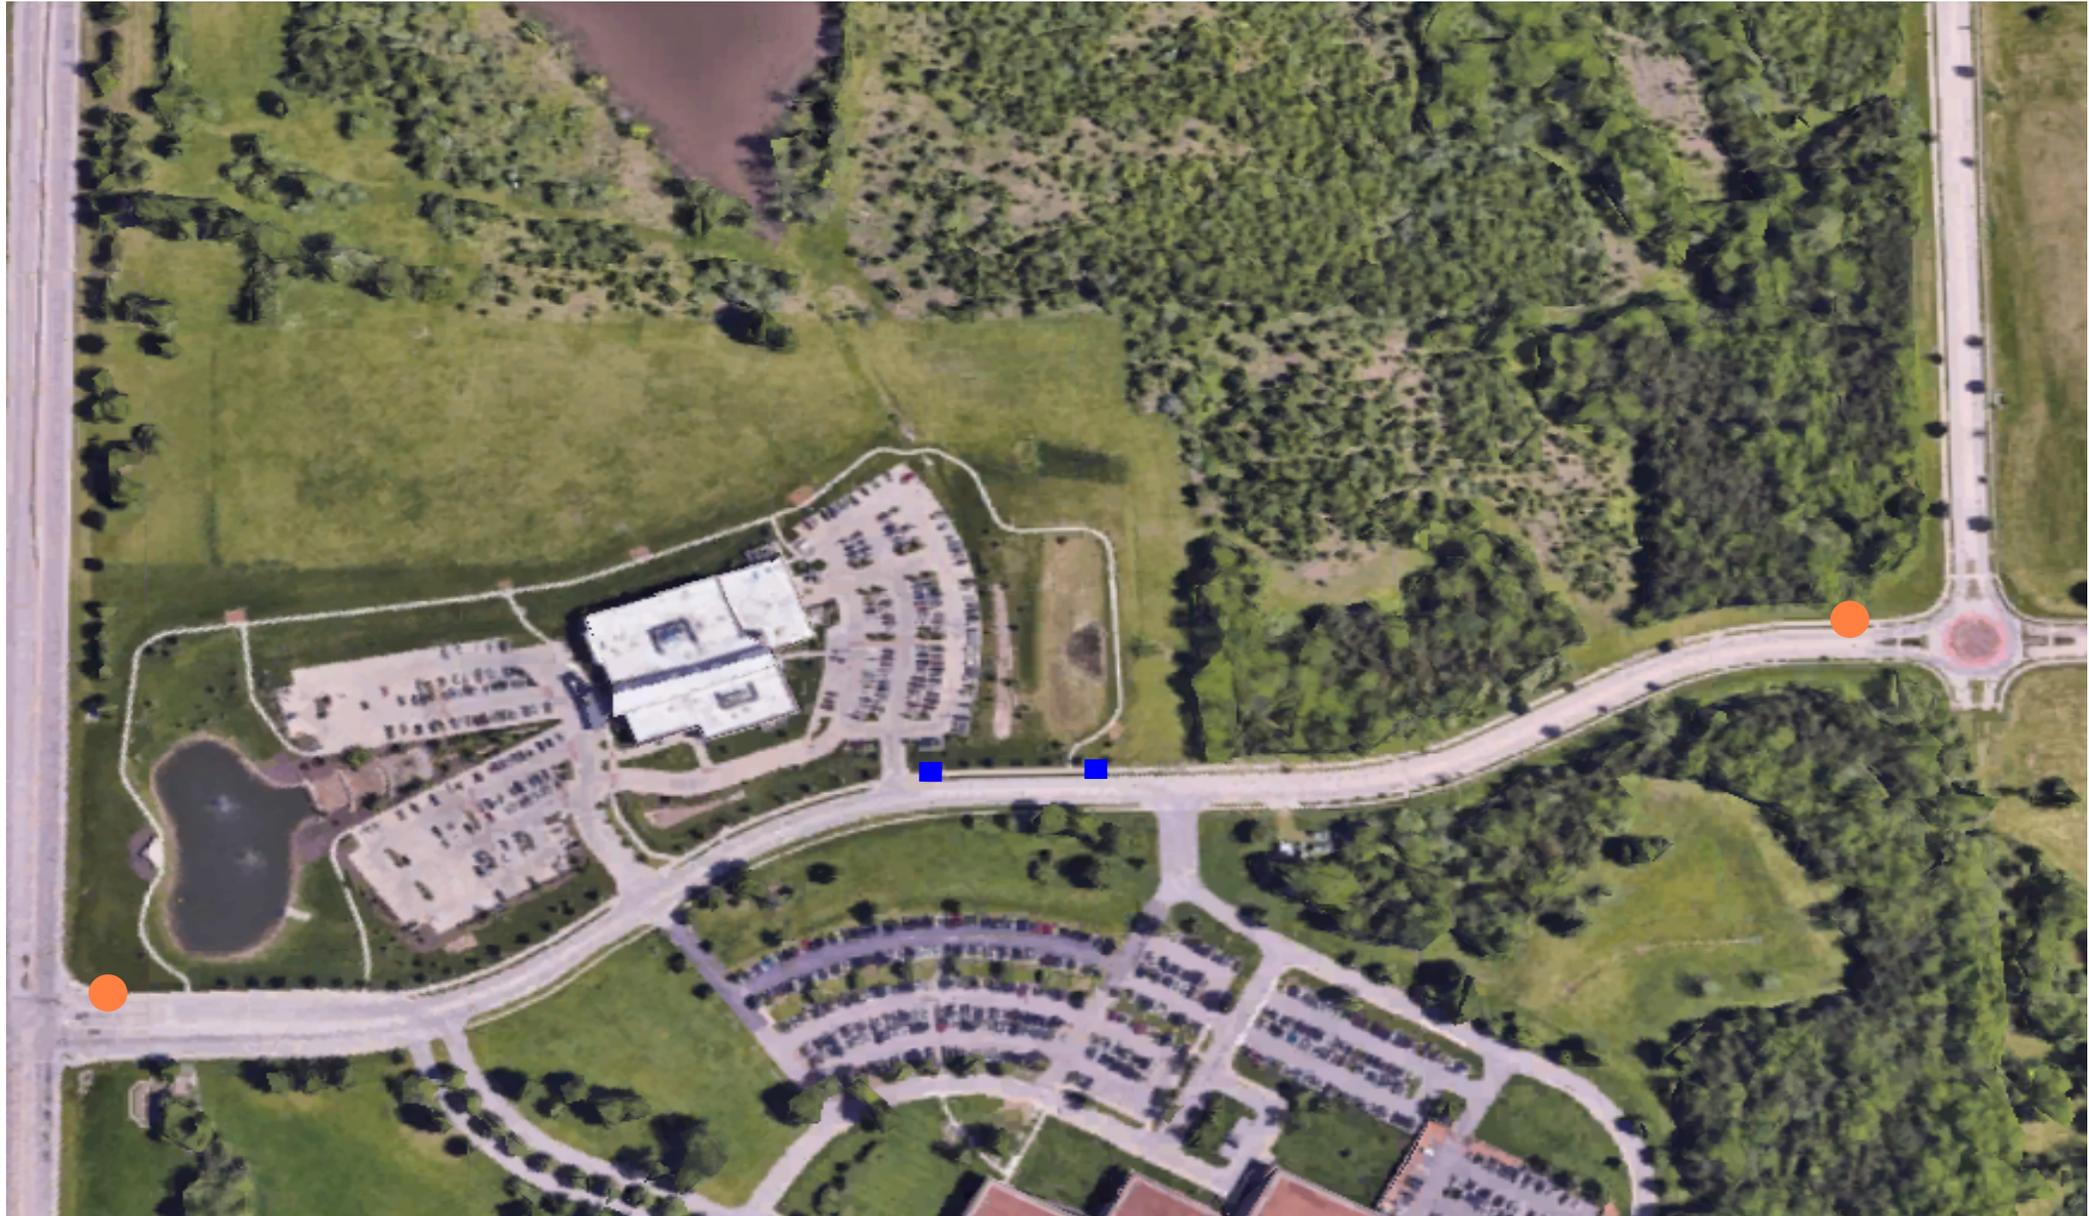


Exhibit A

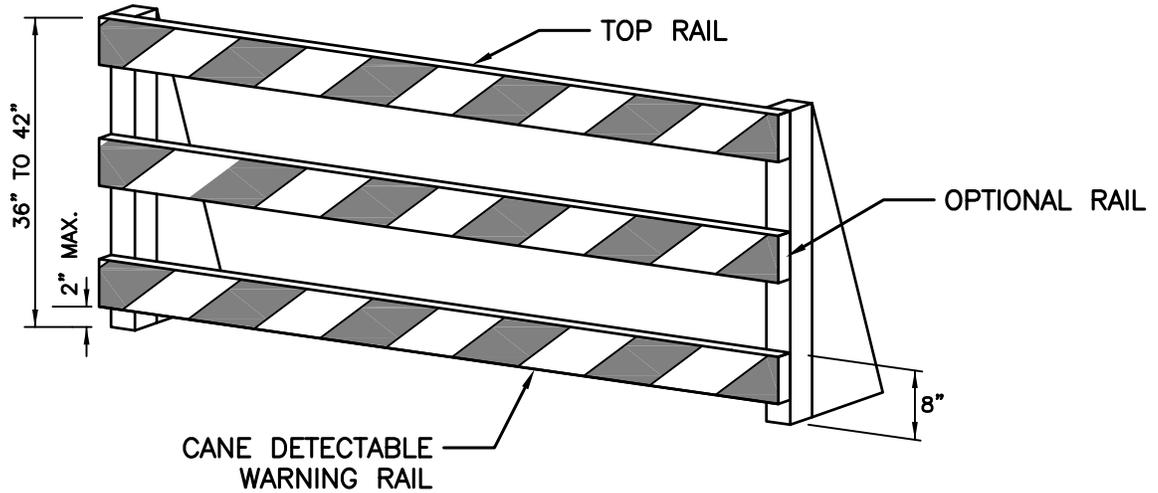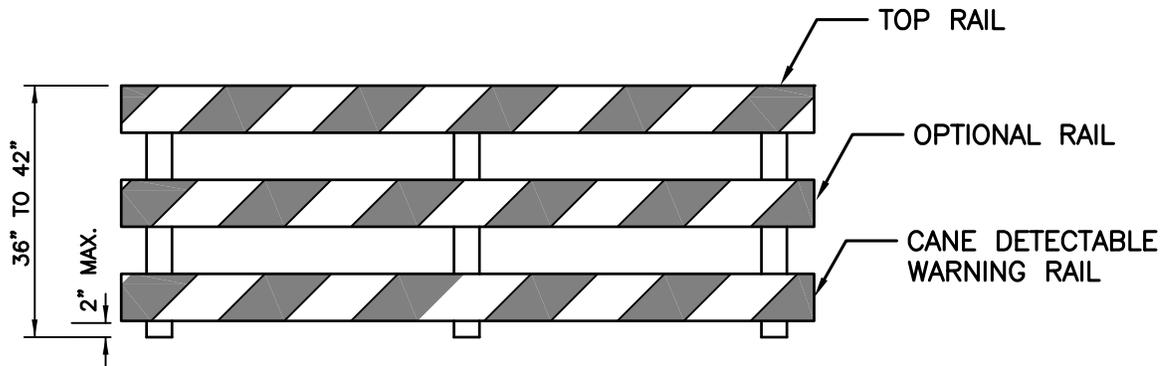

NOTES:

1. RAILS SHALL BE HIGHLY VISIBLE, YELLOW, ORANGE, OR WHITE CONTRAST FROM THE REST OF THE BARRIER
2. RAILS SHALL EXTEND THE FULL WIDTH OF THE BARRICADE
3. THE BARRICADES SHALL EXTEND THE WIDTH OF THE SIDEWALK CLOSURE AND OR THE LENGTH OF THE ACCESSIBLE ROUTE WITH NO GAPS BETWEEN BARRICADES

TYPICAL DETECTABLE BARRICADE

N.T.S.