


Friday, February 25, 2022 10:38:11 AM  
 Y:\2019\190351 - Lobo Hall Demolition\Civil\ACAD Files\Construction Plans\CP 191011\_190351\_BASE.dwg

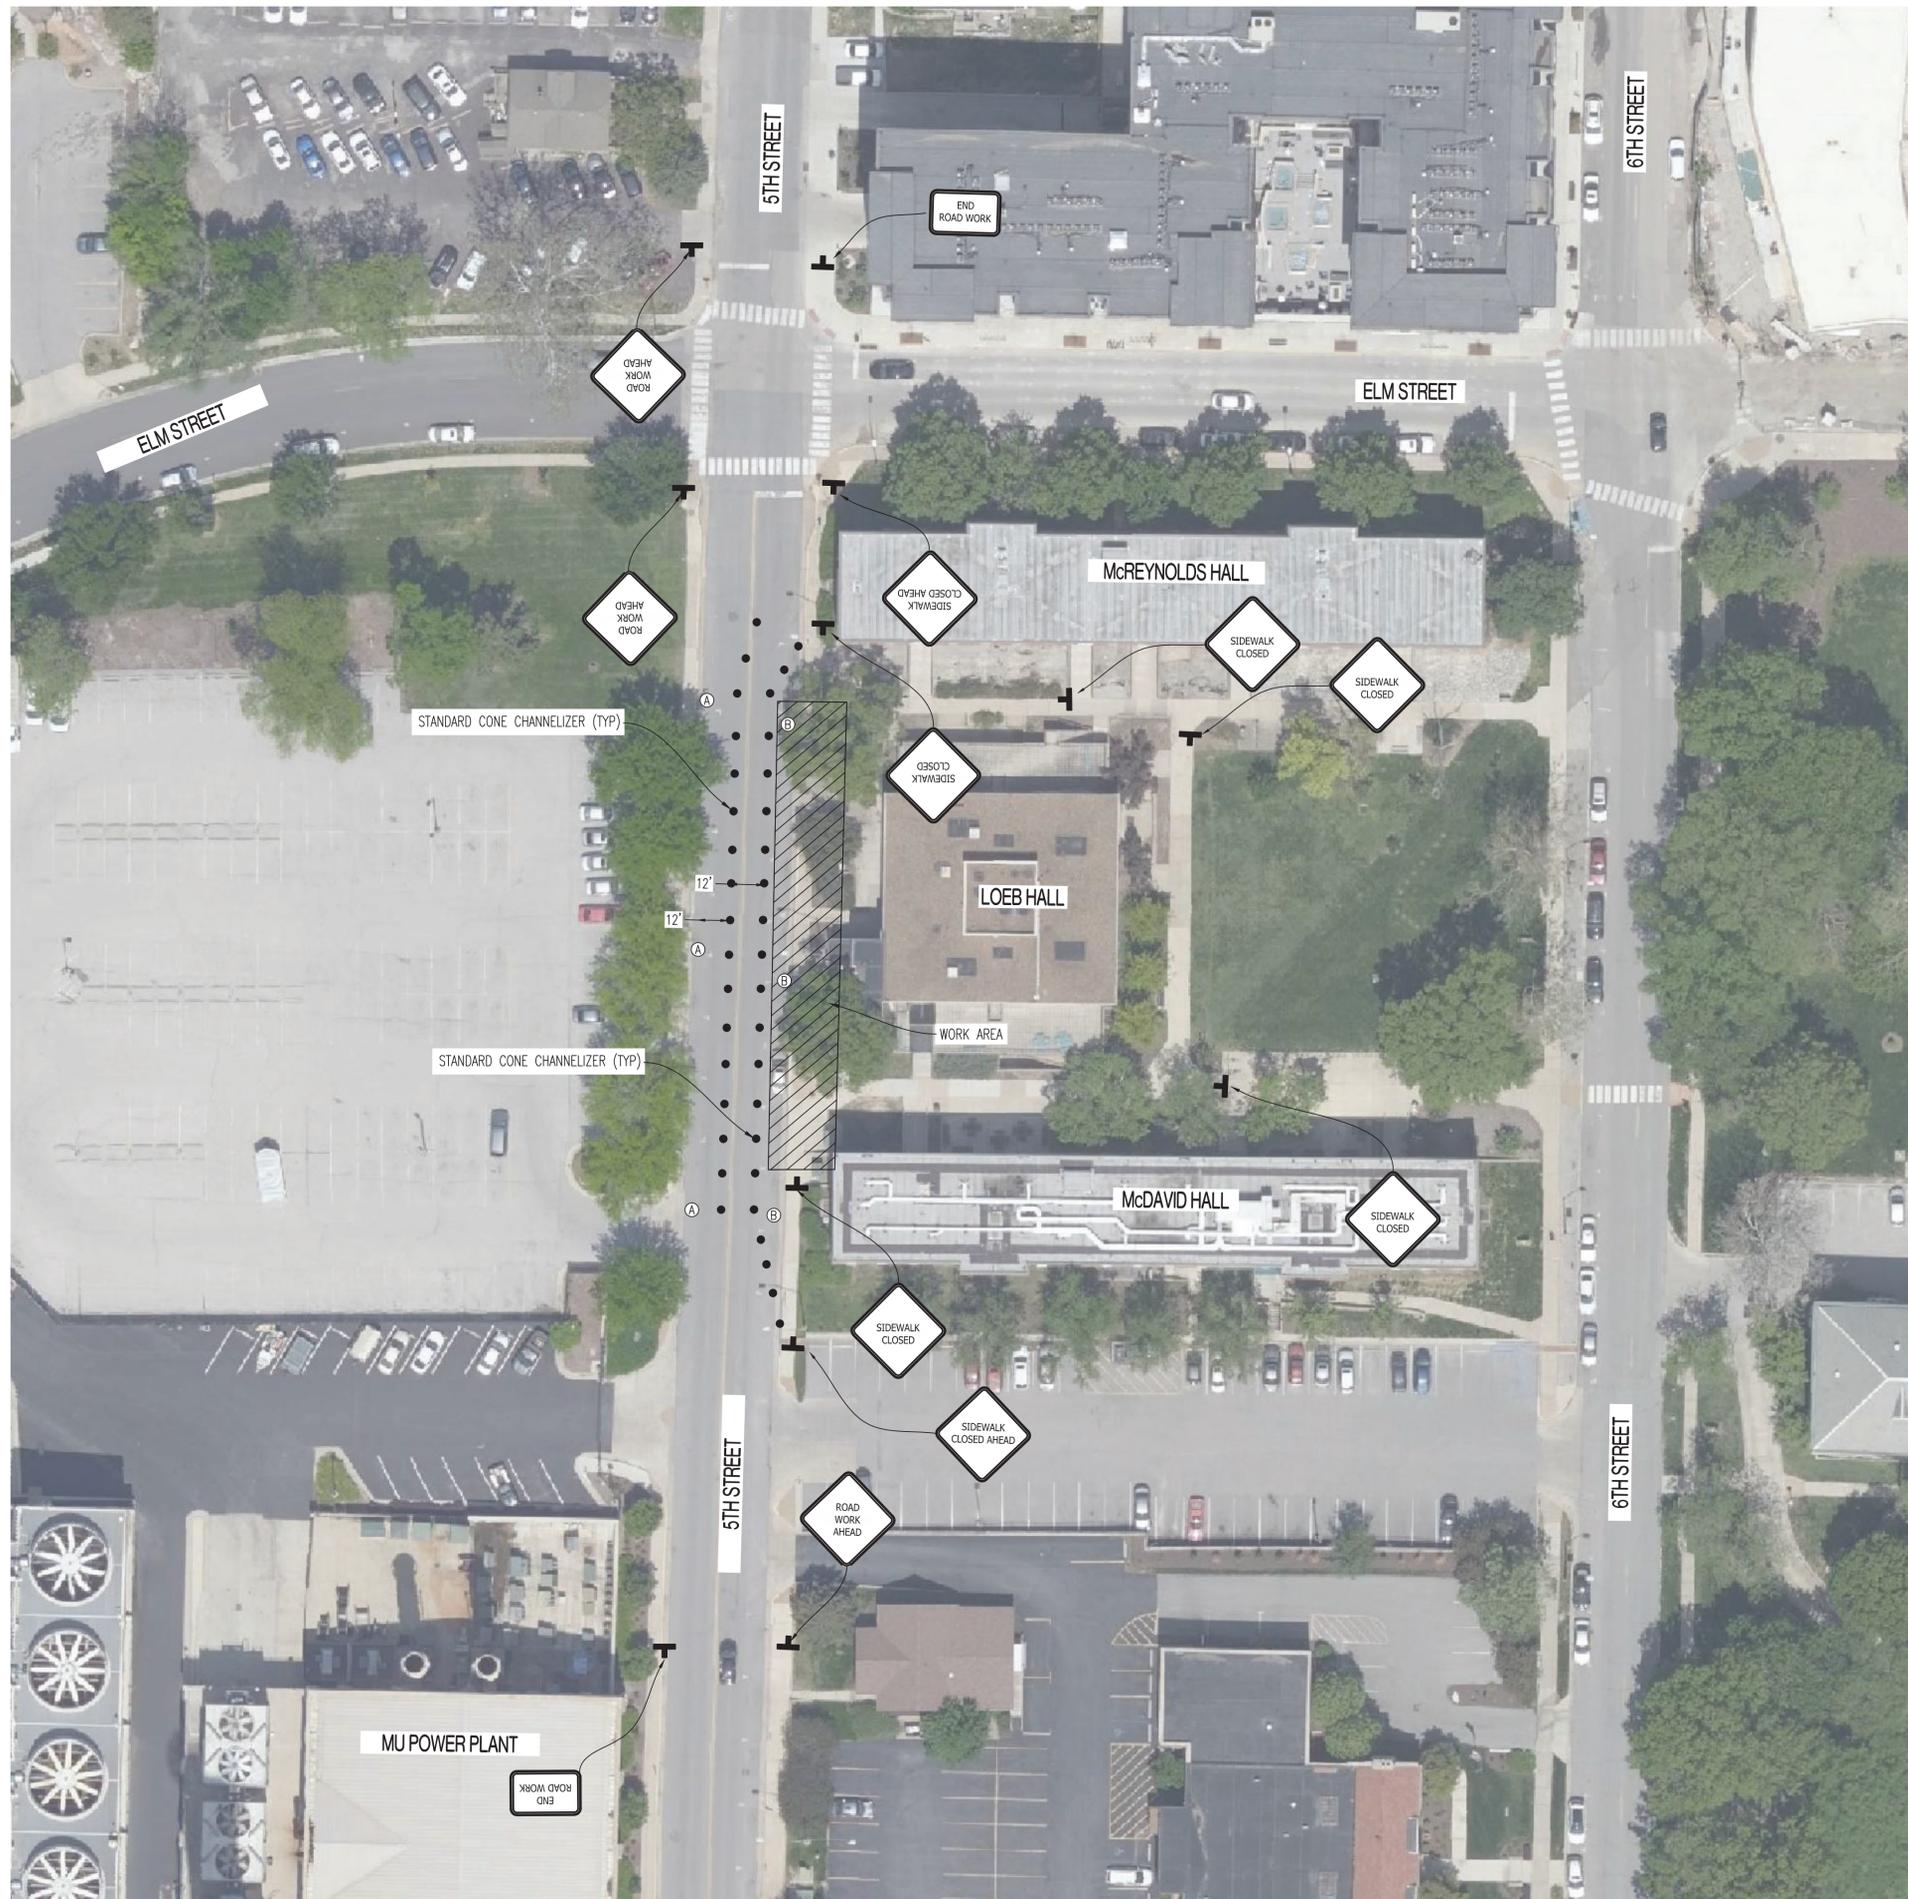

TRAFFIC CONTROL DEVICE LEGEND (ALL SIGNS TO BE ORANGE OR FLUORESCENT ORANGE)			
	PLACE STANDARD HIGHWAY SIGN (MUTCD SIGN # W20-1 SHOULD READ "ROAD WORK AHEAD"). SIGN SHALL BE 48" X 48" MIN.		PLACE STANDARD HIGHWAY SIGN (MUTCD SIGN # R9-9 SHOULD READ "SIDEWALK CLOSED"). SIGN SHALL BE 24" X 24" MIN.
	PLACE STANDARD HIGHWAY SIGN (MUTCD SIGN # R9-11 SHOULD READ "SIDEWALK CLOSED AHEAD"). SIGN SHALL BE 24" X 24" MIN.		PLACE STANDARD CONE CHANNELIZER WITH REFLECTIVE BAND. CONE SHALL BE 36" MIN. TALL.
	PLACE STANDARD HIGHWAY SIGN (MUTCD SIGN # 620-2 SHOULD READ "END ROAD WORK"). SIGN SHALL BE 18" X 36".		

LEGEND OF LABELS	
(A)	PARKING ON SIDE OF ROADWAY (7 SPOTS) TO BE TEMPORARILY CLOSED. CONTRACTOR TO COORDINATE PARKING CLOSURES WITH CITY OF COLUMBIA.
(B)	PARKING ON SIDE OF ROADWAY (9 SPOTS) TO BE TEMPORARILY CLOSED. CONTRACTOR TO COORDINATE REMOVING PARKING METERS AND POLES DURING CONSTRUCTION AND REINSTALLING ONCE CONSTRUCTION IS COMPLETE WITH CITY OF COLUMBIA.

**GENERAL NOTES**

TRAFFIC CONTROL DEVICES SHALL COMPLY WITH THE MUTCD.

CONTRACTOR RESPONSIBLE FOR OBTAINING ALL REQUIRED PERMITS AND PAYING ALL REQUIRED FEES.

CONTRACTOR SHALL MAINTAIN A MINIMUM OF 10' LANE IN BOTH DIRECTION AT ALL TIME.

CONTRACTOR SHALL REFER TO THE CURRENT EDITION OF THE MUTCD MANUAL OF TRAFFIC CONTROL FOR FIELD OPERATIONS FOR INFORMATION ON THE PROPER DEPLOYMENT OF TRAFFIC CONTROL DEVICES.

**SCHEDULING OF CLOSURES**


ALL WORK OCCURRING WITHIN THE STREET AND SIDEWALK LOCATIONS IS TO BE DETERMINED.

REGULARLY SCHEDULED WORK SHALL BE COMPLETED BETWEEN 7:00AM AND 5:00PM ON WEEKDAYS AND 9:00 AM TO 5:00 PM ON SATURDAYS. APPLICATION FOR EXTENDED WORK HOURS SHALL BE COMPLETED AND APPROVED BY THE DIRECTOR OF PUBLIC WORKS FOR ANY TIMES OTHER THAN THESE.

THE CONTRACTOR IS RESPONSIBLE FOR NOTIFYING CITY OF COLUMBIA SITE DEVELOPMENT AT LEAST ONE WEEK PRIOR TO THE START OF ANY CLOSURE ONCE CLOSURE APPROVAL HAS BEEN GIVEN.

CONTRACTOR IS RESPONSIBLE FOR NOTIFYING THE FOLLOWING AGENCIES, AS REQUIRED, IMMEDIATELY PRIOR TO CLOSURE OF STREET, DURING CONSTRUCTION FOR INSPECTIONS AND AGAIN WHEN WORK IS COMPLETE AND STREET IS REOPENED:

- SITE DEVELOPMENT (ROW INSPECTIONS) 874-7474
- BUILDING SAFETY (PLUMBING/BUILDING INSPECTIONS) 874-7474
- JOINT COMMUNICATIONS (EMERGENCY SERVICES) 874-8471
- COLUMBIA TRANSIT (CITY BUSES) 874-7282
- PARKING ENFORCEMENT (PARKING METERS) 874-7674
- PUBLIC WORKS STREET DIVISION (STREET PATCHING) 874-8289
- UNIVERSITY OF MISSOURI POLICE DEPARTMENT 882-7201

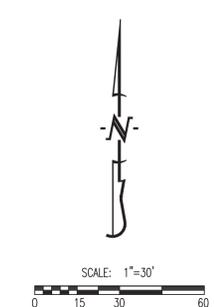


ISSUANCE NO.	DATE	DESCRIPTION
	03/07/2022	BID SET

PREPARED BY:  
**CROCKETT**  
 CIVIL ENGINEERING  
 1000 W. ALBANY ST., SUITE 100  
 COLUMBIA, MISSOURI 65201  
 www.crockett-engineering.com  
 620.325.4980

**BRIc**  
 PARTNERSHIP, LLC  
 CONSULTING ENGINEERS

DATE	DRAWN	CHECKED	APPROVED
03/07/2022	MMB	NTE	NTE

WYTHAN THOMAS ECKHOFF  
 NO. LICENSE: 200304960

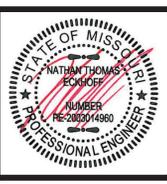

VL DEMO BUILDINGS FOR SSR  
 LOEB HALL  
 PROJECT NO: CP219051  
 UNIVERSITY OF MISSOURI - COLUMBIA, MISSOURI

PROJECT NO CP219051

DRAWING NO  
**TC1**  
 OF 18