




**1904 HOLLY AVENUE**  
NOT TO SCALE

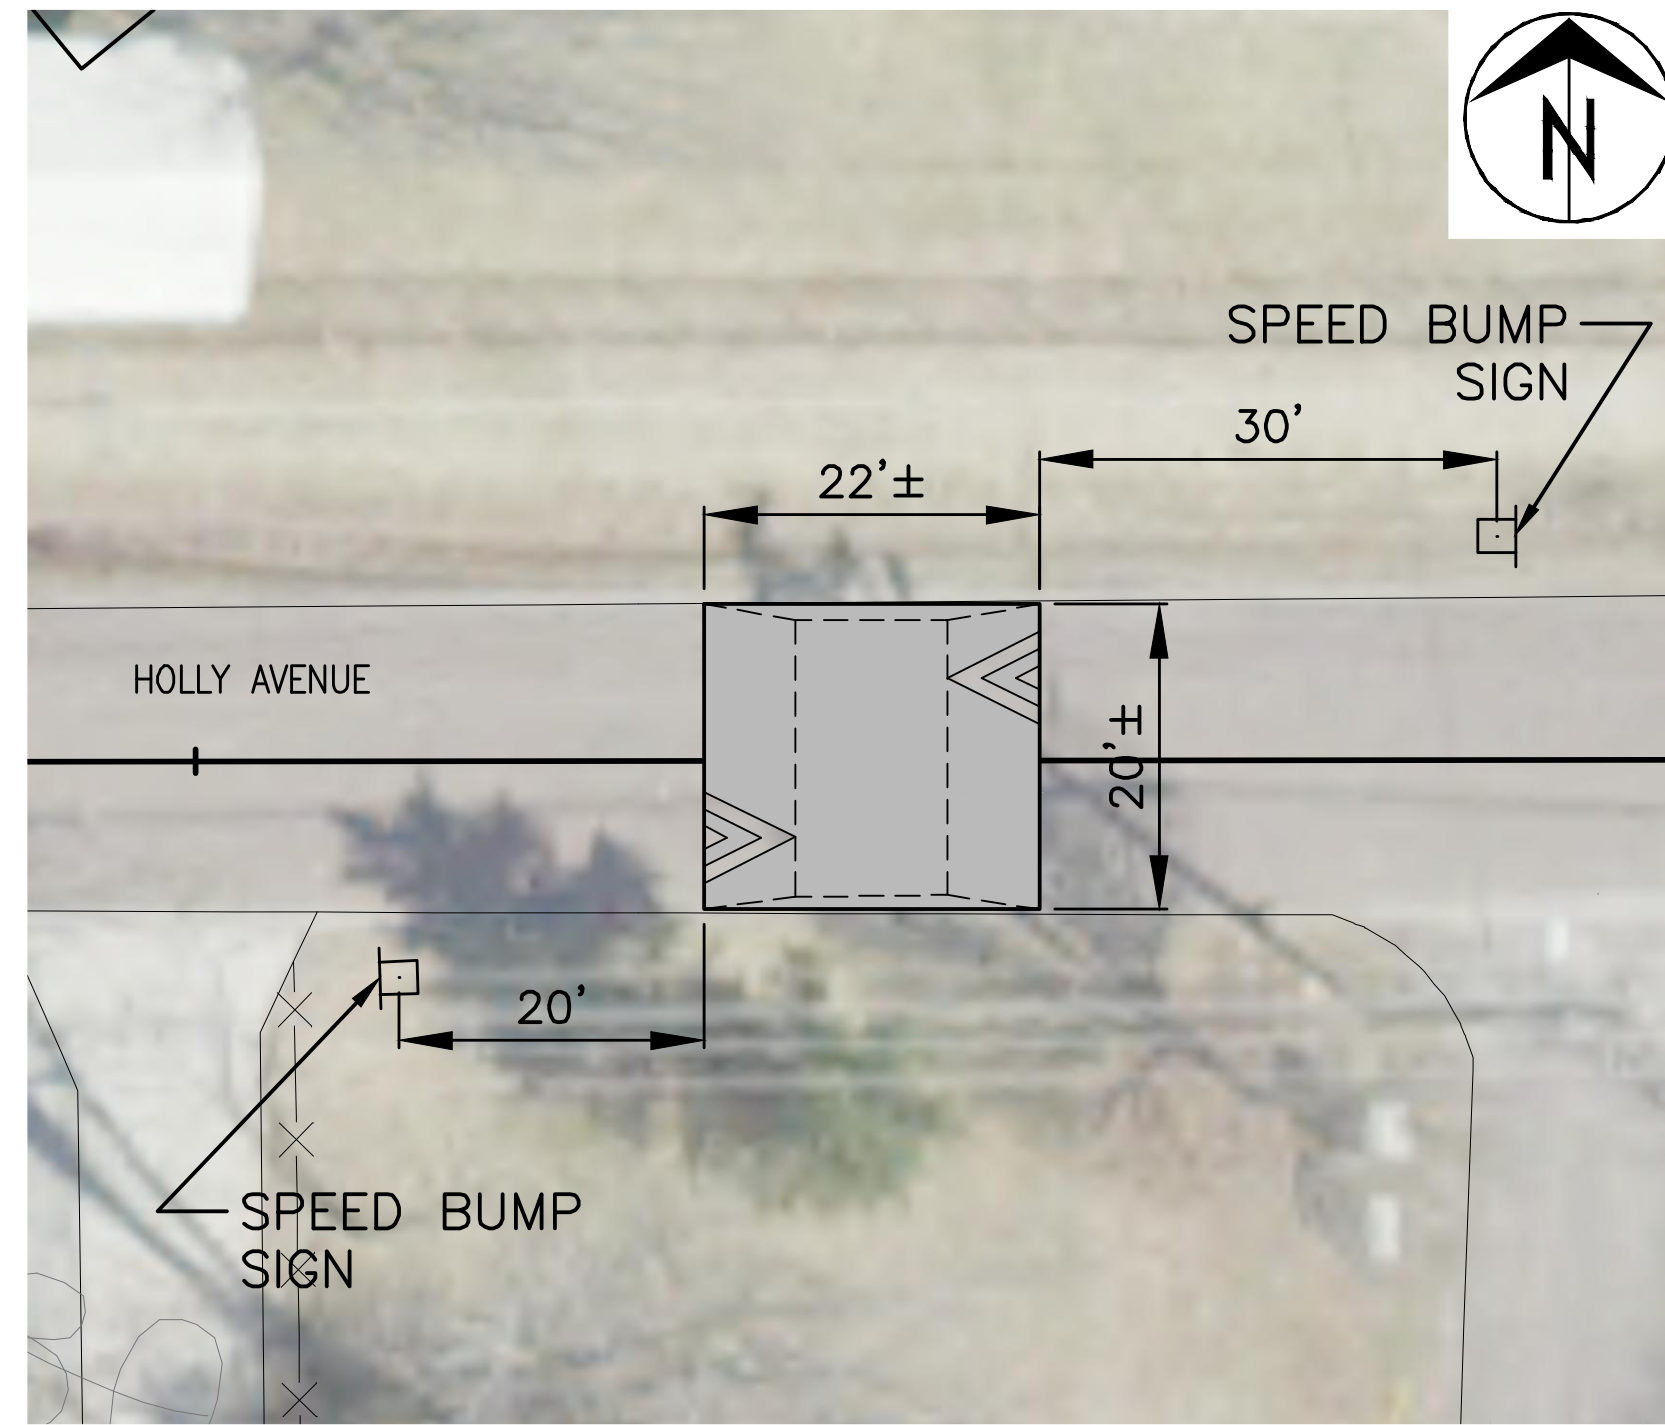


**2102 HOLLY AVENUE**  
NOT TO SCALE

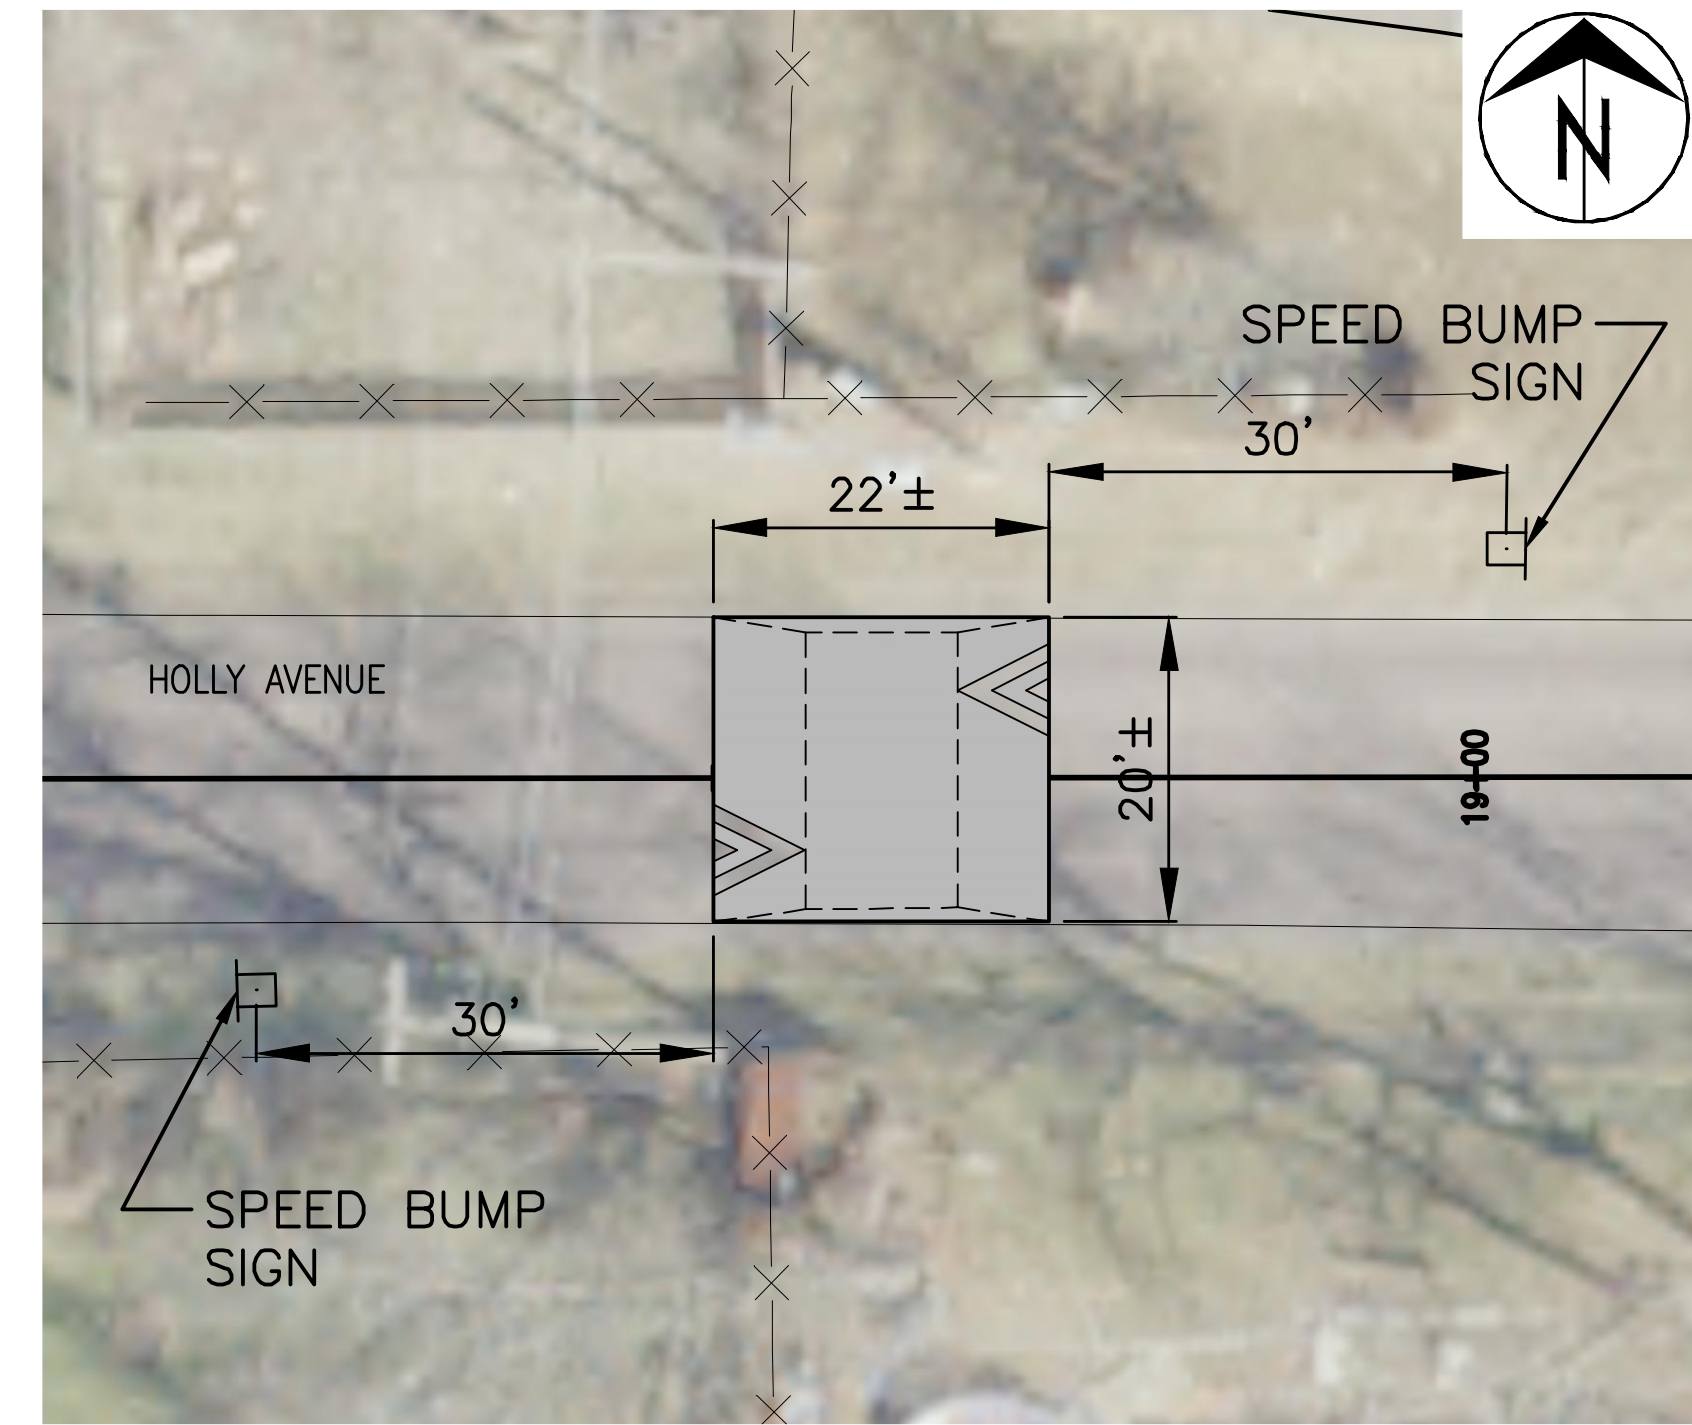


**2114 HOLLY AVENUE**  
NOT TO SCALE

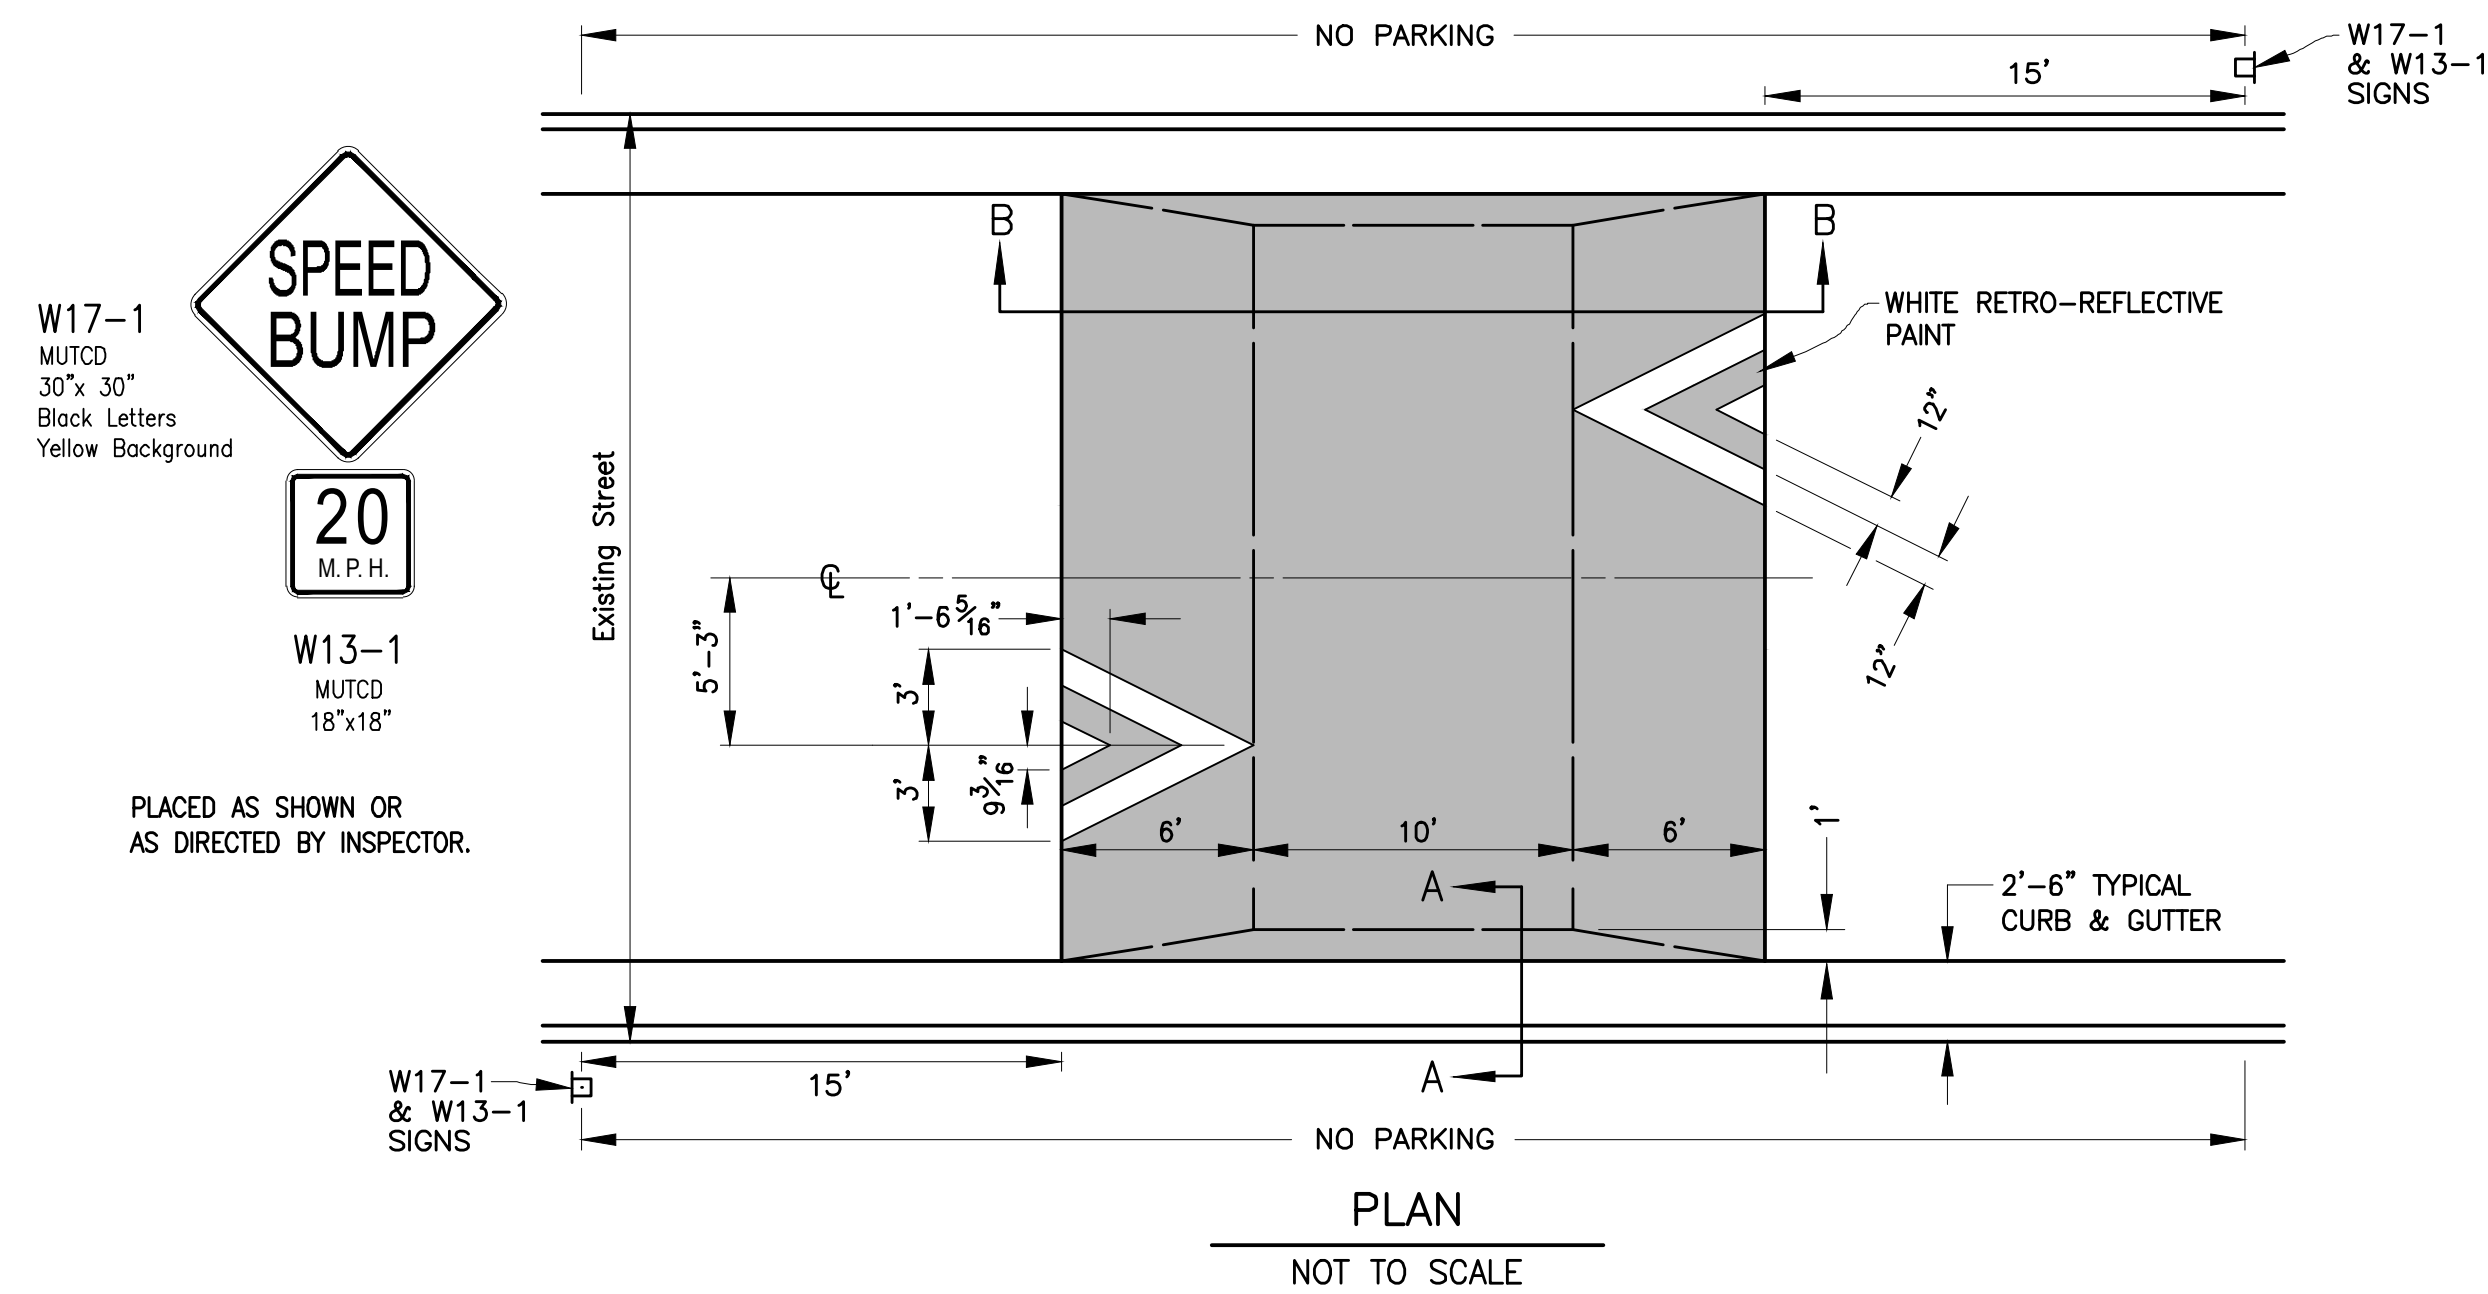

**PLAN**  
NOT TO SCALE

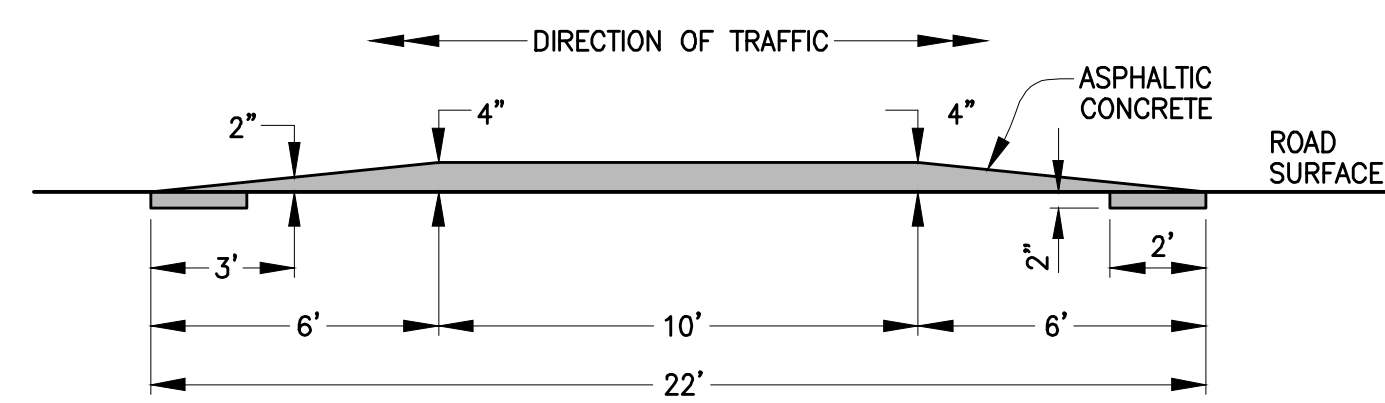


**SECTION B-B**  
NOT TO SCALE

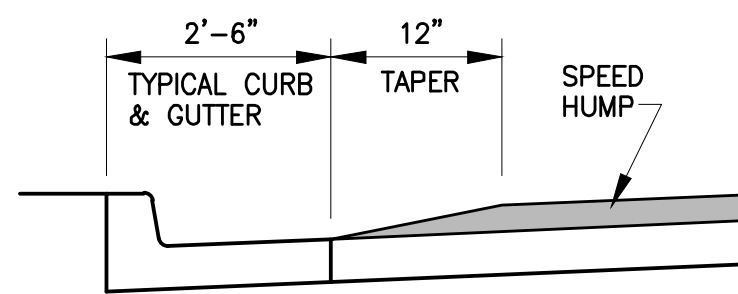

**SECTION A-A**  
NOT TO SCALE

**SPEED HUMP**

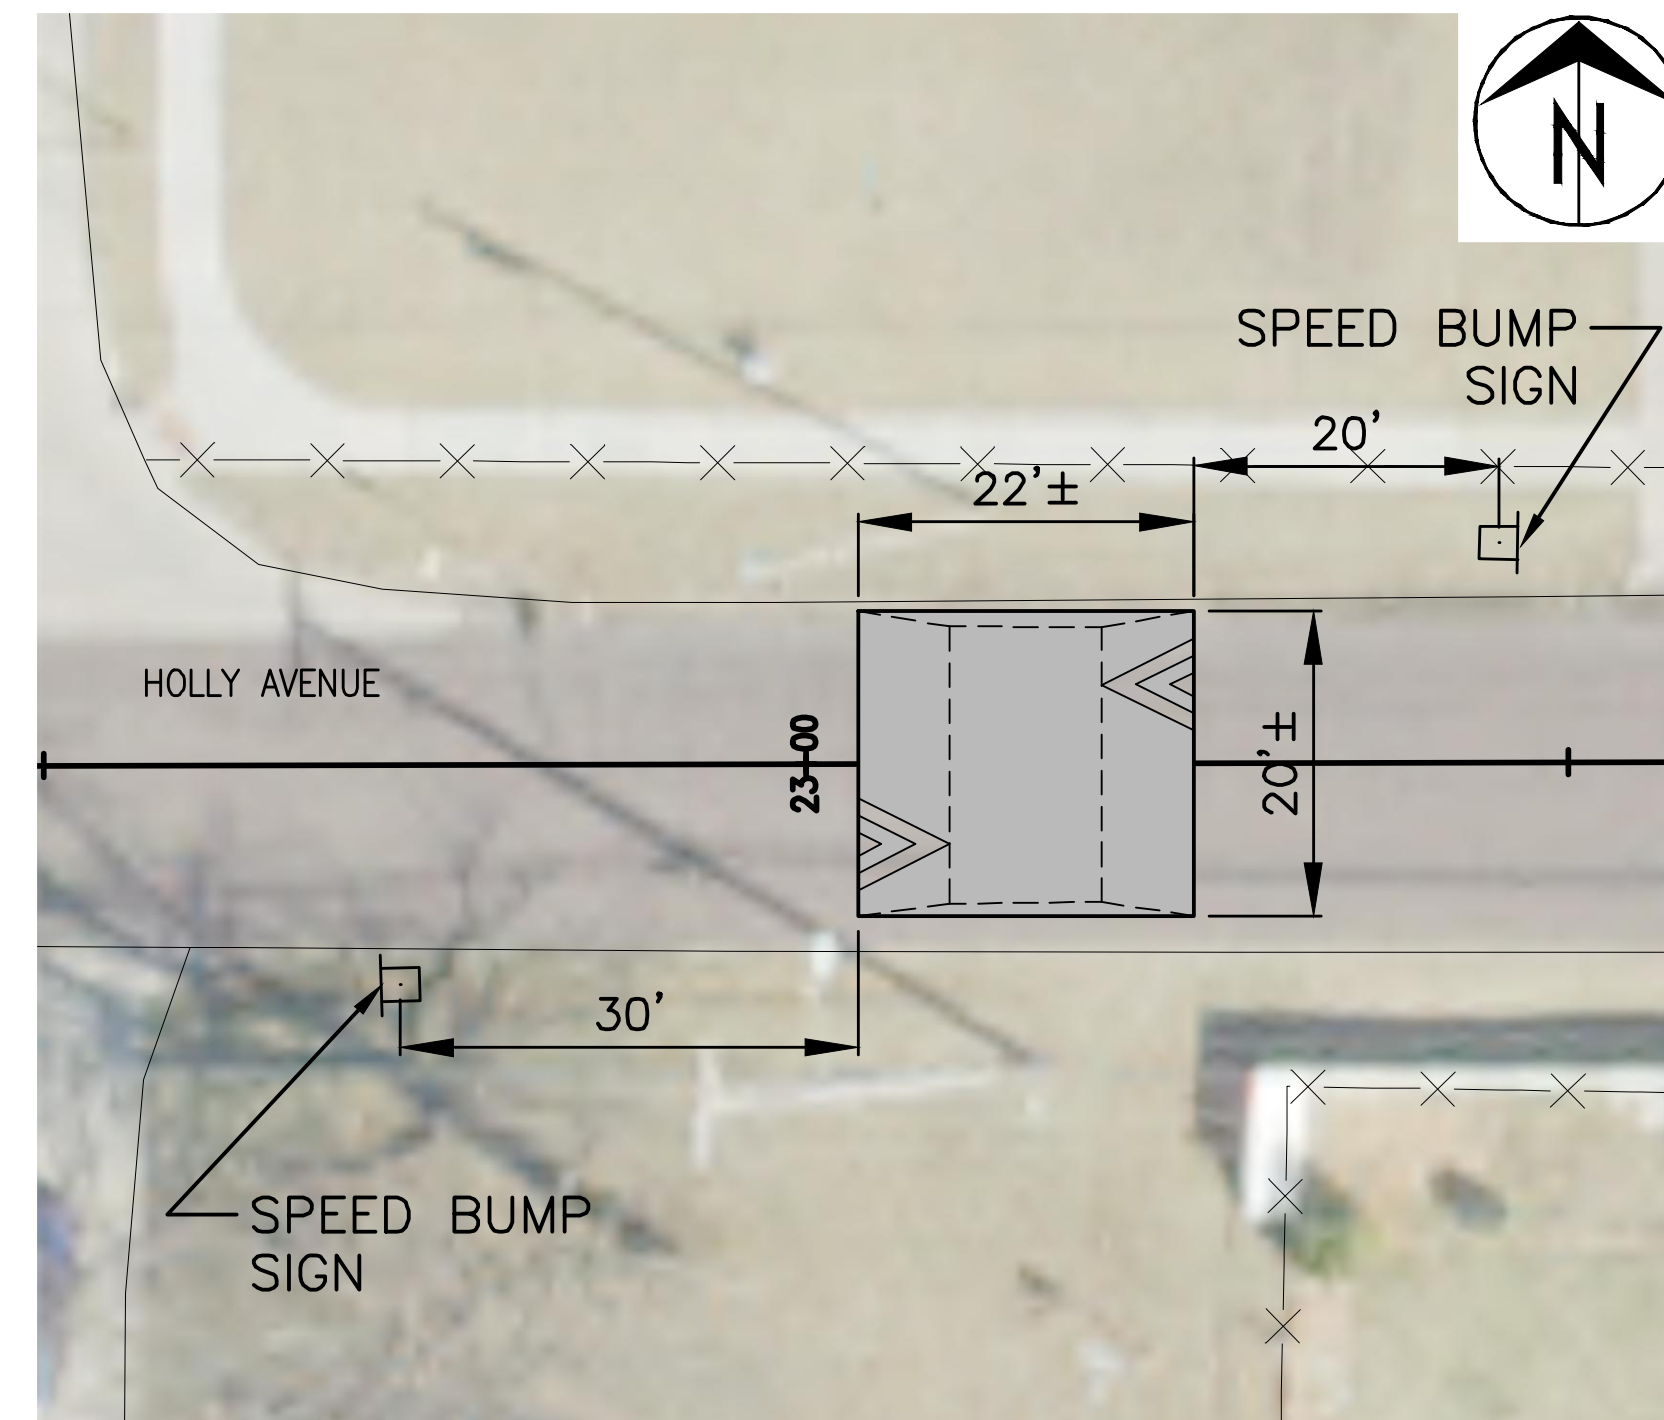

**2208 HOLLY AVENUE**  
NOT TO SCALE

Revision	By	Date	No.

**HOLLY AVENUE TRAFFIC CALMING**  
Speed Humps

City of Columbia, Missouri  
Department of Public Works

David Allen Nichols  
Registered Professional Engineer  
E-24212

File No. .  
Scale: As Shown  
Date: 1/7/2020  
Des. T.N.S.  
Dwn. D.G.W.  
Chk. J.D.R.

c:\loadings\traffic\calming\holy\_avenue\holy\_avenue\_traffic\_calming.dwg