
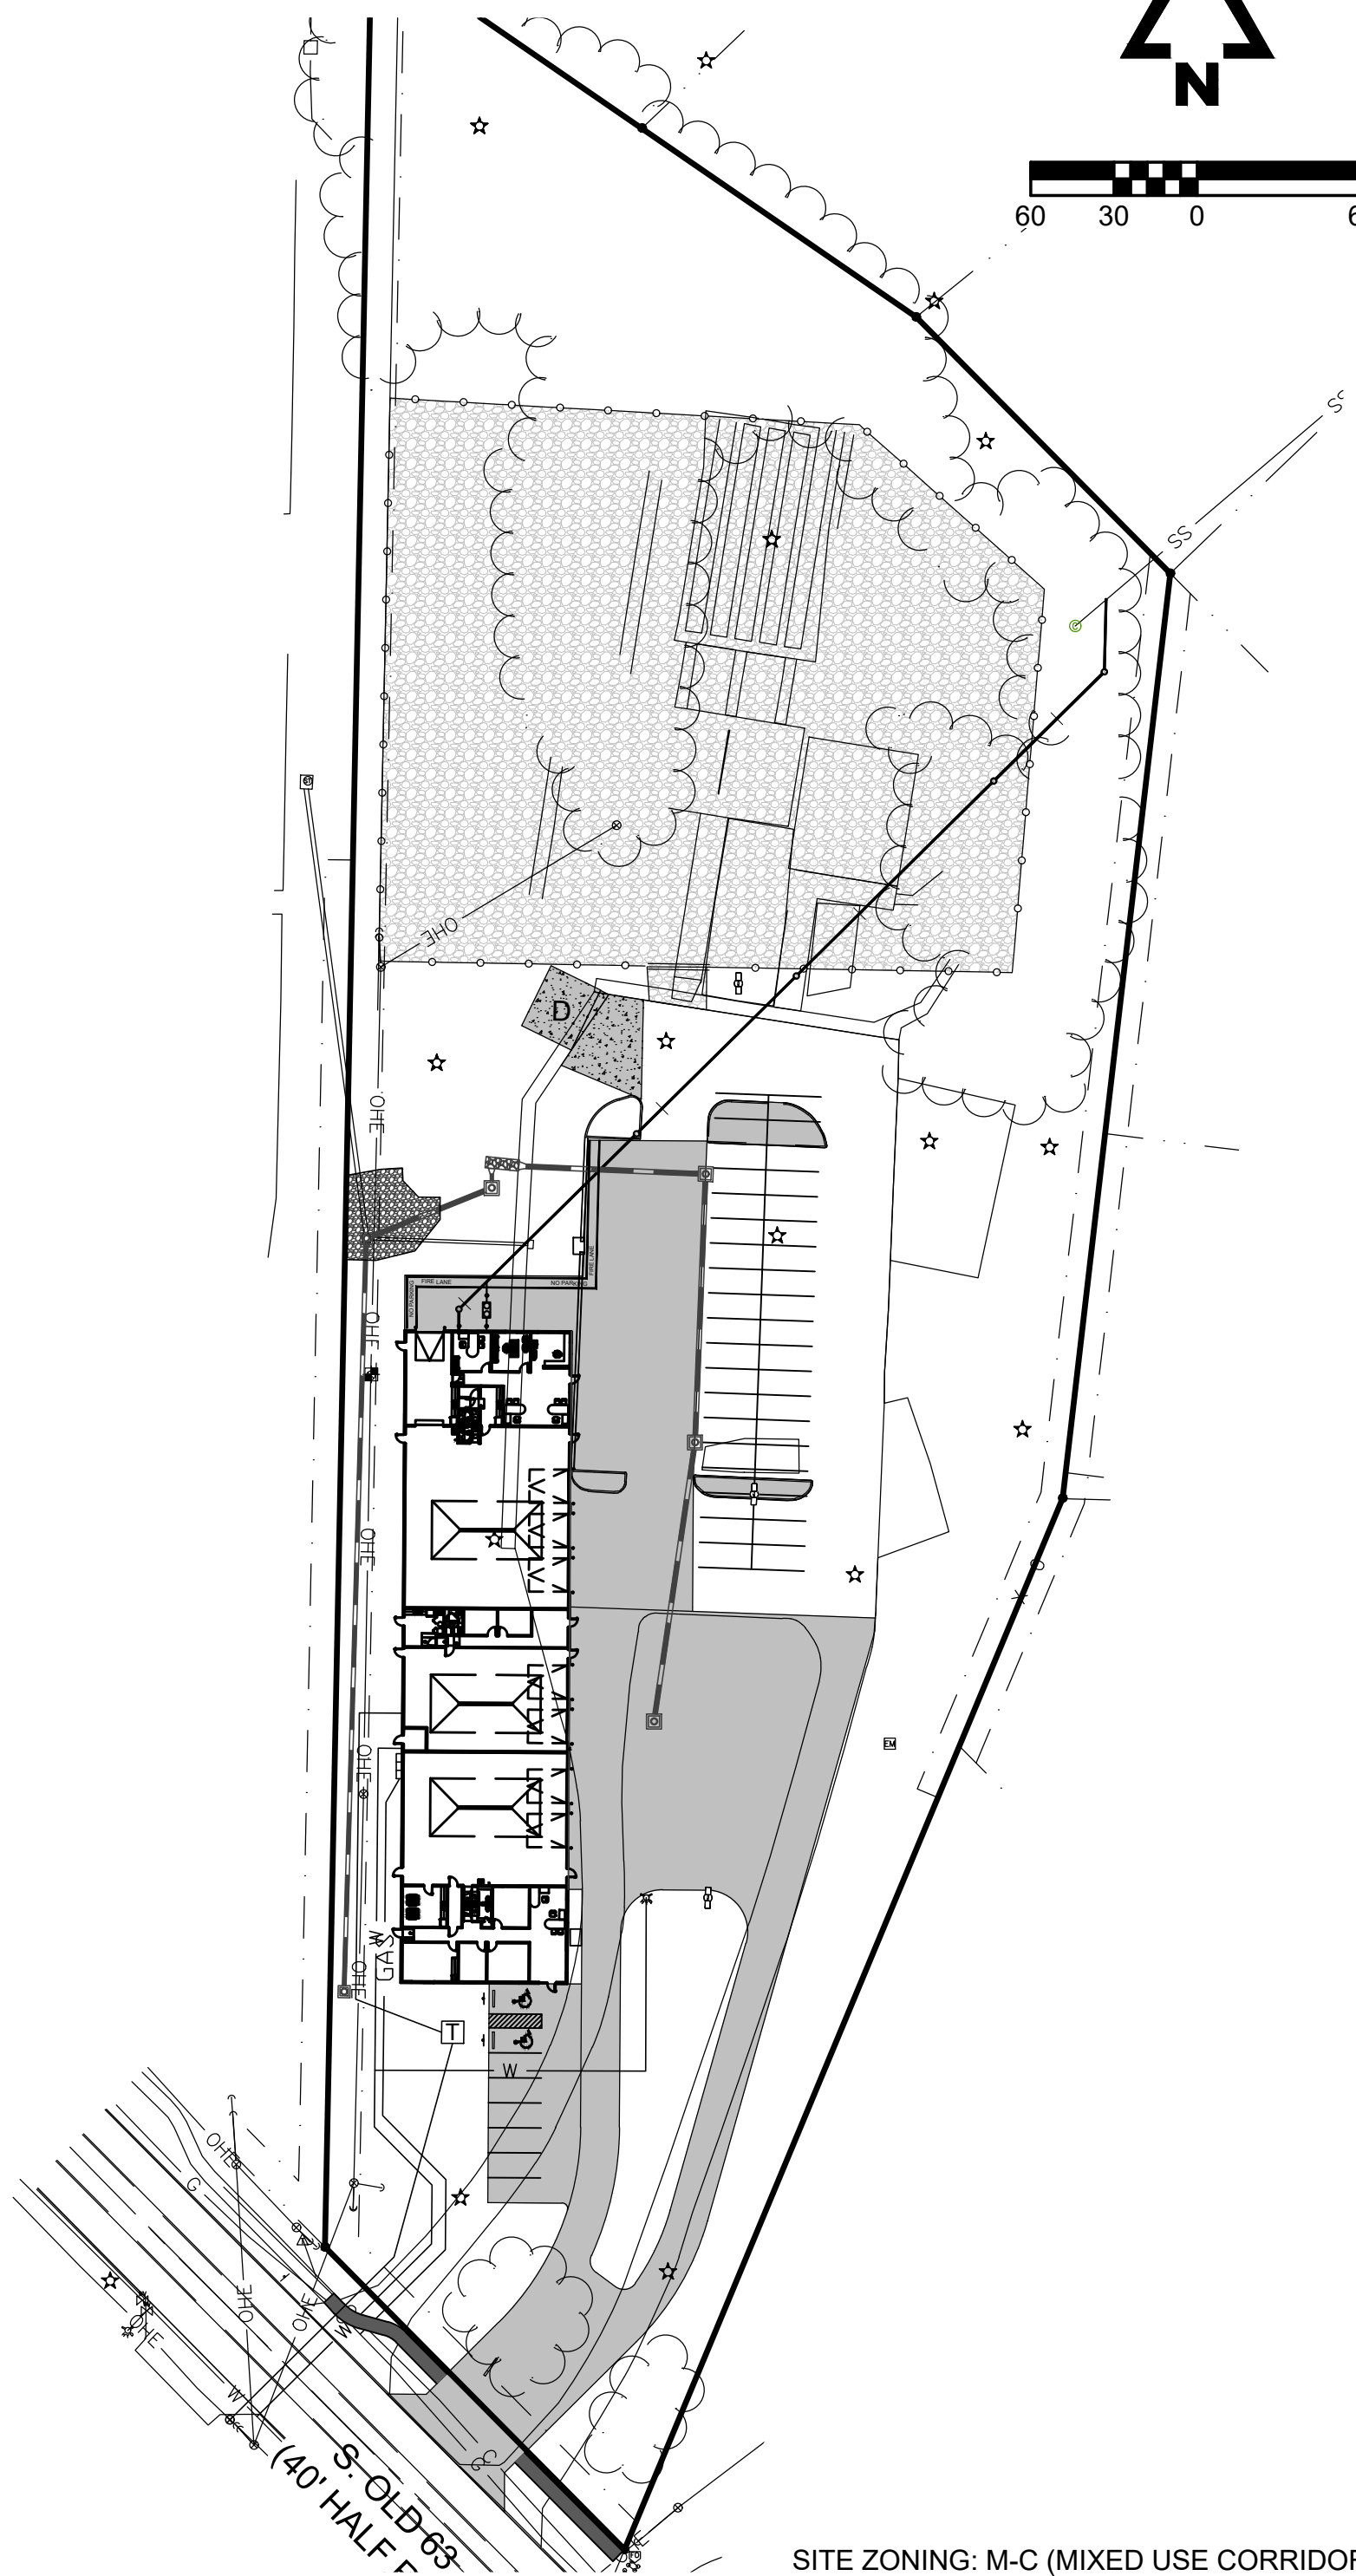


NEW CONCRETE

OUTDOOR STORAGE AREA

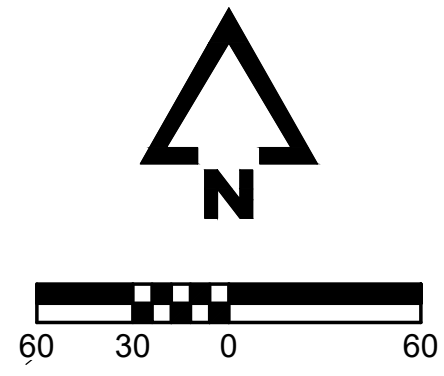

DRAWING NO. SHEET NO. OF

NOTICE: McClure Engineering Company waives any and all responsibility and liability for problems which arise from failure to follow these Plans, Specifications, and the engineering intent they convey, or for problems which arise from failure to obtain and/or follow the engineers guidance with respect to any errors, omissions, inconsistencies, ambiguities, or conflicts which are alleged.



LANIER LANDSCAPE FACILITY  
COLUMBIA, MO

DATE BY

REVISION

NO. DRAWN BY RAF SURVEYOR

ENGINEER RAF CHECKED BY

SITE ZONING: M-C (MIXED USE CORRIDOR)

