
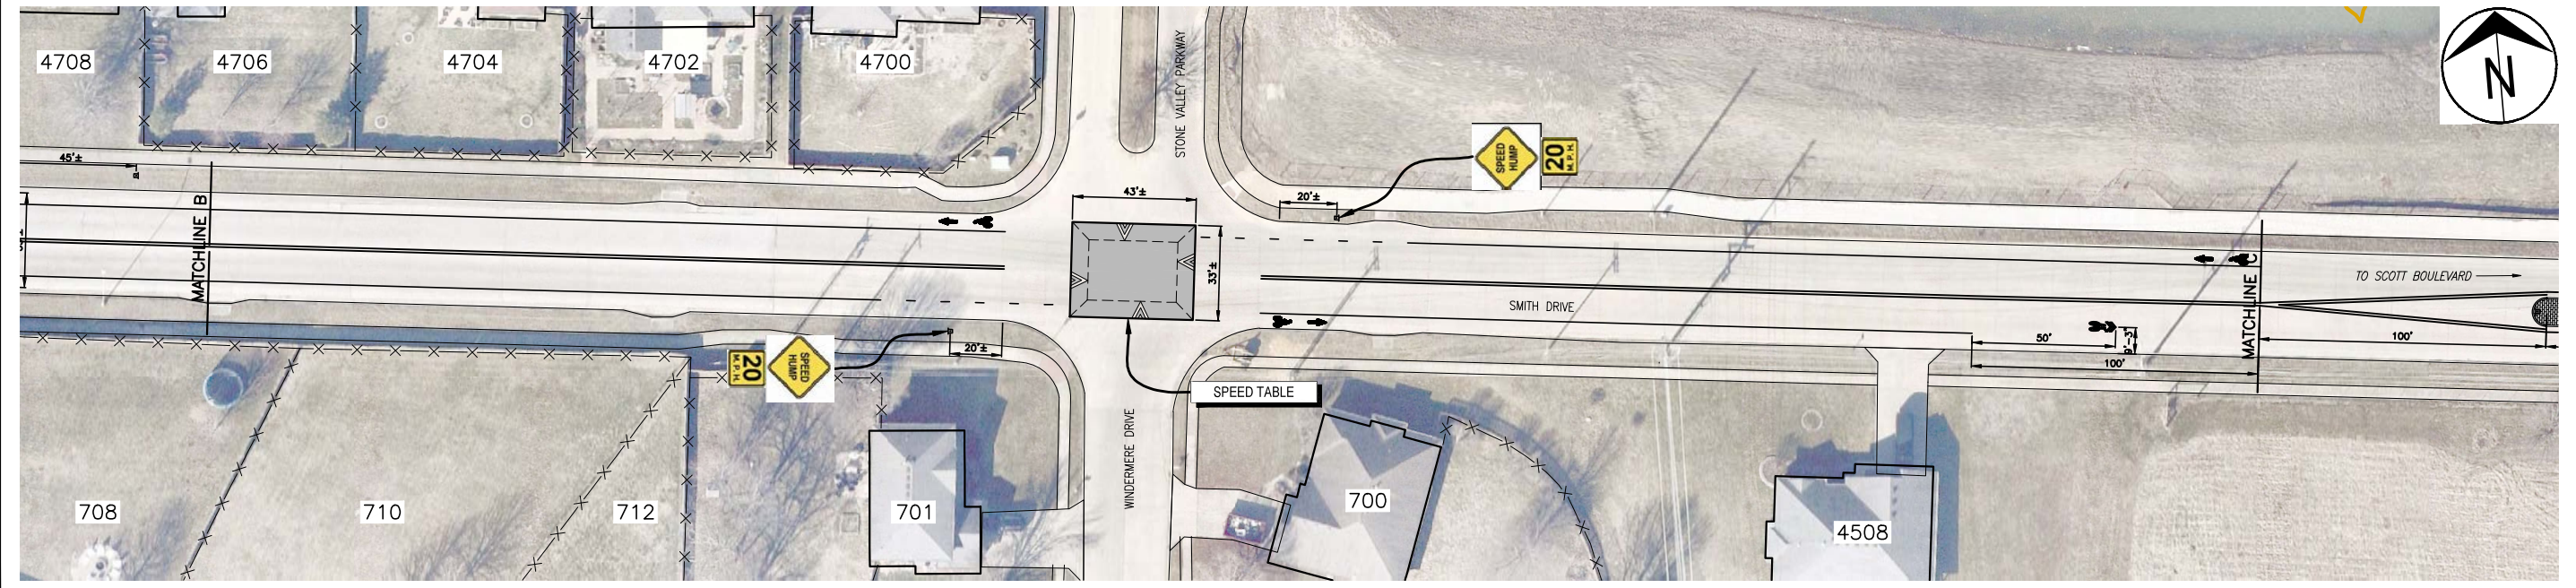
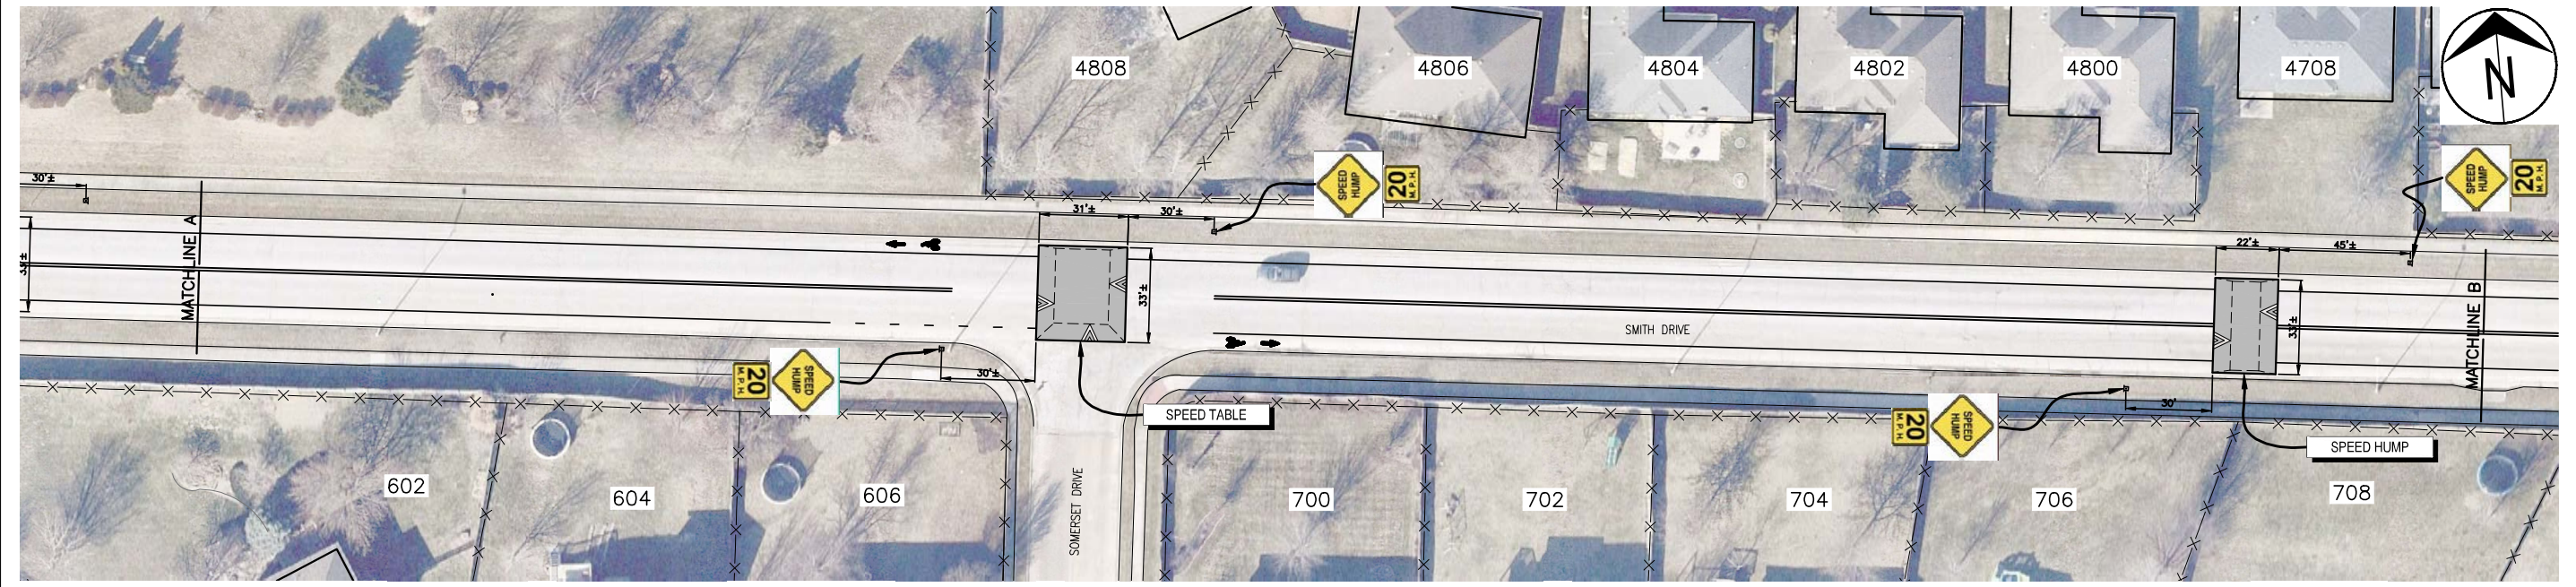


o:\caddproj\traffic\maining\smith dr - louisville dr traffic calming project - option b.dwg

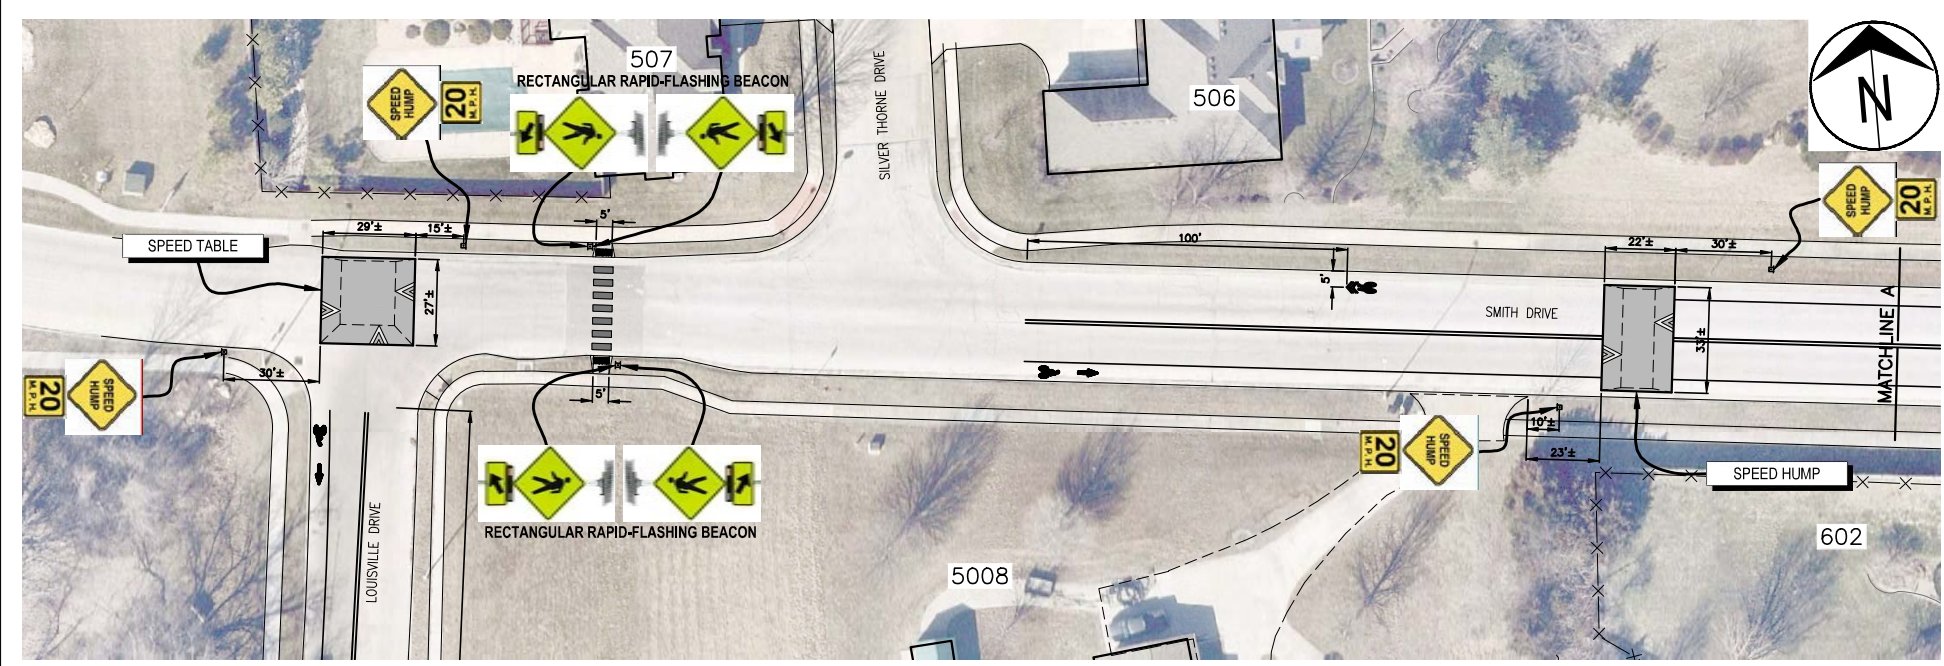


2011 Orthophoto Source: Boone County Assessor

No.	Date	By	Revision

**SMITH DRIVE/LOUISVILLE DRIVE
TRAFFIC CALMING**
Smith Drive Plan Sheet - Louisville Drive to Dayspring Drive

City of Columbia, Missouri
Department of Public Works

File No.	
Scale:	1" = 30'
Date:	12/28/2021
Des.	A.S.B.
Dwn.	D.G.W.
Chk.	J.D.R.

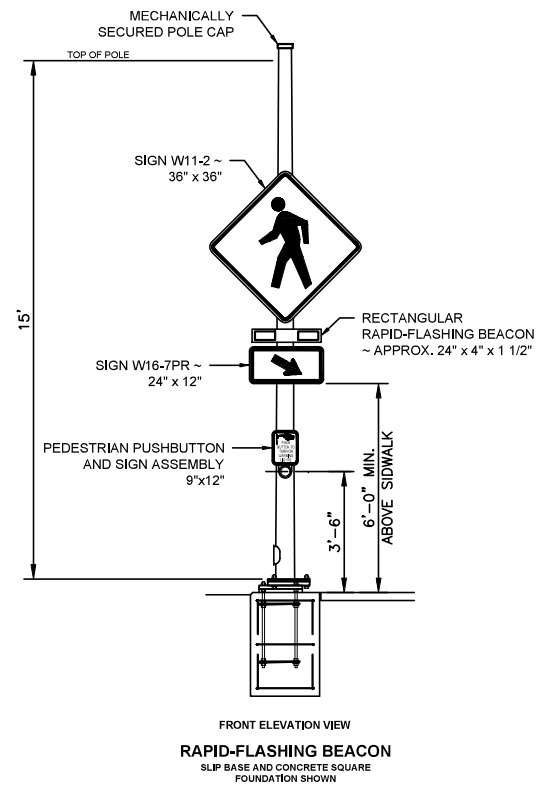

No.	Date	By	Revision




SMITH DRIVE/LOUISVILLE DRIVE
TRAFFIC CALMING
 Smith Drive Plan Sheet - Dayspring Drive to Scott Boulevard

City of Columbia, Missouri
 Department of Public Works

File No.	
Scale:	1" = 30'
Date:	11/8/2021
Des.	A.S.B.
Dwn.	D.G.W.
Chk.	J.D.R.

o:\caddpro\traffic\calming\smith dr - louisville dr traffic calming project - option b.dwg

2011 Orthophoto Source: Boone County Assessor

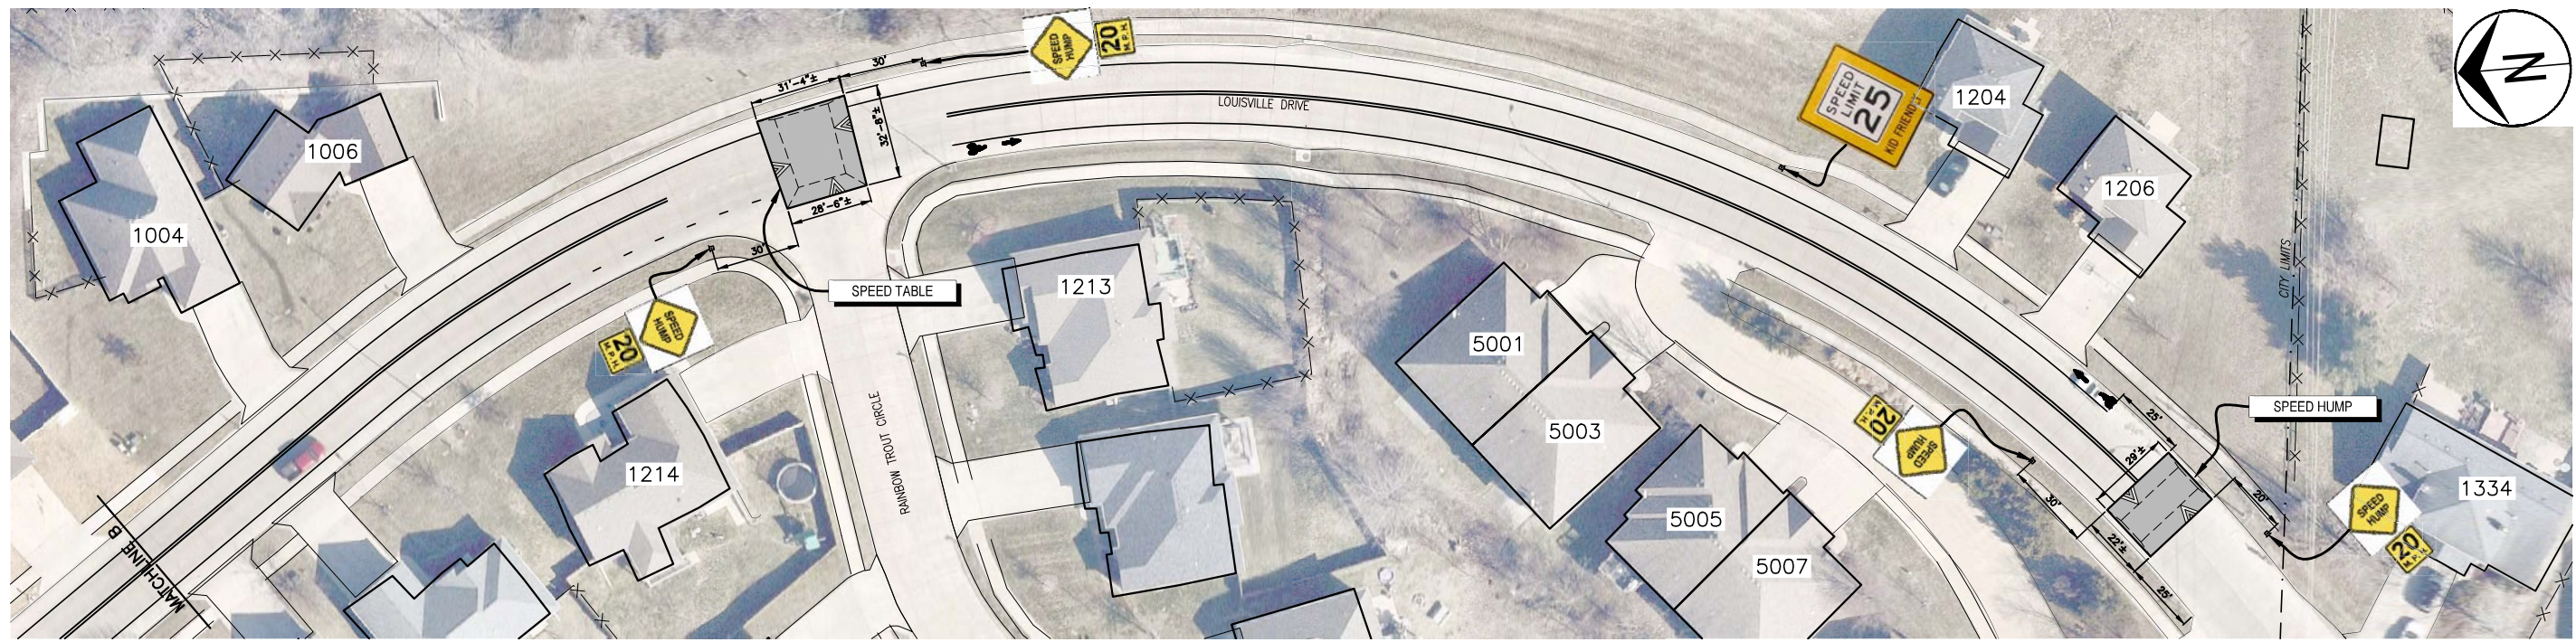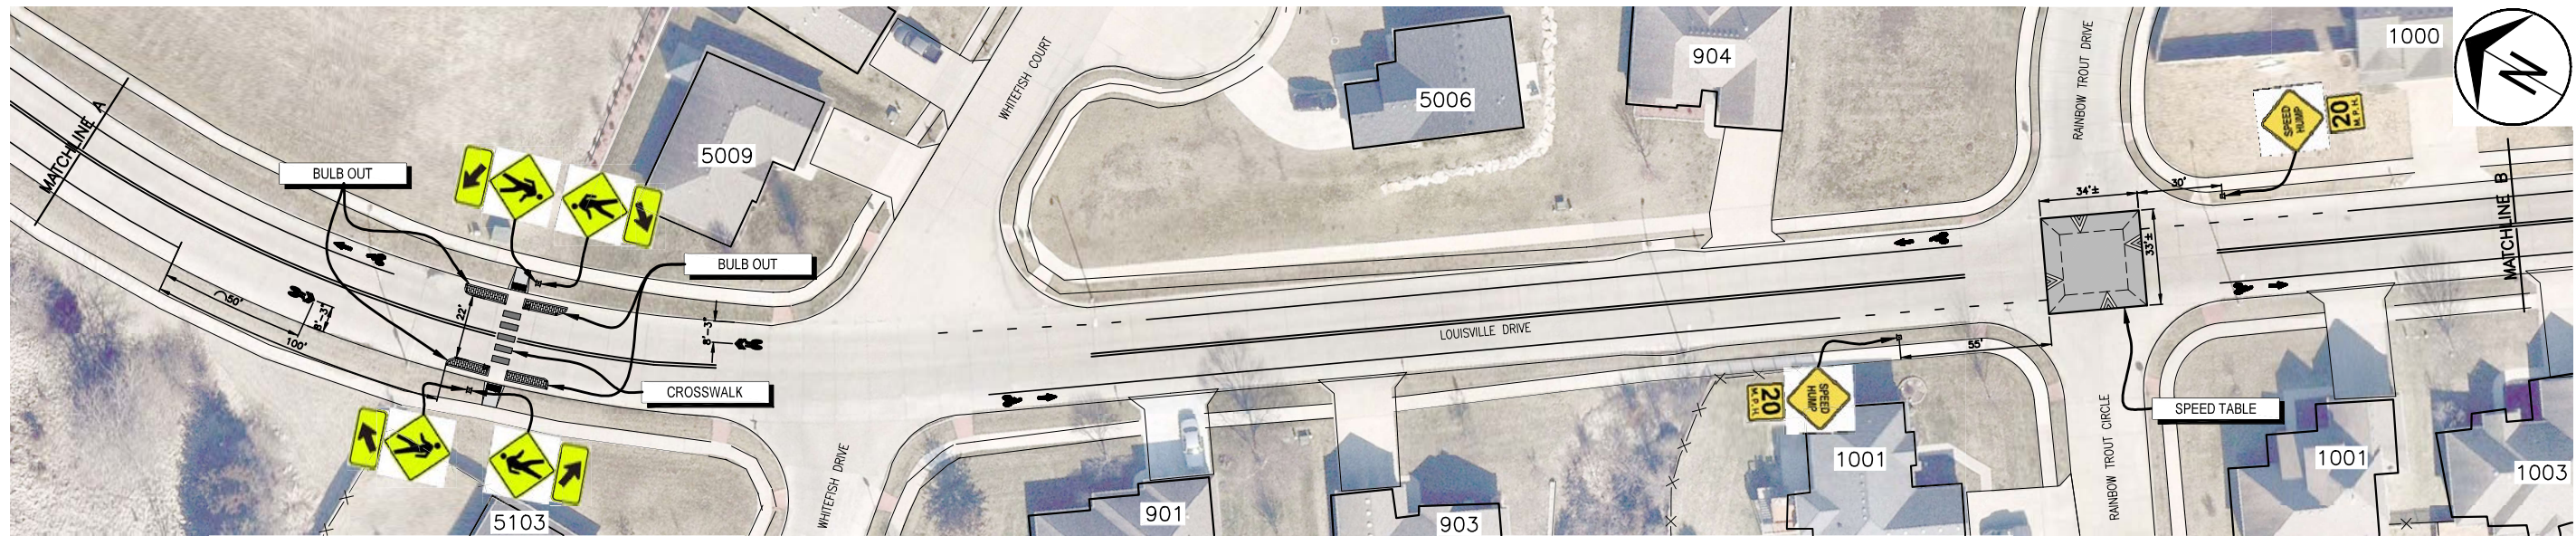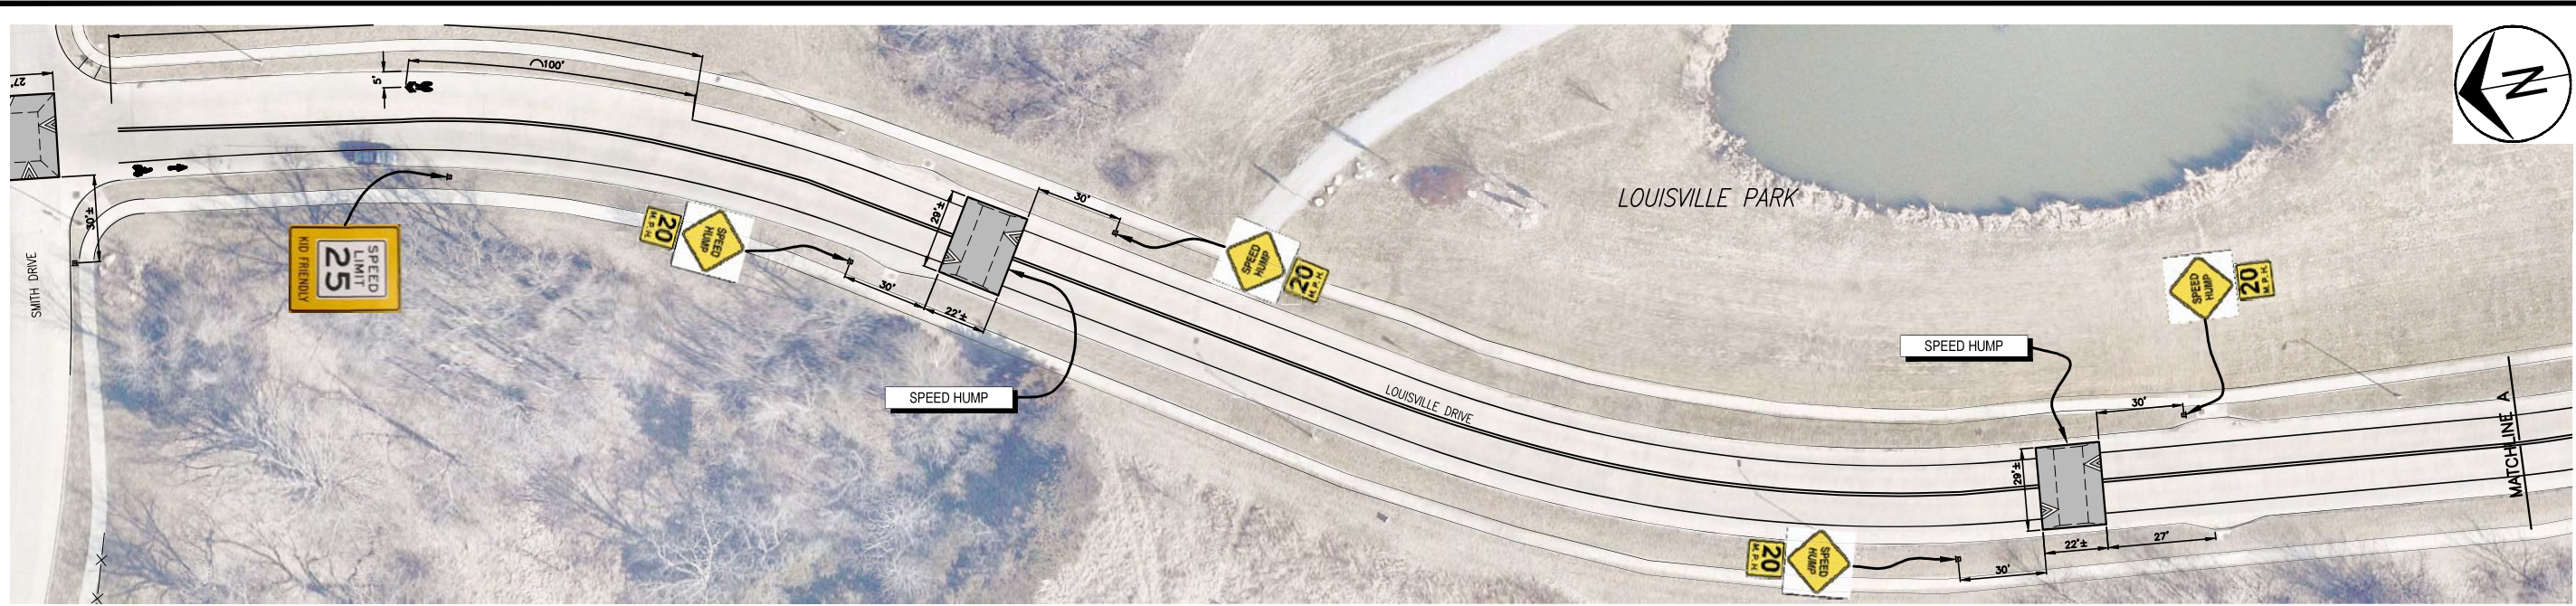

No.	Date	By	Revision

SMITH DRIVE / LOUISVILLE DRIVE TRAFFIC CALMING




Louisville Drive Plan Sheet - Smith Drive to City Limits

City of Columbia, Missouri
Department of Public Works

File No.	
Scale:	1" = 30'
Date:	11/8/2021
Des.	A.S.B.
Dwn.	D.G.W.
Chk.	J.D.R.

o:\cadd\proj\traffic\calming\smith dr - louisville dr traffic calming project - option b.dwg

2011 Orthophoto Source: Boone County Assessor

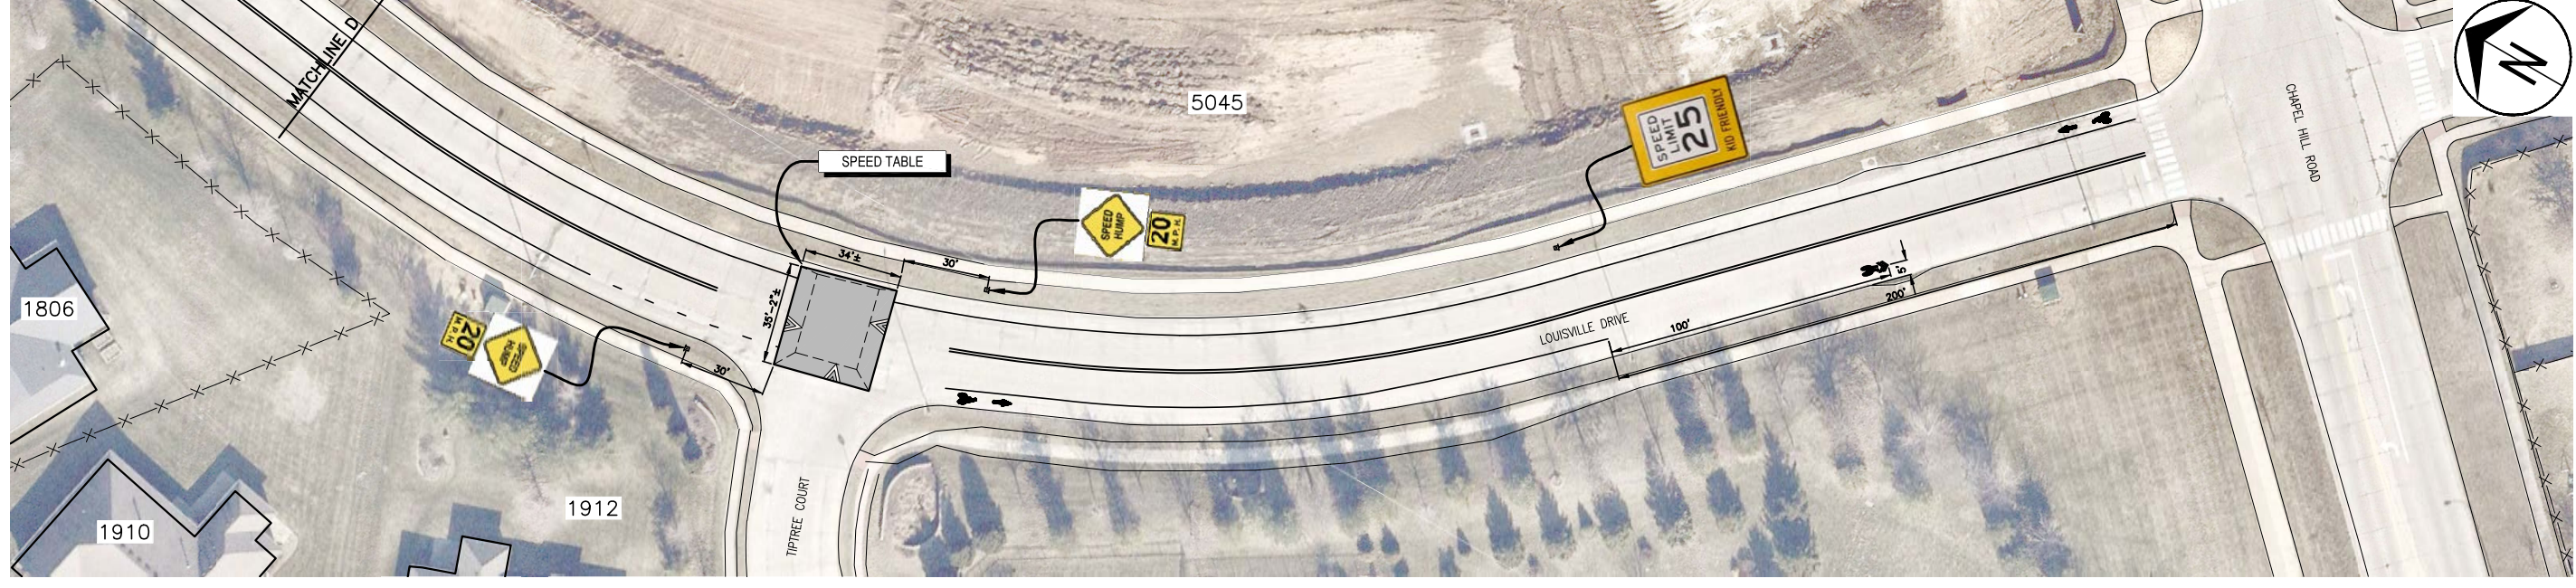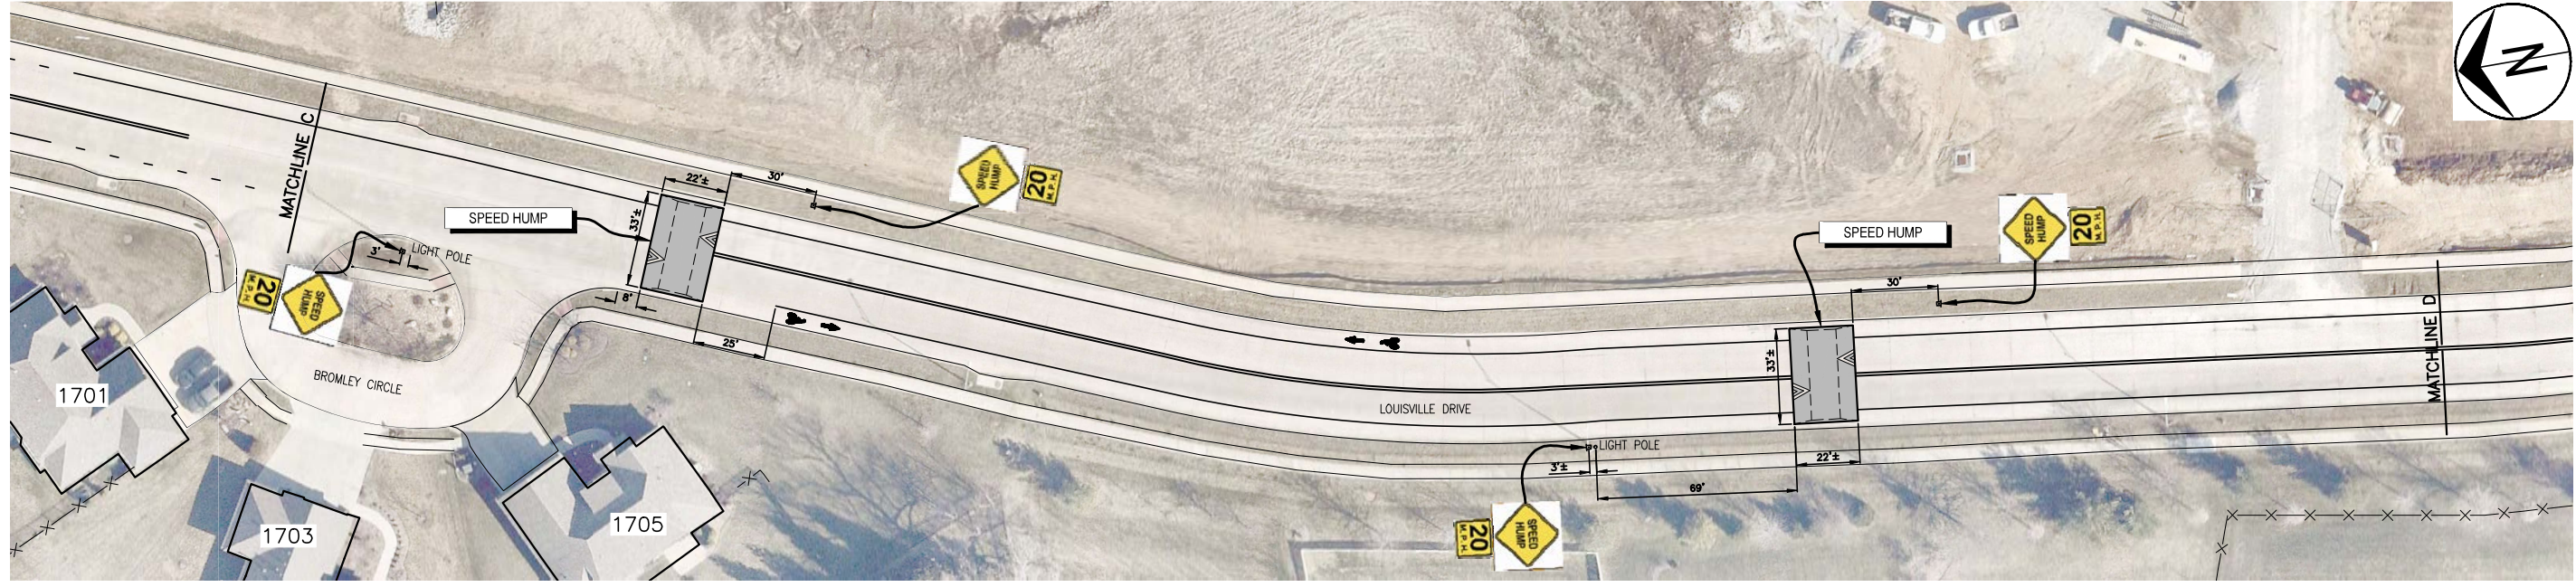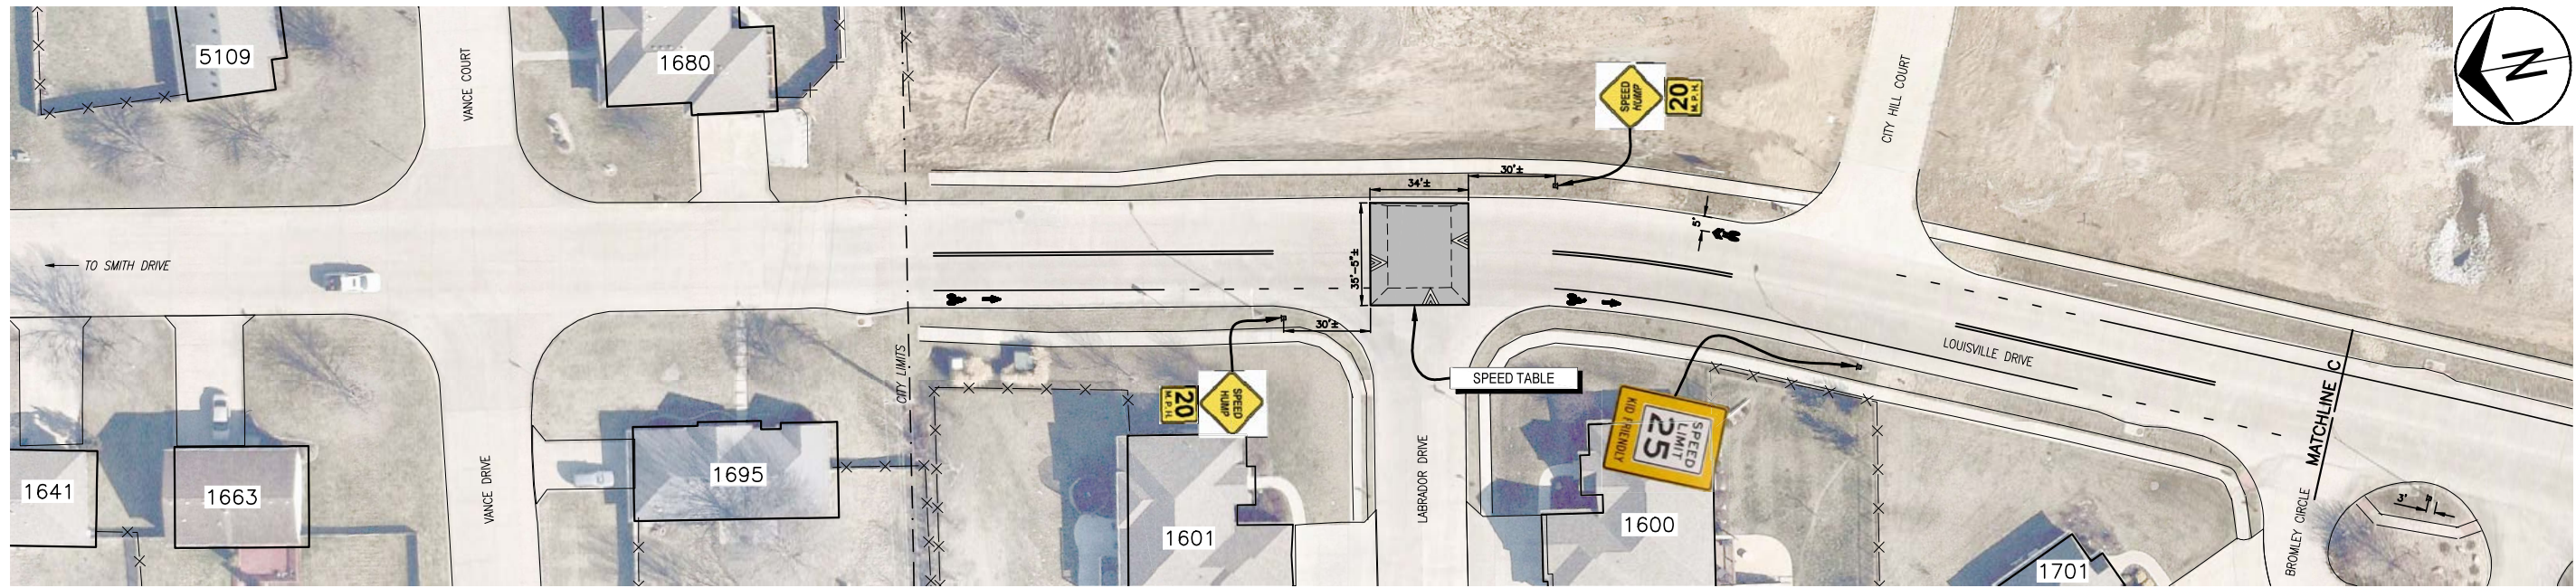

Revision	By	Date	No.

**SMITH DRIVE/LOUISVILLE DRIVE
TRAFFIC CALMING**
Louisville Drive Plan Sheet - City Limits to Chapel Hill Road

City of Columbia, Missouri
Department of Public Works

File No.	
Scale:	1" = 30'
Date:	11/8/2021
Des.	A.S.B.
Dwn.	D.G.W.
Chk.	J.D.R.

c:\caddproj\traffic\calming\smith dr - louisville dr traffic calming project - option b.dwg
 2011 Orthophoto Source: Boone County Assessor