


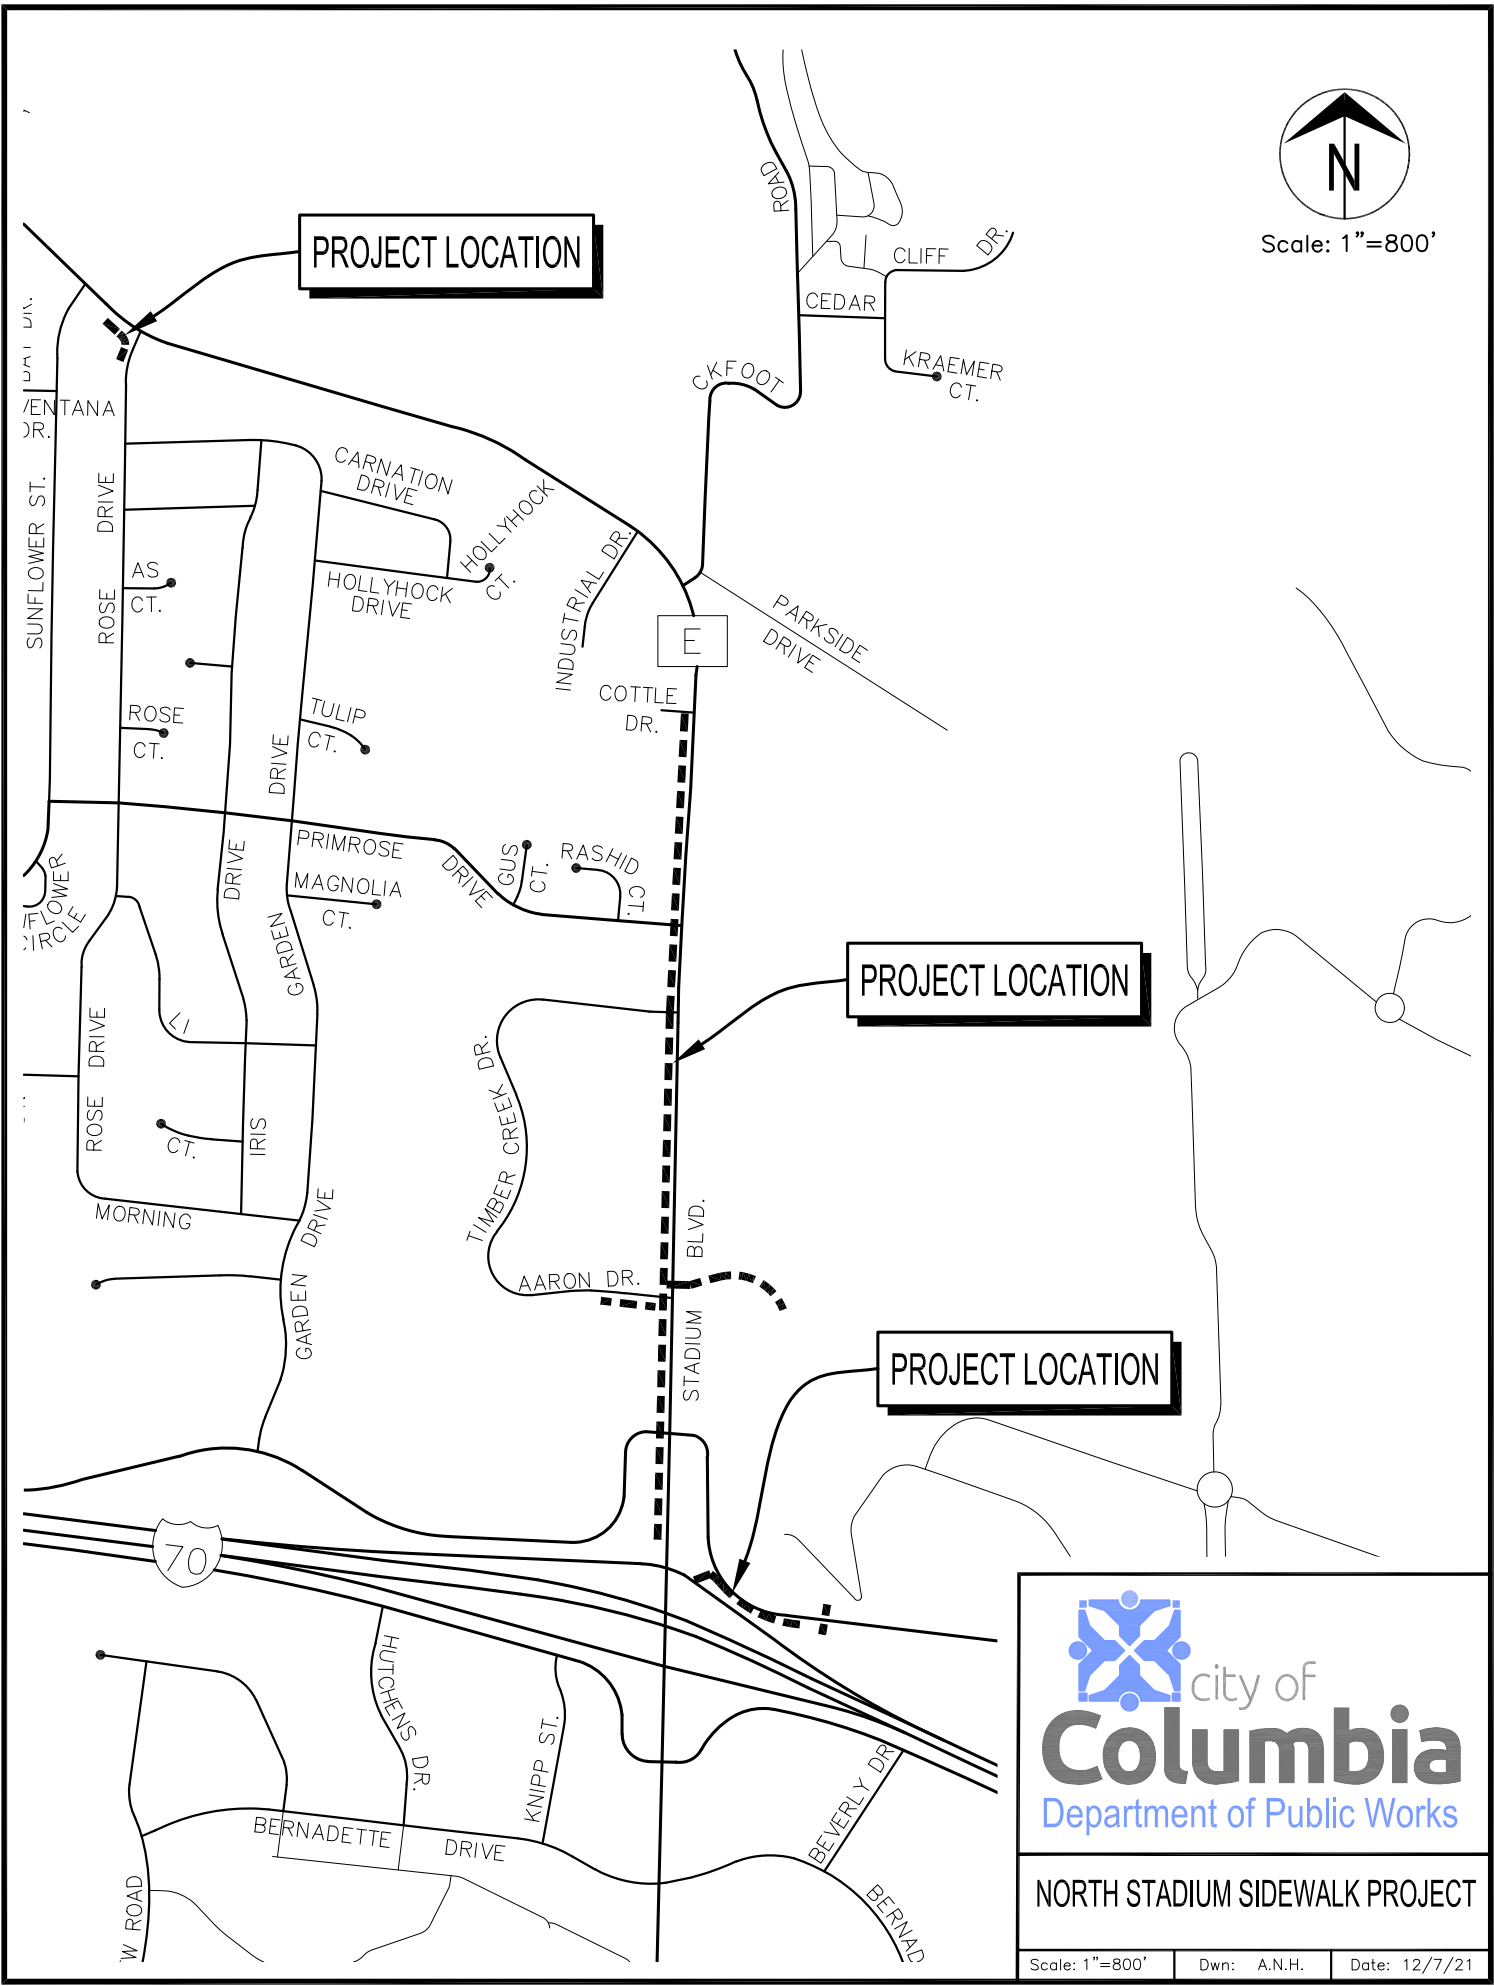

Scale: 1"=800'



Department of Public Works

NORTH STADIUM SIDEWALK PROJECT

Scale: 1"=800' Dwn: A.N.H. Date: 12/7/21