


UNIVERSITY CENTER, LLC
111 S. PROVIDENCE
COLUMBIA MO 65203



SPRINT WG COLUMBIA
222 E. BROADWAY
COLUMBIA MO 65203

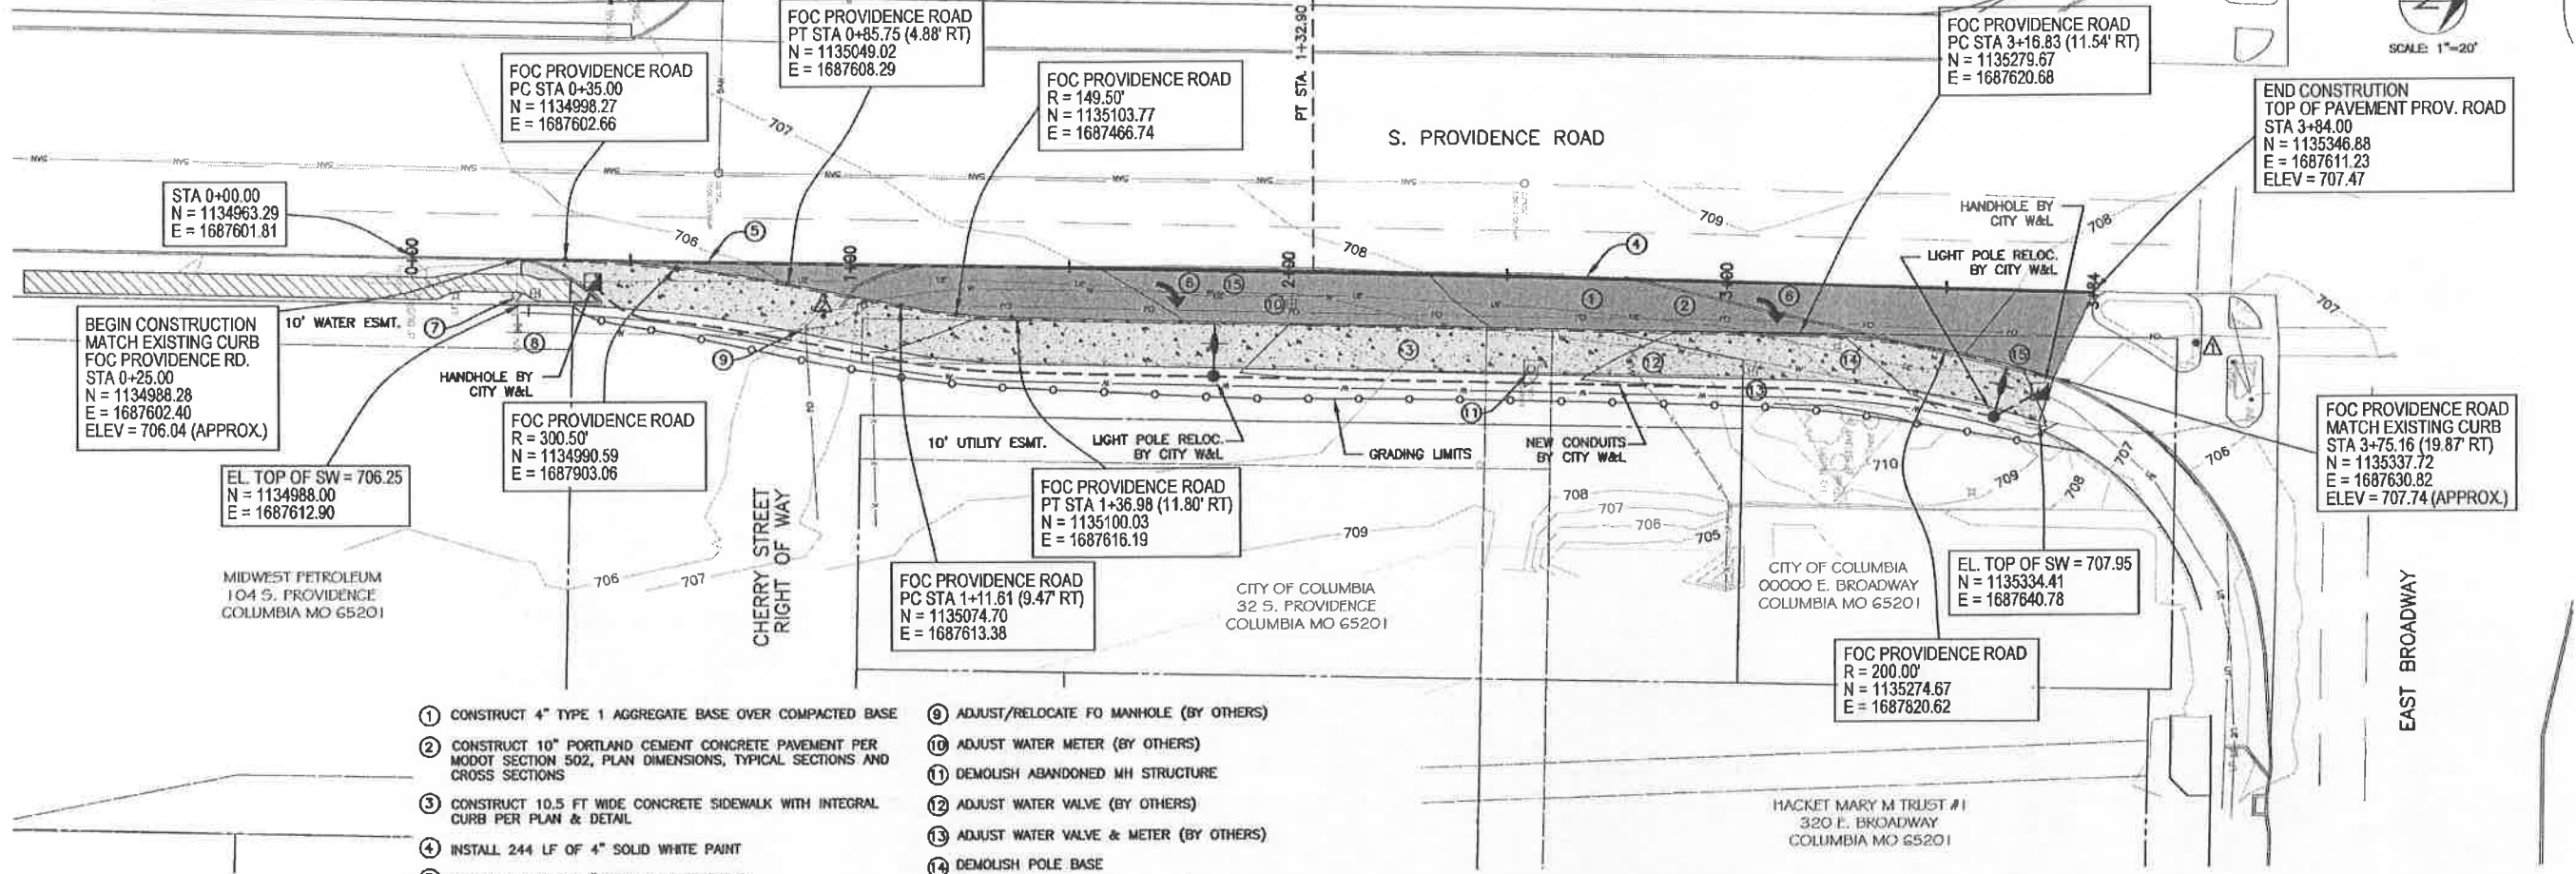



- ① CONSTRUCT 4" TYPE 1 AGGREGATE BASE OVER COMPACTED BASE
- ② CONSTRUCT 10" PORTLAND CEMENT CONCRETE PAVEMENT PER MODOT SECTION 502, PLAN DIMENSIONS, TYPICAL SECTIONS AND CROSS SECTIONS
- ③ CONSTRUCT 10.5 FT WIDE CONCRETE SIDEWALK WITH INTEGRAL CURB PER PLAN & DETAIL
- ④ INSTALL 244 LF OF 4" SOLID WHITE PAINT
- ⑤ INSTALL 90 LF OF 4" DOTTED WHITE PAINT
- ⑥ INSTALL RIGHT WHITE ARROW PREFORMED THERMOPLASTIC TAPE
- ⑦ RELOCATE FH (BY OTHERS)
- ⑧ ADJUST/RELOCATE WW (BY OTHERS)
- ⑨ ADJUST/RELOCATE FO MANHOLE (BY OTHERS)
- ⑩ ADJUST WATER METER (BY OTHERS)
- ⑪ DEMOLISH ABANDONED MH STRUCTURE
- ⑫ ADJUST WATER VALVE (BY OTHERS)
- ⑬ ADJUST WATER VALVE & METER (BY OTHERS)
- ⑭ DEMOLISH POLE BASE
- ⑮ EXISTING LIGHT POLE RELOCATED BY CITY W&L

LEGEND
 AREA OF RIGHT TURN LANE CONSTRUCTION
 AREA OF SIDEWALK CONSTRUCTION

CONTRACTOR TO VERIFY UNDERGROUND UTILITIES DEPTH & LOCATION

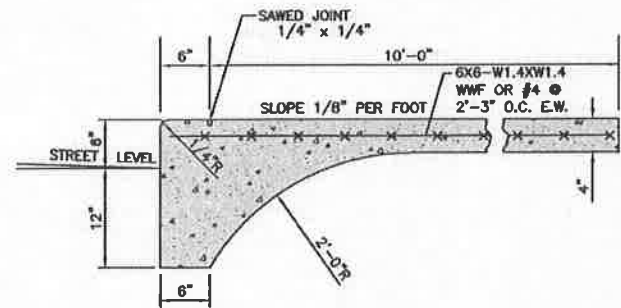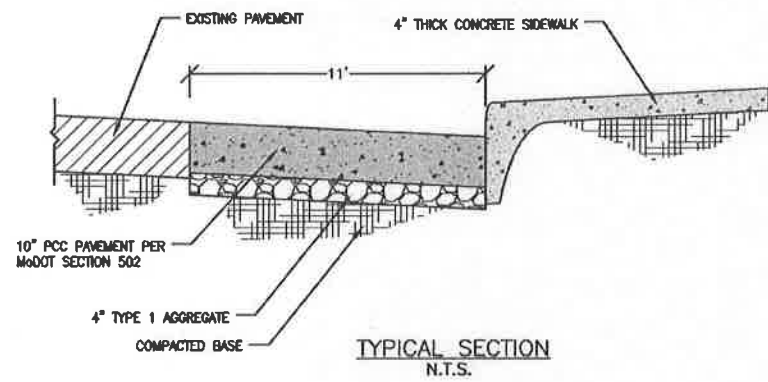

- NOTES:**
- SIDEWALK CROSS SLOPE SHALL NOT EXCEED 2.00%.
 - SAW AND PATCH STREET PAVEMENT AS NECESSARY FOR CONSTRUCTION OF NEW CURB.
 - SEE JOINT DETAILS - 1000.03.
 - SEE SPECIFICATIONS - 1000.01B THRU 1000.01D.
 - NO STEEL TO BE PLACED THROUGH EXPANSION JOINT

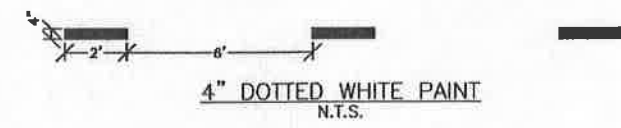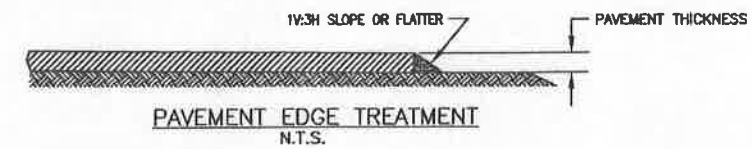

Revision	By	Date	PAVEMENT MARKING TYPE	REVISION
1	A.N.H.	8-30-2019		

**Providence Road - Broadway
Turn Lane
Plan & Detail Sheet**

City of Columbia, Missouri
Department of Public Works

David Allen Nichols
Registered Professional Engineer
E-24212

Project No. 00713
Scale: 1"=20'
Date: 8/13/19
Des: A.N.H.
Dwn: G.R.K.
Chk: A.A.A.

Sheet
of