




1904 HOLLY AVENUE
NOT TO SCALE

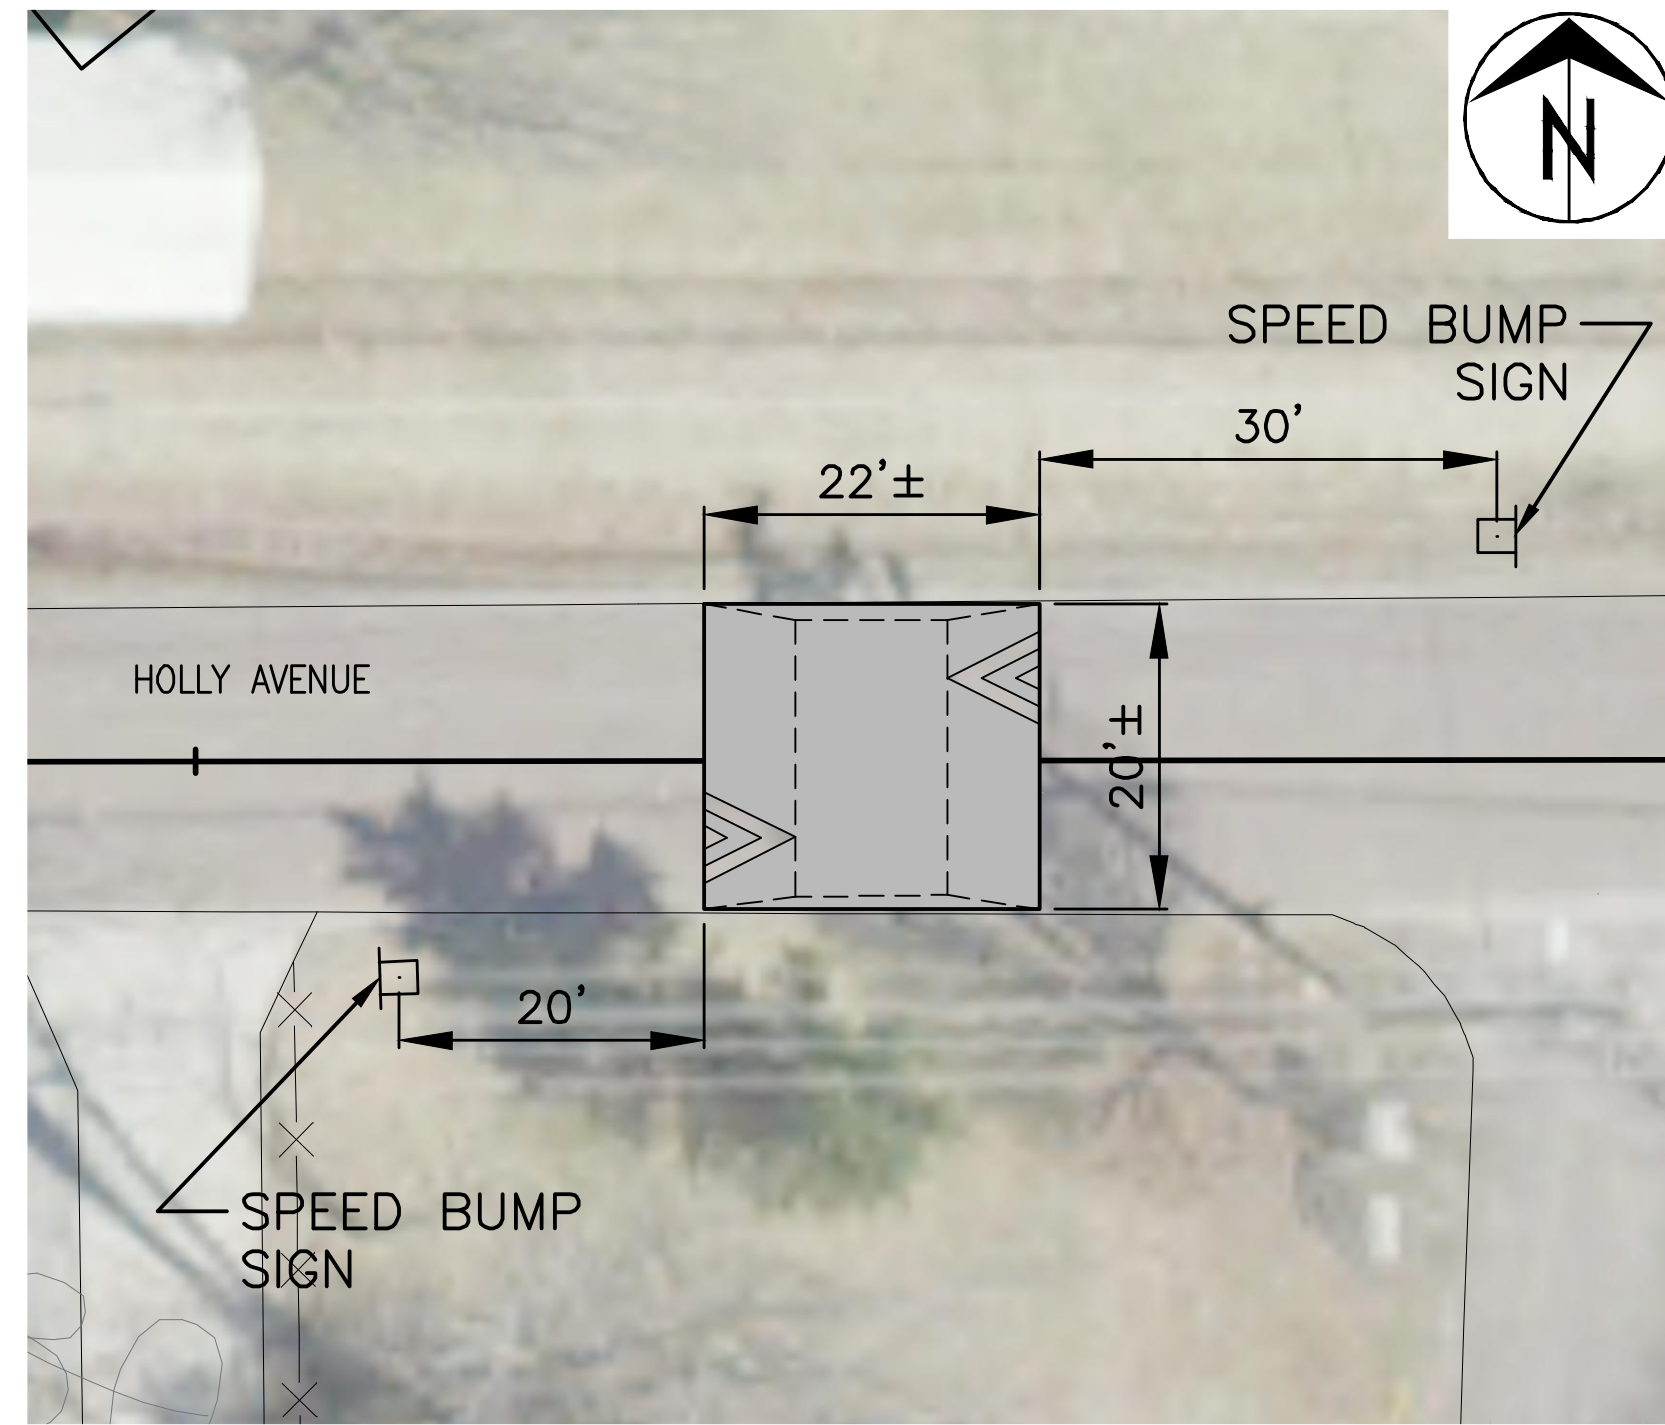


2102 HOLLY AVENUE
NOT TO SCALE

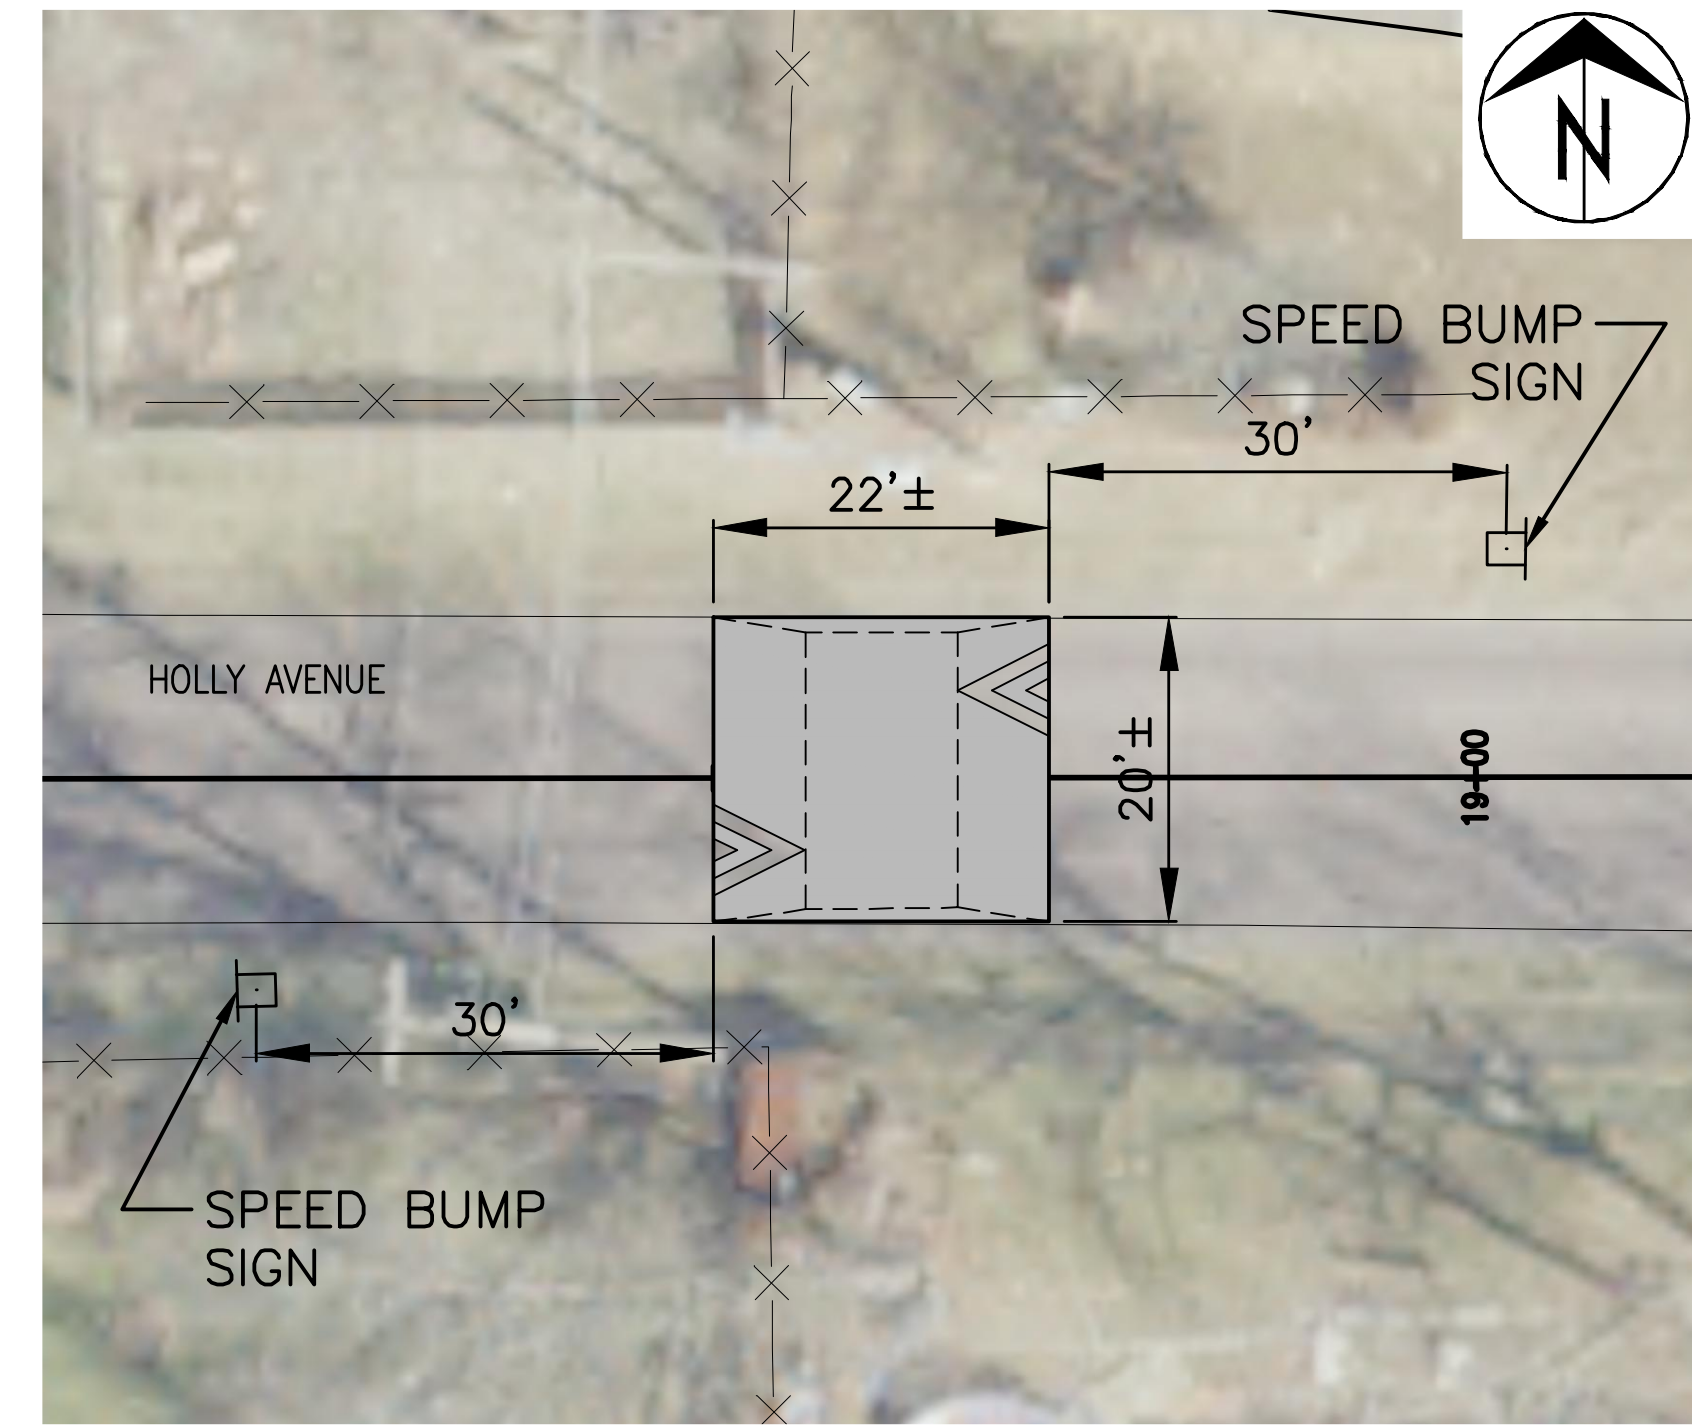


2114 HOLLY AVENUE
NOT TO SCALE

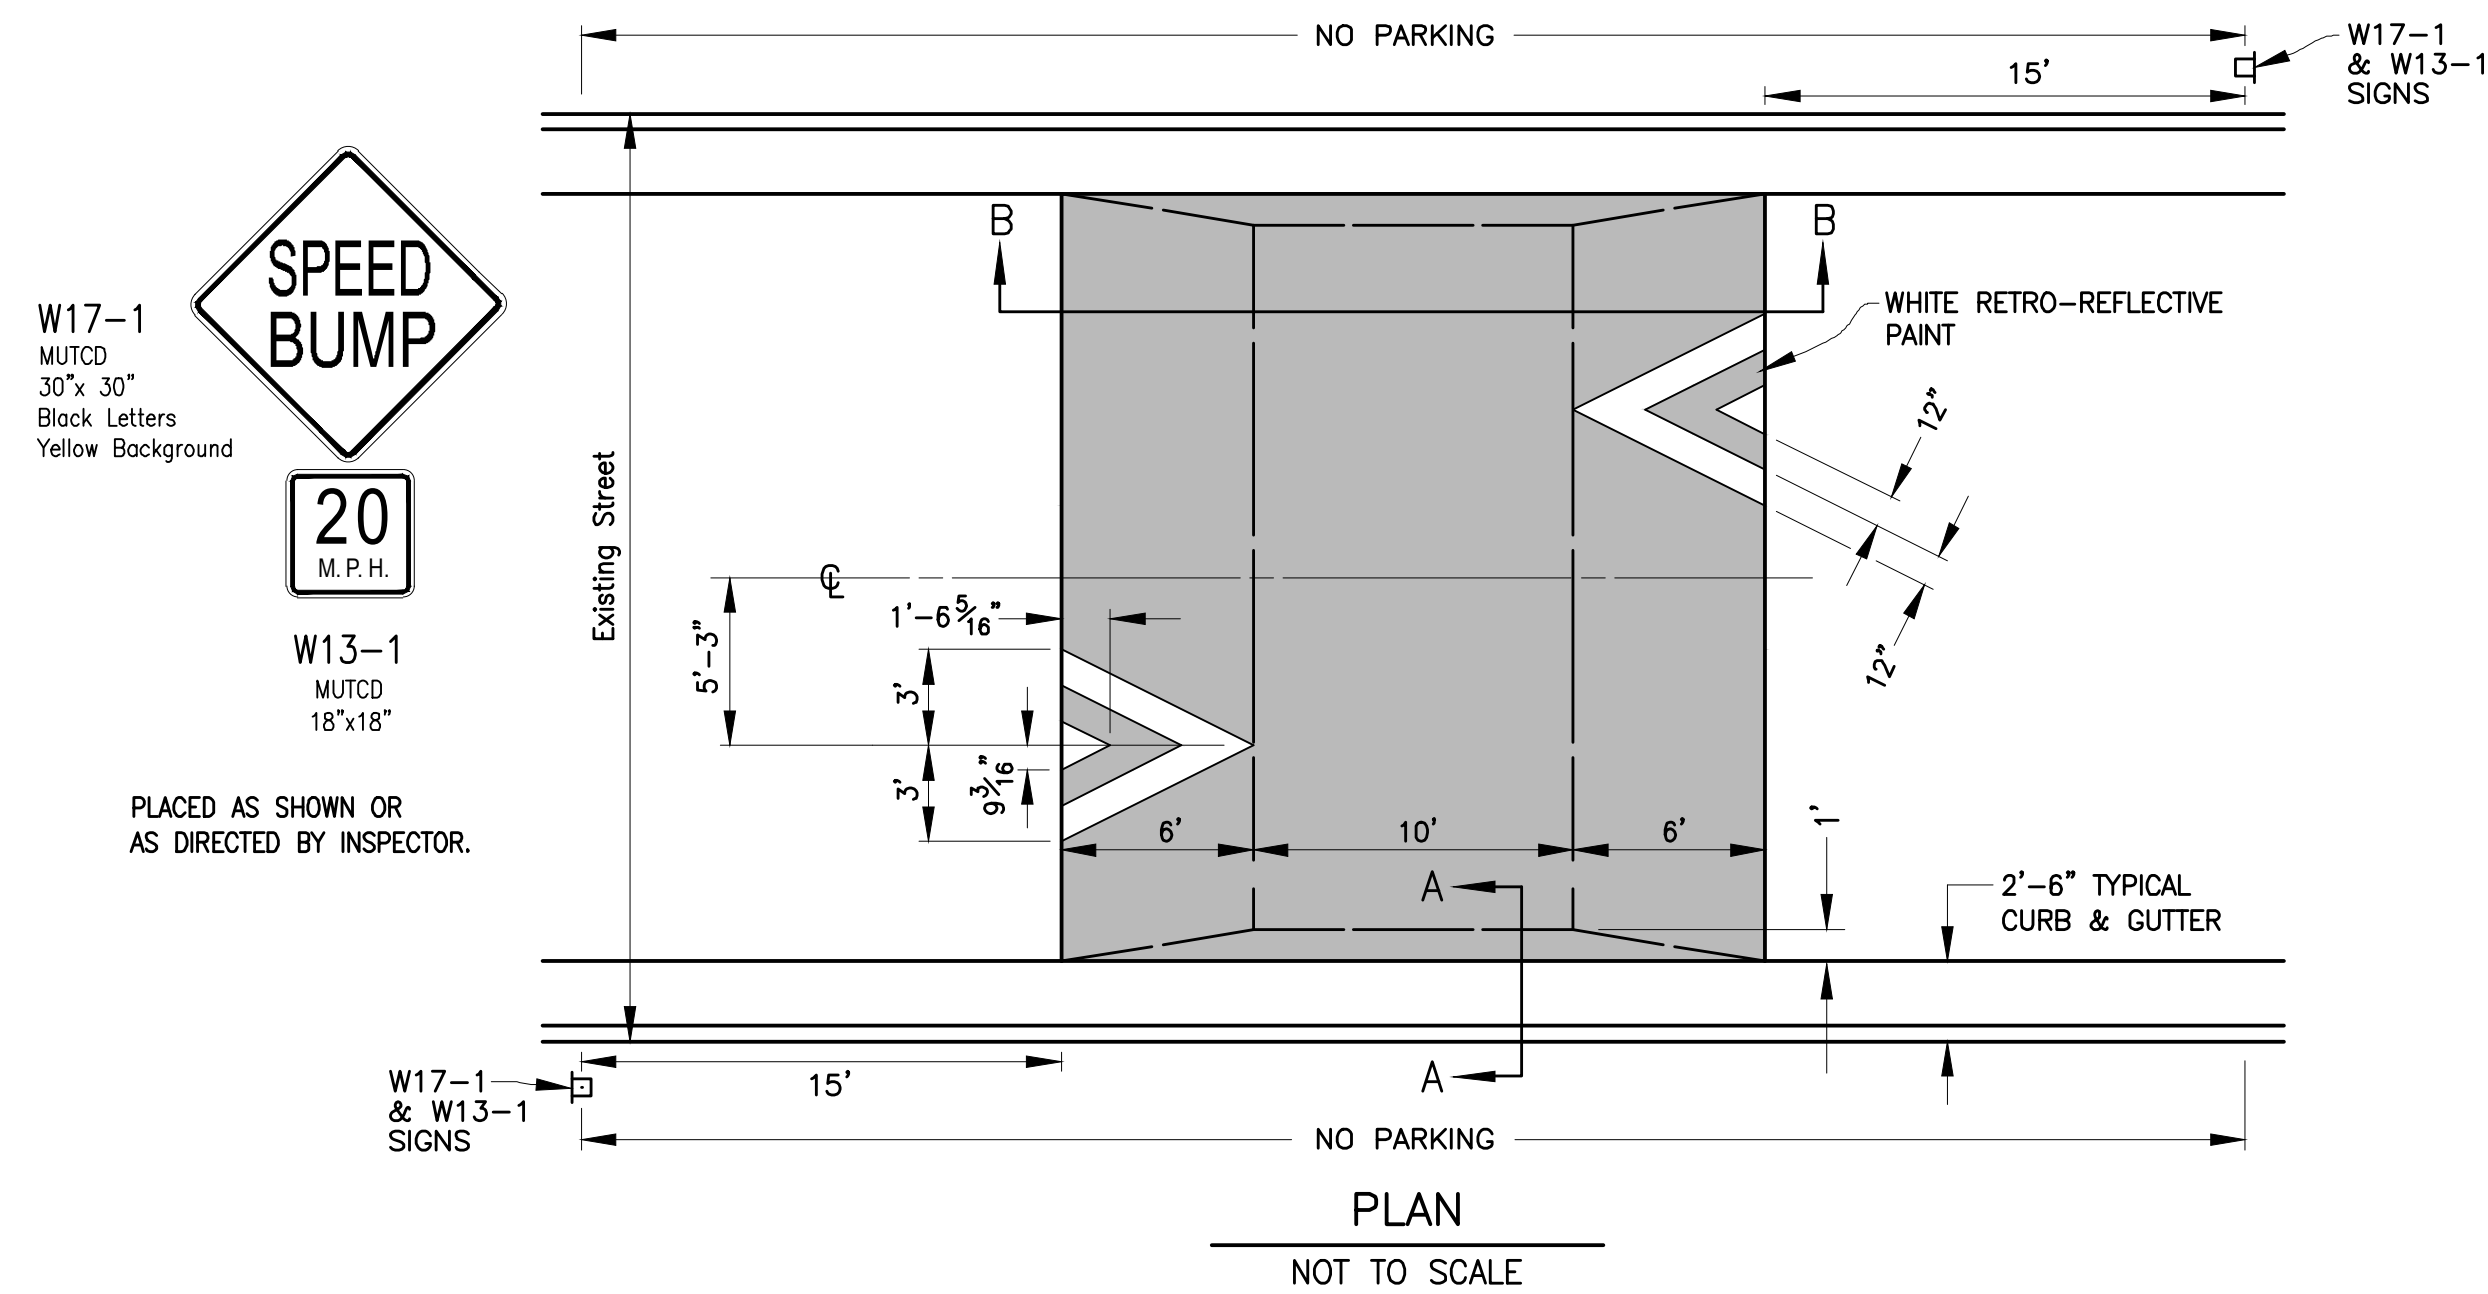

PLAN
NOT TO SCALE

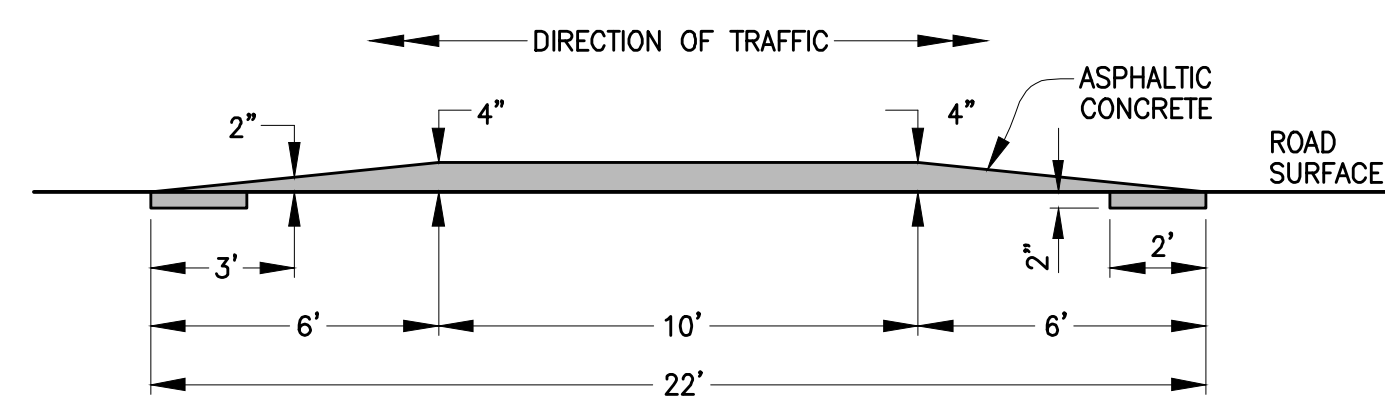


SECTION B-B
NOT TO SCALE

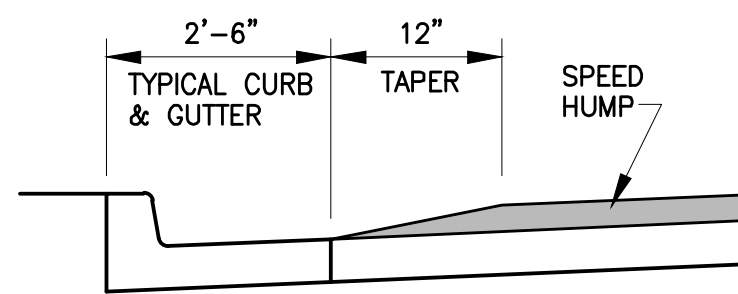

SECTION A-A
NOT TO SCALE

SPEED HUMP

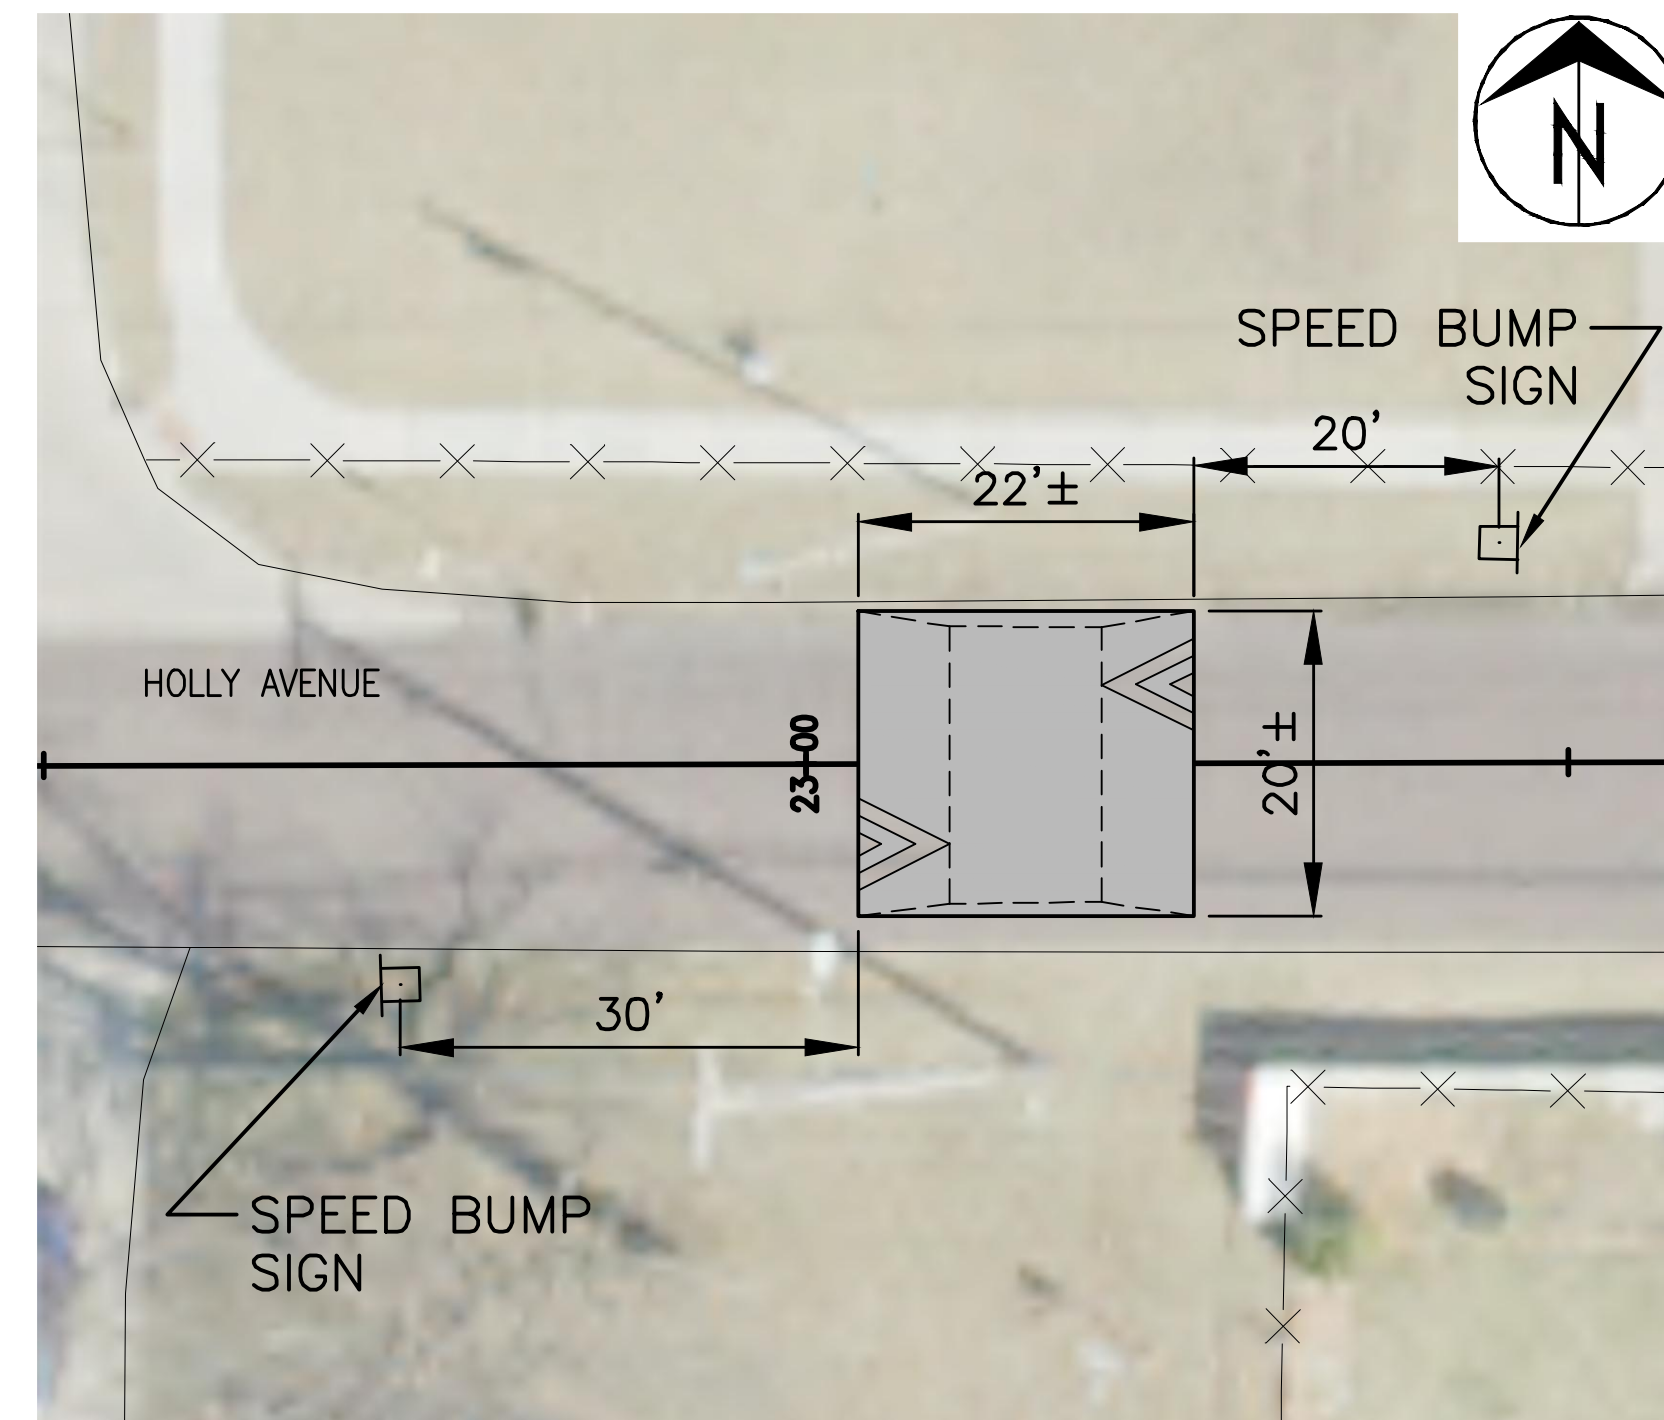

2208 HOLLY AVENUE
NOT TO SCALE

Revision	By	Date	No.

HOLLY AVENUE TRAFFIC CALMING
Speed Humps

City of Columbia, Missouri
Department of Public Works

David Allen Nichols
Registered Professional Engineer
E-24212

File No. .
Scale: As Shown
Date: 1/7/2020
Des. T.N.S.
Dwn. D.G.W.
Chk. J.D.R.

c:\loadings\traffic\calming\holy_avenue\holy_avenue_traffic_calming.dwg