

NOTE 1: ANY STREET BRICKS THAT ARE REMOVED NEED TO BE PALLETIZED RETURNED TO THE CITY PUBLIC WORKS DEPARTMENT, CONTACT SAM THOMAS AT 874-6283.

NOTE 2: EXISTING UTILITIES HAVE NOT BEEN LOCATED. CONTRACTOR RESPONSIBLE FOR CONTACTING MISSOURI ONE CALL, 1-800-344-7483.


NOTE 3: ALL CONSTRUCTION TO BE IN ACCORDANCE WITH THE "CITY OF COLUMBIA STREET, STORM DRAIN, AND SANITARY SEWER SPECIFICATIONS AND STANDARDS" (CURRENT EDITION). WHERE THERE IS A CONFLICT, THESE PLANS PREVAIL OVER THE STANDARD SPECIFICATIONS.

Revision	By	Date	No.


HITT STREET SIDEWALK
Plan Sheet

City of Columbia, Missouri


Department of Public Works

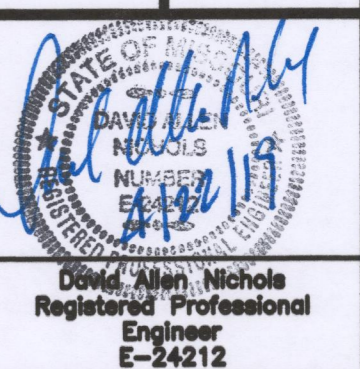


File No.	
Scale:	1"=10'
Date:	APRIL 2019
Des.	E.M.F.
Dwn.	E.M.F.
Chk.	AAA

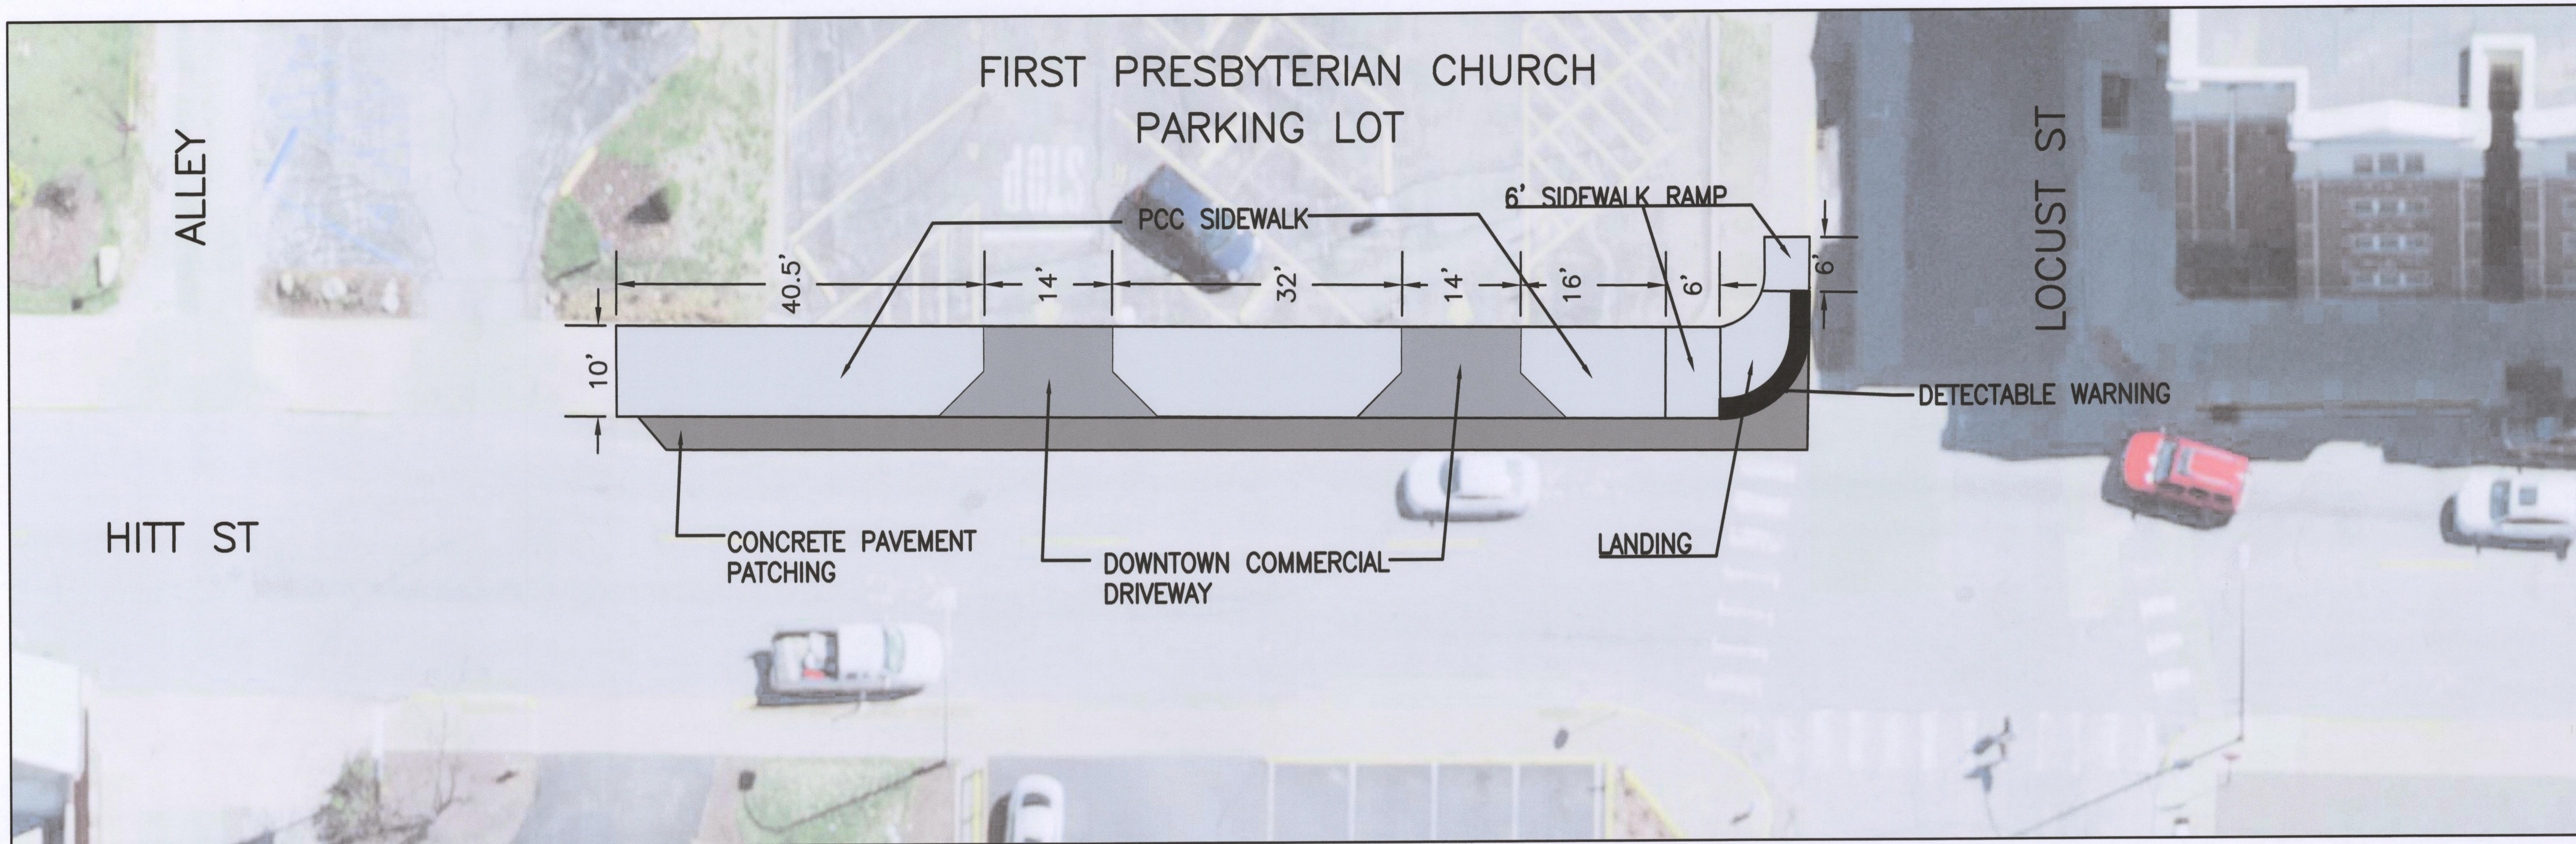


NOTE: CONTRACT SHALL COORDINATE SIDEWALK PROJECT WITH CITY WATER & LIGHT STREET LIGHT INSTALLATION PROJECT.

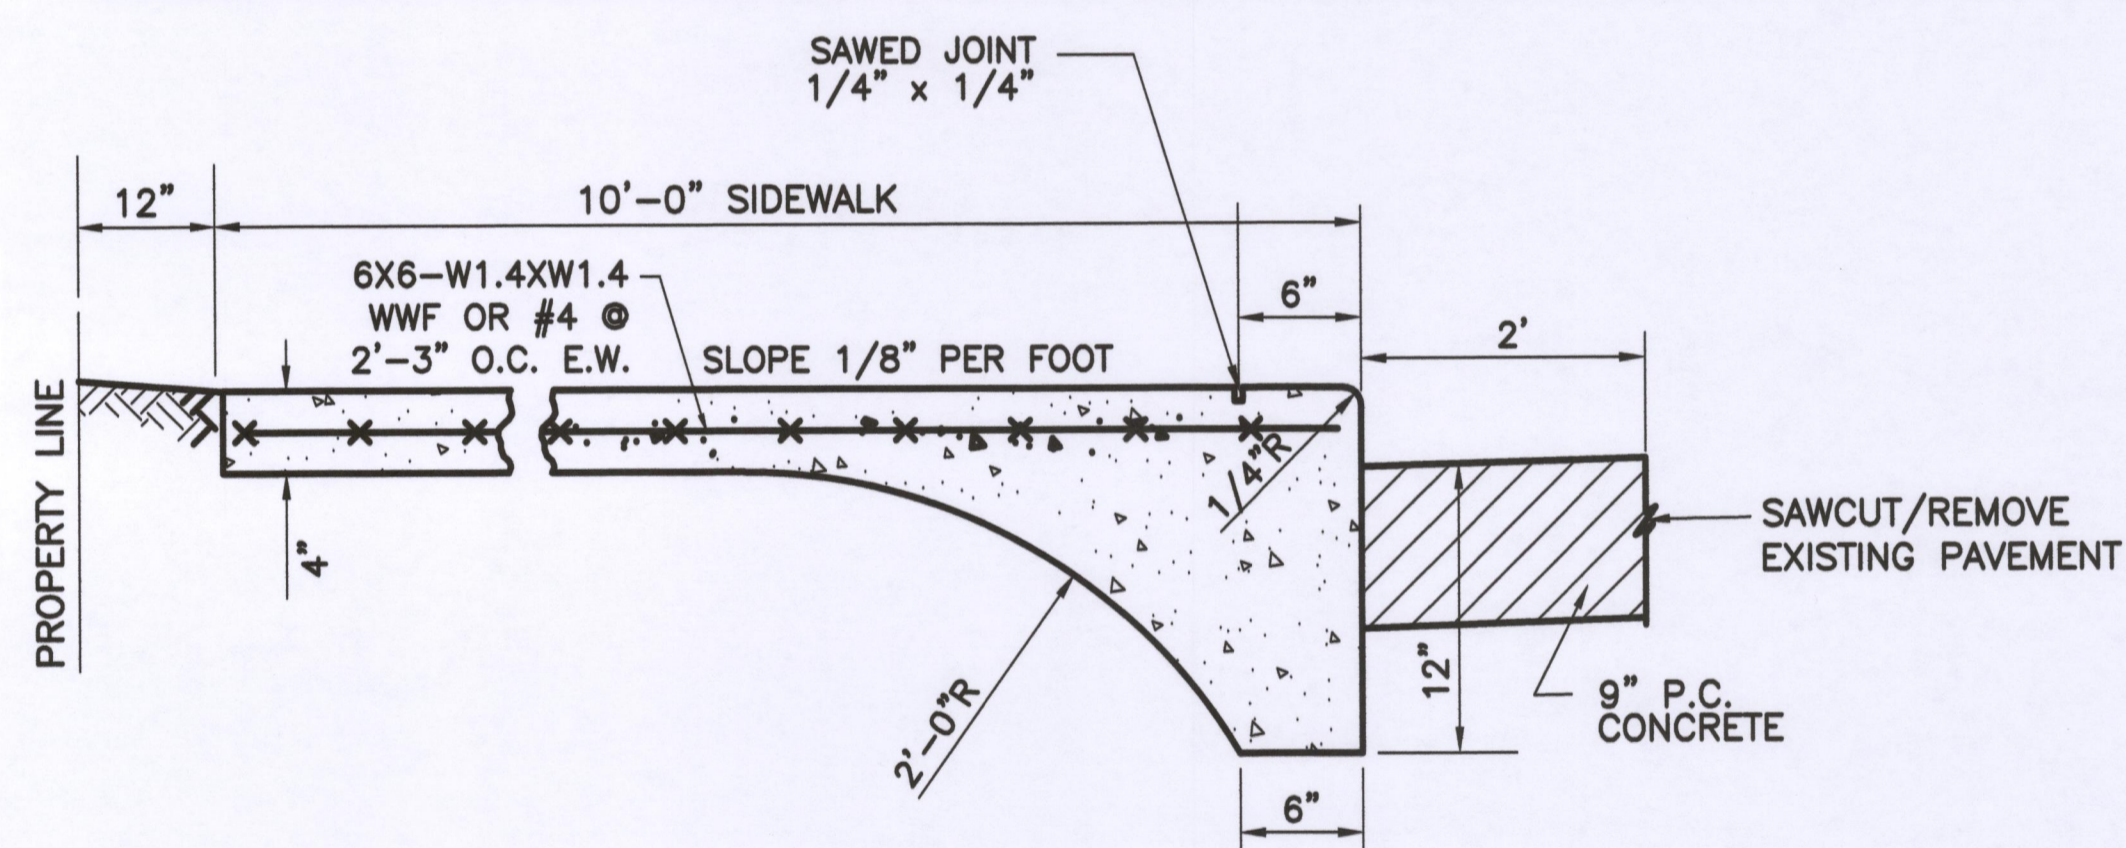


SIDEWALK AT BACK OF CURB
(NOT TO SCALE)

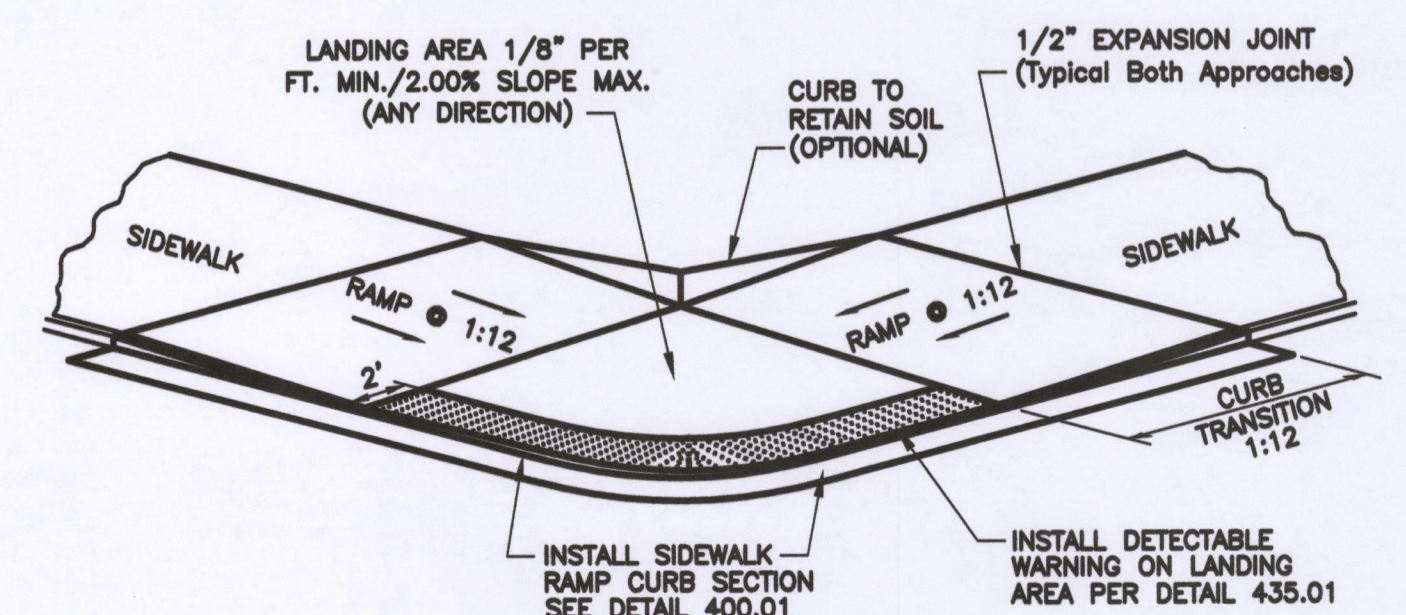


SIDEWALK RAMP AT BACK OF CURB
(NOT TO SCALE)

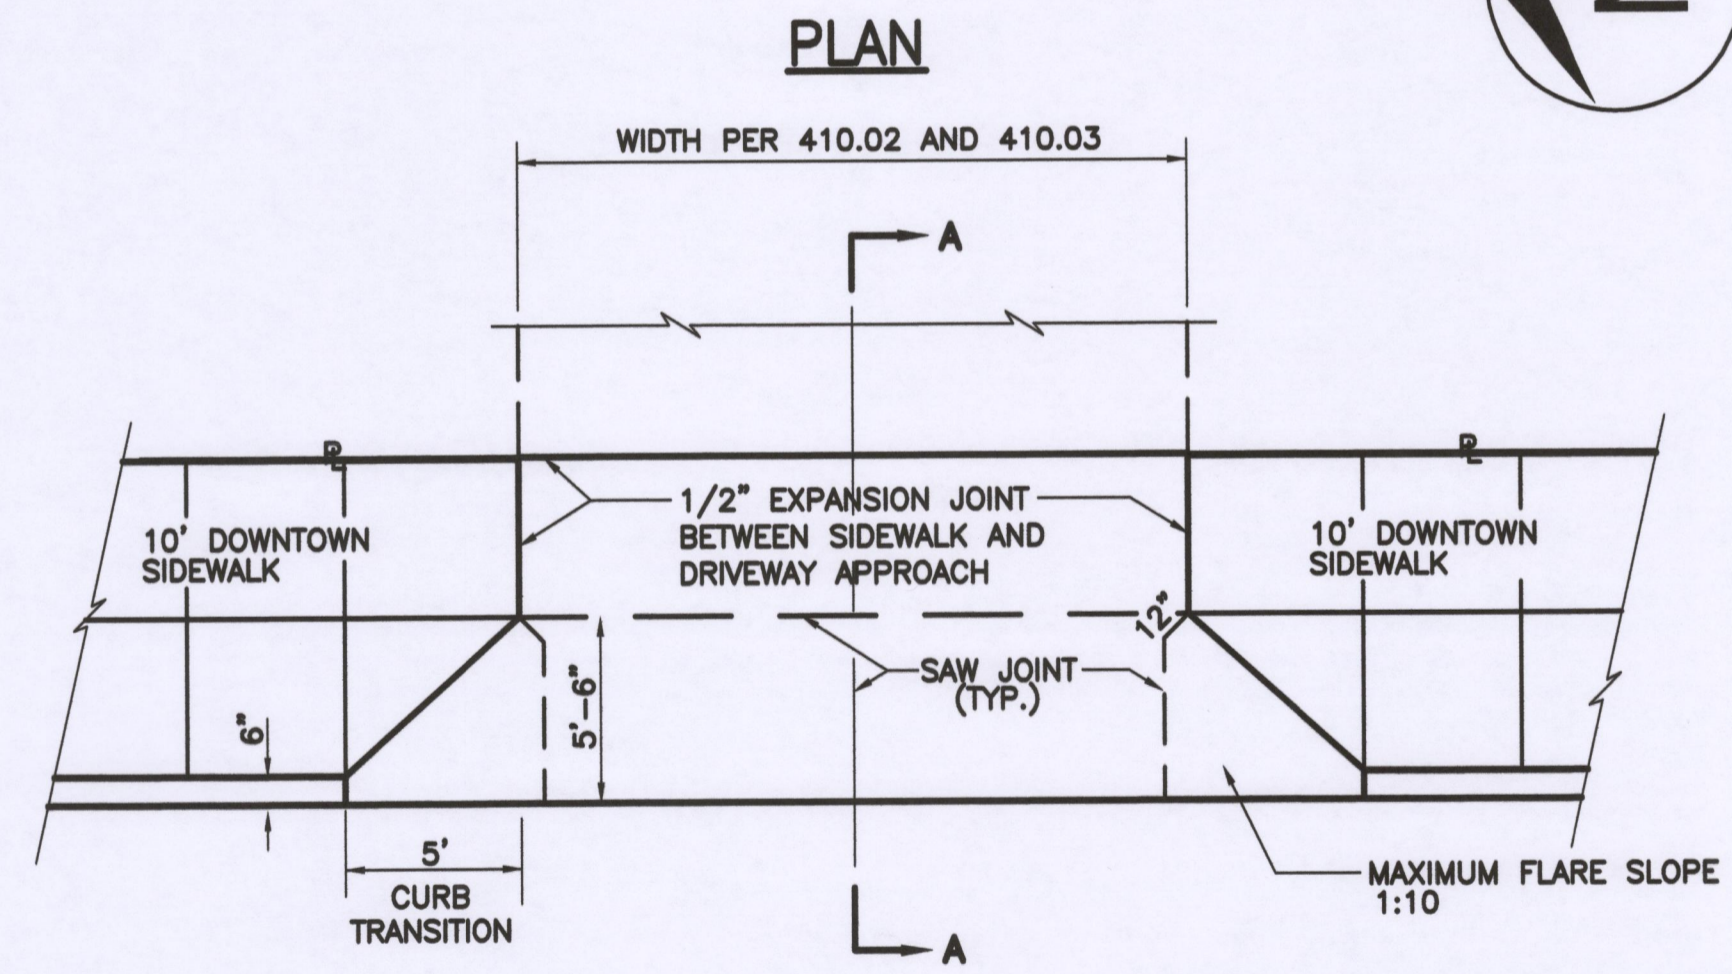

SECTION A-A

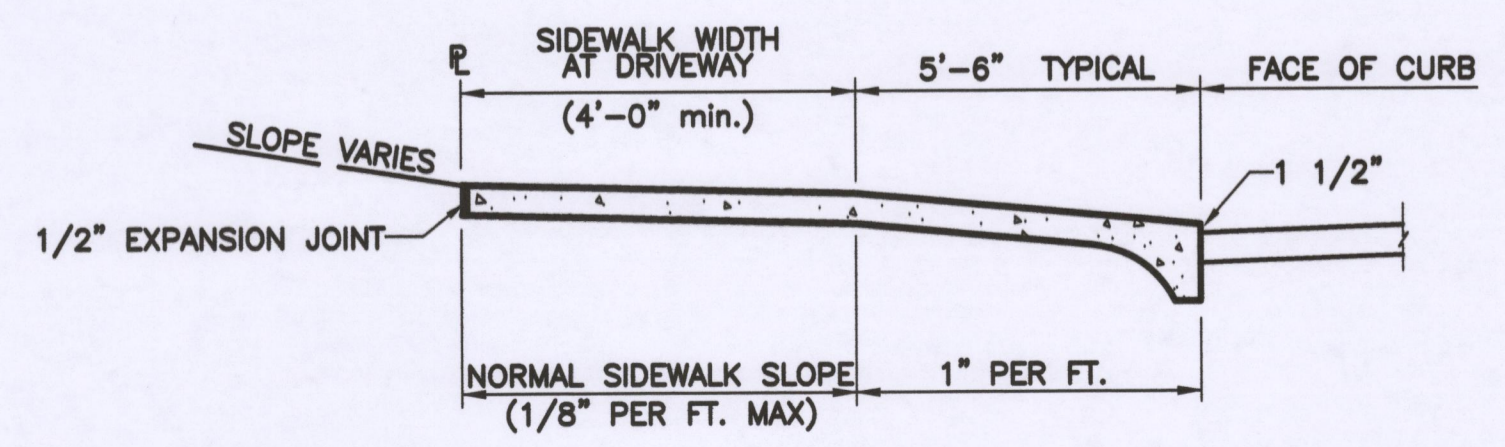

DRIVEWAY AND ALLEY (DOWNTOWN)
(NOT TO SCALE)

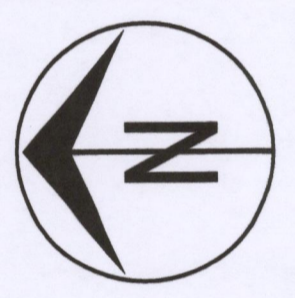

Revision	By	Date	No.

HITT STREET SIDEWALK

City of Columbia, Missouri

Department of Public Works



Scale: 1" = 10'
 Date: APRIL 2019
 Des. E.M.F.
 Dwn. E.M.F.
 Chk. A.A.A.