


Legend

Existing Sanitary Structures

- City Structure
- Private Structure
- ▲ Private Cleanout

Existing Sanitary Pipes

- City Sewer
- - - Private Sewer
- Phase 1
- Future Phases
- Phase 1
- Future Phases

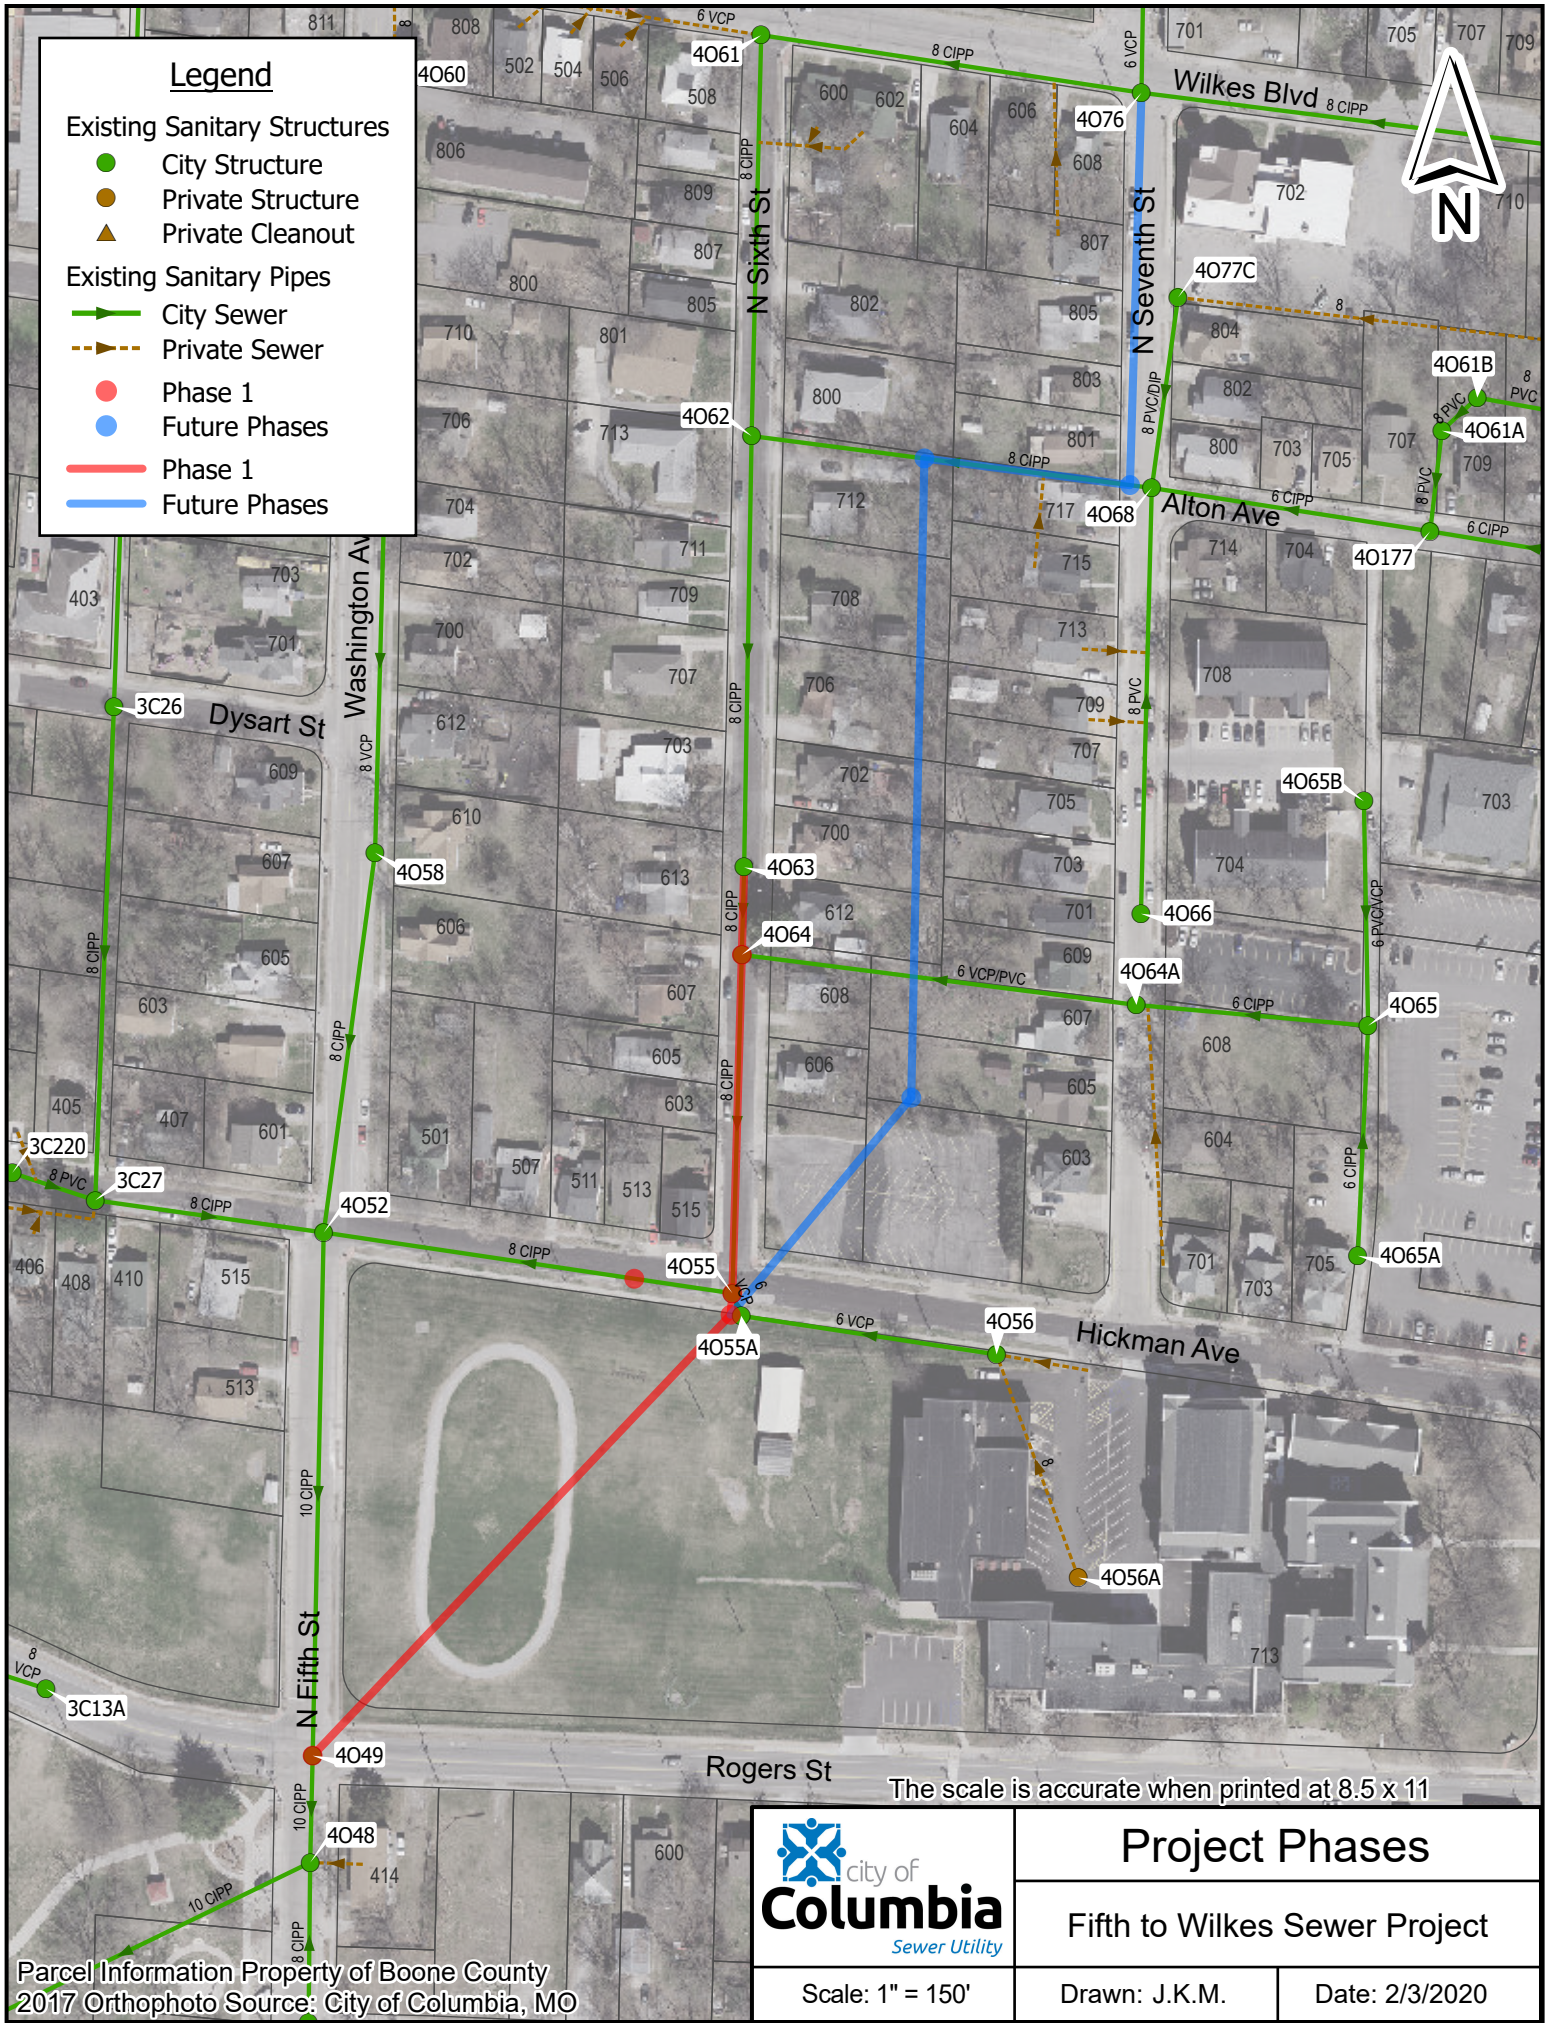

The scale is accurate when printed at 8.5 x 11



Project Phases		
Fifth to Wilkes Sewer Project		
Scale: 1" = 150'	Drawn: J.K.M.	Date: 2/3/2020

Parcel Information Property of Boone County
2017 Orthophoto Source: City of Columbia, MO