


# EXHIBIT A - WOMEN'S & CHILDREN'S PARTNERSHIP

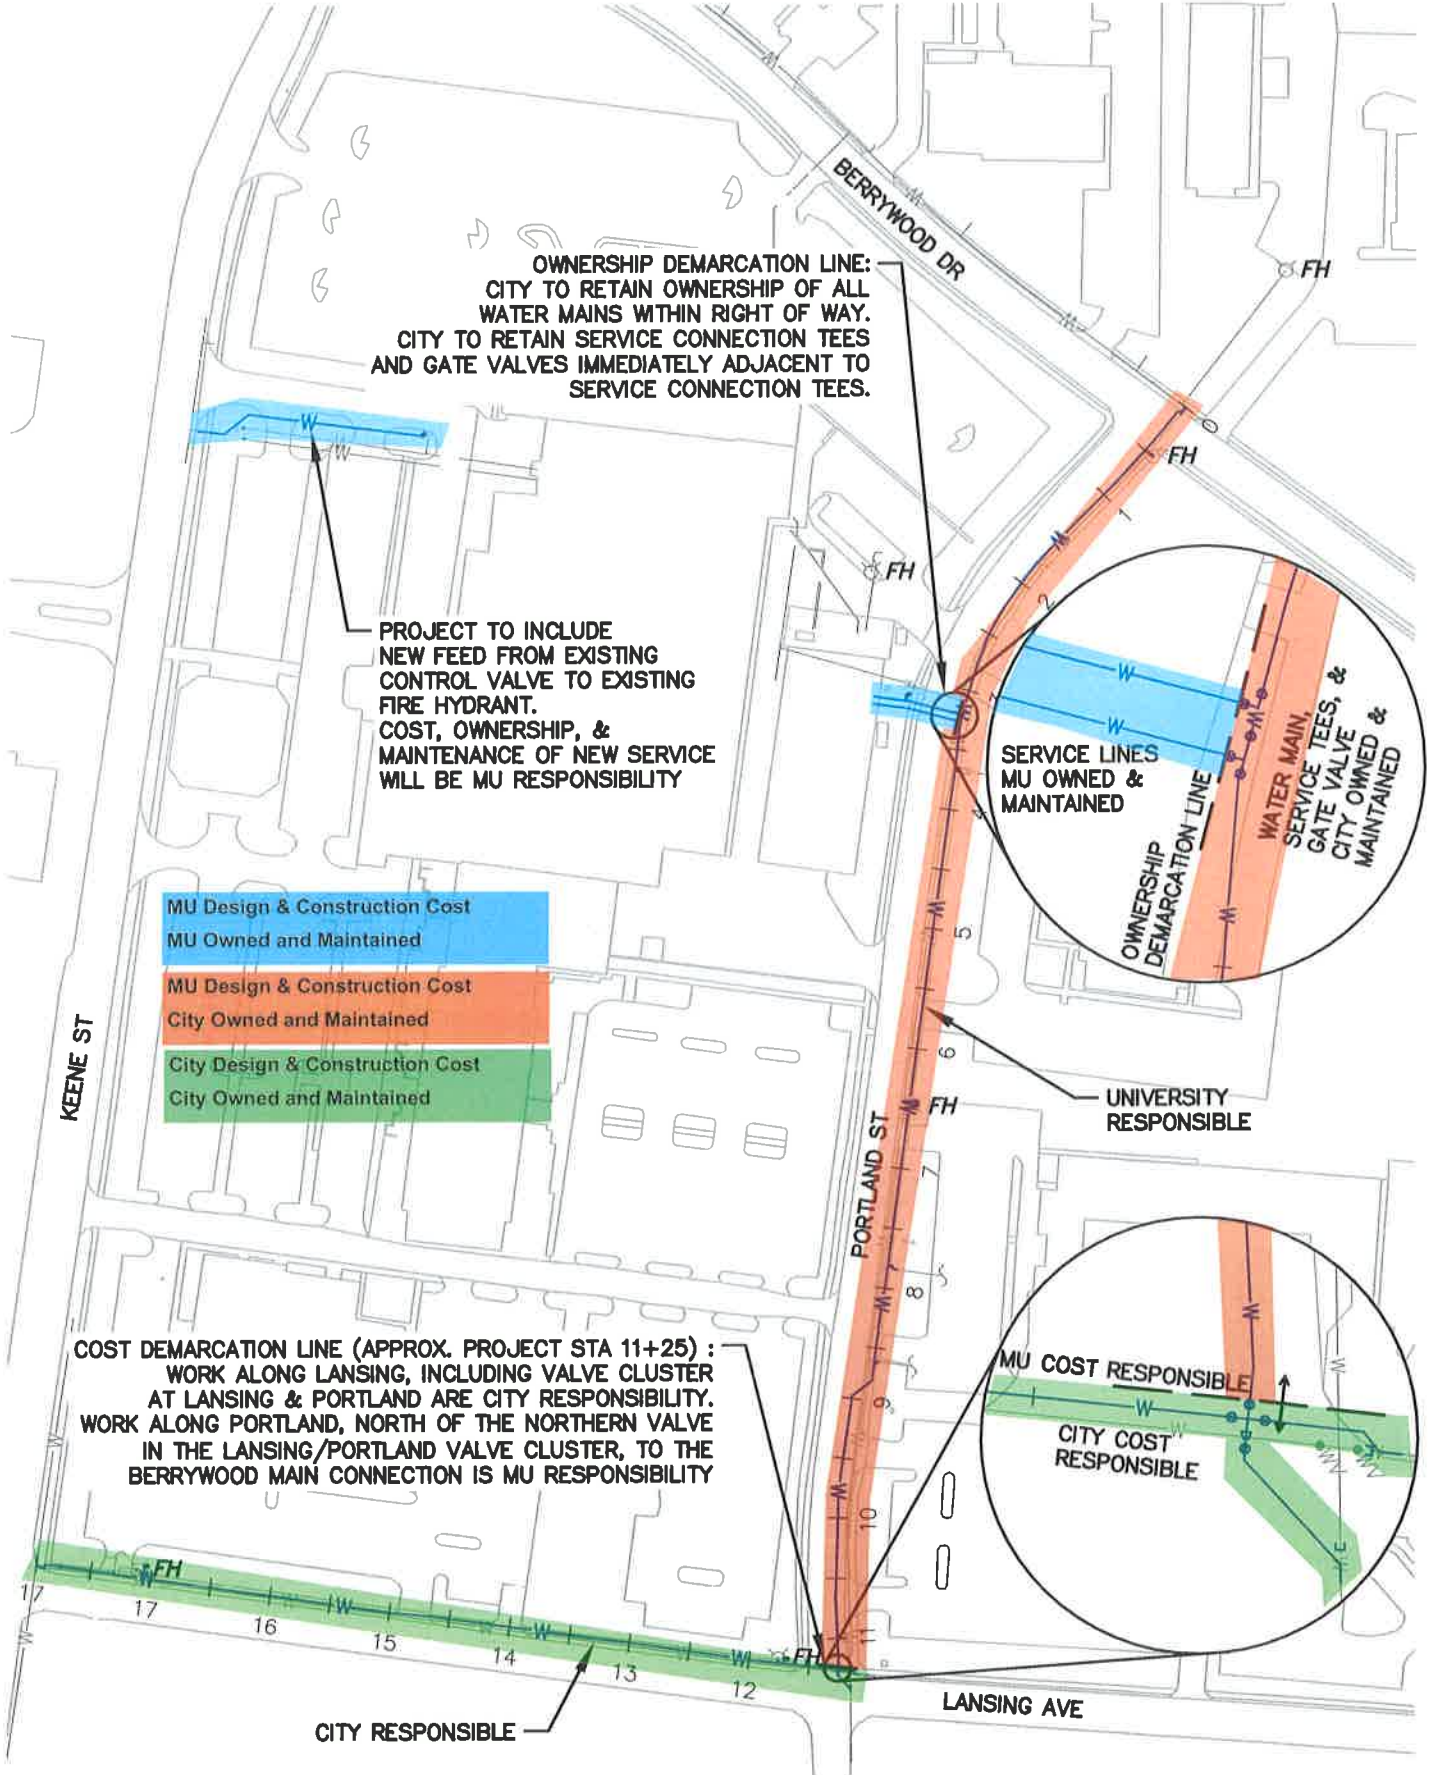

**OWNERSHIP DEMARCATION LINE:**  
 CITY TO RETAIN OWNERSHIP OF ALL  
 WATER MAINS WITHIN RIGHT OF WAY.  
 CITY TO RETAIN SERVICE CONNECTION TEES  
 AND GATE VALVES IMMEDIATELY ADJACENT TO  
 SERVICE CONNECTION TEES.

**PROJECT TO INCLUDE  
 NEW FEED FROM EXISTING  
 CONTROL VALVE TO EXISTING  
 FIRE HYDRANT.  
 COST, OWNERSHIP, &  
 MAINTENANCE OF NEW SERVICE  
 WILL BE MU RESPONSIBILITY**

- MU Design & Construction Cost  
MU Owned and Maintained
- MU Design & Construction Cost  
City Owned and Maintained
- City Design & Construction Cost  
City Owned and Maintained

**SERVICE LINES  
 MU OWNED &  
 MAINTAINED**

**OWNERSHIP  
 DEMARCATION LINE**

**WATER MAIN,  
 SERVICE TEES, &  
 GATE VALVE  
 CITY OWNED &  
 MAINTAINED**

**UNIVERSITY  
 RESPONSIBLE**

**COST DEMARCATION LINE (APPROX. PROJECT STA 11+25) :**  
 WORK ALONG LANSING, INCLUDING VALVE CLUSTER  
 AT LANSING & PORTLAND ARE CITY RESPONSIBILITY.  
 WORK ALONG PORTLAND, NORTH OF THE NORTHERN VALVE  
 IN THE LANSING/PORTLAND VALVE CLUSTER, TO THE  
 BERRYWOOD MAIN CONNECTION IS MU RESPONSIBILITY

**MU COST RESPONSIBLE**

**CITY COST RESPONSIBLE**

**CITY RESPONSIBLE**

**LANSING AVE**