

BIKE LANES TO BE INSTALLED
WHEN CURRENT MARKINGS
HAVE FADED OR STREET IS
RESURFACED


No.	Date	By	Revision

ROLLINS ROAD TRAFFIC CALMING

Plan


Mission
Provide safe, sustainable
infrastructure that promotes
positive communities.

701 East Broadway
P.O. Box 6015
Columbia, MO 65205
(573) 875-2489

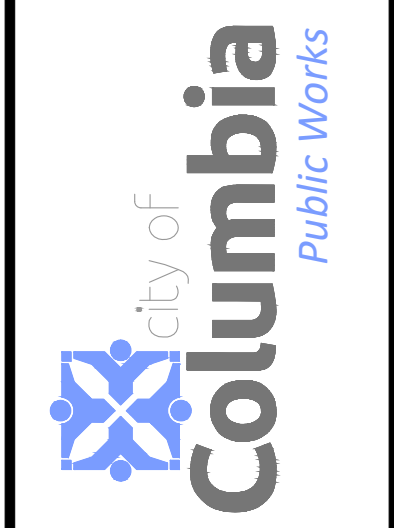


Shane Steven Creech
Registered Professional
Engineer
PE-2007011061


File No.	
Scale:	1" = 30'
Date:	1/21/2025
Des.	A.S.B.
Dwn.	A.S.B.
Chk.	J.D.R.

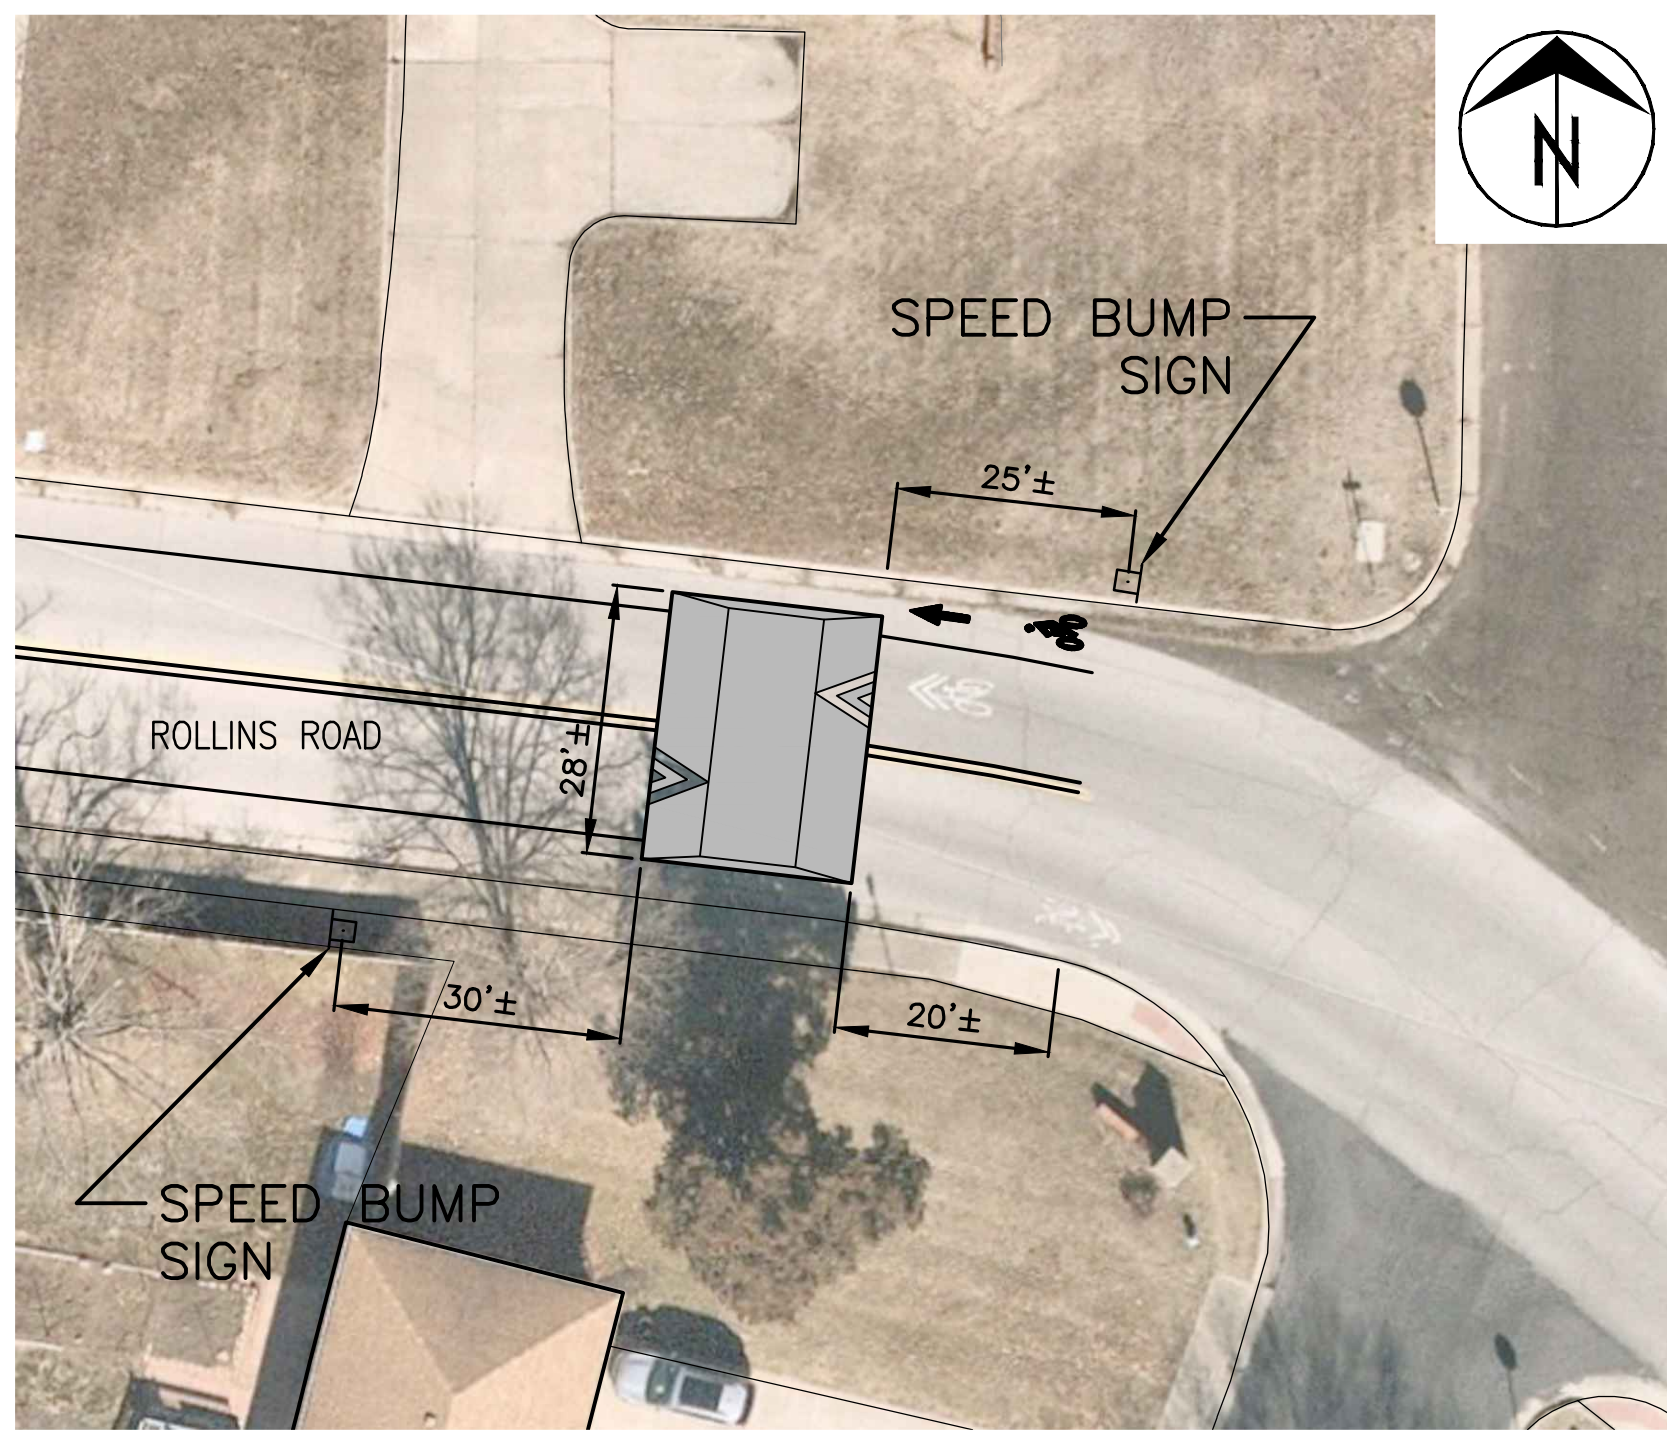


711 HULEN DRIVE
NOT TO SCALE

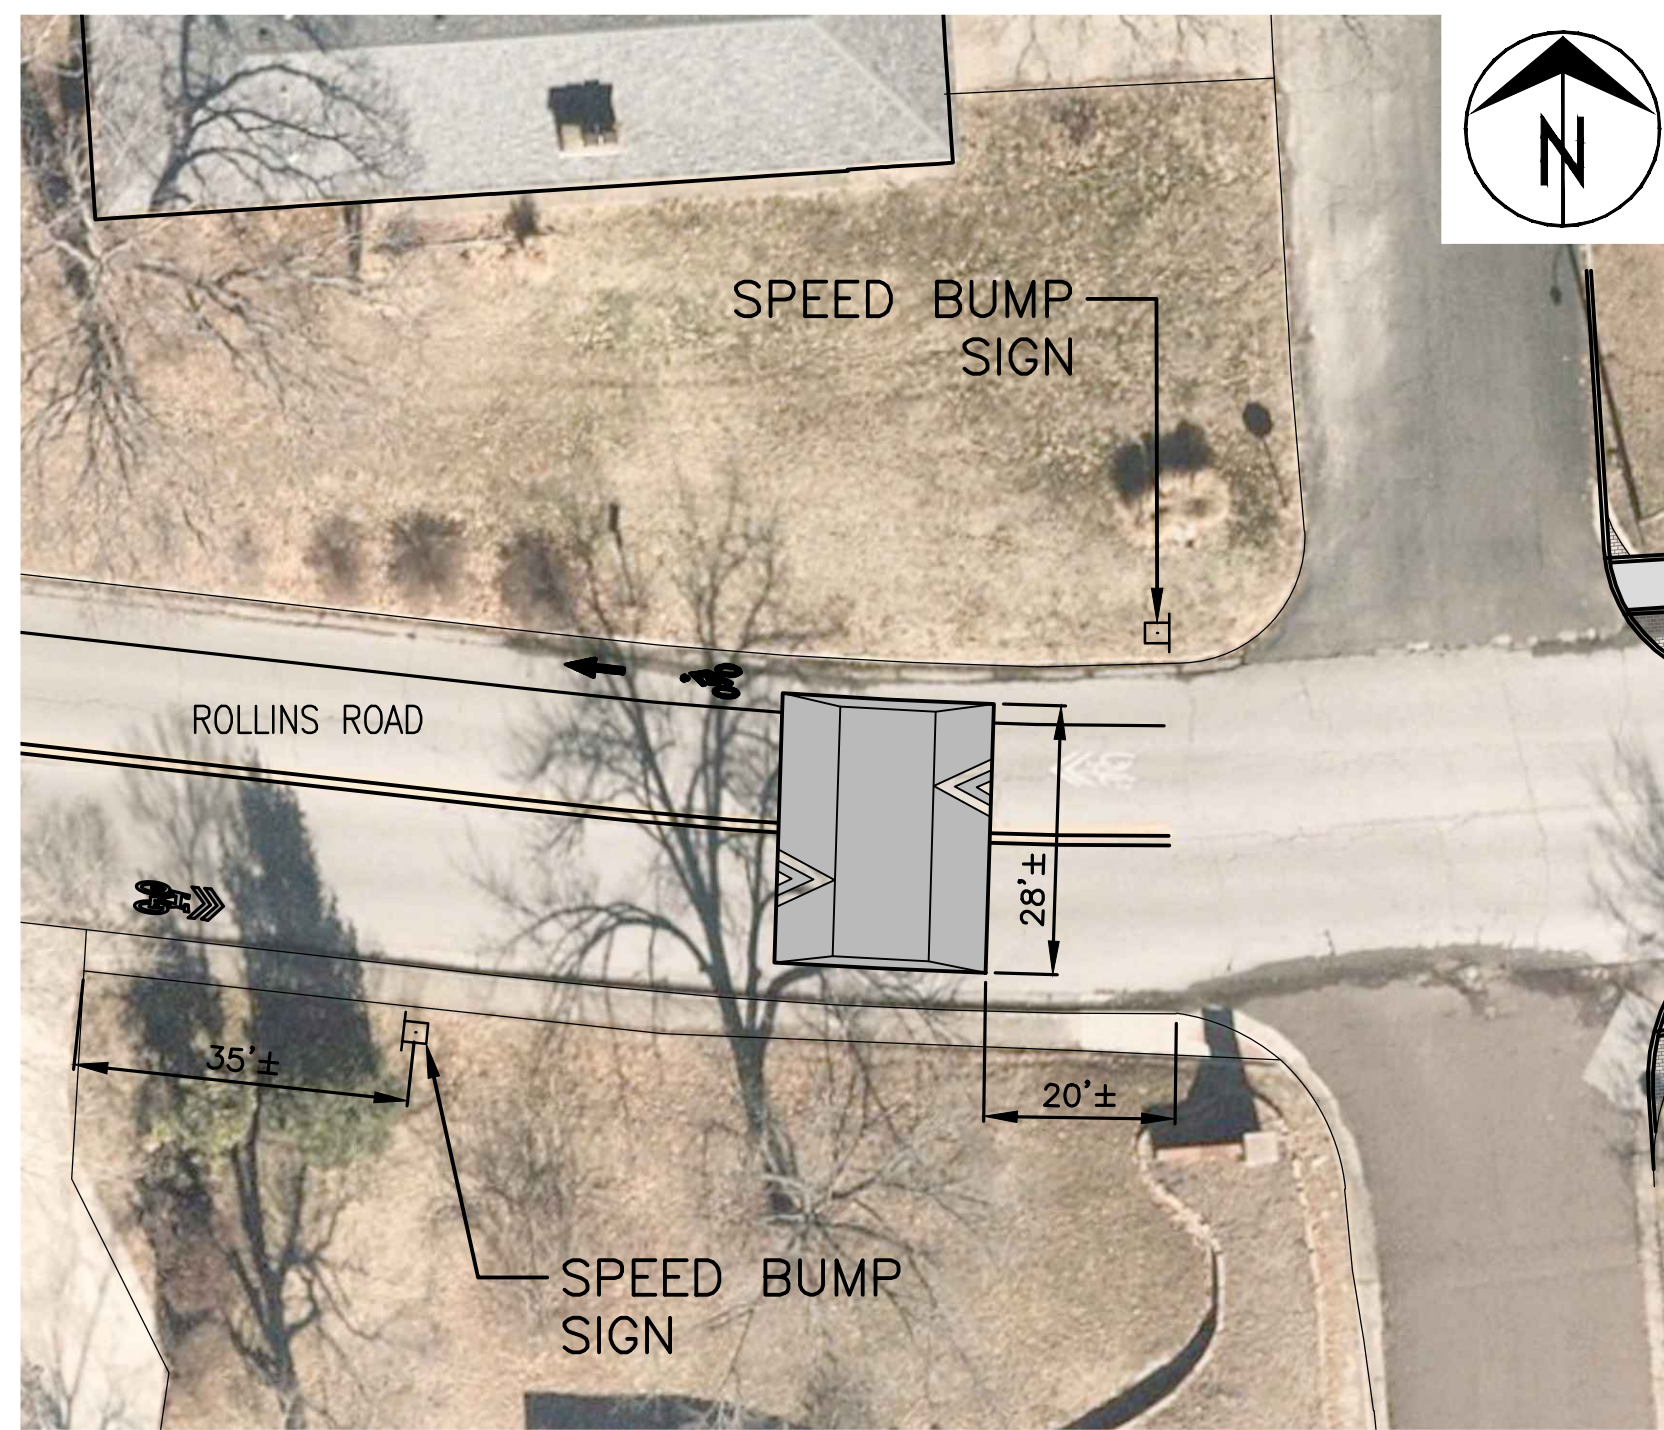


2401 ROLLINS ROAD
NOT TO SCALE

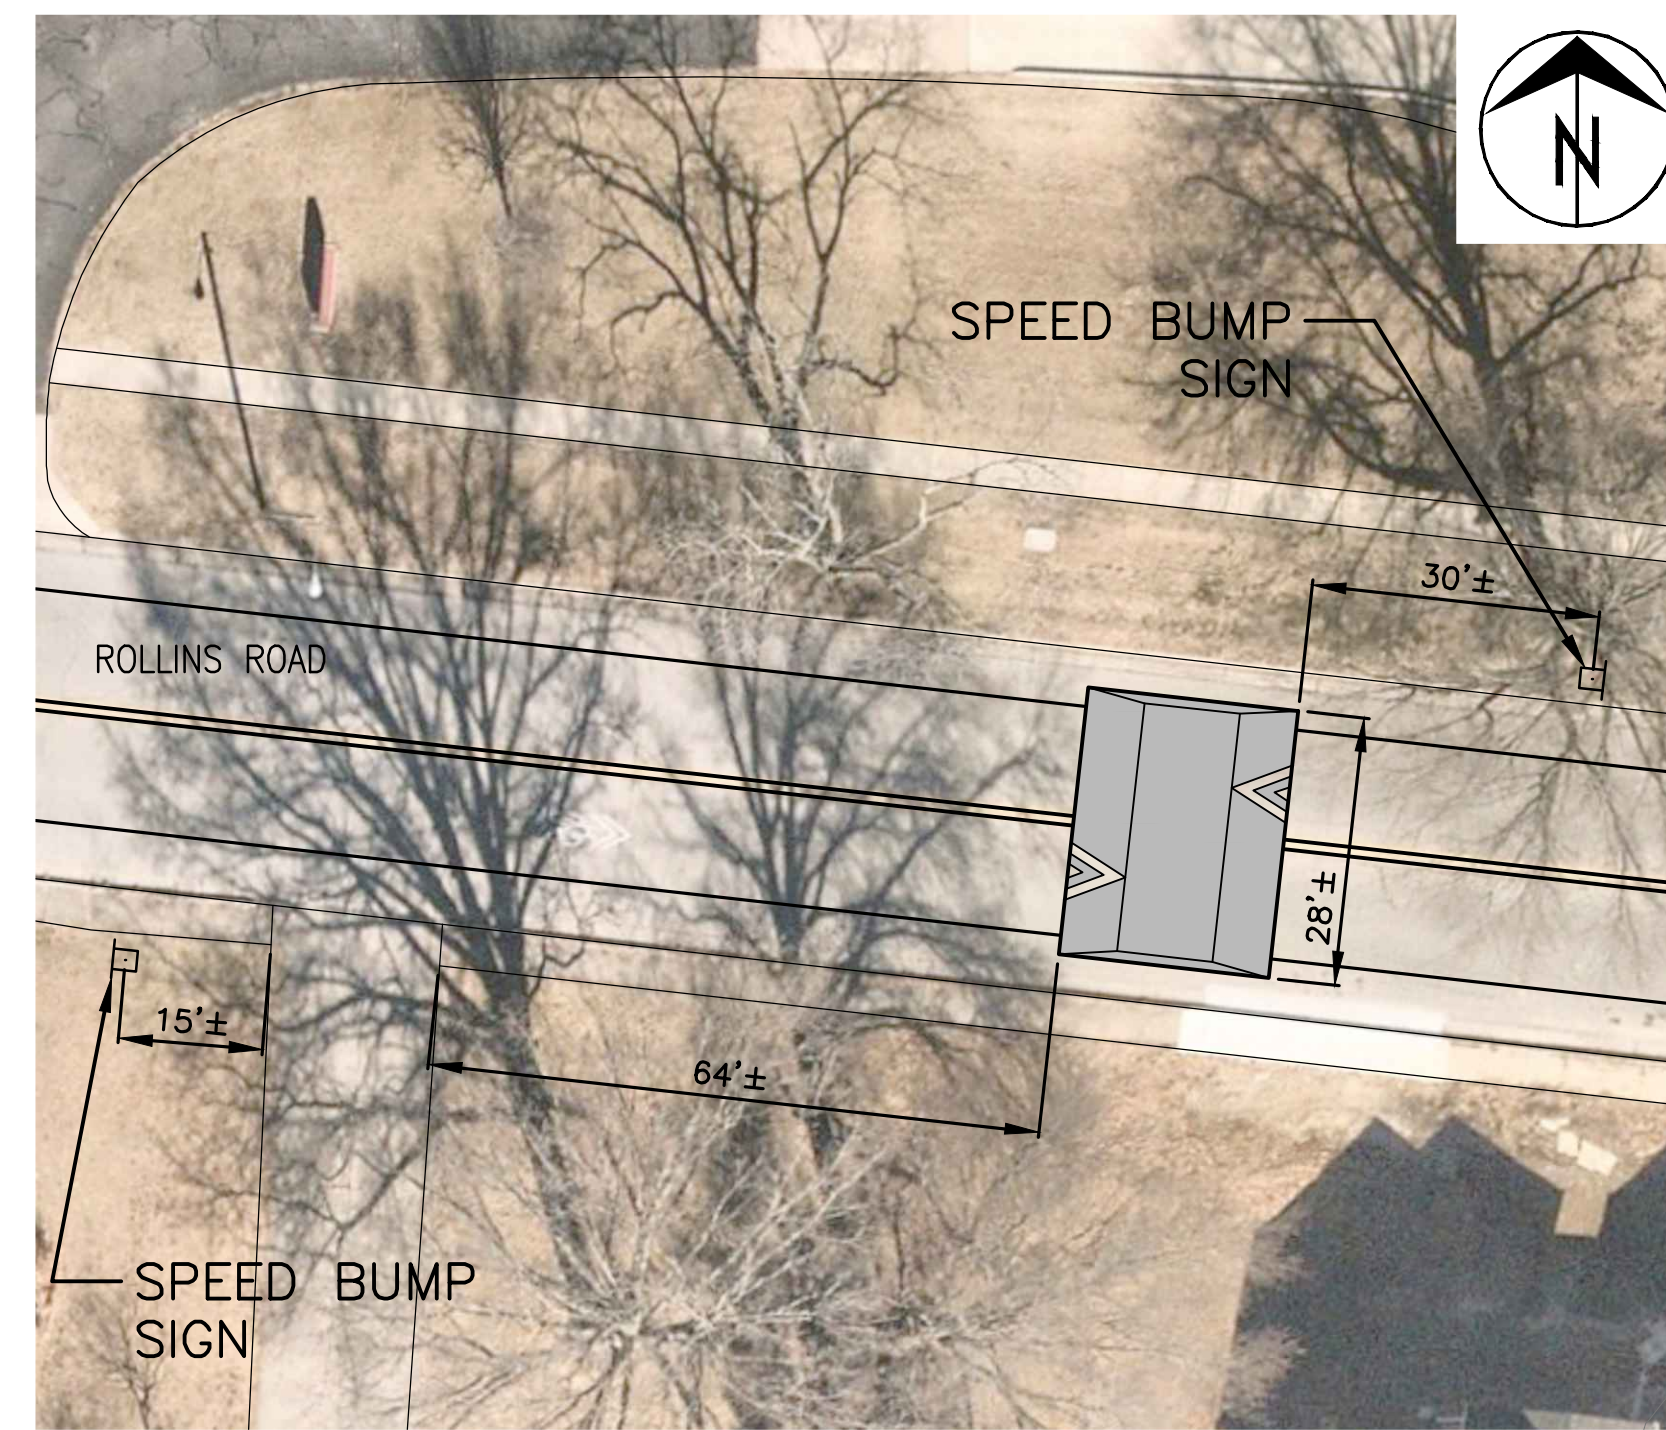


2200 ROLLINS ROAD
NOT TO SCALE

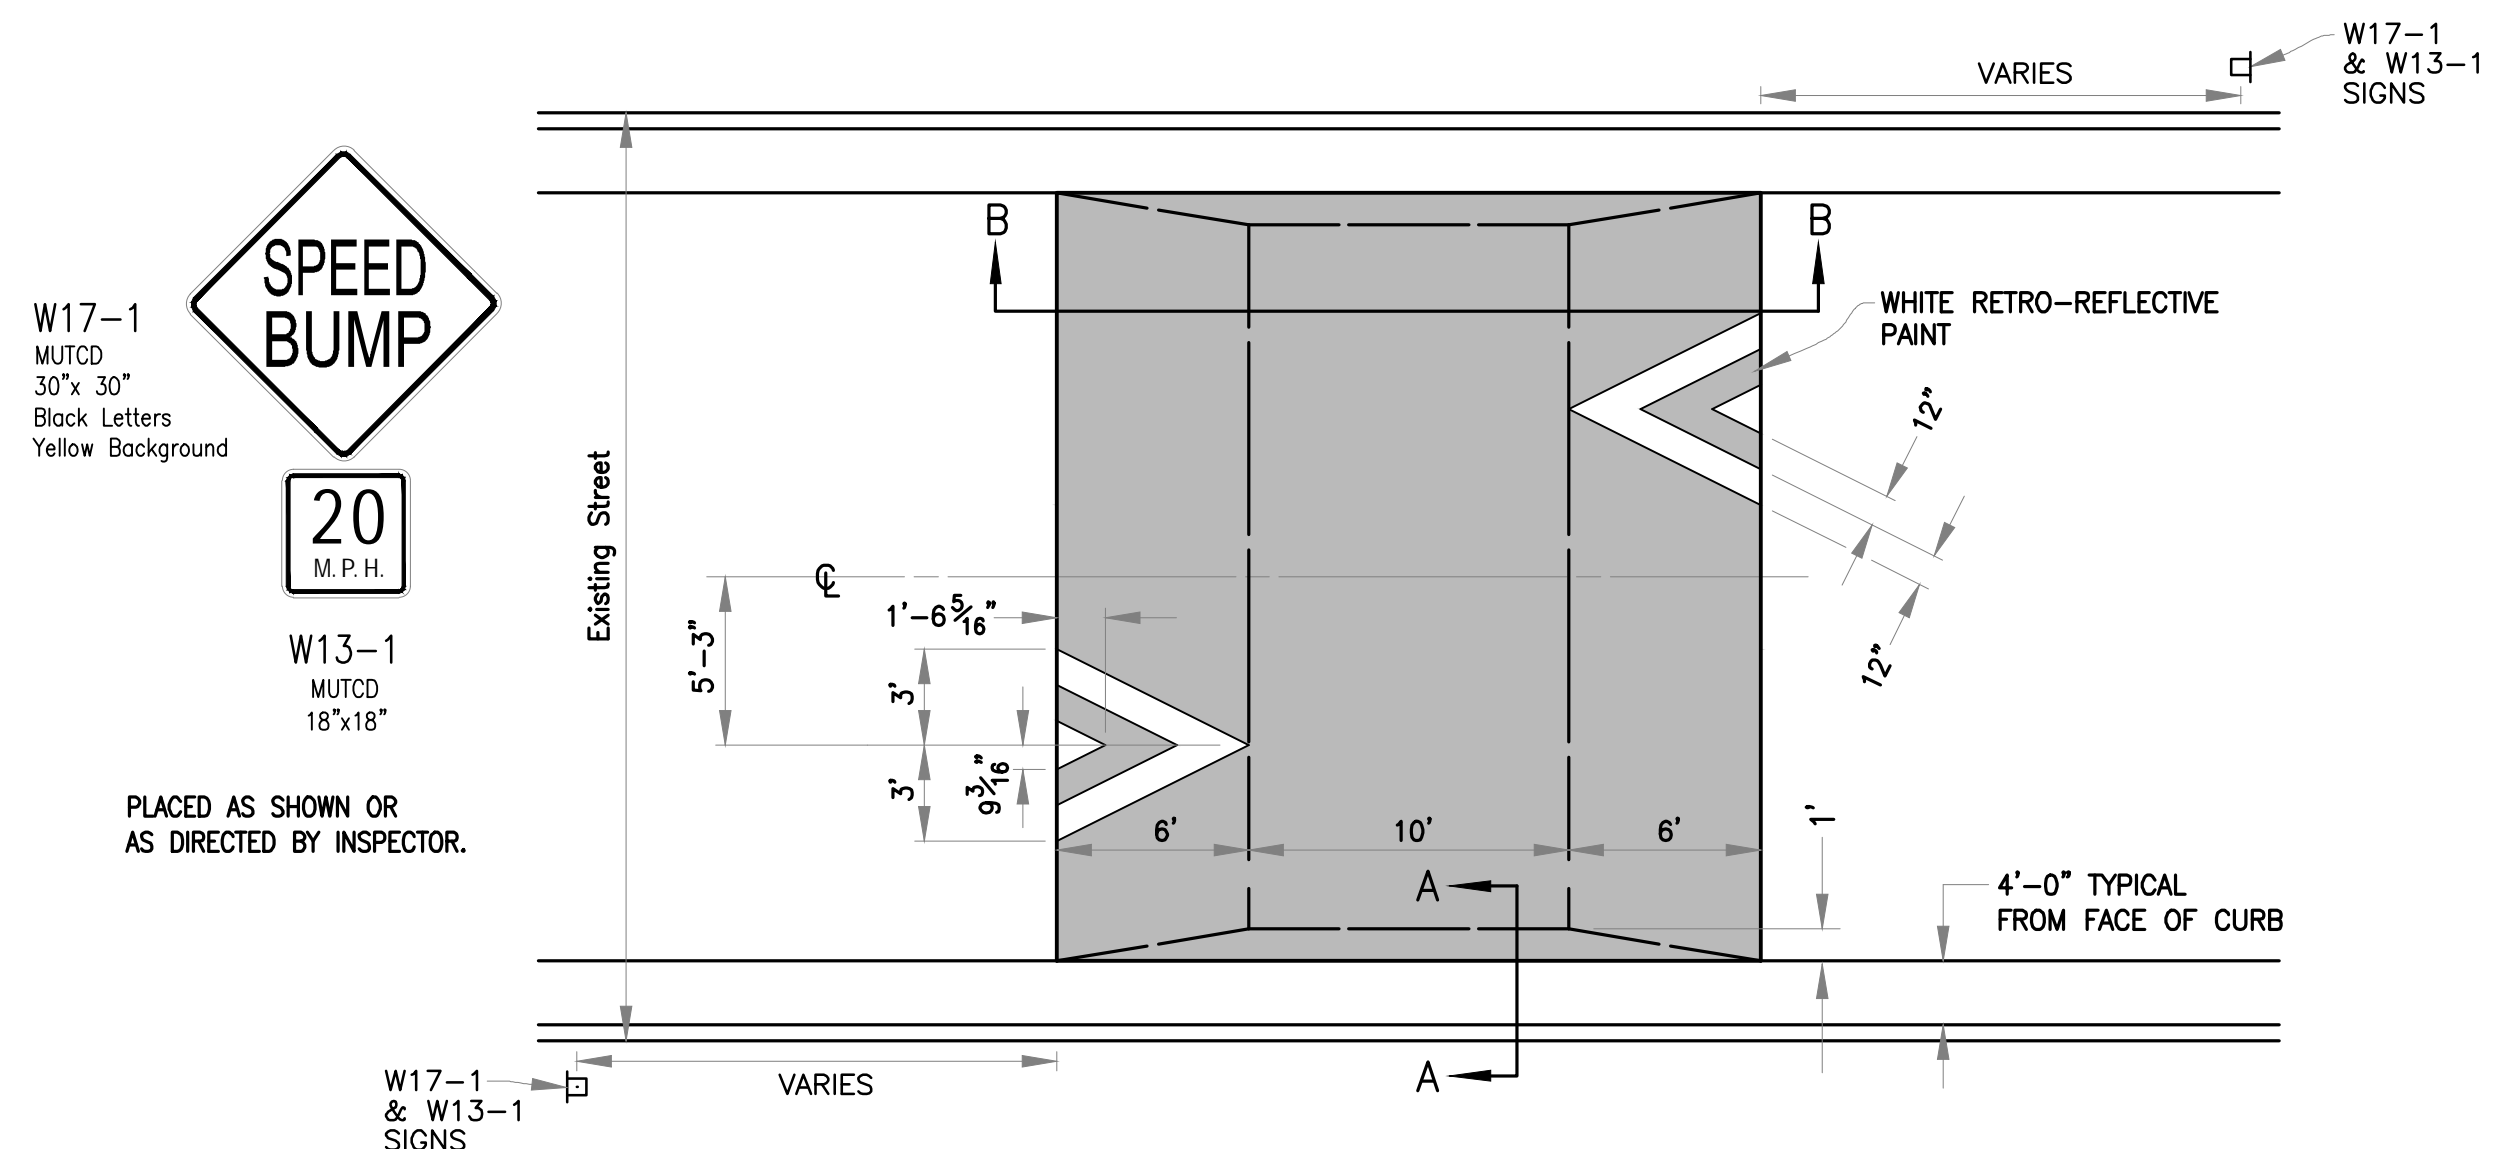

PLAN
NOT TO SCALE

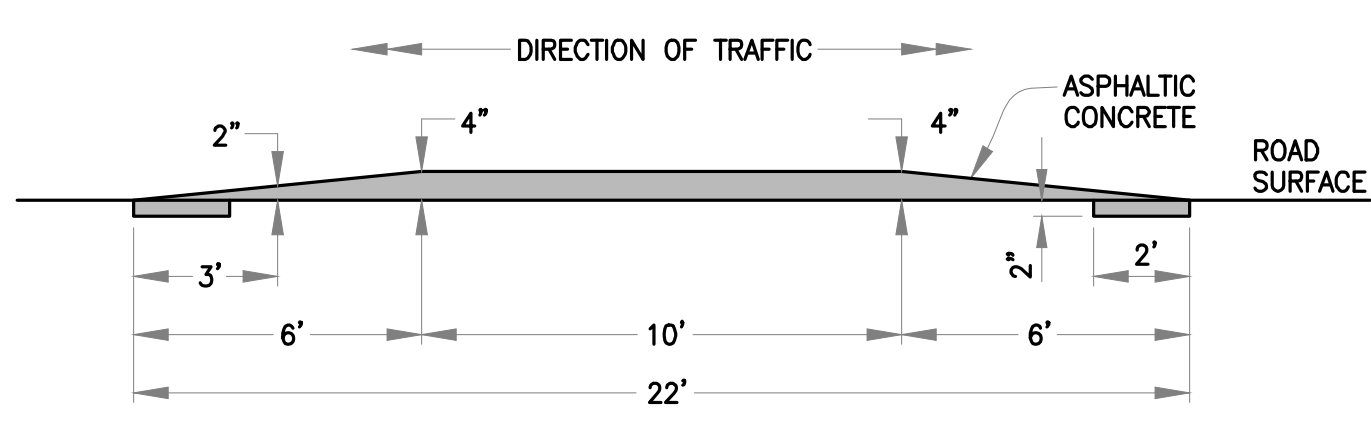


SECTION B-B
NOT TO SCALE

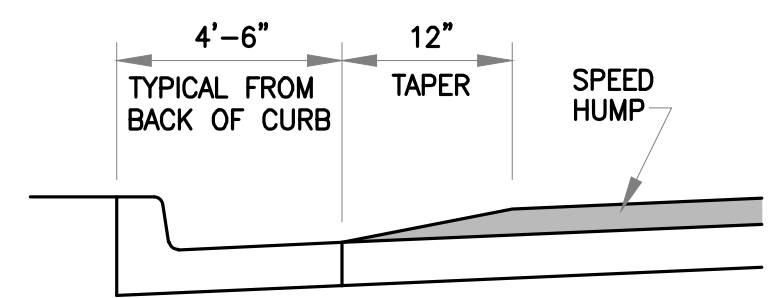

SECTION A-A
NOT TO SCALE

SPEED HUMP

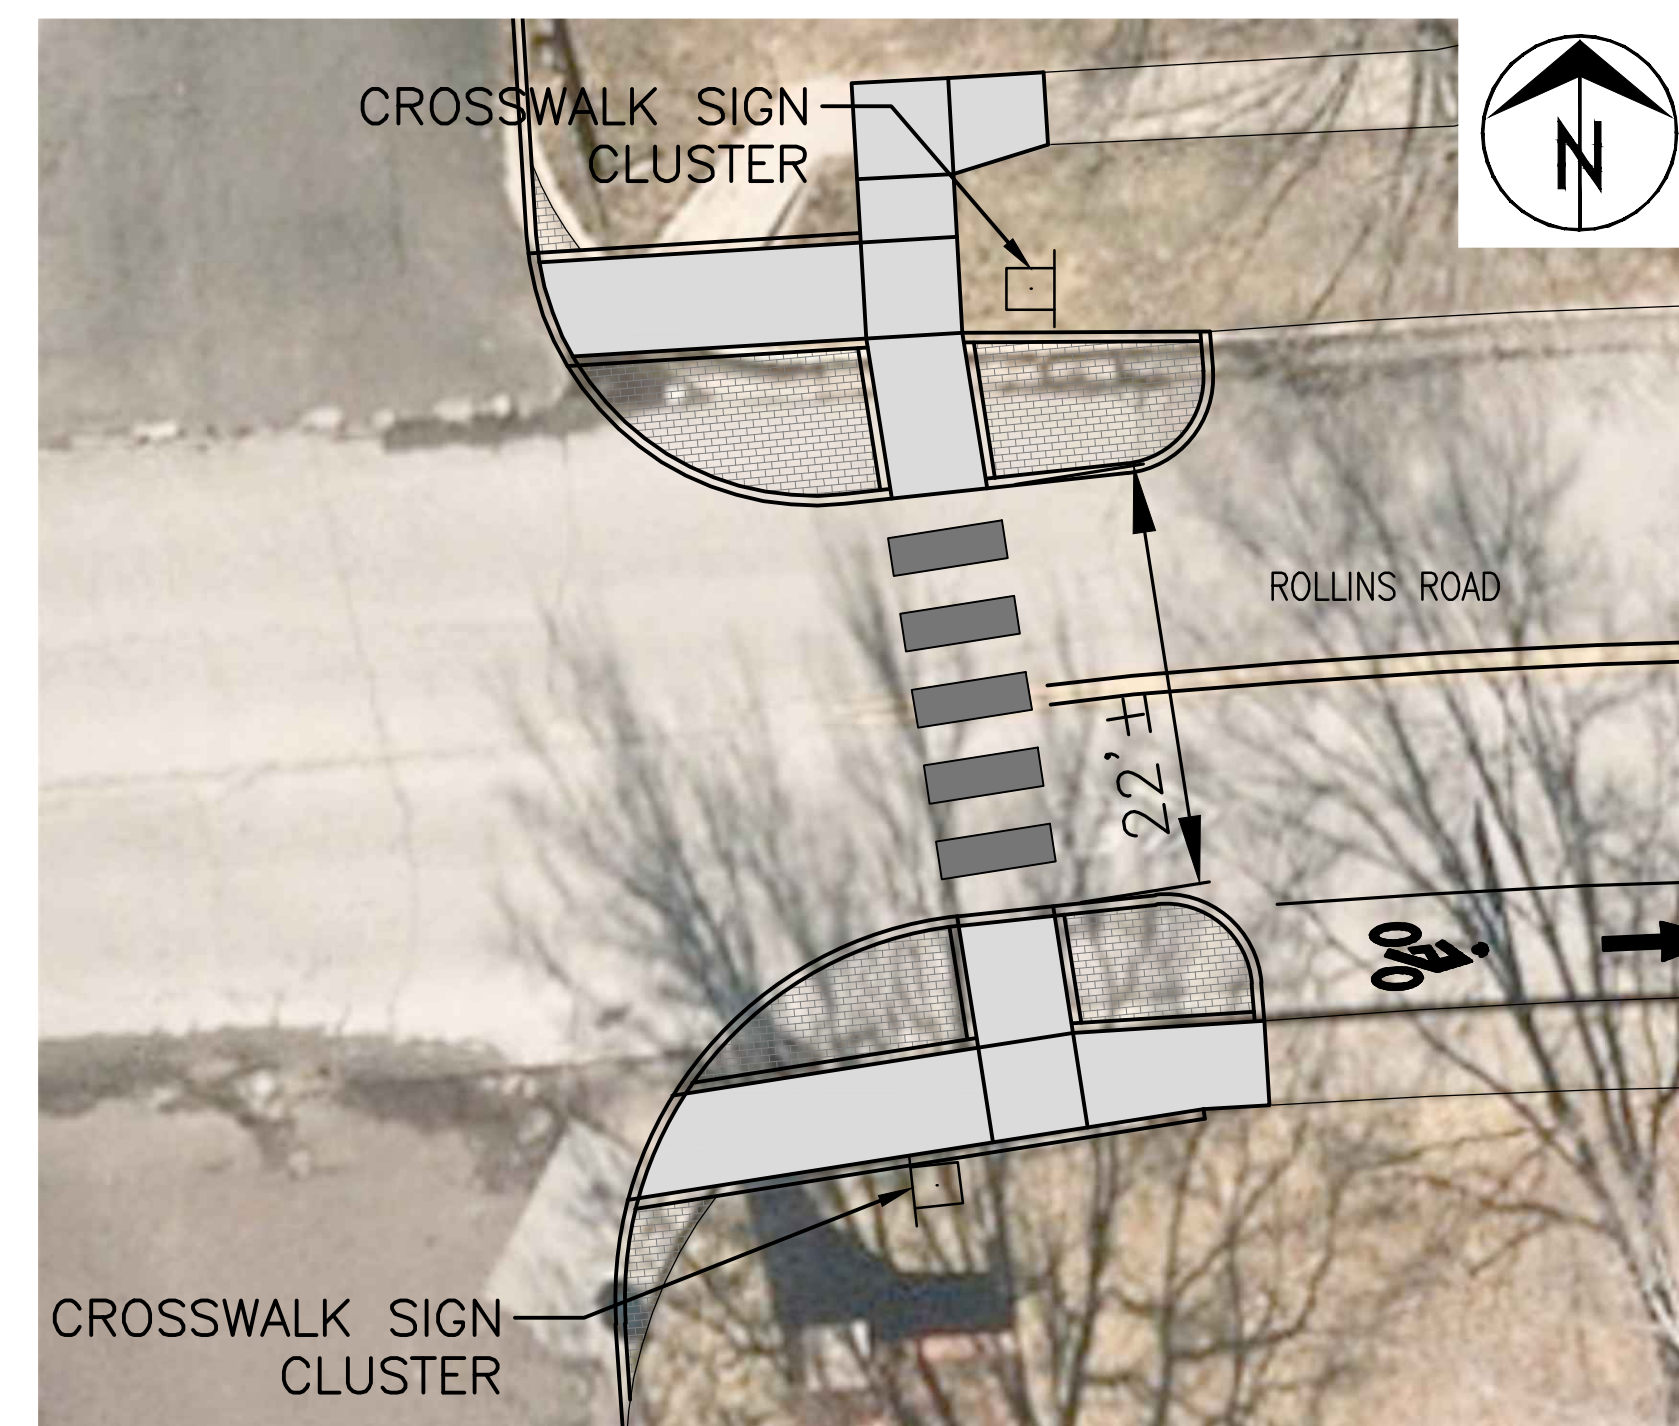


ROLLINS ROAD AT MARTIN DRIVE
NOT TO SCALE

Revision	
By	
Date	
No.	

ROLLINS ROAD TRAFFIC CALMING
Speed Humps and Crosswalk

Mission
Provide safe, sustainable infrastructure that promotes positive communities.

701 East Broadway
P.O. Box 6015
Columbia, MO 65205
(573) 875-2489

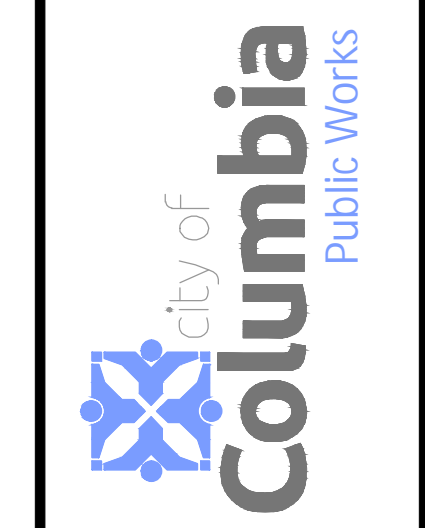

Shane Steven Creech
Registered Professional Engineer
PE-2007011061

File No.	
Scale:	As Shown
Date:	1/21/2025
Des.	A.S.B.
Dwn.	A.S.B.
Chk.	J.D.R.