


Revision	By	Date	No.

GARDEN DRIVE TRAFFIC CALMING

Mayflower Dr to 1909 Garden Dr






Mission
Provide safe, sustainable infrastructure that promotes positive communities.

701 East Broadway
P.O. Box 6015
Columbia, MO 65205
(573) 875-2499

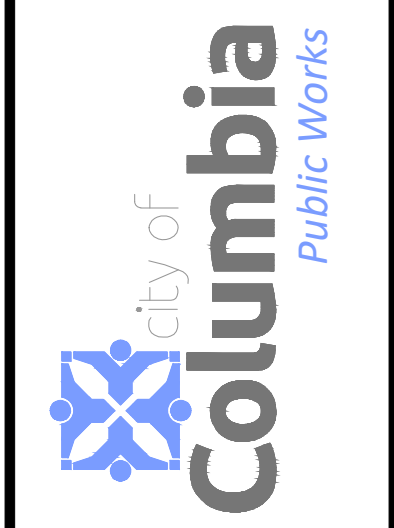

Shane Steven Creech
Registered Professional Engineer
PE-2007011061

File No.
Scale: 1" = 30'
Date: 9/8/2023
Des. A.S.B.
Dwn. A.S.B.
Chk. J.D.R.

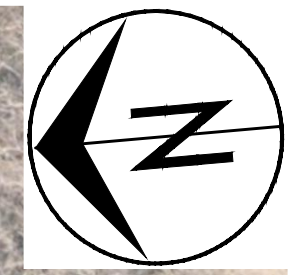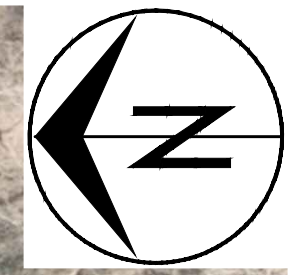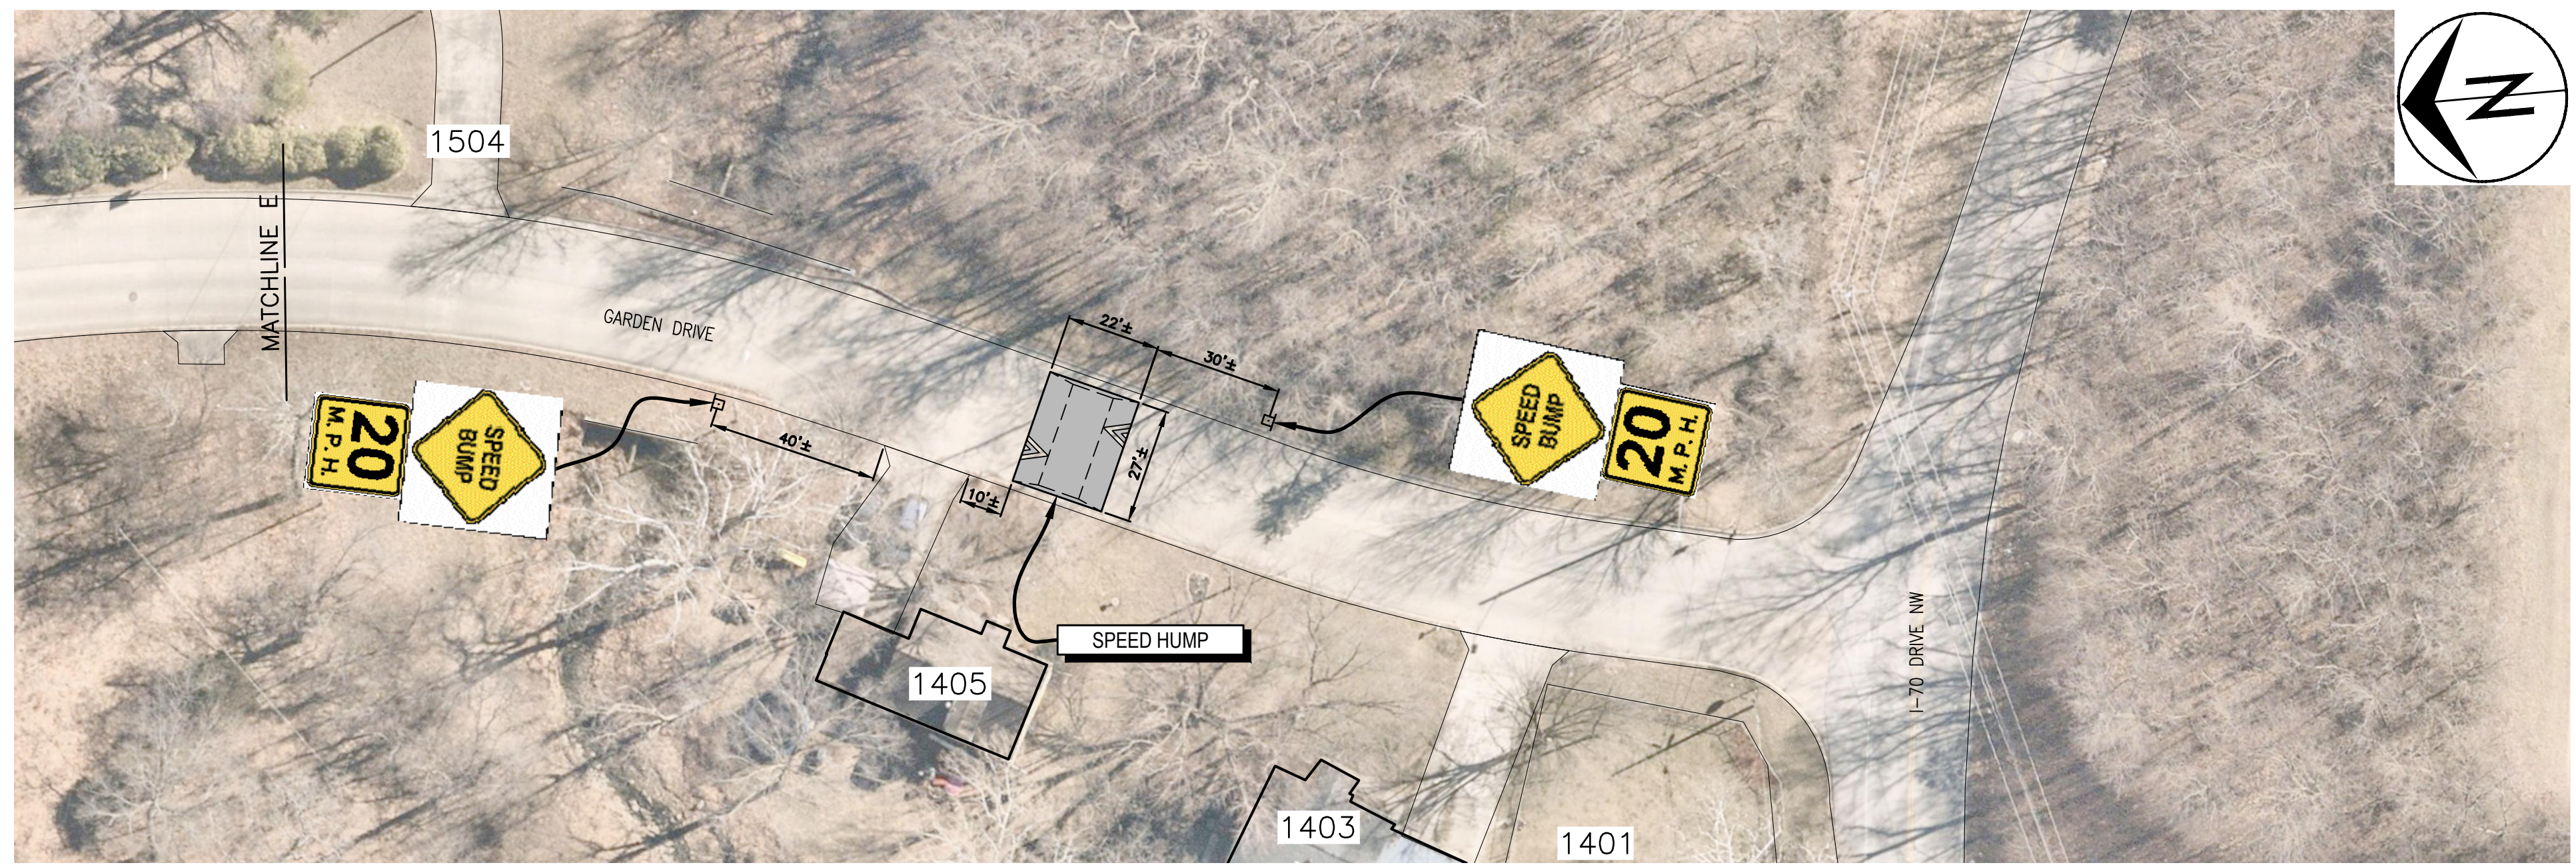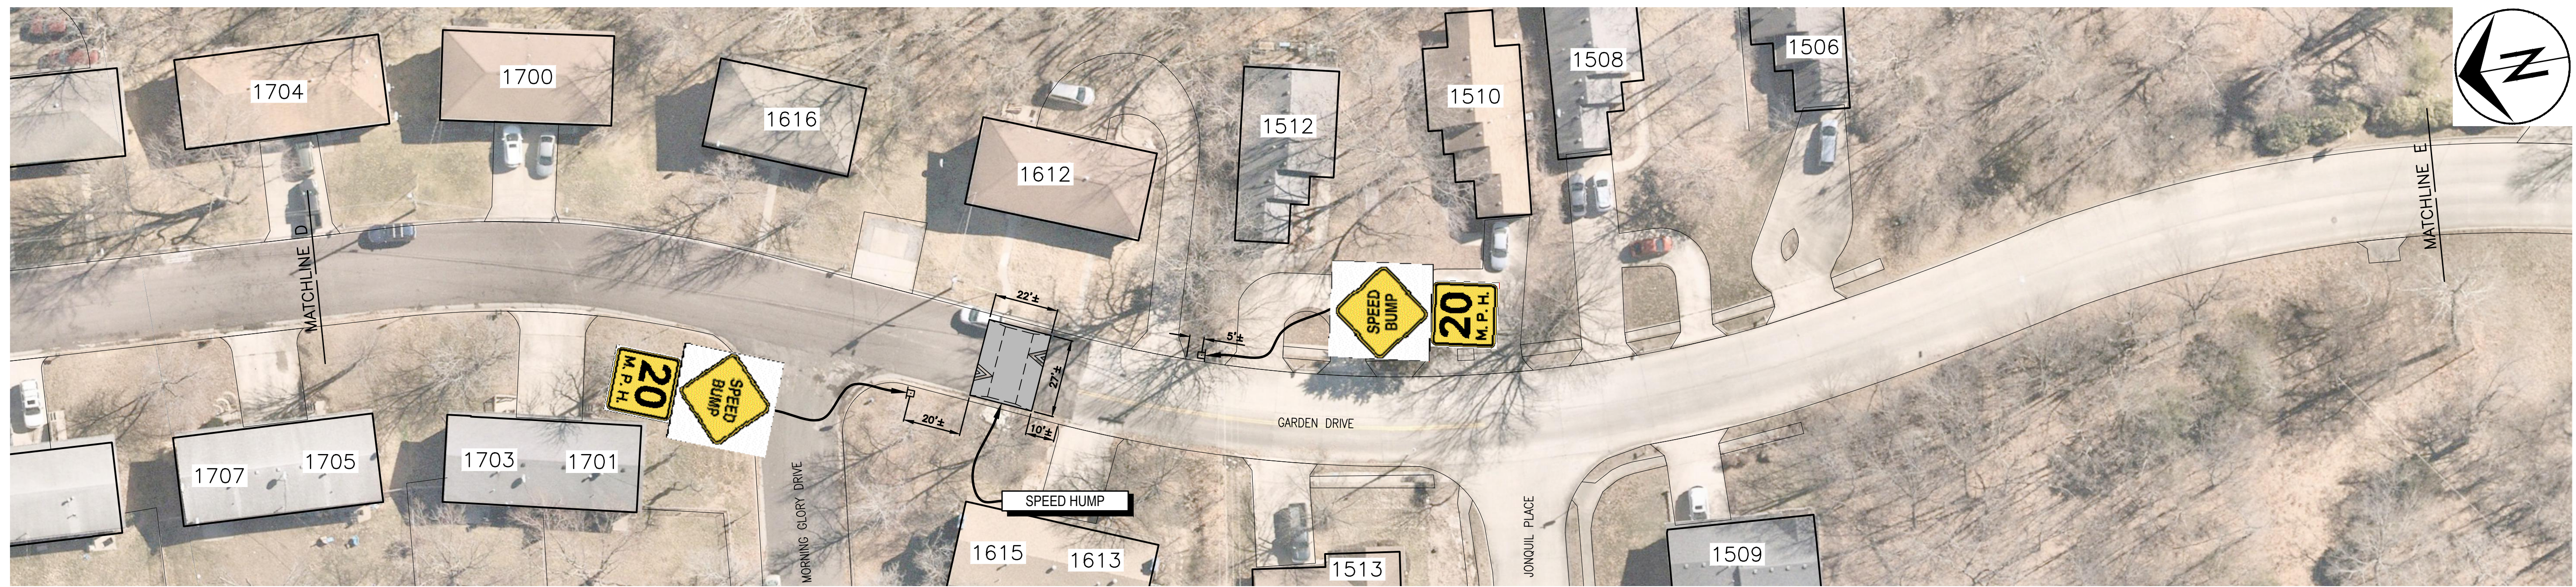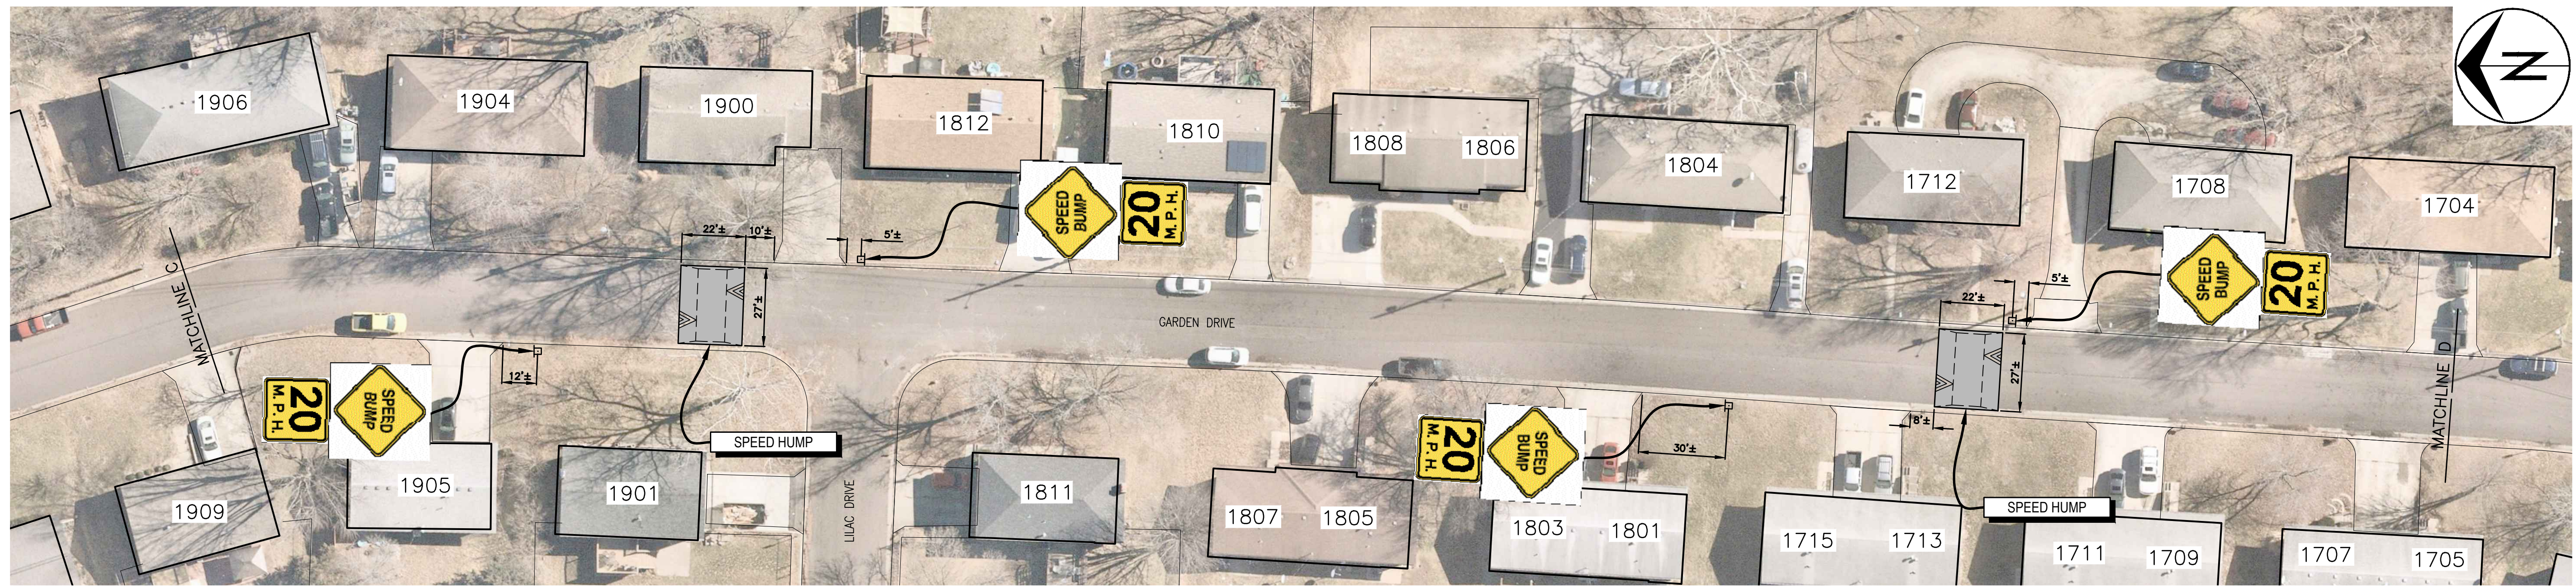


Revision	By	Date	No.

GARDEN DRIVE TRAFFIC CALMING
1906 Garden Dr to I-70 Dr NW


Mission
Provide safe, sustainable infrastructure that promotes positive communities.

701 East Broadway
P.O. Box 6015
Columbia, MO 65205
(573) 875-2489

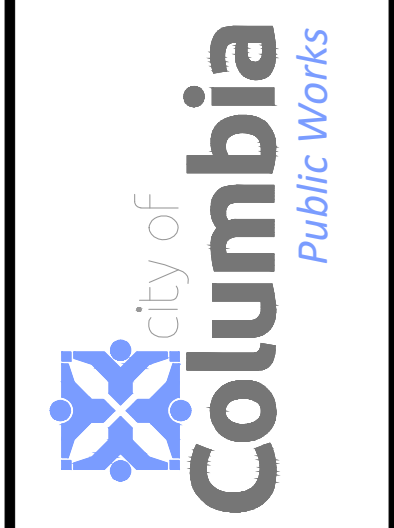


Shane Steven Creech
Registered Professional Engineer
PE-2007011061


File No.	
Scale:	1" = 30'
Date:	9/8/2023
Des.	A.S.B.
Dwn.	A.S.B.
Chk.	J.D.R.

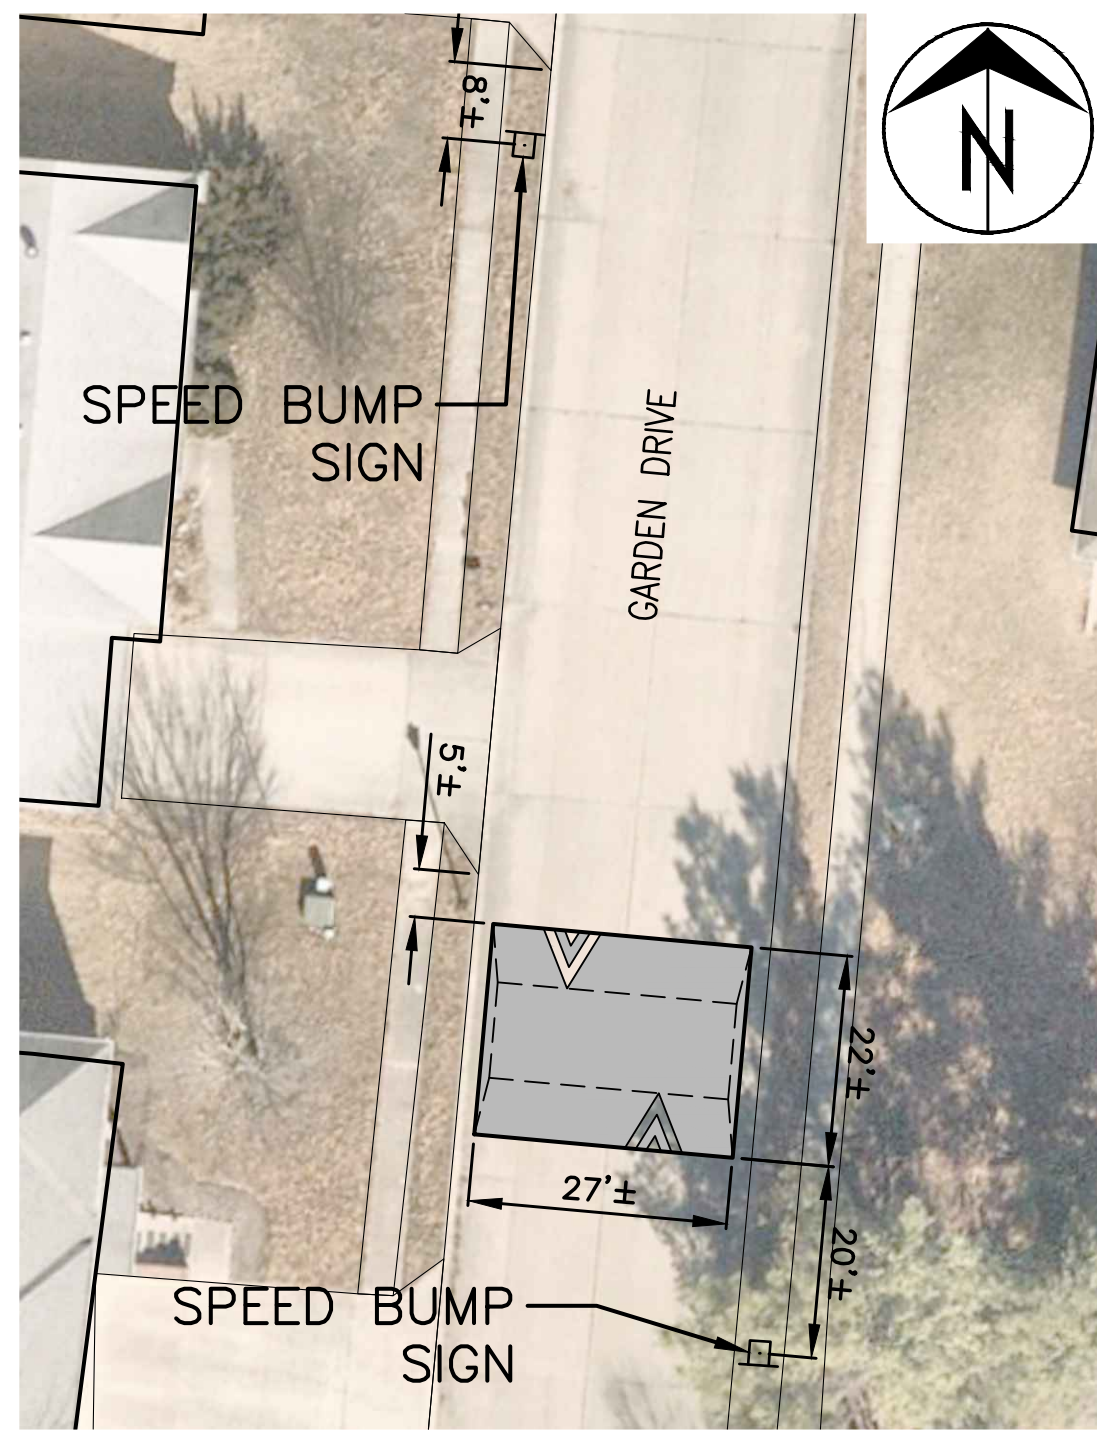


2305 GARDEN DRIVE
NOT TO SCALE

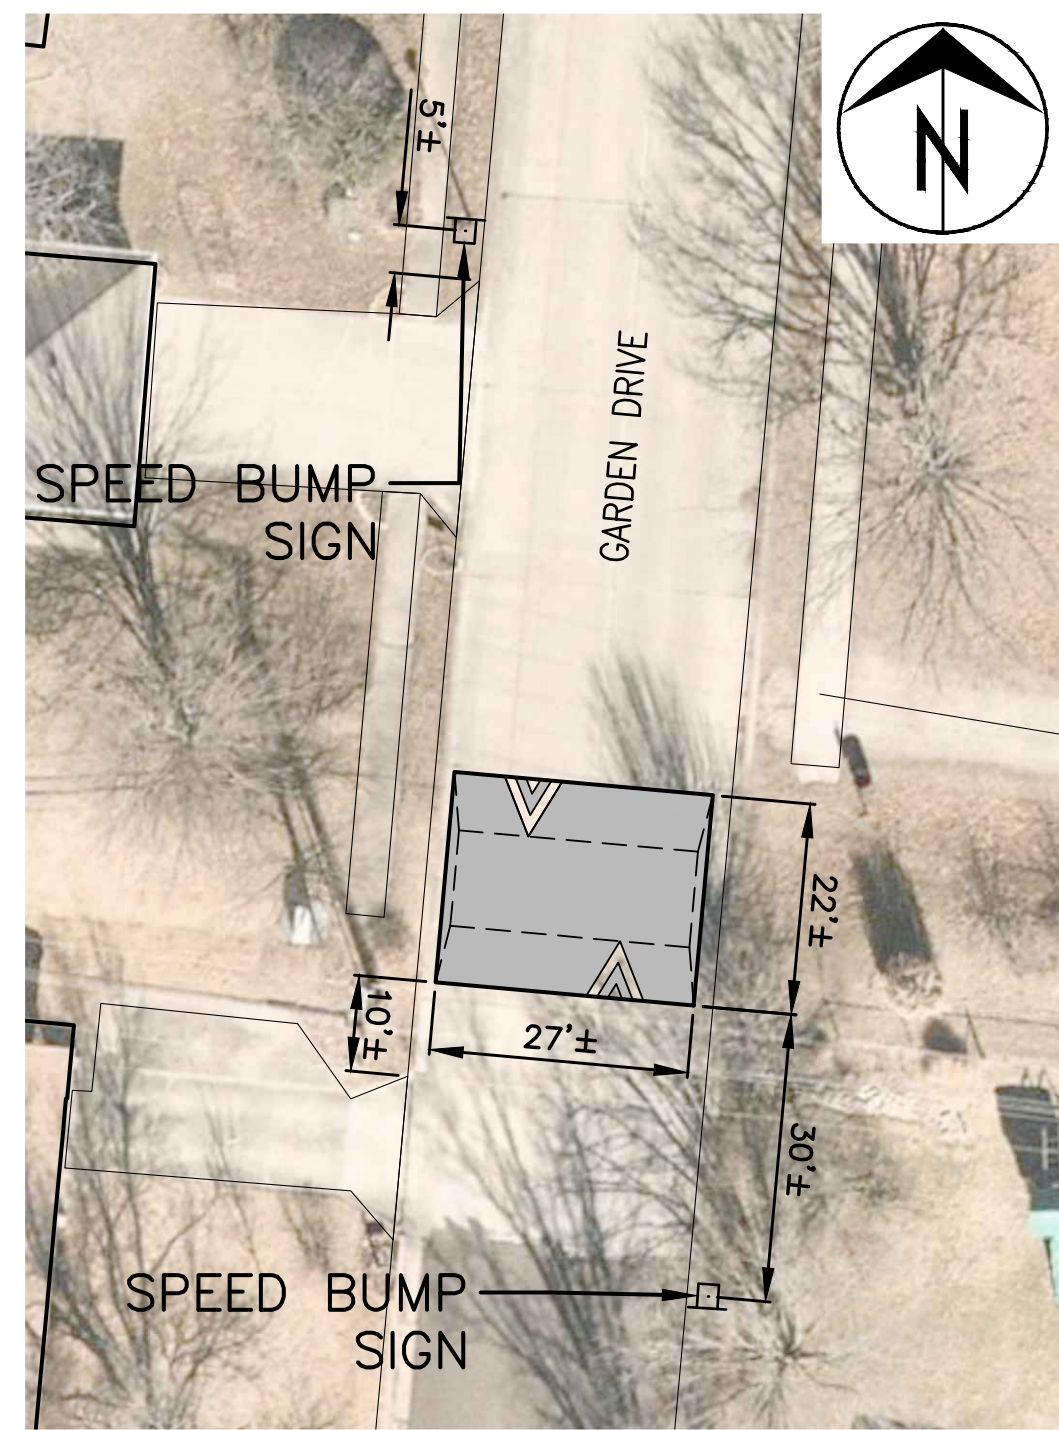


2205 GARDEN DRIVE
NOT TO SCALE

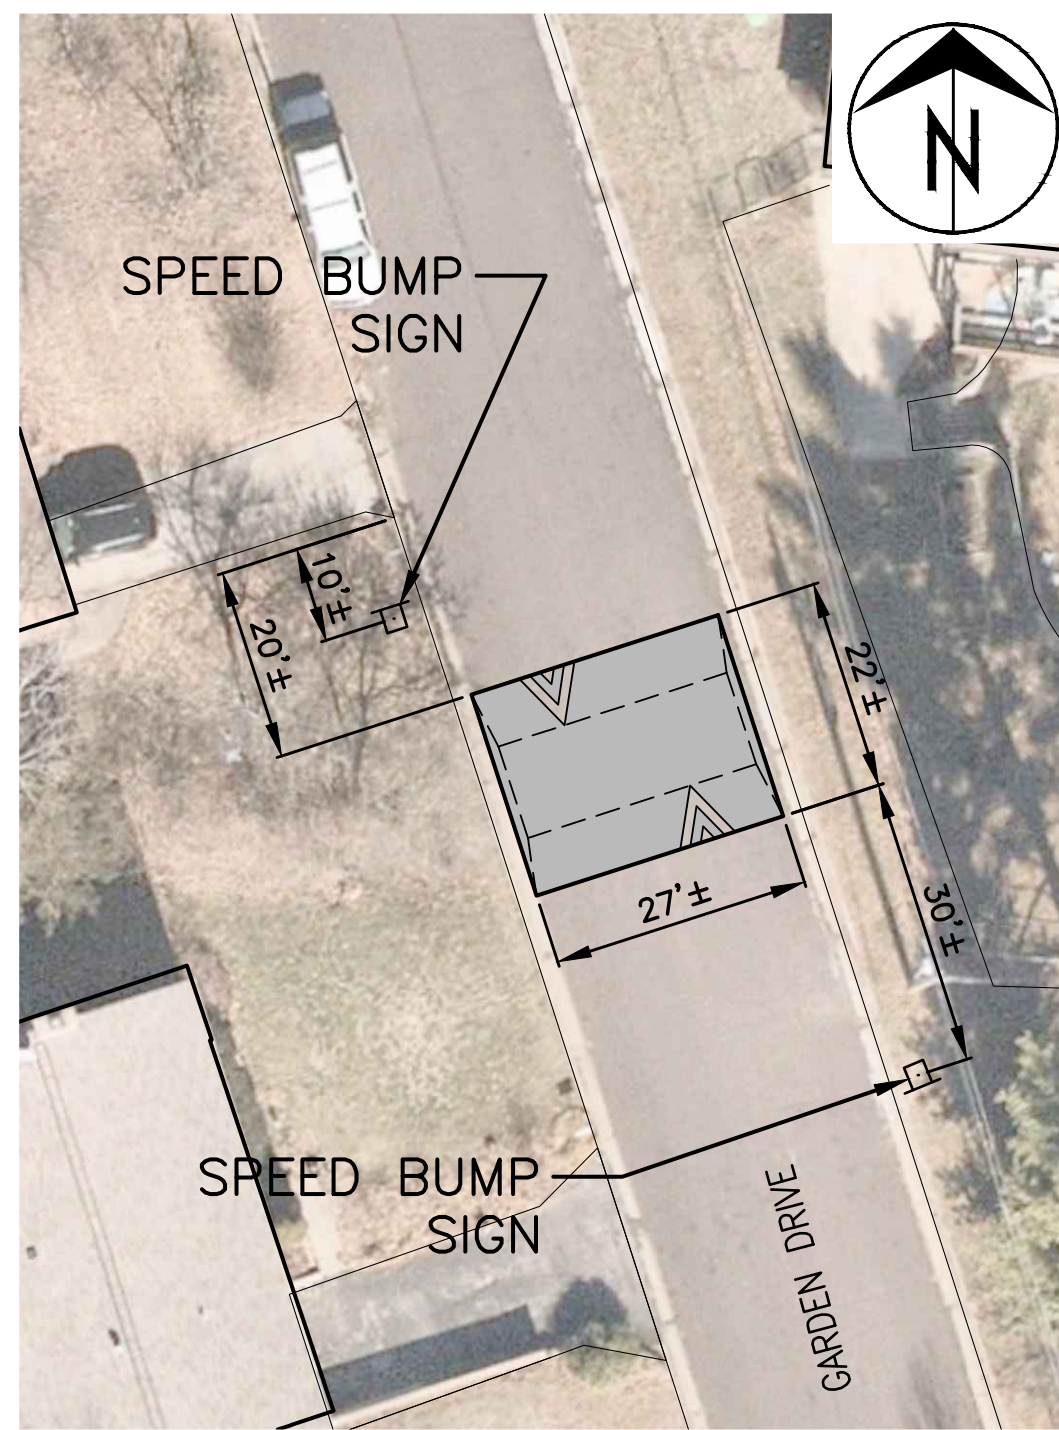




1917 GARDEN DRIVE
NOT TO SCALE

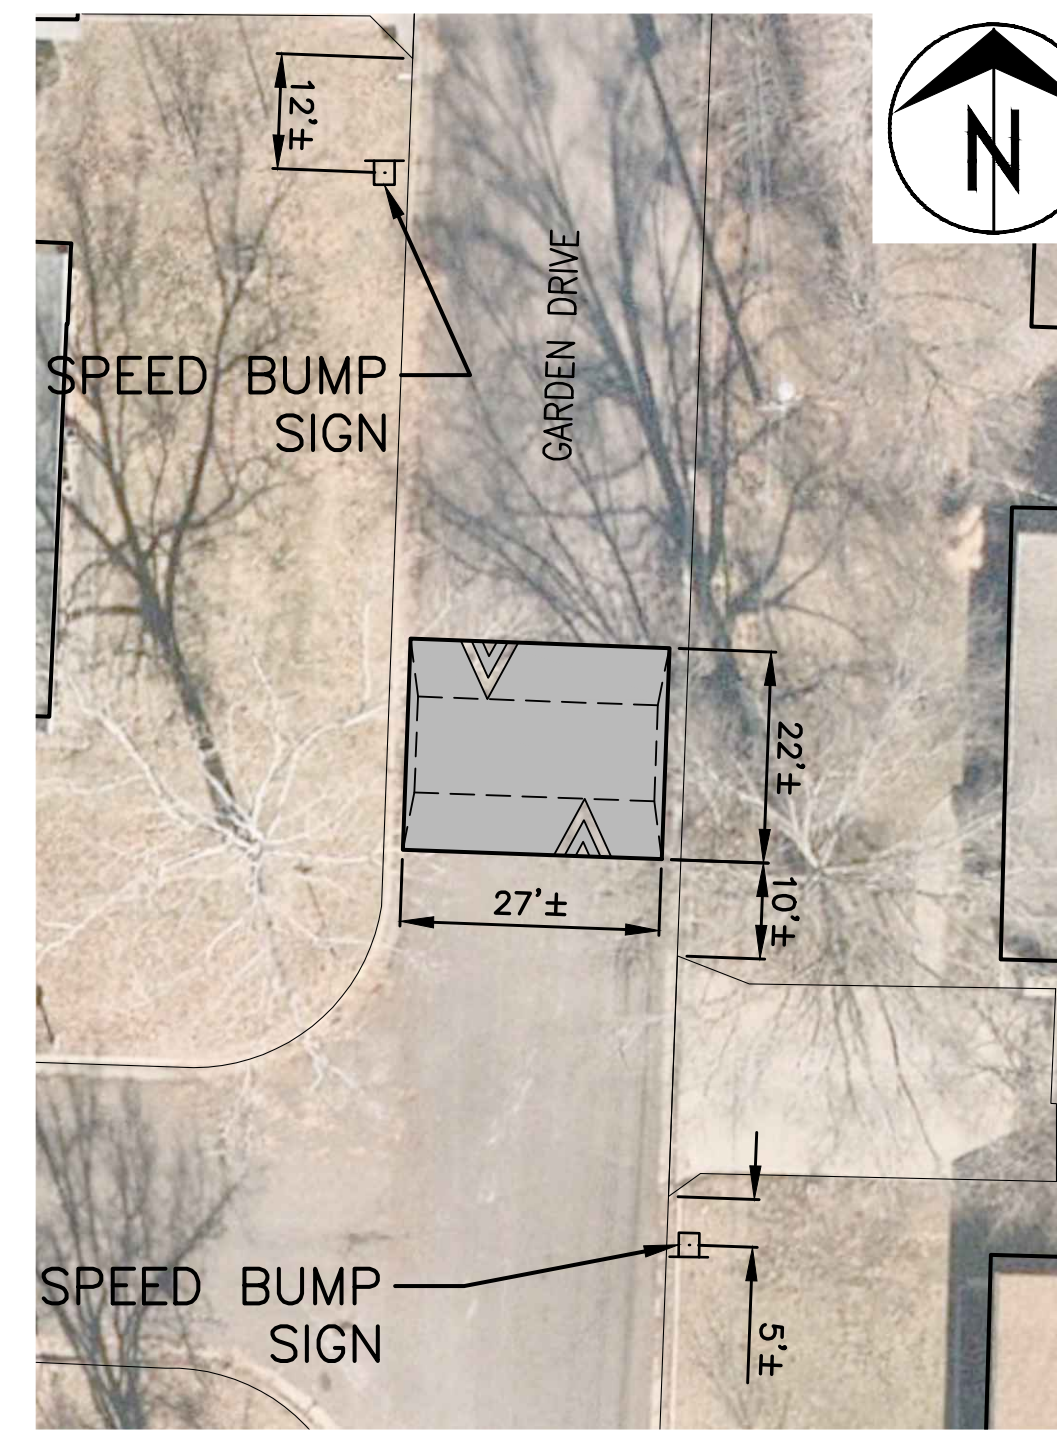


1900 GARDEN DRIVE
NOT TO SCALE

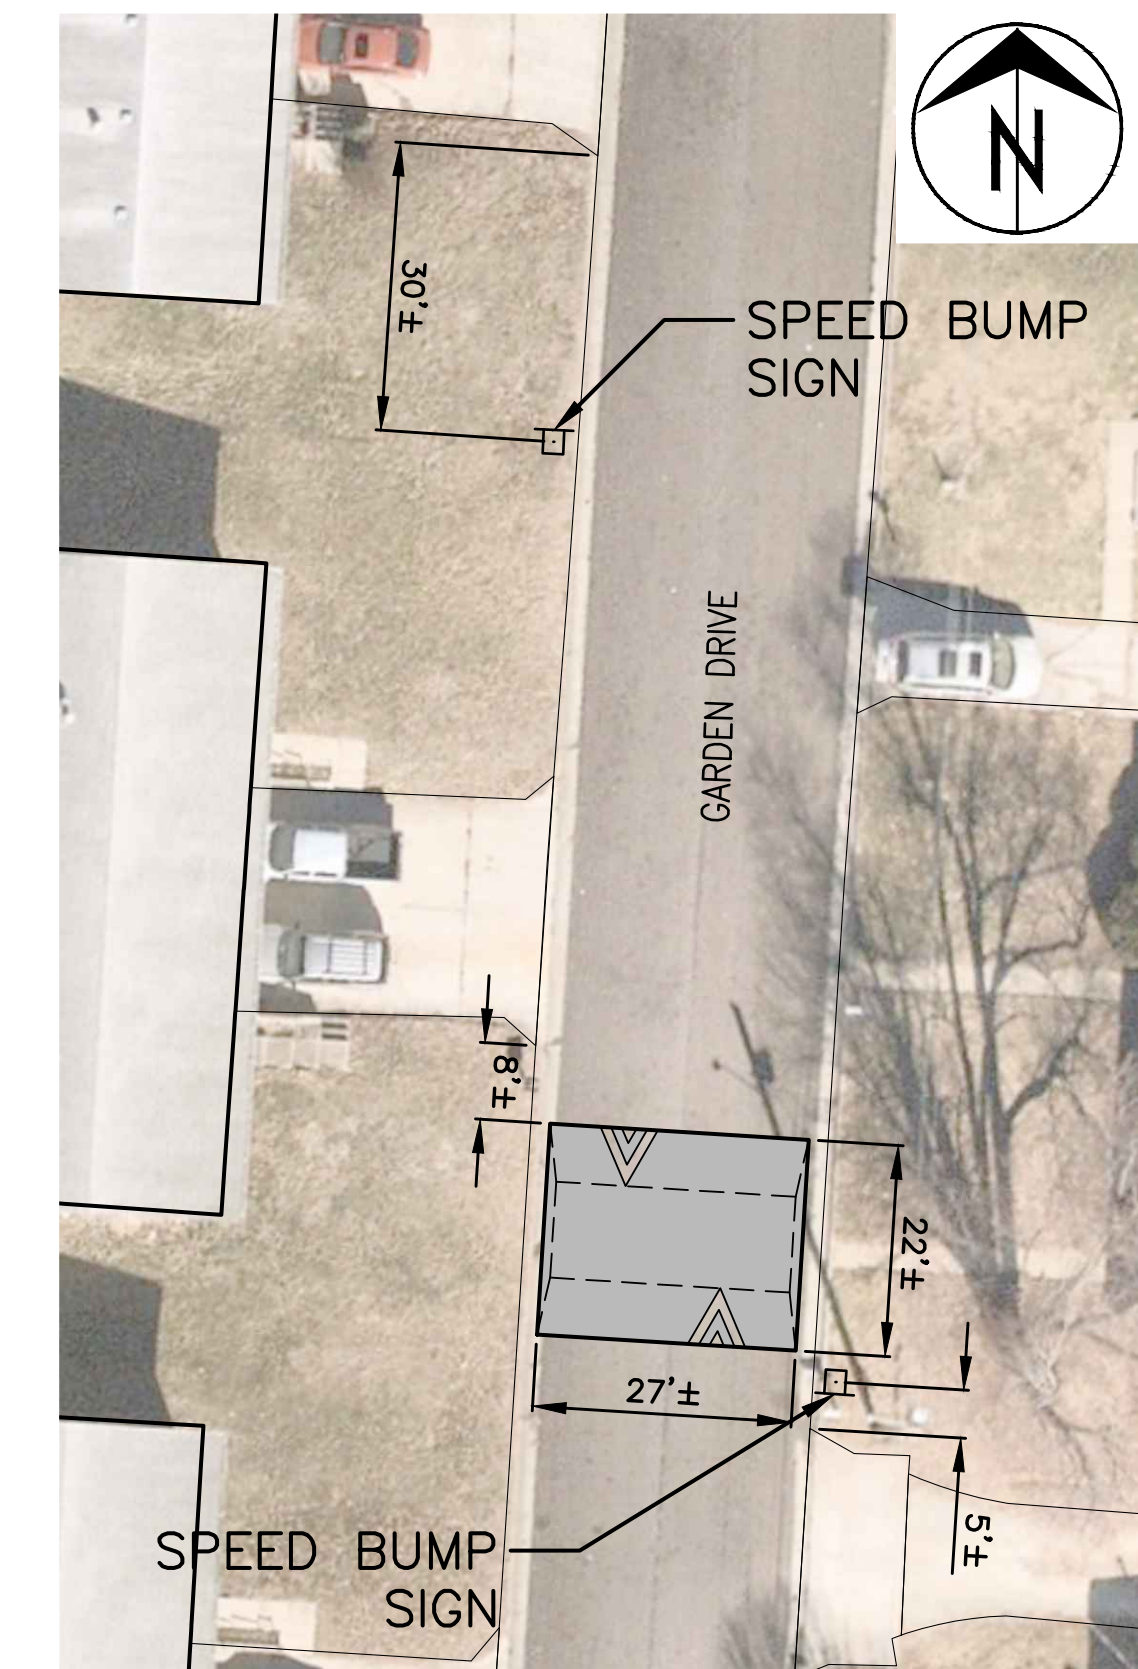


1712 GARDEN DRIVE
NOT TO SCALE

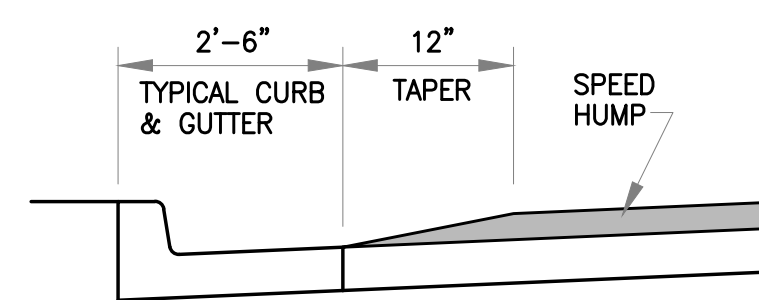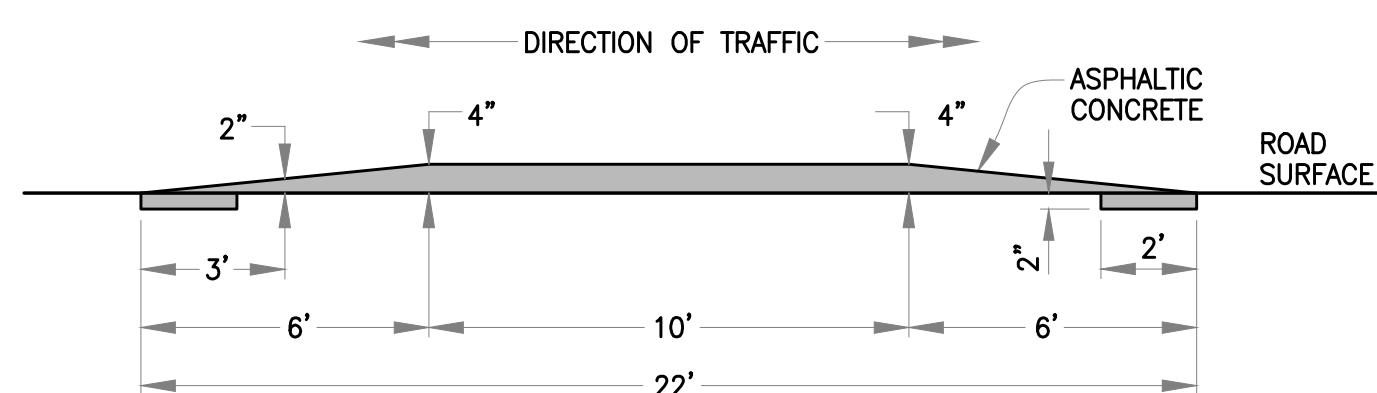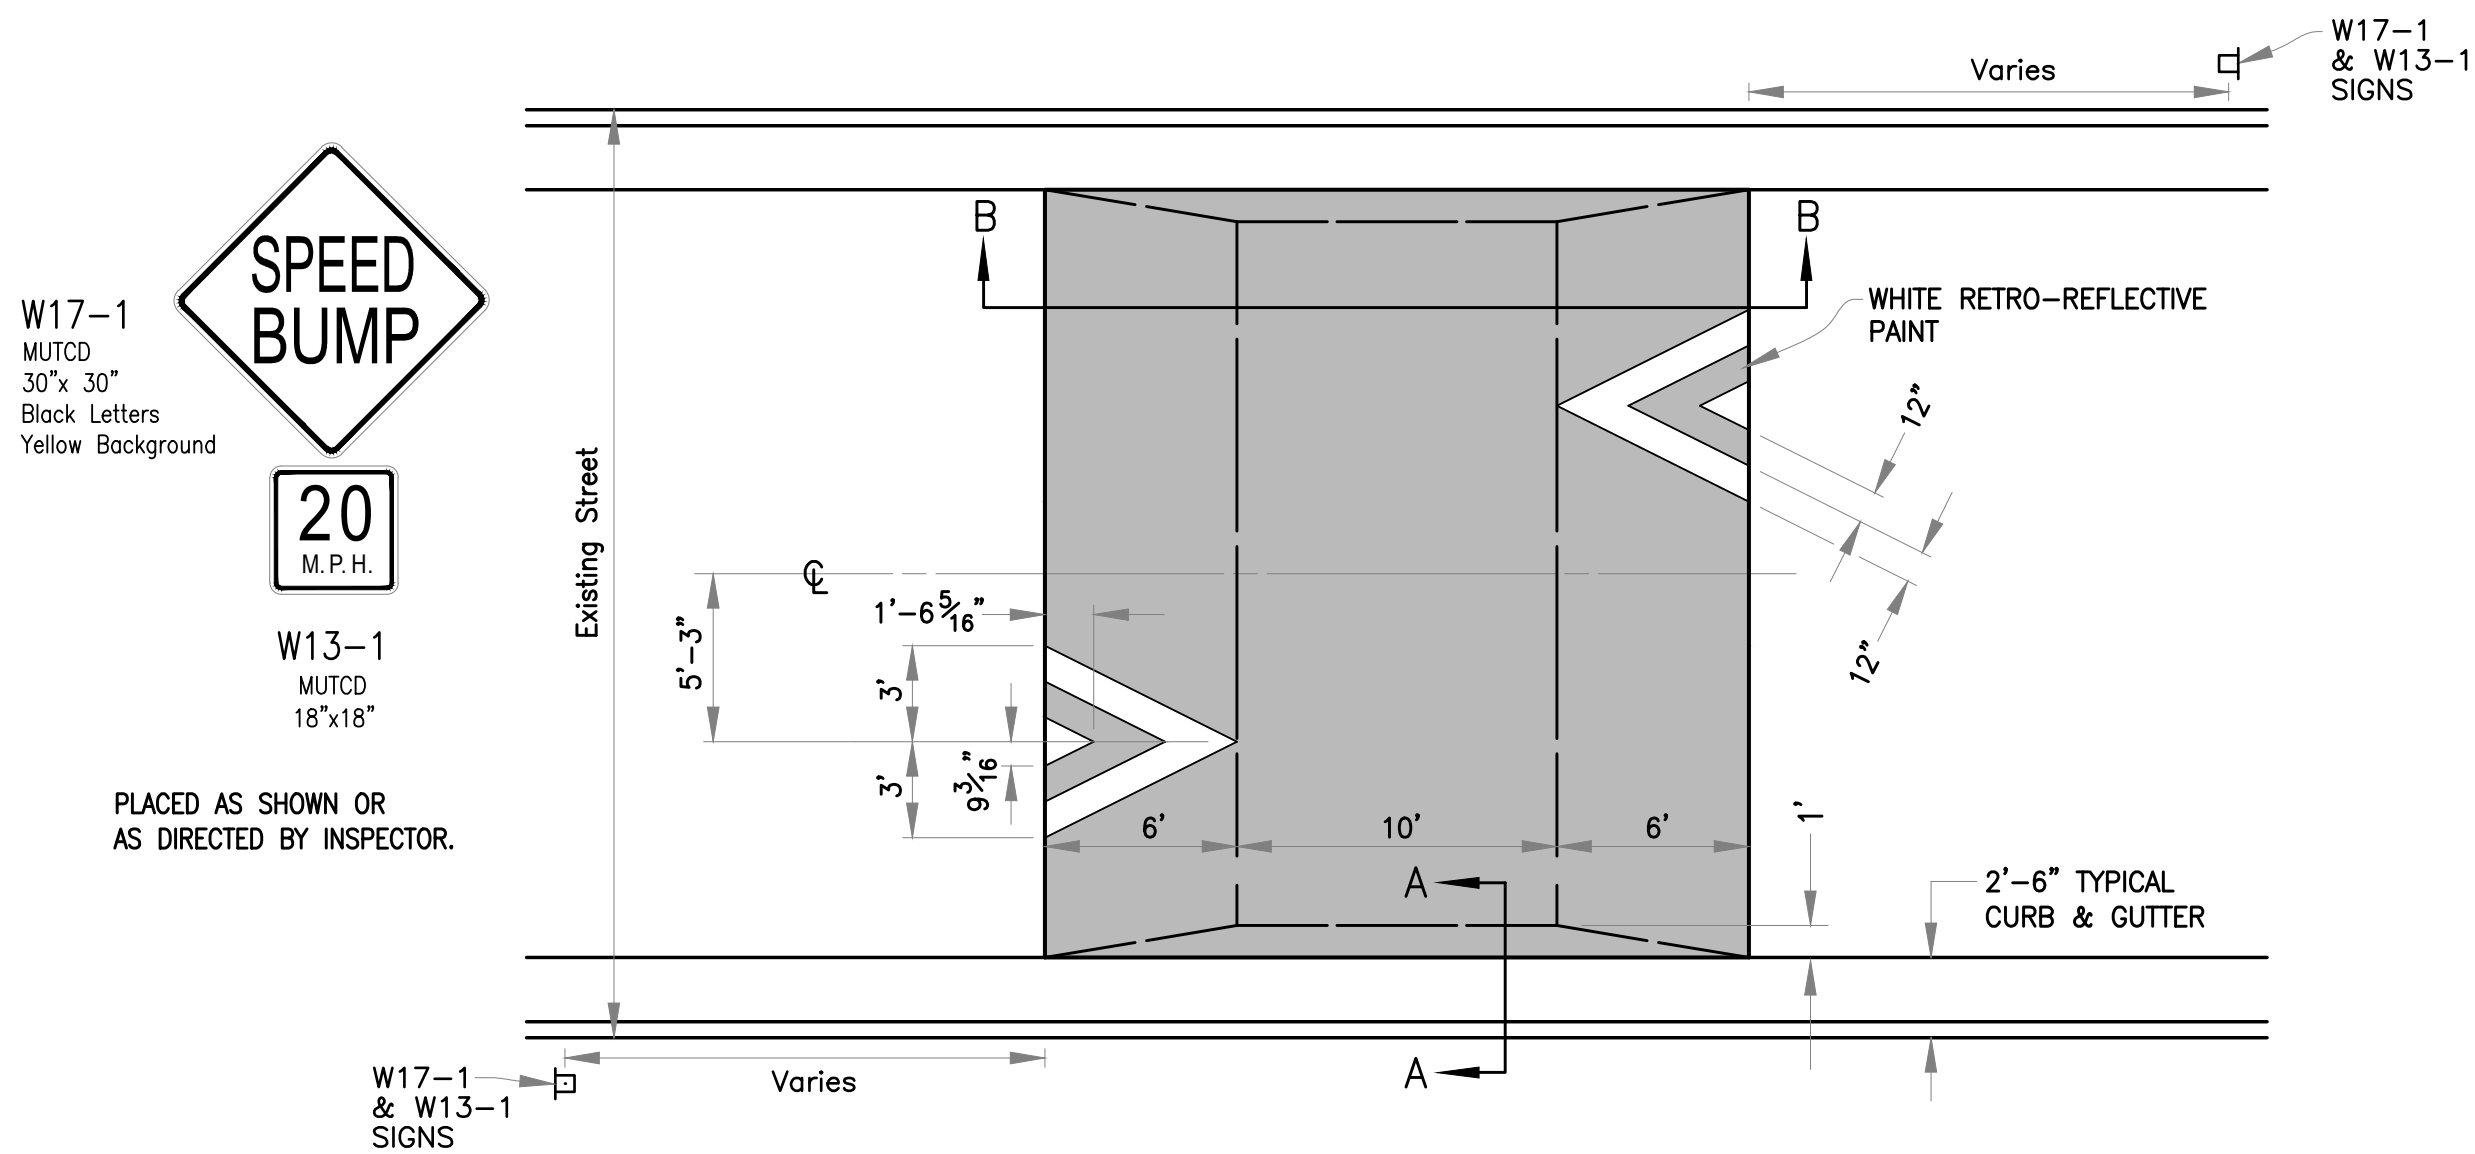

SPEED HUMP
NOT TO SCALE

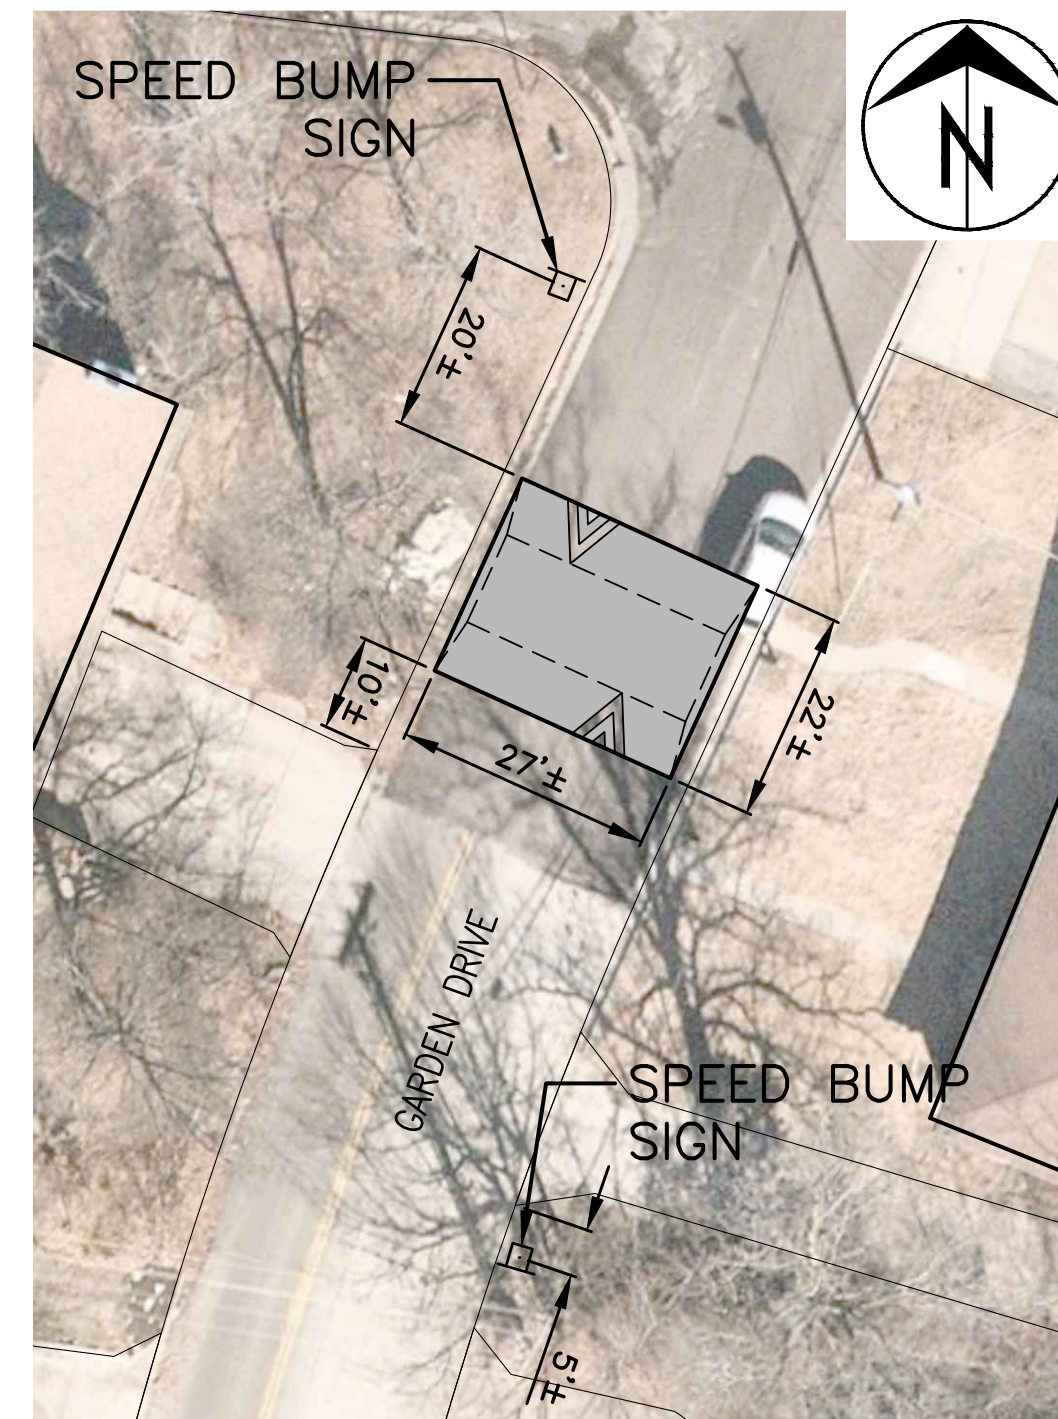

1612 GARDEN DRIVE
NOT TO SCALE

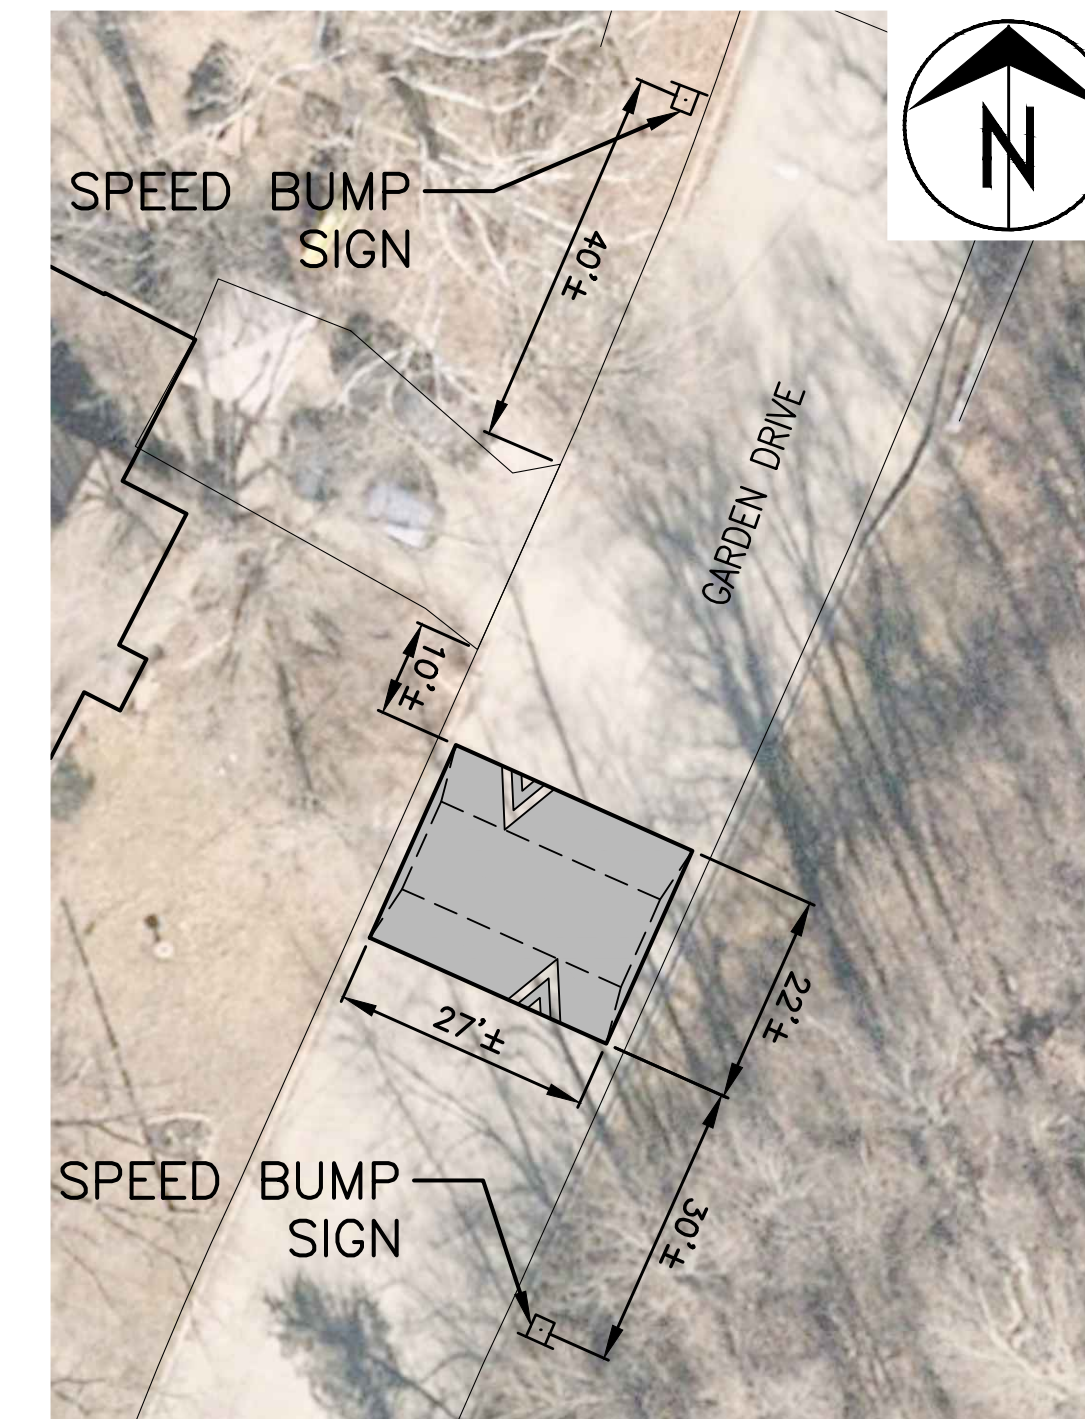


1405 GARDEN DRIVE
NOT TO SCALE

Revision	By	Date	No.

GARDEN DRIVE TRAFFIC CALMING
Speed Humps

Mission
Provide safe, sustainable infrastructure that promotes positive communities.

701 East Broadway
P.O. Box 6015
Columbia, MO 65205
(573) 875-2489

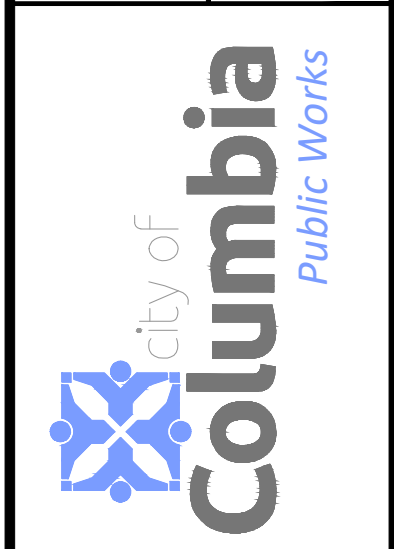

Shane Steven Creech
Registered Professional Engineer
PE-2007011061

File No.
Scale: As Shown
Date: 9/8/2023
Des. A.S.B.
Dwn. A.S.B.
Chk. J.D.R.