


Revision	By	Date	No.

# GARDEN DRIVE TRAFFIC CALMING

Mayflower Dr to 1909 Garden Dr





**Mission**  
Provide safe, sustainable infrastructure that promotes positive communities.

701 East Broadway  
P.O. Box 6015  
Columbia, MO 65205  
(573) 875-2499

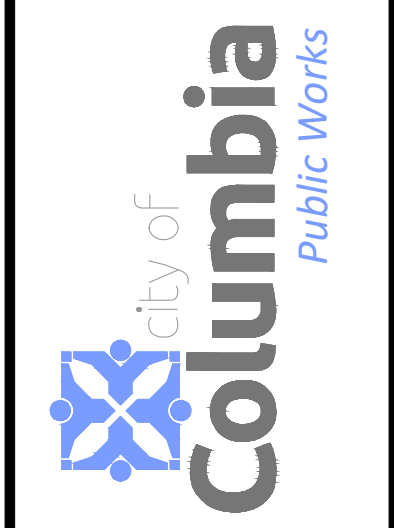

Shane Steven Creech  
Registered Professional Engineer  
PE-2007011061

File No.
Scale: 1" = 30'
Date: 9/8/2023
Des. A.S.B.
Dwn. A.S.B.
Chk. J.D.R.

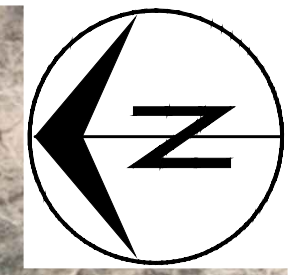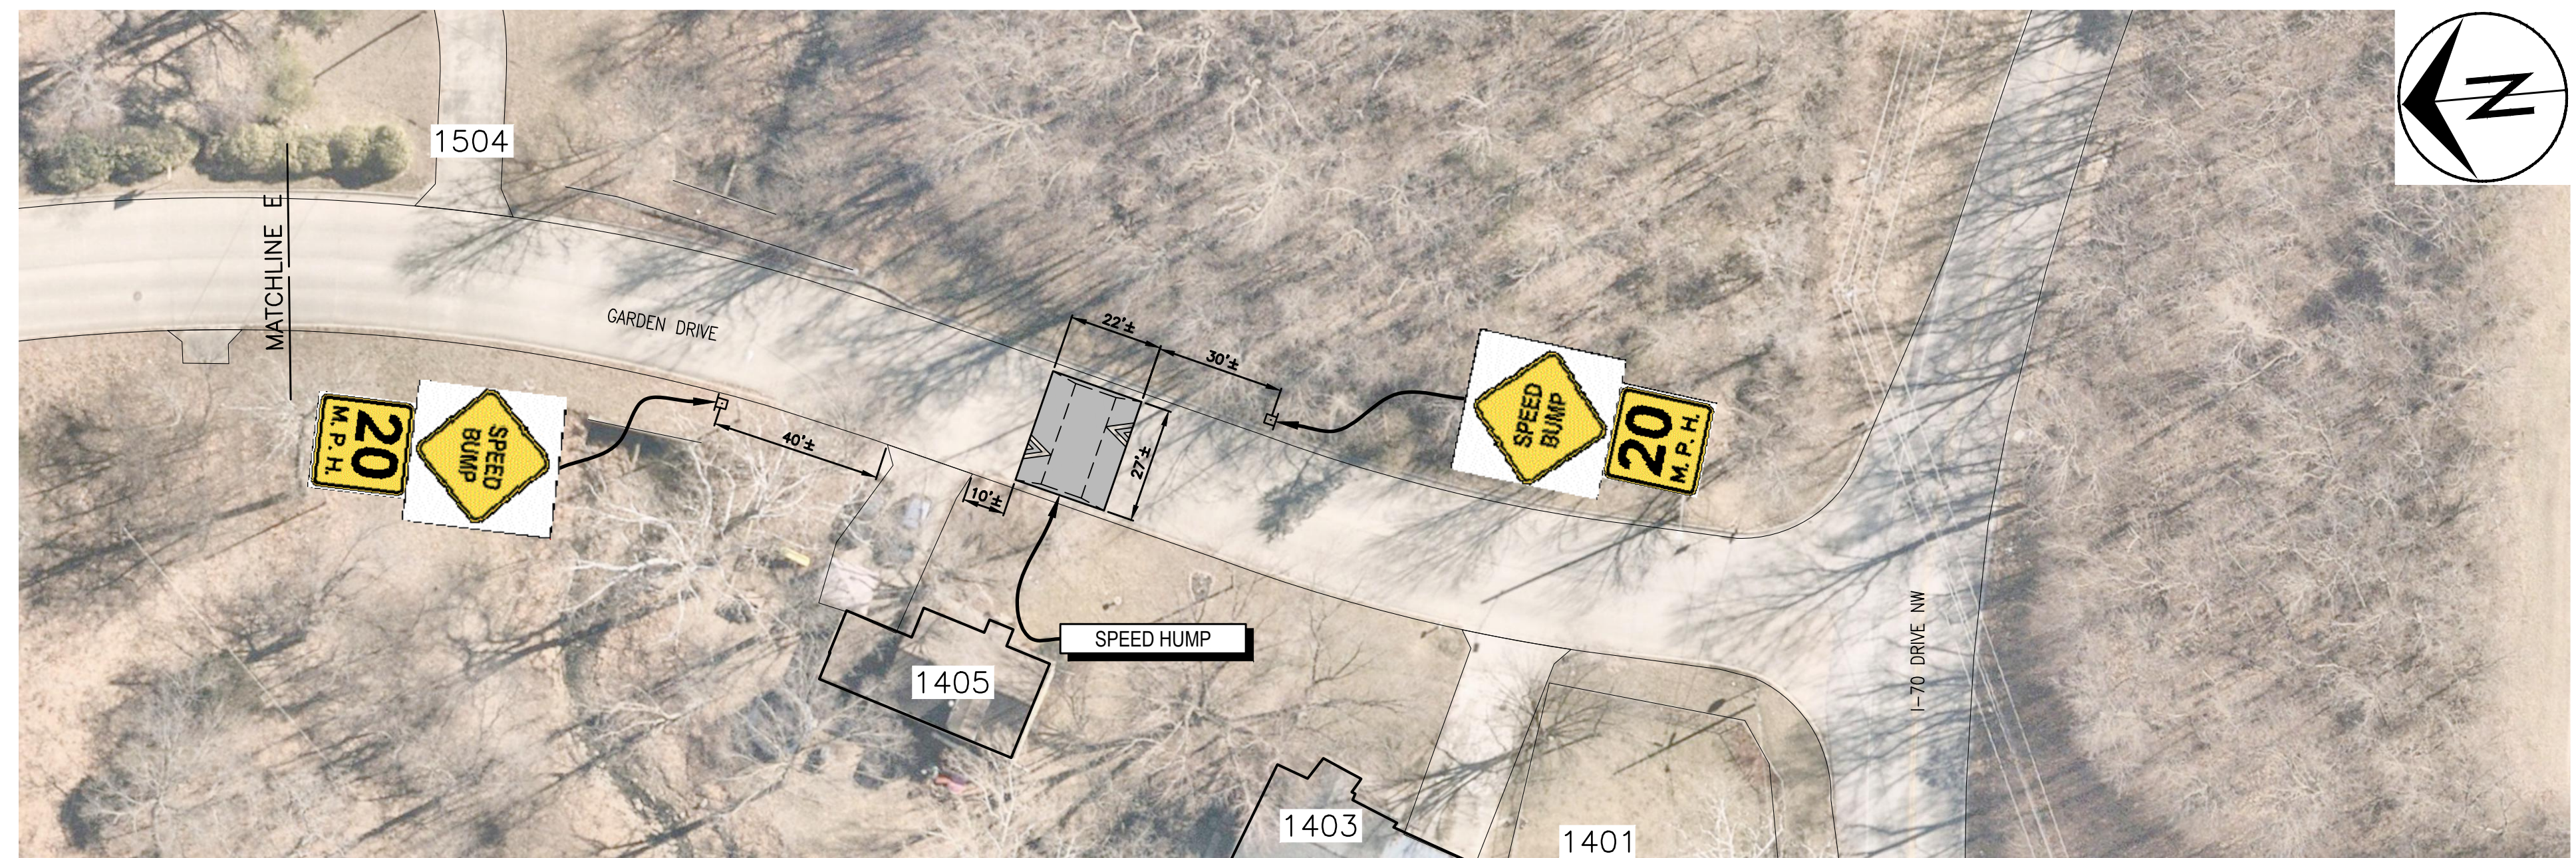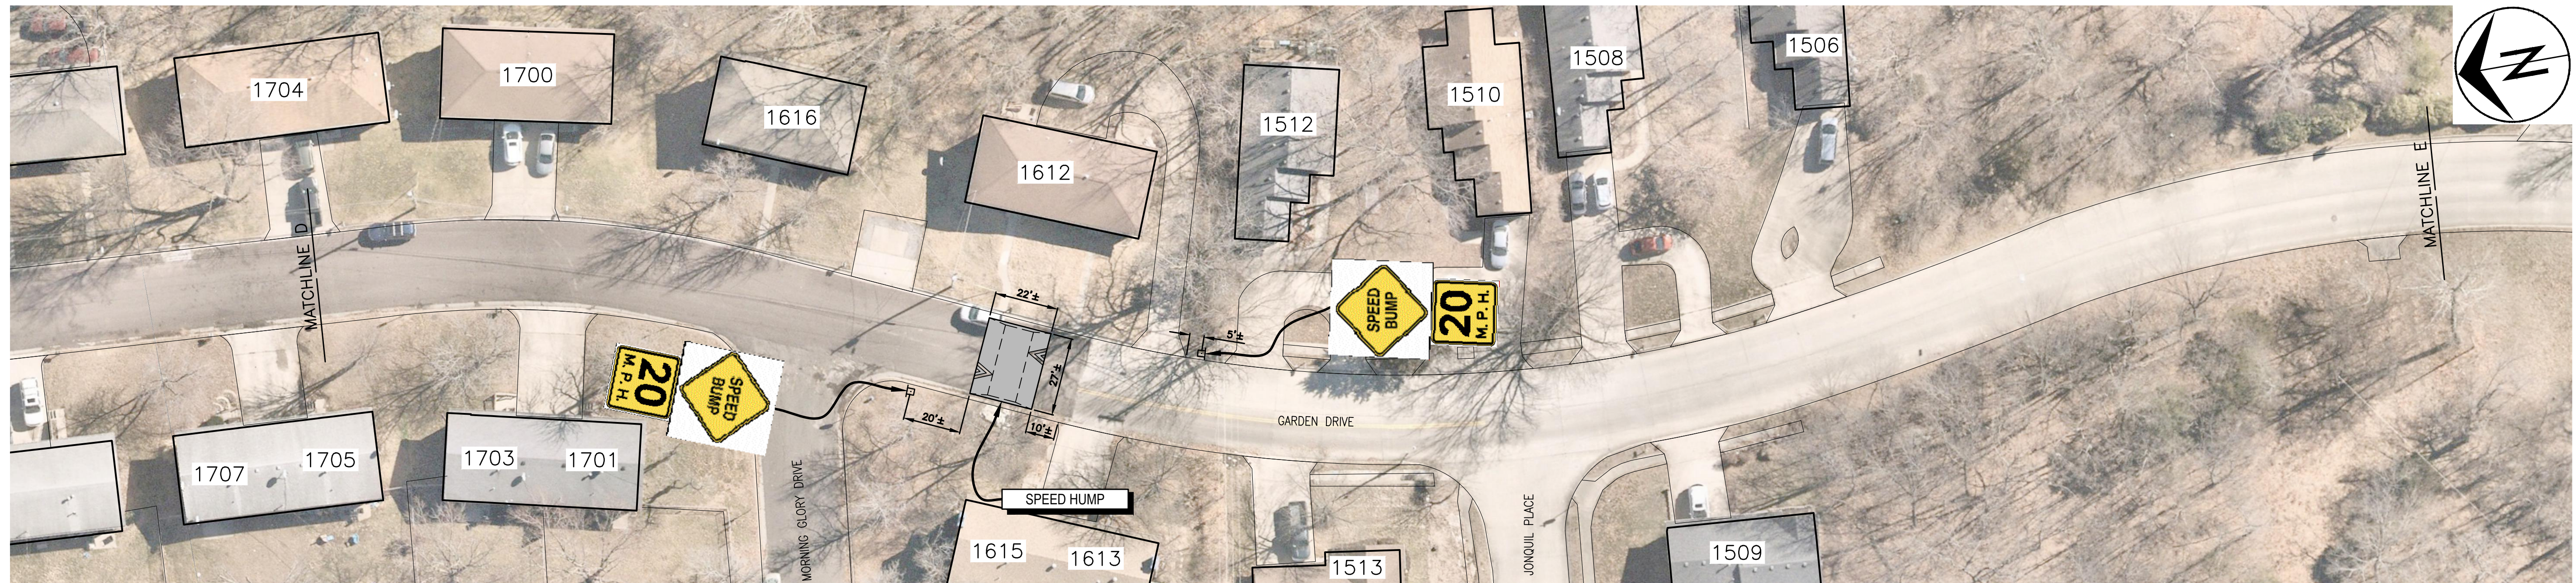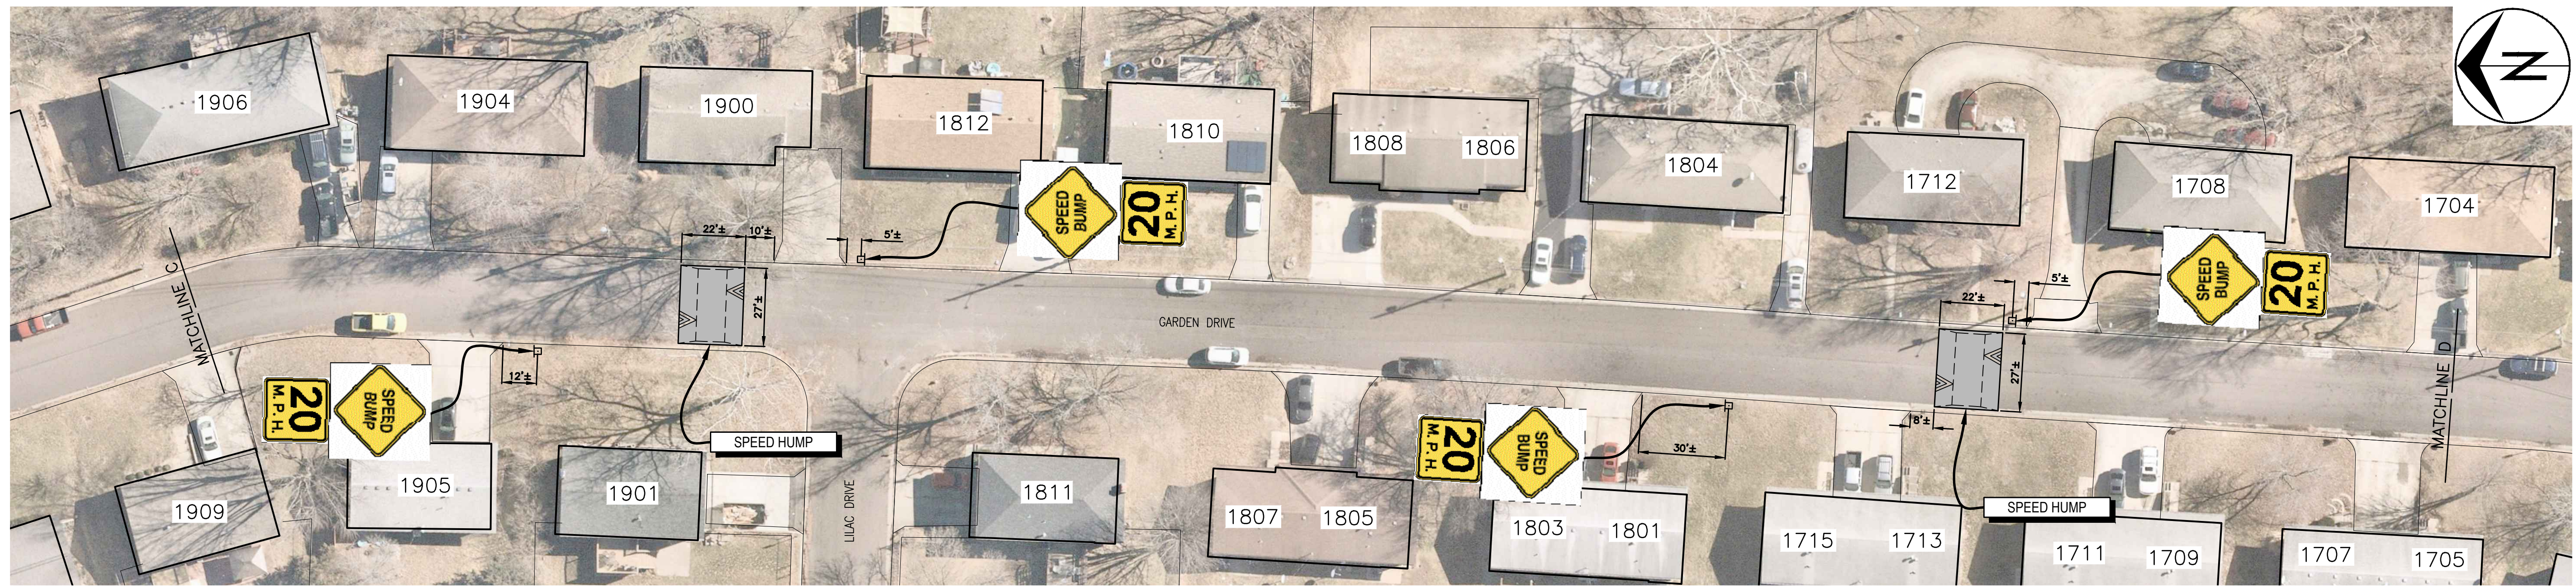


Revision	
By	
Date	
No.	

**GARDEN DRIVE TRAFFIC CALMING**  
1906 Garden Dr to I-70 Dr NW


**Mission**  
Provide safe, sustainable infrastructure that promotes positive communities.

701 East Broadway  
P.O. Box 6015  
Columbia, MO 65205  
(573) 875-2489

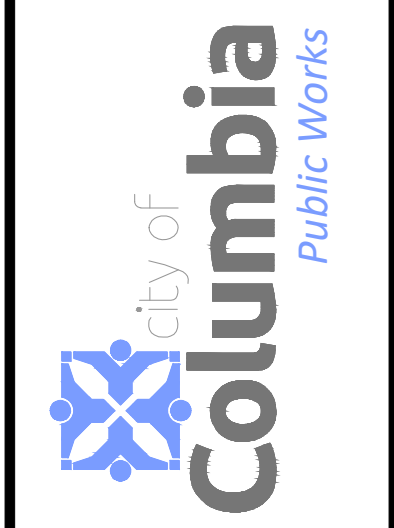


Shane Steven Creech  
Registered Professional Engineer  
PE-2007011061


File No.  
Scale: 1" = 30'  
Date: 9/8/2023  
Des. A.S.B.  
Dwn. A.S.B.  
Chk. J.D.R.

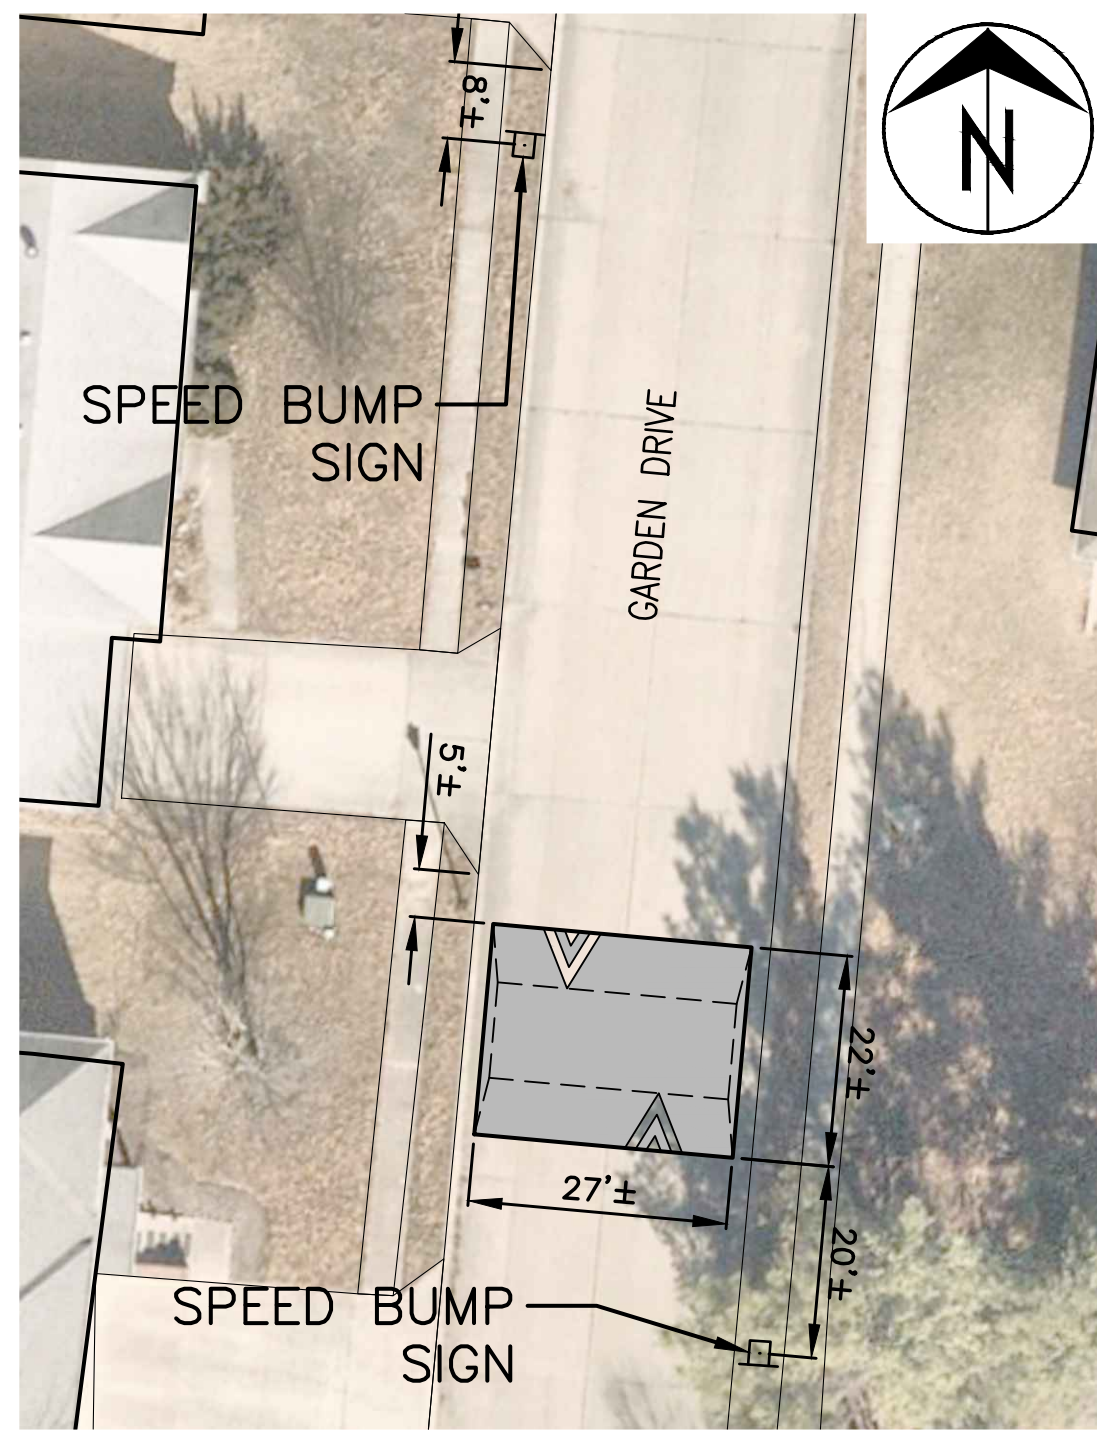


**2305 GARDEN DRIVE**  
NOT TO SCALE

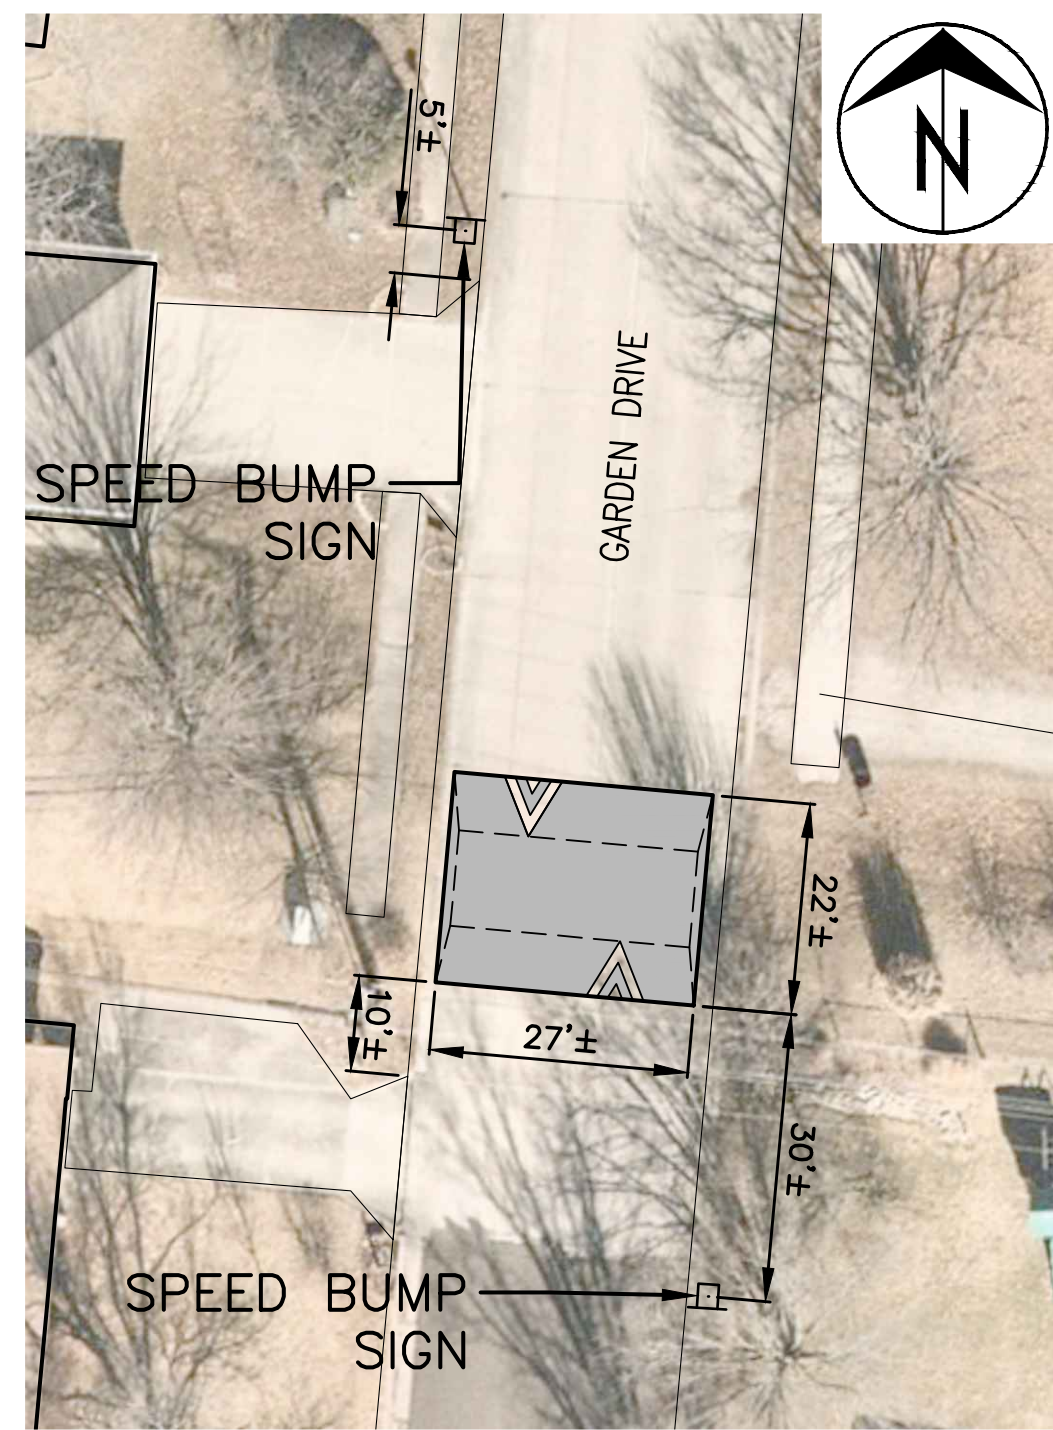


**2205 GARDEN DRIVE**  
NOT TO SCALE

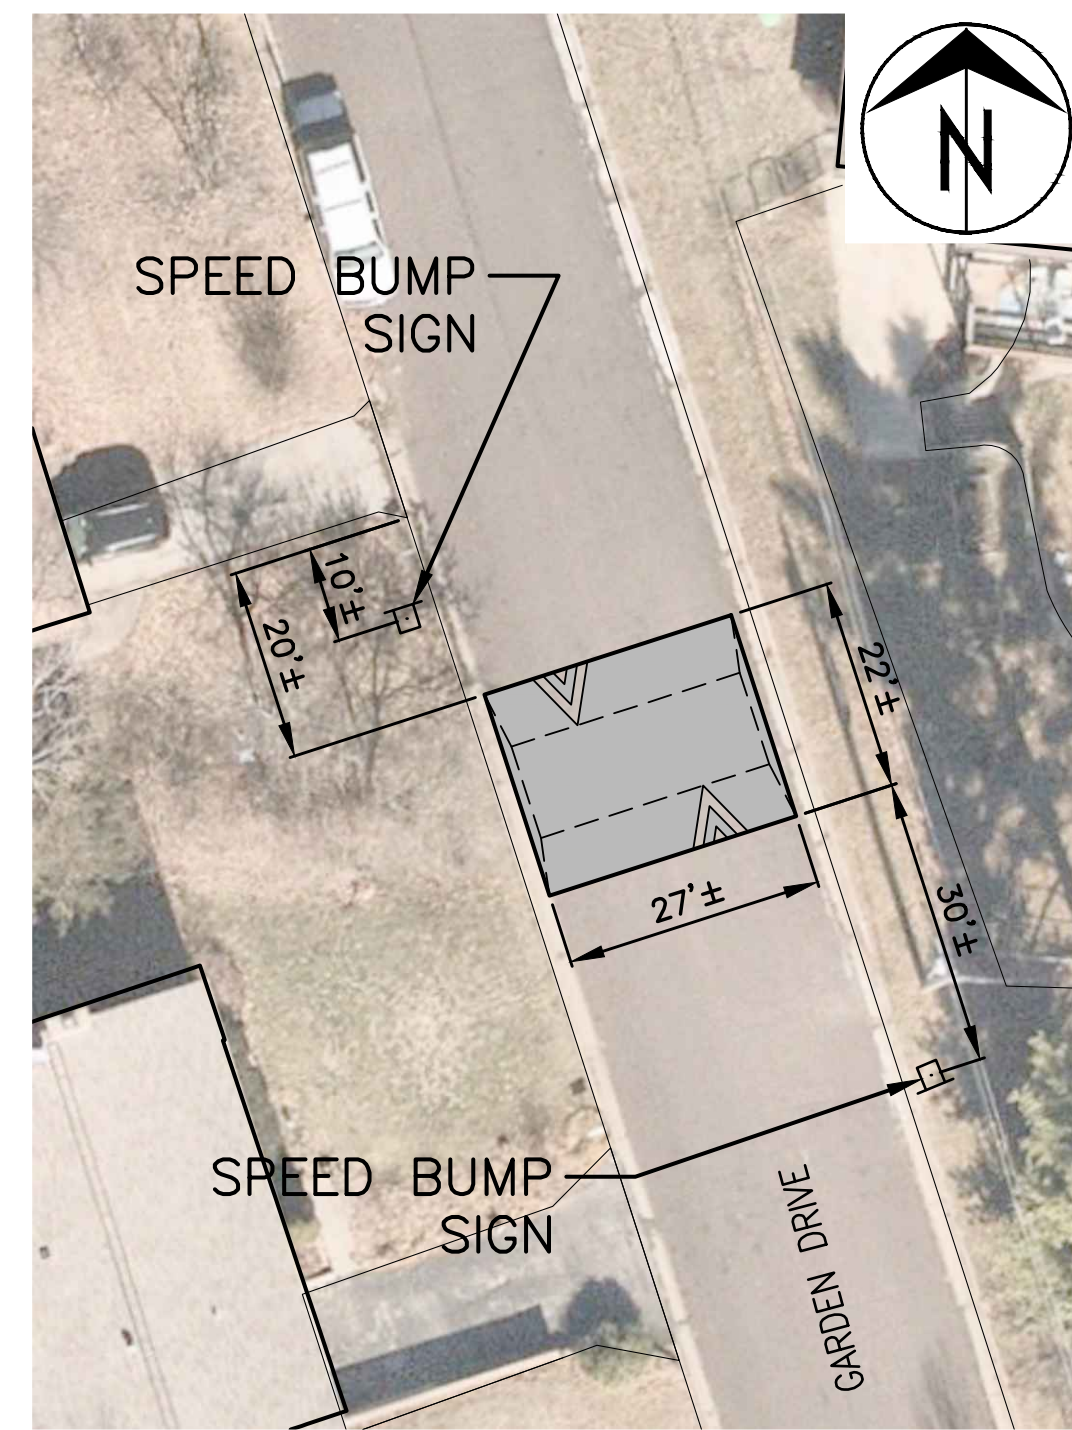


**1917 GARDEN DRIVE**  
NOT TO SCALE

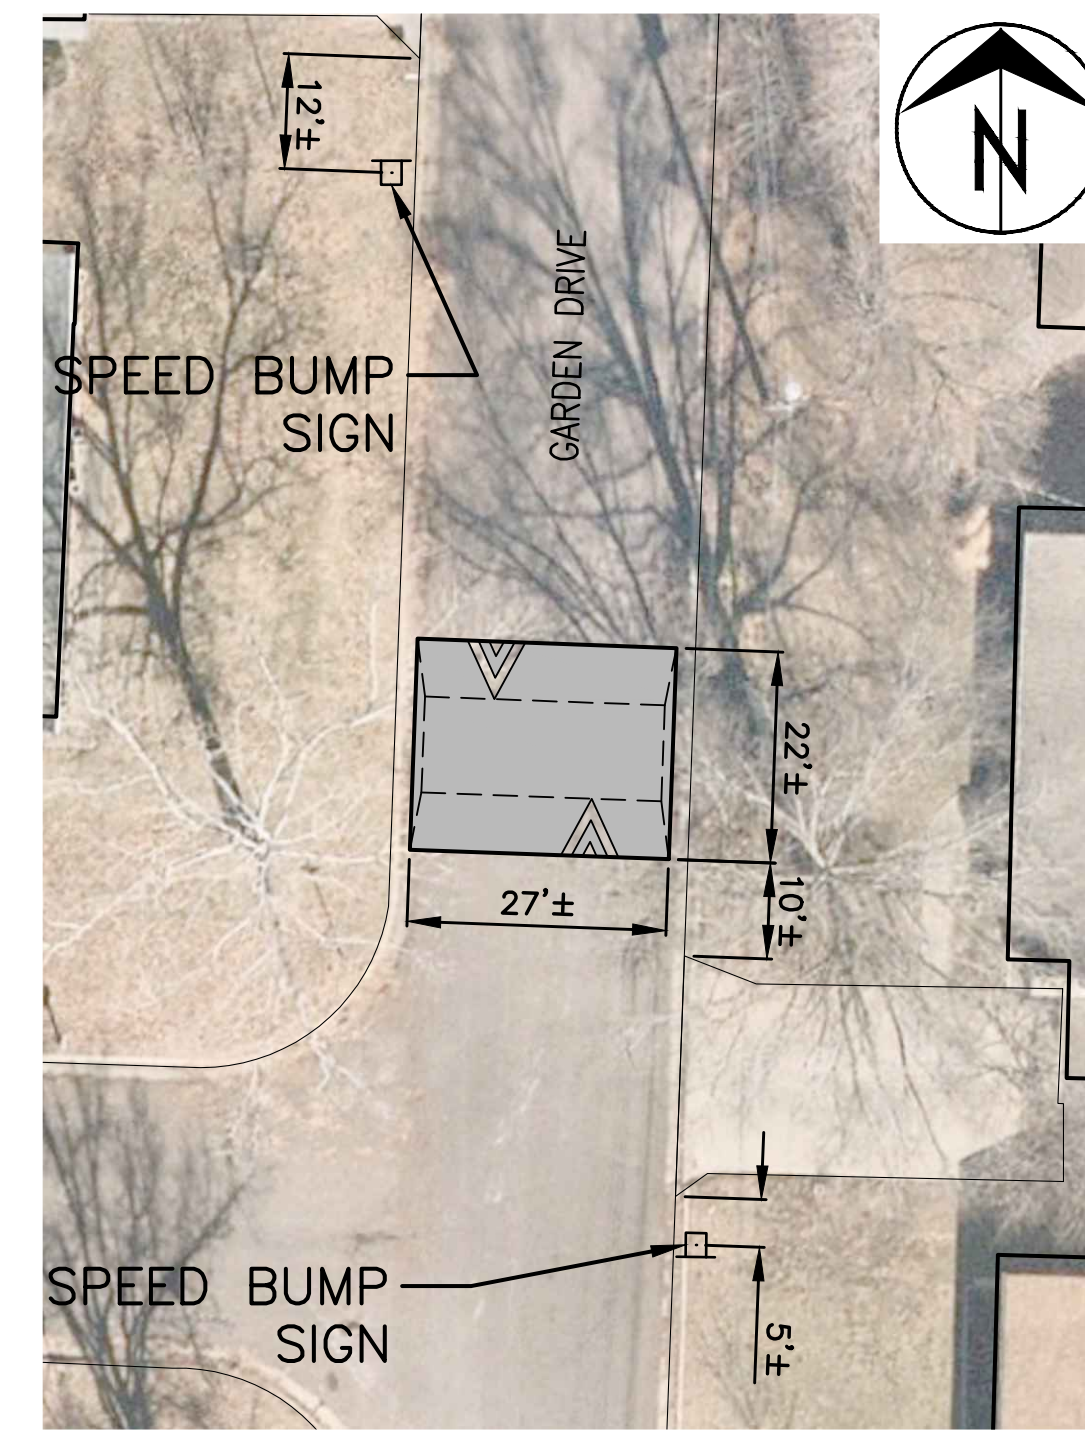


**1900 GARDEN DRIVE**  
NOT TO SCALE

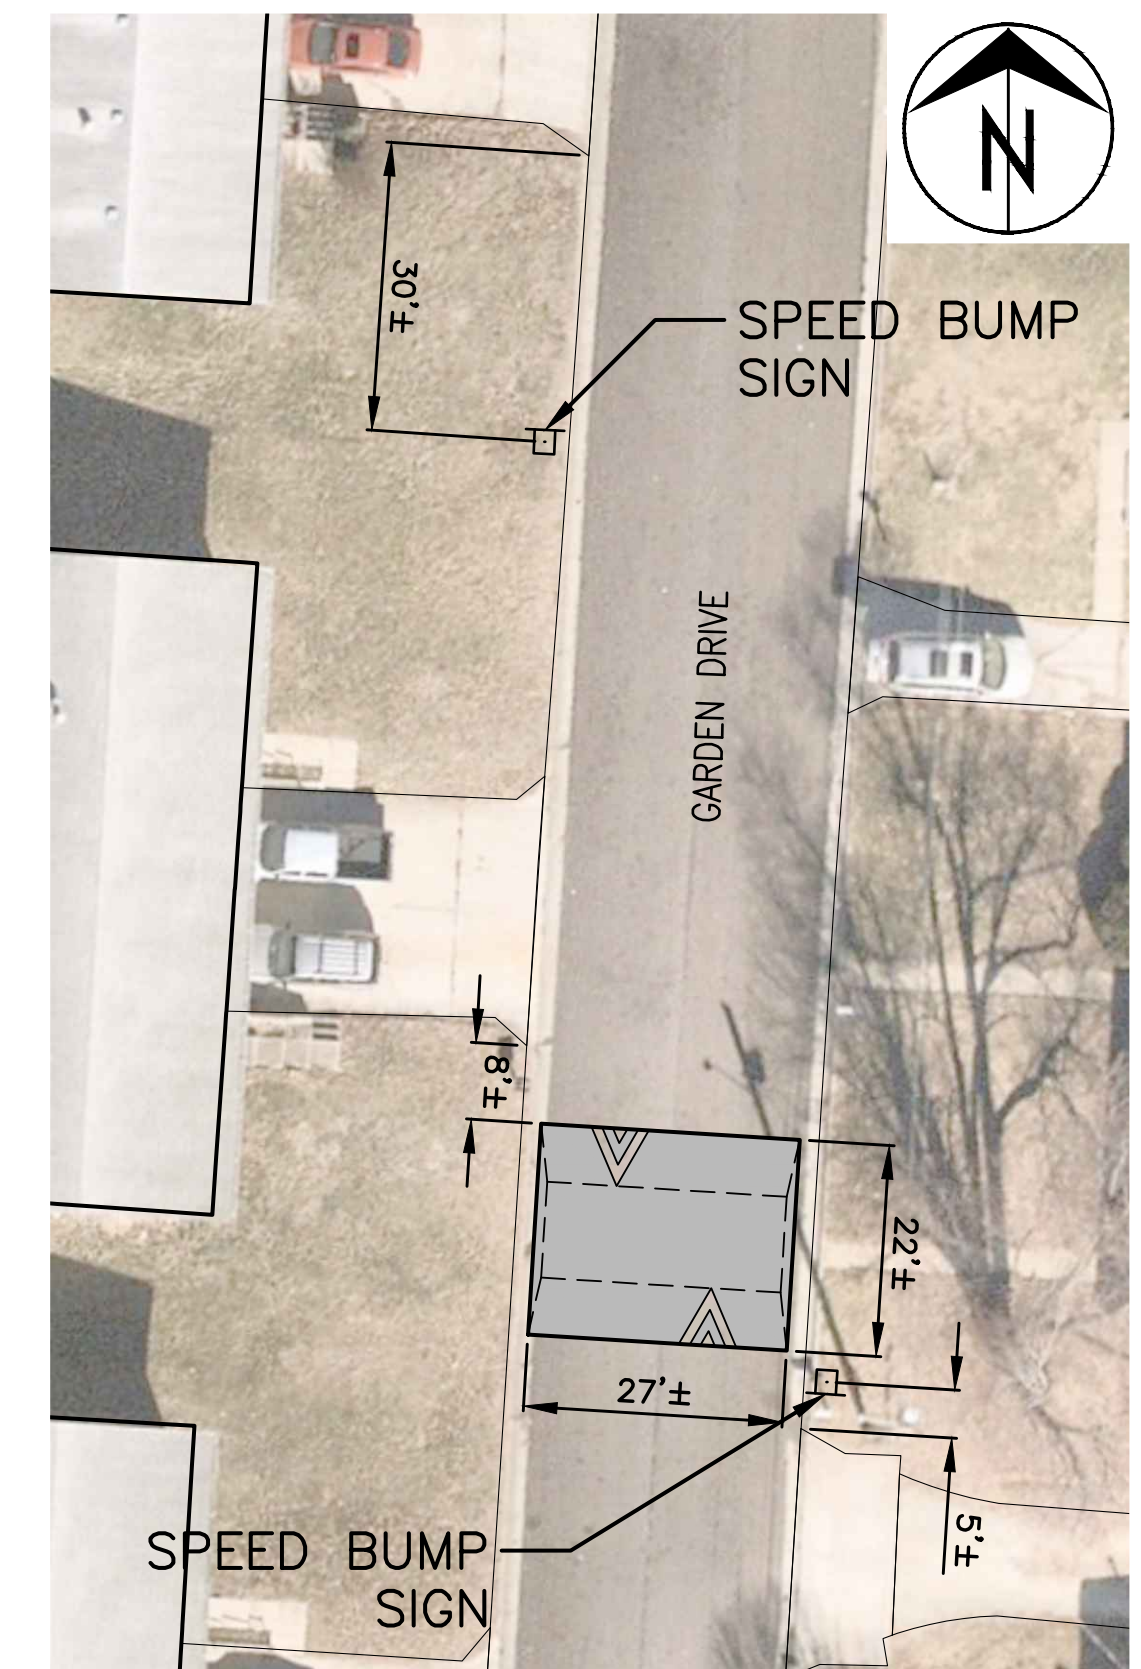


**1712 GARDEN DRIVE**  
NOT TO SCALE

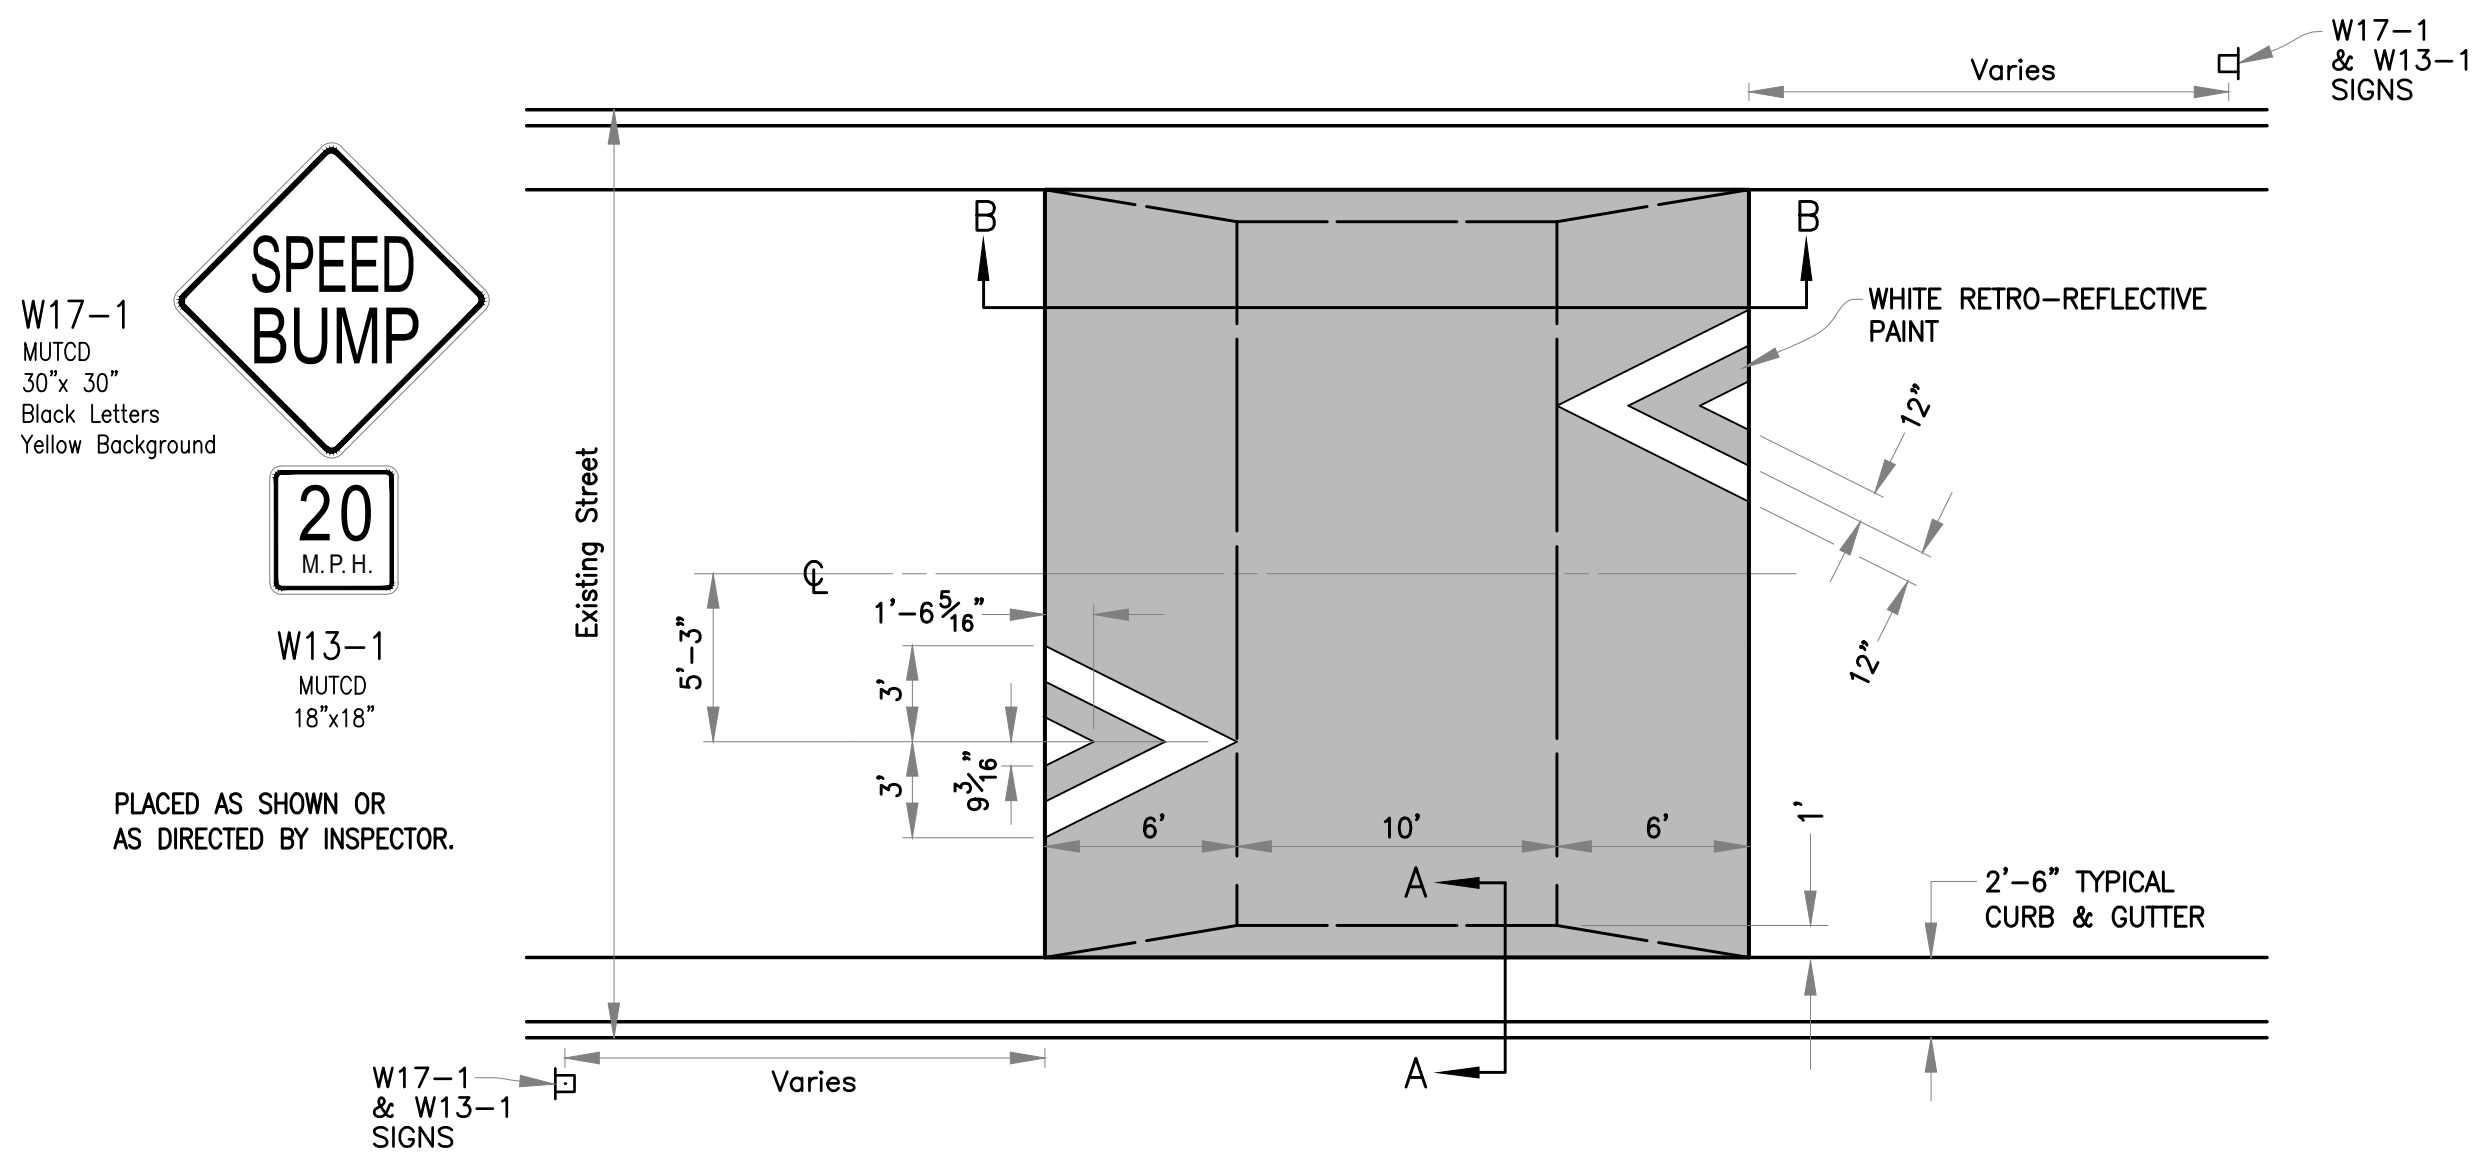

**PLAN**  
NOT TO SCALE

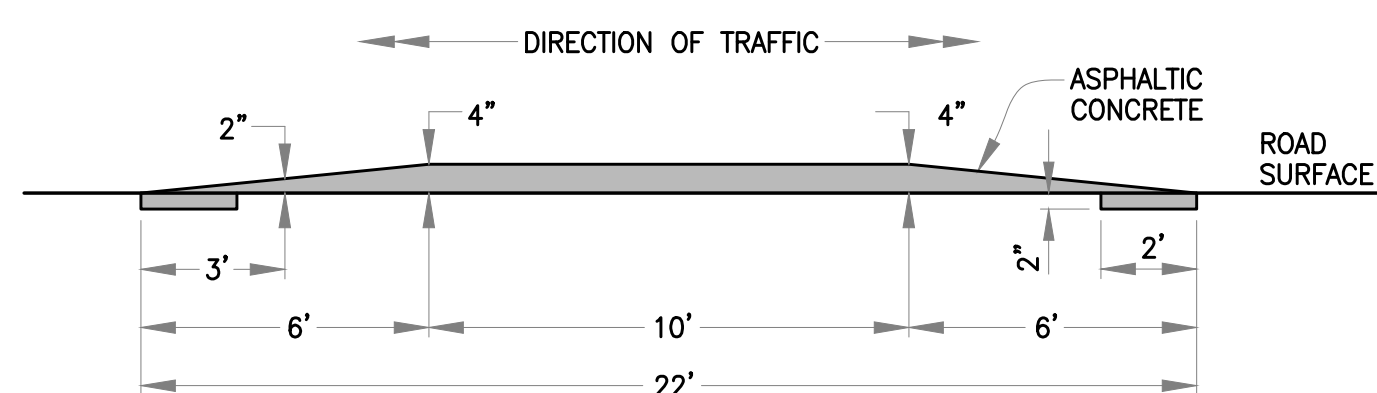


**SECTION B-B**  
NOT TO SCALE

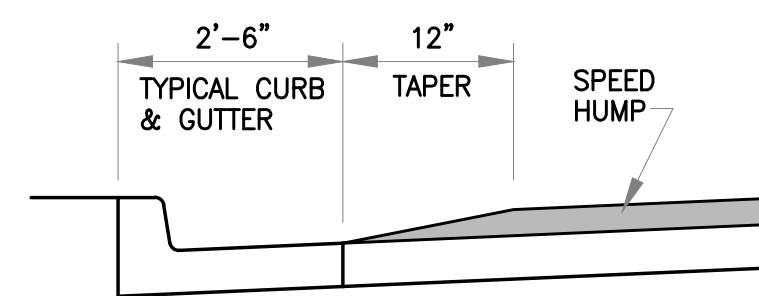


**SECTION A-A**  
NOT TO SCALE

**SPEED HUMP**  
NOT TO SCALE

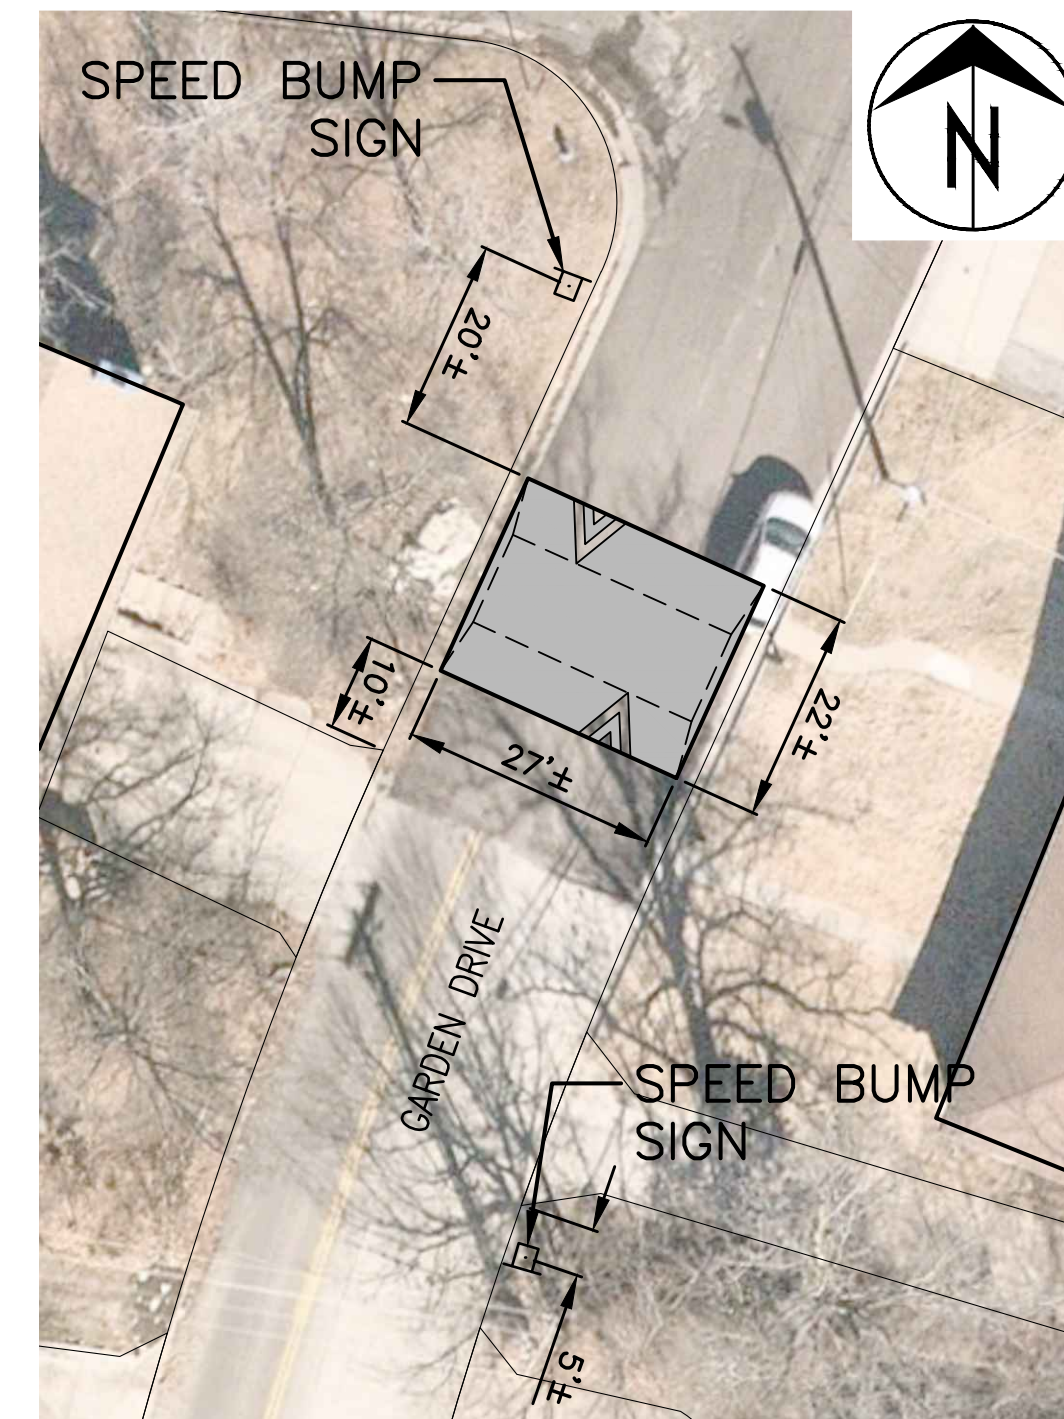

**1612 GARDEN DRIVE**  
NOT TO SCALE

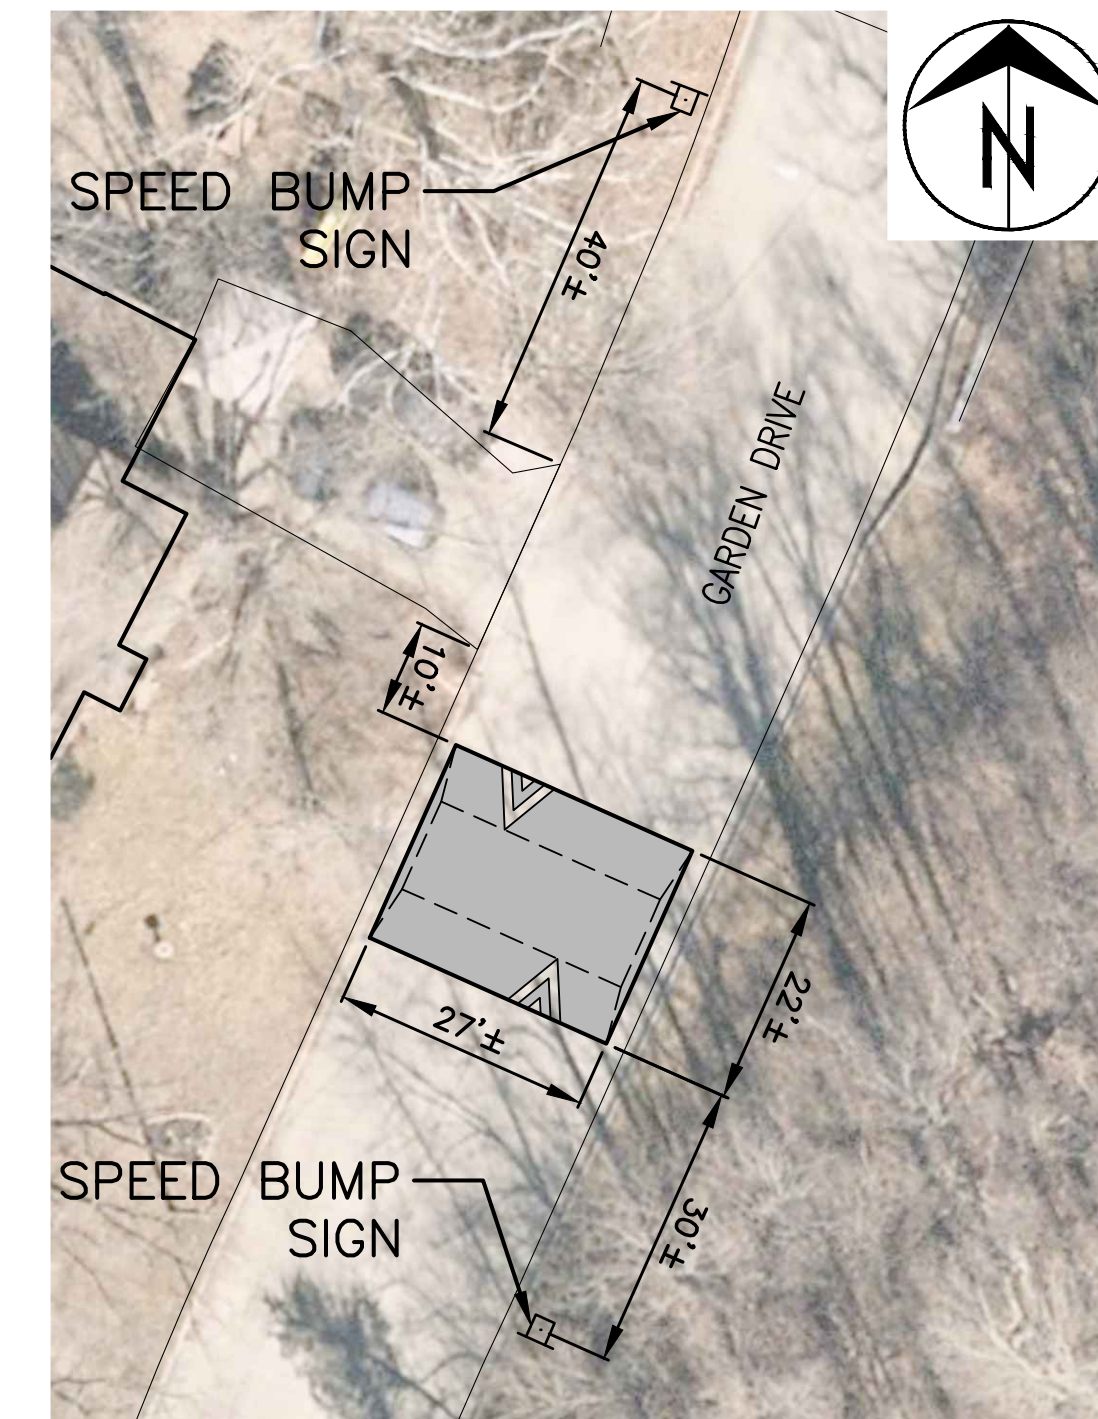

**1405 GARDEN DRIVE**  
NOT TO SCALE

Revision	
By	
Date	
No.	

**GARDEN DRIVE TRAFFIC CALMING**  
Speed Humps

**Mission**  
Provide safe, sustainable infrastructure that promotes positive communities.  
701 East Broadway  
P.O. Box 6015  
Columbia, MO 65205  
(573) 875-2489



Shane Steven Creech  
Registered Professional Engineer  
PE-2007011061

File No.	
Scale:	As Shown
Date:	9/8/2023
Des.	A.S.B.
Dwn.	A.S.B.
Chk.	J.D.R.