


Legend

Existing Water Mains

- Existing Public Water Mains
- Existing Private Water Mains
- Fire Hydrants
- Parcel Poly Lines

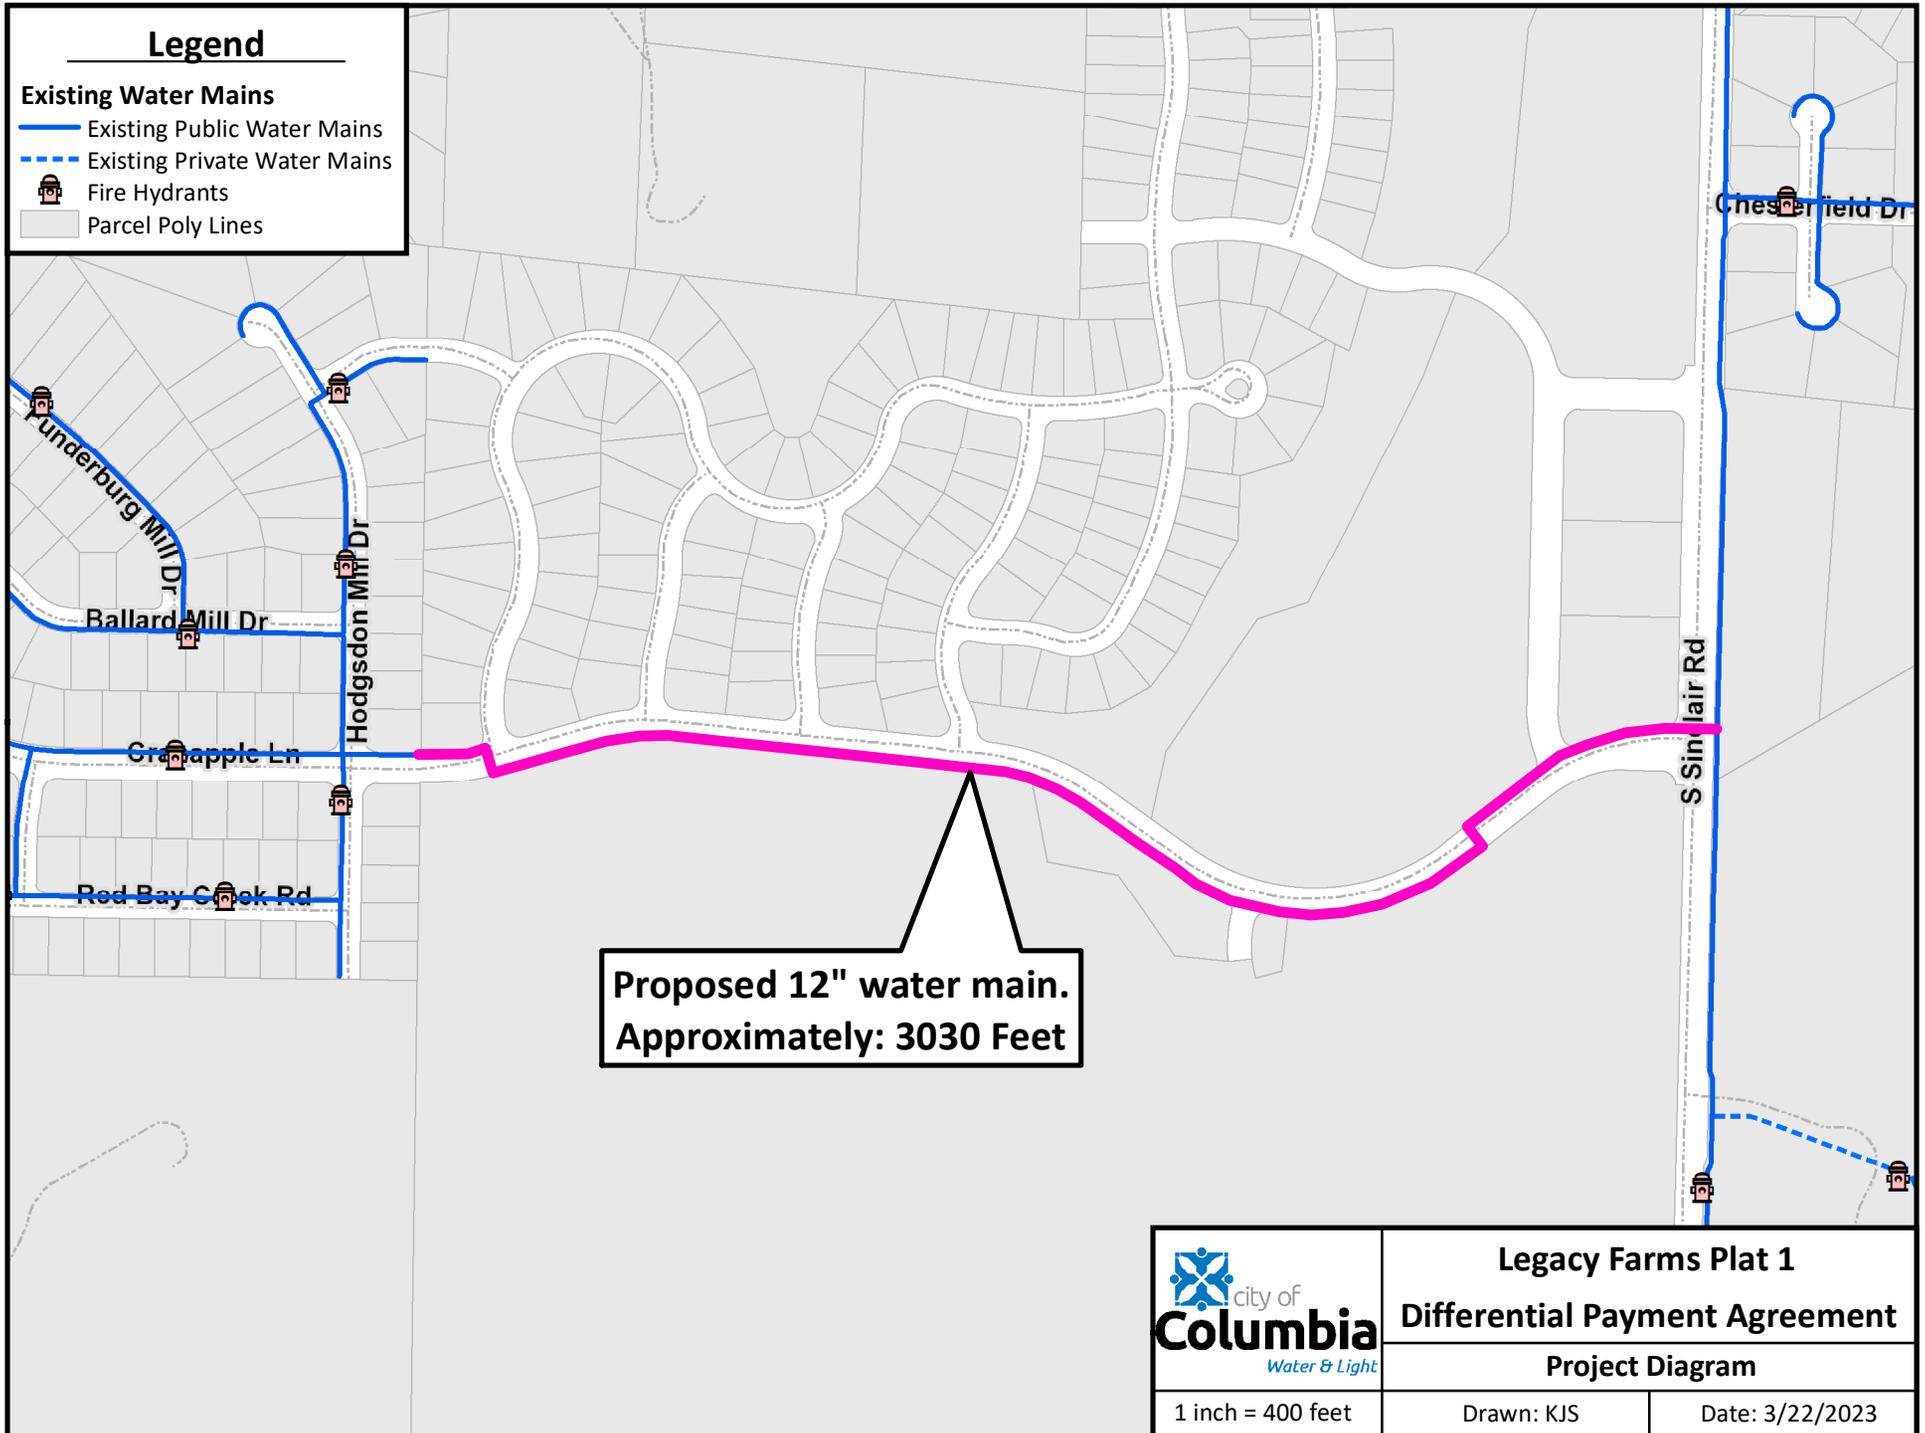

**Proposed 12" water main.
Approximately: 3030 Feet**

	Legacy Farms Plat 1	
	Differential Payment Agreement	
	Project Diagram	
1 inch = 400 feet	Drawn: KJS	Date: 3/22/2023