


UNIVERSITY CENTER, LLC  
111 S. PROVIDENCE  
COLUMBIA MO 65203



SPRINT WG COLUMBIA  
222 E. BROADWAY  
COLUMBIA MO 65203

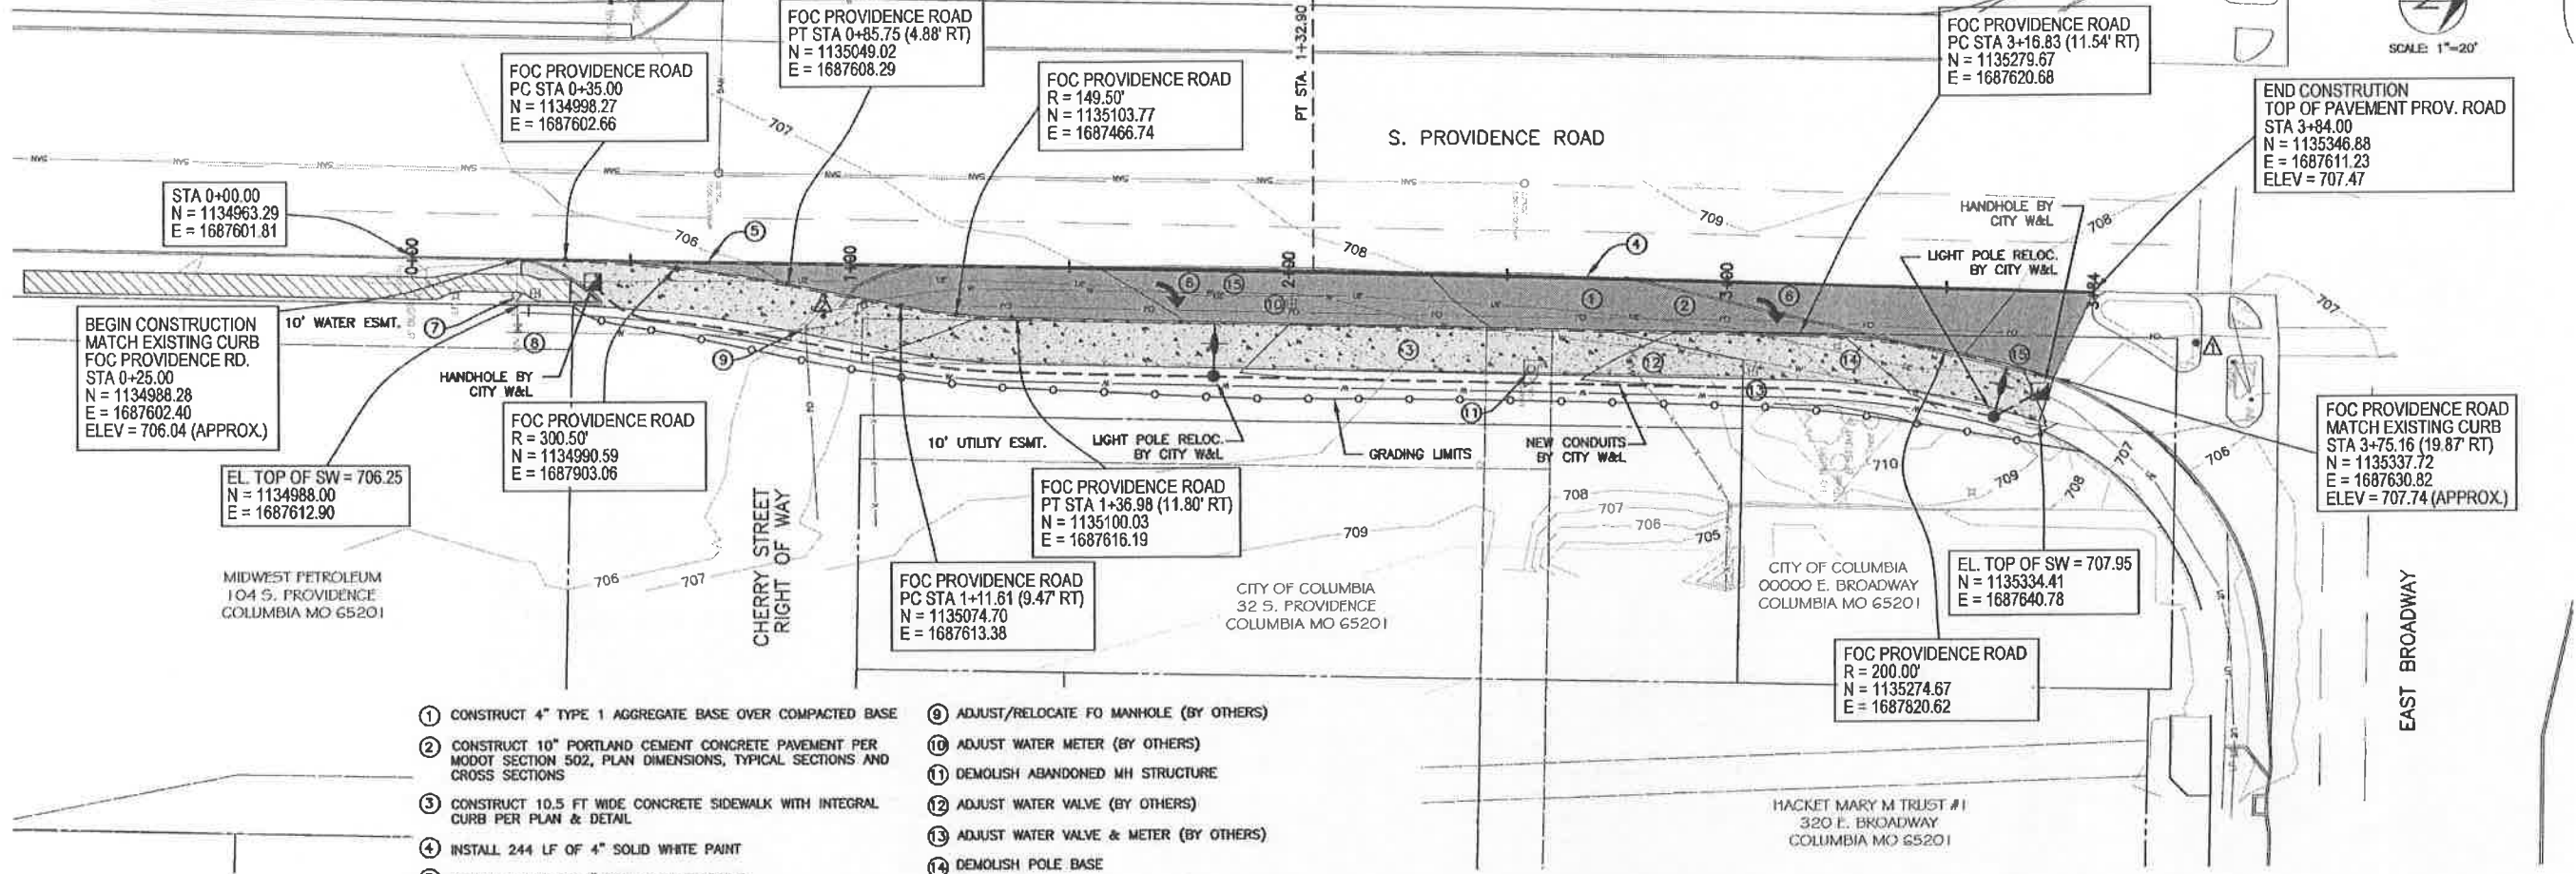



- ① CONSTRUCT 4" TYPE 1 AGGREGATE BASE OVER COMPACTED BASE
- ② CONSTRUCT 10" PORTLAND CEMENT CONCRETE PAVEMENT PER MODOT SECTION 502, PLAN DIMENSIONS, TYPICAL SECTIONS AND CROSS SECTIONS
- ③ CONSTRUCT 10.5 FT WIDE CONCRETE SIDEWALK WITH INTEGRAL CURB PER PLAN & DETAIL
- ④ INSTALL 244 LF OF 4" SOLID WHITE PAINT
- ⑤ INSTALL 90 LF OF 4" DOTTED WHITE PAINT
- ⑥ INSTALL RIGHT WHITE ARROW PREFORMED THERMOPLASTIC TAPE
- ⑦ RELOCATE FH (BY OTHERS)
- ⑧ ADJUST/RELOCATE WW (BY OTHERS)
- ⑨ ADJUST/RELOCATE FO MANHOLE (BY OTHERS)
- ⑩ ADJUST WATER METER (BY OTHERS)
- ⑪ DEMOLISH ABANDONED MH STRUCTURE
- ⑫ ADJUST WATER VALVE (BY OTHERS)
- ⑬ ADJUST WATER VALVE & METER (BY OTHERS)
- ⑭ DEMOLISH POLE BASE
- ⑮ EXISTING LIGHT POLE RELOCATED BY CITY W&L

**LEGEND**

CONTRACTOR TO VERIFY UNDERGROUND UTILITIES DEPTH & LOCATION

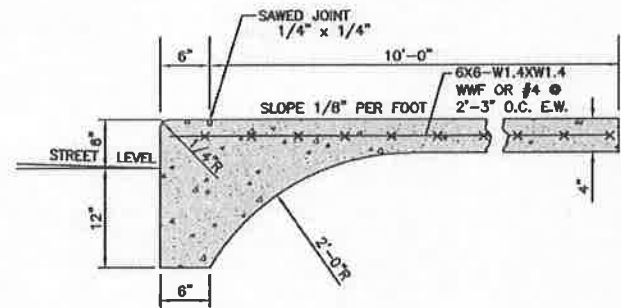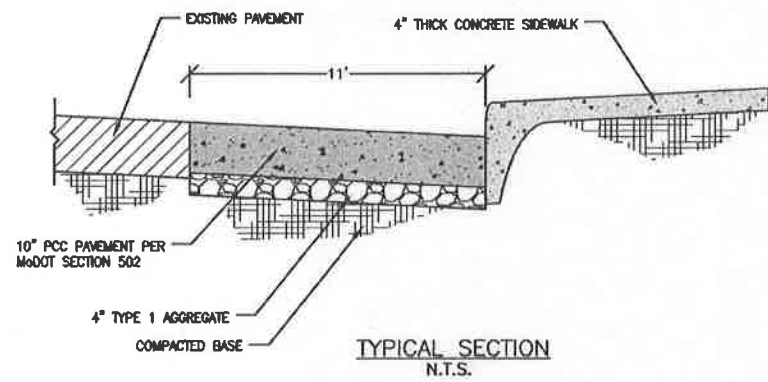

- NOTES:**
1. SIDEWALK CROSS SLOPE SHALL NOT EXCEED 2.00%.
  2. SAW AND PATCH STREET PAVEMENT AS NECESSARY FOR CONSTRUCTION OF NEW CURB.
  3. SEE JOINT DETAILS - 1000.03.
  4. SEE SPECIFICATIONS - 1000.01B THRU 1000.01D.
  5. NO STEEL TO BE PLACED THROUGH EXPANSION JOINT

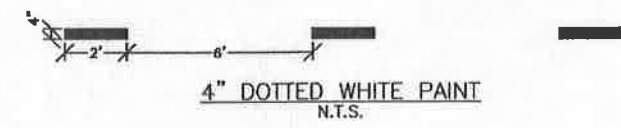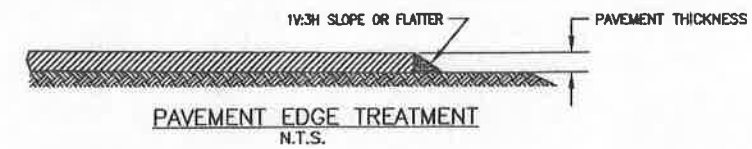

Revision	By	Date	Description
1	A.N.H.	8-30-2019	PAVEMENT MARKING TYPE REVISED

**Providence Road - Broadway  
Turn Lane  
Plan & Detail Sheet**

City of Columbia, Missouri  
Department of Public Works

David Allen Nichols  
Registered Professional Engineer  
E-24212

Project No. 00713  
Scale: 1"=20'  
Date: 8/13/19  
Des: A.N.H.  
Dwn: G.R.K.  
Chk: A.A.A.

Sheet  
of