
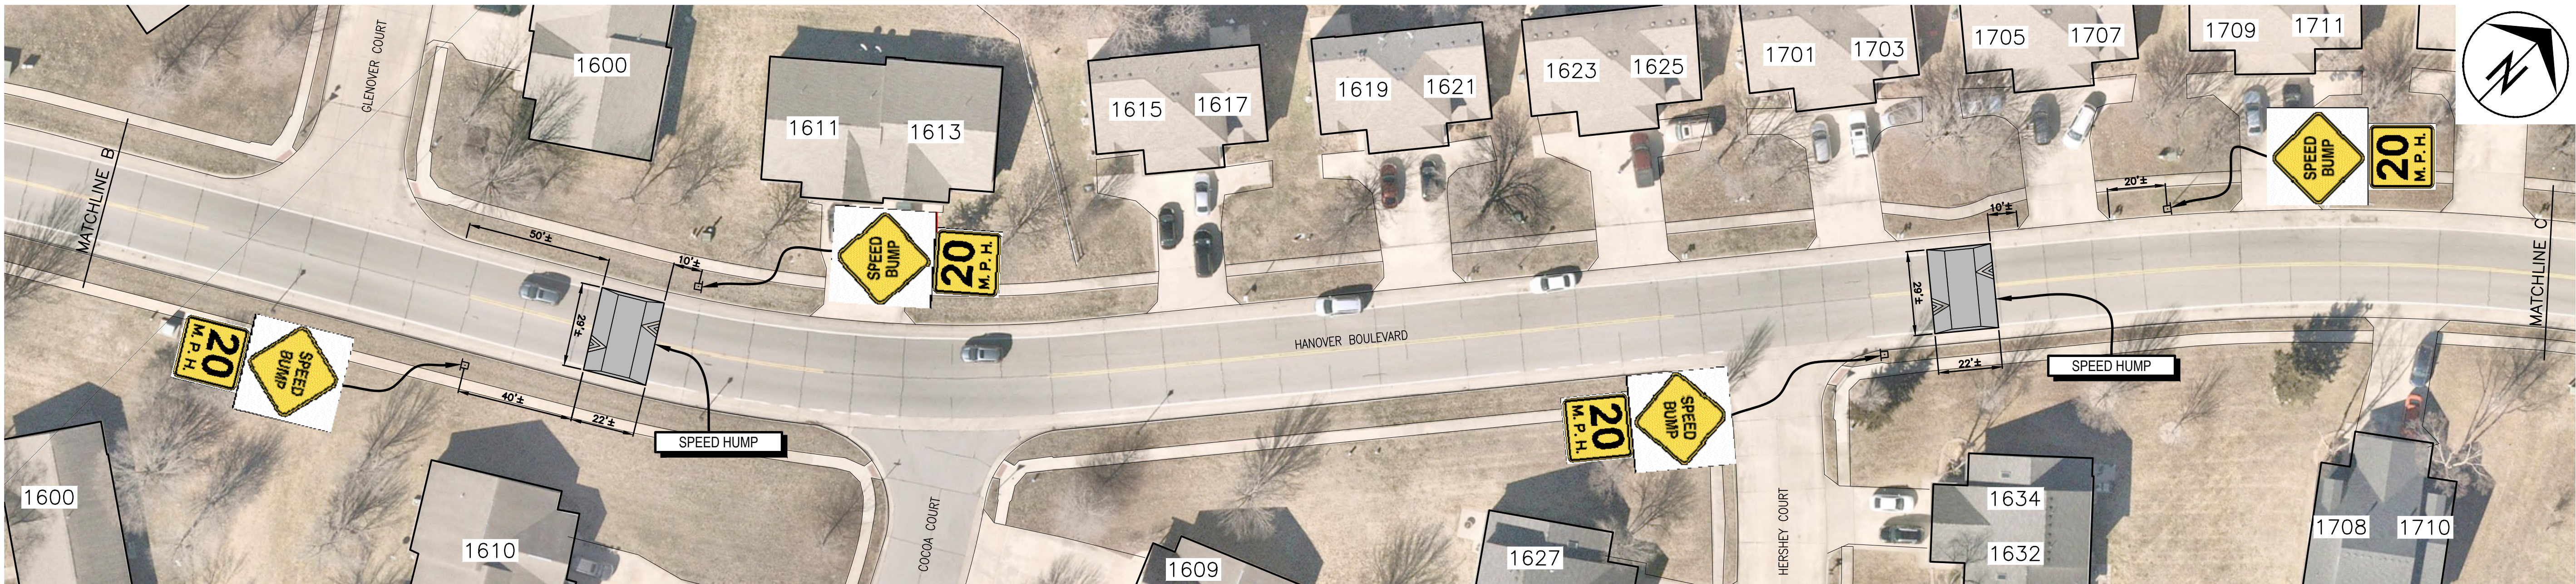


c:\caddpro\traffic\calming\hanover\hanover_bld_calming.dwg

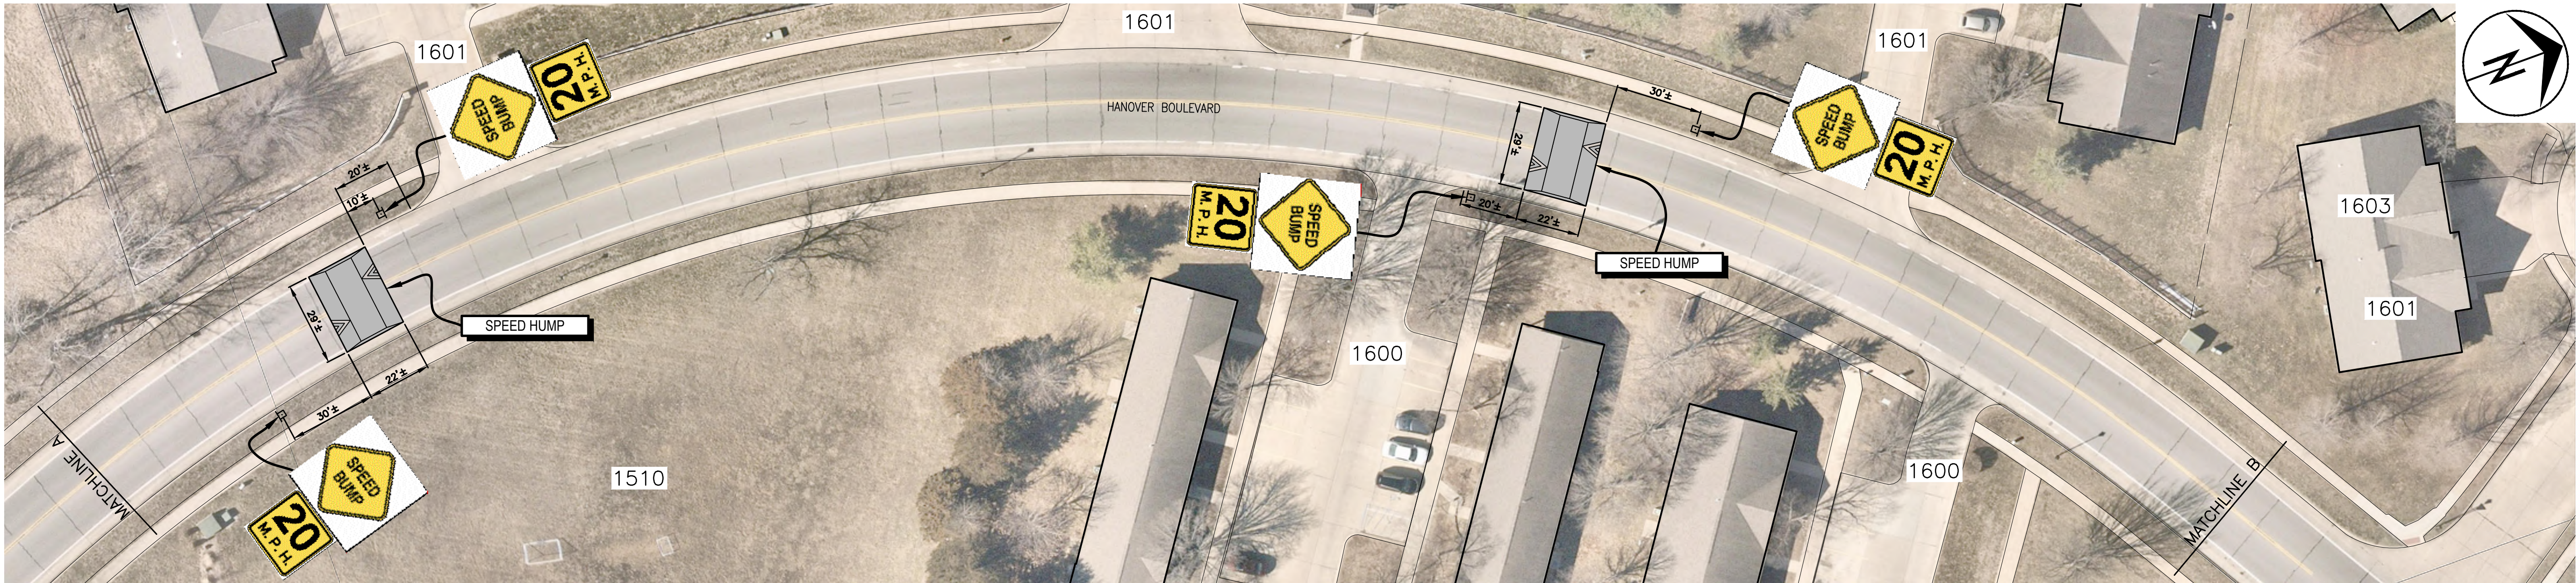


No.	Date	By	Revision

HANOVER BLVD TRAFFIC CALMING

Clark Lane to 1710 Hanover Boulevard


Mission
Provide safe, sustainable infrastructure that promotes positive communities.

701 East Broadway
P.O. Box 8015
Columbia, MO 65205
(573) 875-2499

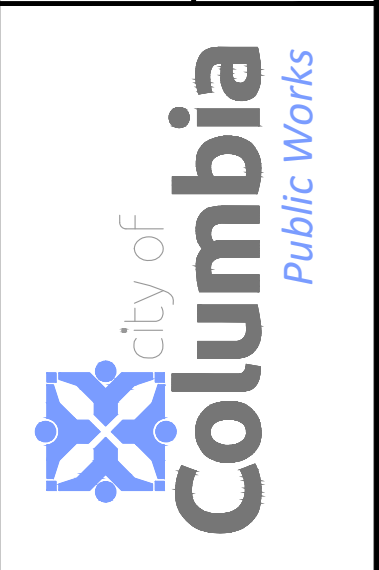

Shane Steven Creech
Registered Professional Engineer
PE-2007011061

File No.	----
Scale:	1" = 30'
Date:	2/12/2024
Des.	A.S.B.
Dwn.	A.S.B.
Chk.	J.D.R.

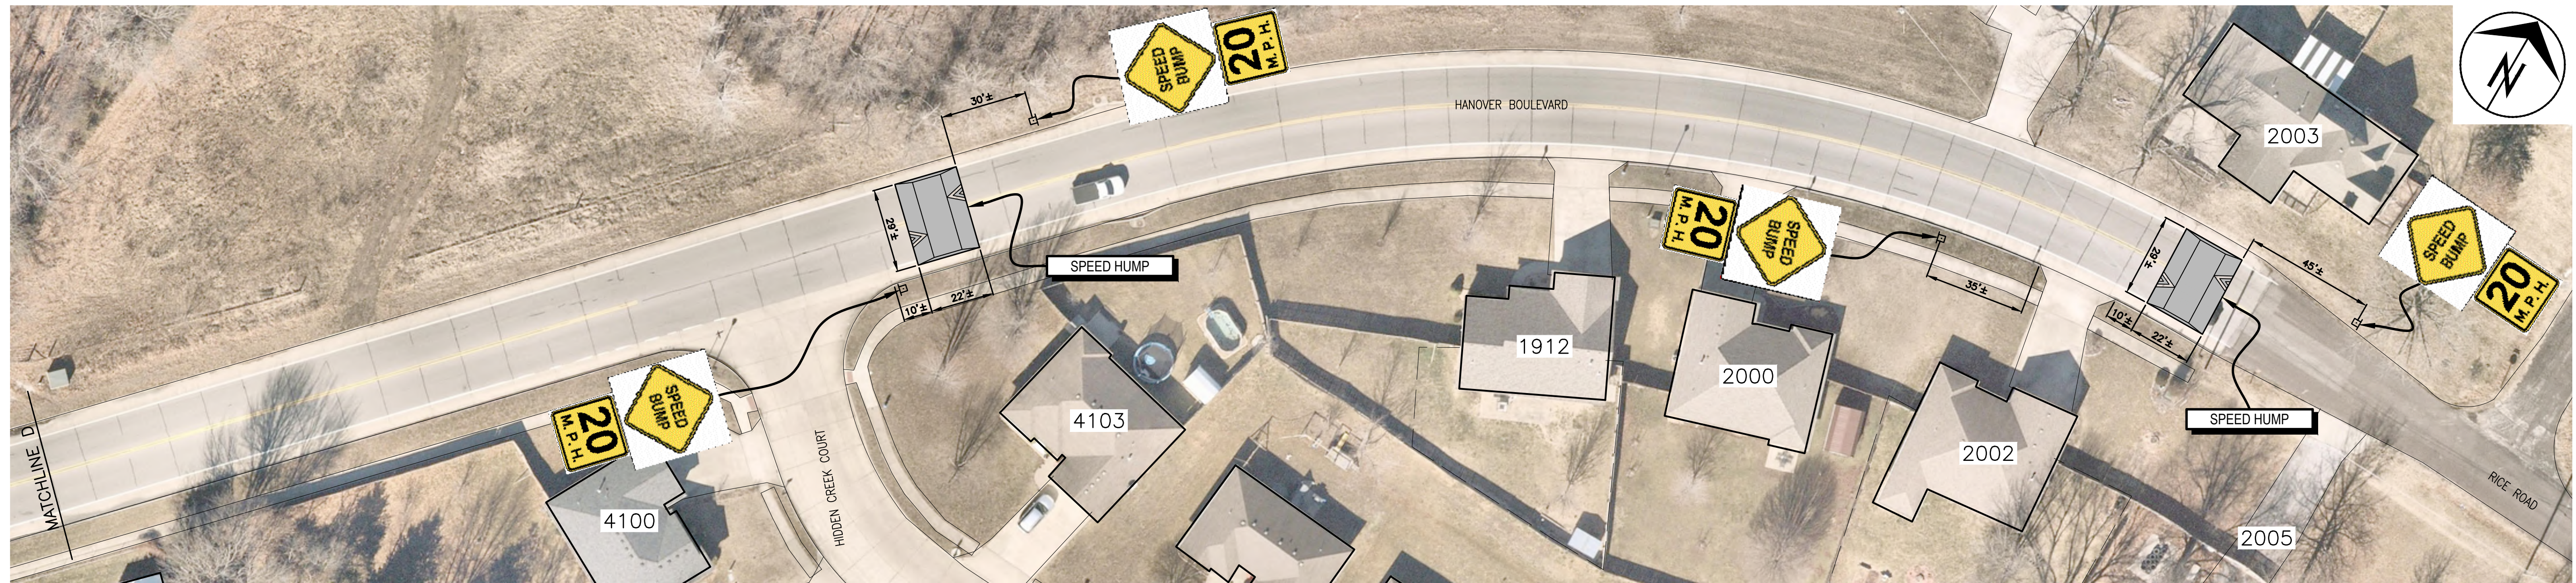

o:\caddproj\traffic\calming\hanover\hanover blvd calming.dwg

[illegible]

HANOVER BLVD TRAFFIC CALMING

1717 Hanover Boulevard to Rice Road

Mission
Provide safe, sustainable
Infrastructure that promotes
positive communities.


701 East Broadway
P.O. Box 6015
Columbia, MO 65205
(573) 875-2489




Shane Steven Creech
Registered Professional
Engineer
PE-2007011061

File No.	----
Scale:	1" = 30'
Date:	2/12/2024
Des.	A.S.B.
Dwn.	A.S.B.
Chk.	J.D.R.


Sheet

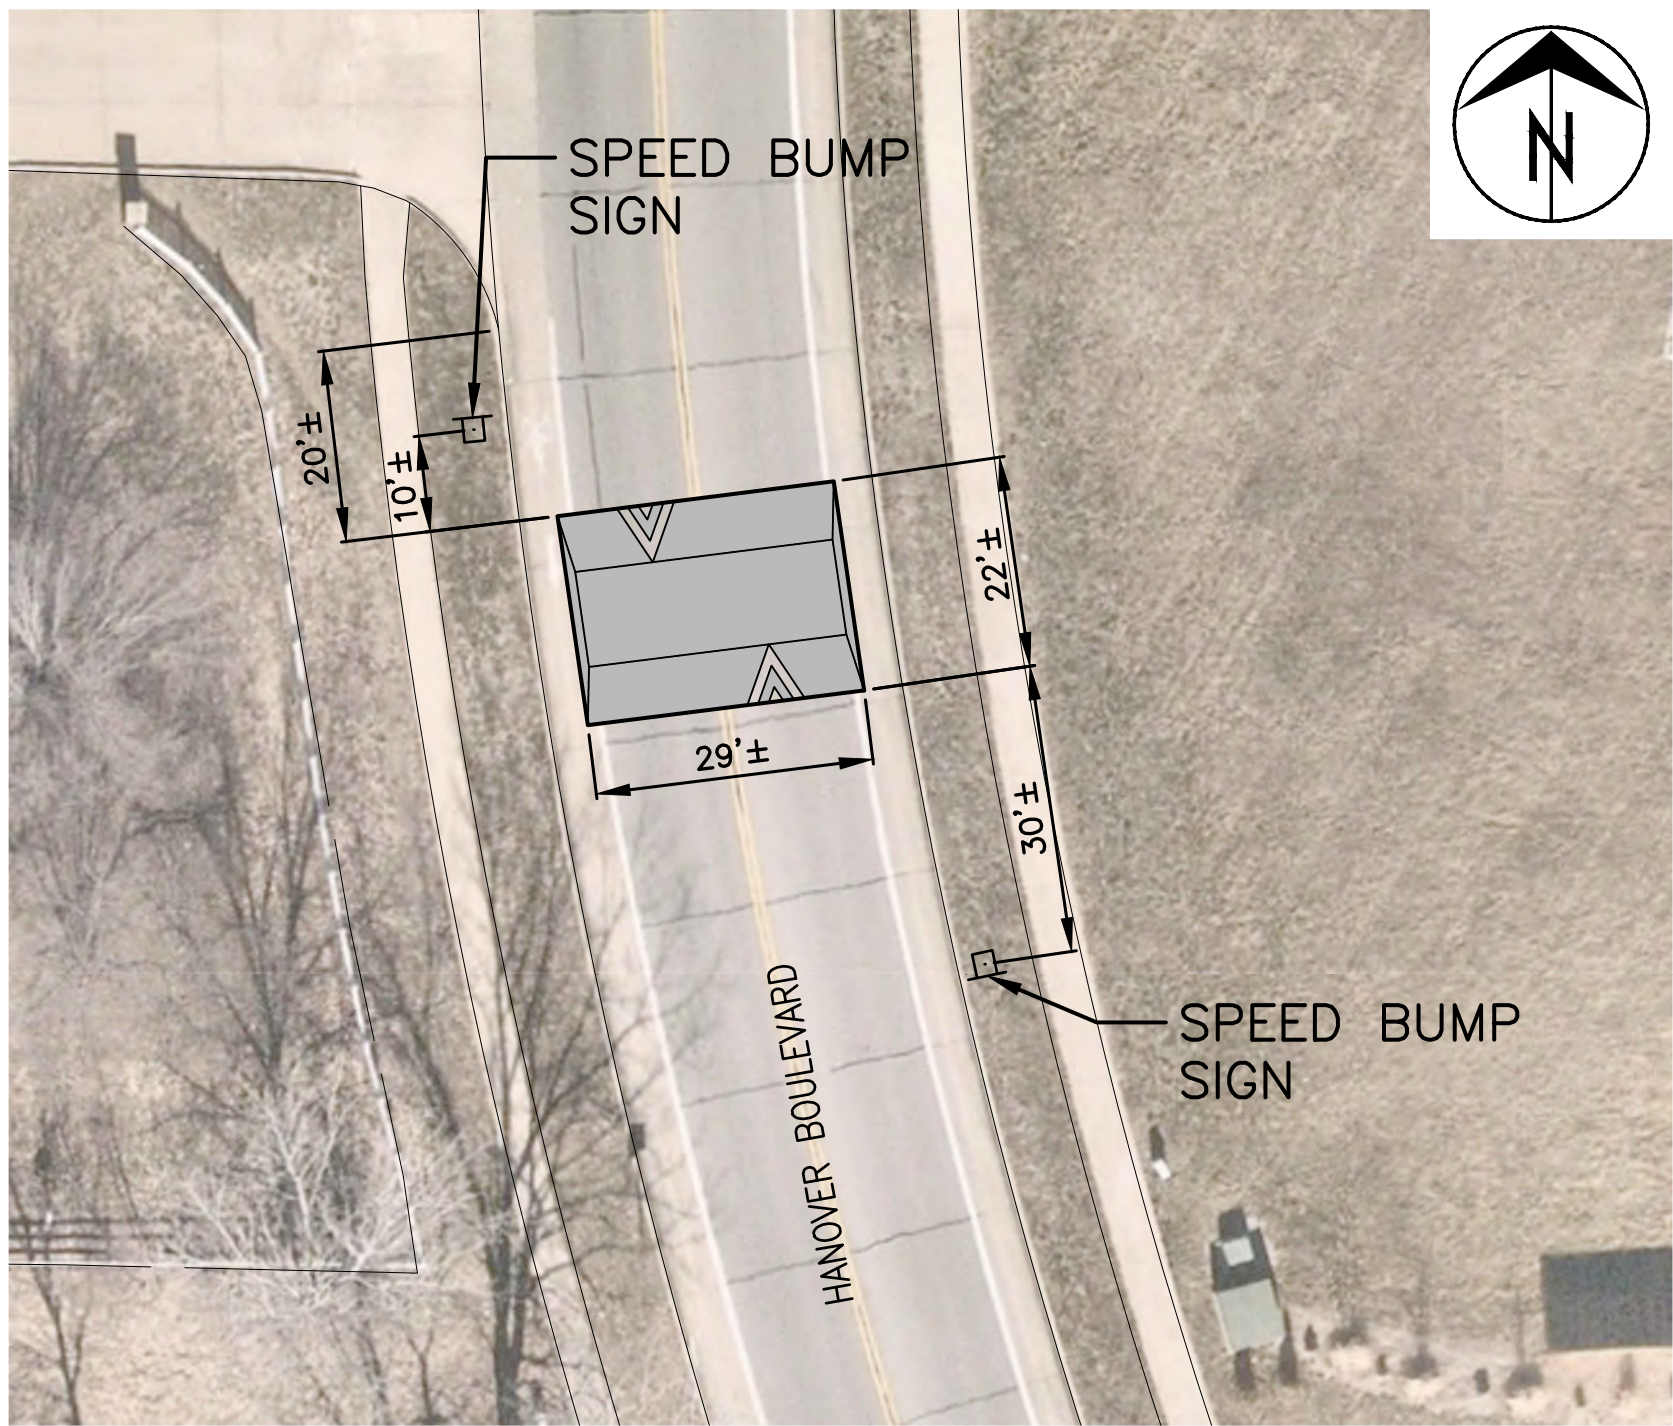


1510 HANOVER BOULEVARD
1" = 20'

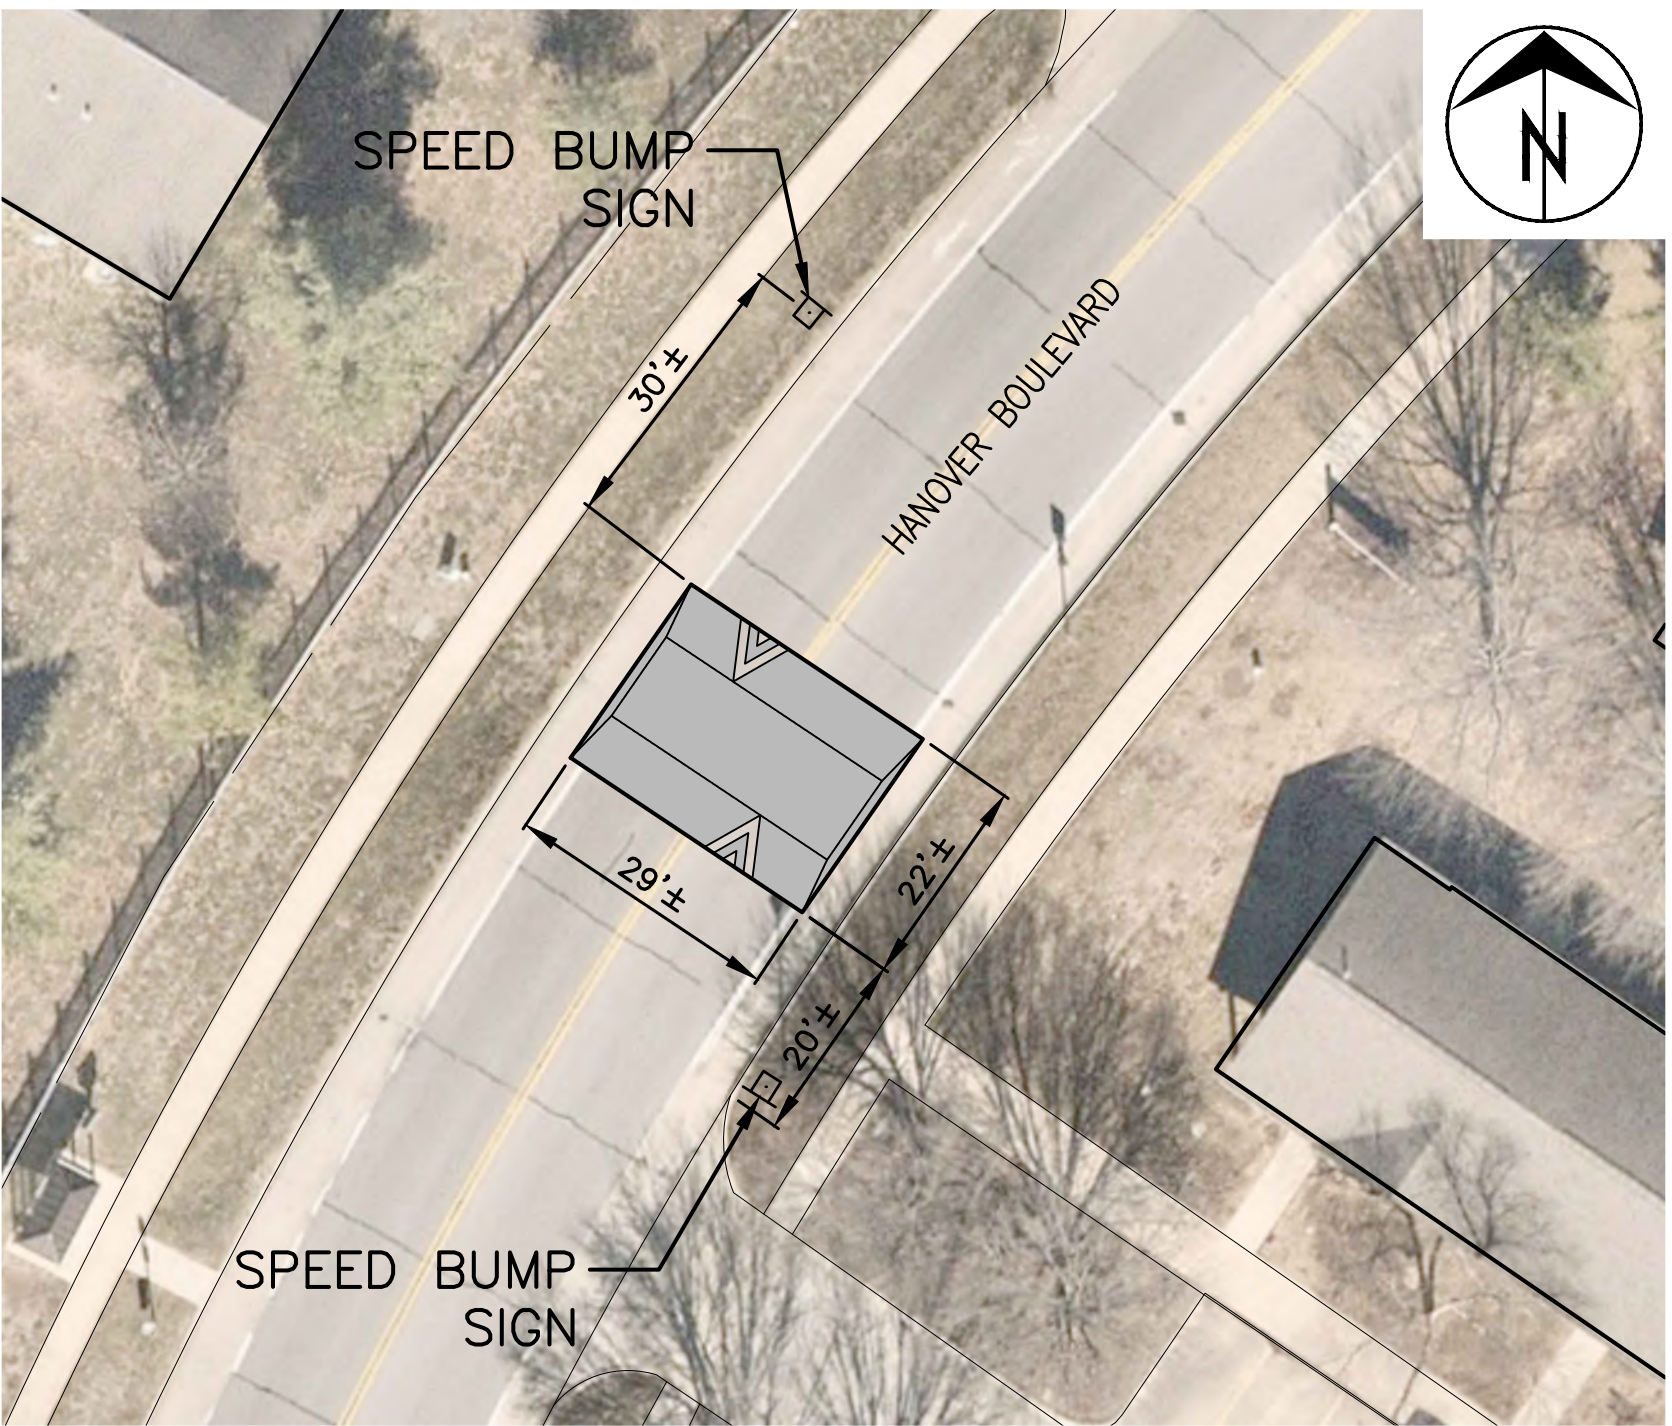


1600 HANOVER BOULEVARD
1" = 20'

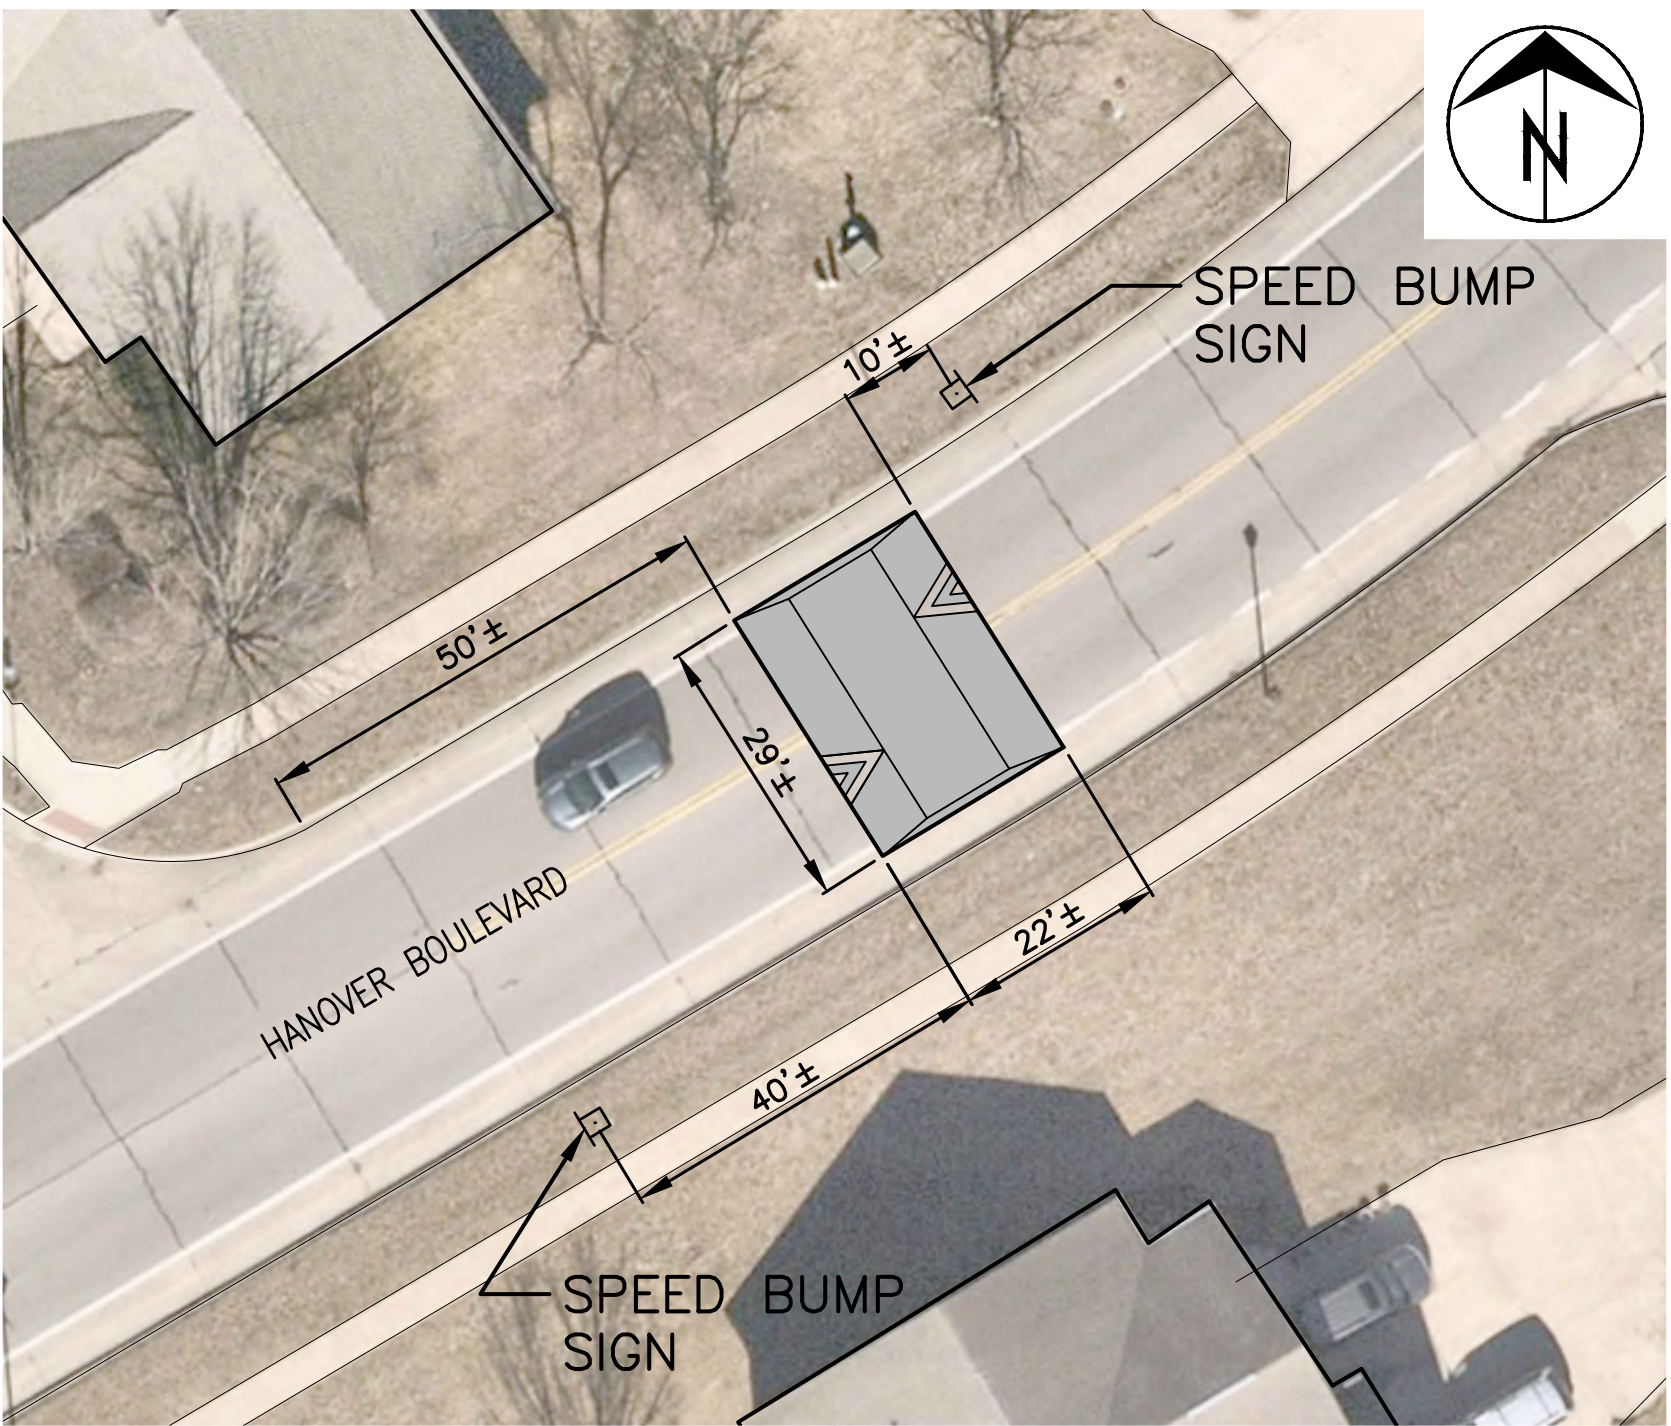


1611 HANOVER BOULEVARD
1" = 20'

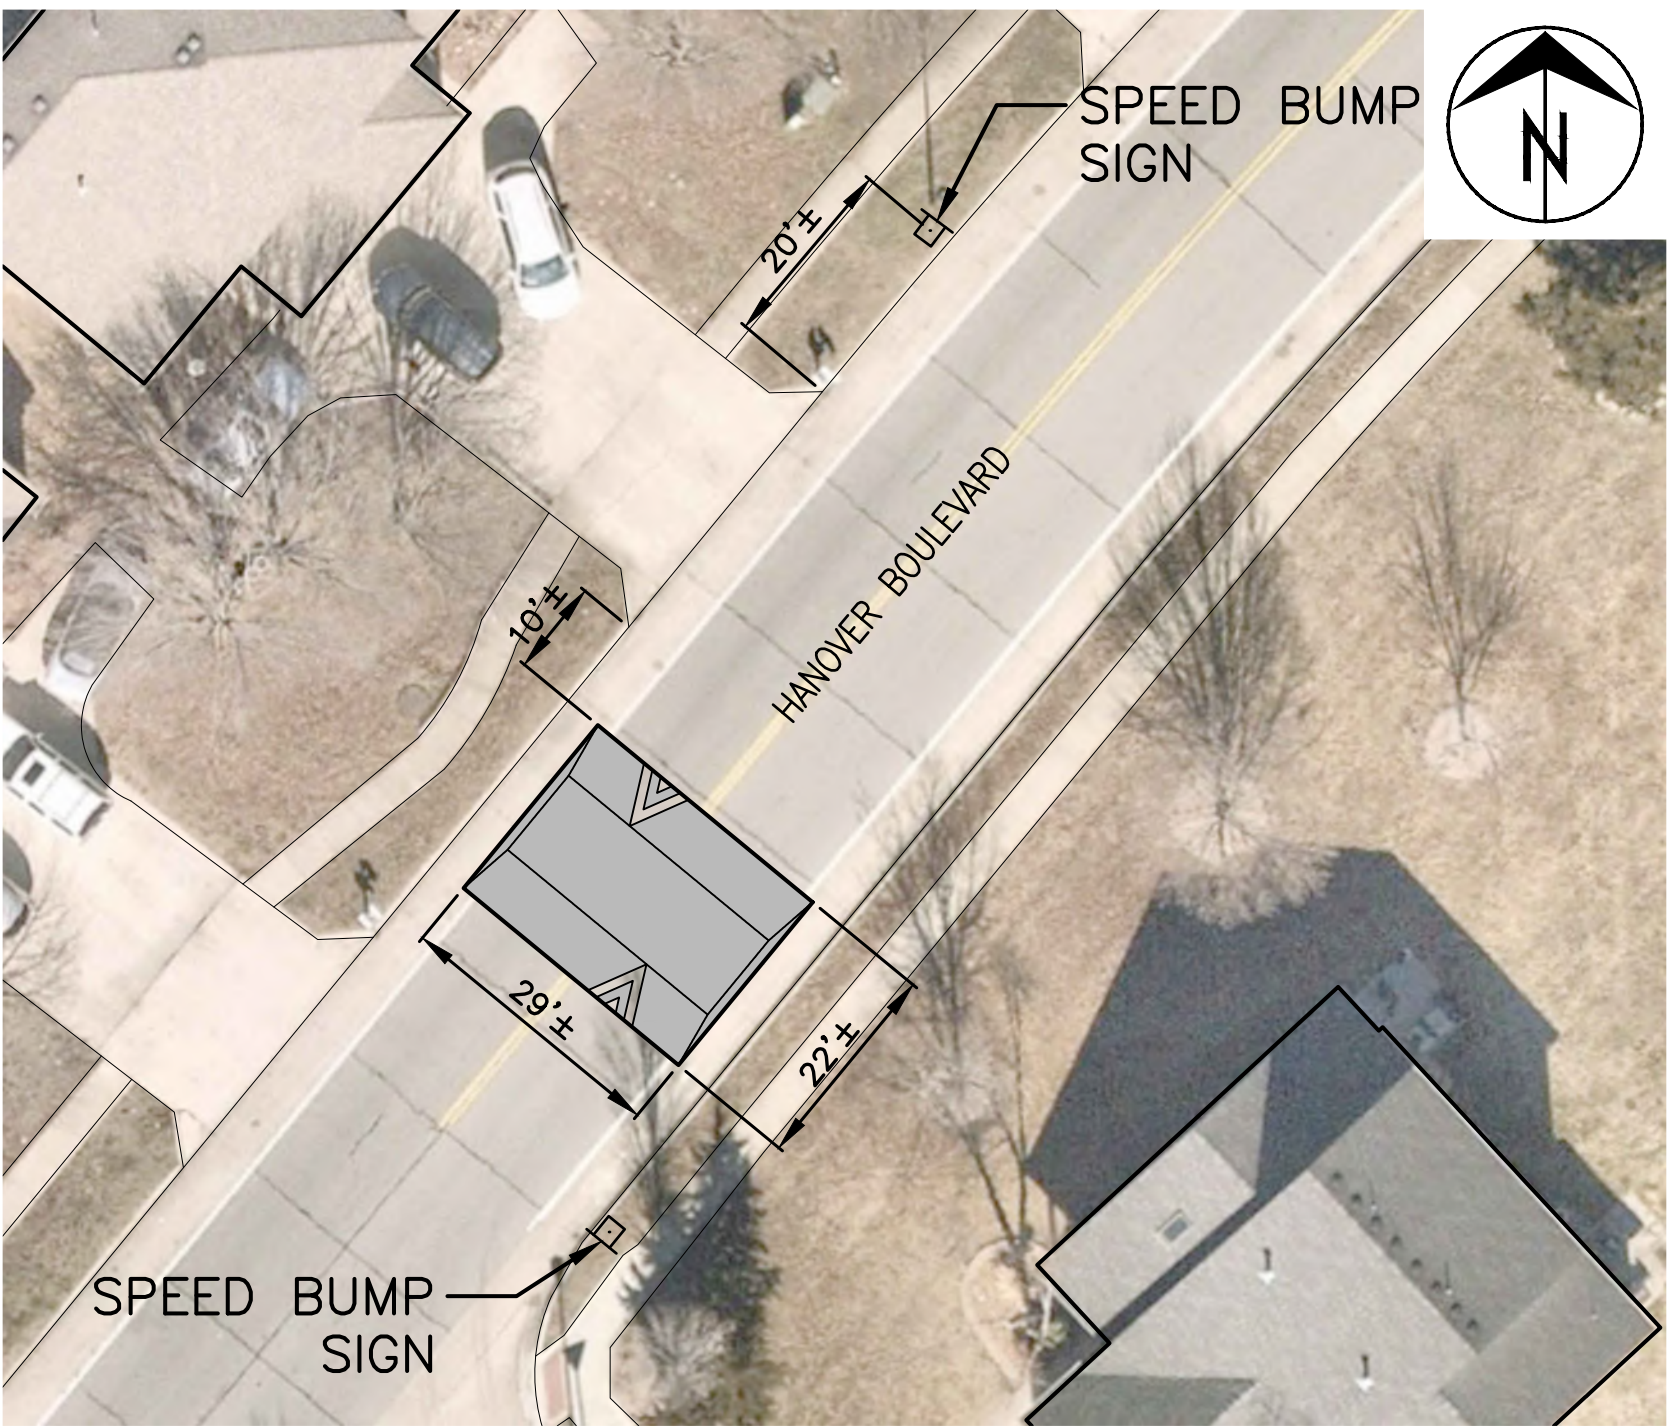


1703 HANOVER BOULEVARD
1" = 20'

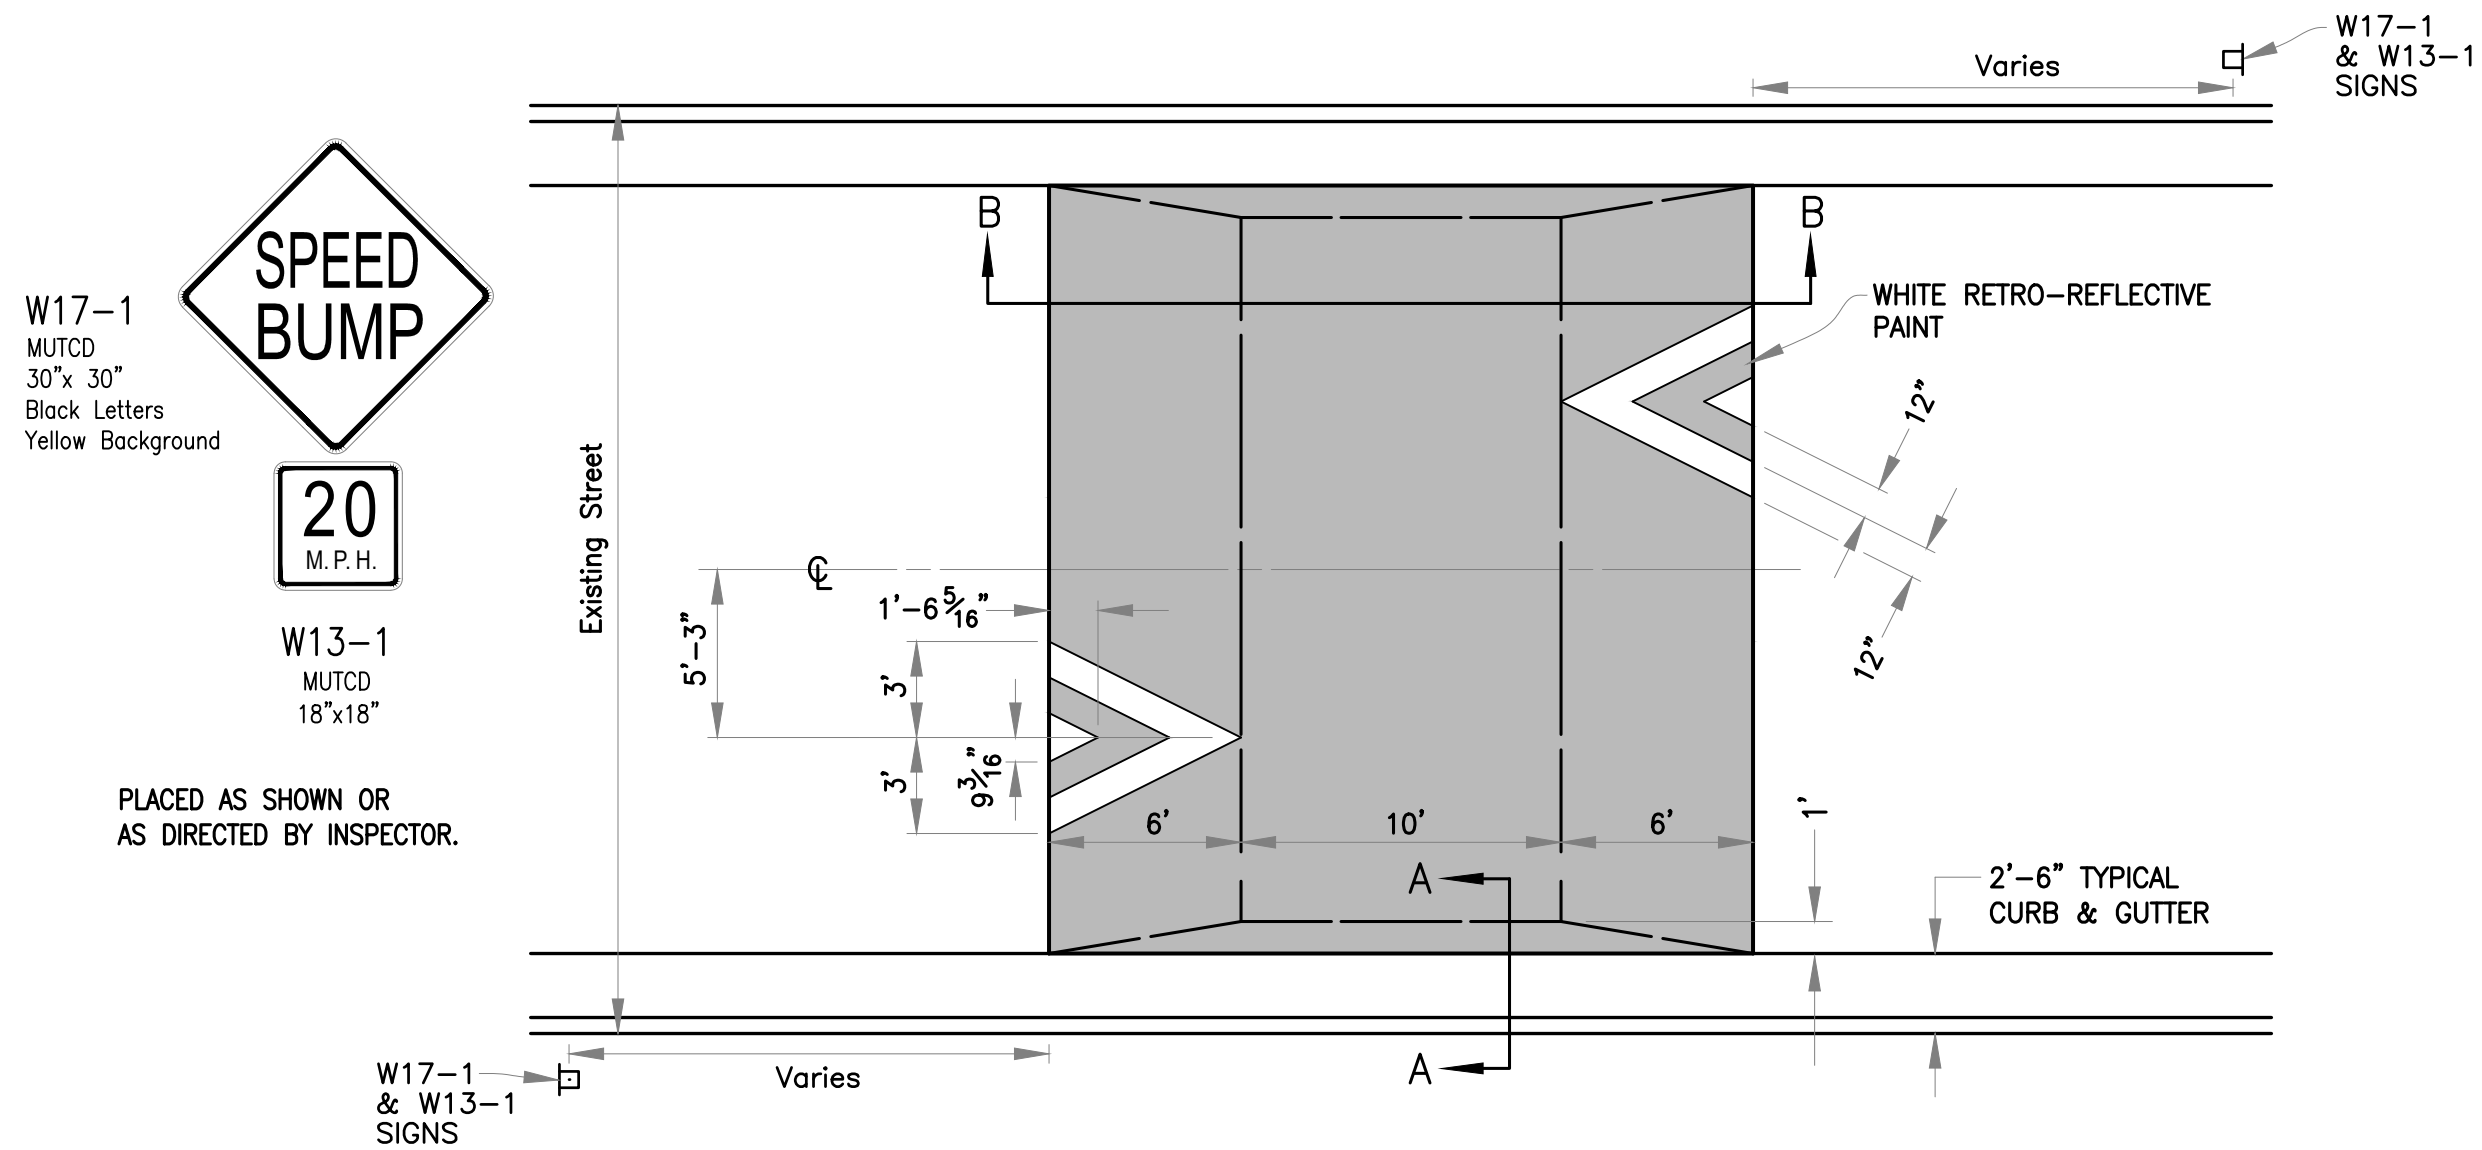

PLAN
NOT TO SCALE

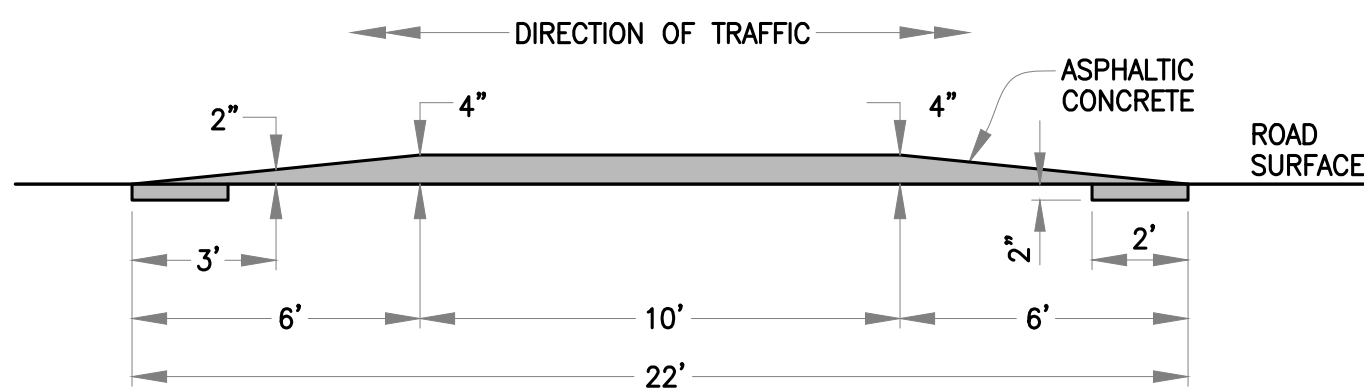

SECTION B-B
NOT TO SCALE

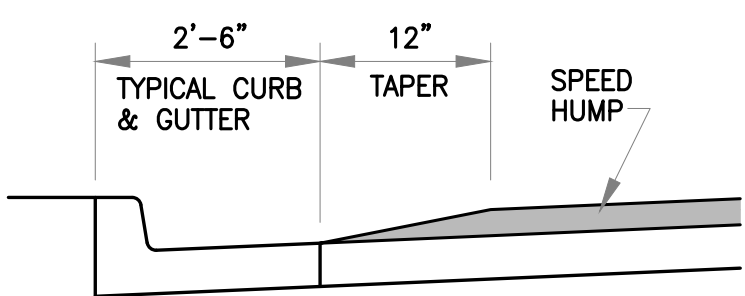

SECTION A-A
NOT TO SCALE

SPEED HUMP
NOT TO SCALE

Revision	By	Date	No.

HANOVER BLVD TRAFFIC CALMING

Speed Humps - Clark Ln. to 1710 Hanover Blvd.




Mission
Provide safe, sustainable infrastructure that promotes positive communities.

701 East Broadway
P.O. Box 8015
Columbia, MO 65205
(573) 875-2499

Shane Steven Creech
Registered Professional Engineer
PE-2007011061

File No.	----
Scale:	As Shown
Date:	2/12/2024
Des.	A.S.B.
Dwn.	A.S.B.
Chk.	J.D.R.

Sheet
3 of 4

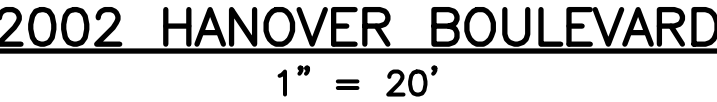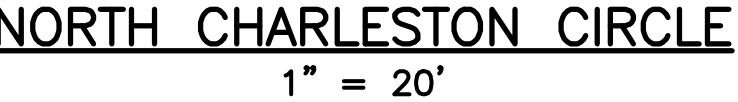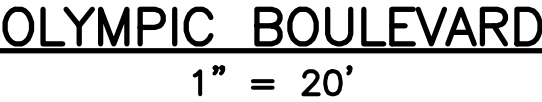

Speed Humps - 1717 Hanover Blvd. to Rice Rd.

701 East Broadway
P.O. Box 6015
Columbia, MO 65205
(573) 875-2489



Shane Steven Creech
Registered Professional
Engineer
PE-2007011061

Sheet