


### Legend

- Proposed Curb Inlet
- Proposed Junction Structure
- Proposed Sewer Structure
- Proposed Sewer Pipe
- ▶ Proposed Storm Pipe
- Sanitary Structure
- ▲ City Cleanout
- ▲ Private Cleanout
- - -▶ City Gravity Sewer
- - -▶ Private Gravity Sewer
- Existing Storm Inlet
- Existing Storm Junction
- - -▶ Existing Storm Pipe
- Work Area

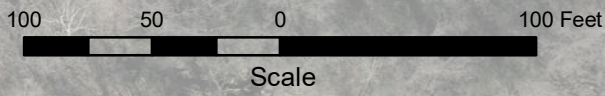

<h2>Quail Drive</h2>	
<h3>Stormwater and Sanitary Sewer Replacement</h3>	
Scale: As Shown	Drawn: J.K.M.
Date: 10/9/2019	

Parcel Information Property of Boone County  
2017 Orthophoto Source: City of Columbia, MO